





SCHEDULE OF SMALL PARCELS		
No.	LOT	PLAN
1	1	DP76719
2	1	DP709452
3	5	DP33953
4	1	DP228682
5	1	DP191024
6	1	DP189736
7	17	DP192059
8	16	DP192059
9	PT 15	DP192059
10	701	DP752011
11	14	DP192059
12	31 SEC 1	DP739
13	33 SEC 1	DP739
14	35 SEC 1	DP739
15	2	DP722227
16	1	DP722227
17	16 SEC 1	DP739
18	14 SEC 1	DP739
19	27 SEC 1	DP206
20	28 SEC 1	DP206
21	30 SEC 1	DP206
22	31 SEC 1	DP206
23	11	DP626951
24	15	DP752011
25	14	DP752011
26	13	DP752011
27	12	DP979183
28	27 SEC 2	DP206
29	1	DP101608
30	26	DP650913
31	1	DP101611
32	1	DP1095211
33	24 SEC 2	DP206
34	1	DP511051
35	1	DP128618
36	22 SEC 2	DP206
37	21 SEC 2	DP206
38	20 SEC 2	DP206
39	1	DP795561
40	PT10 SEC 1	DP739
41	PT8 SEC 1	DP739

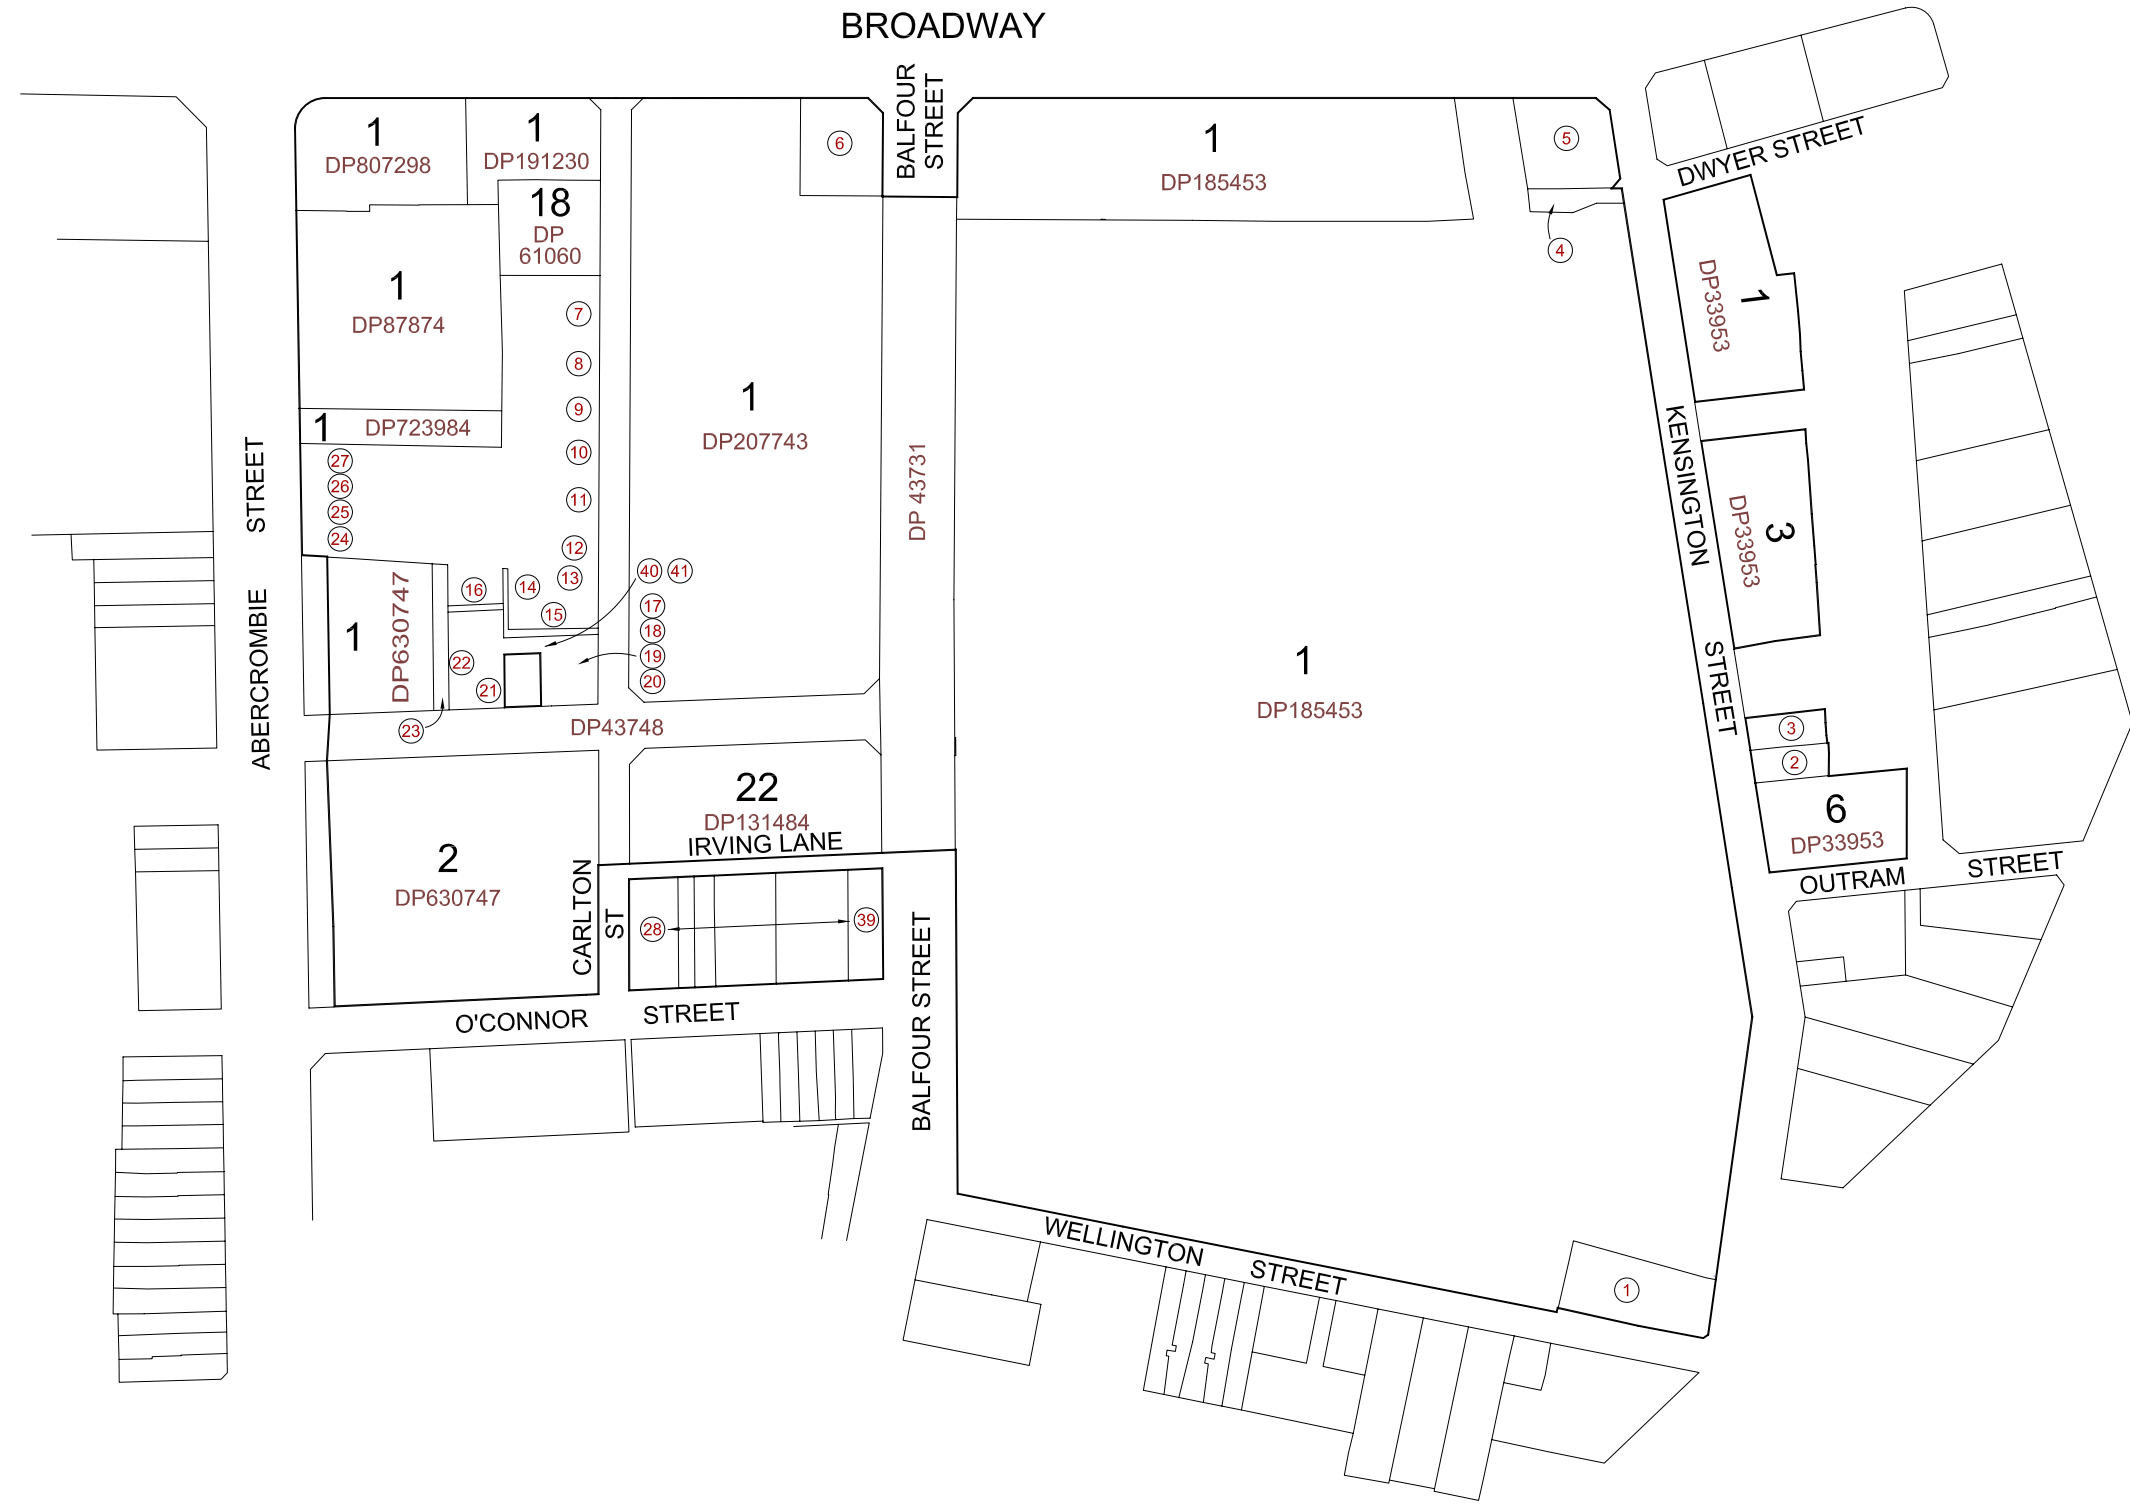

Carlton & United Brewery Site
COX/ATA

SITE CADASTRAL PLAN
SOURCE: DEGOTARDI, SMITH & PARTNERS

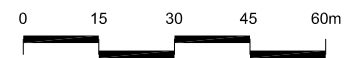

Drawing Number_REV
CP_02_A-01-01_04
Date
October 2006

