
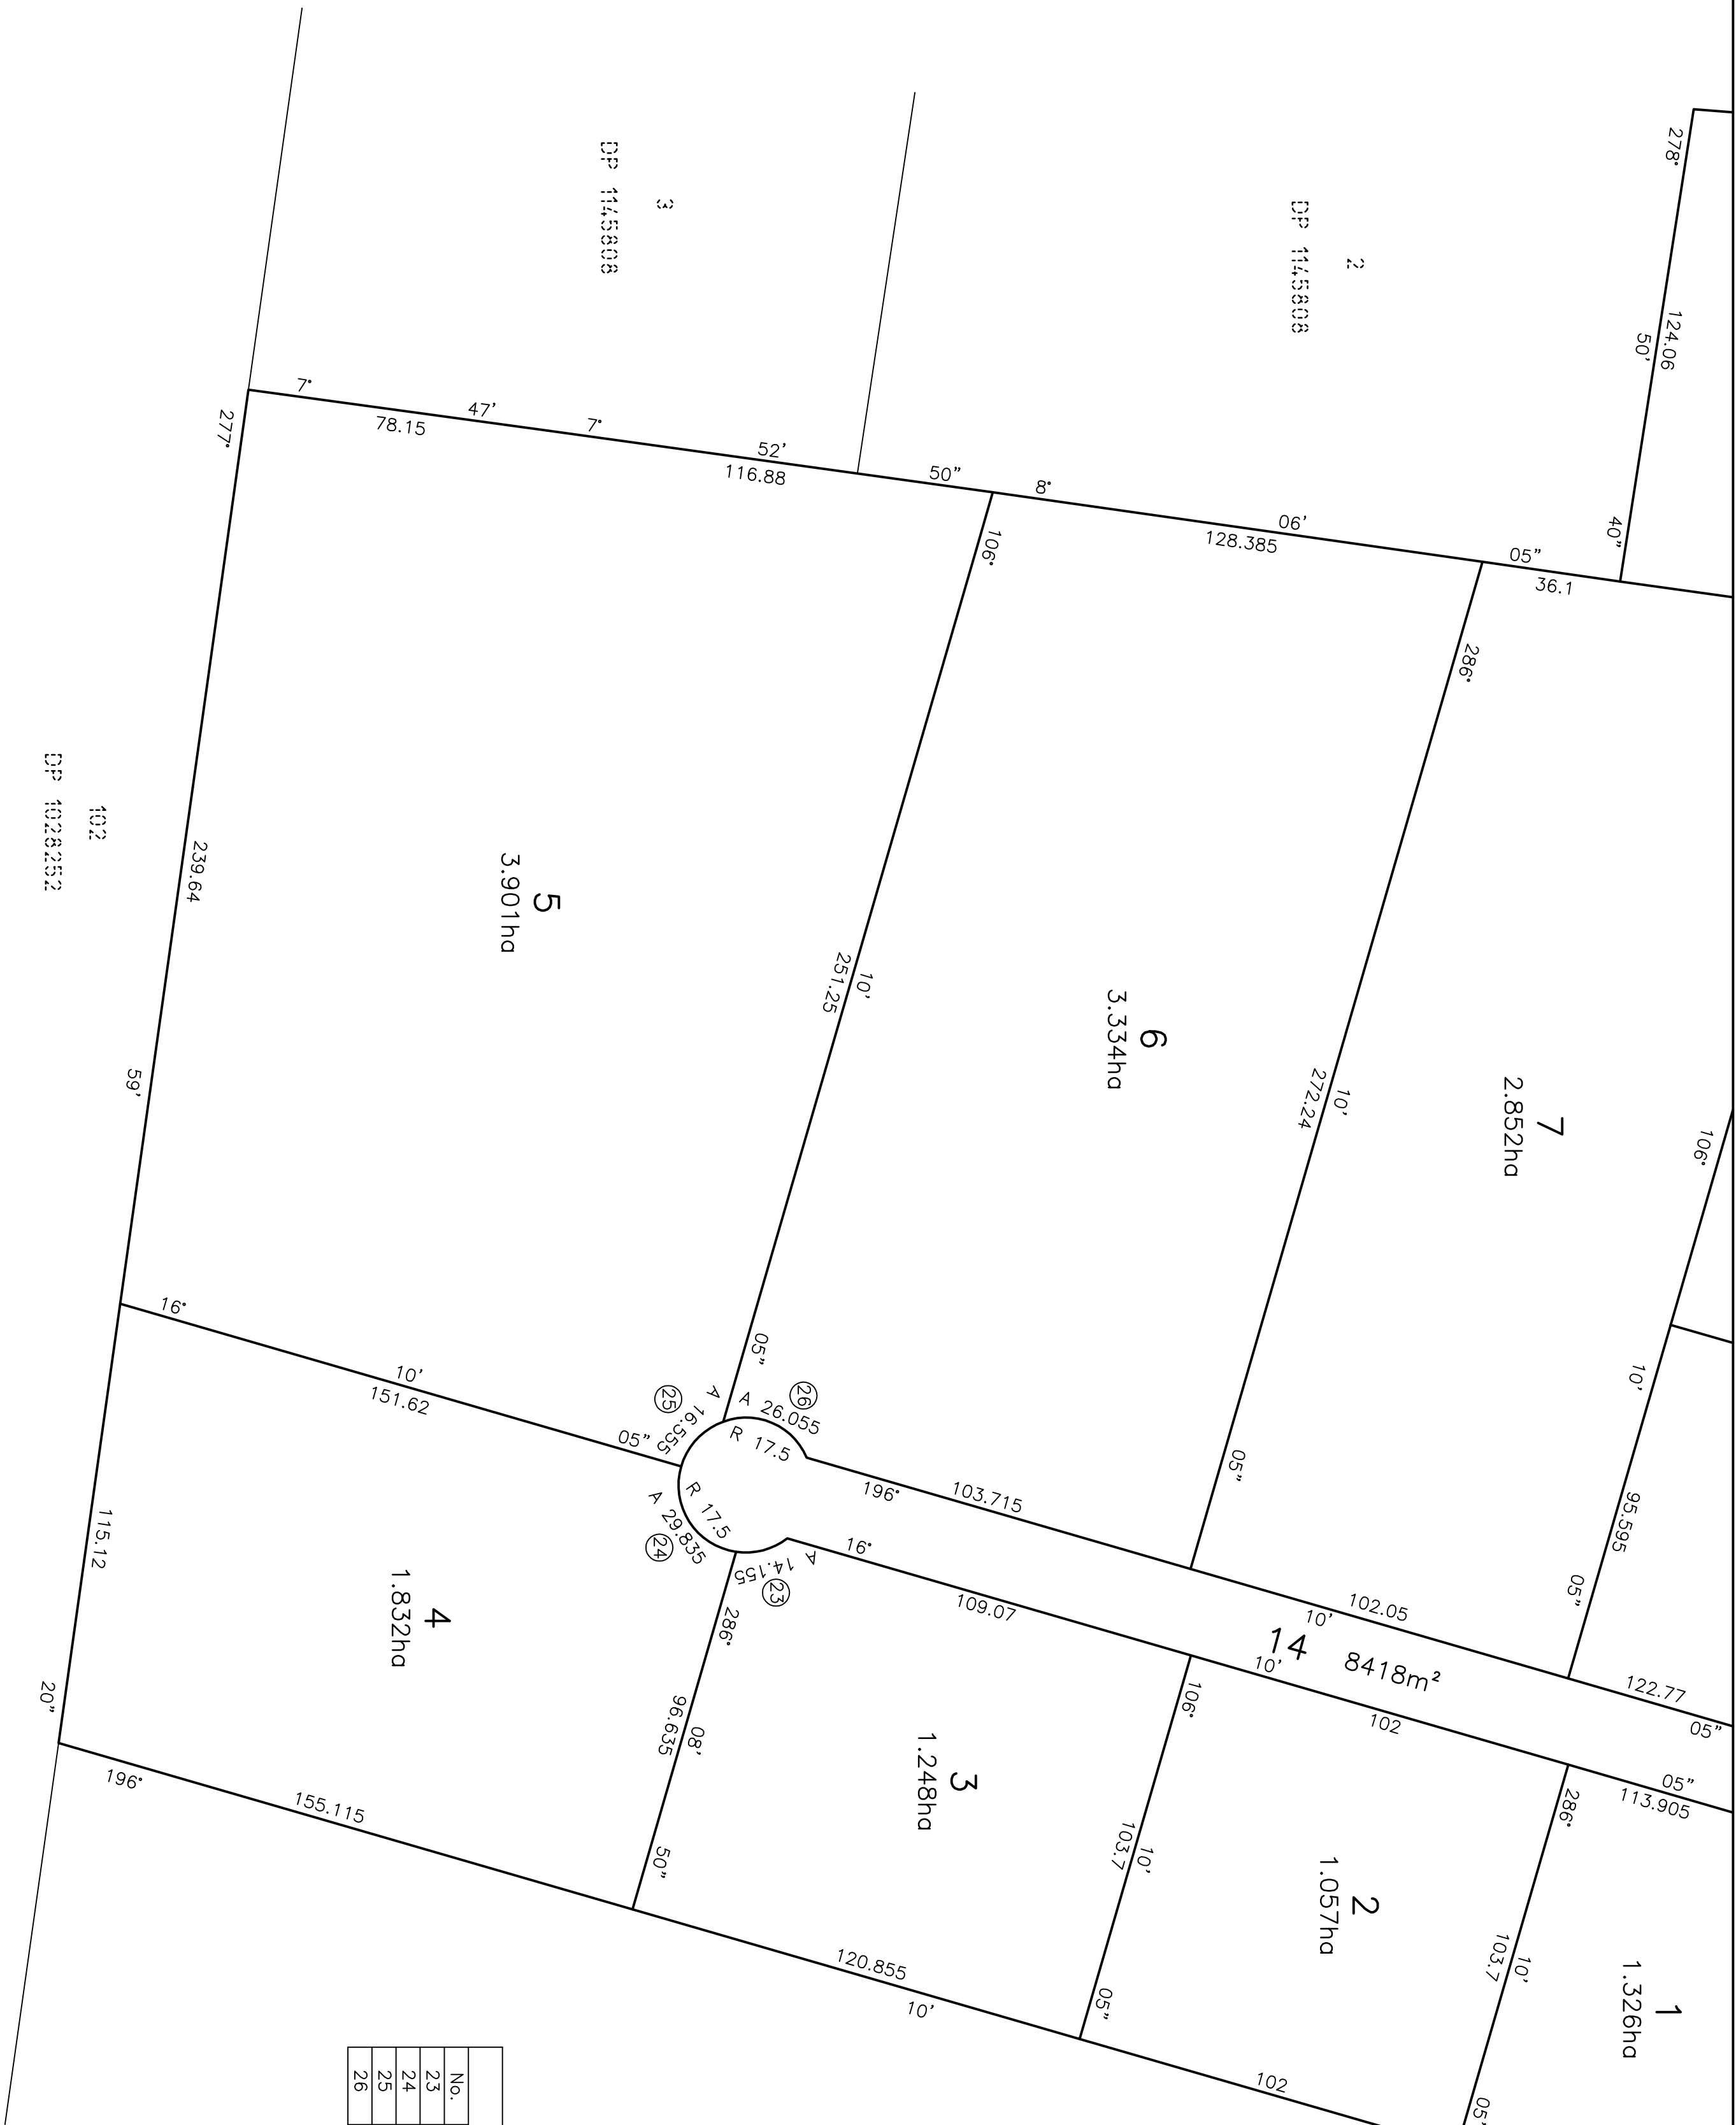


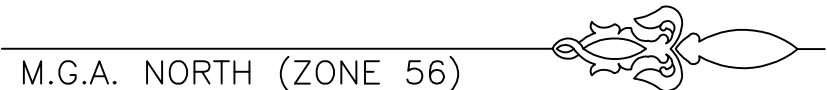

SCHEDULE OF SHORT LINES				
No.	BEARING	DISTANCE	ARC	RADIUS
23	165°18'25"	13.77	14.155	17.5
24	237°17'20"	26.33	29.835	17.5
25	313°15'10"	15.945	16.555	17.5
26	232°1'00"	23.585	26.055	17.5

WARNING:
This is a DRAFT plan of subdivision prepared from information provided by design consultants. No survey has been carried out. Dimensions & easement locations could change following construction.

Surveyor: GREGORY K. OXLEY LandPartners Limited PO Box 389 RYDALMERE BC NSW 1701	PLAN OF PROPOSED SUBDIVISION IN LOT 5 IN DP 1145808	LGA: BLACKTOWN Locality : EASTERN CREEK Subdivision No:	Registered	DP
Date of Survey : Surveyor's Ref : 73027		Lengths are in metres. Reduction Ratio 1: 1250		