




UNIT TYPE: E10 INT. AREA: 81 SQM
EXT. AREA: 25 SQM

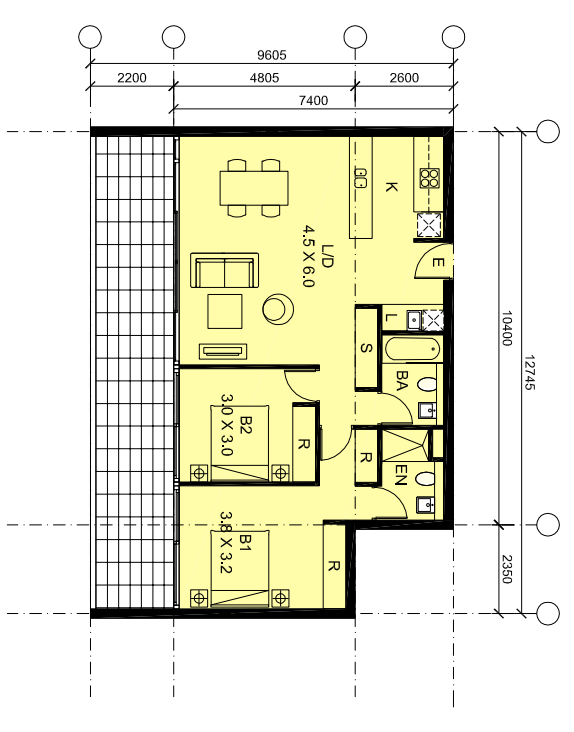


UNIT TYPE: E11 INT. AREA: 89 SQM
EXT. AREA: 10 SQM

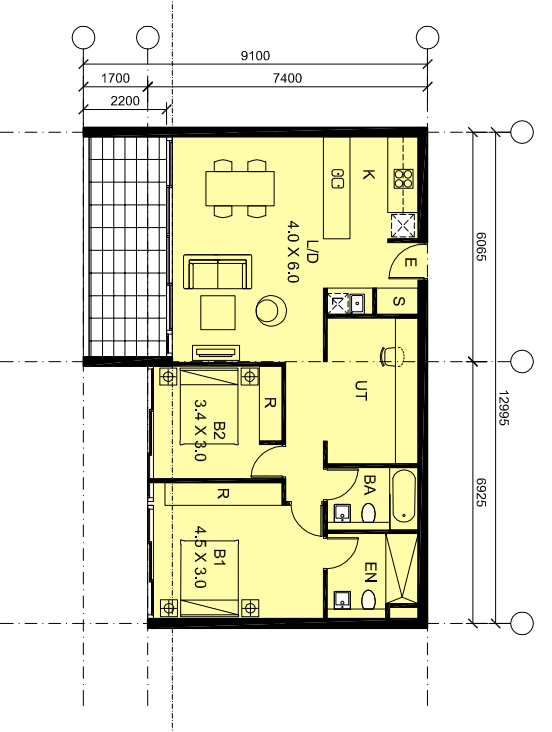


UNIT TYPE: E12 INT. AREA: 88 SQM
EXT. AREA: 10 SQM

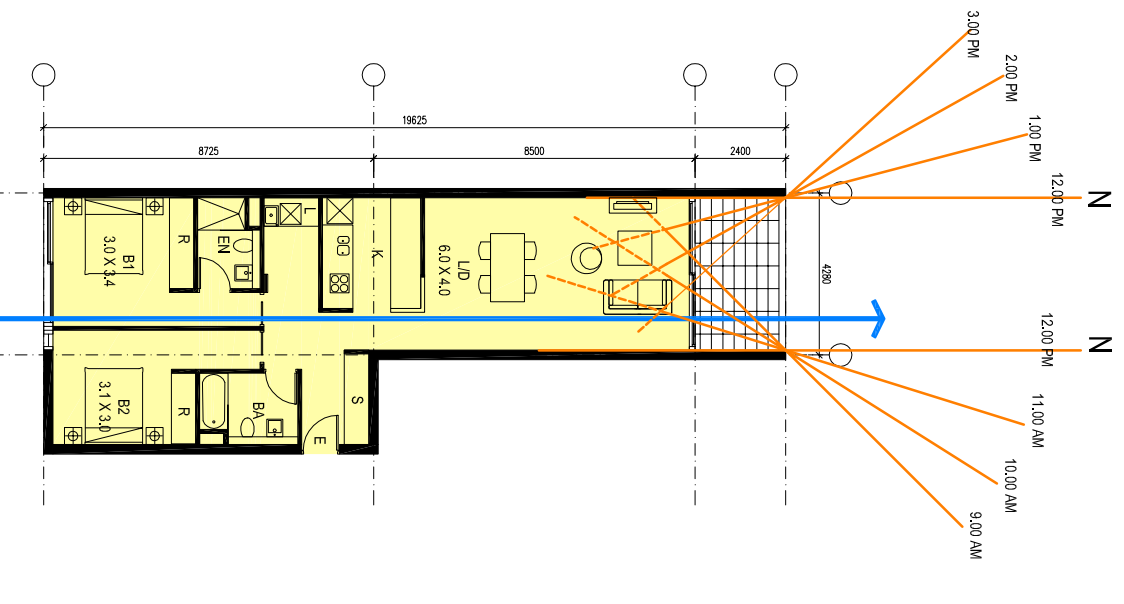

UNIT TYPE: E13 INT. AREA: 96 SQM
EXT. AREA: 25 SQM

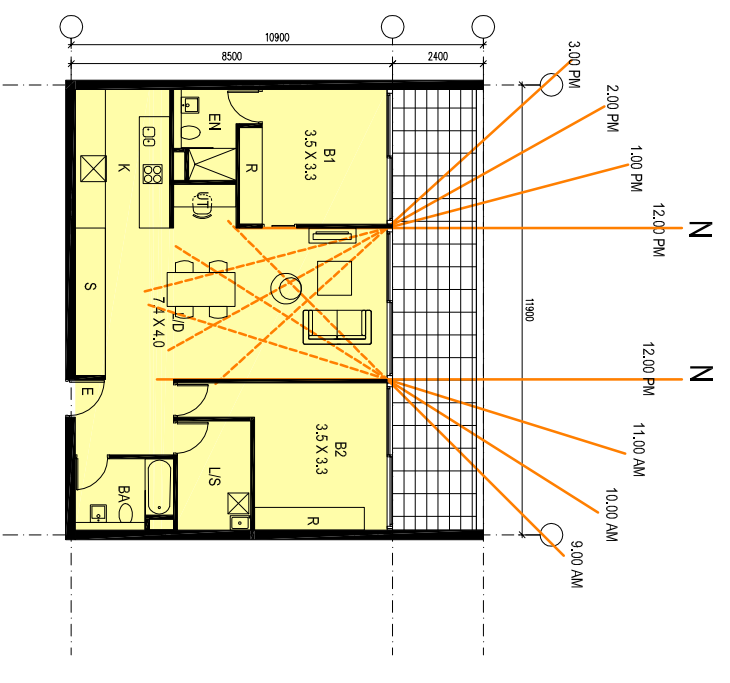

UNIT TYPE: E14 INT. AREA: 89 SQM
EXT. AREA: 24 SQM

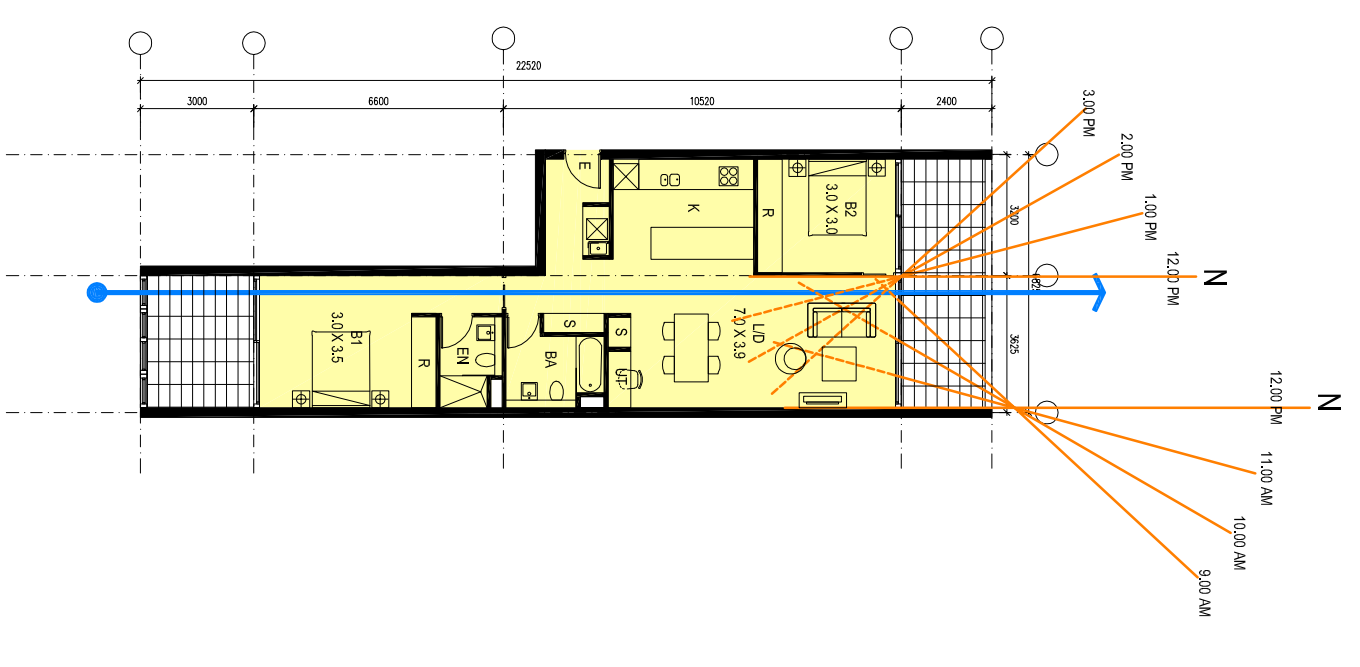

STANISIC ASSOCIATES ARCHITECTS
LEVEL 3, 346 KENT STREET
SYDNEY NSW 2000
T. 02 9299 7871 F. 02 9299 7872
E. info@stanisic.com.au
www.stanisic.com.au

PROJECT
21-35 TREACY STREET
HURSTVILLE NSW

CLIENT
HENLIA No.24 PTY LIMITED

No.	DATE	REVISION / ISSUE DETAILS
C	15.03.11	FOR PREFERRED PROJECT REPORT
D	07.10.11	PPR AMENDED FOR CONDITIONS
E	21.10.11	PPR AMENDED FOR CONDITIONS
F	18.11.11	FOR CLIENT REVIEW
G	09.12.11	FOR INFORMATION
H	14.12.11	S75W SUBMISSION

DRAWING TITLE		SCALE: 1:200@A3	DATE: 14/12/11	DRAWN: SL
UNIT TYPES E		PROJECT NUMBER: 10 011	DRAWING NUMBER: CD35	REVISION: H

