


300mm A1 SHEET

200mm

100mm

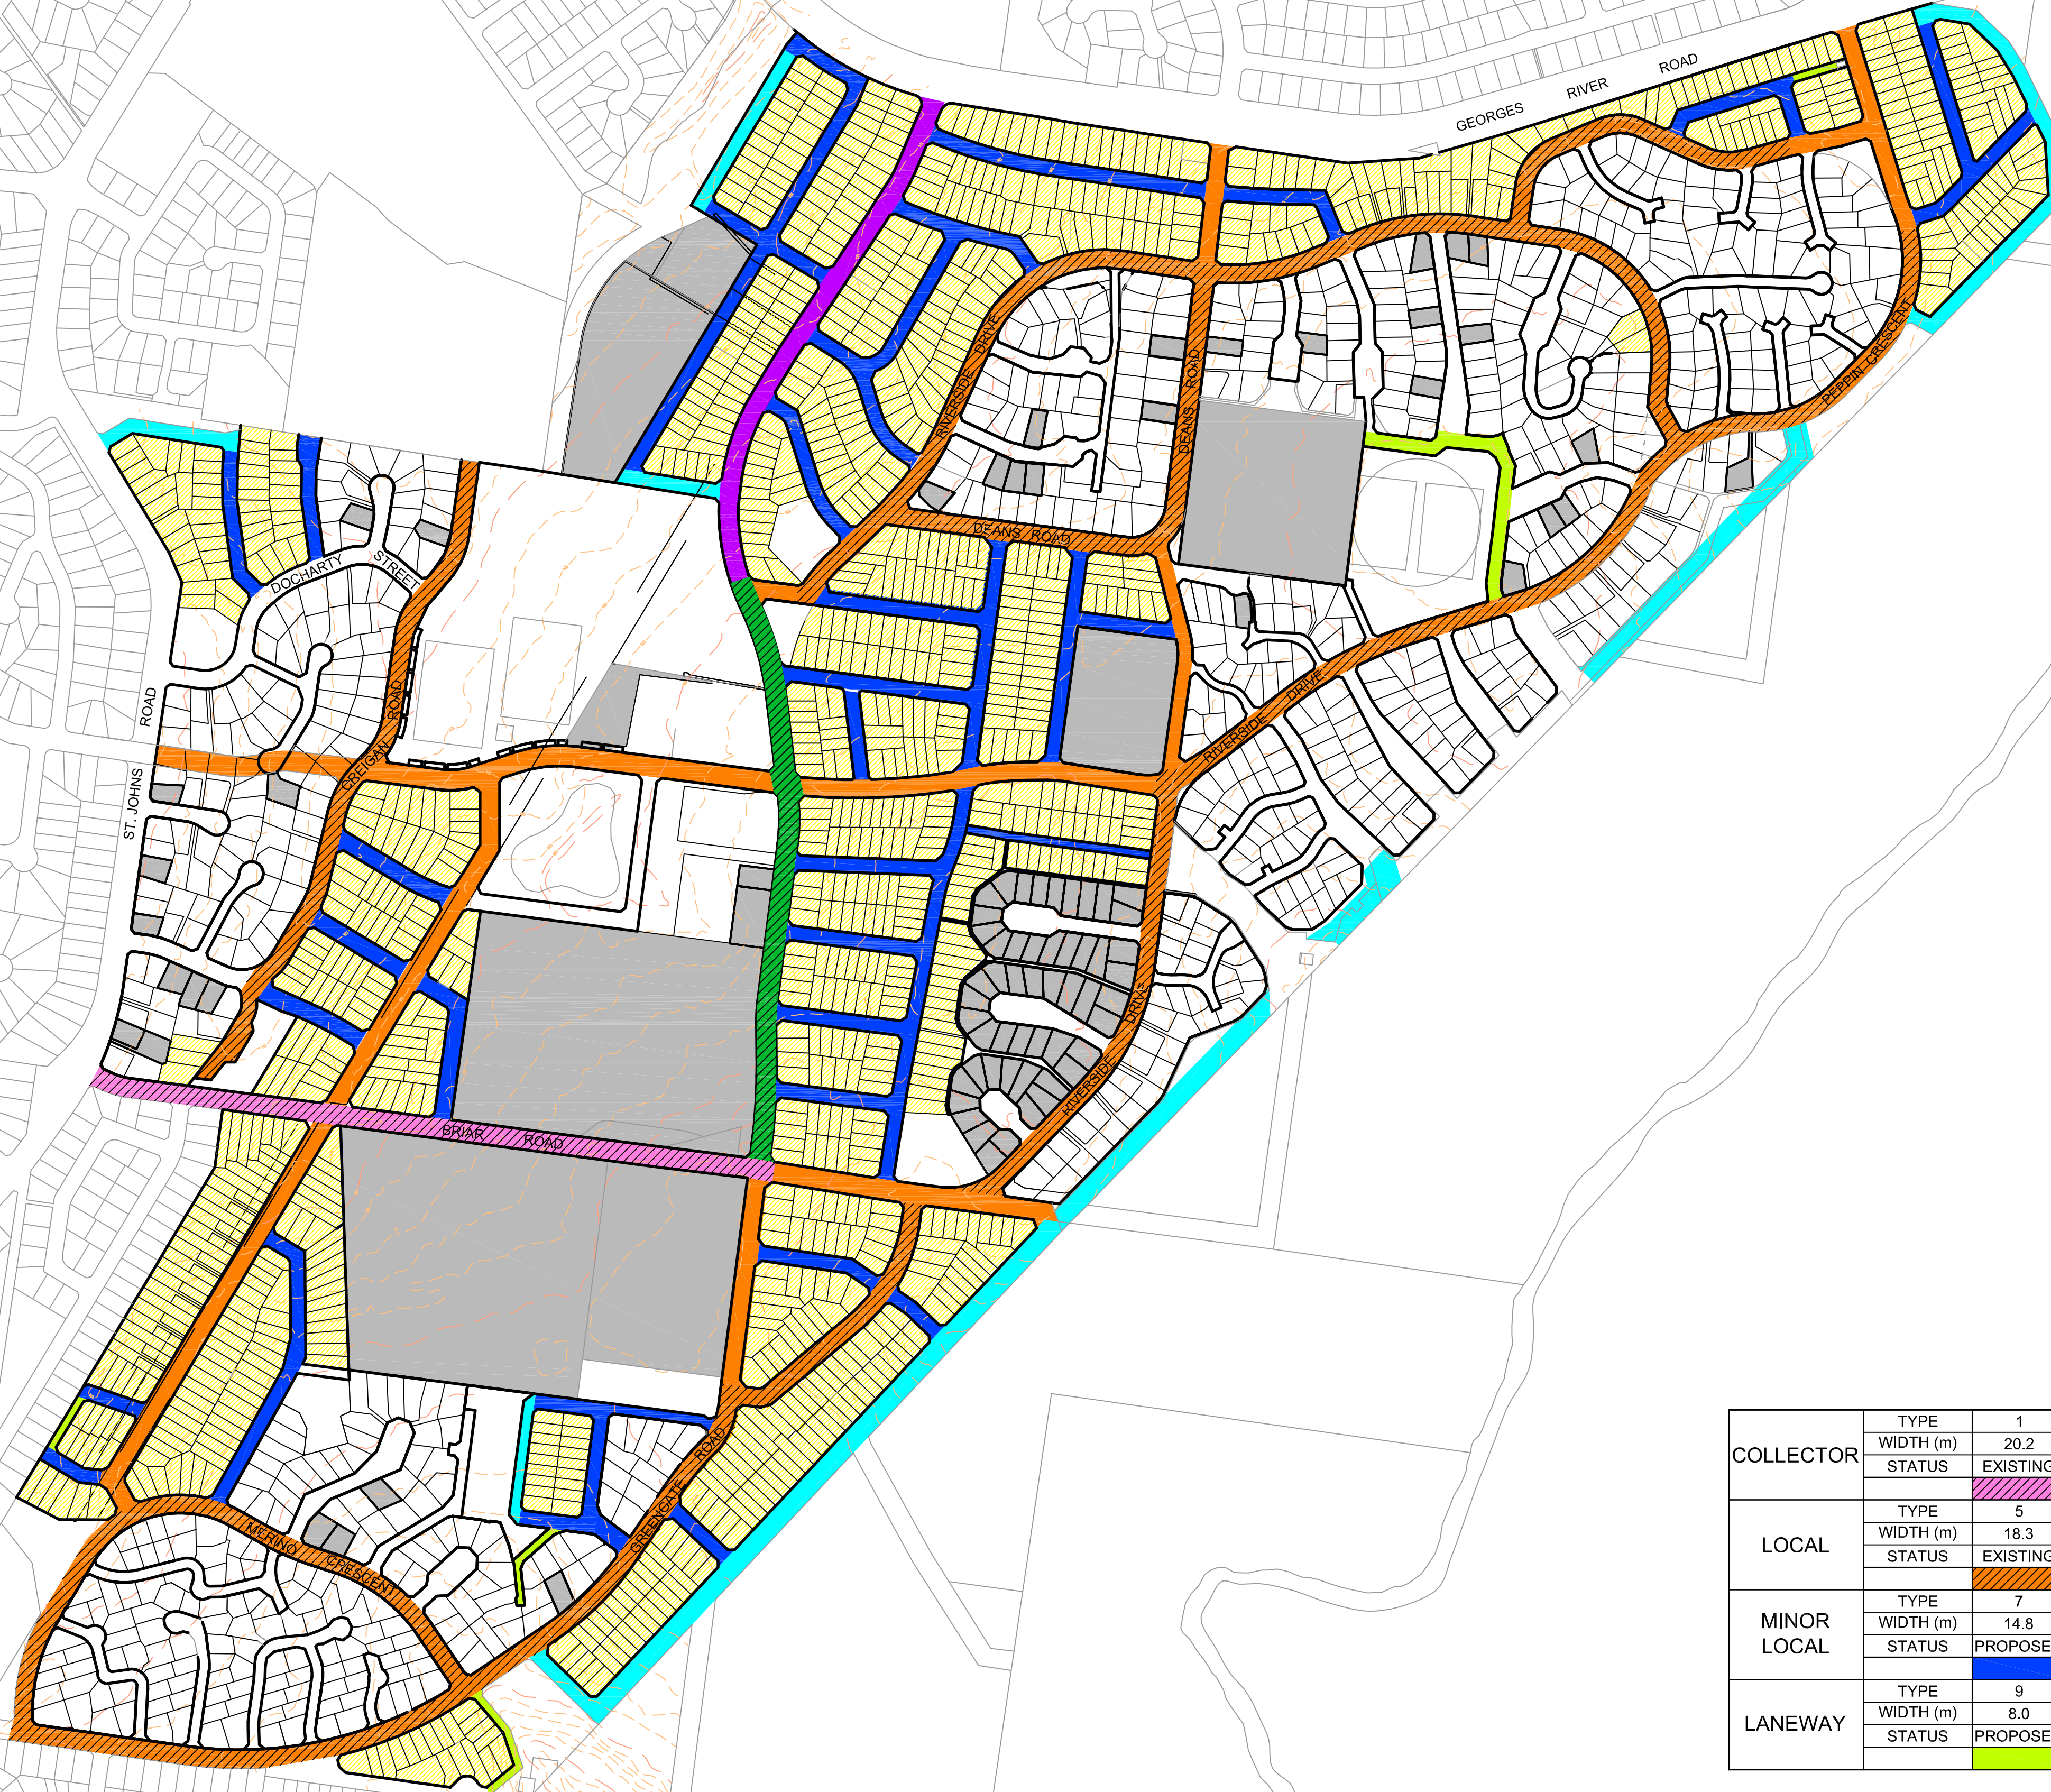

COLLECTOR	TYPE	1	2	3	4
	WIDTH (m)	20.2	20.2	19.6	20.6
	STATUS	EXISTING	PROPOSED	PROPOSED	EXISTING
LOCAL	TYPE	5	6		
	WIDTH (m)	18.3	18.3		
	STATUS	EXISTING	PROPOSED		
MINOR LOCAL	TYPE	7	8		
	WIDTH (m)	14.8	12.2		
	STATUS	PROPOSED	PROPOSED		
LANEWAY	TYPE	9	10		
	WIDTH (m)	8.0	8.0		
	STATUS	PROPOSED	EXISTING		


FOR INFORMATION

C	ISSUED FOR REVIEW	29.05.12	AMP	JG	X				
B	ISSUED FOR REVIEW	24.06.11	ADS	JG	X				
A	ISSUED FOR REVIEW	20.06.11	ADS	JG	X				
Rev	Amendment / Reason For Issue	Date	Drawing Completed by	Designed & Checked by	Verified by X = Not verified	Issue Authorised (+)			

Copyright
This drawing remains the property of Mott MacDonald Pty. Ltd.
It may only be used for the purpose for which it was commissioned &
in accordance with the terms of engagement for that commission.
Mott MacDonald denies any liability or responsibility for loss or
damage caused by the inappropriate use of this drawing.

* Drawing Status Warning: Unless there is an authorised Mott
MacDonald signature at *, this drawing is not authorised for issue.

This Drawing may have been prepared using **COLOUR**,
and may be incomplete if copied to **BLACK & WHITE**

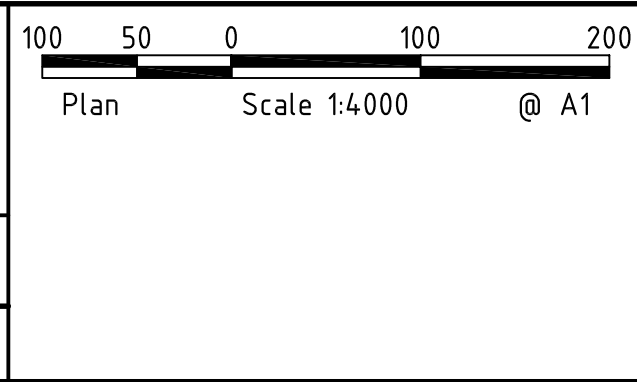

Mott MacDonald

ABN 53 831 529 091
Level 3, 90 Phillip Street, PO Box 163, PARRAMATTA NSW 2150
T +61 2 9891 5044 F +61 2 9891 5386 parramatta@hughesrueman.com.au


Project
**AIRDS AND BRADBURY
RENEWAL PROJECT**

Client
LANDCOM
Architect/Project Manager


Drawing Title
ROAD HEIRACHY PLAN

Drawing No.
09P741-SKC1600

Rev
C

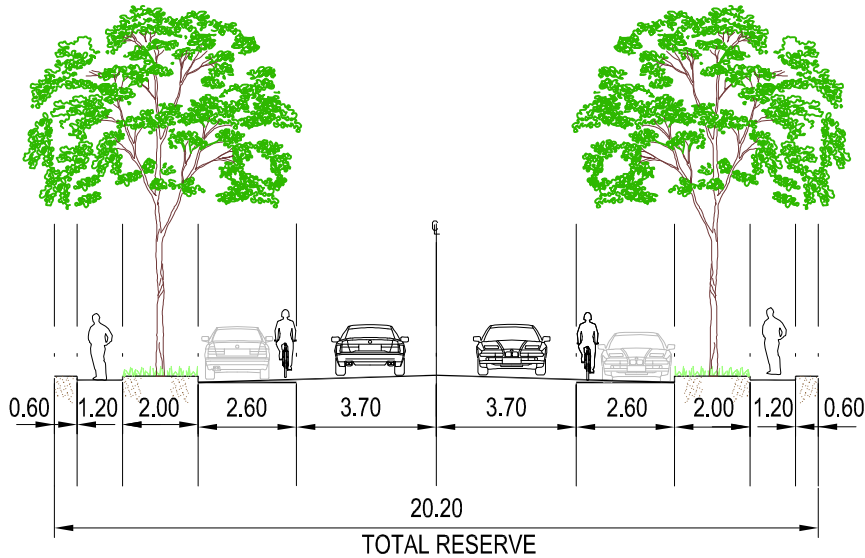

ROAD TYPE 1
EXISTING COLLECTOR ROAD WITH
ON-ROAD CYCLEWAY (BRIAR ROAD)

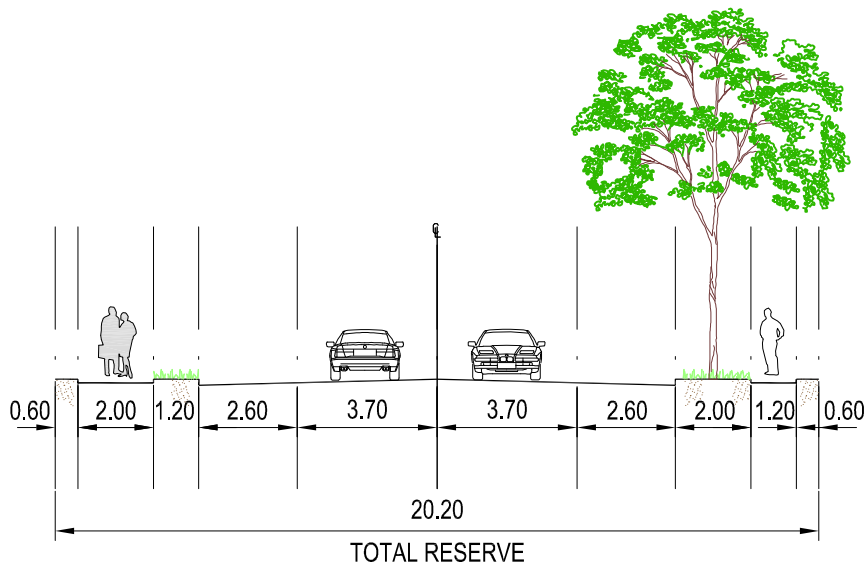

ROAD TYPE 2
COLLECTOR ROAD(E-W) WITH SHARED
PATH (BRIAR ROAD)



Mott MacDonald

Hughes Trueman



Member Firm

Project AIRDS AND BRADBURY
RENEWAL PROJECT

Client LANDCOM

Drawing Title ROAD HIERARCHY
SECTIONS

Scales 1:200


Drawing No.
09P741 - C1500

ABN 53 831 529 091


LEVEL 3,90 PHILLIP ST, PO BOX 163, PARRAMATTA, NSW 2150

T 02 9891 5044 F 02 9891 5386 parramatta@hughes trueman.com.au

(*) Unless there is an authorised Hughes Trueman signature at * , this drawing is not authorised for issue. Copyright: This drawing remains the property of Hughes Trueman Pty. Ltd. It may only be used for the purpose for which it was commissioned & in accordance with the terms of engagement for that commission. Unauthorised use of this drawing is prohibited.

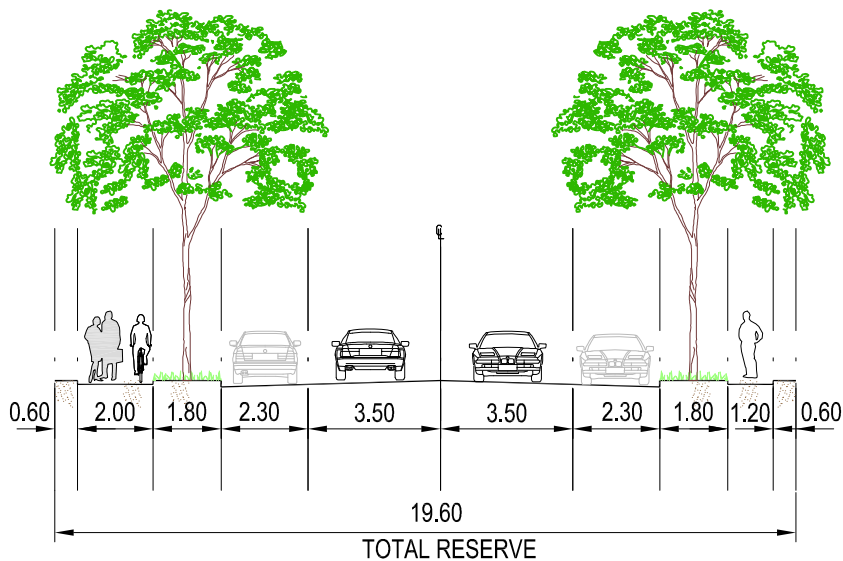

ROAD TYPE 3
COLLECTOR ROAD (N-S) WITH SHARED
PATH (RIVERSIDE DRIVE EXTENSION)

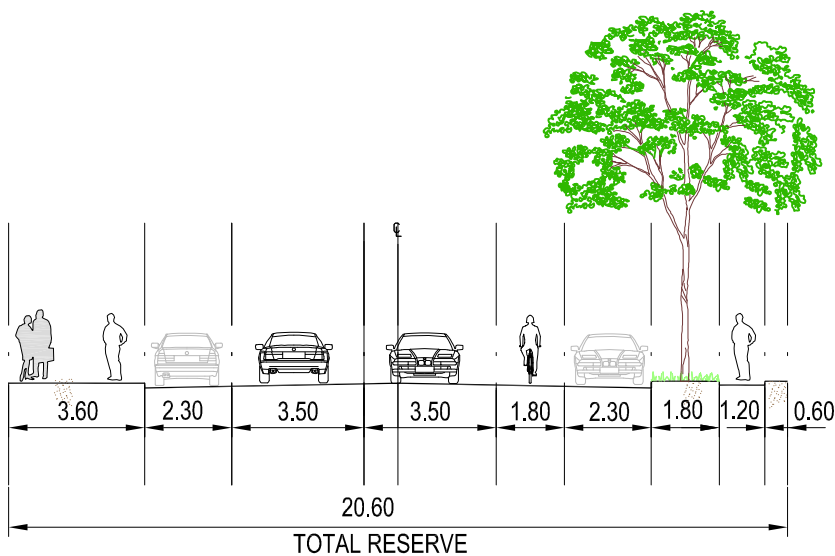

ROAD TYPE 4
COLLECTOR ROAD (N-S) WITH SHARED
PATH (RIVERSIDE DRIVE EXTENSION)



Mott MacDonald
Hughes Trueman



ABN 53 831 529 091
LEVEL 3,90 PHILLIP ST, PO BOX 163, PARRAMATTA, NSW 2150
T 02 9891 5044 F 02 9891 5386 parramatta@hughestrueman.com.au

Project AIRDS AND BRADBURY
RENEWAL PROJECT


Client LANDCOM

Drawing Title ROAD HIERARCHY
SECTIONS

Scales 1:200


Drawing No.
09P741 - C1501

(*) Unless there is an authorised Hughes Trueman signature at * , this drawing is not authorised for issue. Copyright: This drawing remains the property of Hughes Trueman Pty. Ltd. It may only be used for the purpose for which it was commissioned & in accordance with the terms of engagement for that commission. Unauthorised use of this drawing is prohibited.

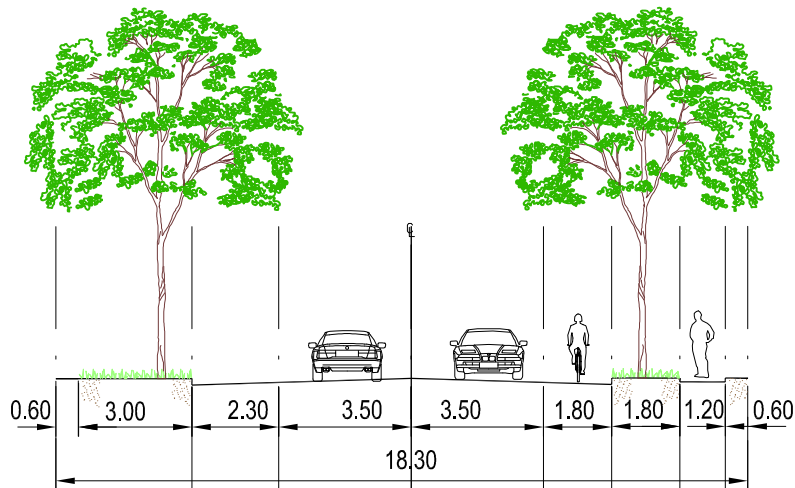

TOTAL RESERVE

ROAD TYPE 5
EXISTING LOCAL STREET WITH
ON-ROAD CYCLEWAY (INCLUDING
RIVERSIDE DRIVE)

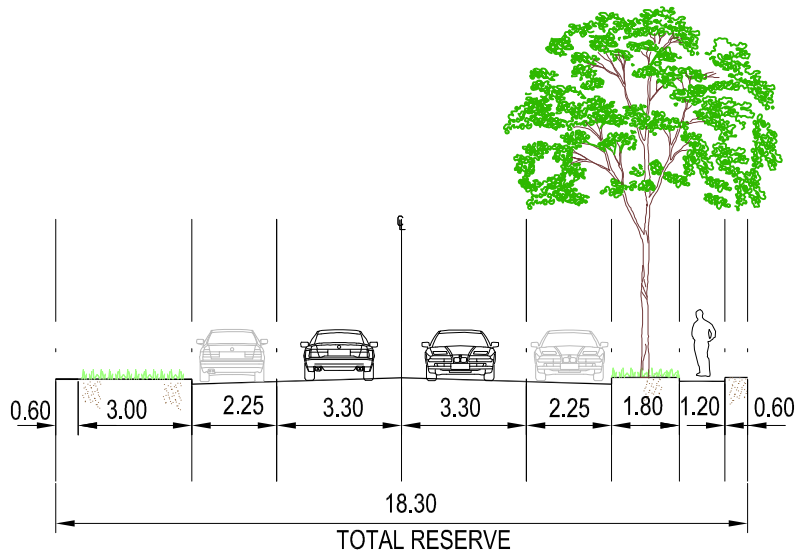

TOTAL RESERVE

ROAD TYPE 6
EXISTING LOCAL STREET WITH
SHARED PATH (INCLUDING RIVERSIDE
DRIVE)



Hughes Trueman



ABN 53 831 529 091
LEVEL 3,90 PHILLIP ST, PO BOX 163, PARRAMATTA, NSW 2150
T 02 9891 5044 F 02 9891 5386 parramatta@hughestrueman.com.au

Project AIRDS AND BRADBURY
RENEWAL PROJECT


Client LANDCOM

Drawing Title ROAD HIERARCHY
SECTIONS


Scales 1:200

Drawing No.
09P741 - C1502

(*) Unless there is an authorised Hughes Trueman signature at * , this drawing is not authorised for issue. Copyright: This drawing remains the property of Hughes Trueman Pty. Ltd. It may only be used for the purpose for which it was commissioned & in accordance with the terms of engagement for that commission. Unauthorised use of this drawing is prohibited.

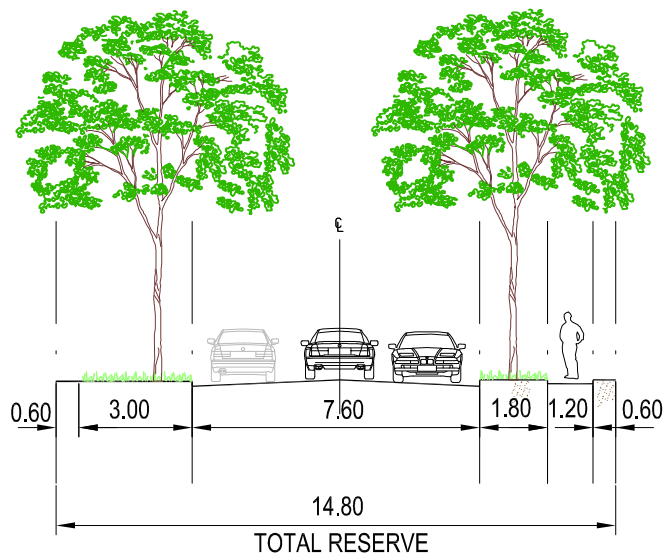

ROAD TYPE 7
MINOR LOCAL STREET

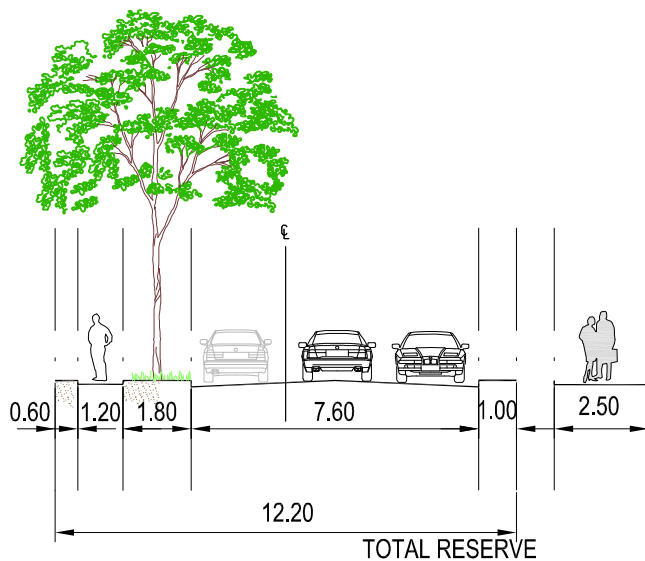

ROAD TYPE 8
MINOR LOCAL STREET NEXT TO
RESERVE



Mott MacDonald
Hughes Trueman

ABN 53 831 529 091
LEVEL 3,90 PHILLIP ST, PO BOX 163, PARRAMATTA, NSW 2150
T 02 9891 5044 F 02 9891 5386 parramatta@hughes trueman.com.au



Member Firm

Project AIRDS AND BRADBURY
RENEWAL PROJECT


Client LANDCOM

Drawing Title ROAD HIERARCHY
SECTIONS

Scales 1:200

Drawing No.
09P741 - C1503

(*) Unless there is an authorised Hughes Trueman signature at * , this drawing is not authorised for issue. Copyright: This drawing remains the property of Hughes Trueman Pty. Ltd. It may only be used for the purpose for which it was commissioned & in accordance with the terms of engagement for that commission. Unauthorised use of this drawing is prohibited.

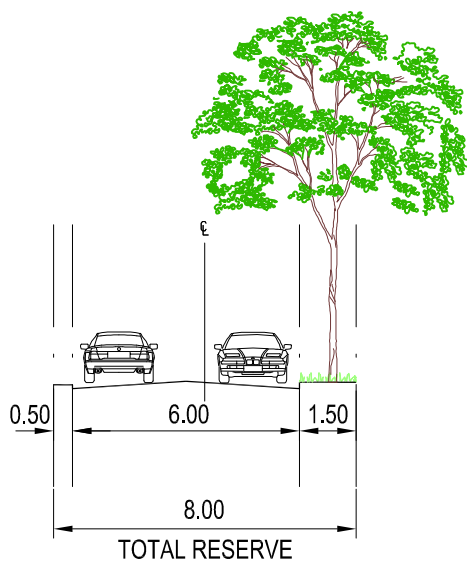

ROAD TYPE 9
LANEWAY



Mott MacDonald
Hughes Trueman

ABN 53 831 529 091

LEVEL 3,90 PHILLIP ST, PO BOX 163, PARRAMATTA, NSW 2150

T 02 9891 5044 F 02 9891 5386 parramatta@hughes trueman.com.au



Project AIRDS AND BRADBURY
RENEWAL PROJECT

Client LANDCOM

Drawing Title ROAD HIERARCHY
SECTIONS

Scales 1:200

Drawing No.
09P741 - C1504

(*) Unless there is an authorised Hughes Trueman signature at * , this drawing is not authorised for issue. Copyright: This drawing remains the property of Hughes Trueman Pty. Ltd. It may only be used for the purpose for which it was commissioned & in accordance with the terms of engagement for that commission. Unauthorised use of this drawing is prohibited.