
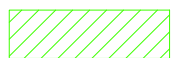




NOTES:
- ALL OPENINGS WITHIN 3m OF THE SIDE BOUNDARY ARE TO BE PROTECTED IN ACCORDANCE TO BCA CLAUSE C3.4.

 SOLAR ACCESS TO CENTRAL OPEN SPACE IN JUNE 21 0930 50.16% 1504.9M2
 CENTRAL OPEN SPACE 3000M2

Rev.	Description	Date
A	PLANNING SUBMISSION	25/06/12


Disclaimer
THESE DRAWINGS ARE PRELIMINARY DRAWINGS AND ARE SUBJECT TO CHANGE WITHOUT NOTICE DURING THE COURSE OF THE PROPOSED DEVELOPMENT AND IN CONSULTATION WITH COUNCIL. SUBMISSION OF THE DRAWINGS DOES NOT CONSTITUTE A REPRESENTATION OR WARRANTY BY THE DEVELOPER OR ITS SERVANTS, AGENTS OR CONTRACTORS THAT THE DRAWINGS ARE TRUE AND THAT THE PROPOSED DEVELOPMENT WILL TAKE PLACE IN ACCORDANCE WITH THESE DRAWINGS.
BEFORE CARRYING OUT ANY WORK, ENSURE THAT THE DRAWINGS USED CARRY THE LATEST AMENDMENT NO.

Notes
DRAWINGS MADE TO A LARGER SCALE AND THOSE SHOWING PARTICULAR DETAIL OF WORKS SHALL TAKE PRECEDENCE OVER DRAWINGS MADE TO A SMALLER SCALE AND FOR MORE GENERAL PURPOSES.
WHERE ANY DISCREPANCY EXISTS BETWEEN FIGURED AND SOLID DIMENSIONS, THE FIGURED DIMENSIONS SHALL PREVAIL.
BUILDER TO CHECK ALL SITE DIMENSIONS PRIOR TO FABRICATION OF FIXTURES.

Legend
THESE DOCUMENTS AND ANY WORKS EXECUTED AS A RESULT OF THESE DOCUMENTS SHALL BE SUBJECT TO THE COPYRIGHT CONDITIONS SET OUT IN THE CONDITIONS OF ENGAGEMENT.

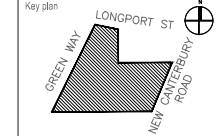
Consultants

Client
LEWISHAM ESTATE PTY LTD

Architects


Project
LEWISHAM INDICATIVE CONCEPTUAL PLAN

Project address
MCGILL STREET PRECINCT

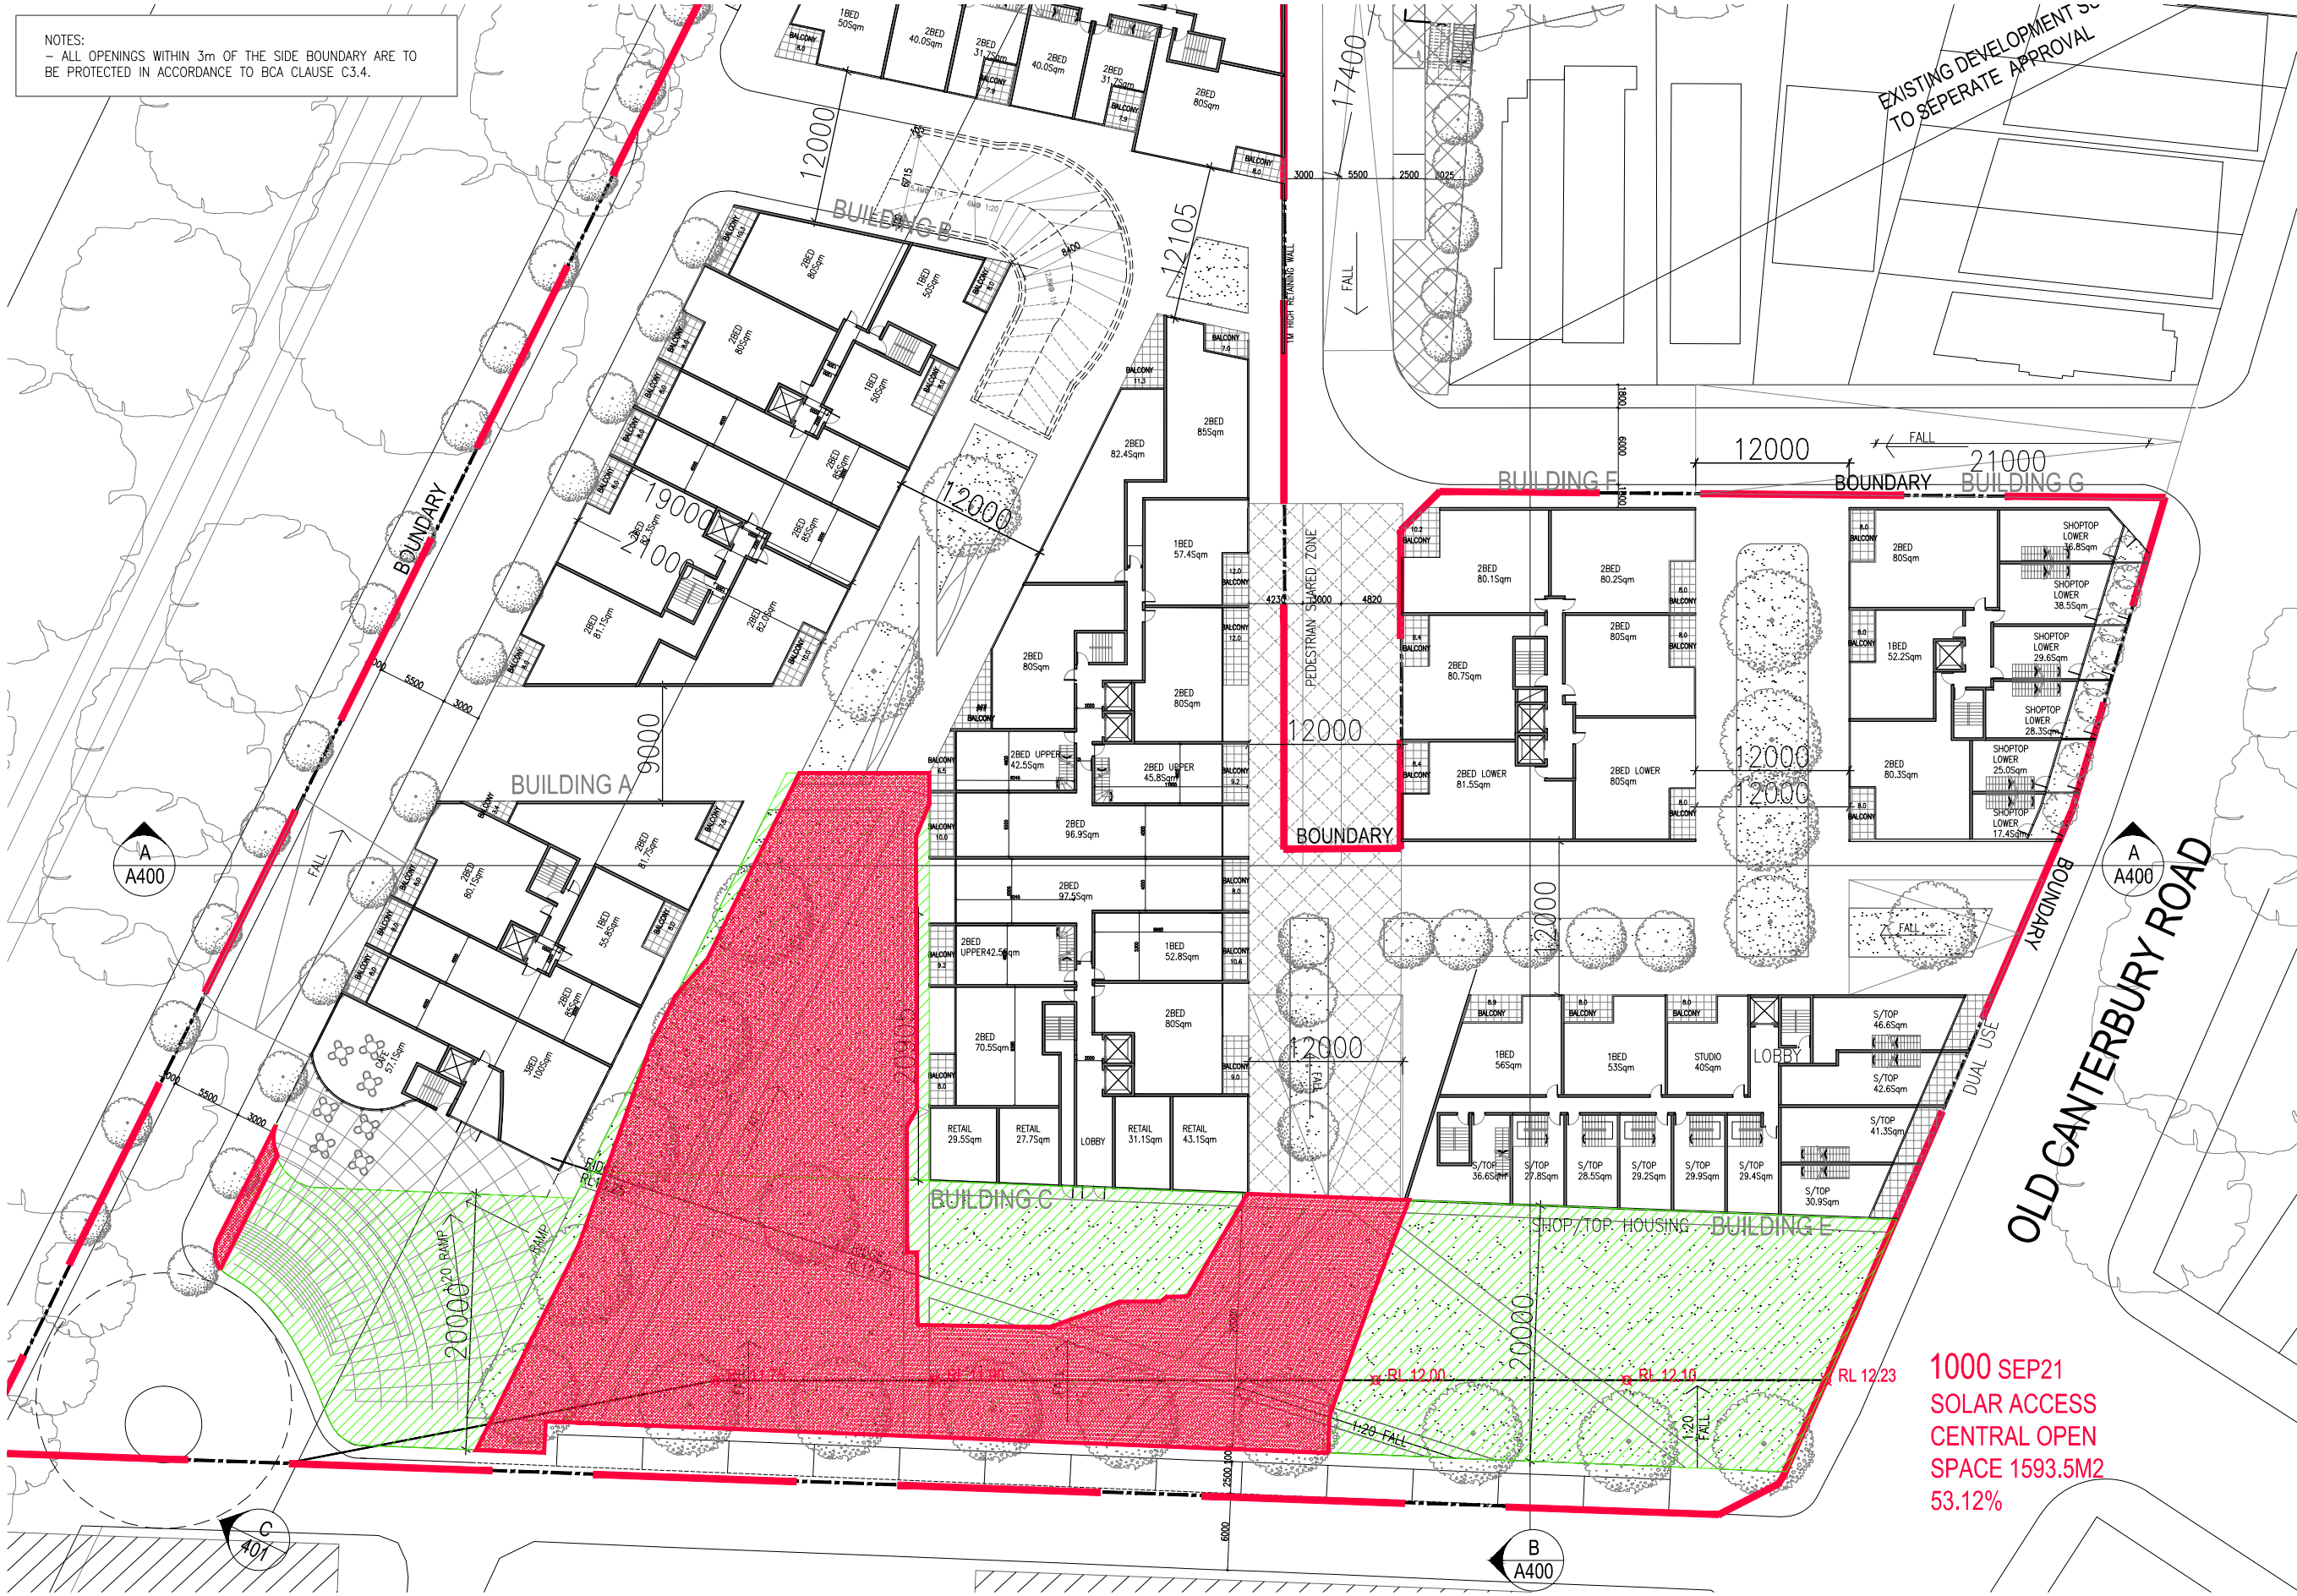
Key plan


Scale
SCALE 1:500 @ A3
0 2.5 5 7.5 10 12.5
Date
JUNE 2012


Drawing title
PROPOSED SCHEME JUNE 21 0930AM
SOLAR ACCESS CENTRAL OPEN SPACE

Project no. 815 Drawing no. 801 Rev. A

Drawing status
CONCEPT PLAN



NOTES:
- ALL OPENINGS WITHIN 3m OF THE SIDE BOUNDARY ARE TO BE PROTECTED IN ACCORDANCE TO BCA CLAUSE C3.4.

 SOLAR ACCESS TO CENTRAL OPEN SPACE IN JUNE 21 1000 53.12% 1593.5M2
 CENTRAL OPEN SPACE 3000M2

Rev.	Description	Date
A	PLANNING SUBMISSION	25/06/12


Disclaimer
THESE DRAWINGS ARE PRELIMINARY DRAWINGS AND ARE SUBJECT TO CHANGE WITHOUT NOTICE DURING THE COURSE OF THE PROPOSED DEVELOPMENT AND IN CONSULTATION WITH COUNCIL. SUBMISSION OF THE DRAWINGS DOES NOT CONSTITUTE A REPRESENTATION OR WARRANTY BY THE DEVELOPER OR ITS SERVANTS, AGENTS OR CONTRACTORS THAT THE DRAWINGS ARE FINAL NOR THAT THE PROPOSED DEVELOPMENT WILL TAKE PLACE IN ACCORDANCE WITH THESE DRAWINGS.
BEFORE CARRYING OUT ANY WORK, ENSURE THAT THE DRAWINGS USED CARRY THE LATEST AMENDMENT NO.

Notes
DRAWINGS MADE TO A LARGER SCALE AND THOSE SHOWING PARTICULAR DETAIL OF WORKS SHALL TAKE PRECEDENCE OVER DRAWINGS MADE TO A SMALLER SCALE AND FOR MORE GENERAL PURPOSES.
WHERE ANY DISCREPANCY EXISTS BETWEEN FIGURED AND SOLID DIMENSIONS, THE FIGURED DIMENSIONS SHALL PREVAIL.
BUILDER TO CHECK ALL SITE DIMENSIONS PRIOR TO FABRICATION OF FITTINGS.

Legend
THESE DOCUMENTS AND ANY WORKS EXECUTED AS A RESULT OF THESE DOCUMENTS SHALL BE SUBJECT TO THE COPYRIGHT CONDITIONS SET OUT IN THE CONDITIONS OF ENGAGEMENT.

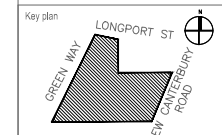
Consultants

Client
LEWISHAM ESTATE PTY LTD

Architects


Project
LEWISHAM INDICATIVE CONCEPTUAL PLAN

Project address
MCGILL STREET PRECINCT

Key plan


Scale
SCALE 1:500 @ A3
0 2.5 5 7.5 10 12.5
Date
JUNE 2012

Drawing title
PROPOSED SCHEME JUNE 21 1000AM
SOLAR ACCESS CENTRAL OPEN SPACE


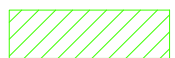
Project no. 815 Drawing no. Rev
802 A

Drawing status
CONCEPT PLAN

[illegible][illegible]



NOTES:
- ALL OPENINGS WITHIN 3m OF THE SIDE BOUNDARY ARE TO BE PROTECTED IN ACCORDANCE TO BCA CLAUSE C3.4.

 SOLAR ACCESS TO CENTRAL OPEN SPACE IN JUNE 21 1100 50.89% 1526.8M2
 CENTRAL OPEN SPACE 3000M2

Rev.	Description	Date
A	PLANNING SUBMISSION	25/06/12


Disclaimer
THESE DRAWINGS ARE PRELIMINARY DRAWINGS AND ARE SUBJECT TO CHANGE WITHOUT NOTICE DURING THE COURSE OF THE PROPOSED DEVELOPMENT AND IN CONSULTATION WITH COUNCIL. SUBMISSION OF THE DRAWINGS DOES NOT CONSTITUTE A REPRESENTATION OR WARRANTY BY THE DEVELOPER OR ITS SERVANTS, AGENTS OR CONTRACTORS THAT THE DRAWINGS ARE FINAL NOR THAT THE PROPOSED DEVELOPMENT WILL TAKE PLACE IN ACCORDANCE WITH THESE DRAWINGS.
BEFORE CARRYING OUT ANY WORK, ENSURE THAT THE DRAWINGS USED CARRY THE LATEST AMENDMENT NO.

Notes
DRAWINGS MADE TO A LARGER SCALE AND THOSE SHOWING PARTICULAR DETAIL OF WORKS SHALL TAKE PRECEDENCE OVER DRAWINGS MADE TO A SMALLER SCALE AND FOR MORE GENERAL PURPOSES.
WHERE ANY DISCREPANCY EXISTS BETWEEN FIGURED AND SOLID DIMENSIONS, THE FIGURED DIMENSIONS SHALL PREVAIL.
BUILDER TO CHECK ALL SITE DIMENSIONS PRIOR TO FABRICATION OF FIXTURES.

Legend
THESE DOCUMENTS AND ANY WORKS EXECUTED AS A RESULT OF THESE DOCUMENTS SHALL BE SUBJECT TO THE COPYRIGHT CONDITIONS SET OUT IN THE CONDITIONS OF ENGAGEMENT.

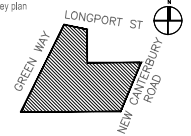
Consultants

Client
LEWISHAM ESTATE PTY LTD

Architects


Project
LEWISHAM INDICATIVE CONCEPTUAL PLAN

Project address
MCGILL STREET PRECINCT

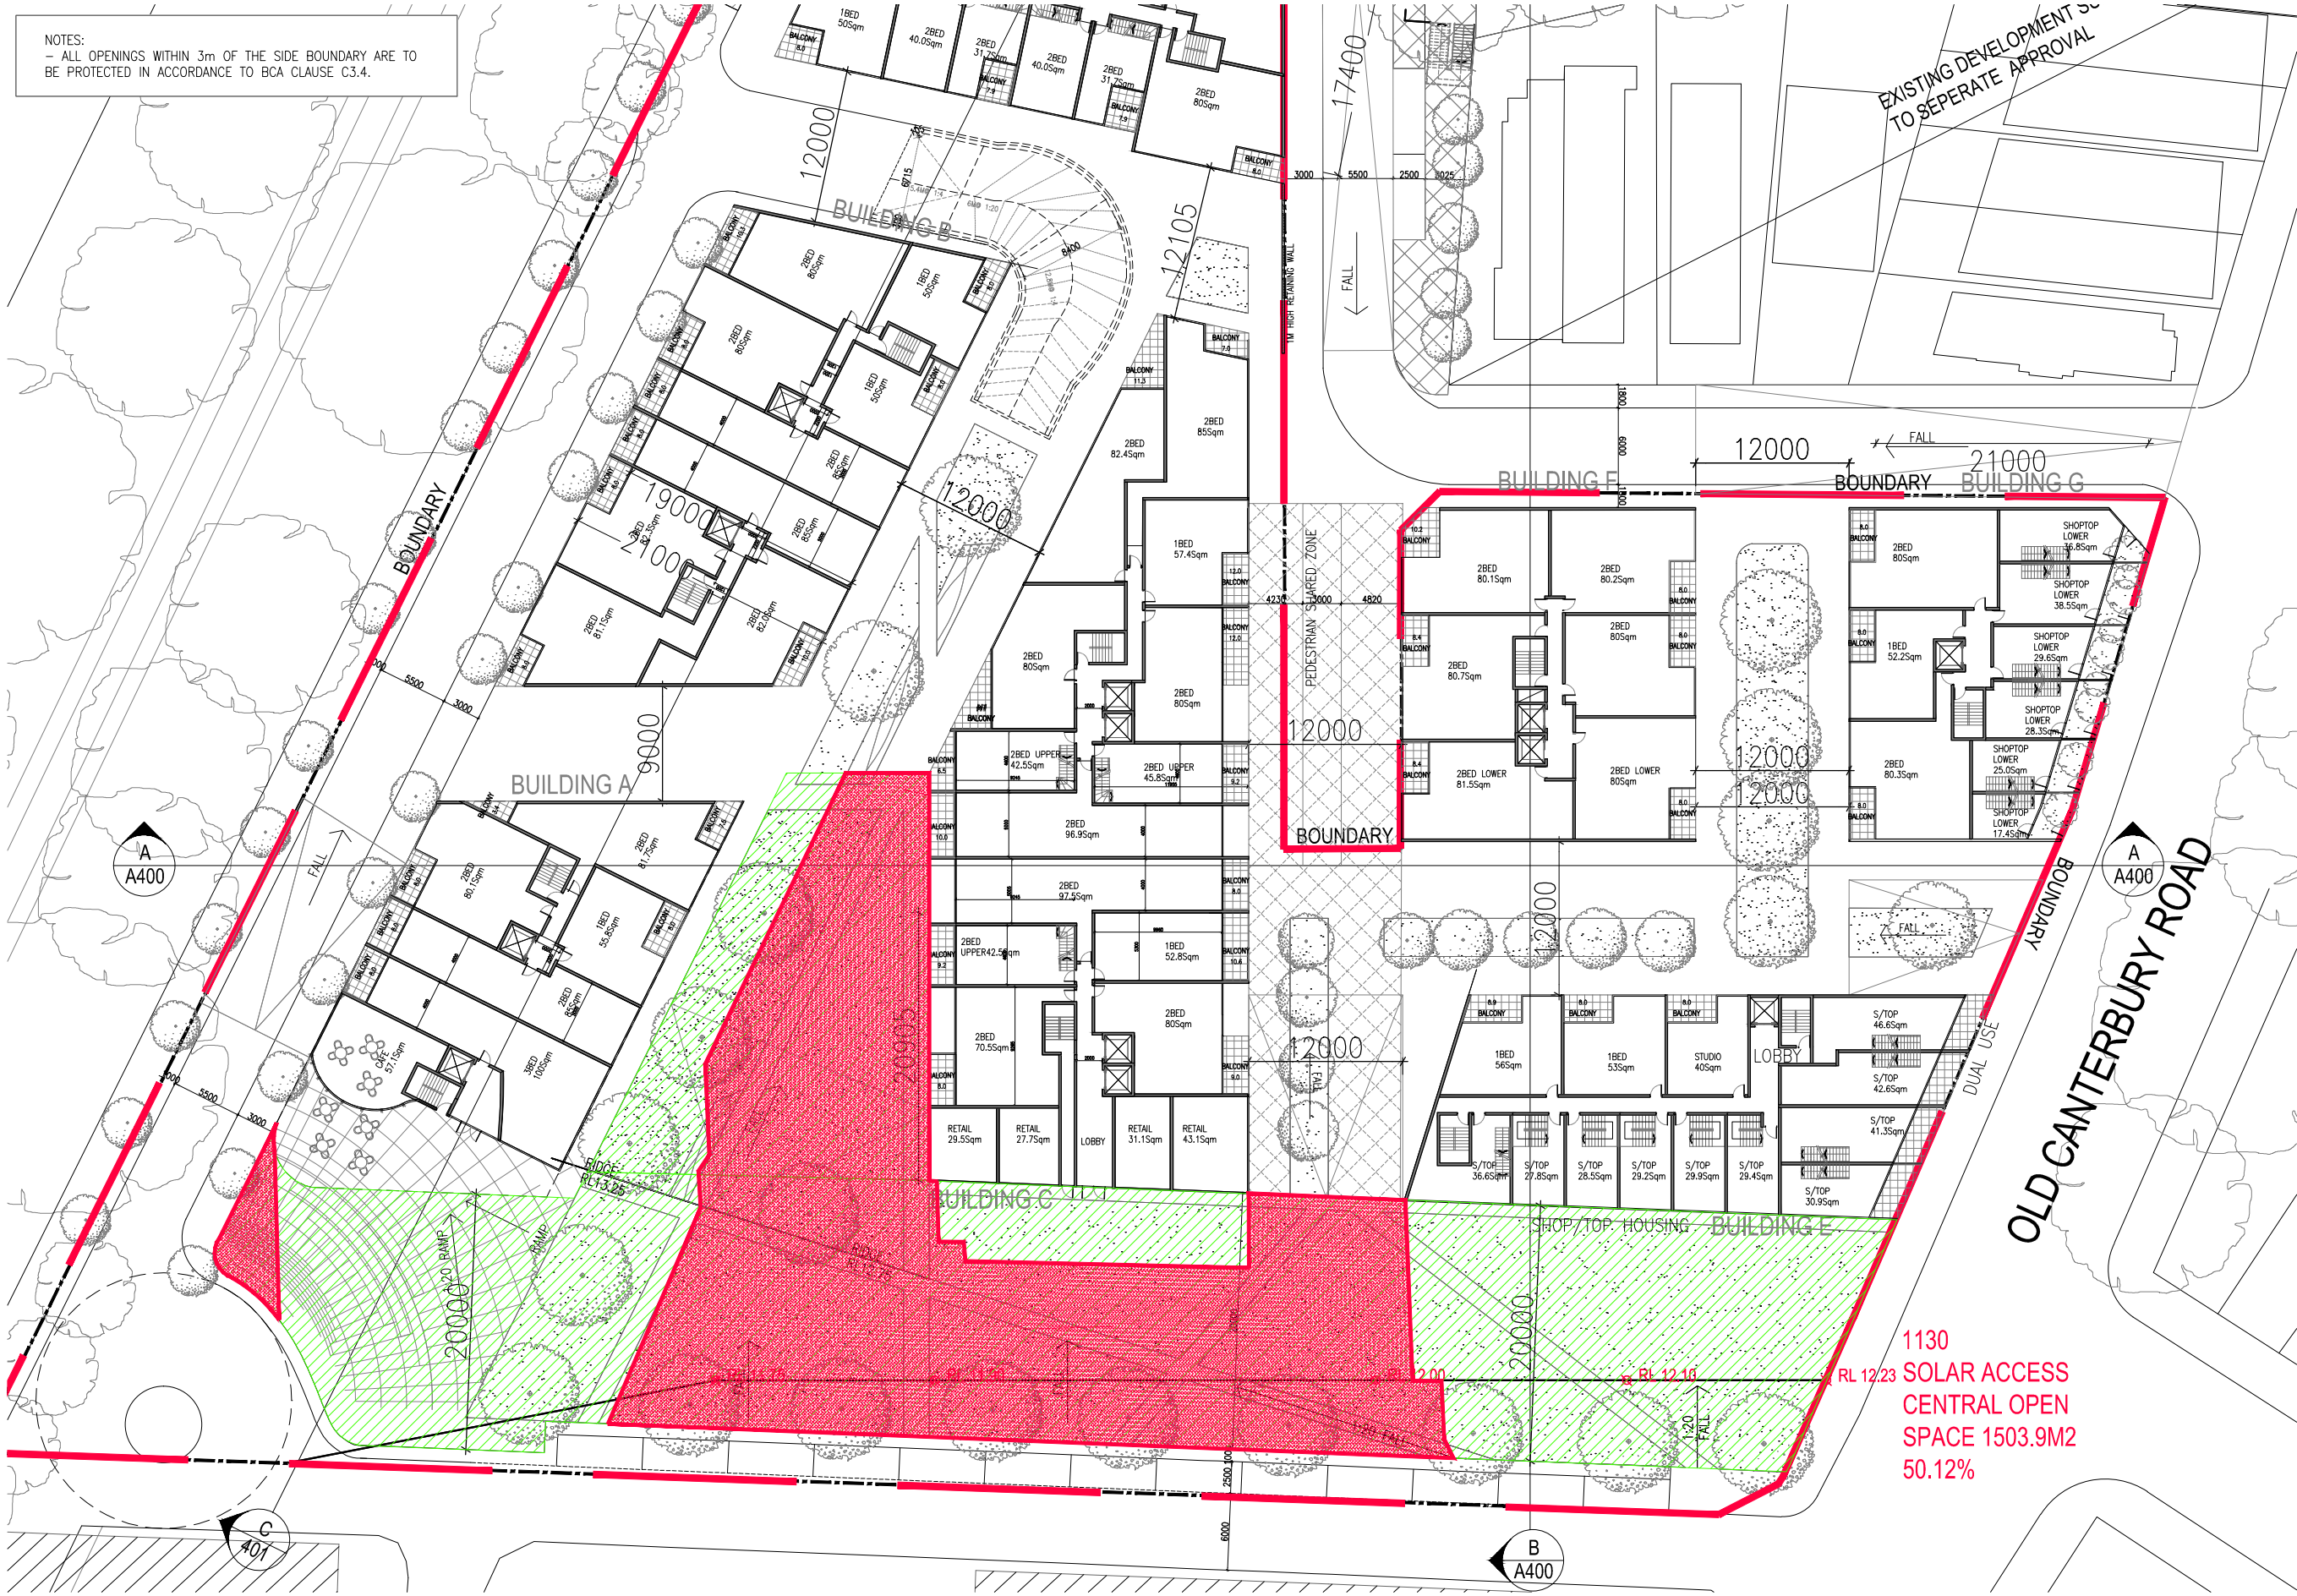
Key plan


Scale
Scale 1:500 @ A3
0 2.5 5 7.5 10 12.5
Date
JUNE 2012


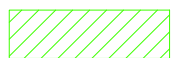
Drawing title
PROPOSED SCHEME JUNE 21 1100AM
SOLAR ACCESS CENTRAL OPEN SPACE

Project no. 815 Drawing no. 804 Rev. A

Drawing status
CONCEPT PLAN



NOTES:
- ALL OPENINGS WITHIN 3m OF THE SIDE BOUNDARY ARE TO BE PROTECTED IN ACCORDANCE TO BCA CLAUSE C3.4.

 SOLAR ACCESS TO CENTRAL OPEN SPACE IN JUNE 21 1130 50.12% 1503.9M2
 CENTRAL OPEN SPACE 3000M2

Rev.	Description	Date
A	PLANNING SUBMISSION	25/06/12

Disclaimer

THESE DRAWINGS ARE PRELIMINARY DRAWINGS AND ARE SUBJECT TO CHANGE WITHOUT NOTICE DURING THE COURSE OF THE PROPOSED DEVELOPMENT AND IN CONSULTATION WITH COUNCIL. SUBMISSION OF THE DRAWINGS DOES NOT CONSTITUTE A REPRESENTATION OR WARRANTY BY THE DEVELOPER OR ITS SERVANTS, AGENTS OR CONTRACTORS THAT THE DRAWINGS ARE FINAL NOR THAT THE PROPOSED DEVELOPMENT WILL TAKE PLACE IN ACCORDANCE WITH THESE DRAWINGS.

BEFORE CARRYING OUT ANY WORK, ENSURE THAT THE DRAWINGS USED CARRY THE LATEST AMENDMENT NO.

Notes

DRAWINGS MADE TO A LARGER SCALE AND THOSE SHOWING PARTICULAR DETAIL OF WORKS SHALL TAKE PRECEDENCE OVER DRAWINGS MADE TO A SMALLER SCALE AND FOR MORE GENERAL PURPOSES.

WHERE ANY DISCREPANCY EXISTS BETWEEN FIGURED AND SOLID DIMENSIONS, THE FIGURED DIMENSIONS SHALL PREVAIL.

BUILDER TO CHECK ALL SITE DIMENSIONS PRIOR TO FABRICATION OF FIXTURES.

THESE DOCUMENTS AND ANY WORKS EXECUTED AS A RESULT OF THESE DOCUMENTS SHALL BE SUBJECT TO THE COPYRIGHT CONDITIONS SET OUT IN THE CONDITIONS OF ENGAGEMENT.

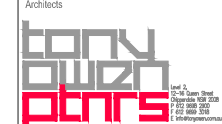
Legend

Consultants

Client

LEWISHAM ESTATE PTY LTD

Architects


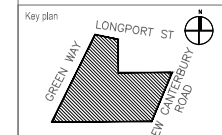
Project

LEWISHAM INDICATIVE CONCEPTUAL PLAN

Project address

McGILL STREET PRECINCT

Key plan



Scale 1:500 @ A3

0 2.5 5 7.5 10 12.5

Date

JUNE 2012

Drawing title

PROPOSED SCHEME JUNE 21 1130AM
SOLAR ACCESS CENTRAL OPEN SPACE

Project no.

815

Drawing no.

805

Rev

A

Drawing status

CONCEPT PLAN