


CIVIL PLAN  
SCALE 1:500

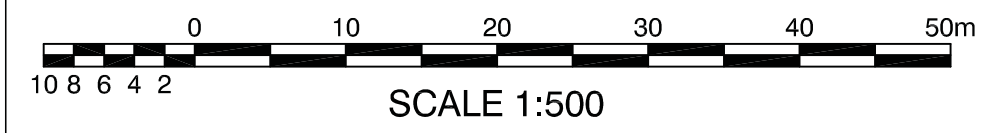

REVISIONS				REVISIONS			
REV	DATE	DESCRIPTION	RVD	REV	DATE	DESCRIPTION	RVD
A	02/20/10	ISSUED FOR INFORMATION	RS				

P:\0100761100 DRAWING\002 CIVIL\AUTOCAD\0100761100-C100.DWG  
01/09/2011 11:54:08 AM

ARCHITECTS  
**ROBERTSON + MARKS  
ARCHITECTS**

CLIENT

**BG  
&E**

SYDNEY  
phone: +61 2 9770 3300  
email: info@bgeng.com  
web: www.bgeng.com


SYDNEY • MELBOURNE • PERTH • DUBAI • ABU DHABI

PROJECT  
**SHEPHERDS BAY  
URBAN RENEWAL**

ISSUED FOR INFORMATION NOT TO BE USED FOR CONSTRUCTION			
DESIGNED R.S.	CHECKED T.H.	APPROVED T.H.	
DATUM AHD	GRID -	SCALE AS SHOWN	

CIVIL LAYOUT GENERAL ARRANGEMENT PLAN		
PROJECT NO. <b>S10076</b>	DRAWING NO. <b>C100</b>	REV. <b>A</b>




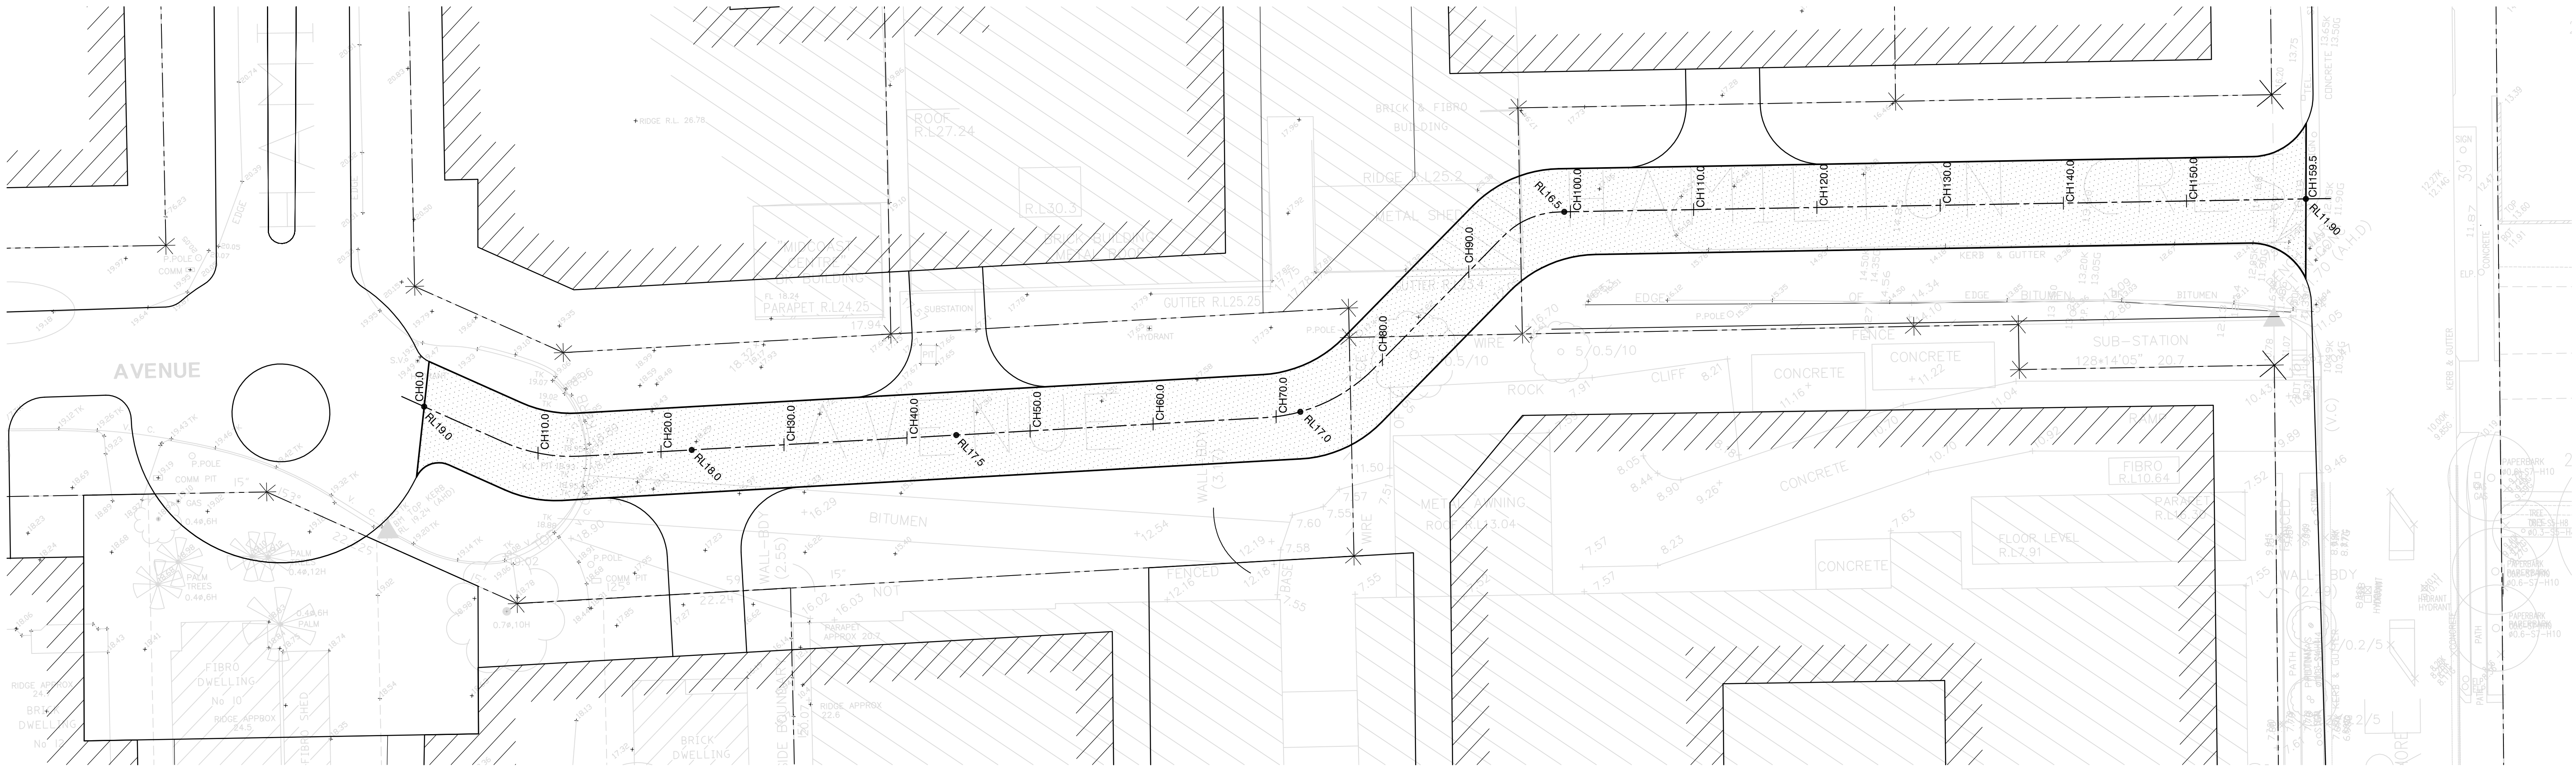

NEW ROAD PLAN  
SCALE 1:250




LEGEND

---	DENOTES ROAD DESIGN CL
•	DENOTES PROPOSED LEVEL

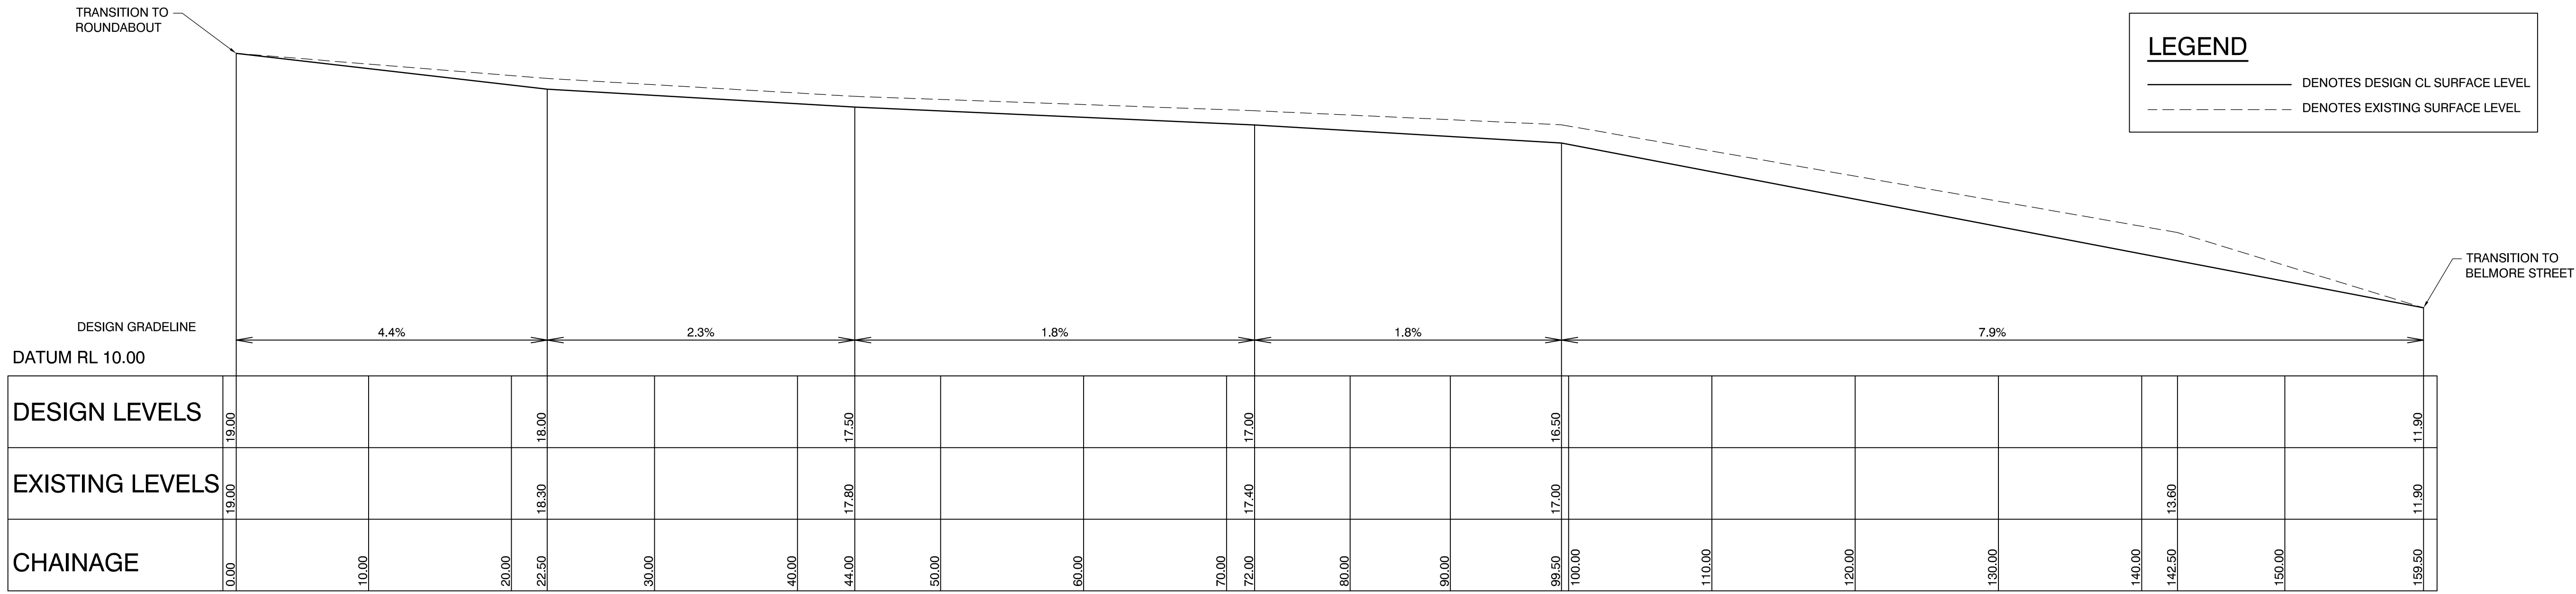

LONGITUDINAL SECTION

HORIZONTAL SCALE 1:250  
VERTICAL SCALE 1:100

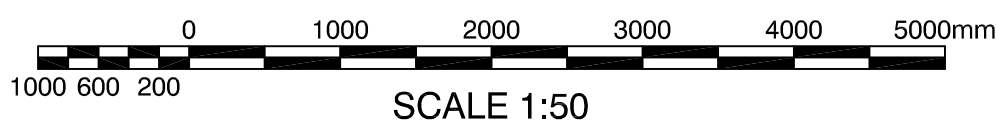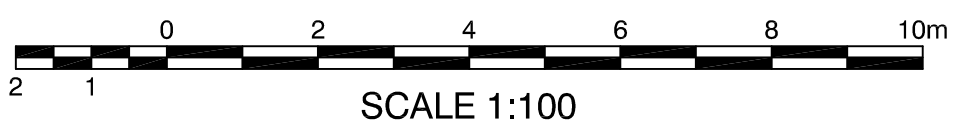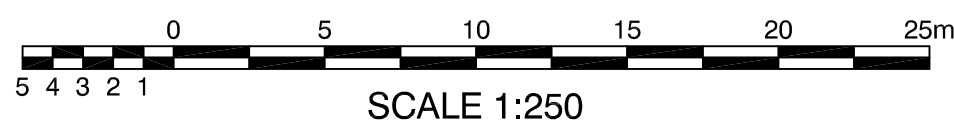

REV	DATE	DESCRIPTION	REV	DATE	DESCRIPTION
A	02.08.10	ISSUED FOR INFORMATION	RS		
REV	DATE	DESCRIPTION	RVD	REV	DATE
REVISIONS			REVISIONS		

P:\S10076\100 DRAWING\100.2 CIVIL\AUTOCAD\10076-C100.DWG  
20/08/2010 11:05:30 AM

ROBERTSON + MARKS  
ARCHITECTS

BG  
&E

SYDNEY  
phone: +61 2 9770 3300  
email: info@bgseeng.com  
web: www.bgseeng.com

PROJECT  
SHEPHERDS BAY  
URBAN RENEWAL

STATUS  
ISSUED FOR INFORMATION  
NOT TO BE USED FOR CONSTRUCTION

DRAWN	DESIGNED	CHECKED	APPROVED
R.S.	T.H.	T.H.	T.H.
DATUM	GRD	SCALE	
AHD	-	AS SHOWN	

TITLE  
ROAD PLAN, LONGSECTION,  
PAVEMENT DETAILS AND TYPICAL  
SECTION

PROJECT NO.	DRAWING NO.	REV.
S10076	C101	A

© BG&E Pty Limited



SCALE 1:100 NAT

K&G	DENOTES PROPOSED KERB & GUTTER
—————	DENOTES DESIGN SURFACE LEVEL
- - - - -	DENOTES EXISTING SURFACE LEVEL



© BG&E Pty Limited