



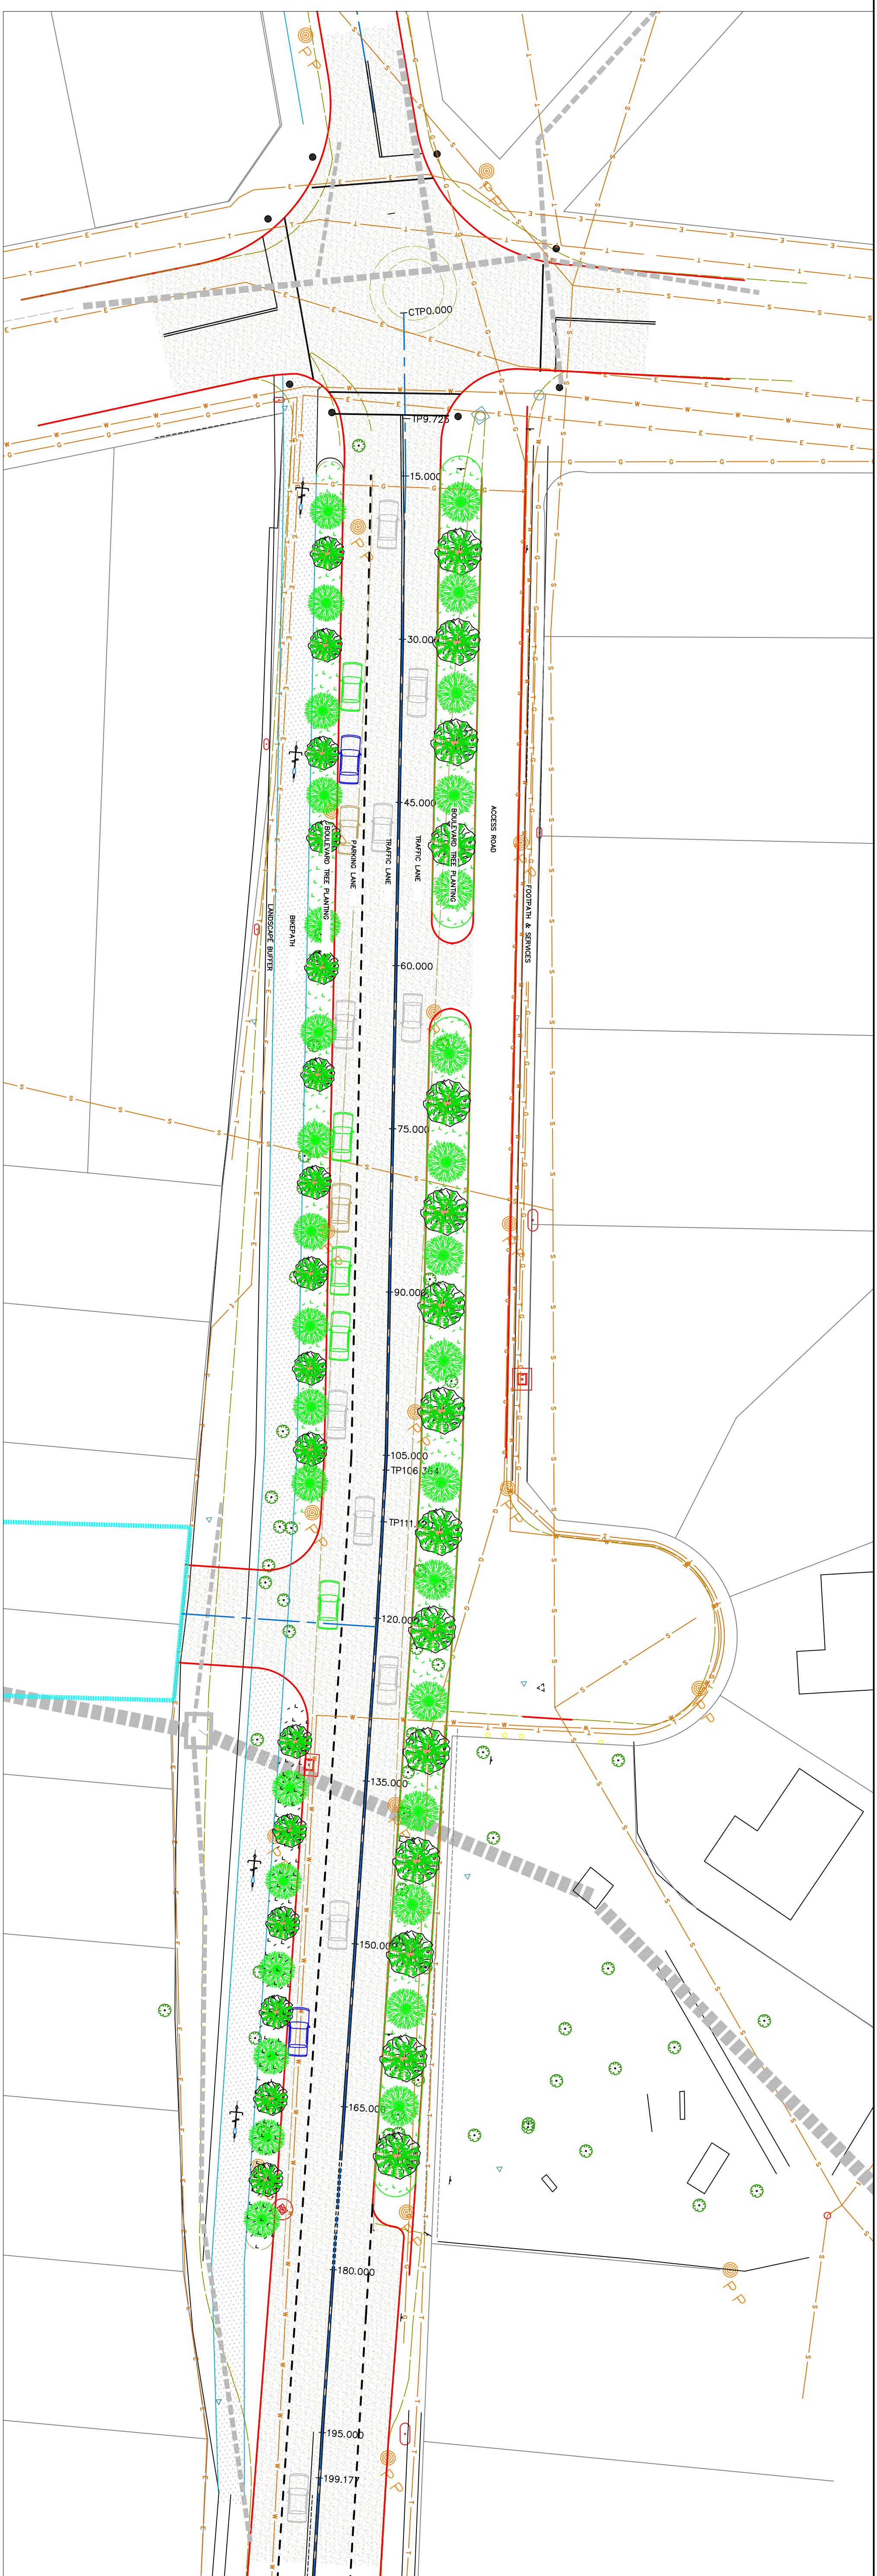

PLAN

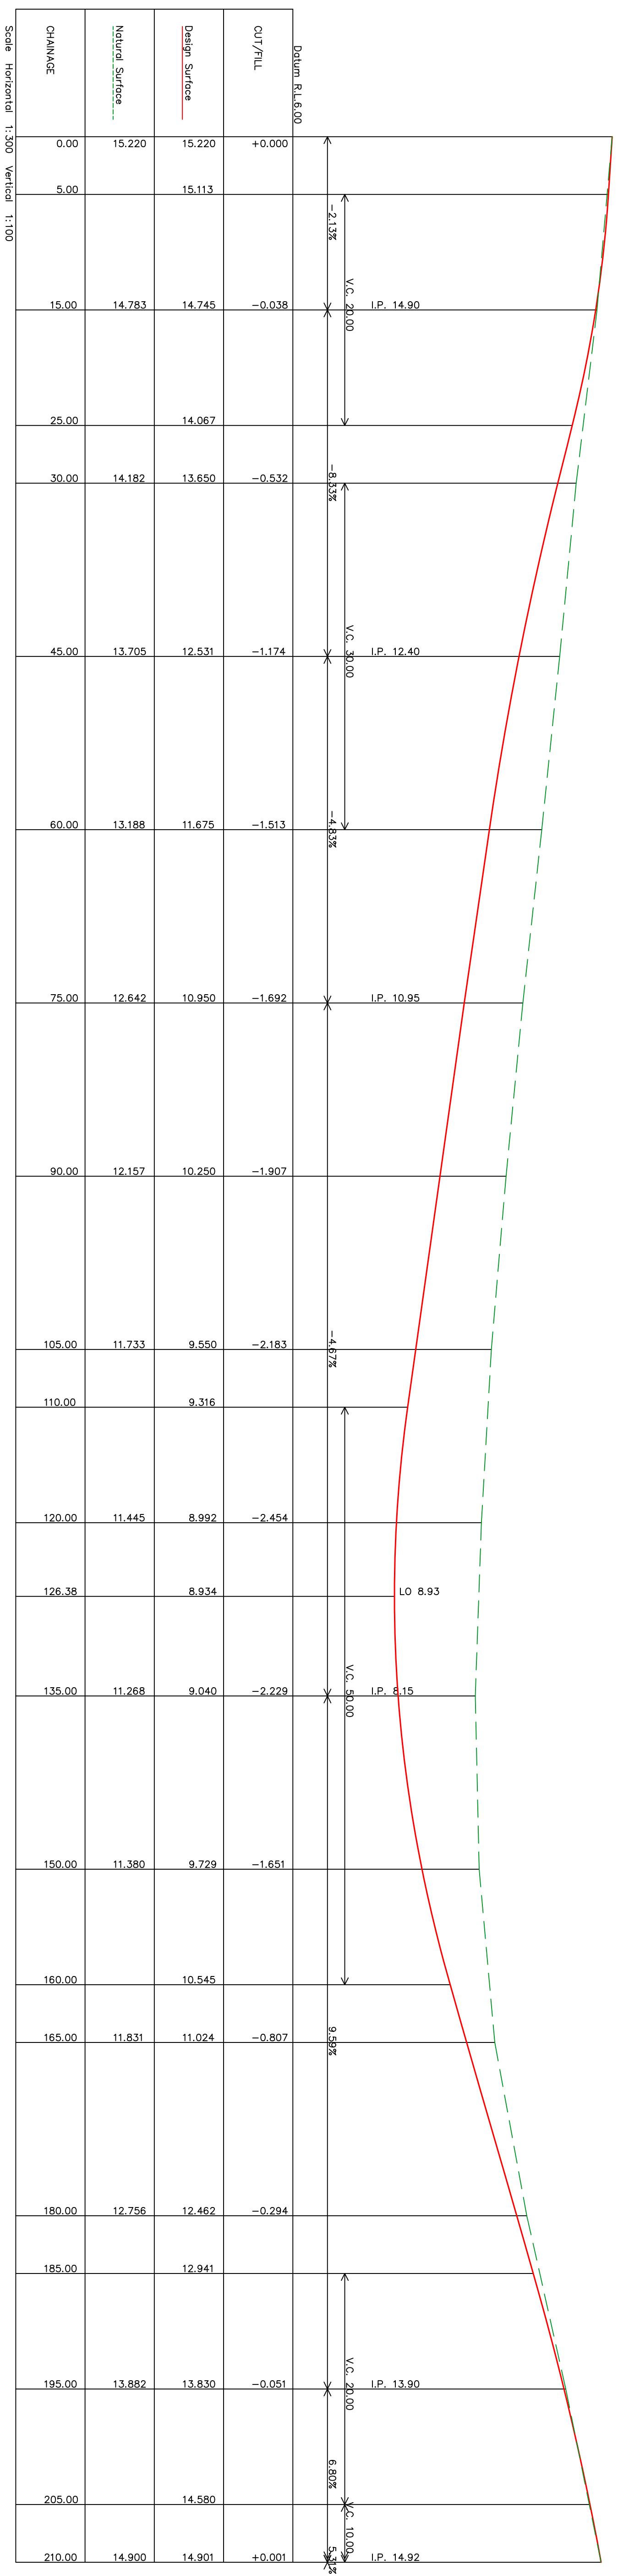

LONGITUDINAL SECTION ALONG DESIGN CENTRELINE

 City of Ryde Ryde City Council Ryde NSW 2112 Locked Bag 2006 NORTH RYDE NSW 1570 Tel 9562 8222 Fax 9562 2070 Email: www@ryde.nsw.gov.au Web: www.ryde.nsw.gov.au	SCALES Plan 1 : 500 Longitudinal Horiz 1 : 400 Section 1 : 100 Cross Sections 1 : 50	Surveyed: PAUL & COL Designed: V.M. & M.A. Drawn: V.M. JUN/2008 Checked: M.L.	These plans have been taken and approved GROUP MANAGER PUBLIC WORKS Date :	CONSTITUTION ROAD ROAD & DRAINAGE RECONSTRUCTION PLAN (OPTION 1)	SHEET No. 1
	No. OF SHEETS 3	PLAN No.			