


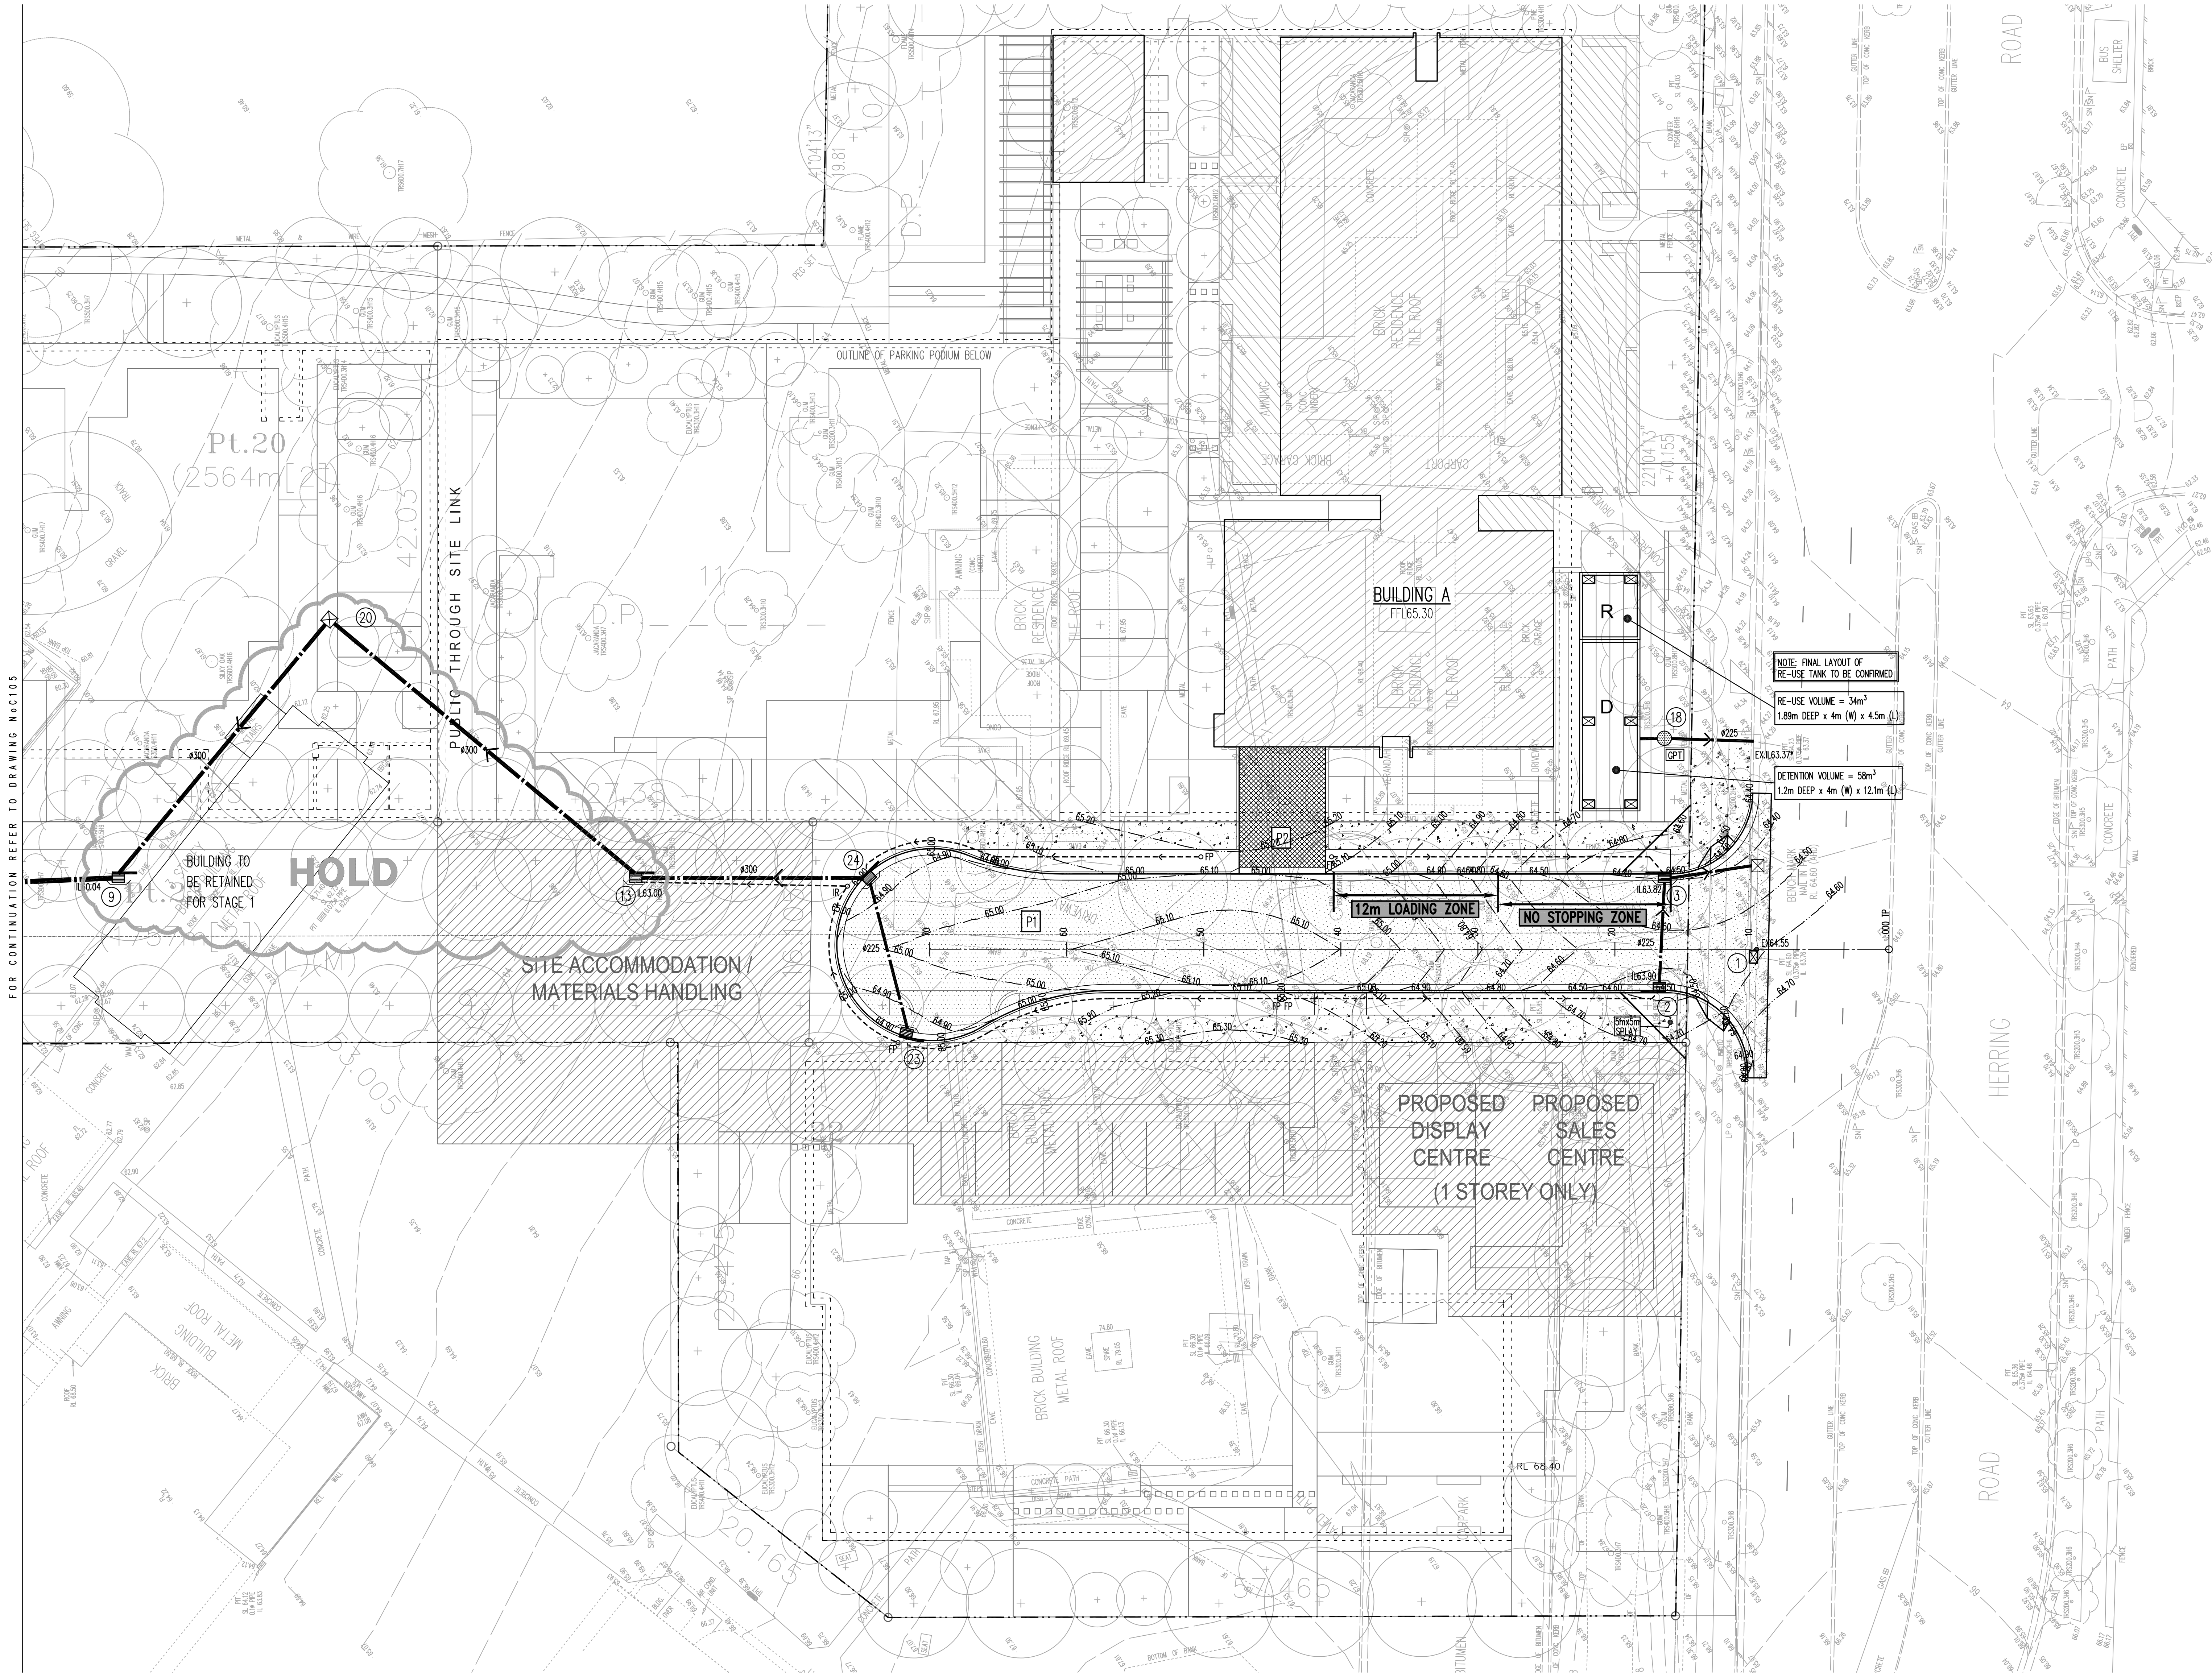

CONTRACTOR IS TO LOCATE ALL EXISTING SERVICES PRIOR TO THE COMMENCEMENT OF WORK

FOR NOTES AND LEGENDS REFER TO DRAWING No C100

LEVELS SHOWN THUS - F10.00* - ARE TO BE CONFIRMED PRIOR TO THE COMMENCEMENT OF WORKS



SCALE 1:200 0 2 4 6 8 10 AT ORIGINAL SIZE m

C	REISSUED FOR COUNCIL APPROVAL	SB	WW	02.12.11
B	ISSUED FOR COUNCIL APPROVAL	SB	WW	29.11.11
A	ISSUED FOR TENDER	SB	JB	16.11.11

Rev Description Eng Draft Date
Project
128 HERRING ROAD,
MACQUARIE PARK

Sheet Subject
BUILDING A CONSTRUCTION
- SITEWORKS PLAN SHEET 1

Architect
TURNER + ASSOCIATES
Level 1, 410 Crown Street,
Surry Hills NSW 2010

Client
TOGA GROUP PTY LTD
Level 5, 45 Jones Street, Ultimo NSW 2007
t 02 9356 1000 f 02 9356 1073

TaylorThomsonWhitting
Consulting Engineers
48 Chondos Street, SLEAGOWNS NSW 2065
T: +61 2 9433 7288 F: +61 2 9433 3146 Email: info@ttw.com.au
Taylor Thomson Whitting (NSW) Pty Ltd A.C.N. 113 576 377

Scale : B1	Drawn	Authorised
1:200	DH	
Job No	Drawing No	Revision
091679	C104	C

Plot File Created: Dec 02, 2011 - 12:14pm

ISSUE FOR TENDER ONLY
NOT TO BE USED FOR CONSTRUCTION