



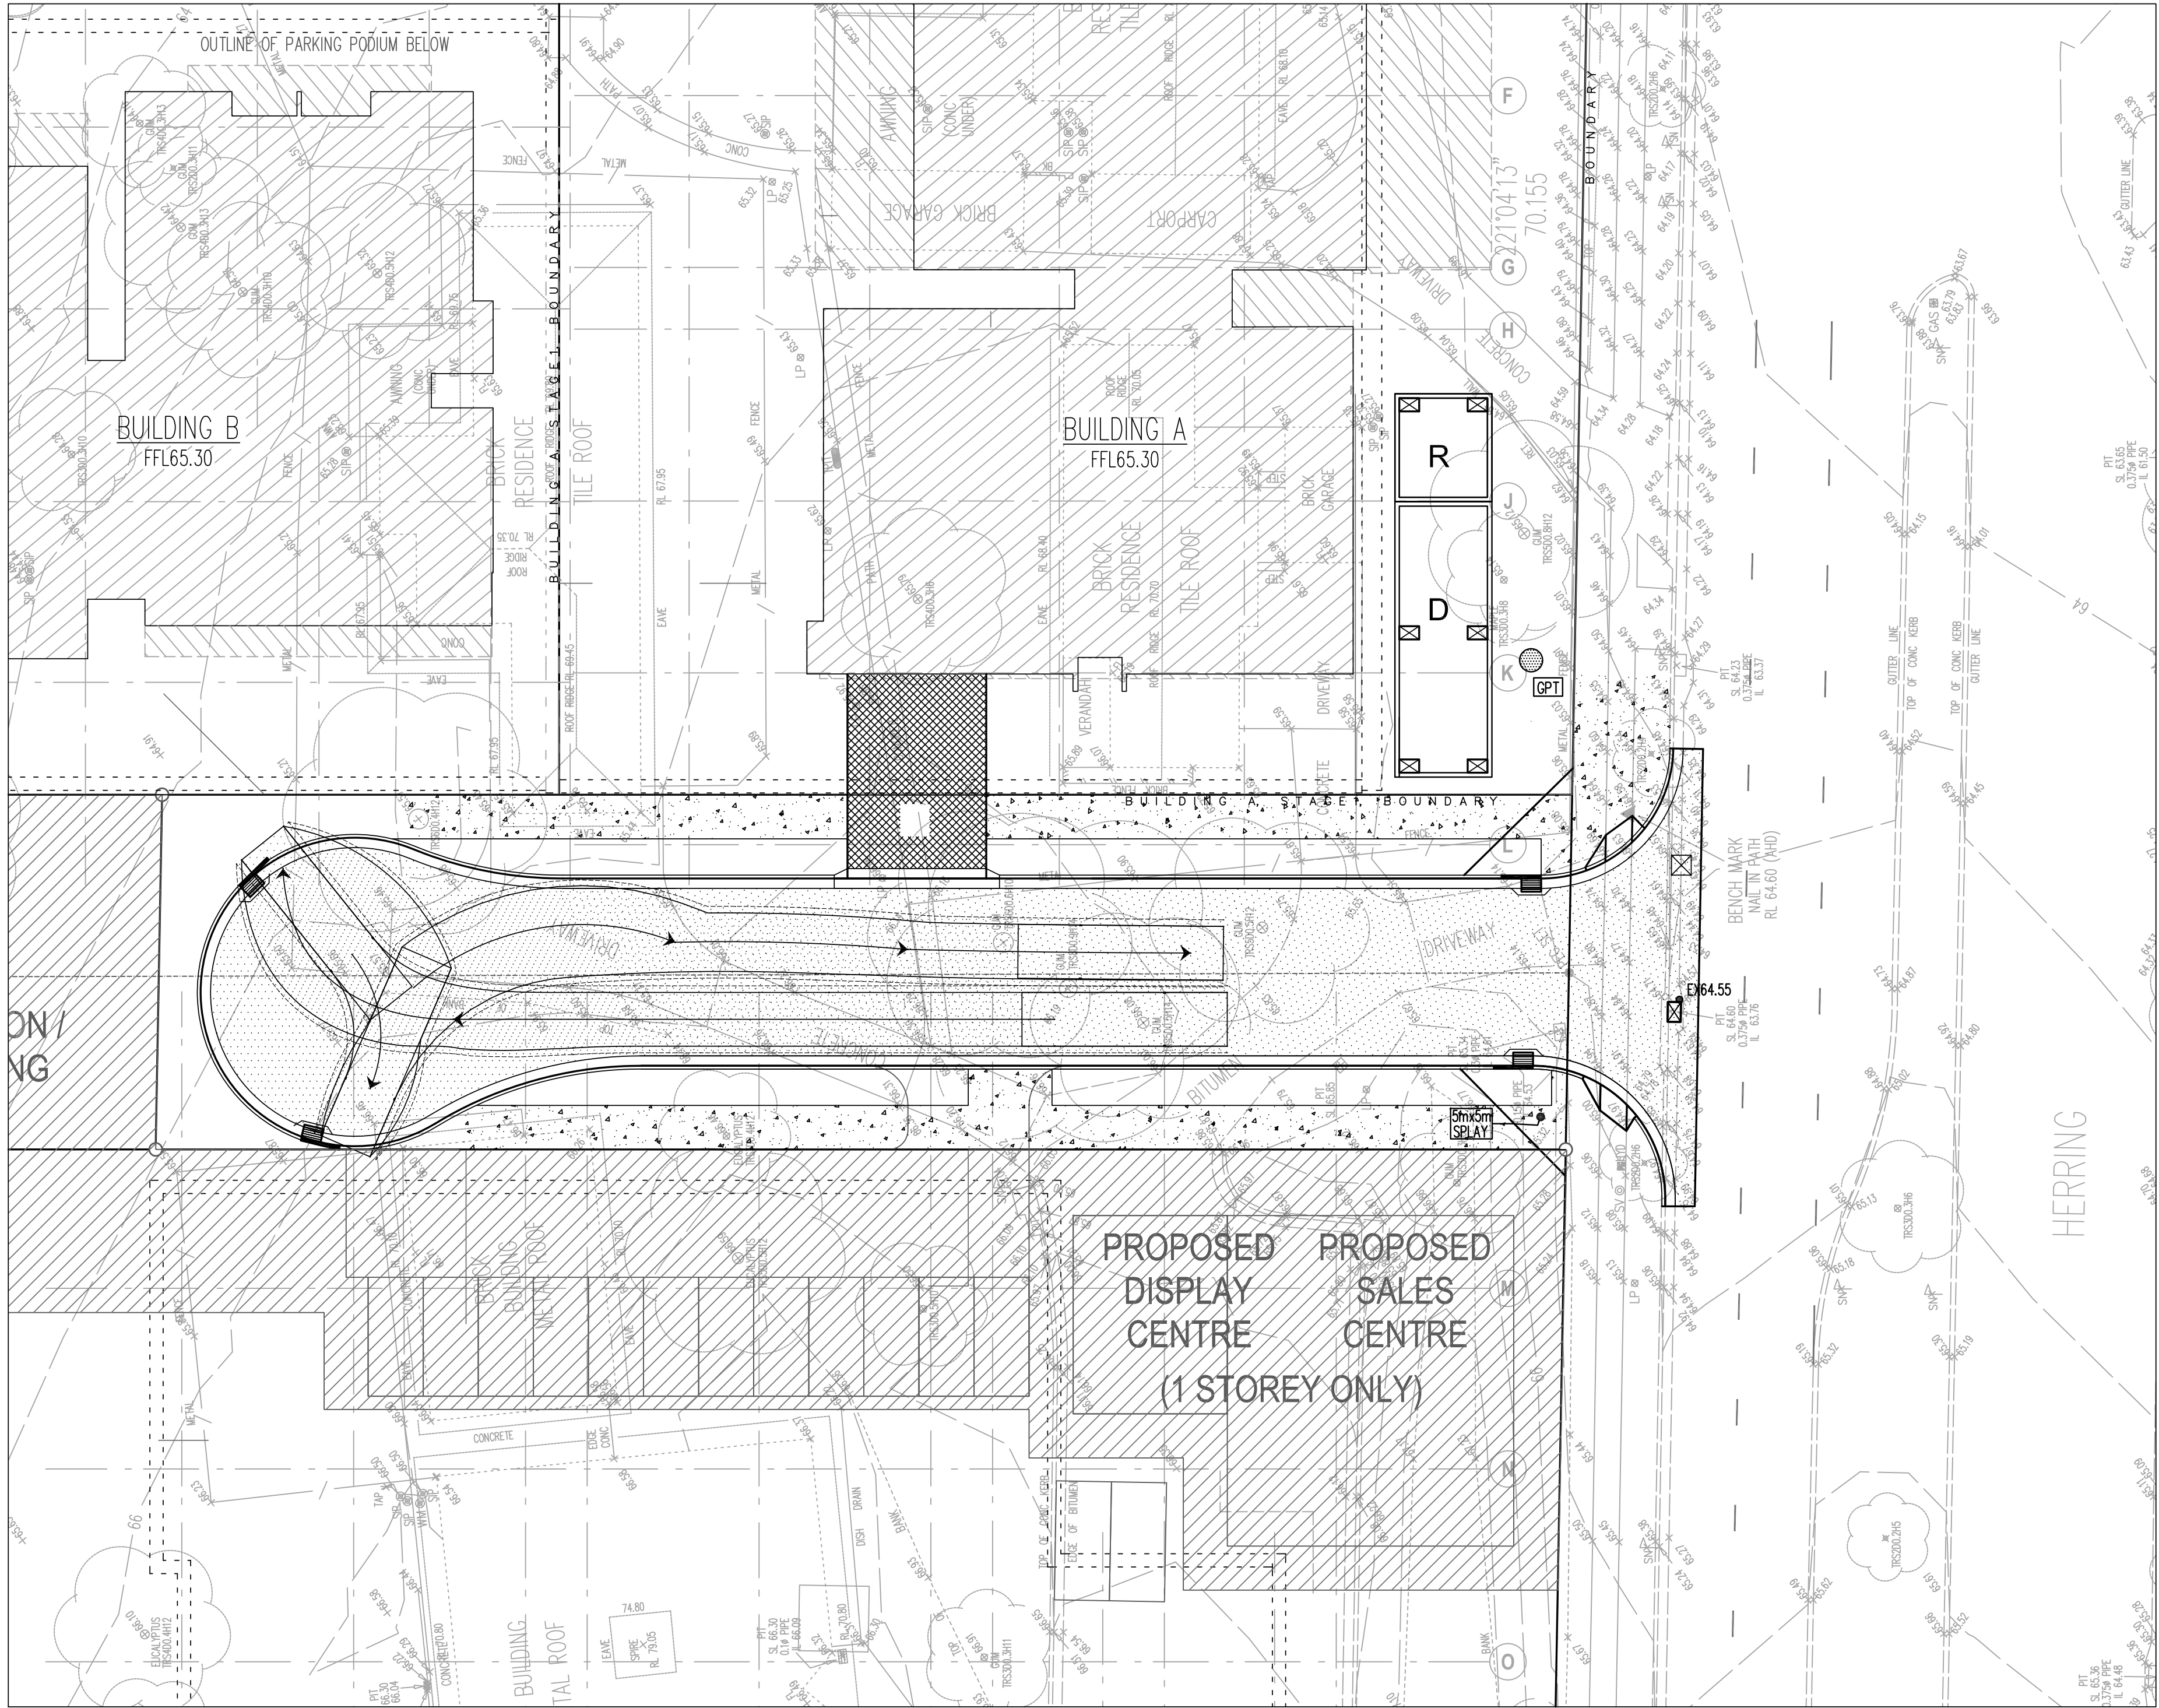

9.30m RYDE GARBAGE TRUCK

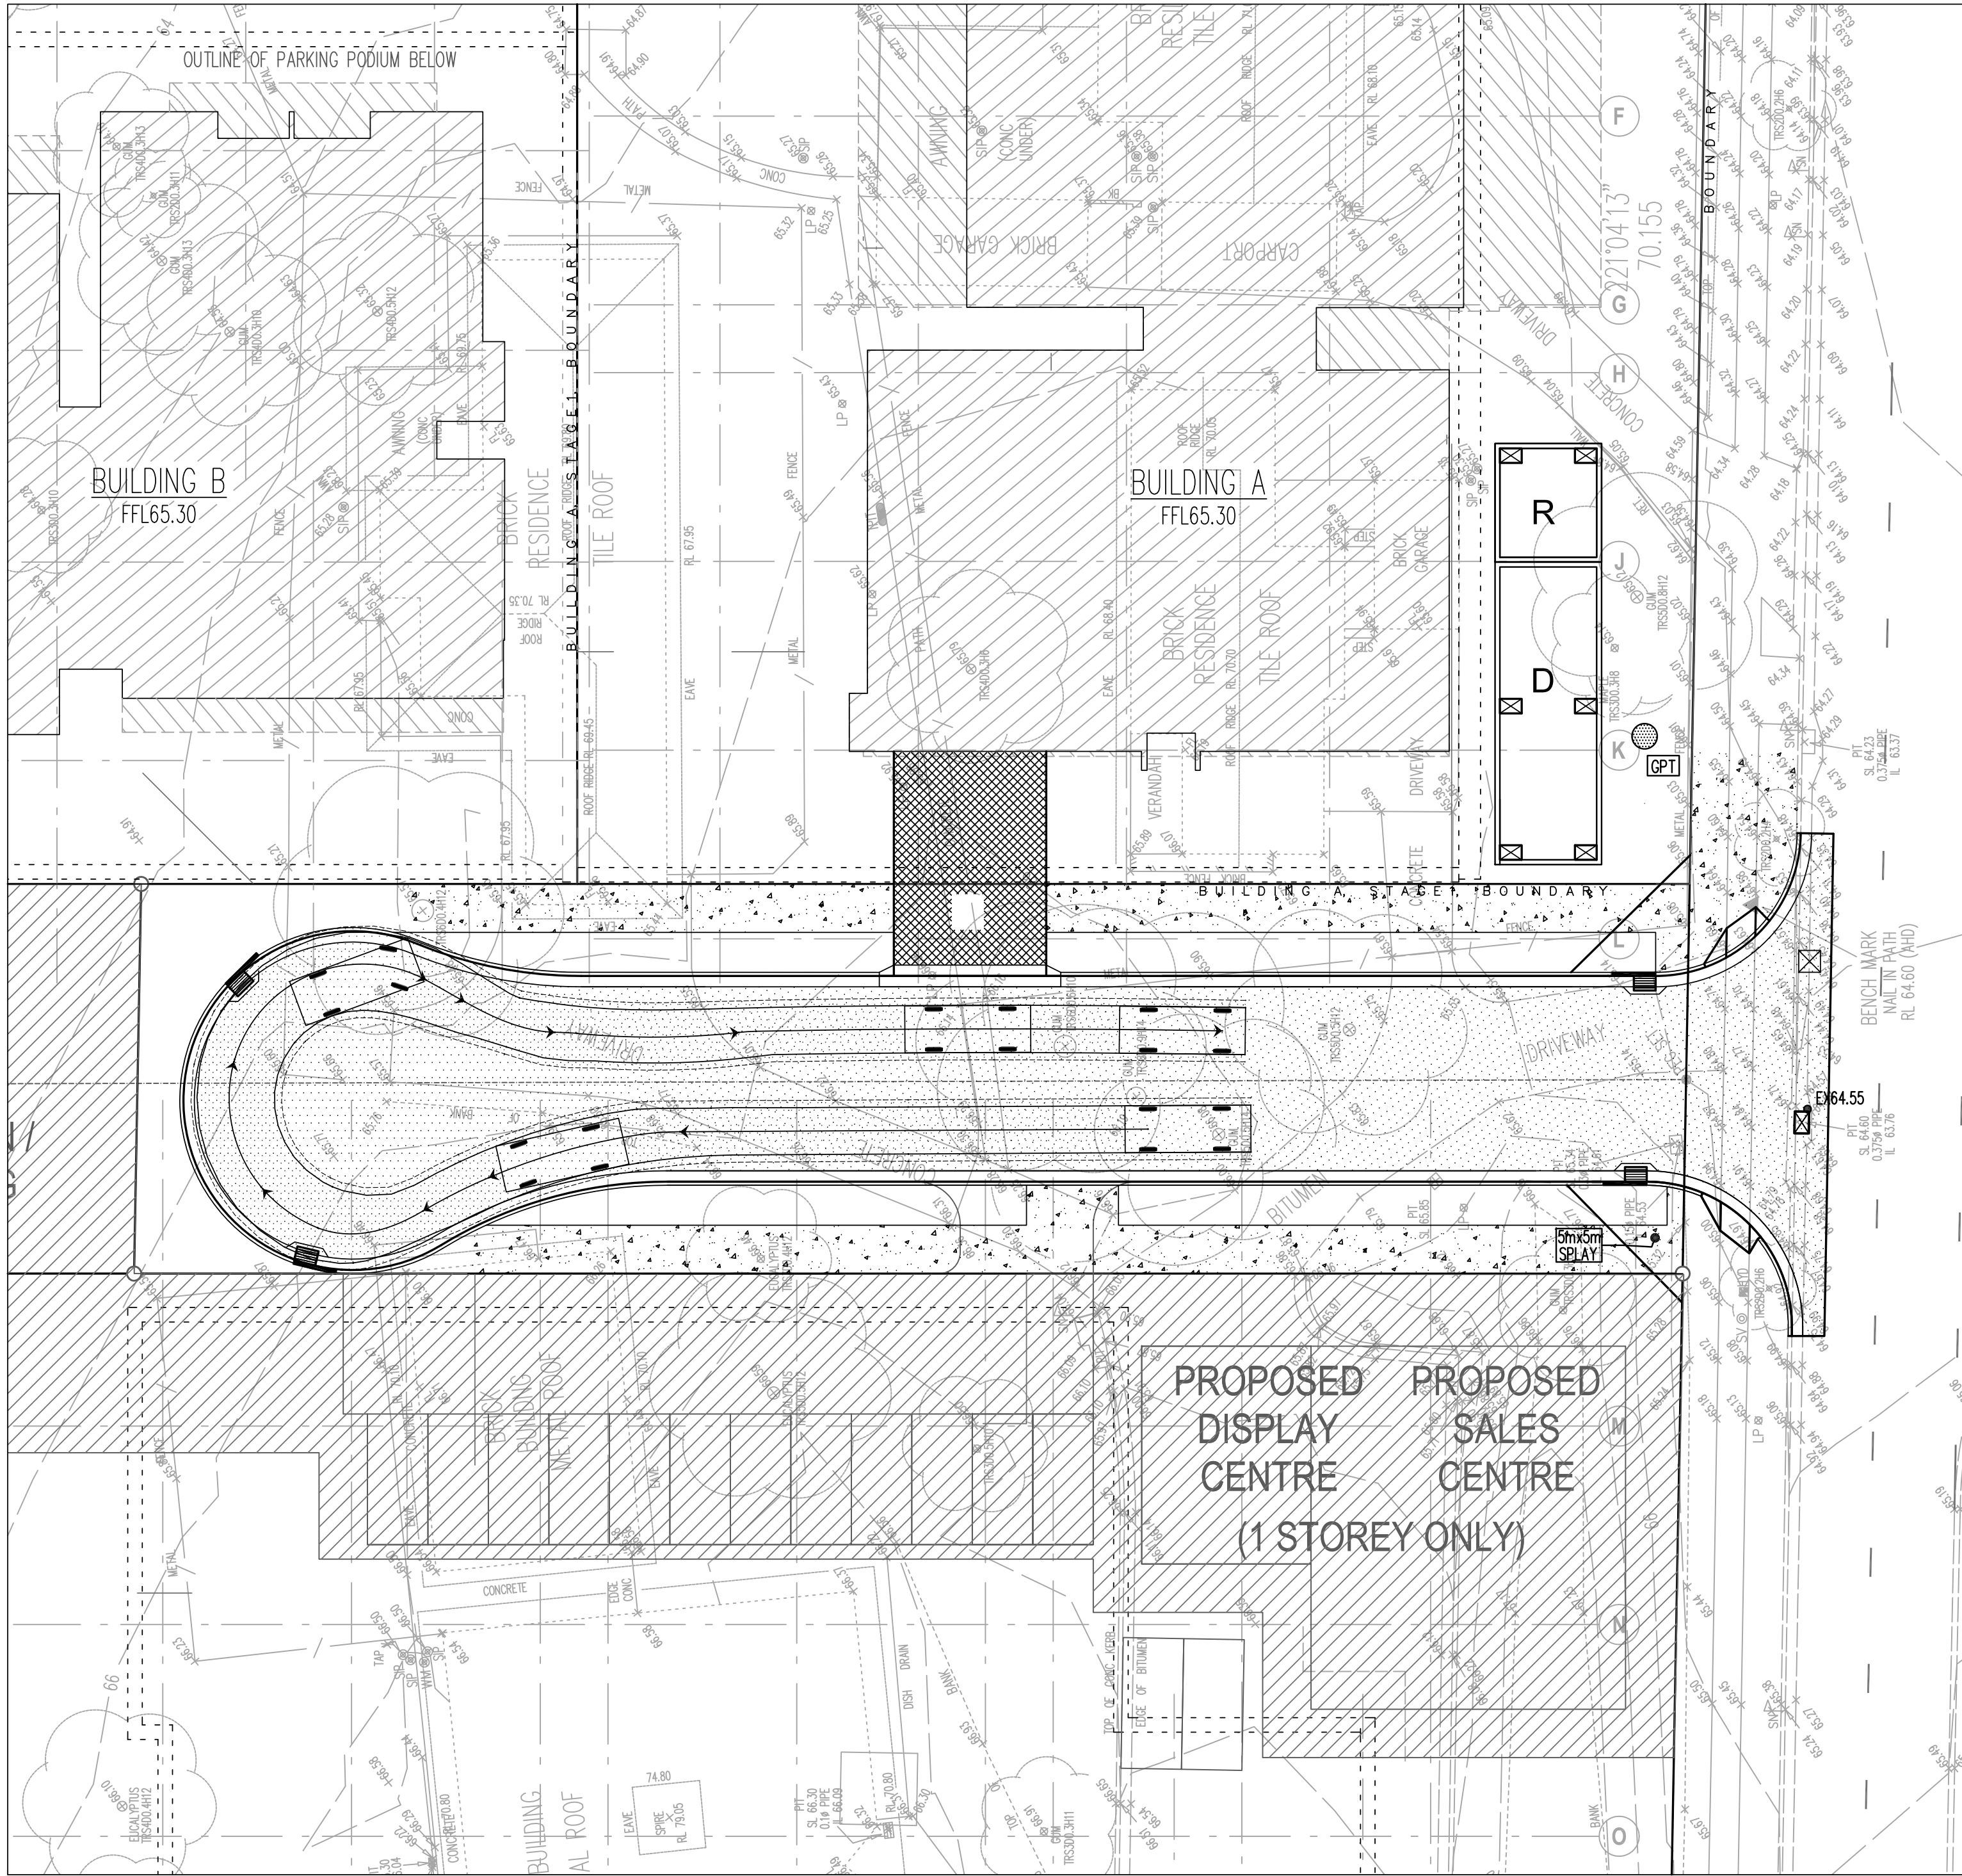

5.20m CAR

SCALE 1:200 0 2 4 6 8 10
AT ORIGINAL SIZE

B	ISSUED FOR COUNCIL APPROVAL	SB	WW	28.11.11
A	ISSUED FOR TENDER	SB	JB	16.11.11

Rev Description Eng Draft Date

Project

128 HERRING ROAD,
MACQUARIE PARK

Sheet Subject

BUILDING A TURNING PATHS

Architect
TURNER + ASSOCIATES
Level 1, 410 Crown Street,
Surry Hills NSW 2010

Client
TOGA GROUP PTY LTD
Level 5, 45 Jones Street, Ultimo NSW 2007
t 02 9356 1000 f 02 9356 1073

TaylorThomsonWhitting
Consulting Engineers
48 Chandos Street, St Leonards NSW 2055
T: +61 2 9430 7288 F: +61 2 9430 3346 R: +61 2 9430 3346
TaylorThomsonWhitting (NSW) Pty Ltd A.C.N. 113 578 377

Scale : B1 Drawn Authorised

1:200 JB

Job No Drawing No Revision

091679 C121 B

Plot File Created: Nov 29, 2011 - 2:50pm

ISSUE FOR TENDER ONLY
NOT TO BE USED FOR CONSTRUCTION