



9.30m RYDE GARBAGE TRUCK (8.5m RADII)

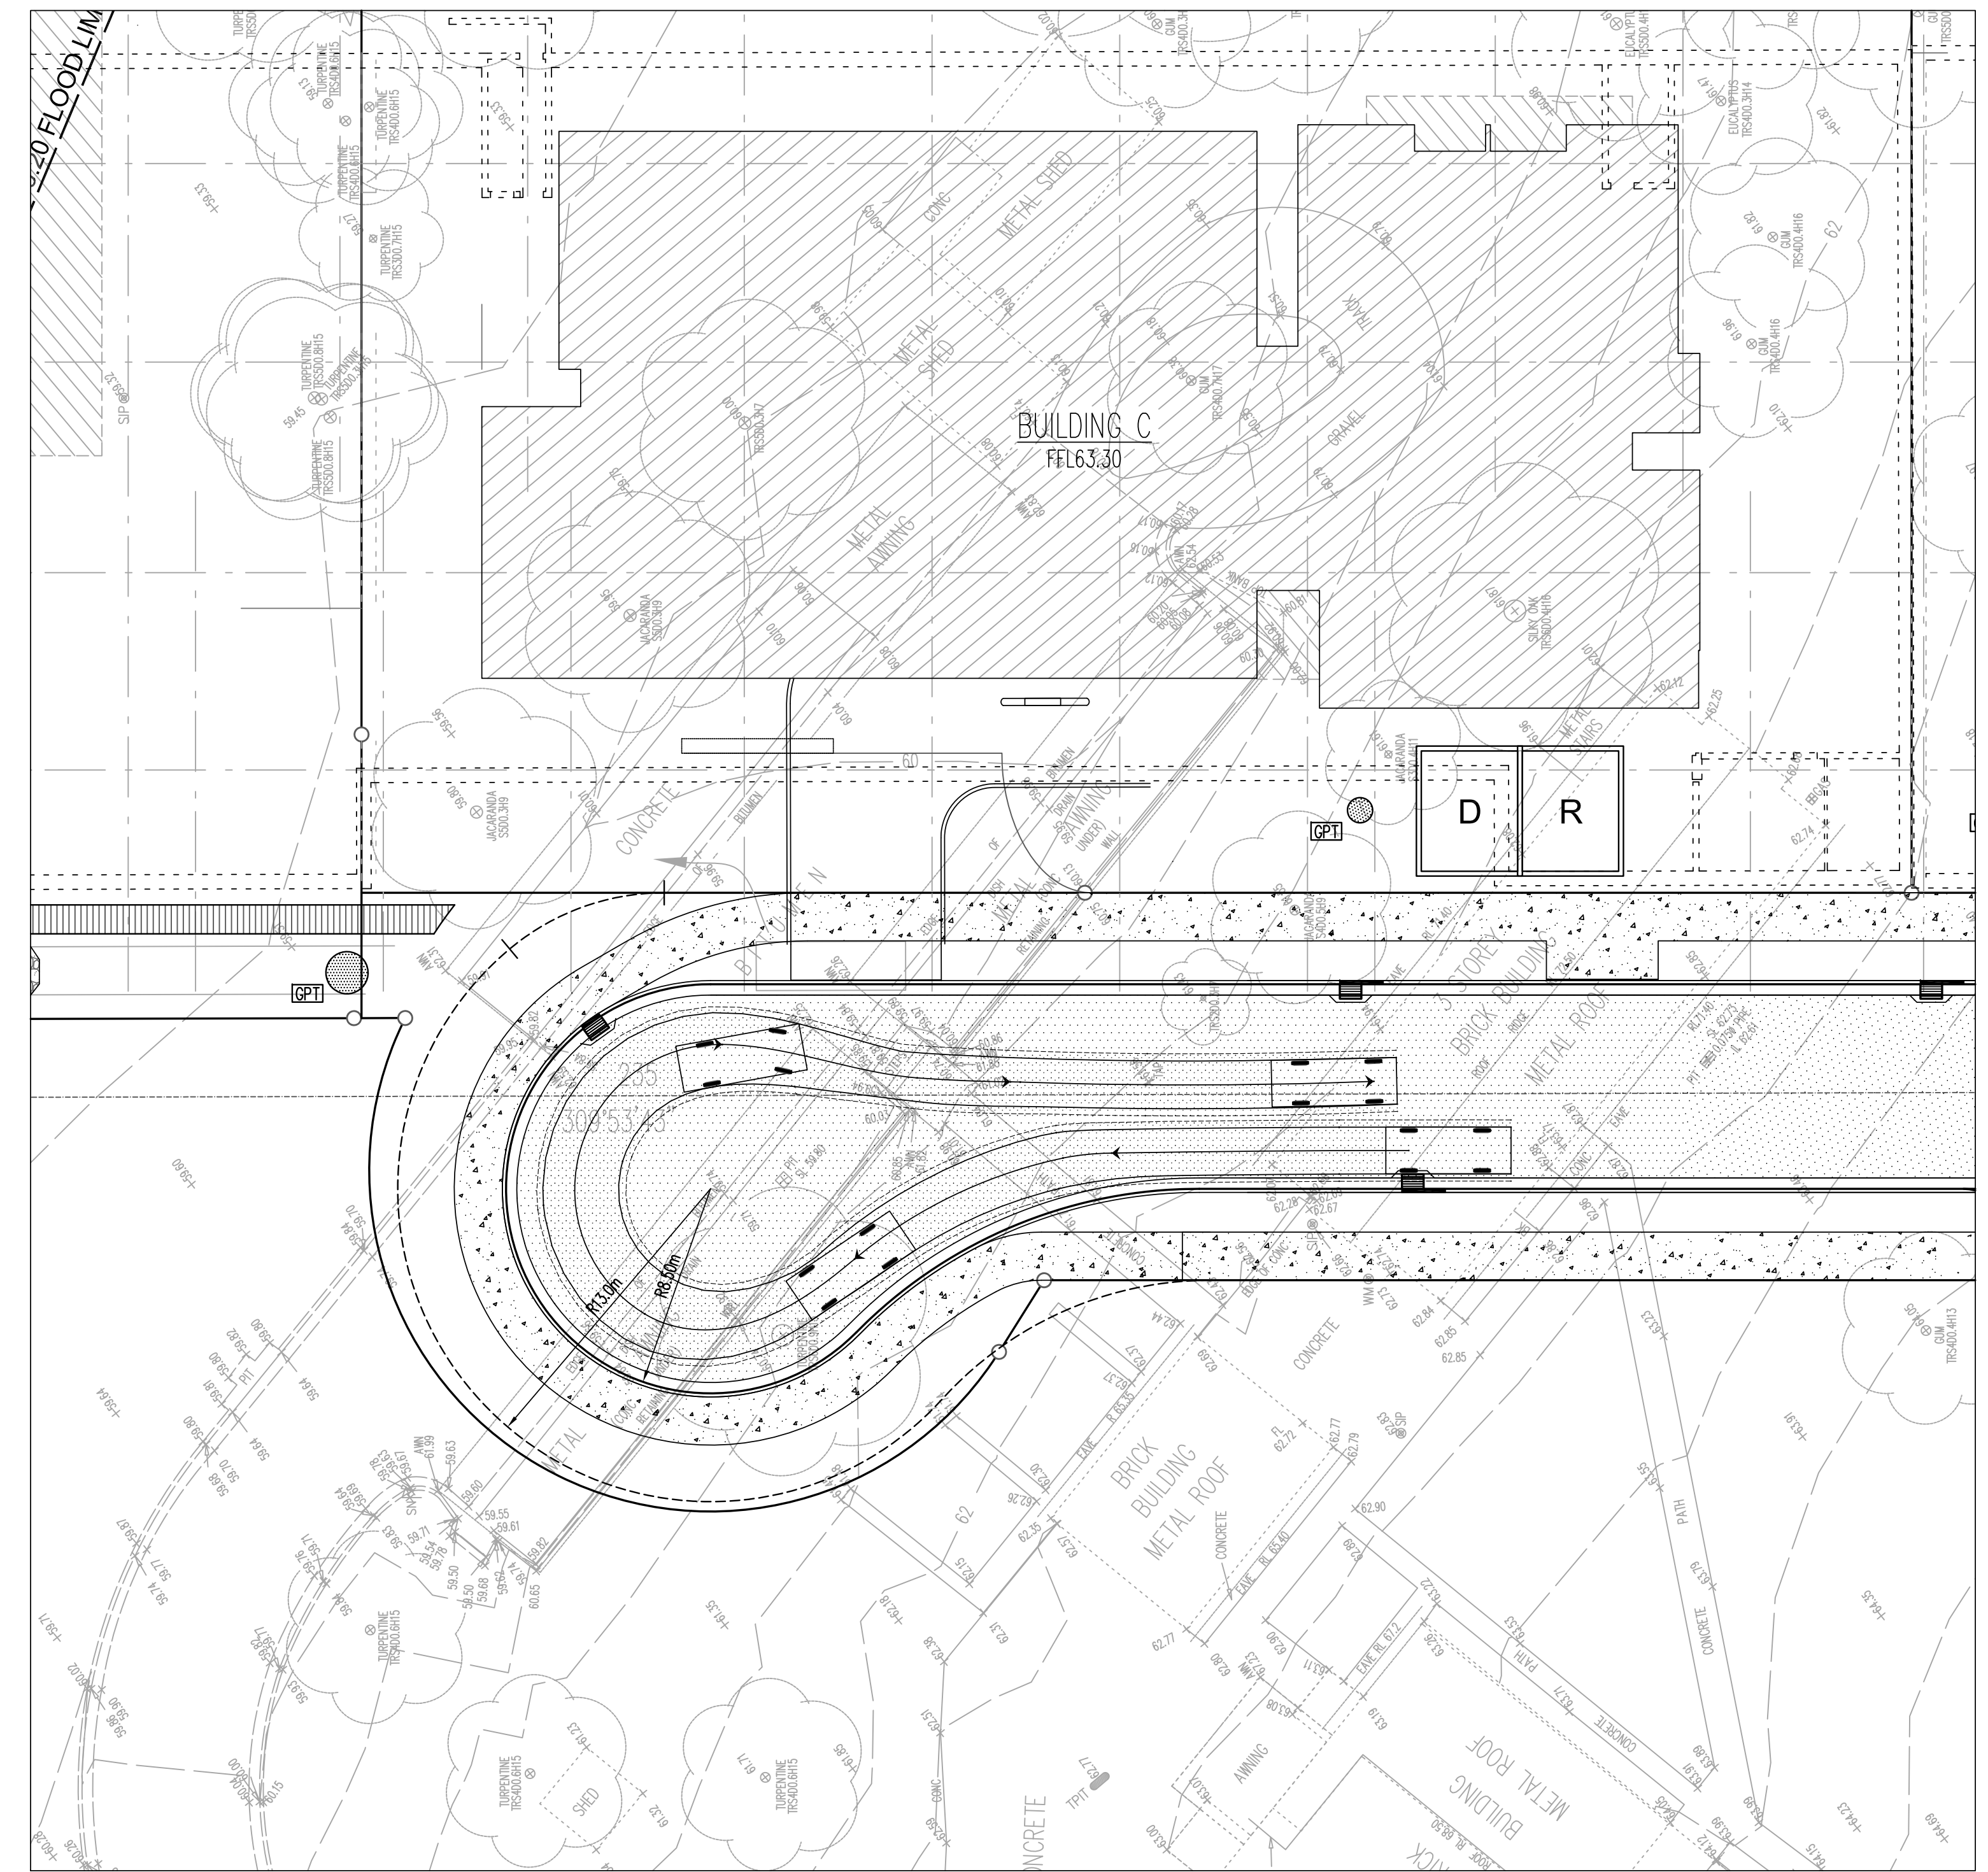

5.20m CAR (8.5m RADII)

NOTE:
RADIUS OF 8.5m TO FACE OF KERB AND 13m TO PROPERTY LINE AS PER RYDE CITY COUNCIL'S PUBLIC CIVIL WORKS SECTION 4 - CLAUSE 4.9

NOTE:
ROAD ALIGNMENT, GEOMETRY & PAVEMENT HAVE BEEN DESIGNED TO COMPLY WITH RYDE CITY COUNCIL DEVELOPMENT CRITERIA SECTION 4 PUBLIC CIVIL WORKS GUIDE

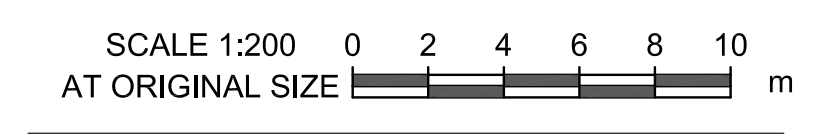

Rev	Description	Eng	Draft	Date
B	ISSUED FOR COUNCIL APPROVAL	SB	WW	28.11.11
A	ISSUED FOR TENDER	SB	JB	16.11.11

Project
128 HERRING ROAD, MACQUARIE PARK

Sheet Subject
BUILDING C,D,E TURNING PATHS

Architect
TURNER + ASSOCIATES
Level 1, 410 Crown Street,
Surry Hills NSW 2010

Client
TOGA GROUP PTY LTD
Level 5, 45 Jones Street, Ultimo NSW 2007
t 02 9356 1000 f 02 9356 1073

TaylorThomsonWhitting
Consulting Engineers
48 Chancery Street, St Leonards, NSW 2065
T: +61 2 9439 7298 F: +61 2 9439 3169 whitting@ttw.com.au
TaylorThomsonWhitting (NSW) Pty Ltd A.C.N. 113 678 377

Scale	1:200	Drawn	Authorised
Job No	091679	Drawing No	C120
Revision	B		

ISSUE FOR TENDER ONLY
NOT TO BE USED FOR CONSTRUCTION