


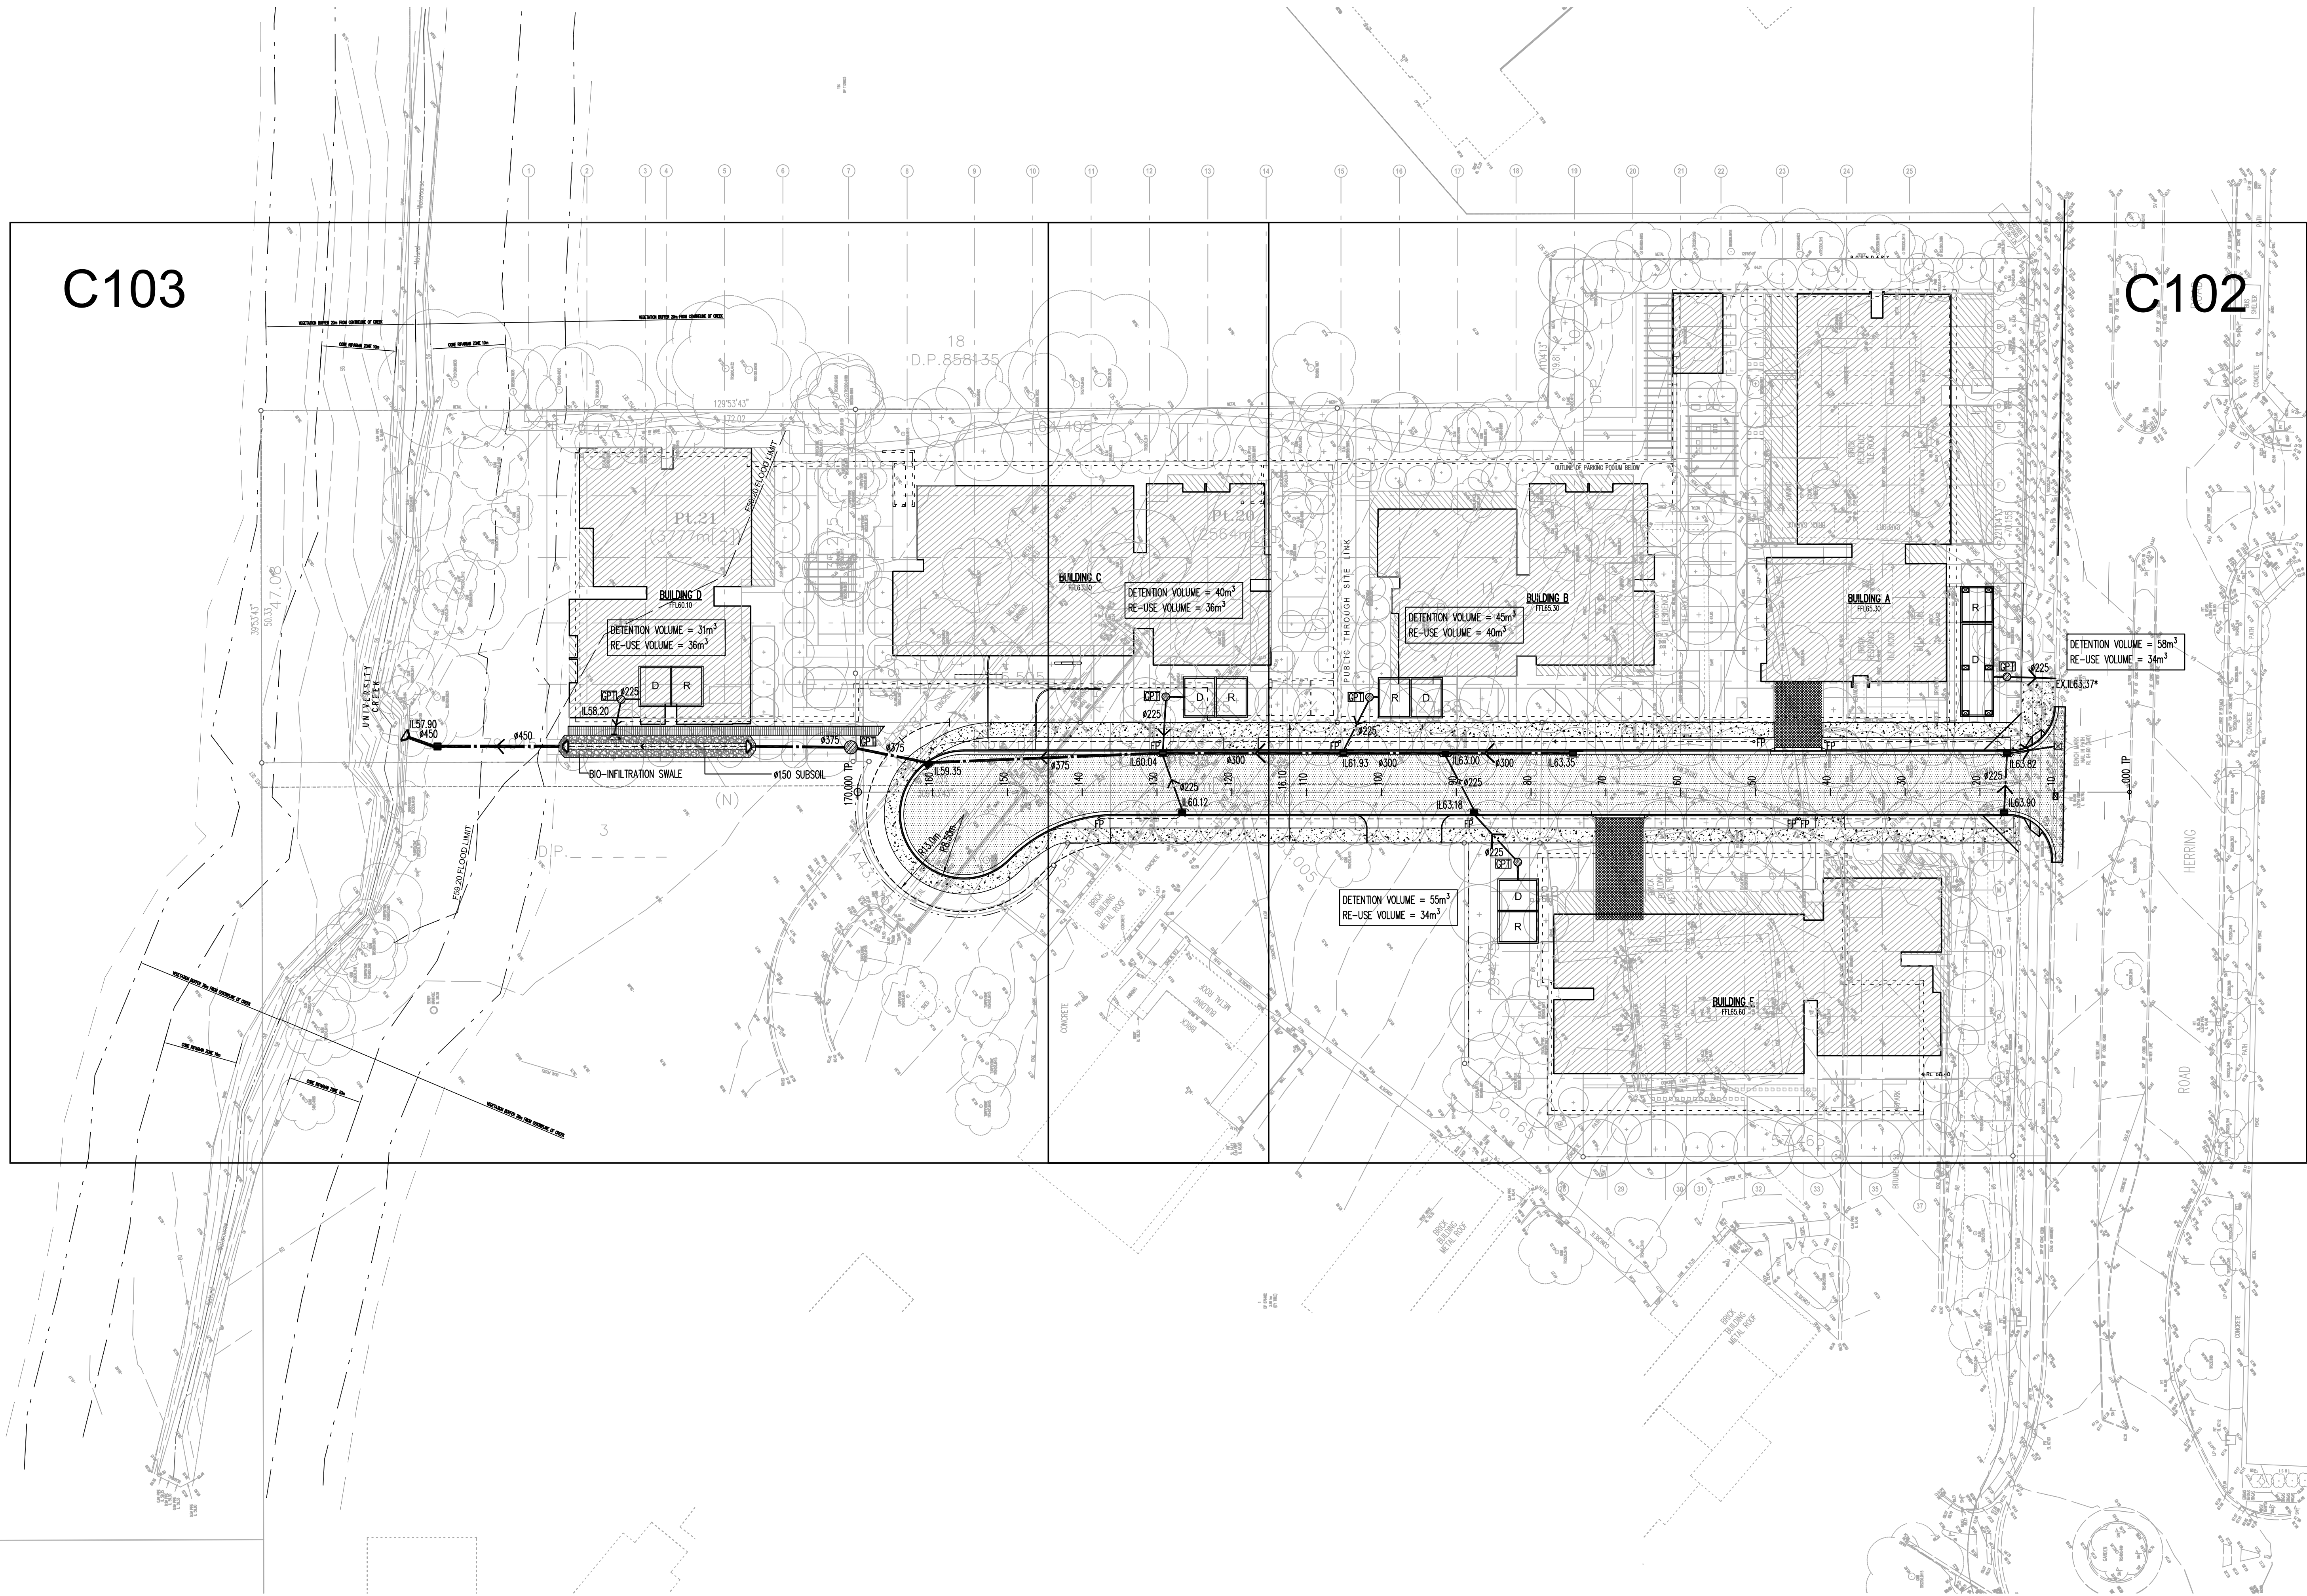

NOTE:
ROAD ALIGNMENT,
GEOMETRY & PAVEMENT
HAVE BEEN DESIGNED TO
COMPLY WITH RYDE CITY
COUNCIL DEVELOPMENT
CRITERIA SECTION 4
PUBLIC CIVIL WORKS
GUIDE

B	ISSUED FOR COUNCIL APPROVAL	SB	WW	29.11.11
A	ISSUED FOR TENDER	SB	JB	16.11.11

Rev	Description	Eng	Draft	Date
1	Project			

128 HERRING ROAD,
MACQUARIE PARK

Sheet Subject
**SITWORKS & STORMWATER
OVERALL PLAN**

Architect
TURNER + ASSOCIATES
Level 1, 410 Crown Street,
Surry Hills NSW 2010


Client
TOGA GROUP PTY LTD
Level 5, 45 Jones Street, Ultimo NSW 2007
t 02 9356 1000 f 02 9356 1073

TaylorThomsonWhitting
Consulting Engineers
48 Chandos Street, St Leonards NSW 2065
T: +61 2 9439 7288 F: +61 2 9439 3346 E: twh@ttw.com.au
Taylor Thomson Whitting (NSW) Pty Ltd A.C.N. 113 578 377

Scale : B1
1:400
Drawn
DH
Authorised
Spin

Job No
091679
Drawing No
C101
Revision
B

Plot File Created: Nov 29, 2011 - 2:36pm

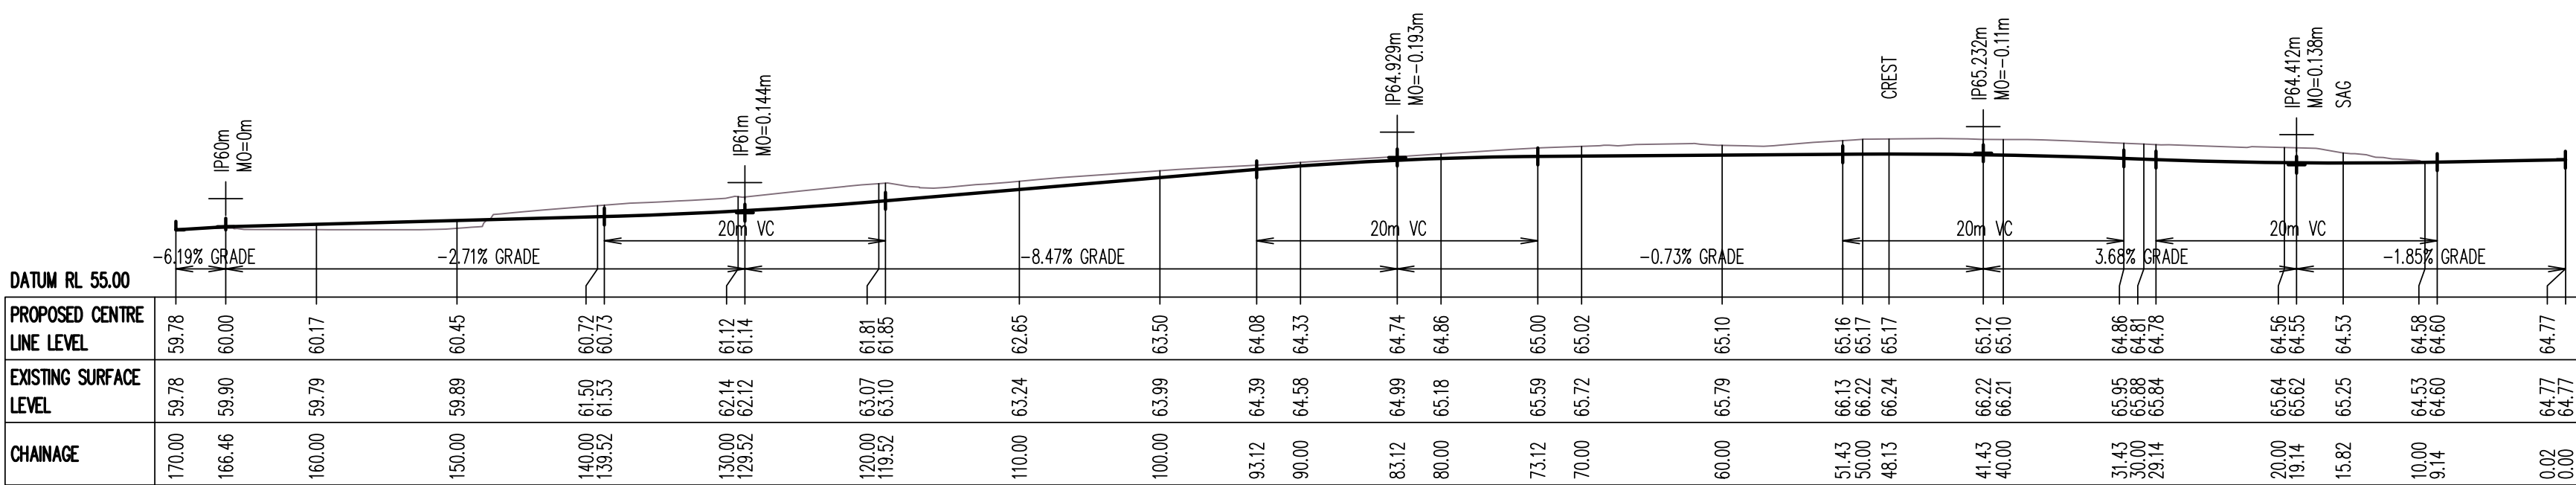

ROAD 1 LONGITUDINAL SECTION
SCALE 1:400 HORIZONTAL
1:400 VERTICAL

ISSUE FOR TENDER ONLY
NOT TO BE USED FOR CONSTRUCTION