

CONTRACTOR IS TO LOCATE ALL EXISTING SERVICES PRIOR TO THE COMMENCEMENT OF WORK

FOR NOTES AND LEGENDS REFER TO DRAWING No C100

LEVELS SHOWN THUS - F10.00* -ARE TO BE CONFIRMED PRIOR TO THE COMMENCEMENT OF WORKS

NOTE:

ROAD ALIGNMENT, **GEOMETRY & PAVEMENT** HAVE BEEN DESIGNED TO COMPLY WITH RYDE CITY COUNCIL DEVELOPMENT CRITERIA SECTION 4 PUBLIC CIVIL WORKS GUIDE

SCALE 1:200 0 2 4 6 8 10 AT ORIGINAL SIZE

REISSUED FOR COUNCIL APPROVAL SB WW 29.11.11 ISSUED FOR COUNCIL APPROVAL SB JB 16.11.11 ISSUED FOR TENDER Eng Draft Date

128 HERRING ROAD, MACQUARIE PARK


SITE WORKS & STORMWATER PLAN SHEET 2

Architect
TURNER + ASSOCIATES
Level 1, 410 Crown Street.
Surry Hills NSW 2010

TOGA GROUP PTY LTD
Level 5, 45 Jones Street. Ultimo NSW 2007 t 02 9356 1000 f 02 9356 1073

Plot File Created: Dec 02, 2011 - 12:13pm

TaylorThomsonWhitting Consulting Engineers
48 Chandos Street St.Leonards NSW 2065
T: +61 2 9439 7288 F: +61 2 9439 3146 ttwsyd@ttw.com.au
Taylor Thomson Whitting (NSW) Pty Ltd A.C.N. 113 578 377

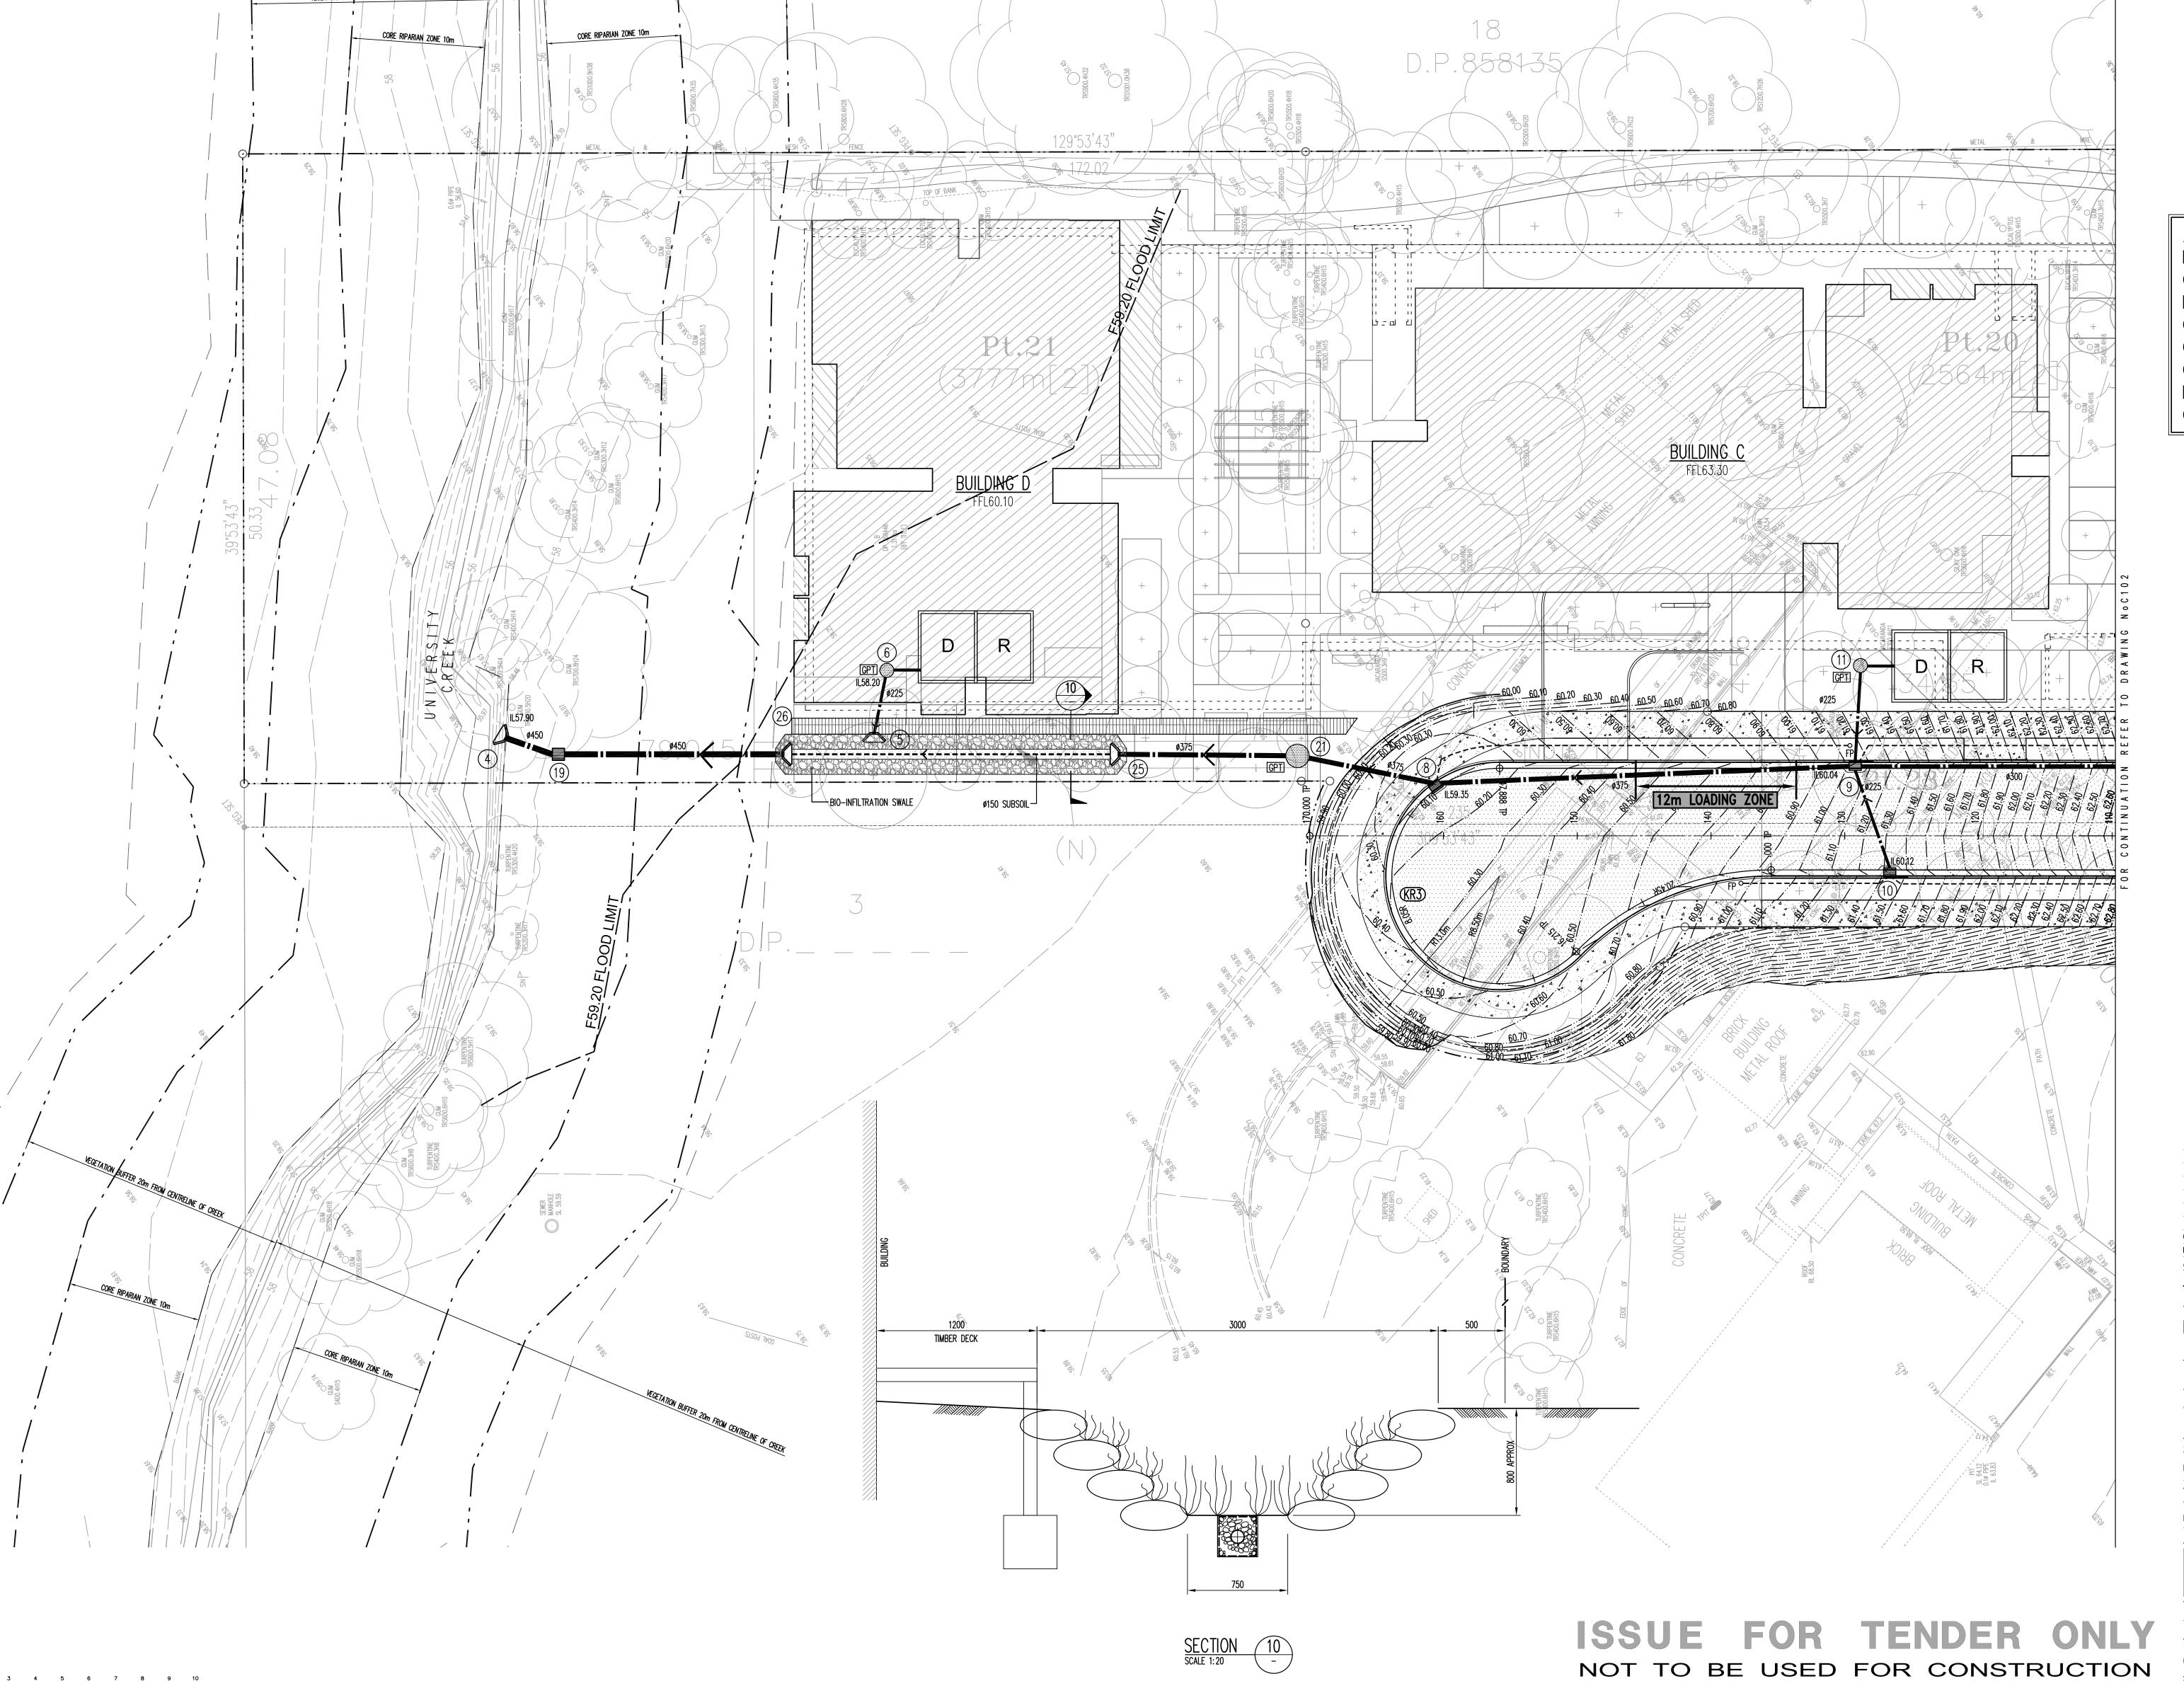

VEGETATION BUFFER 20m FROM CENTRELINE OF CREEK

B10 1 2 3 4 5 6 7 8 9 10