
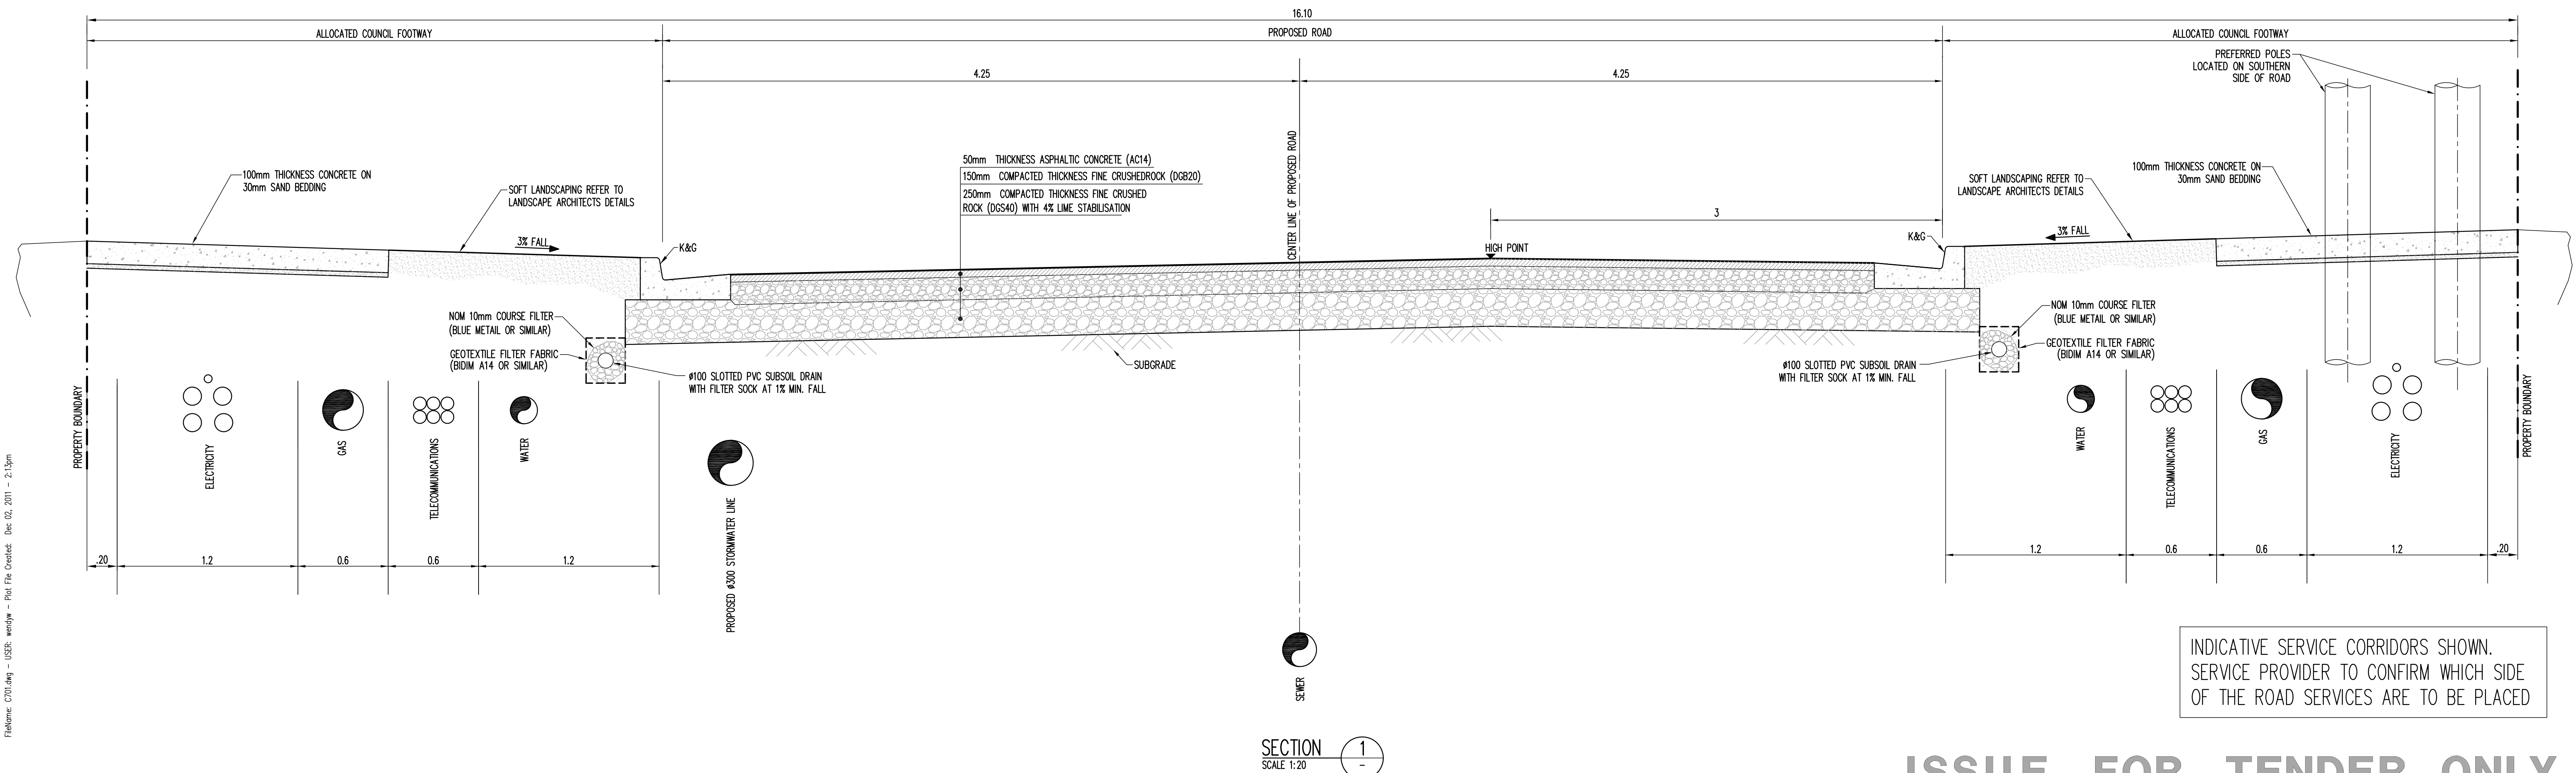
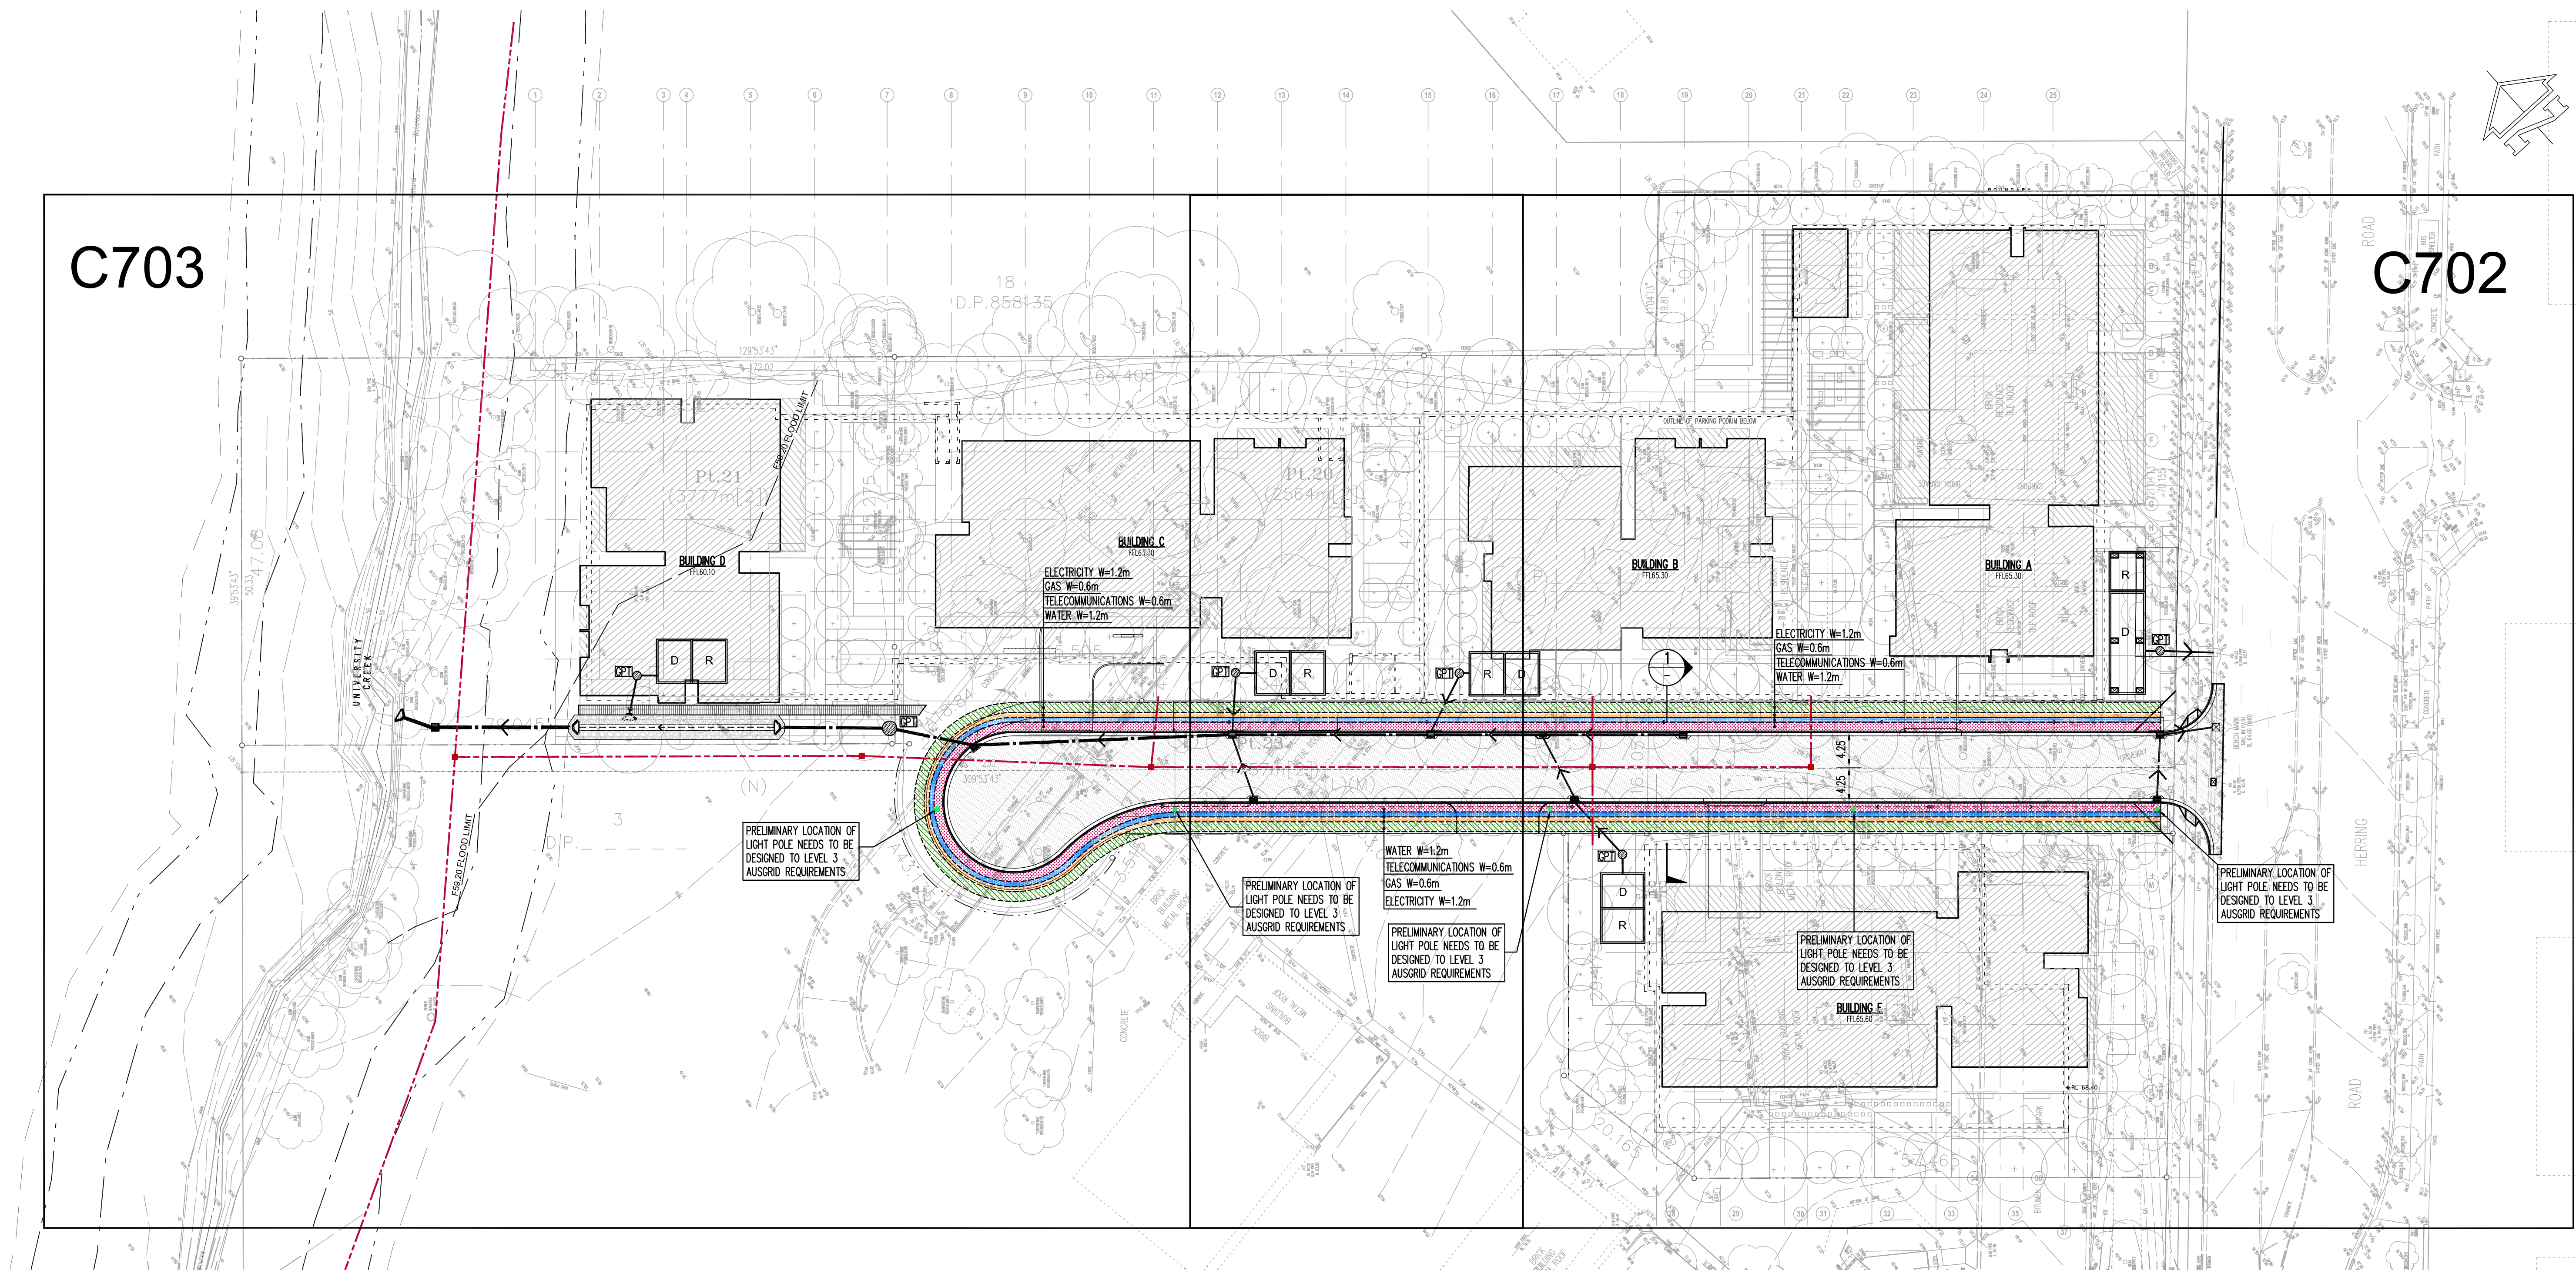


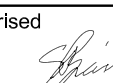

C	REISSUED FOR COUNCIL APPROVAL	SB	WW	02.12.11
B	ISSUED FOR COUNCIL APPROVAL	SB	WW	29.11.11
A	ISSUED FOR TENDER	SB	JB	16.11.11
Rev	Description	Eng	Draft	Date
Project				
128 HERRING ROAD, MACQUARIE PARK				
Sheet Subject				
SERVICES ALLOCATION OVERALL PLAN				
Architect				
TURNER + ASSOCIATES				
Level 1, 410 Crown Street, Surry Hills NSW 2010				
Client				
TOGA GROUP PTY LTD				
Level 5, 45 Jones Street, Ultimo NSW 2007				
t 02 9356 1000 f 02 9356 1073				
TaylorThomsonWhitting				
Consulting Engineers				
48 Chardas Street, SL Leardas NSW 2065				
T: +61 2 9439 7288 F: +61 2 9439 3146 Email: info@ttw.com.au				
Taylor Thomson Whitting (NSW) Pty Ltd A.C.N. 113 535 337				
Scale : B1	Drawn	Authorised		
1:400	DH			
Job No	Drawing No	Revision		
091679	C701	C		
Plot File Created: Dec 02, 2011 - 2:13pm				

ISSUE FOR TENDER ONLY
NOT TO BE USED FOR CONSTRUCTION