




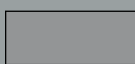











CP001 Regional Context

Key

- |  |  |
|--|--|
|  Site Boundary                |  Local Government Area Boundary |
|  Motorways                    |  Western Sydney Employment Area |
|  Regional Roads               |  |
|  Watercourse                  |  |
|  Sydney Water Supply Pipeline |  |
|  Western Sydney Parklands     |  |





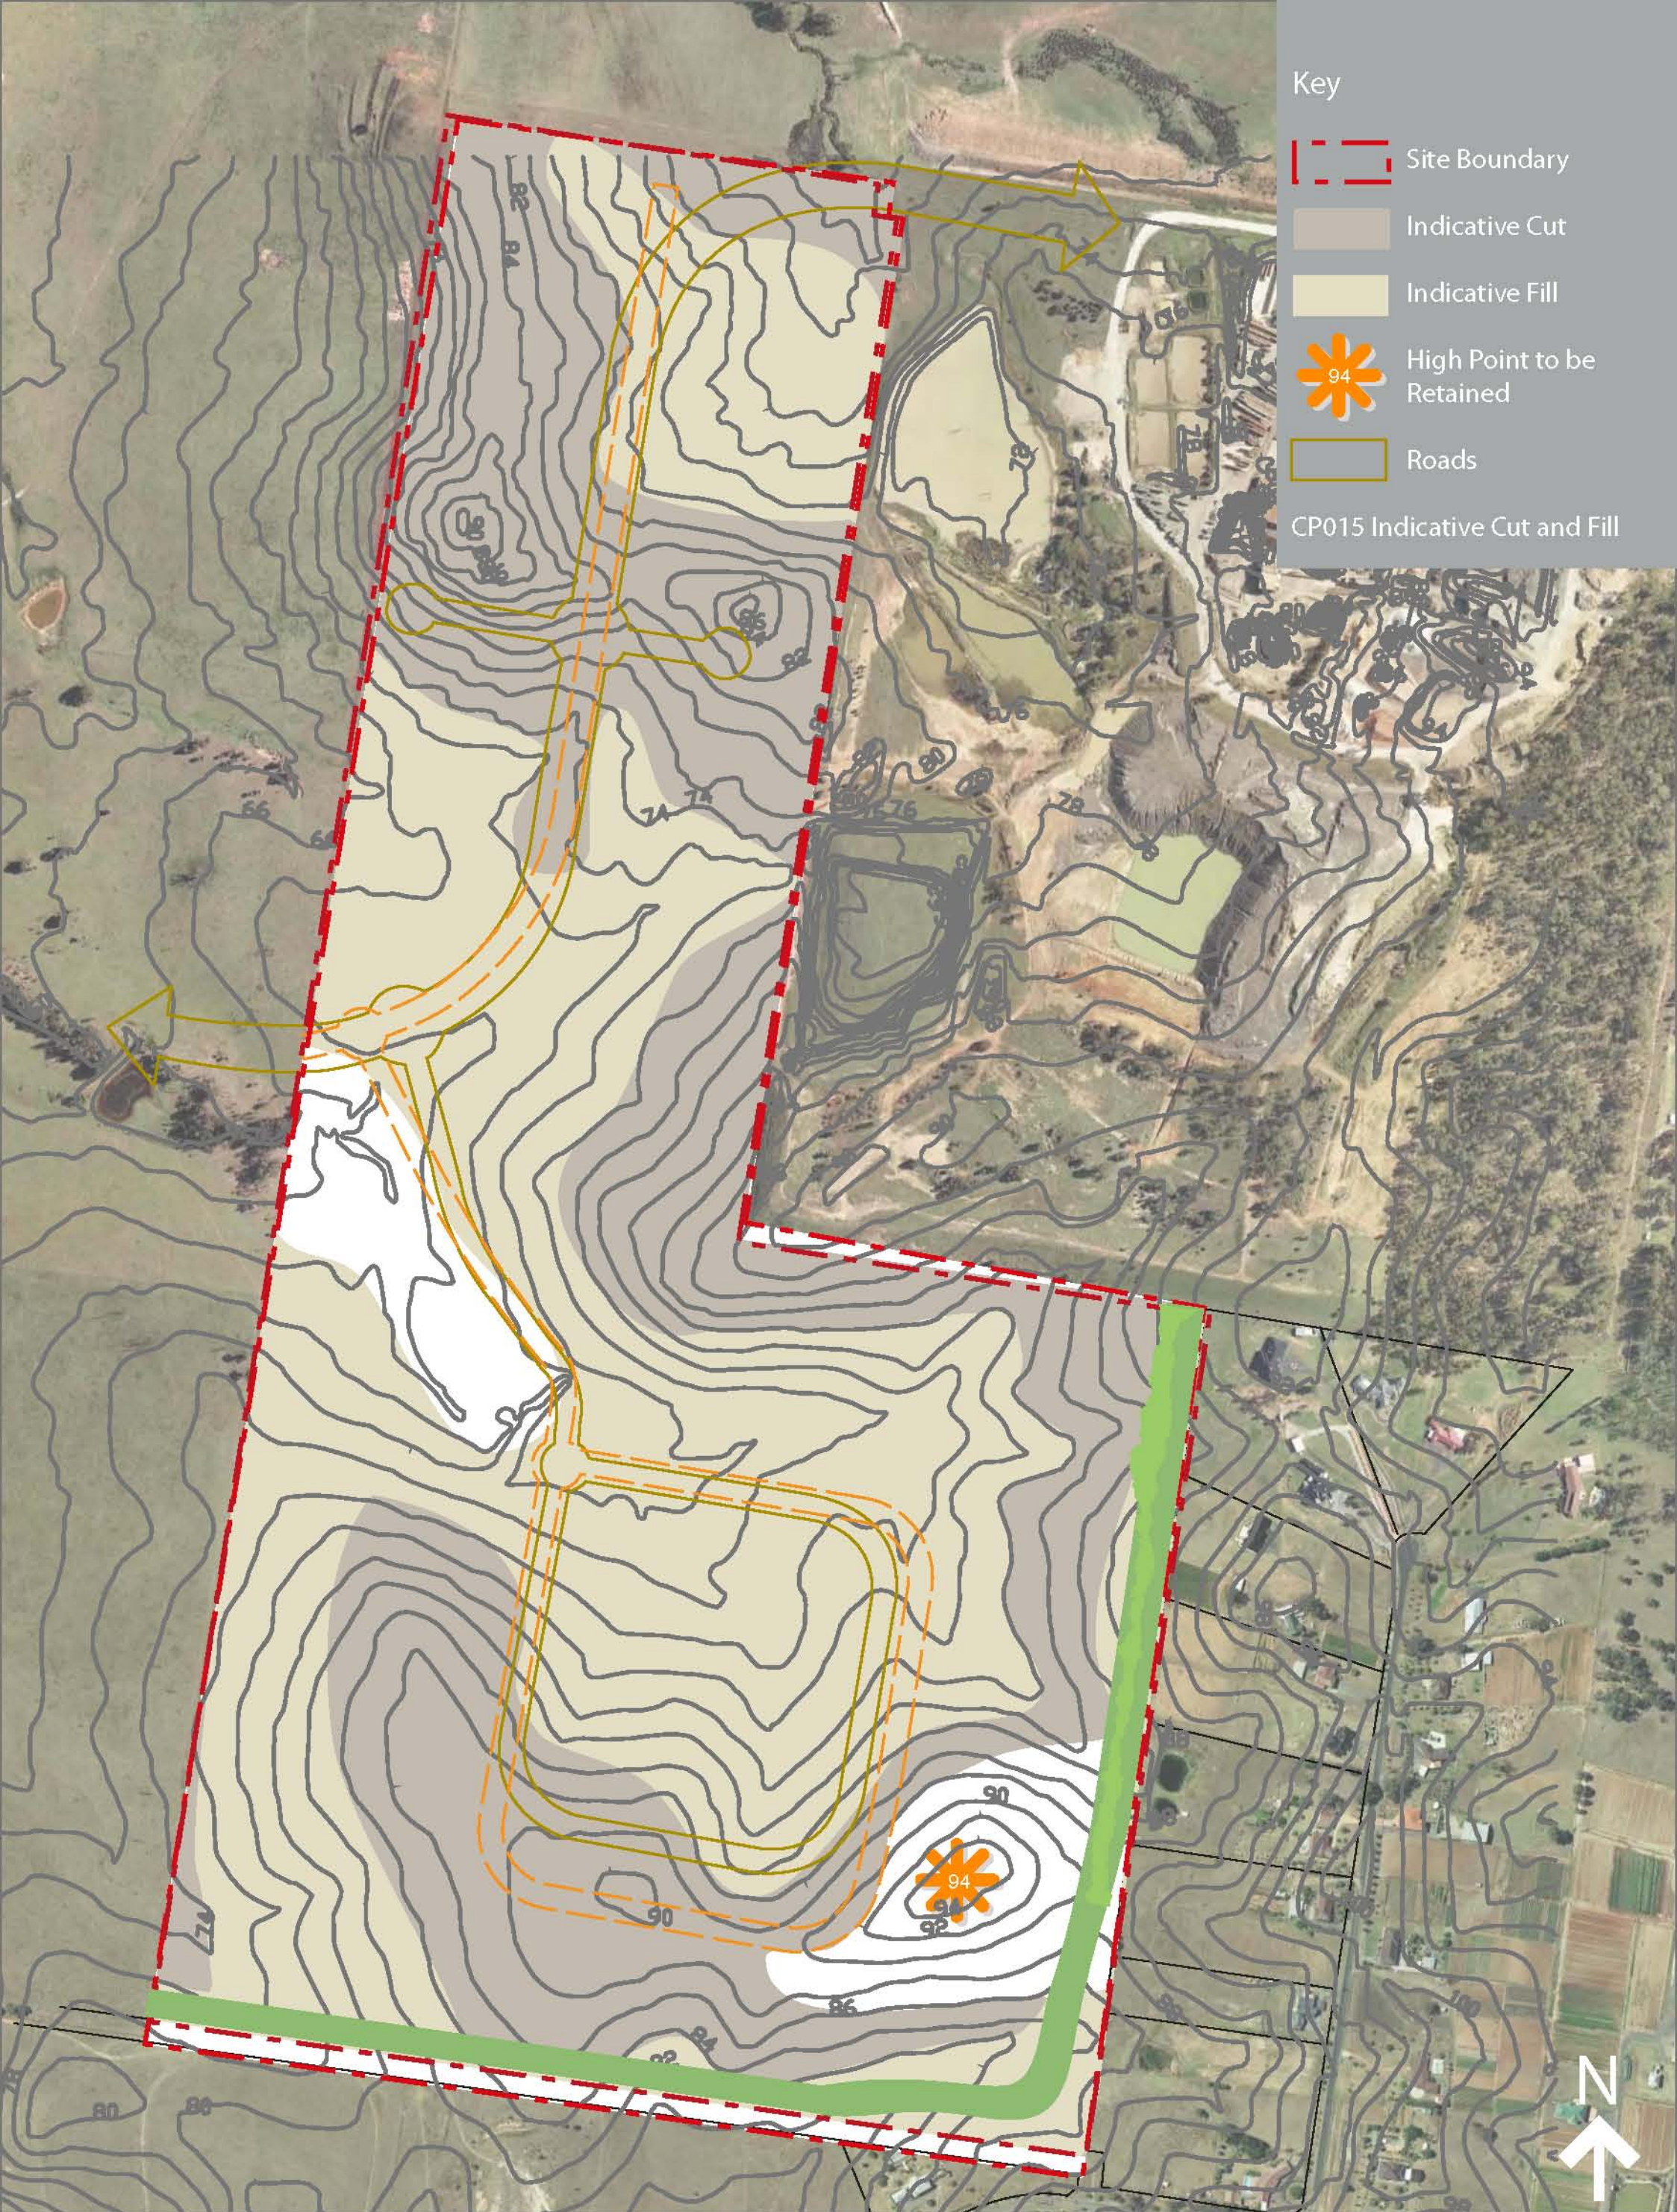

Key

-  Site Boundary
-  Indicative Cut
-  Indicative Fill
-  High Point to be Retained
-  Roads

CP015 Indicative Cut and Fill

Lot A Burley Road, Horsley Park Employment Precinct - Indicative Cut and Fill

Prepared for Jacfin Pty Ltd

30 August 2012

1:5000 @ A3

