


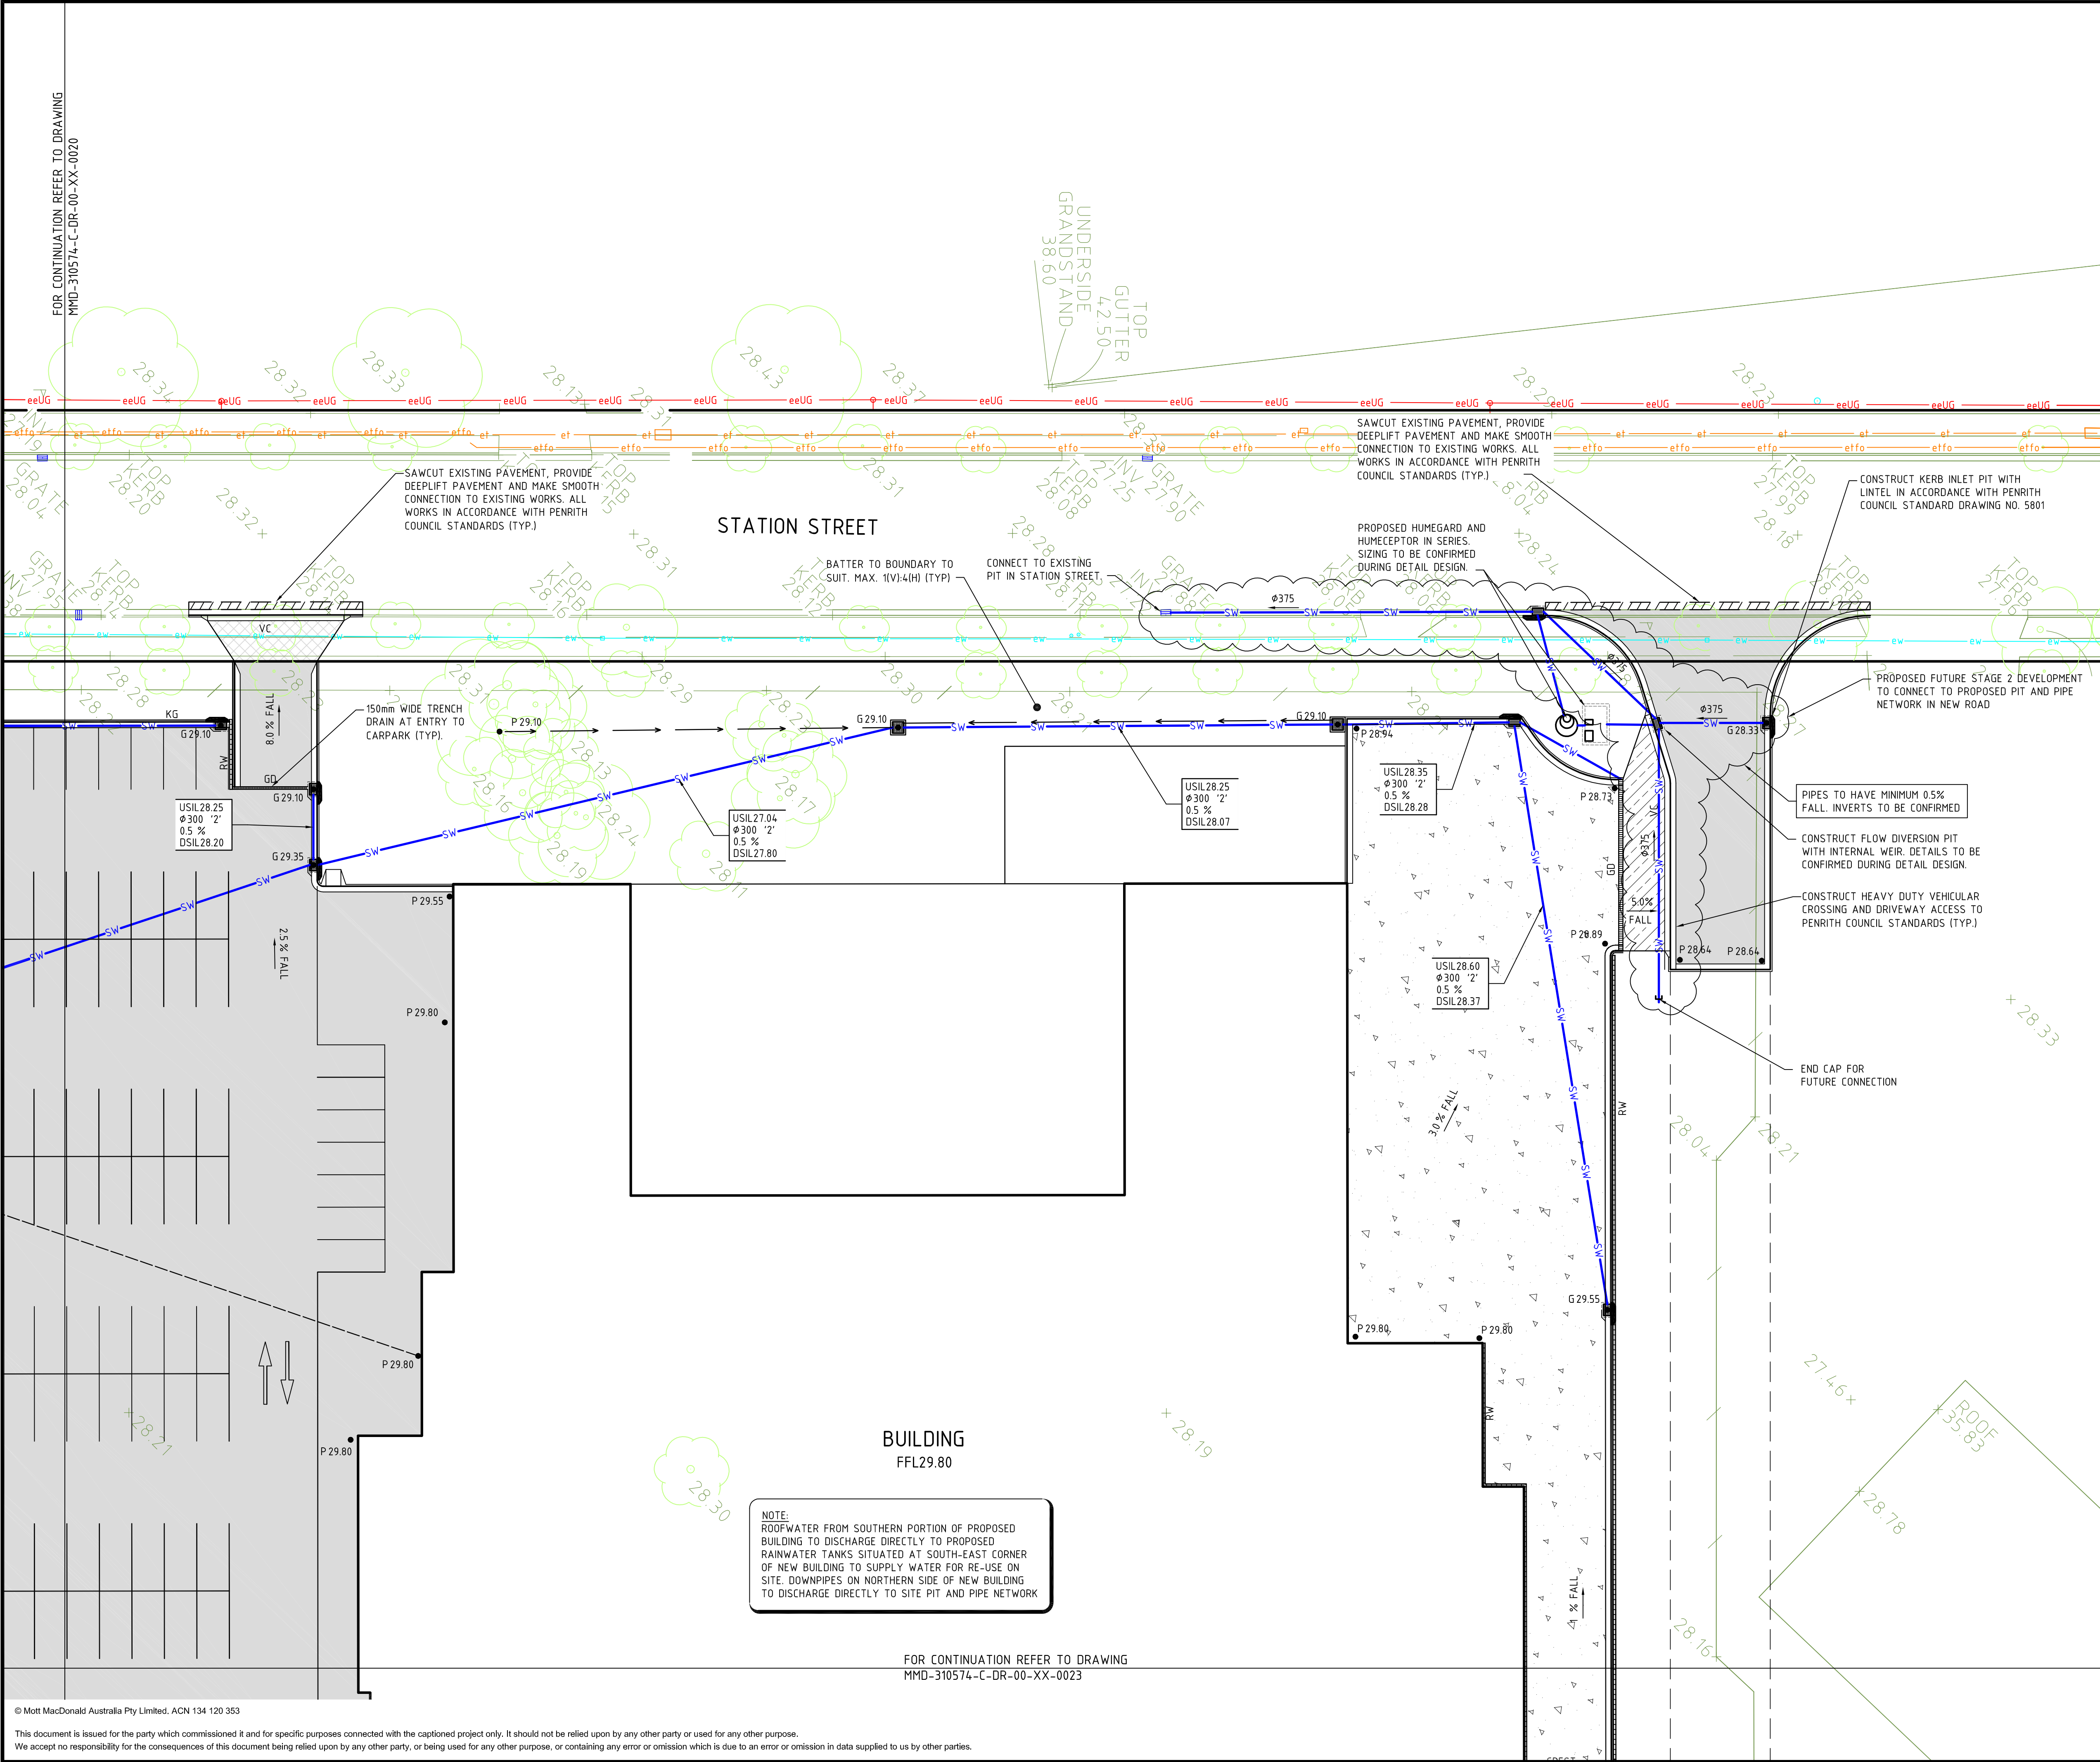

Notes

5 0 5 10 15
PLAN SCALE 1:250 @ A1

Key to symbols

KEY PLAN
SCALE 1:NTS

Reference drawings

P3	27.07.12	AMP	RE-ISSUED FOR PROJECT APPLICATION	CJA	-
P2	25.07.12	AMP	ISSUED FOR PROJECT APPLICATION	CJA	-
P1	10.07.12	AMP	ISSUED FOR COORDINATION	CJA	-
Rev	Date	Drawn	Description	Ch'k'd	App'd

Mott MacDonald

Level 3, 90 Phillip Street
Parramatta, NSW 2150
Australia
PO Box 163, Parramatta
NSW 2124, Australia
t +61 (0)2 9891 5044
f +61 (0)2 9891 5386
w www.mottmac.com.au

Client

PARKVIEW
CONSTRUCTIONS • DEVELOPMENTS • PROJECTS • INTERIORS

Title
**MASTERS HOME IMPROVEMENT
CENTRE
NEPEAN GREEN PENRITH
SITWORKS PLAN
SHEET 2 OF 4**

Designed	DR	Eng check		
Drawn	AMP	Coordination		
Dwg check	DR	Approved	X	
Scale at A1	1:250	Status	PRE	Rev P3

Drawing Number
MMD-310574-C-DR-00-XX-0021