


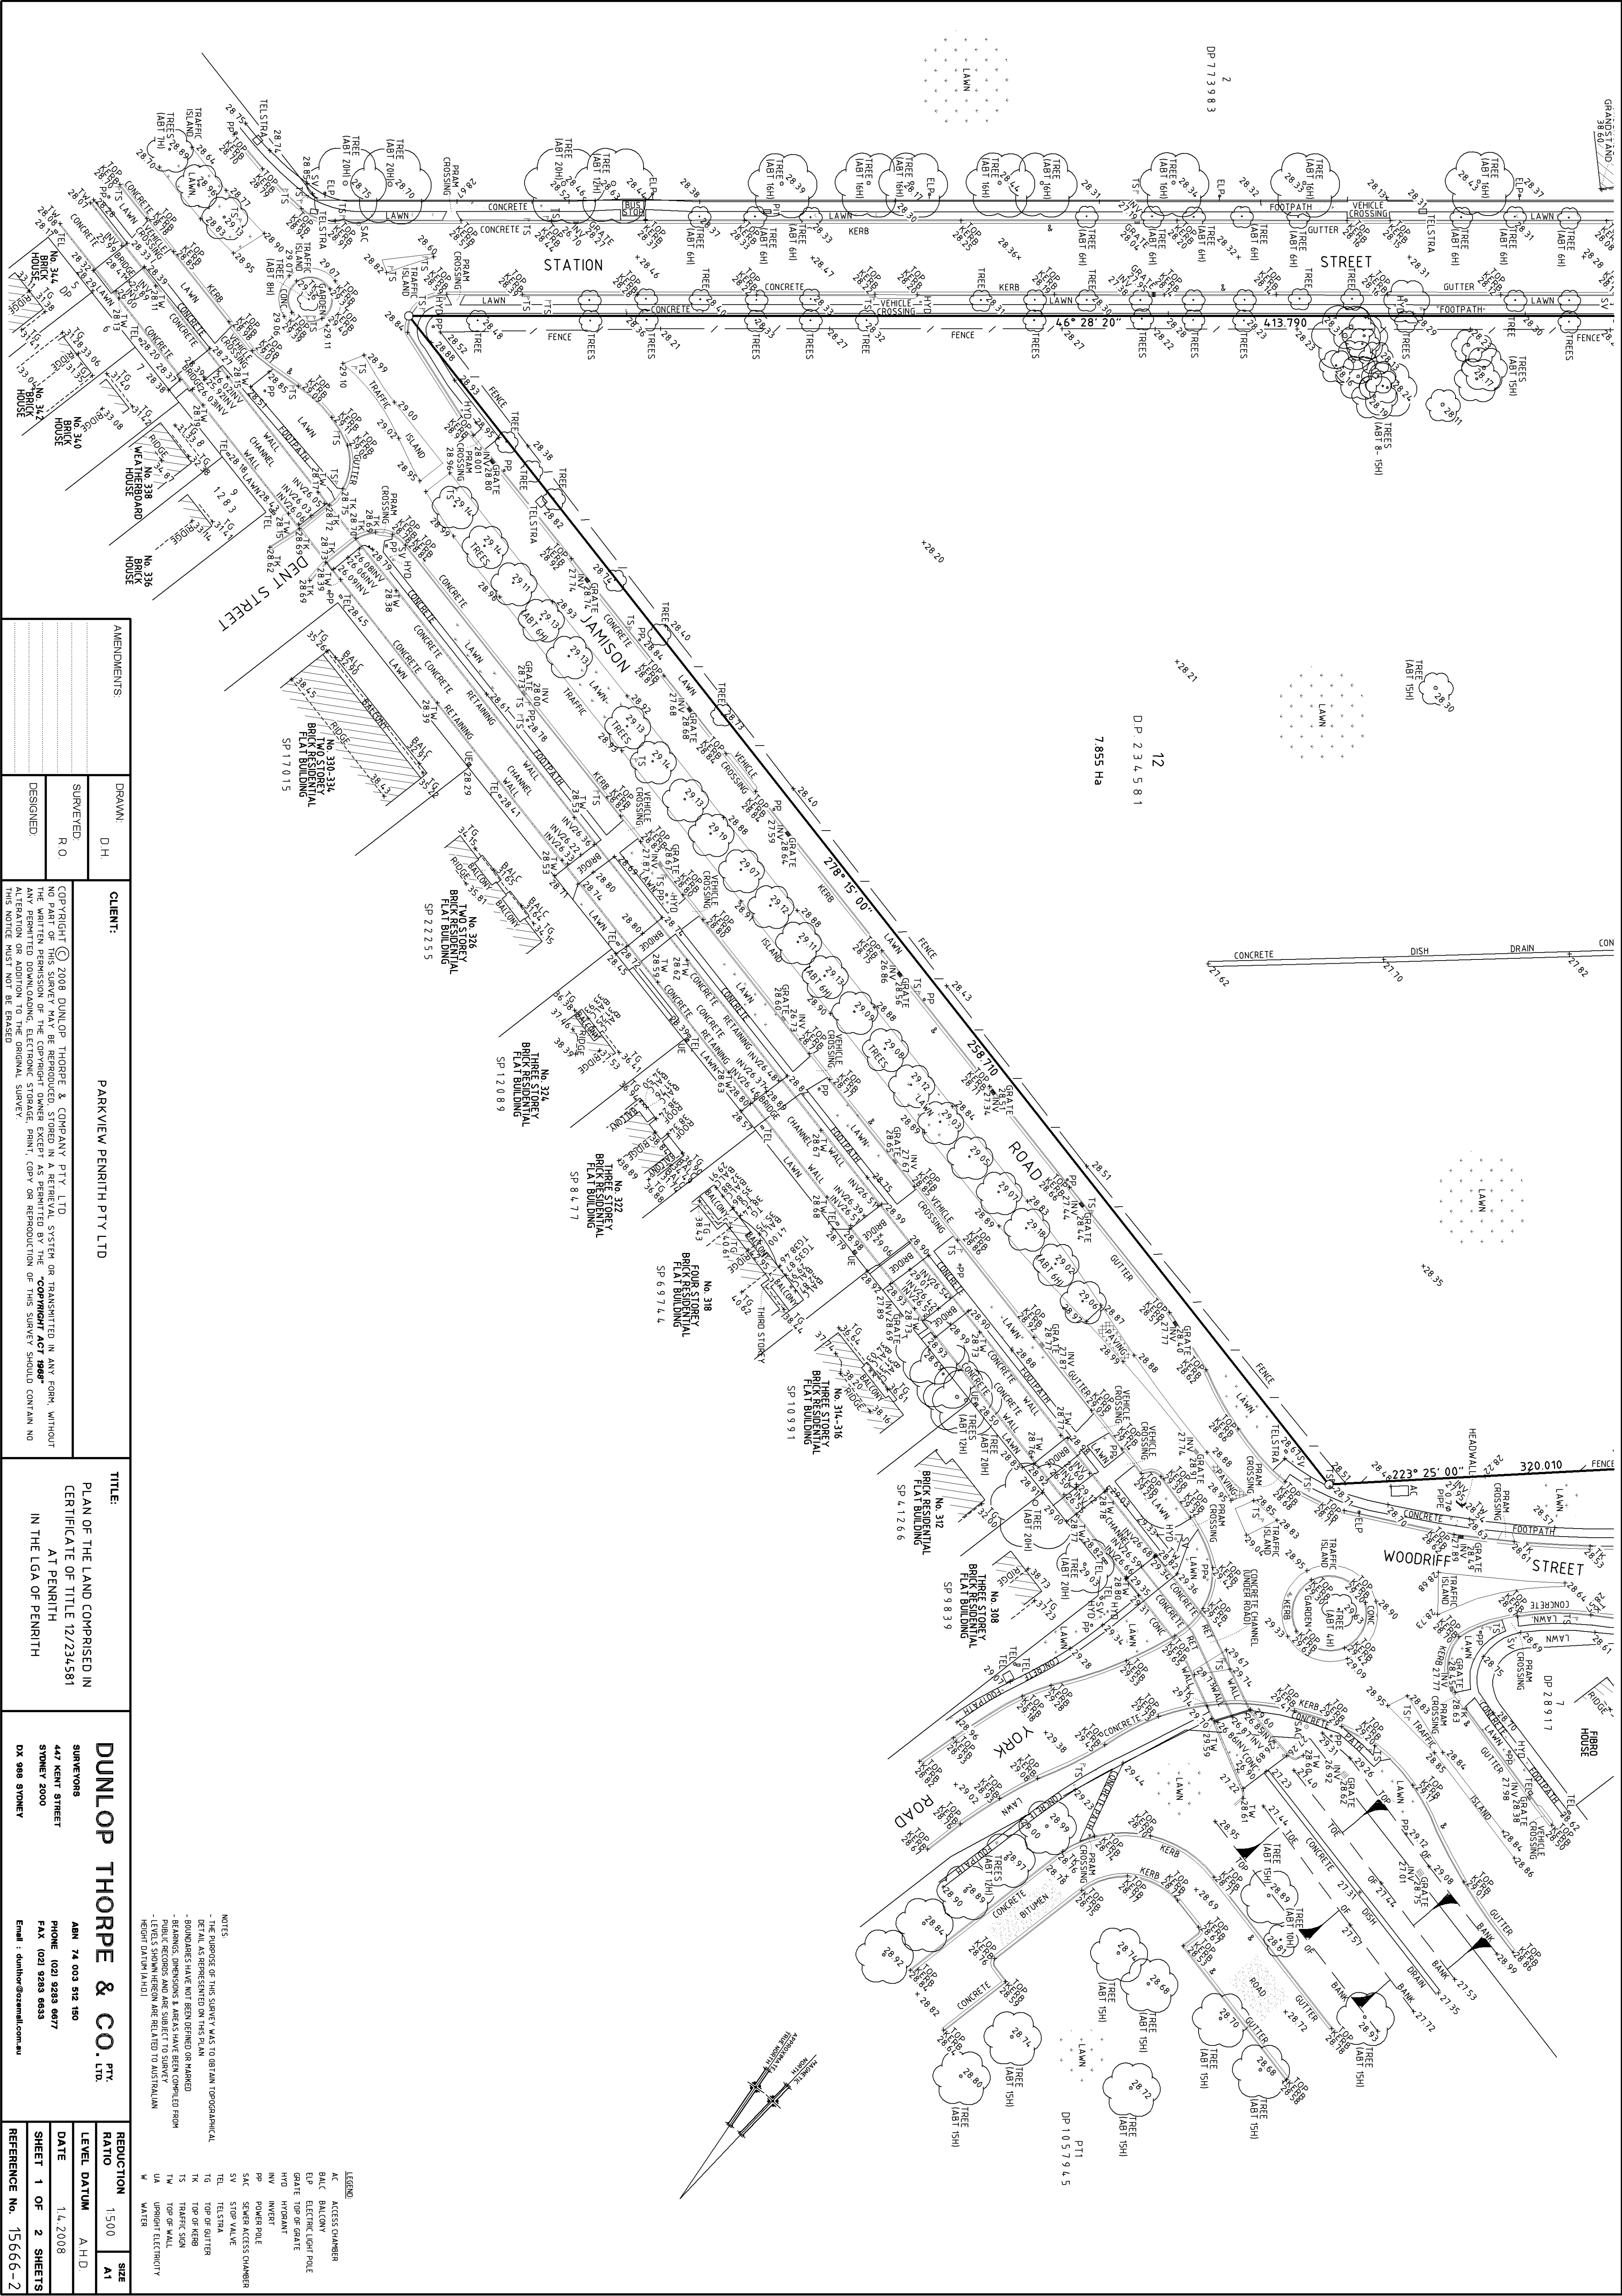

AMENDMENTS:		CLIENT:	PARKVIEW PENRITH PTY LTD	TITLE:	PLAN OF THE LAND COMPRISED IN CERTIFICATE OF TITLE 12/234581 AT PENRITH IN THE LG of PENRITH	DUNLOP THORPE & CO. PTY. LTD.	SURVEYORS 447 KENT STREET SYDNEY 2000 DX 988 SYDNEY	REDUCTION RATIO 1:500 SIZE A1	LEVEL DATUM AHD	DATE 14/2/2008	SHEET 1 OF 2 SHEETS	REFERENCE No. 15666-2
		DRAWN: D.H.										
		SURVEYED: R.O.										
		DESIGNED										
COPYRIGHT © 2008 DUNLOP THORPE & COMPANY PTY. LTD. NO PART OF THIS SURVEY MAY BE REPRODUCED, STORED IN A RETRIEVAL SYSTEM OR TRANSMITTED IN ANY FORM, WITHOUT THE WRITTEN PERMISSION OF THE COPYRIGHT OWNER EXCEPT AS PERMITTED BY THE "COPYRIGHT ACT 1987" ANY PERMITTED DOWNLOADING, ELECTRONIC STORAGE, PRINT, COPY OR REPRODUCTION OF THIS SURVEY SHOULD CONTAIN NO ALTERATION OR ADDITION TO THE ORIGINAL SURVEY THIS NOTICE MUST NOT BE ERASED												

- LEGEND:
- AC ACCESS CHAMBER
 - BALC BALCONY
 - ELP ELECTRIC LIGHT POLE
 - GRATE TOP OF GRATE
 - HYD HYDRA
 - INW INVERT
 - PP POWER POLE
 - SAC SINKER ACCESS CHAMBER
 - SV STOP VALVE
 - TEL TELSTRA
 - TG TOP OF GUTTER
 - TK TOP OF KERB
 - TS TRAFFIC SIGN
 - TW TOP OF WALL
 - UA UPRIGHT ELECTRICITY
 - W WATER
- NOTES:
- THE PURPOSE OF THIS SURVEY WAS TO OBTAIN TOPOGRAPHICAL
 - DETAIL AS REPRESENTED ON THIS PLAN
 - BOUNDARIES HAVE NOT BEEN DENIED OR HANKED
 - BEARINGS, DIMENSIONS & AREAS HAVE BEEN COMPILED FROM
 - TRAFFIC SIGN
 - LEVELS SHOWN HEREON ARE RELATED TO AUSTRALIAN
 - HEIGHT DATUM (AHD)