


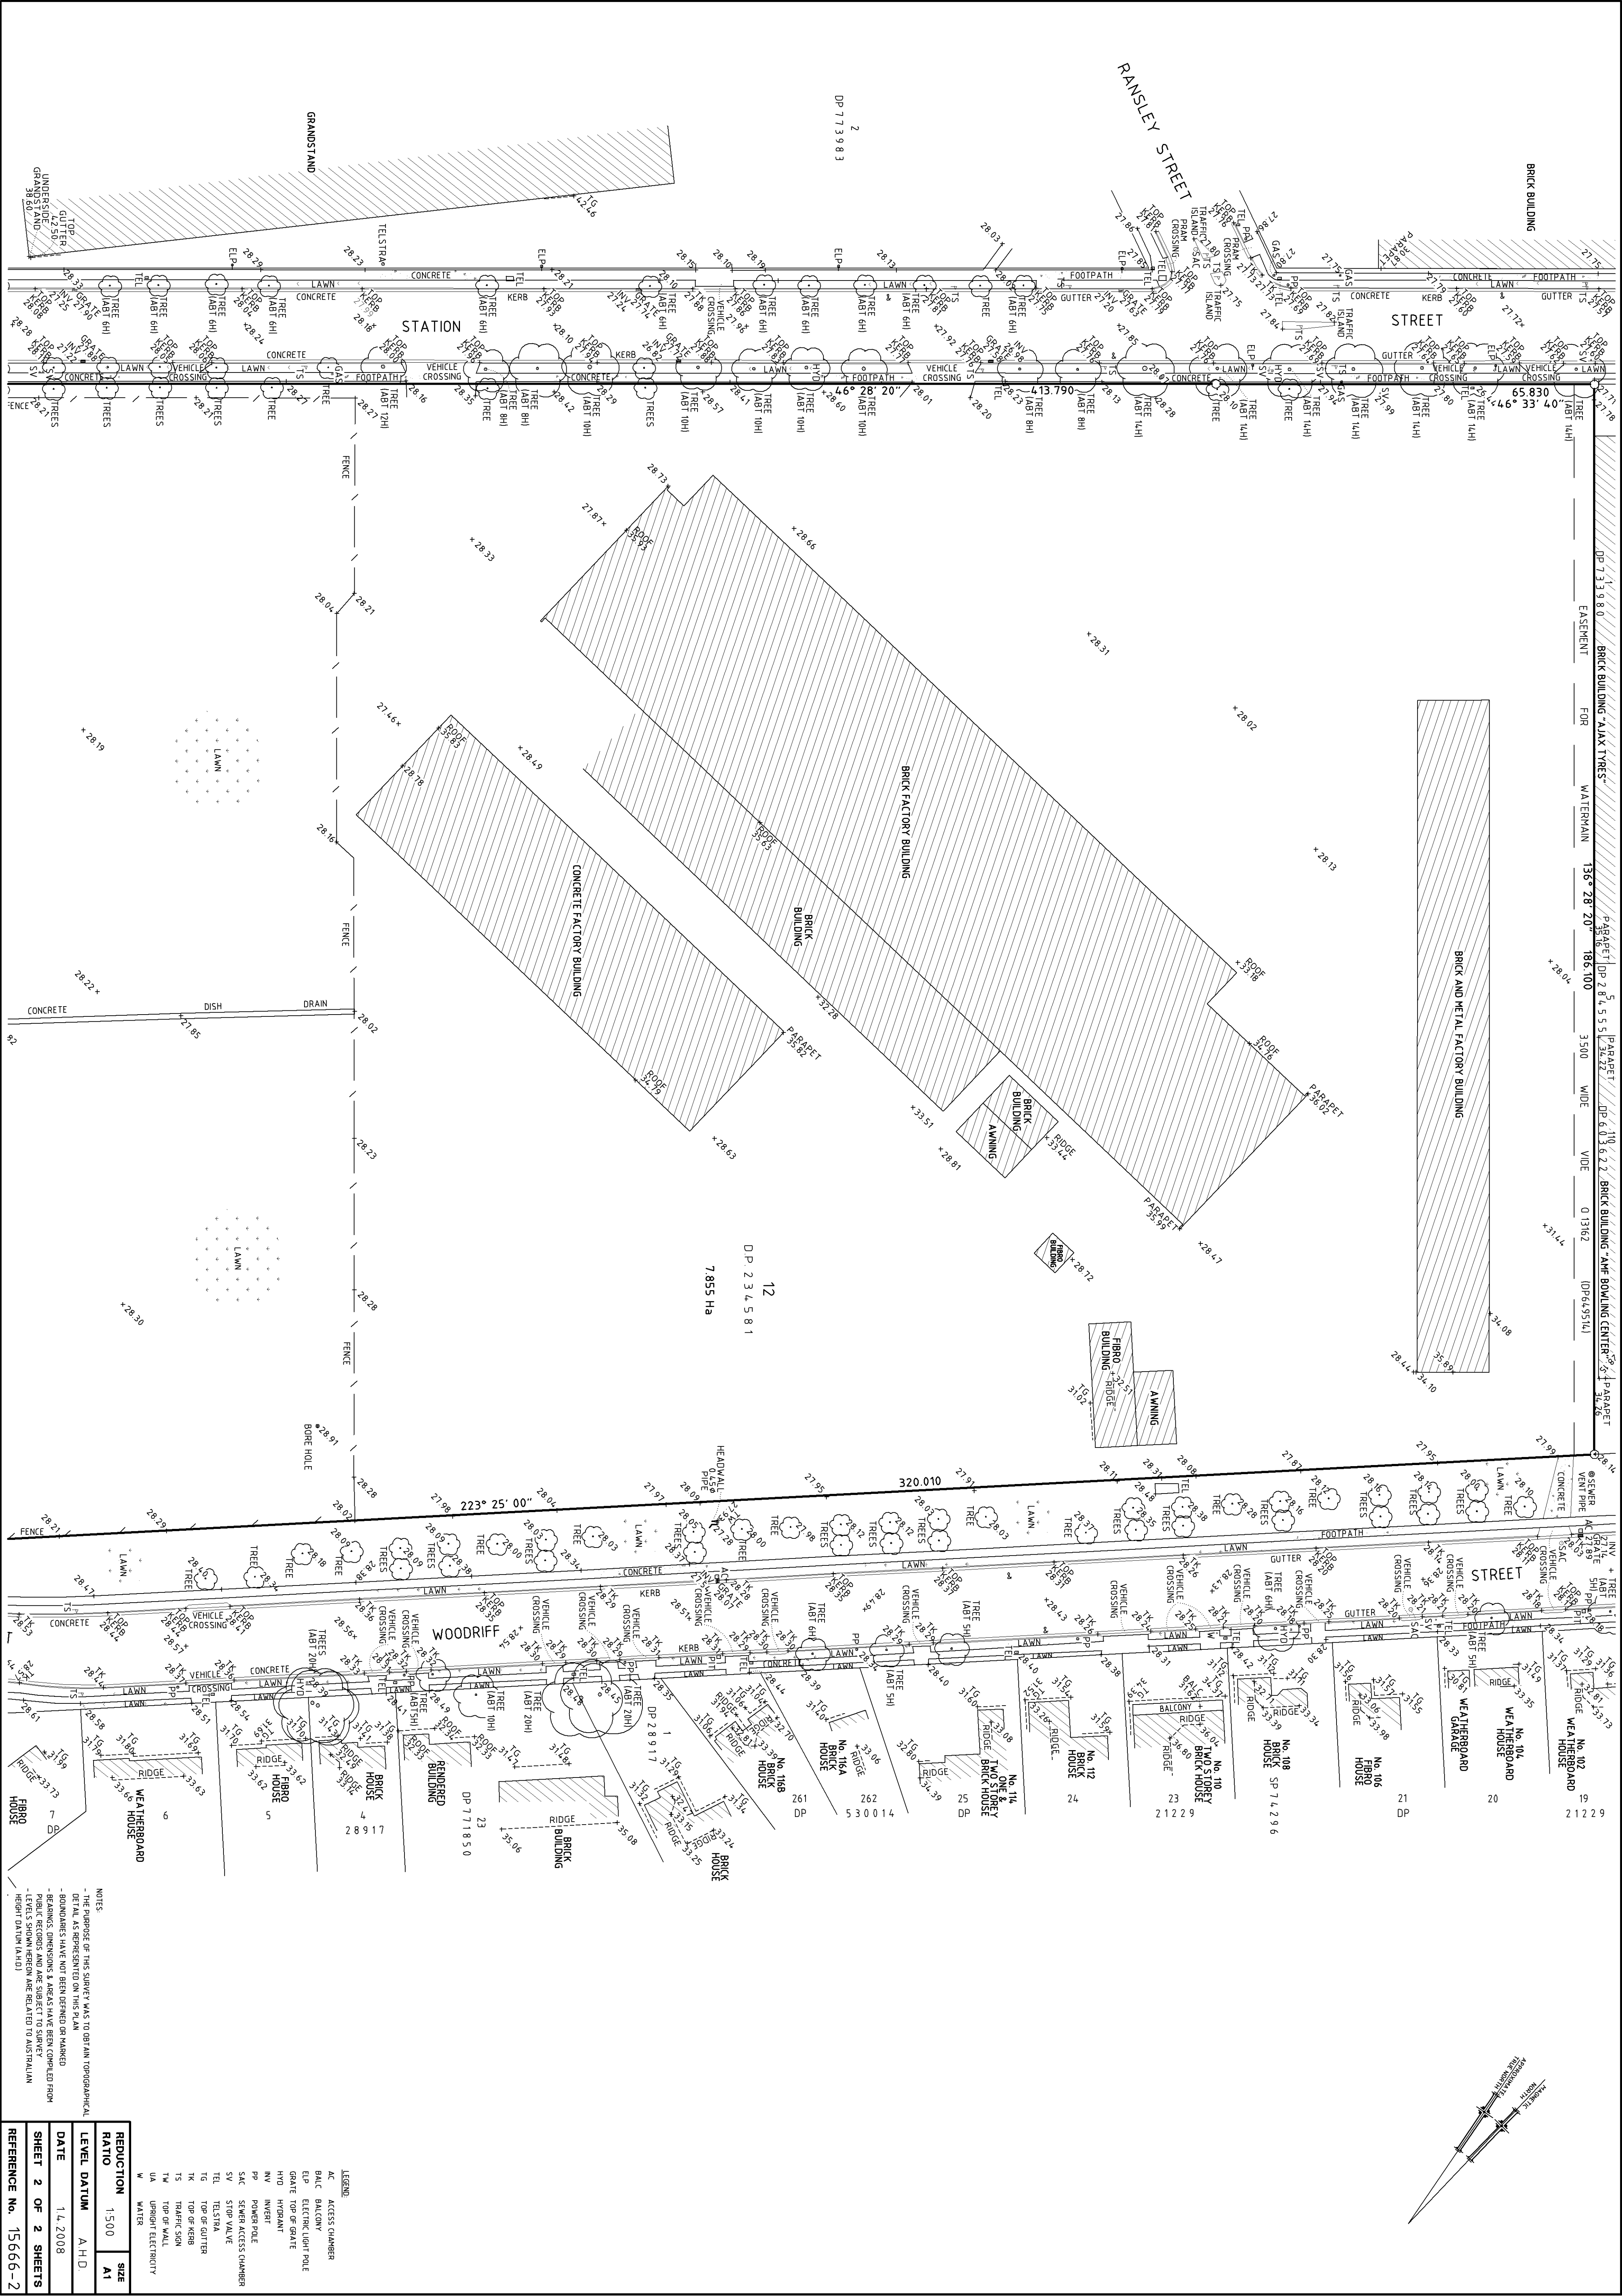

NOTES

- THE PURPOSE OF THIS SURVEY WAS TO OBTAIN TOPOGRAPHICAL DATA AS REPRESENTED ON THIS PLAN
- BEARING DIMENSIONS & AREAS HAVE BEEN COMPILED FROM PUBLIC RECORDS AND ARE SUBJECT TO SURVEY HEIGHT DATUM (AHD)
- LEVELS SHOWN HEREON ARE RELATED TO AUSTRALIAN HEIGHT DATUM (AHD)

LEGEND

- AC ACCESS CHAMBER
- BLK BALCONY
- ELP ELECTRICAL LIGHT POLE
- GRATE TOP OF GRATE
- W WATER

REDUCTION

RATIO 1:500

SIZE A1

LEVEL DATUM

AHD

DATE

14.2.2008

SHEET 2 OF 2 SHEETS

REFERENCE No.

15666-2

