



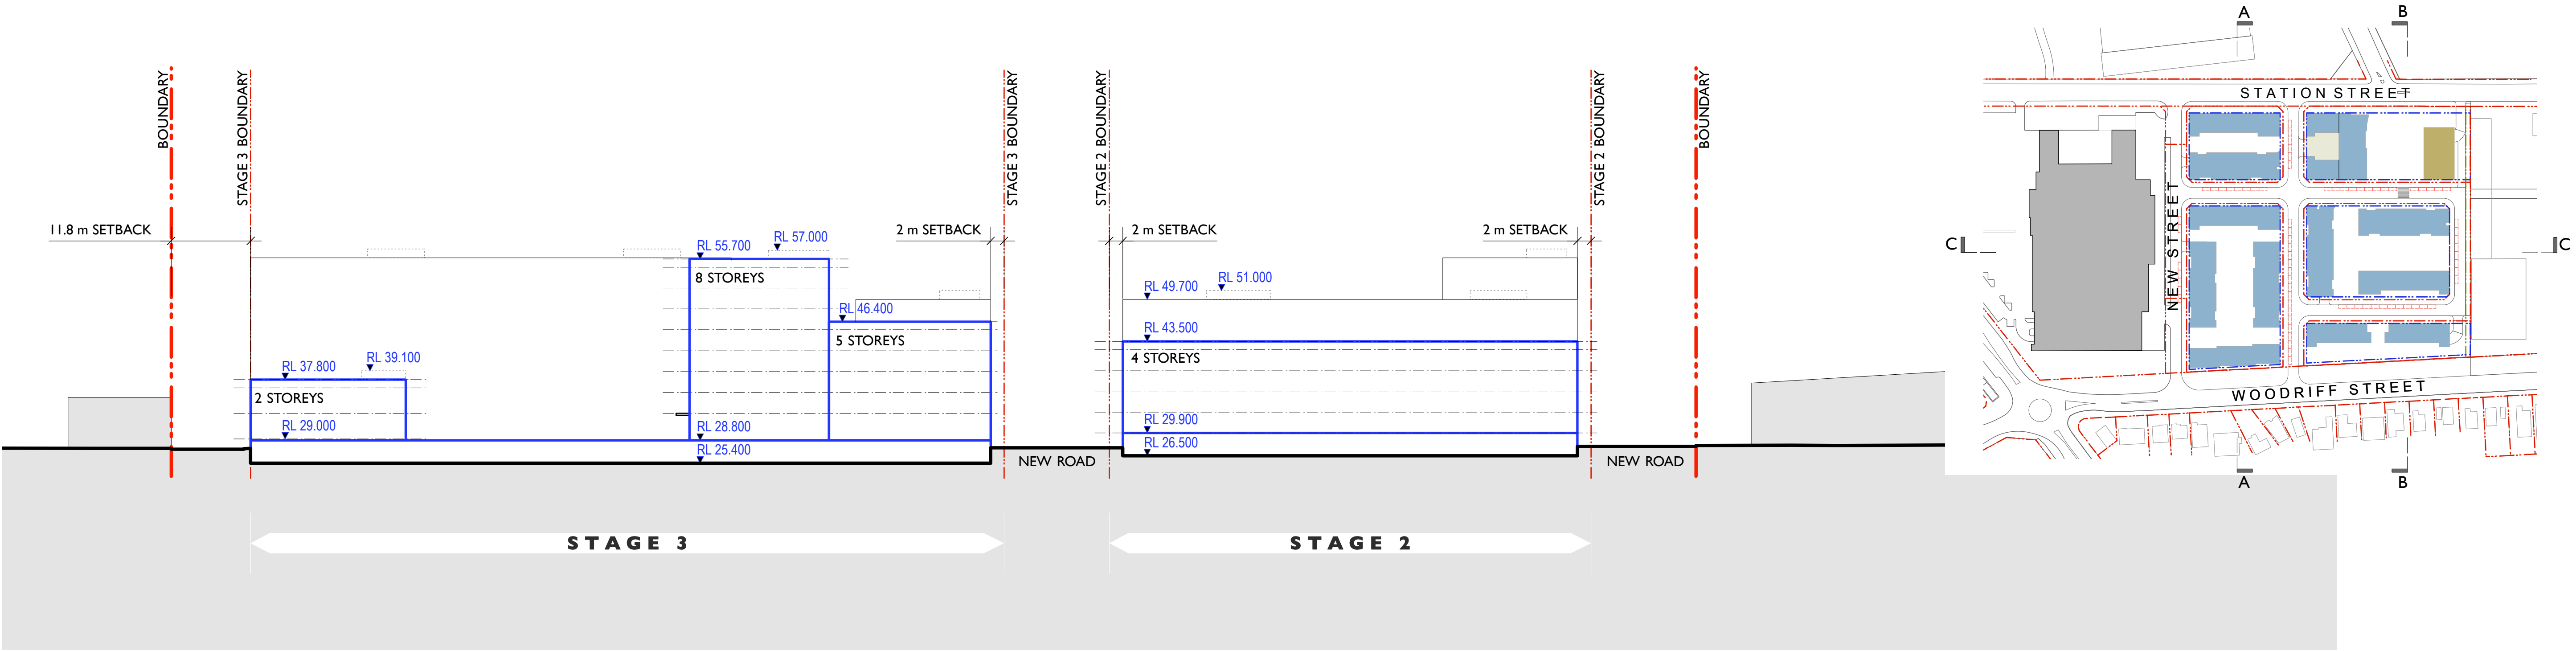

Station Street Elevation

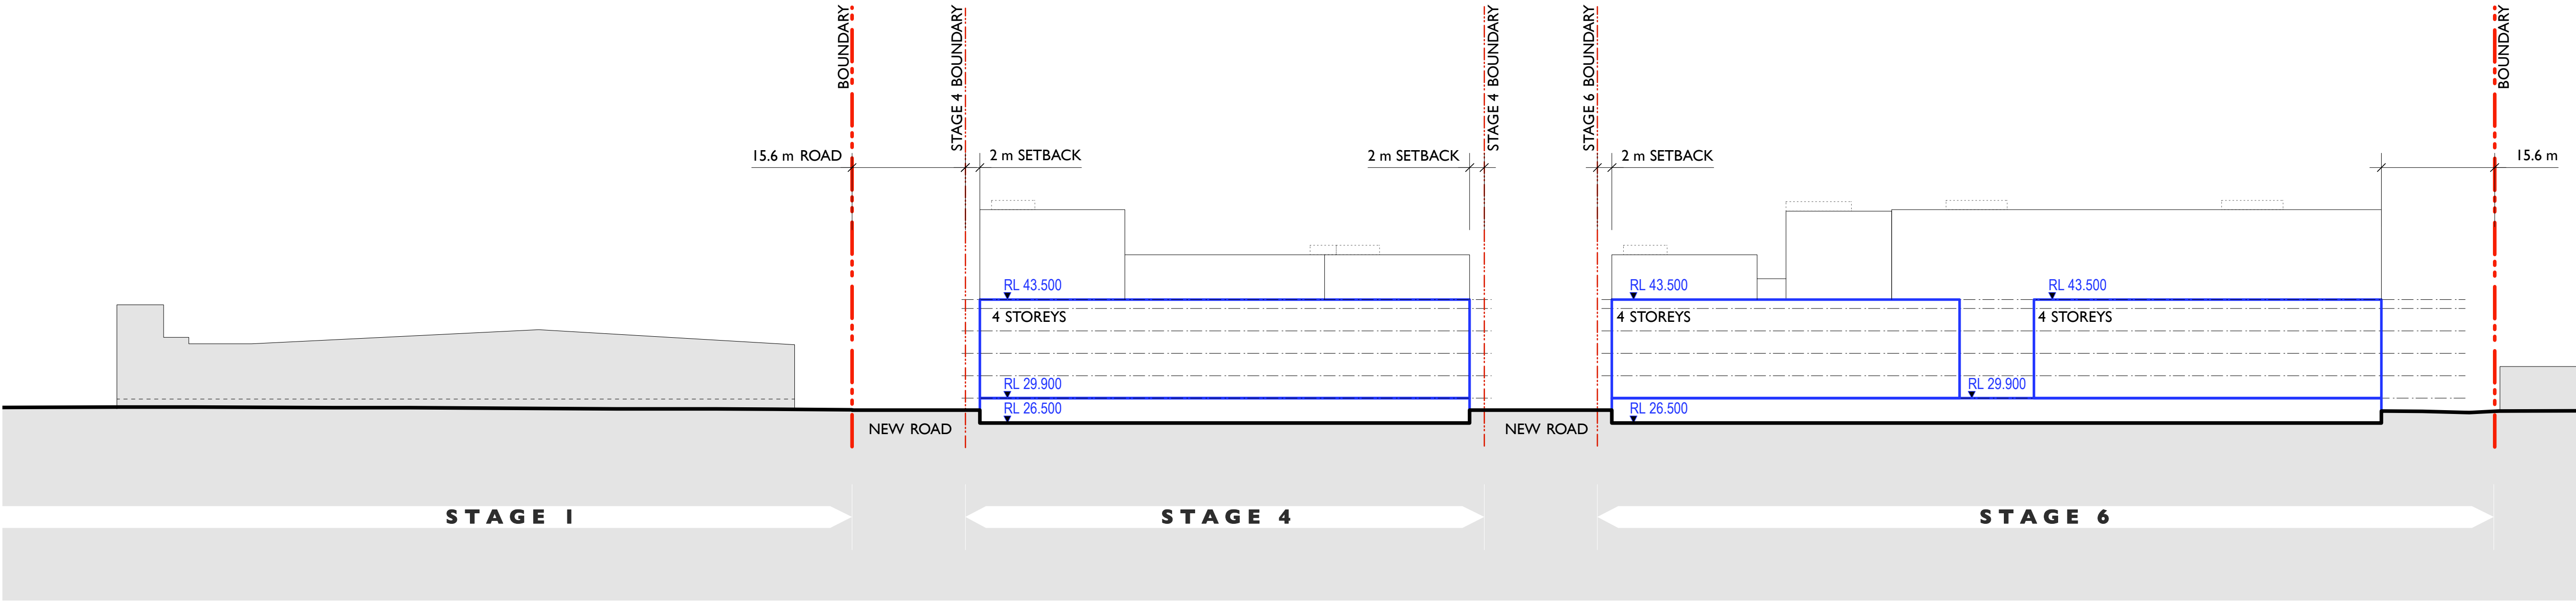

Woodriff Street Elevation