
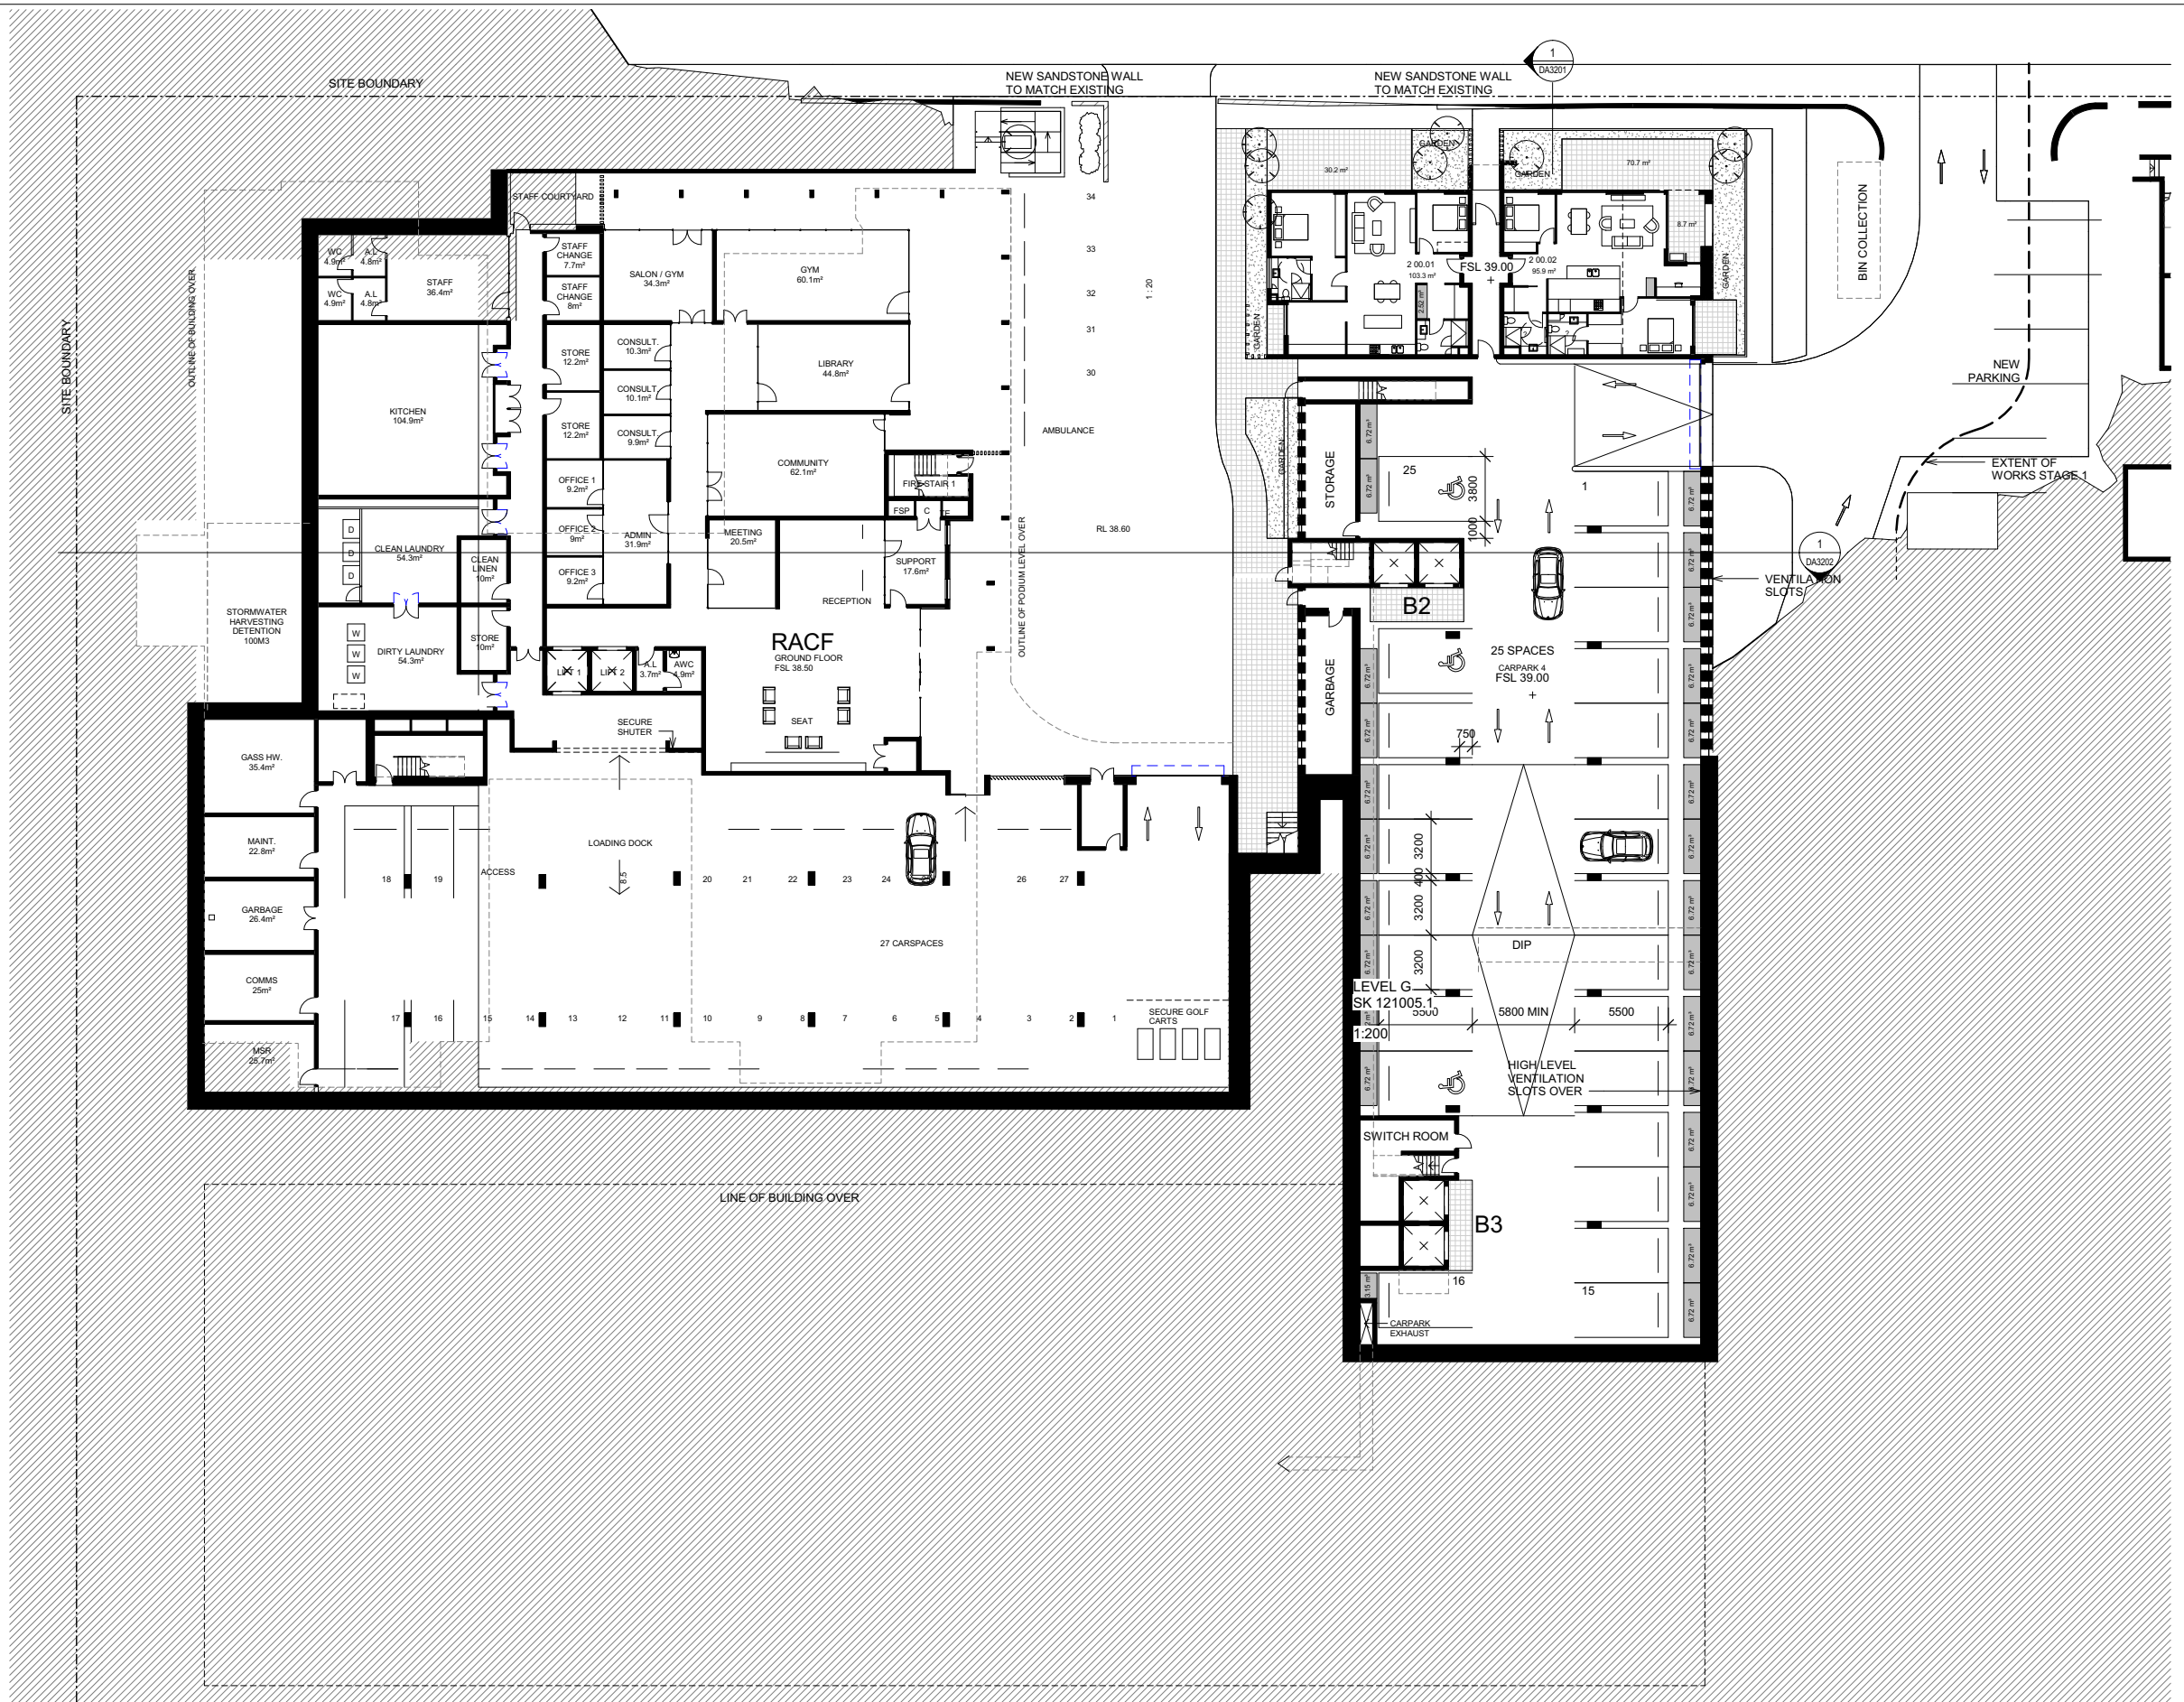


Revisions		Description	Ver	App'd
No.	Date			
A	180912	WORK IN PROGRESS		
B	260912	WORK IN PROGRESS		
C	051012	WORK IN PROGRESS		
D	111012	WORK IN PROGRESS		
E	151012	DRAFT 75W REVIEW		
F	181012	75W ISSUE		

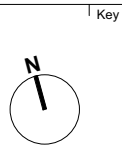

Client
Stockland Development Division

Architect
AJ+C
ALLEN JACK COTTER
79 Myrtle Street Chippendale NSW 2008 AUSTRALIA
p +61 2 9311 8222 f +61 2 9311 8200
ABN 53 003 782 250

Project
Cardinal Freeman Village
137 Victoria Street
ASHFIELD
NSW
Proj. No.
12018

Drawing Title
PRECINCT NW B2

Scale
1 : 200 @A1
Drawing No.
DA2101
Issue
F


NOT FOR CONSTRUCTION



NOT FOR CONSTRUCTION



Revisions	No.	Date	Description	Ver	App'd
A	180912		WORK IN PROGRESS		
B	260912		WORK IN PROGRESS		
C	051012		WORK IN PROGRESS		
D	111012		WORK IN PROGRESS		
E	151012		DRAFT 75W REVIEW		
F	181012		75W ISSUE		

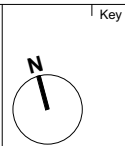

Client
Stockland Development Division





Architect
AJ+C
ALLEN JACK + COTTER
79 Myrtle Street Chippendale NSW 2008 AUSTRALIA
p +61 2 9311 8222 f +61 2 9311 8200
ABN 53 003 782 250

Project
Cardinal Freeman Village
137 Victoria Street
ASHFIELD
NSW
Proj. No.
12018


Drawing Title
PRECINCT NW_GND

Scale
1 : 200 @A1
Drawing No.
DA2103
Issue
F

NOT FOR CONSTRUCTION

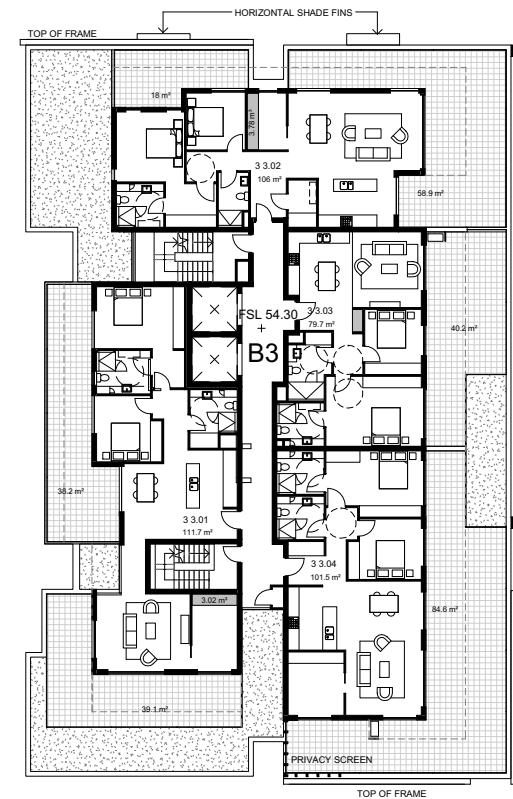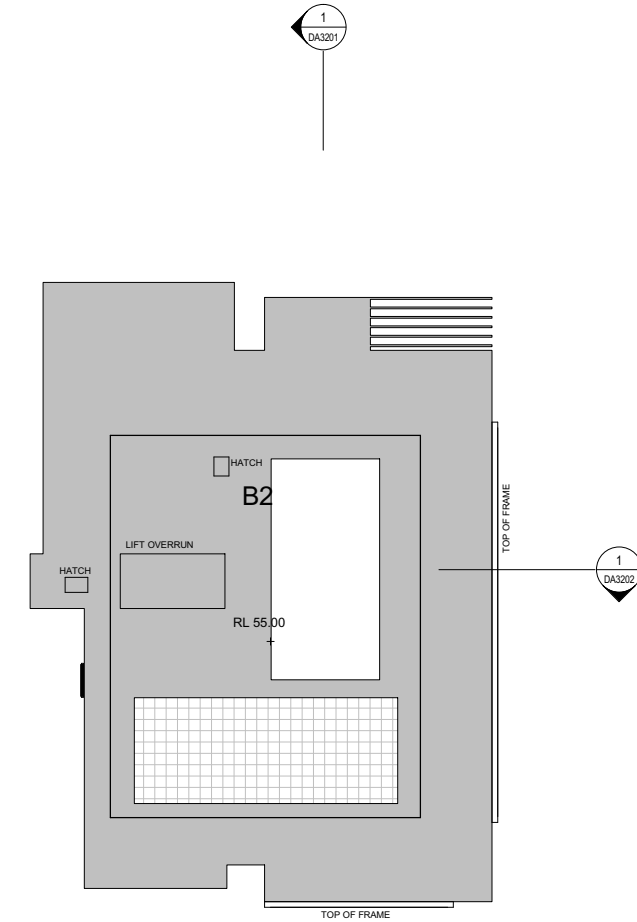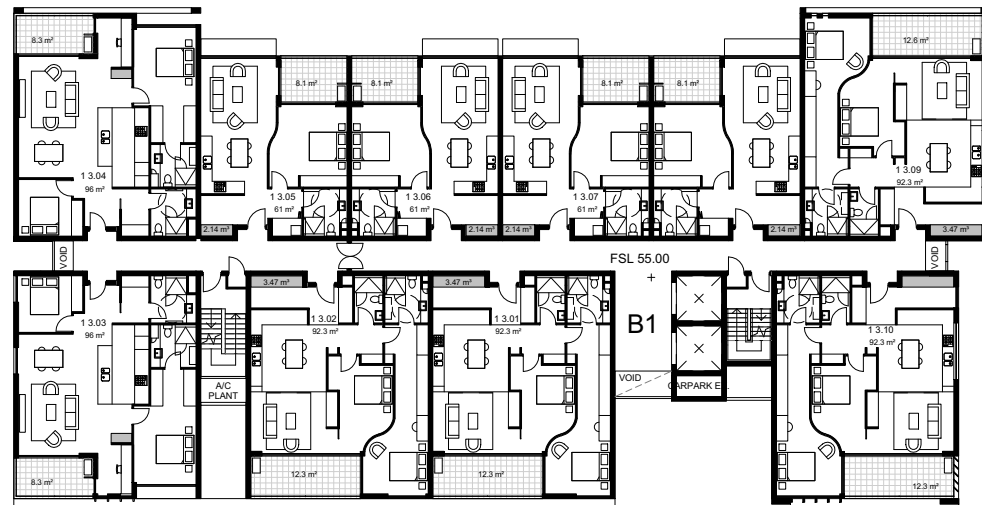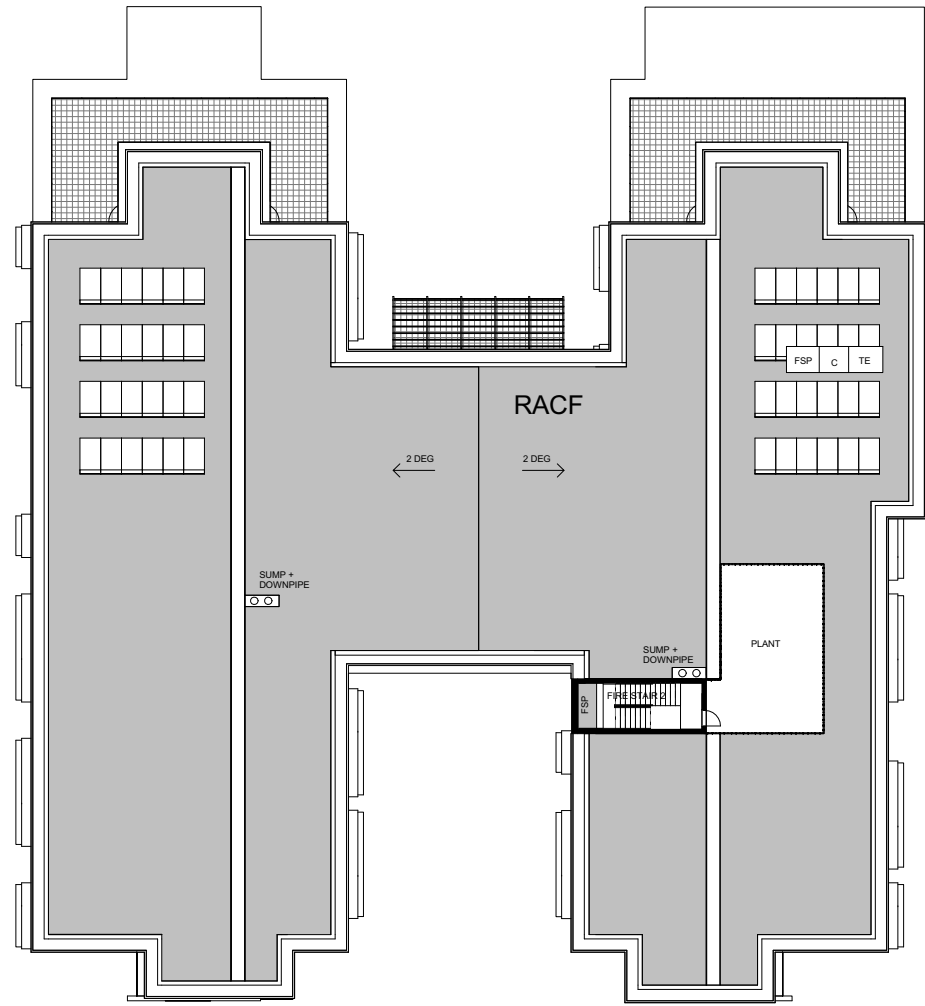

Revisions	No.	Date	Description	Ver	App'd
A	280912		WORK IN PROGRESS		
B	051012		WORK IN PROGRESS		
C	111012		WORK IN PROGRESS		
D	151012		DRAFT 75W REVIEW		
E	181012		75W ISSUE		

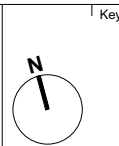

Client
Stockland Development Division

Architect
AJ+C
ALLEN JACK + COTTER
79 Myrtle Street Chippendale NSW 2008 AUSTRALIA
p +61 2 9311 8222 f +61 2 9311 8200
ABN 53 003 782 250

Project
Cardinal Freeman Village
137 Victoria Street
ASHFIELD
NSW
Proj. No.
12018

Drawing Title
PRECINCT NW_L3

Scale
1 : 200 @A1

Drawing No.
DA2106



Issue
E

NOT FOR CONSTRUCTION

SITE BOUNDARY

2

DIS

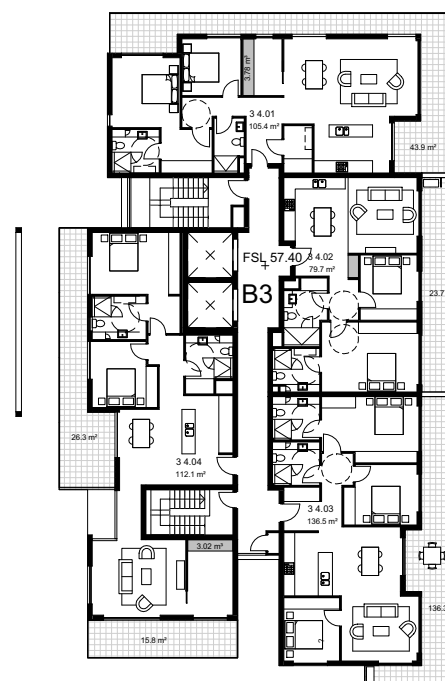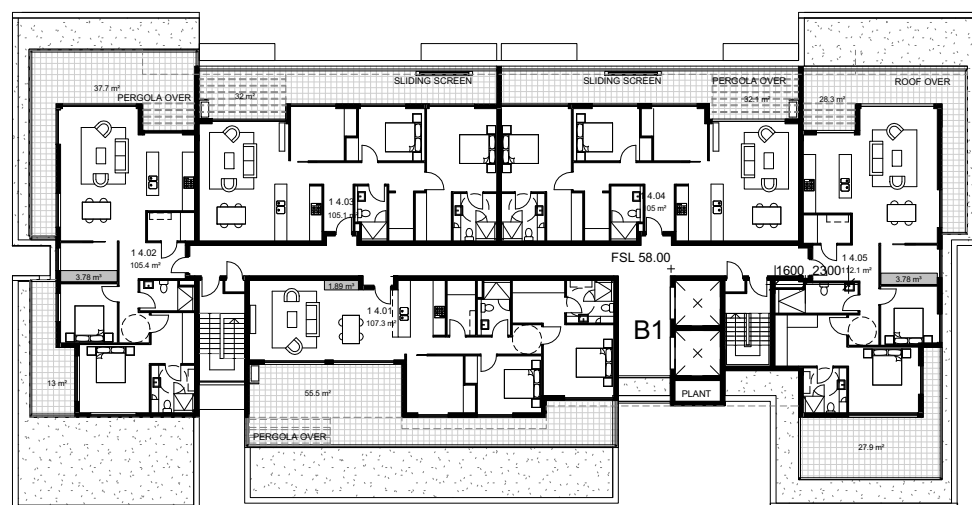

Revisions			Ver	App'd
No.	Date	Description		
A	280912	WORK IN PROGRESS		
B	051012	WORK IN PROGRESS		
C	111012	WORK IN PROGRESS		
D	151012	DRAFT 75W REVIEW		
E	181012	75W ISSUE		

Key



Client	Stockland Development Division
--------	--------------------------------

Architect

AJ+C
ALLEN JACK+COTTIER

79 Myrtle Street Chippendale NSW 2008 AUSTRALIA
 pl +61 2 9311 8222 fx +61 2 9311 8200
 ABN 53 003 782 250

Project	Cardinal Freeman Village
137 Victoria Street	
ASHFIELD	
NSW	
Proj. No.	
12018	



Drawing Title
PRECINCT NW L4

Scale	Drawing No.
1 : 200 @A1	DA2107

Issue
E

NOT FOR CONSTRUCTION

PLOT DATE & TIME: 18/10/2012 6:16:41 PM REF: C:\Users\nicholas\Documents\12018_master_nicholas.mt Author PLOTTED & CHECKED BY:
--

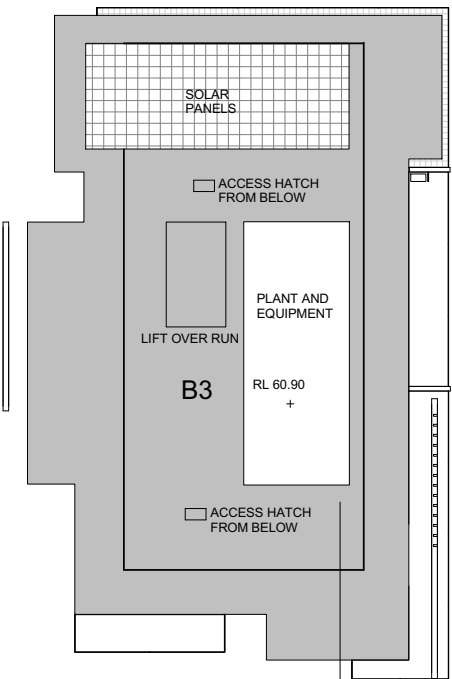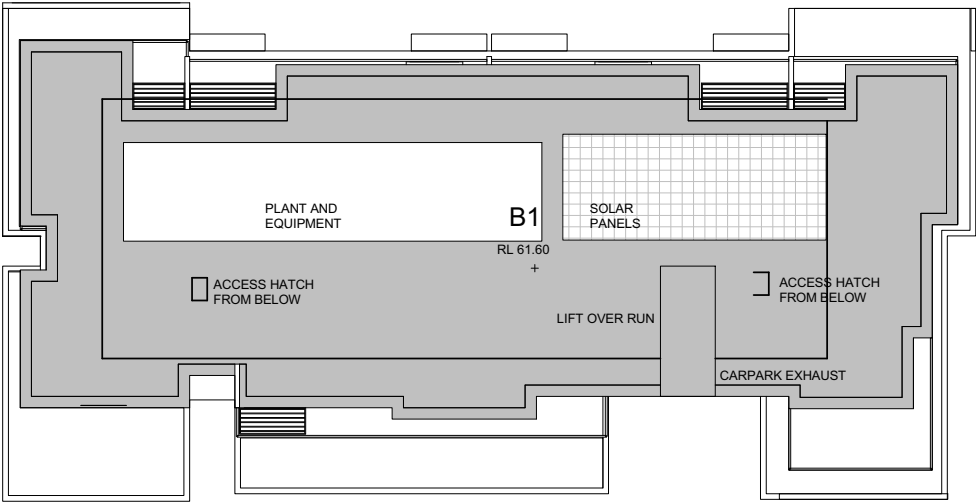

Revisions		Ver	App'd
No.	Date	Description	
A	051012	WORK IN PROGRESS	
B	111012	WORK IN PROGRESS	
C	151012	DRAFT TSW REVIEW	
D	181012	TSW ISSUE	



Key

Client
Stockland Development Division

Architect
AJ+C
ALLEN JACK & COTTER
79 Myrtle Street Chippendale NSW 2008 AUSTRALIA
ph +61 2 9311 8222 fx +61 2 9311 8200
ABN 53 003 782 250

Project
Cardinal Freeman Village
137 Victoria Street
ASHFIELD
NSW
Proj. No.
12018

Drawing Title
PRECINCT NW_L5

Scale
1 : 200 @A1

Drawing No.
DA2108

Issue
D

NOT FOR CONSTRUCTION