

- Priority 9**
- Demolish existing buildings/road
 - Build hoarding and temporary planting for Buildings 1+4
 - Build new stairs to path and temporary access

NOTE :

- CONTRACTOR IS RESPONSIBLE FOR FURTHER DEVELOPING THE CONSTRUCTION MANAGEMENT PLAN PHASING DIAGRAMS PROVIDED BY ALLEN JACK COTTIER, THROUGH CONSULTATION WITH STOCKLAND DEVELOPMENT AND AEVUM LTD.
- CONSEQUENTLY THE CONSTRUCTION MANAGEMENT PLAN PHASING DIAGRAMS ARE SUBJECT TO CHANGE DURING THE ONGOING CONSULTATION PROCESS.

Graphic Legend

- New Permanent Paths & Roads
- New Temporary Paths & Roads
- Previous Works Completed
- Temporary Planting/Landscape
- Pedestrian access
- Accessible Pedestrian access
- To Be Relocated
- Construction deliveries
- Direction of traffic
- Class A Hoarding (Plywood Painted)
- Class B Hoarding (covered walkway open at 1 side, with planting, lighting, signage,view panels)
- Fencing/Barricade/Jersey kerbs and the like
- To Be Demolished

<div>STAGE 1 APPLICATION</div> <div>PRELIMINARY ONLY NOT FOR CONSTRUCTION</div>		<div><div>REV.</div><div>DATE</div><div>AMENDMENTS</div></div> <div><div>A</div><div>01/03/10</div><div>PRELIMINARY ISSUE</div></div>	<div><div>STRUCTURAL ENGINEER</div><div>PARTIDGE PARTNERS</div><div>Level 4, 1 Chancery Street</div><div>St Leonards NSW 2065</div><div>T: (02) 9460 9000 F: (02) 9460 9090</div><div>E: info@partidge.com.au</div></div> <div><div>ELECTRICAL ENGINEER</div><div>JIM HATZ & ASSOCIATES</div><div>Level 1, 15 Ardross Street</div><div>St Leonards NSW 2065</div><div>T: (02) 9437 1000 F: (02) 9437 1020</div><div>E: enquiries@jimhatz.com</div></div> <div><div>HYDRAULIC ENGINEER</div><div>JRM GROUP</div><div>Unit 7, 43-51 College St</div><div>Gladesville NSW 2111</div><div>T: (02) 9879 3144 F: (02) 9879 3244</div><div>E: mail@jrmgroup.net.au</div></div>	<div><div>LANDSCAPE ARCHITECTURE</div><div>OCULUS</div><div>Level 1, 3 Wilson St</div><div>Newtown NSW 2042</div><div>T: (02) 9557 5533 F: (02) 9519 8323</div><div>E: info@oculus.com.au</div></div> <div><div>SURVEYOR</div><div>LOCKLEY LAND TITLE SOLUTIONS</div><div>19 Messier Street</div><div>Gladesville NSW 2111</div><div>T: (02) 9879 6077 F: (02) 9879 7143</div><div>E: info@lockley.com.au</div></div> <div><div>CIVIL ENGINEER</div><div>TAYLOR THOMSON WHITTING</div><div>48 Chandos Street</div><div>St Leonards NSW 2065</div><div>T: (02) 9439 7288 F: (02) 9439 3146</div><div>E: beryl@taylorthomson.com.au</div></div>	<div><div>HERITAGE CONSULTANT</div><div>GRAHAM BROOKS & ASSOCIATES</div><div>71 York Street</div><div>Sydney NSW 2000</div><div>T: (02) 9299 8600 F: (02) 9299 8711</div><div>E: graham.brooks@gbh.com.au</div></div> <div><div>BCA CONSULTANT</div><div>BCA LOGIC</div><div>Level 17, 17 Archer Street</div><div>Cherrywood NSW 2087</div><div>T: (02) 9411 5360 F: (02) 9411 1520</div><div>E: info@bcalogic.com.au</div></div> <div><div>ACCESS CONSULTANT</div><div>ACCESS ACCESSIBILITY SOLUTIONS</div><div>467 Beauchamp Street</div><div>Maroubra NSW 2035</div><div>T: (02) 9661 1445 F: (02) 9661 1982</div><div>E: marknet@tbgond.com</div></div>	<div><div>TRAFFIC CONSULTANT</div><div>MCLAREN TRAFFIC</div><div>5 Jelliffe Place,</div><div>Woronora Heights NSW 2233</div><div>T: (02) 9545 5161 F: (02) 9545 5161</div><div>E: info@mcclarentraffic.com.au</div></div> <div><div>MECHANICAL ENGINEER</div><div>WOOD & GRIEVE</div><div>Level 3, 454-456 Pacific Hwy</div><div>St Leonards NSW 2060</div><div>T: (02) 8484 7000 F: (02) 8484 7100</div><div>E: info@wog.com.au</div></div> <div><div>Acoustic Consultant</div><div>ACOUSTIC LOGIC</div><div>9 Smith Street</div><div>Mascot NSW 2020</div><div>T: (02) 8338 9668 F: (02) 8338 8399</div><div>E: enquiries@acousticlogic.com.au</div></div>	<div><div>AJ+C</div><div>79 Myrtle Street</div><div>Chippendale NSW 2008 Australia</div><div>T 02 9311 8222 F 02 9311 8200</div><div>E enquiries@architectsajc.com</div><div>www.architectsajc.com</div></div> <div><div>CLIENT</div><div><div><div>BGVUM</div><div>Stockland</div><div>epm</div></div></div></div>	<div>JOB</div> <div>CARDINAL FREEMAN VILLAGE</div>	<div>DRAWING TITLE</div> <div>Hoarding Buildings 1 + 4</div>	<div>DRAWN</div> <div>CHECKED</div> <div>SCALE</div> <div>NTS</div>	<div>DATE CREATED</div> <div>26.09.12</div>	<div>DRAWING NO.</div> <div>CMP1.09</div>	<div>REV</div> <div>A</div>
---	--	---	---	---	---	--	---	--	--	---	---	---	-----------------------------

Attachment 3 – Form of Waste Management Plan

APPENDIX 1 – A

Waste Management Plan Form 1 – Land use or activity proposed.

Outline of Proposal		
Site Address:		
Applicant's Name and Address:		
Name:		
Address:		
Telephone:	Fax:	
	Mobile:	
	E.mail:	
Building and other structures currently on site:		
Brief description of proposal:		
The details provided on this form are my intentions for managing waste related to this project:		
Signature of Applicant:		Date:.....

APPENDIX 1 – B - DEMOLITION

Waste Management Plan Form 2 – Details of waste management (demolition phase)


[illegible]

APPENDIX 1 – C - CONSTRUCTION

Waste Management Plan Form 3 – Details of waste management (construction phase)

MATERIALS ON-SITE			DESTINATION		
			Reuse and Recycling		Disposal
Type of materials	Estimated		ON-SITE	OFF-SITE	Specify contractor and landfill site
	Volume. (m3)	Weight. (t)	Specify proposed reuse or on-site recycling methods	Specify contractor and recycling outlet	

Attachment 4 – Complaints Management Process

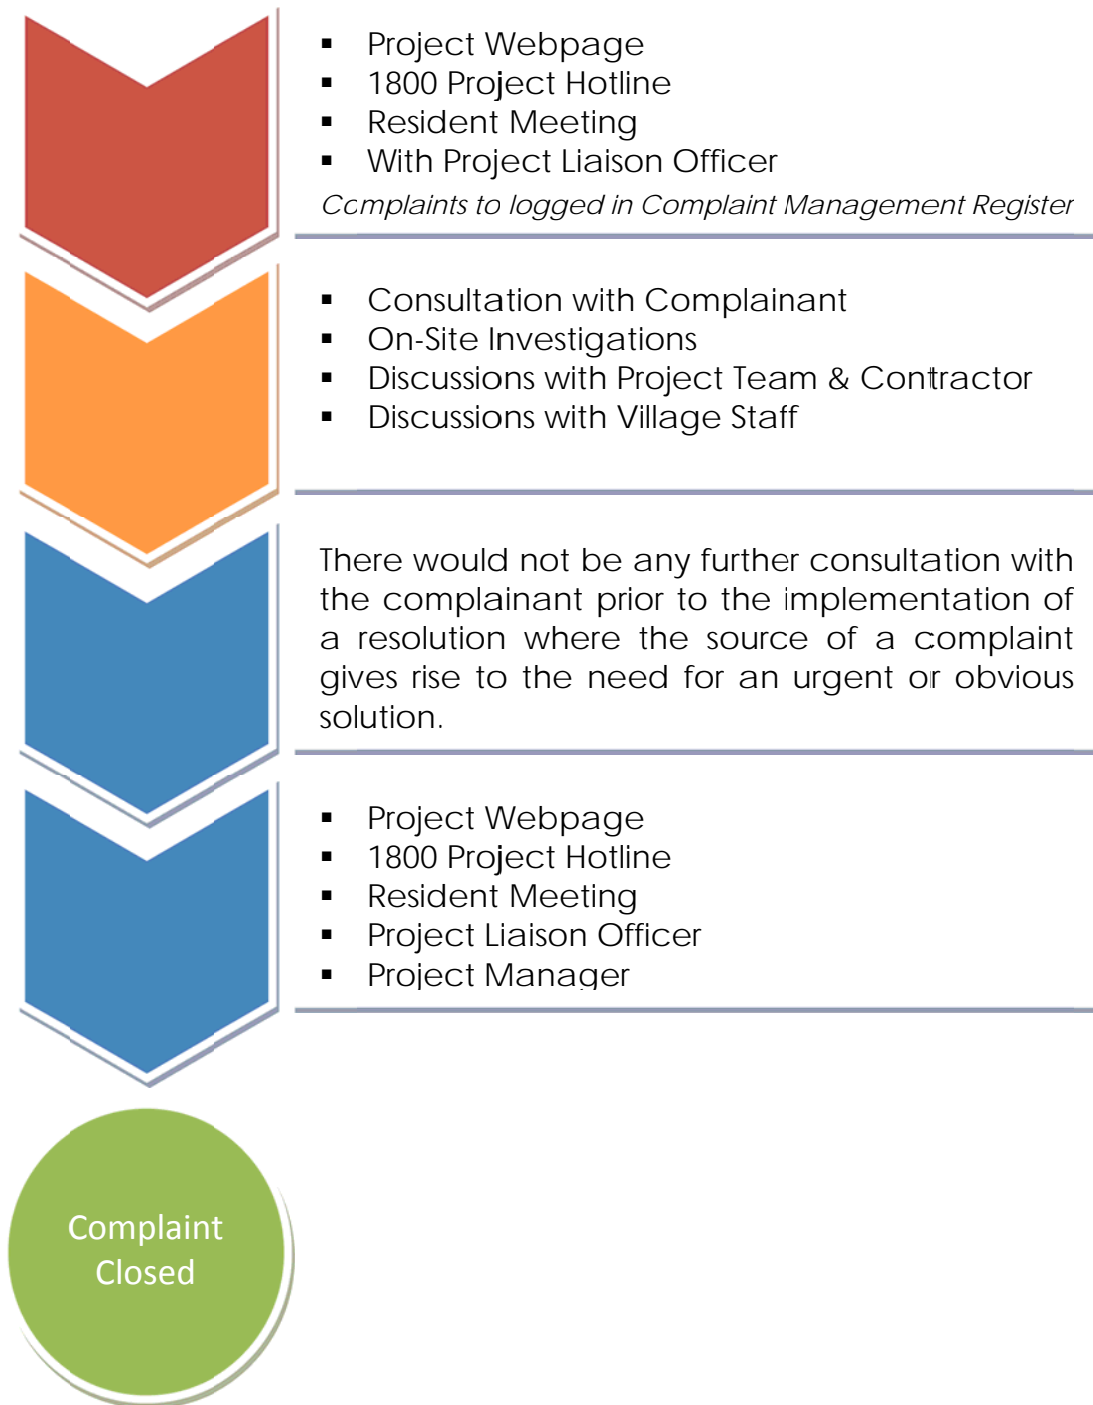

Attachment 5 – Complaints Management Register

[illegible]

QUEEN STREET

Priority 4

- Construct part of new path
- Construct temporary landscape
- Construct temporary access between new
- Path and existing path
- New temporary access into existing activities centre

NOTE :

- CONTRACTOR IS RESPONSIBLE FOR FURTHER DEVELOPING THE CONSTRUCTION MANAGEMENT PLAN PHASING DIAGRAMS PROVIDED BY ALLEN JACK COTTIER, THROUGH CONSULTATION WITH STOCKLAND DEVELOPMENT AND AEVUM LTD.
- CONSEQUENTLY THE CONSTRUCTION MANAGEMENT PLAN PHASING DIAGRAMS ARE SUBJECT TO CHANGE DURING THE ONGOING CONSULTATION PROCESS.

Graphic Legend


- New Permanent Paths & Roads
- New Temporary Paths & Roads
- Previous Works Completed
- Temporary Planting/Landscape

- Pedestrian access
- Accessible Pedestrian access
- To Be Relocated
- Construction deliveries
- Direction of traffic

- Class A Hoarding (Plywood Painted)
- Class B Hoarding (covered walkway open at 1 side, with planting, lighting, signage,view panels)
- Fencing/Barricade/Jersey kerbs and the like
- To Be Demolished

STAGE 1 APPLICATION
PRELIMINARY ONLY NOT FOR
CONSTRUCTION

- Use figured dimensions only.
- Do not scale.
- Comply with relevant Authorities' requirements
- Comply with the Building Code of Australia
- Comply with all relevant Australian Standards
- © Copyright in all documents and drawings prepared by Hill Thalis and in any work executed from those documents and drawings shall remain the property of Hill Thalis or on creation vest in Hill Thalis

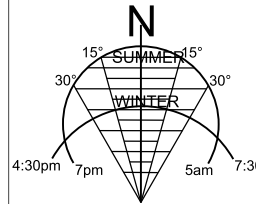

REV.	DATE	AMENDMENTS
A	01/03/10	PRELIMINARY ISSUE

STRUCTURAL ENGINEER PARTIDGE PARTNERS Level 4, 1 Chancery Street St Leonards NSW 2065 T: (02) 9460 9000 F: (02) 9460 9090 E: mail@oculus.com.au
ELECTRICAL ENGINEER JIM HATZ & ASSOCIATES Level 1, 15 Ardross Street St Leonards NSW 2065 T: (02) 9437 1000 F: (02) 9437 1020 E: enquiries@jimhaz.com
HYDRAULIC ENGINEER JGM GROUP Unit 7, 43-51 College St Gladesville NSW 2111 T: (02) 9879 3144 F: (02) 9879 3244 E: mail@jmggroup.net.au

LANDSCAPE ARCHITECTURE OCULUS Level 1, 5 Wilson St Newtown NSW 2042 T: (02) 9557 5533 F: (02) 9519 8323 E: mail@oculus.com.au
SURVEYOR LOCKLEY LAND TITLE SOLUTIONS Level 1, 15 Ardross Street St Leonards NSW 2111 T: (02) 9879 6077 F: (02) 9879 7143 E: info@lockley.com.au
CIVIL ENGINEER TAYLOR THOMSON WHITTING 48 Chandos Street 2nd St Leonards NSW 2065 T: (02) 9439 7288 F: (02) 9439 3146 E: bweyl@tnewstralia.com.au

HERITAGE CONSULTANT GRAHAM BROOKS & ASSOCIATES 71 York Street Sydney NSW 2000 T: (02) 9299 8600 F: (02) 9299 8711 E: graham.brooks@gbpartners.com
BCA CONSULTANT BCA LOGIC Level 1 71-73 Archer Street Cherrywood NSW 2087 T: (02) 9411 5360 F: (02) 9411 1520 E: info@bcalogic.com.au
ACCESS CONSULTANT ACCESS ACCESSIBILITY SOLUTIONS 487 Beauchamp Street Maroubra NSW 2035 T: (02) 9661 1445 F: (02) 9661 1982 E: marknet@tbgond.com

TRAFFIC CONSULTANT MCCLAREN TRAFFIC 5 Jellie Place, Woronora Heights NSW 2233 T: (02) 9545 5161 F: (02) 9545 5161 E: info@mcclarentraffic.com.au
MECHANICAL ENGINEER WOOD & GRIEVE Level 3, 454-456 Pacific Hwy St Leonards NSW 2060 T: (02) 8484 7000 F: (02) 8484 7100 E: info@wega.com.au
Acoustic Consultant ACOUSTIC LOGIC 9 Smith Street Mascot NSW 2020 T: (02) 8338 9688 F: (02) 8338 8399 E: inquiries@acousticlogic.com.au

CLIENT AJ+C ALLEN JACK COTTIER 79 Myrtle Street Chippendale NSW 2008 Australia T: 02 9311 8222 F: 02 9311 8200 E: enquiries@architectsajc.com www.architectsajc.com
--



JOB CARDINAL FREEMAN VILLAGE
PACKAGE CONSTRUCTION MANAGEMENT PLAN CONSTRUCTION ARRANGEMENT DIAGRAMS

DRAWING TITLE			
New Footpath + Temporary Access			
DRAWN	CHECKED	SCALE	
		NTS	
DATE CREATED	DRAWING NO.		REV
26.09.12	CMP1.04		A

QUEEN STREET




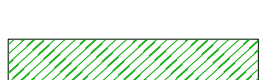
Priority 5






- Complete new path
- Construct temporary access adjacent to Chapel
- Construct part of hoarding





NOTE :

- CONTRACTOR IS RESPONSIBLE FOR FURTHER DEVELOPING THE CONSTRUCTION MANAGEMENT PLAN PHASING DIAGRAMS PROVIDED BY ALLEN JACK COTTIER, THROUGH CONSULTATION WITH STOCKLAND DEVELOPMENT AND AEVUM LTD.
- CONSEQUENTLY THE CONSTRUCTION MANAGEMENT PLAN PHASING DIAGRAMS ARE SUBJECT TO CHANGE DURING THE ONGOING CONSULTATION PROCESS.

Graphic Legend


-  New Permanent Paths & Roads
-  New Temporary Paths & Roads
-  Previous Works Completed
-  Temporary Planting/Landscape

-  Pedestrian access
-  Accessible Pedestrian access
-  To Be Relocated
-  Construction deliveries
-  Direction of traffic

-  Class A Hoarding (Plywood Painted)
-  Class B Hoarding (covered walkway open at 1 side, with planting, lighting, signage, view panels)
-  Fencing/Barricade/Jersey kerbs and the like
-  To Be Demolished

STAGE 1 APPLICATION
PRELIMINARY ONLY NOT FOR
CONSTRUCTION

- Use figured dimensions only.
- Do not scale.
- Comply with relevant Authorities' requirements
- Comply with the Building Code of Australia
- Comply with all relevant Australian Standards
- © Copyright in all documents and drawings prepared by Hill Thalis and in any work executed from those documents and drawings shall remain the property of Hill Thalis or on creation vest in Hill Thalis

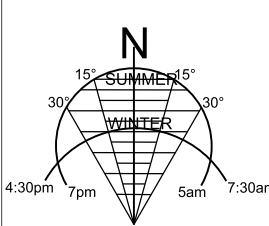

REV.	DATE	AMENDMENTS
A	01/03/10	PRELIMINARY ISSUE

STRUCTURAL ENGINEER PARTIDGE PARTNERS Level 4, 1 Chancery Street St Leonards NSW 2065 T: (02) 9460 9000 F: (02) 9460 9090 E: mail@oculus.com.au
ELECTRICAL ENGINEER JIM HATZ & ASSOCIATES Level 1, 15 Ardross Street St Leonards NSW 2065 T: (02) 9437 1000 F: (02) 9437 1020 E: enquiries@jimhaz.com
HYDRAULIC ENGINEER JMT GROUP Unit 7, 43-51 College St Gladesville NSW 2111 T: (02) 9879 3144 F: (02) 9879 3244 E: mail@jmtgroup.net.au

LANDSCAPE ARCHITECTURE OCULUS Level 1, 15 Wilson St Newtown NSW 2042 T: (02) 9557 5533 F: (02) 9519 8323 E: mail@oculus.com.au
SURVEYOR LOCKLEY LAND TITLE SOLUTIONS Level 1, 15 Ardross Street Gladesville NSW 2111 T: (02) 9879 6077 F: (02) 9879 7143 E: info@lockley.com.au
CIVIL ENGINEER TAYLOR THOMSON WHITTING 48 Chandos Street St Leonards NSW 2065 T: (02) 9439 7288 F: (02) 9439 3146 E: bweyl@tneustalla.com.au

HERITAGE CONSULTANT GRAHAM BROOKS & ASSOCIATES 71 York Street Sydney NSW 2000 T: (02) 9299 6600 F: (02) 9299 6711 E: graham.brooks@gbassociates.com
BCA CONSULTANT BCA LOGIC Level 17-173 Archer Street Cherrywood NSW 2087 T: (02) 9411 5360 F: (02) 9411 1520 E: info@bcalogic.com.au
ACCESS CONSULTANT ACCESS ACCESSIBILITY SOLUTIONS 487 Beauchamp Street Maroubra NSW 2035 T: (02) 9661 1445 F: (02) 9661 1982 E: marknet@bigpond.com

TRAFFIC CONSULTANT MCCLAREN TRAFFIC 5 Jellie Place, Woronora Heights NSW 2233 T: (02) 9545 5161 F: (02) 9545 5161 E: info@mcclarentraffic.com.au
MECHANICAL ENGINEER WOOD & GRIEVE Level 3, 454-456 Pacific Hwy St Leonards NSW 2060 T: (02) 8484 7000 F: (02) 8484 7100 E: info@wog.com.au
Acoustic Consultant ACOUSTIC LOGIC 9 Smith Street Mascot NSW 2020 T: (02) 8338 8688 F: (02) 8338 8399 E: inquiries@acousticlogic.com.au

CLIENT   
--

JOB CARDINAL FREEMAN VILLAGE
PACKAGE CONSTRUCTION MANAGEMENT PLAN CONSTRUCTION ARRANGEMENT DIAGRAMS

DRAWING TITLE			
Footpath Access + Hoarding			
DRAWN	CHECKED	SCALE	
		NTS	
DATE CREATED	DRAWING NO.		REV
26.09.12	CMP1.05		A

QUEEN STREET

Priority 6

- Construct hoarding for new café
- Temporary access adjacent to Chapel operational

NOTE :

- CONTRACTOR IS RESPONSIBLE FOR FURTHER DEVELOPING THE CONSTRUCTION MANAGEMENT PLAN PHASING DIAGRAMS PROVIDED BY ALLEN JACK COTTIER, THROUGH CONSULTATION WITH STOCKLAND DEVELOPMENT AND AEVUM LTD.
- CONSEQUENTLY THE CONSTRUCTION MANAGEMENT PLAN PHASING DIAGRAMS ARE SUBJECT TO CHANGE DURING THE ONGOING CONSULTATION PROCESS.

Graphic Legend




New Permanent Paths & Roads



New Temporary Paths & Roads



Previous Works Completed

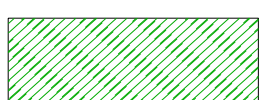

Temporary Planting/Landscape



Pedestrian access



Accessible Pedestrian access



To Be Relocated



Construction deliveries



Direction of traffic



Class A Hoarding (Plywood Painted)



Class B Hoarding (covered walkway open at 1 side, with planting, lighting, signage, view panels)




Fencing/Barricade/Jersey kerbs and the like



To Be Demolished

STAGE 1 APPLICATION
PRELIMINARY ONLY NOT FOR
CONSTRUCTION

- Use figured dimensions only.
- Do not scale.
- Comply with relevant Authorities' requirements
- Comply with the Building Code of Australia
- Comply with all relevant Australian Standards
- © Copyright in all documents and drawings prepared by Hill Thalis and in any work executed from those documents and drawings shall remain the property of Hill Thalis or on creation vest in Hill Thalis

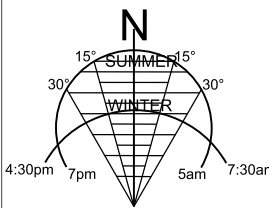

REV.	DATE	AMENDMENTS
A	01/03/10	PRELIMINARY ISSUE

STRUCTURAL ENGINEER
PARTRIDGE PARTNERS
Level 4, 1 Chancery Street
St Leonards NSW 2065
T: (02) 9460 9000 F: (02) 9460 9090
E: mail@oculus.com.au

ELECTRICAL ENGINEER
JIM HATZ & ASSOCIATES
Level 1, 15 Ardross Street
St Leonards NSW 2065
T: (02) 9437 1000 F: (02) 9437 1020
E: enquiries@jimhaz.com

HYDRAULIC ENGINEER
JGM GROUP
Unit 7, 43-51 College St
Gladesville NSW 2111
T: (02) 9879 3144 F: (02) 9879 3244
E: mail@jmggroup.net.au

LANDSCAPE ARCHITECTURE
OCULUS
Level 1, 15 Wilson St
Newtown NSW 2042
T: (02) 9557 5555 F: (02) 9519 8323
E: mail@oculus.com.au

SURVEYOR
LOCKLEY LAND TITLE SOLUTIONS
Level 1, 15 Ardross Street
St Leonards NSW 2111
T: (02) 9879 6077 F: (02) 9879 7143
E: info@lockley.com.au

CIVIL ENGINEER
TAYLOR THOMSON WHITTING
48 Chandos Street
St Leonards NSW 2065
T: (02) 9439 7288 F: (02) 9439 3146
E: bweyl@oneustalia.com.au

HERITAGE CONSULTANT
GRAHAM BROOKS & ASSOCIATES
71 York Street
Sydney NSW 2000
T: (02) 9299 8600 F: (02) 9299 8711
E: graham.brooks@gbpartners.com.au

BCA CONSULTANT
BCA LOGIC
Level 1 71-73 Archer Street
Cherrywood NSW 2087
T: (02) 9411 5360 F: (02) 9411 1520
E: info@bcalogic.com.au

ACCESS CONSULTANT
ACCESS ACCESSIBILITY SOLUTIONS
487 Beauchamp Street
Maroubra NSW 2035
T: (02) 9661 1445 F: (02) 9661 1982
E: marknet@bigpond.com

TRAFFIC CONSULTANT
MCLAREN TRAFFIC
5 Jellie Place,
Woronora Heights NSW 2233
T: (02) 9545 5161 F: (02) 9545 5161
E: info@mcclarentraffic.com.au

MECHANICAL ENGINEER
WOOD & GRIEVE
Level 3, 454-456 Pacific Hwy
St Leonards NSW 2065
T: (02) 8484 7000 F: (02) 8484 7100
E: info@wgd.com.au

Acoustic Consultant
ACOUSTIC LOGIC
9 Smith Street
Mascot NSW 2020
T: (02) 8338 9688 F: (02) 8338 8399
E: inquiries@acousticlogic.com.au

AJ+C
ALLEN JACK COTTIER
79 Myrtle Street
Chippendale NSW 2008 Australia
T: 02 9311 8222 F: 02 9311 8200
E: enquiries@architectsajc.com
www.architectsajc.com

CLIENT
STOCKLAND
epm

CARDINAL FREEMAN VILLAGE
CONSTRUCTION MANAGEMENT PLAN
CONSTRUCTION ARRANGEMENT DIAGRAMS

DRAWING TITLE New Café Hoarding			
DRAWN	CHECKED	SCALE NTS	REV
DATE CREATED 26.09.12	DRAWING NO. CMP1.06		A

QUEEN STREET

ONE-WAY

ONE-WAY

Priority 7

- Complete Chapel undercroft and groundworks

NOTE :

- CONTRACTOR IS RESPONSIBLE FOR FURTHER DEVELOPING THE CONSTRUCTION MANAGEMENT PLAN PHASING DIAGRAMS PROVIDED BY ALLEN JACK COTTIER, THROUGH CONSULTATION WITH STOCKLAND DEVELOPMENT AND AEVUM LTD.
- CONSEQUENTLY THE CONSTRUCTION MANAGEMENT PLAN PHASING DIAGRAMS ARE SUBJECT TO CHANGE DURING THE ONGOING CONSULTATION PROCESS.

Graphic Legend




New Permanent Paths & Roads



New Temporary Paths & Roads



Previous Works Completed

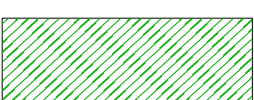

Temporary Planting/Landscape



Pedestrian access



Accessible Pedestrian access



To Be Relocated



Construction deliveries



Direction of traffic



Class A Hoarding (Plywood Painted)



Class B Hoarding (covered walkway open at 1 side, with planting, lighting, signage, view panels)




Fencing/Barricade/Jersey kerbs and the like



To Be Demolished

STAGE 1 APPLICATION
PRELIMINARY ONLY NOT FOR
CONSTRUCTION

- Use figured dimensions only.
- Do not scale.
- Comply with relevant Authorities' requirements
- Comply with the Building Code of Australia
- Comply with all relevant Australian Standards
- © Copyright in all documents and drawings prepared by Hill Thalis and in any work executed from those documents and drawings shall remain the property of Hill Thalis or on creation vest in Hill Thalis

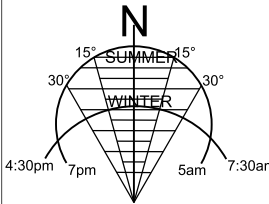

REV.	DATE	AMENDMENTS
A	01/03/10	PRELIMINARY ISSUE

STRUCTURAL ENGINEER PARTRIDGE PARTNERS Level 4, 1 Chancery Street St Leonards NSW 2065 T: (02) 9460 9000 F: (02) 9460 9090 E: info@oculus.com.au
ELECTRICAL ENGINEER JIM HATZ & ASSOCIATES Level 1, 15 Ardross Street St Leonards NSW 2065 T: (02) 9437 1000 F: (02) 9437 1020 E: enquiries@jimhaz.com
HYDRAULIC ENGINEER JGM GROUP Unit 7, 43-51 College St Gladesville NSW 2111 T: (02) 9879 3144 F: (02) 9879 3244 E: mail@jmggroup.net.au

LANDSCAPE ARCHITECTURE OCULUS Level 1, 15 Wilson St Newtown NSW 2042 T: (02) 9557 5533 F: (02) 9519 8323 E: mail@oculus.com.au
SURVEYOR LOCKLEY LAND TITLE SOLUTIONS Level 1, 15 Ardross Street Gladesville NSW 2111 T: (02) 9879 6077 F: (02) 9879 7143 E: info@lockley.com.au
CIVIL ENGINEER TAYLOR THOMSON WHITTING 48 Chandos Street St Leonards NSW 2065 T: (02) 9439 7288 F: (02) 9439 3146 E: bwey@tneustalla.com.au

HERITAGE CONSULTANT GRAHAM BROOKS & ASSOCIATES 71 York Street Sydney NSW 2000 T: (02) 9299 8600 F: (02) 9299 8711 E: graham.brooks@gbassociates.com
BCA CONSULTANT BCA LOGIC Level 17-173 Archer Street Cherrywood NSW 2087 T: (02) 9411 5360 F: (02) 9411 1520 E: info@bcalogic.com.au
ACCESS CONSULTANT ACCESS ACCESSIBILITY SOLUTIONS 487 Beauchamp Street Maroubra NSW 2035 T: (02) 9661 1445 F: (02) 9661 1982 E: marknet@bigpond.com

TRAFFIC CONSULTANT MCCLAREN TRAFFIC 5 Jellicoe Place, Woronora Heights NSW 2233 T: (02) 9545 5161 F: (02) 9545 5161 E: info@mcclarentraffic.com.au
MECHANICAL ENGINEER WOOD & GRIEVE Level 3, 454-456 Pacific Hwy St Leonards NSW 2060 T: (02) 8484 7000 F: (02) 8484 7100 E: info@wog.com.au
Acoustic Consultant ACOUSTIC LOGIC 9 Smith Street Mascot NSW 2020 T: (02) 8338 9688 F: (02) 8338 8399 E: inquiries@acousticlogic.com.au


AJ+C
ALLEN JACK COTTIER
79 Myrtle Street
Chippendale NSW 2008 Australia
T: 02 9311 8222 F: 02 9311 8200
E: enquiries@architectsajc.com
www.architectsajc.com

CLIENT

JOB
CARDINAL FREEMAN VILLAGE

PACKAGE
**CONSTRUCTION MANAGEMENT PLAN
CONSTRUCTION ARRANGEMENT DIAGRAMS**

DRAWING TITLE New Café Construction			
DRAWN	CHECKED	SCALE NTS	REV
DATE CREATED 26.09.12	DRAWING NO. CMP1.07		A

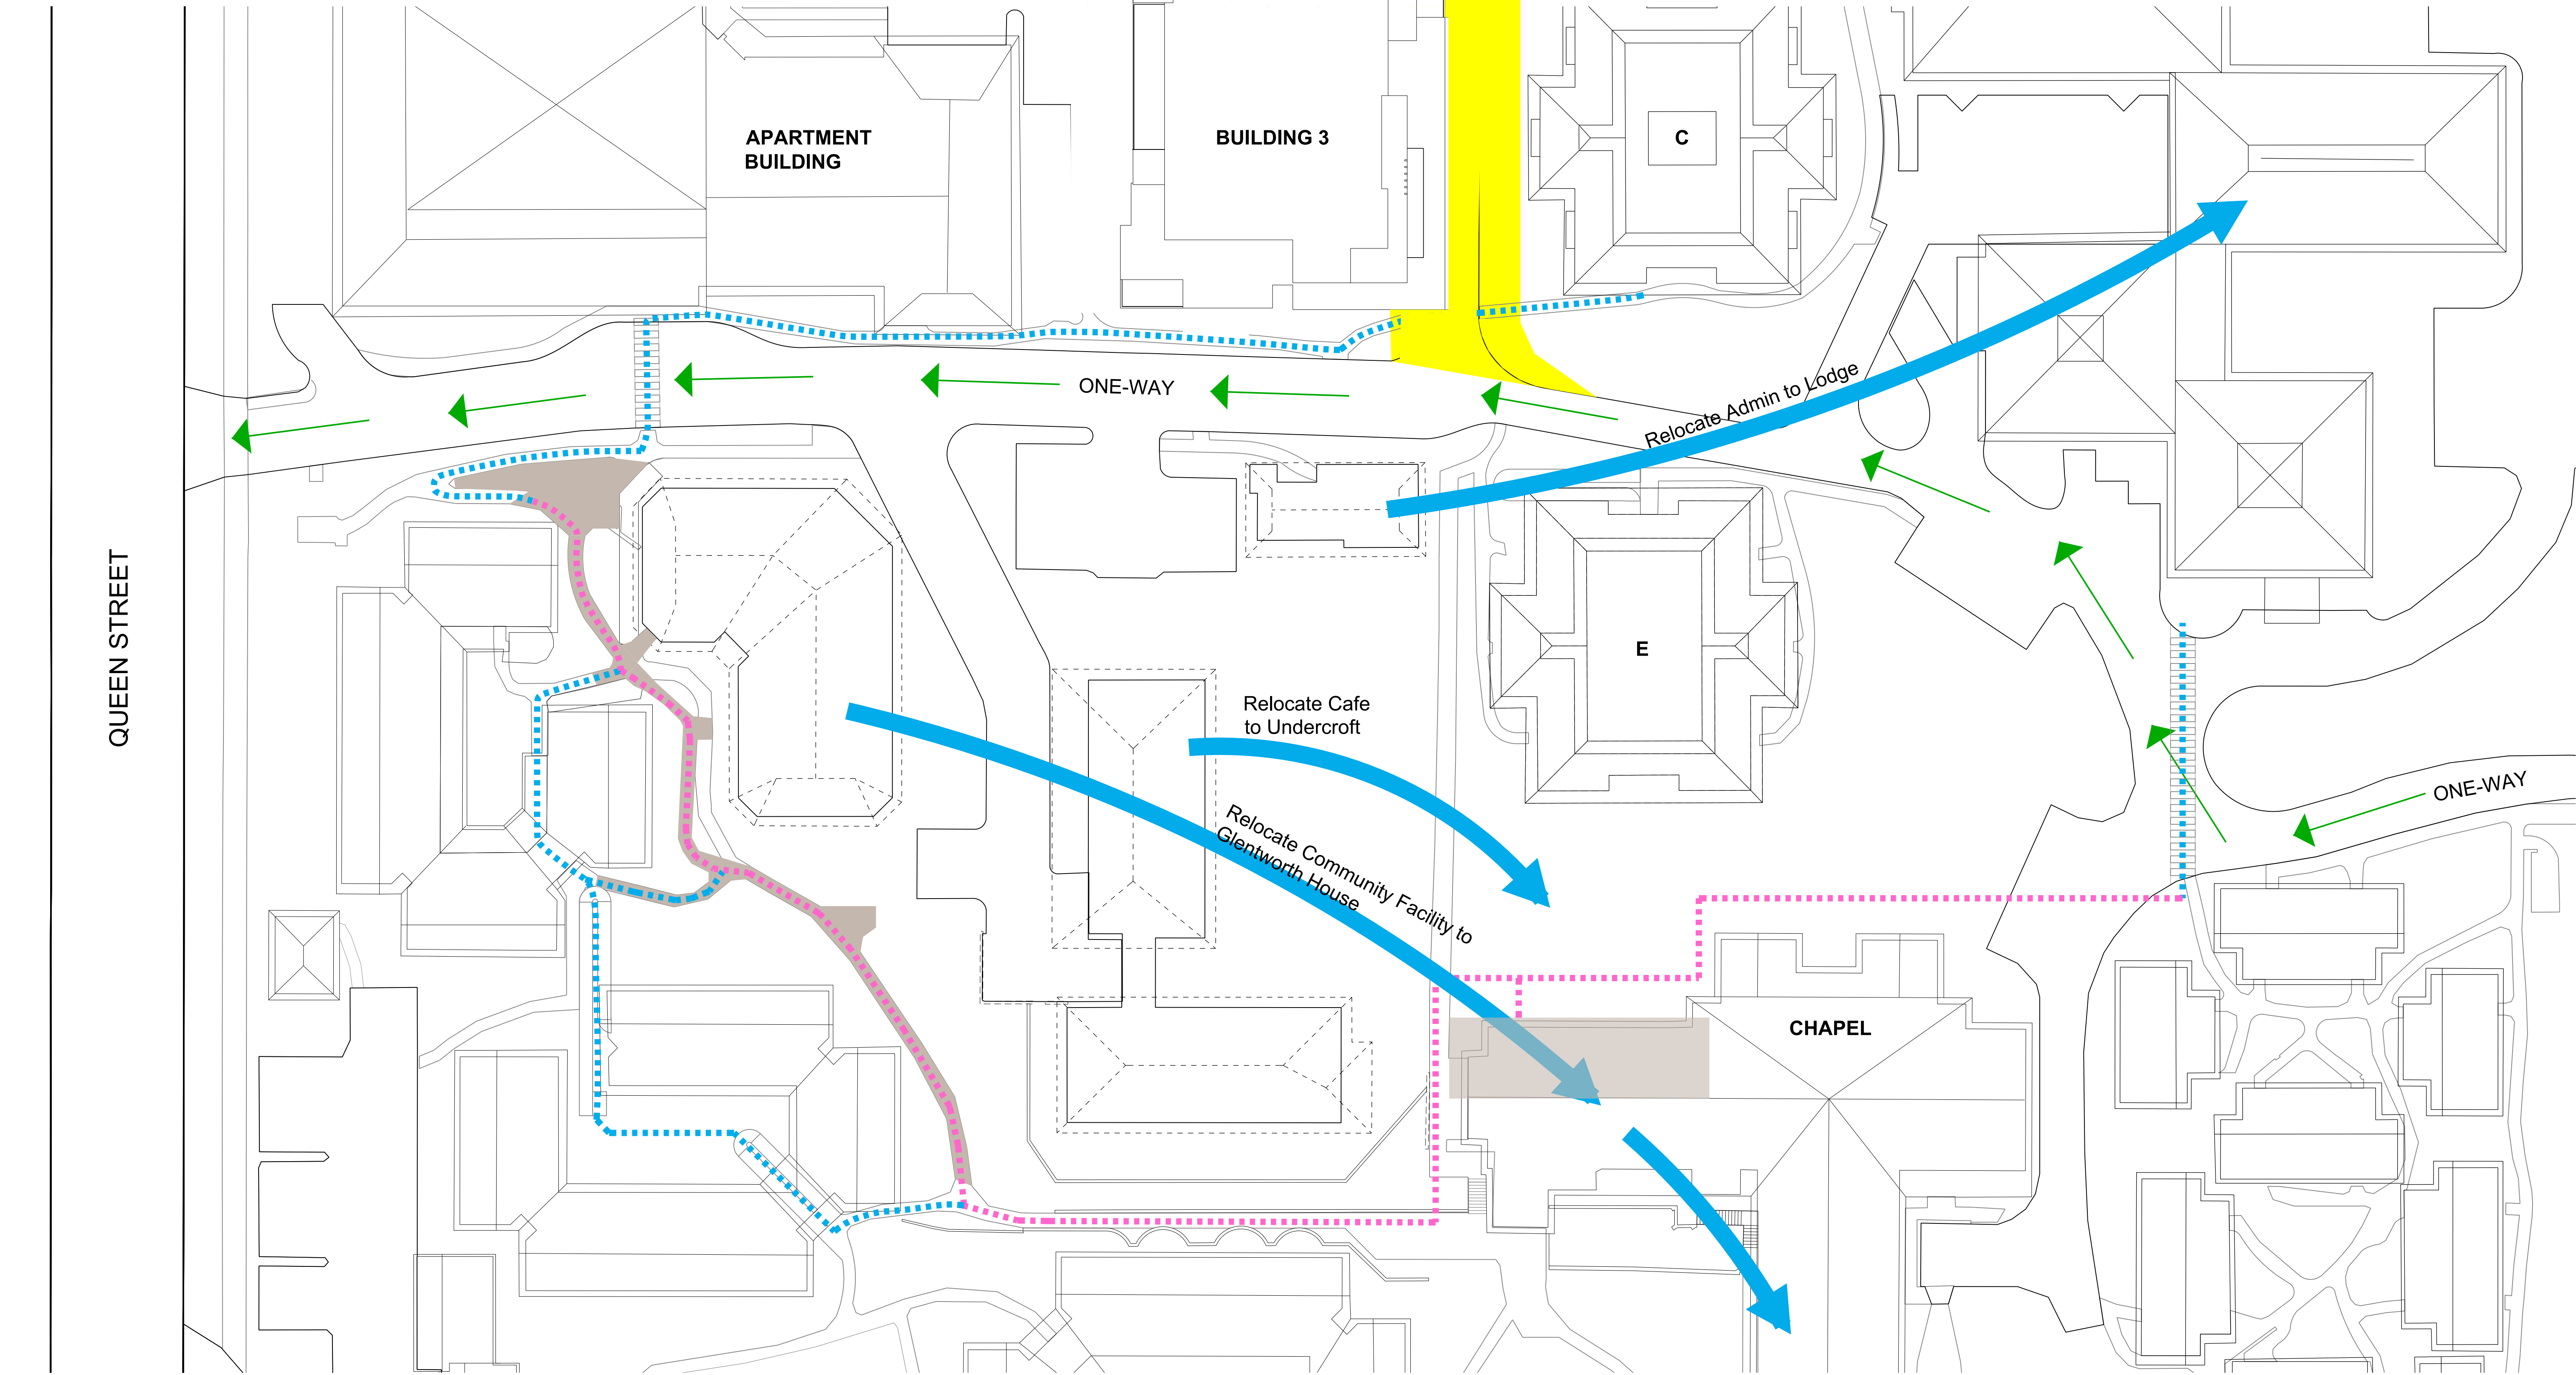

- Priority 8**
- Remove café hoarding
 - Remove temporary stairs
 - Relocate Cafe

NOTE :

- CONTRACTOR IS RESPONSIBLE FOR FURTHER DEVELOPING THE CONSTRUCTION MANAGEMENT PLAN PHASING DIAGRAMS PROVIDED BY ALLEN JACK COTTIER, THROUGH CONSULTATION WITH STOCKLAND DEVELOPMENT AND AEVUM LTD.
- CONSEQUENTLY THE CONSTRUCTION MANAGEMENT PLAN PHASING DIAGRAMS ARE SUBJECT TO CHANGE DURING THE ONGOING CONSULTATION PROCESS.

Graphic Legend

- New Permanent Paths & Roads
- New Temporary Paths & Roads
- Previous Works Completed
- Temporary Planting/Landscape
- Pedestrian access
- Accessible Pedestrian access
- To Be Relocated
- Construction deliveries
- Direction of traffic
- Class A Hoarding (Plywood Painted)
- Class B Hoarding (covered walkway open at 1 side, with planting, lighting, signage,view panels)
- Fencing/Barricade/Jersey kerbs and the like
- To Be Demolished

<div>STAGE 1 APPLICATION</div> <div>PRELIMINARY ONLY NOT FOR CONSTRUCTION</div> <div><div><div><div><div></div><div></div><div></div><div></div><div></div><div></div><div></div><div></div><div></div><div></div><div></div><div></div><div></div><div></div><div></div><div></div><div></div><div></div><div></div><div></div><div></div><div></div><div></div><div></div><div></div><div></div><div></div><div></div><div></div><div></div><div></div><div></div><div></div><div></div><div></div><div></div><div></div><div></div><div></div><div></div><div></div><div></div><div></div><div></div><div></div><div></div><div></div><div></div><div></div><div></div><div></div><div></div><div></div><div></div><div></div><div></div><div></div><div></div><div></div><div></div><div></div><di---	--