





CLISSOLD STREET

STREET

QUEEN STREET

VICTORIA STREET

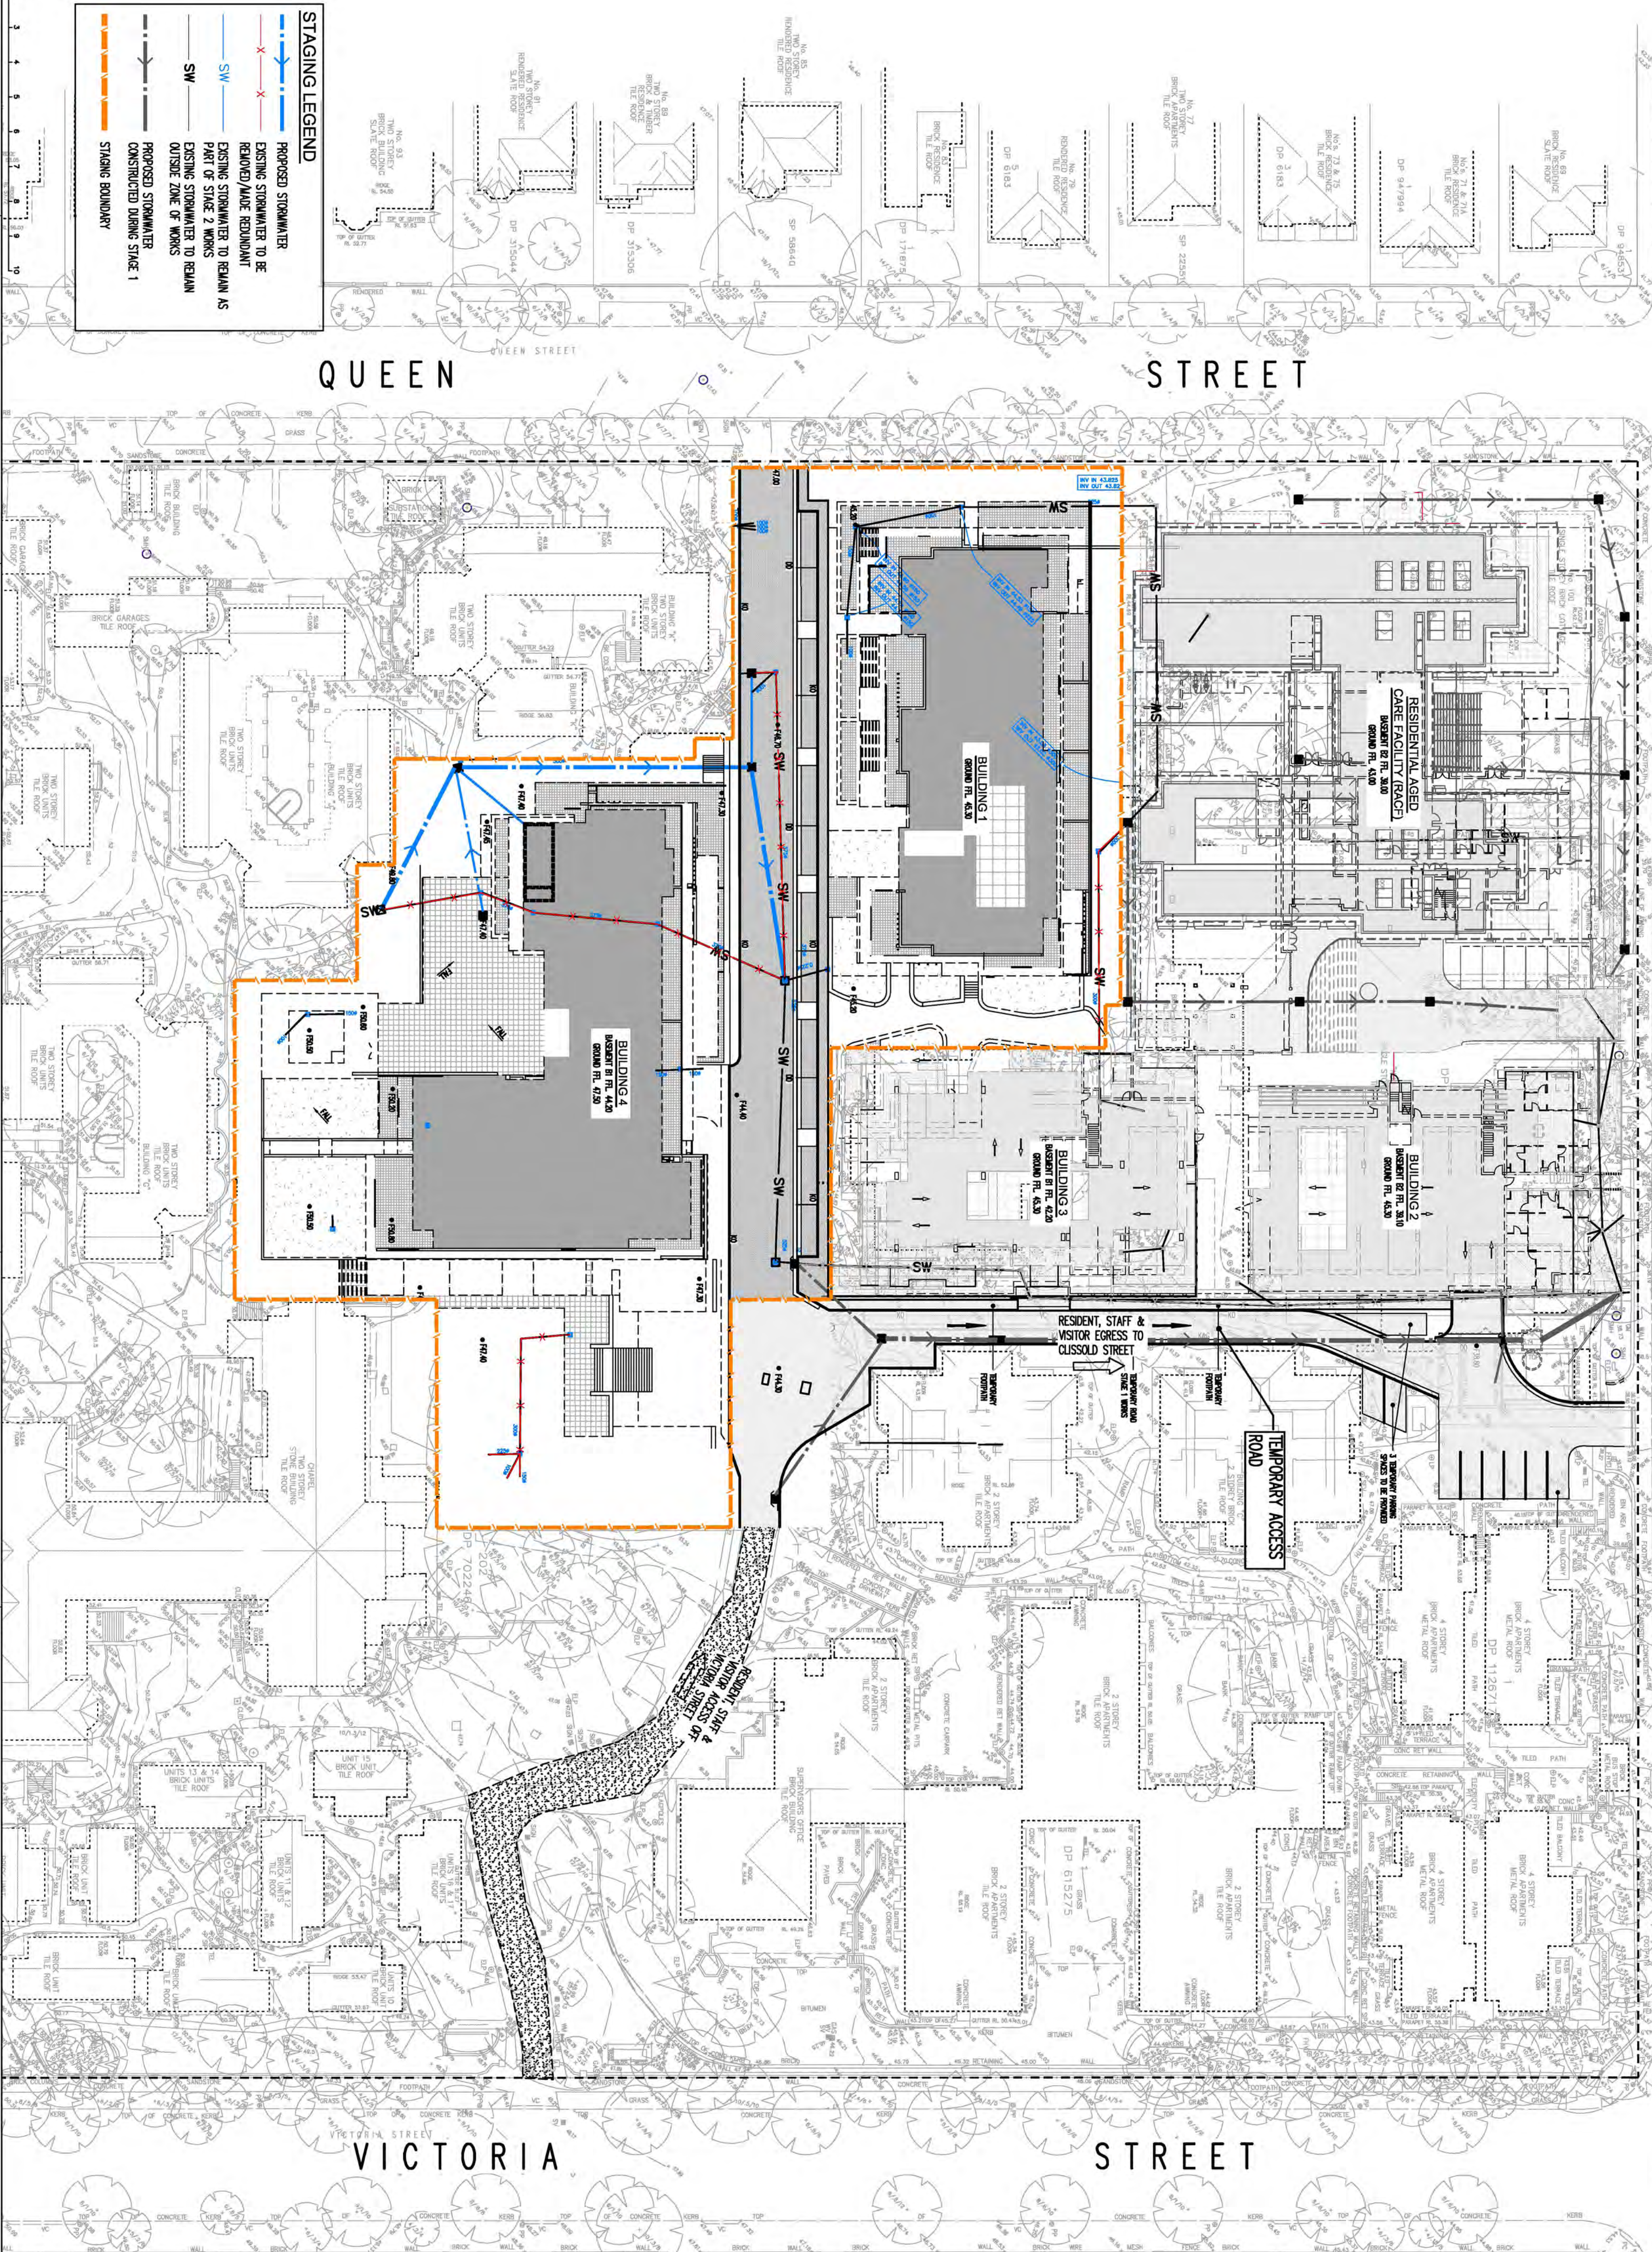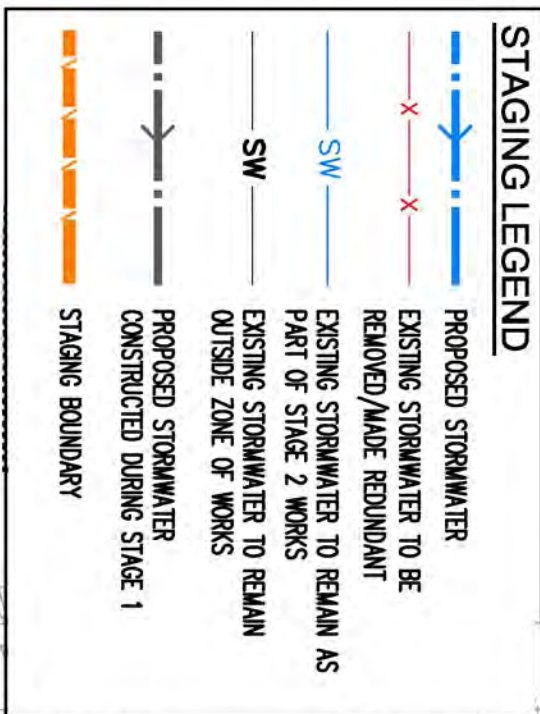

Rev	Description	Eng	Draft	Date	Rev	Description	Eng	Draft	Date
P5	PRELIMINARY	DH	RP	17.10.12					
P4	PRELIMINARY	DH	RP	16.10.12					
P3	PRELIMINARY	DH	RP	11.10.12					
P2	PRELIMINARY	DH	RP	05.10.12					
P1	PRELIMINARY	DH	RP	03.10.12					


Rev	Description	Eng	Draft	Date

TTW
TaylorThomsonWhiting
Consulting Engineers
408 Charles Street St Leonards NSW 2065
T: +61 2 9439 7268 F: +61 2 9439 3146 ttw@ttw.com.au
Taylor Thomson Whiting (NSW) Pty Ltd ACN 1335937

Project
**CARDINAL FREEMAN VILLAGE
ASHFIELD**

Stage Subject
**STAGING PLAN
STAGE 1B**

Scale: A1	Drawn	Authorised
1:400	RP	
Job No 101226	Drawing No C06	Revision P5
Plot File Created: Oct 17, 2012 - 2:31pm		

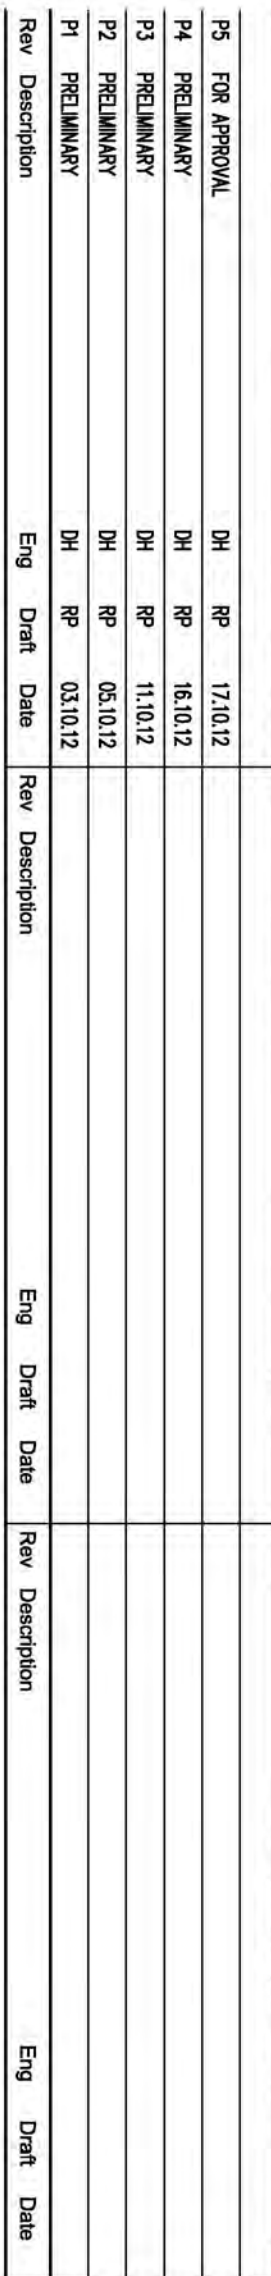

STAGING PLAN STAGE 1A

Scale: A1	Drawn	Authorised
1:400	RP	
Job No		Drawing No
101226		C05

Plot File Created: Oct 17, 2012 - 2:31pm


Job No	Drawing No	Revision
101226	C05	P5

Plot File Created: Oct 17, 2012 - 2:31pm

LEGEND

- SITE BOUNDARY
- PROPOSED STORMWATER LINE
- EXISTING STORMWATER LINE
- EXISTING STORMWATER LINE TO BE DEMOLISHED/MADE REDUNDANT
- PROPOSED OVERHEAD FLOW PATH
- PROPOSED FINISHED LEVEL
- EXISTING SINKER LINE
- EXISTING WATER MAIN
- EXISTING TELSTRA LINE
- EXISTING BECOM FIBRE OPTIC CABLE
- EXISTING GAS LINE
- EXISTING ELECTRICITY DISTRIBUTION LINE
- EXISTING ELECTRICITY TRANSMISSION LINE
- EXISTING OVERHEAD ELECTRICITY LINE

KEY PLAN

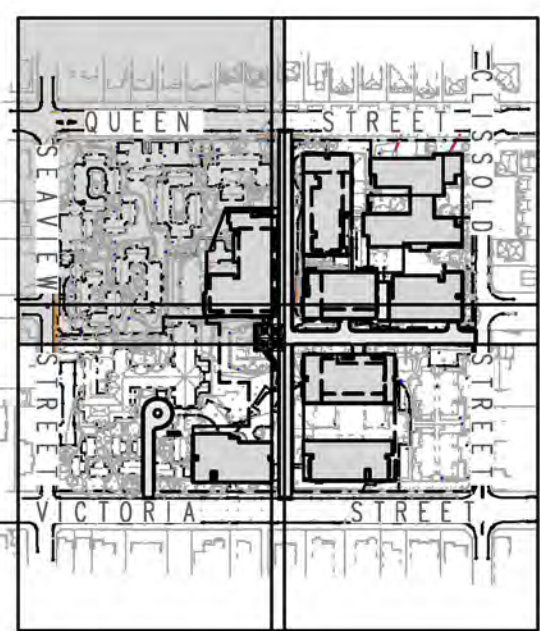

NOTE:
ROOT DRAINAGE NOT SHOWN TO BE CONNECTED TO OSD OR RETENTION SYSTEM TO SUIT BUILDING LAYOUT. RAINING EITHER THROUGH BASINENT CARPARK (SUSPENDED OR INGROUND) OR CONNECTED TO EXTERNAL INGROUND DRAINAGE. REFER TO FUTURE HYDRAULIC ENGINEERS' DETAILS

CARDINAL FREEMAN VILLAGE, ASHFIELD


STAGE 1 SITEMWORKS PLAN SHEET 2 OF 2


Architect
ALLEN JACK + COTTIER
73 MYRTLE STREET, CHIPPENDALE NSW 2008
8311 8222

TaylorThomsonWhitting

Consulting Engineers
44 Chippingwood St, NSW 2005
T: +61 2 8439 7288 F: +61 2 8439 3146 info@ttw.com.au
Taylor Thomson Whitting (NSW) Pty Ltd A/CN 11939377

Scale: A1
1:250
Job No
101226
Drawing No
C04
Revision
P4
Prelim Check: Oct 17, 2012 - 2:31pm

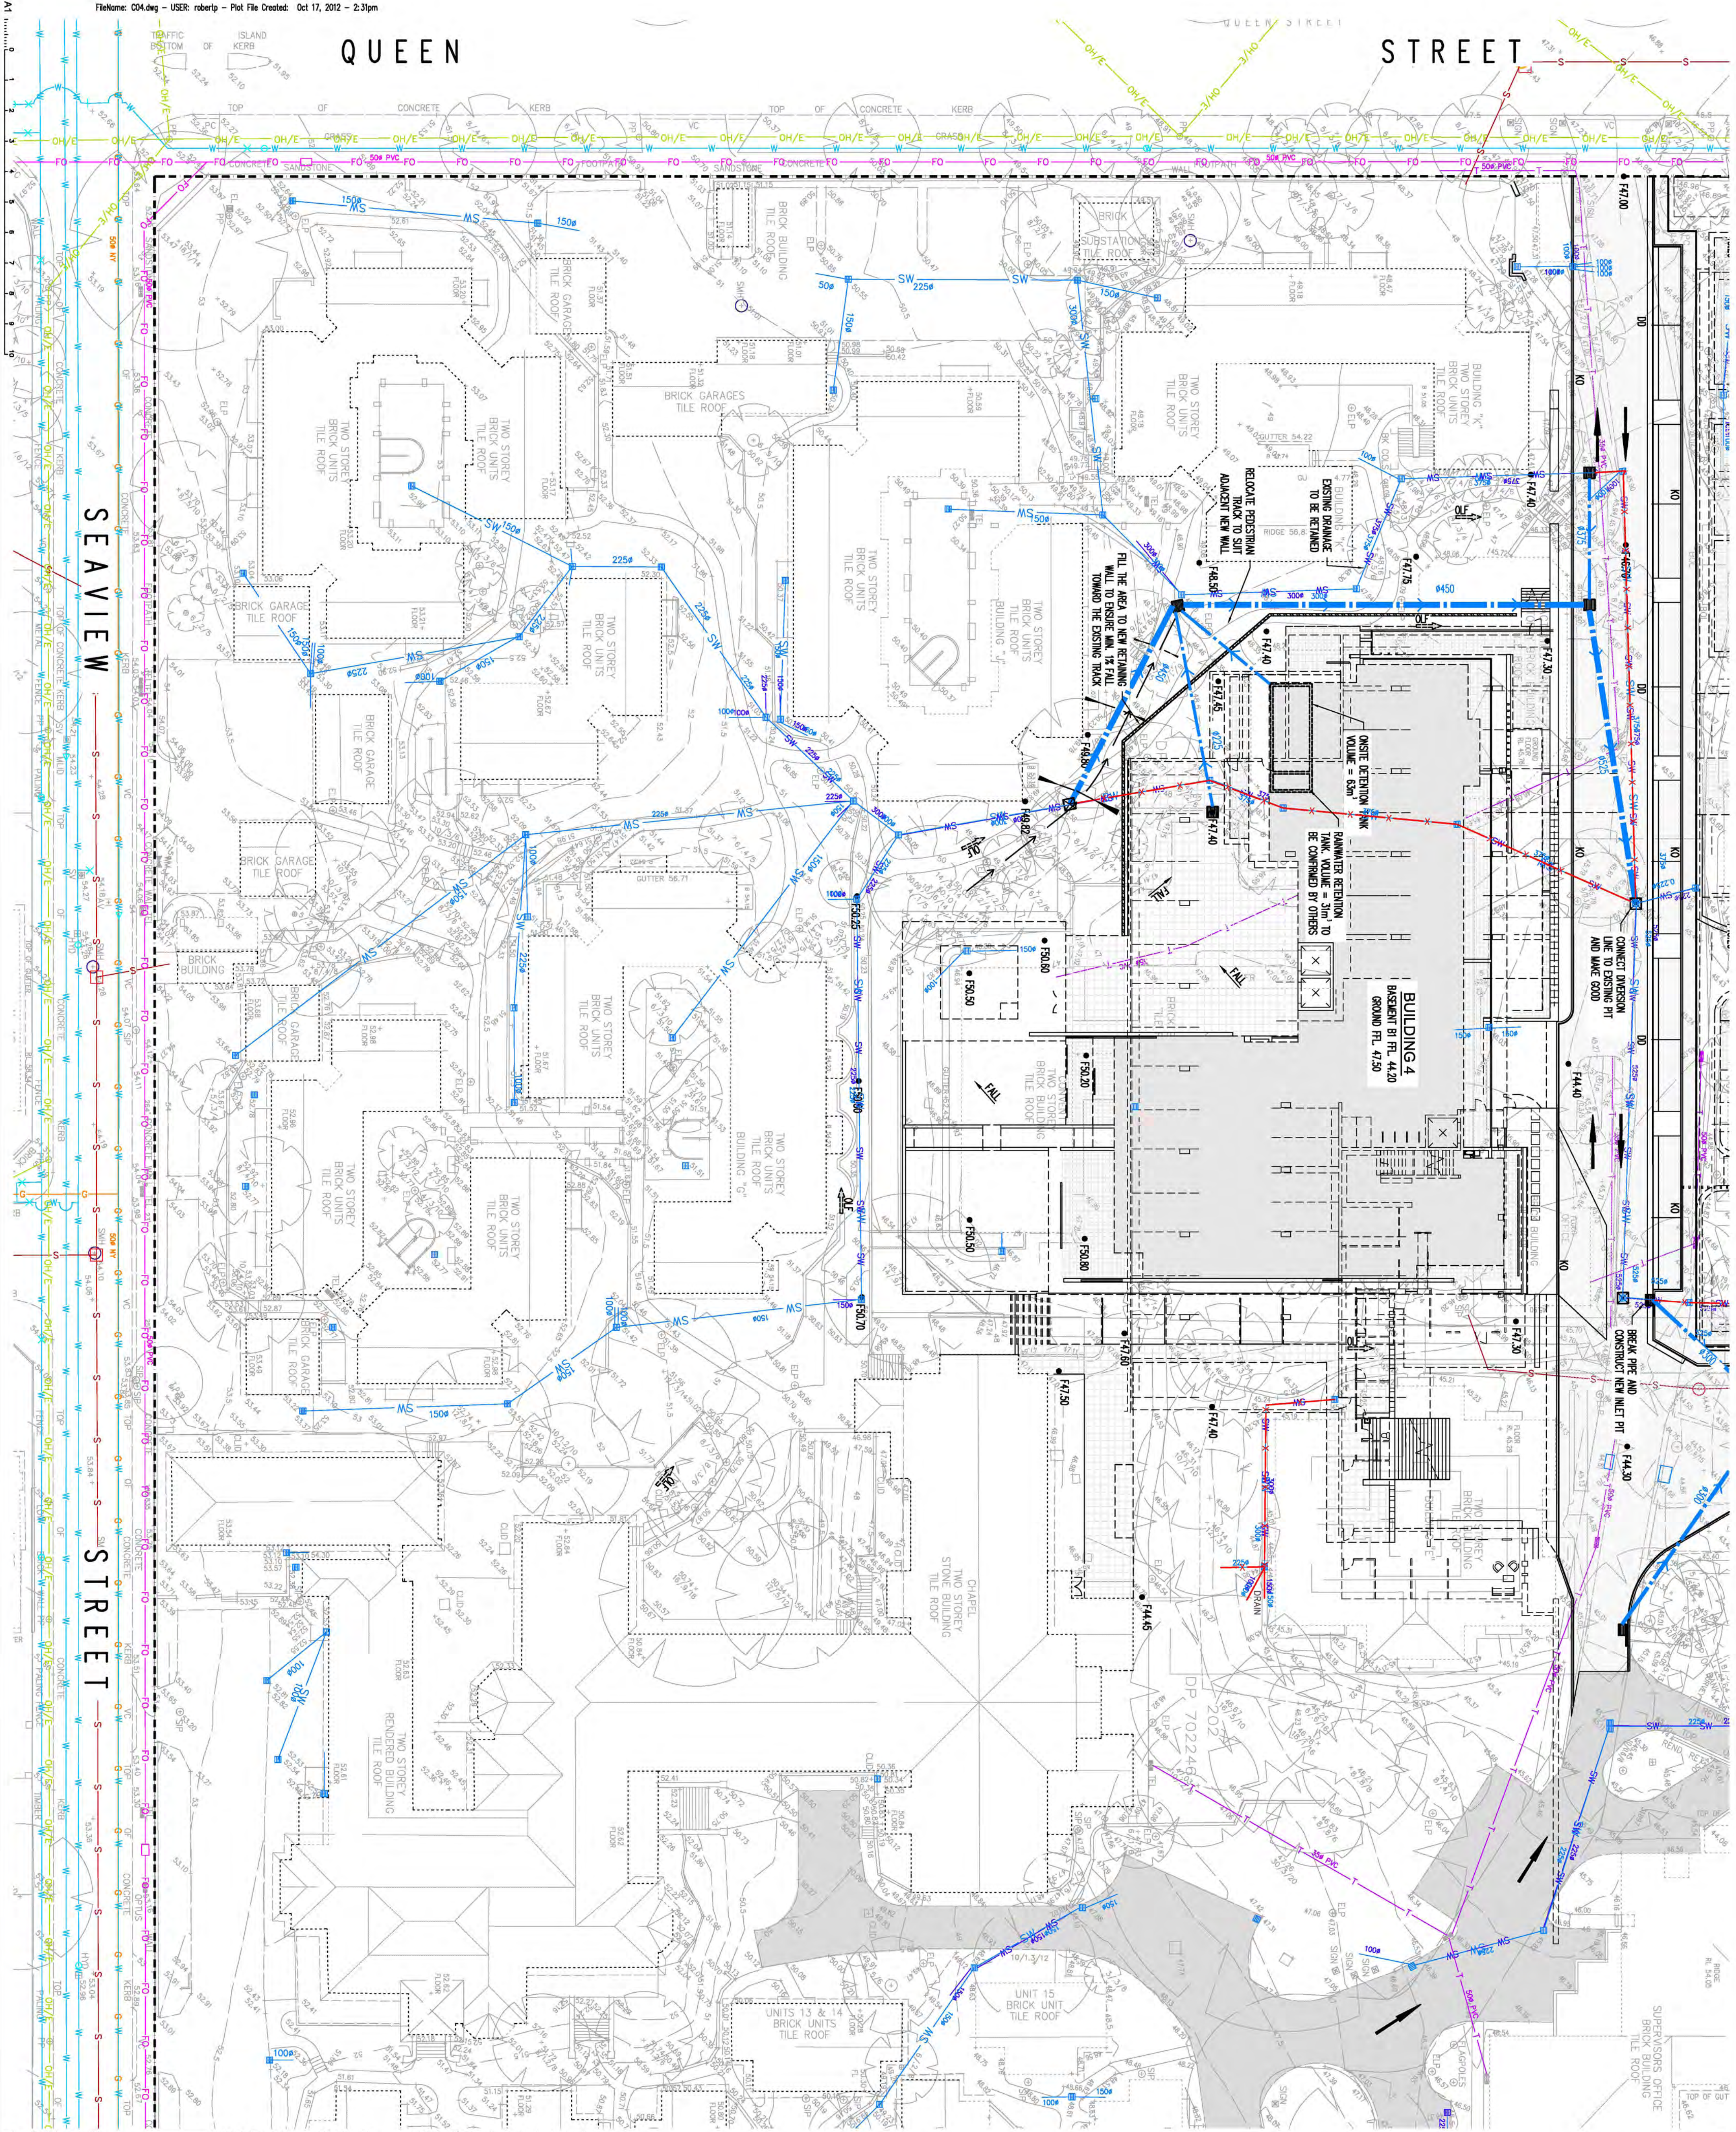

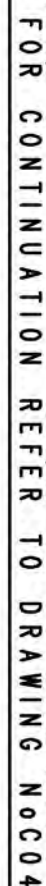

SITE BOUNDARY
 PROPOSED STORMWATER LINE AND PIPE DIAMETER
 EXISTING STORMWATER LINE TO HEADWATER
 EXISTING STORMWATER LINE TO BE DEMOLISHED/MADE REDUNDANT
 PROPOSED OVERLAND FLOW PATH
 PROPOSED FINISHED LEVEL

375
 SW
 F30.00

ROOF DRAINAGE NOT SHOWN TO BE CONNECTED TO OSD OR RETENTION SYSTEM TO SUIT BUILDING LAYOUT, RUNNING EITHER THROUGH BASEMENT CARPARK (SUSPENDED OR INGROUND) OR CONNECTED TO EXTERNAL INGROUND DRAINAGE REFER TO FUTURE HYDRAULIC ENGINEER'S DETAILS

CARDINAL FREEMAN
VILLAGE, ASHFIELD

Architect
ALLEN JACK + COTTIER
79 MYRTLE STREET, CHIPPENDALE NSW 2006
9311 8222

48 Chandos Street St Leonards NSW 2065
T: +61 2 9439 7288 F: +61 2 9439 3146 tlwysyd@tlw.com.au
Taylor Thomson Whiteing (NSW) Pty Ltd A.C.N. 113 578 377

Scale : A1
1:250
Drawn
RP
Authorised

101226	C03	P4
--------	-----	----



STAGING LEGEND

- PROPOSED STORMWATER EXISTING STORMWATER TO BE REMOVED/MADE REDUNDANT
- EXISTING STORMWATER TO REMAIN AS PART OF STAGE 2 WORKS
- EXISTING STORMWATER TO REMAIN OUTSIDE ZONE OF WORKS
- PROPOSED STORMWATER CONSTRUCTED DURING STAGE 1
- STAGING BOUNDARY

File Name: C07.dwg - User: roberto - Plot File Created: Oct 17, 2012 - 2:48pm	Scale: A1	Drawn: RP	Authorised:
Project: CARDINAL FREEMAN VILLAGE ASHFIELD	Sheet Subject: STAGING PLAN STAGE 2	Job No: 101226	Drawing No: C07
Revision: P3	Plot File Created: Oct 17, 2012 - 2:48pm	Revision: P3	
Rev Description	Rev Description	Rev Description	Rev Description
P3 FOR APPROVAL	DP RP 17.10.12		
P2 PRELIMINARY	DP RP 16.10.12		
P1 PRELIMINARY	DP RP 11.10.12		





CLISSOLD STREET

STREET

QUEEN STREET

VICTORIA STREET

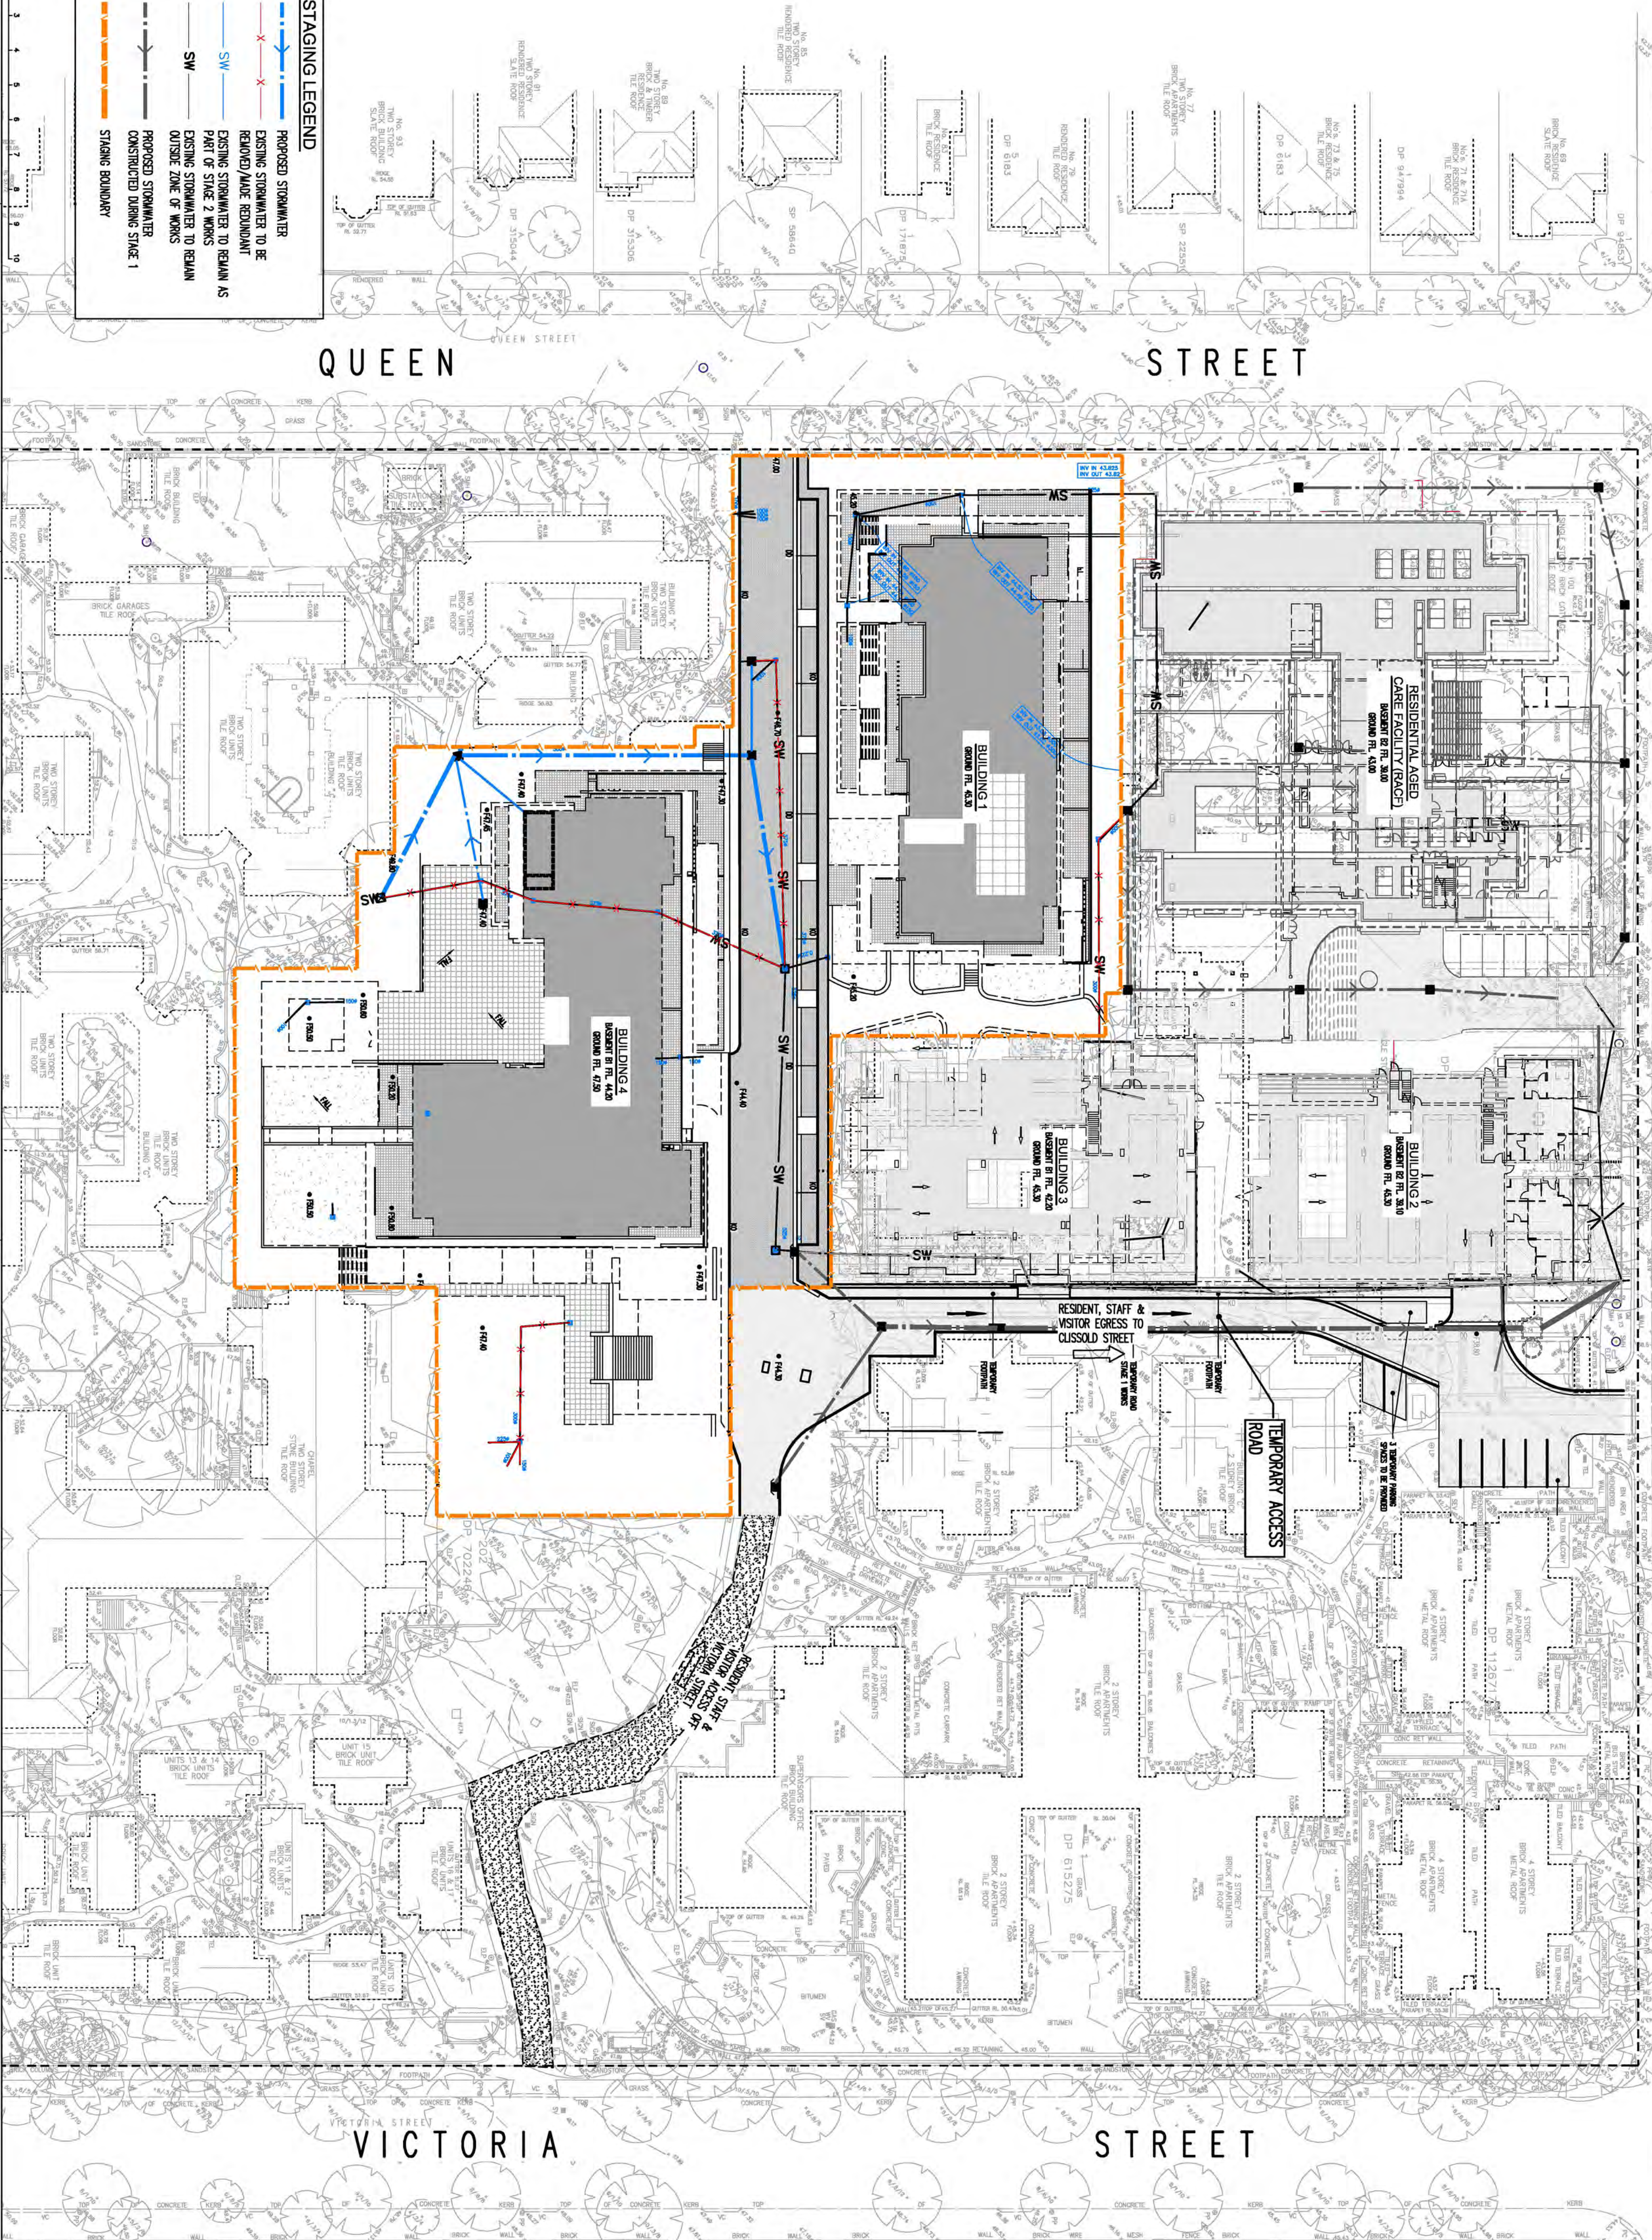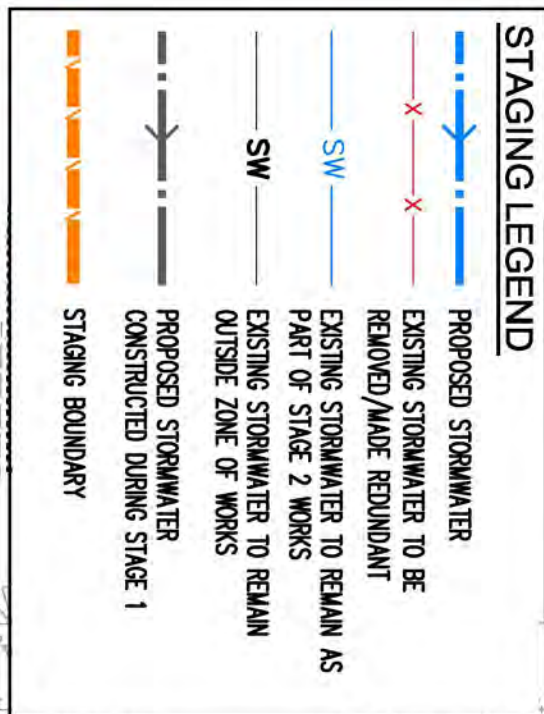

Rev	Description	Eng	Draft	Date	Rev	Description	Eng	Draft	Date
P5	PRELIMINARY	DH	RP	17.10.12					
P4	PRELIMINARY	DH	RP	16.10.12					
P3	PRELIMINARY	DH	RP	11.10.12					
P2	PRELIMINARY	DH	RP	05.10.12					
P1	PRELIMINARY	DH	RP	03.10.12					

Rev	Description	Eng	Draft	Date

TTW
TaylorThomsonWhiting
Consulting Engineers
408 Charles Street St Leonards NSW 2065
T: +61 2 9439 7268 F: +61 2 9439 3146 ttw@ttw.com.au
Taylor Thomson Whiting (NSW) Pty Ltd ACN 1335937

Project
**CARDINAL FREEMAN VILLAGE
ASHFIELD**

Stage Subject
**STAGING PLAN
STAGE 1B**

Scale	Drawn	Authorised
A1 1:400	RP	
Job No 101226	Drawing No C06	Revision P5
Plot File Created: Oct 17, 2012 - 2:31pm		

