

CLISSOLD STREET

STREET


STREET

QUEEN STREET

VICTORIA STREET

STREET

STAGING LEGEND	
	PROPOSED STORMWATER
	EXISTING STORMWATER TO BE REMOVED/MADE REDUNDANT
	EXISTING STORMWATER TO REMAIN AS PART OF STAGE 1 WORKS
	EXISTING STORMWATER TO REMAIN OUTSIDE ZONE OF WORKS
	STAGING BOUNDARY

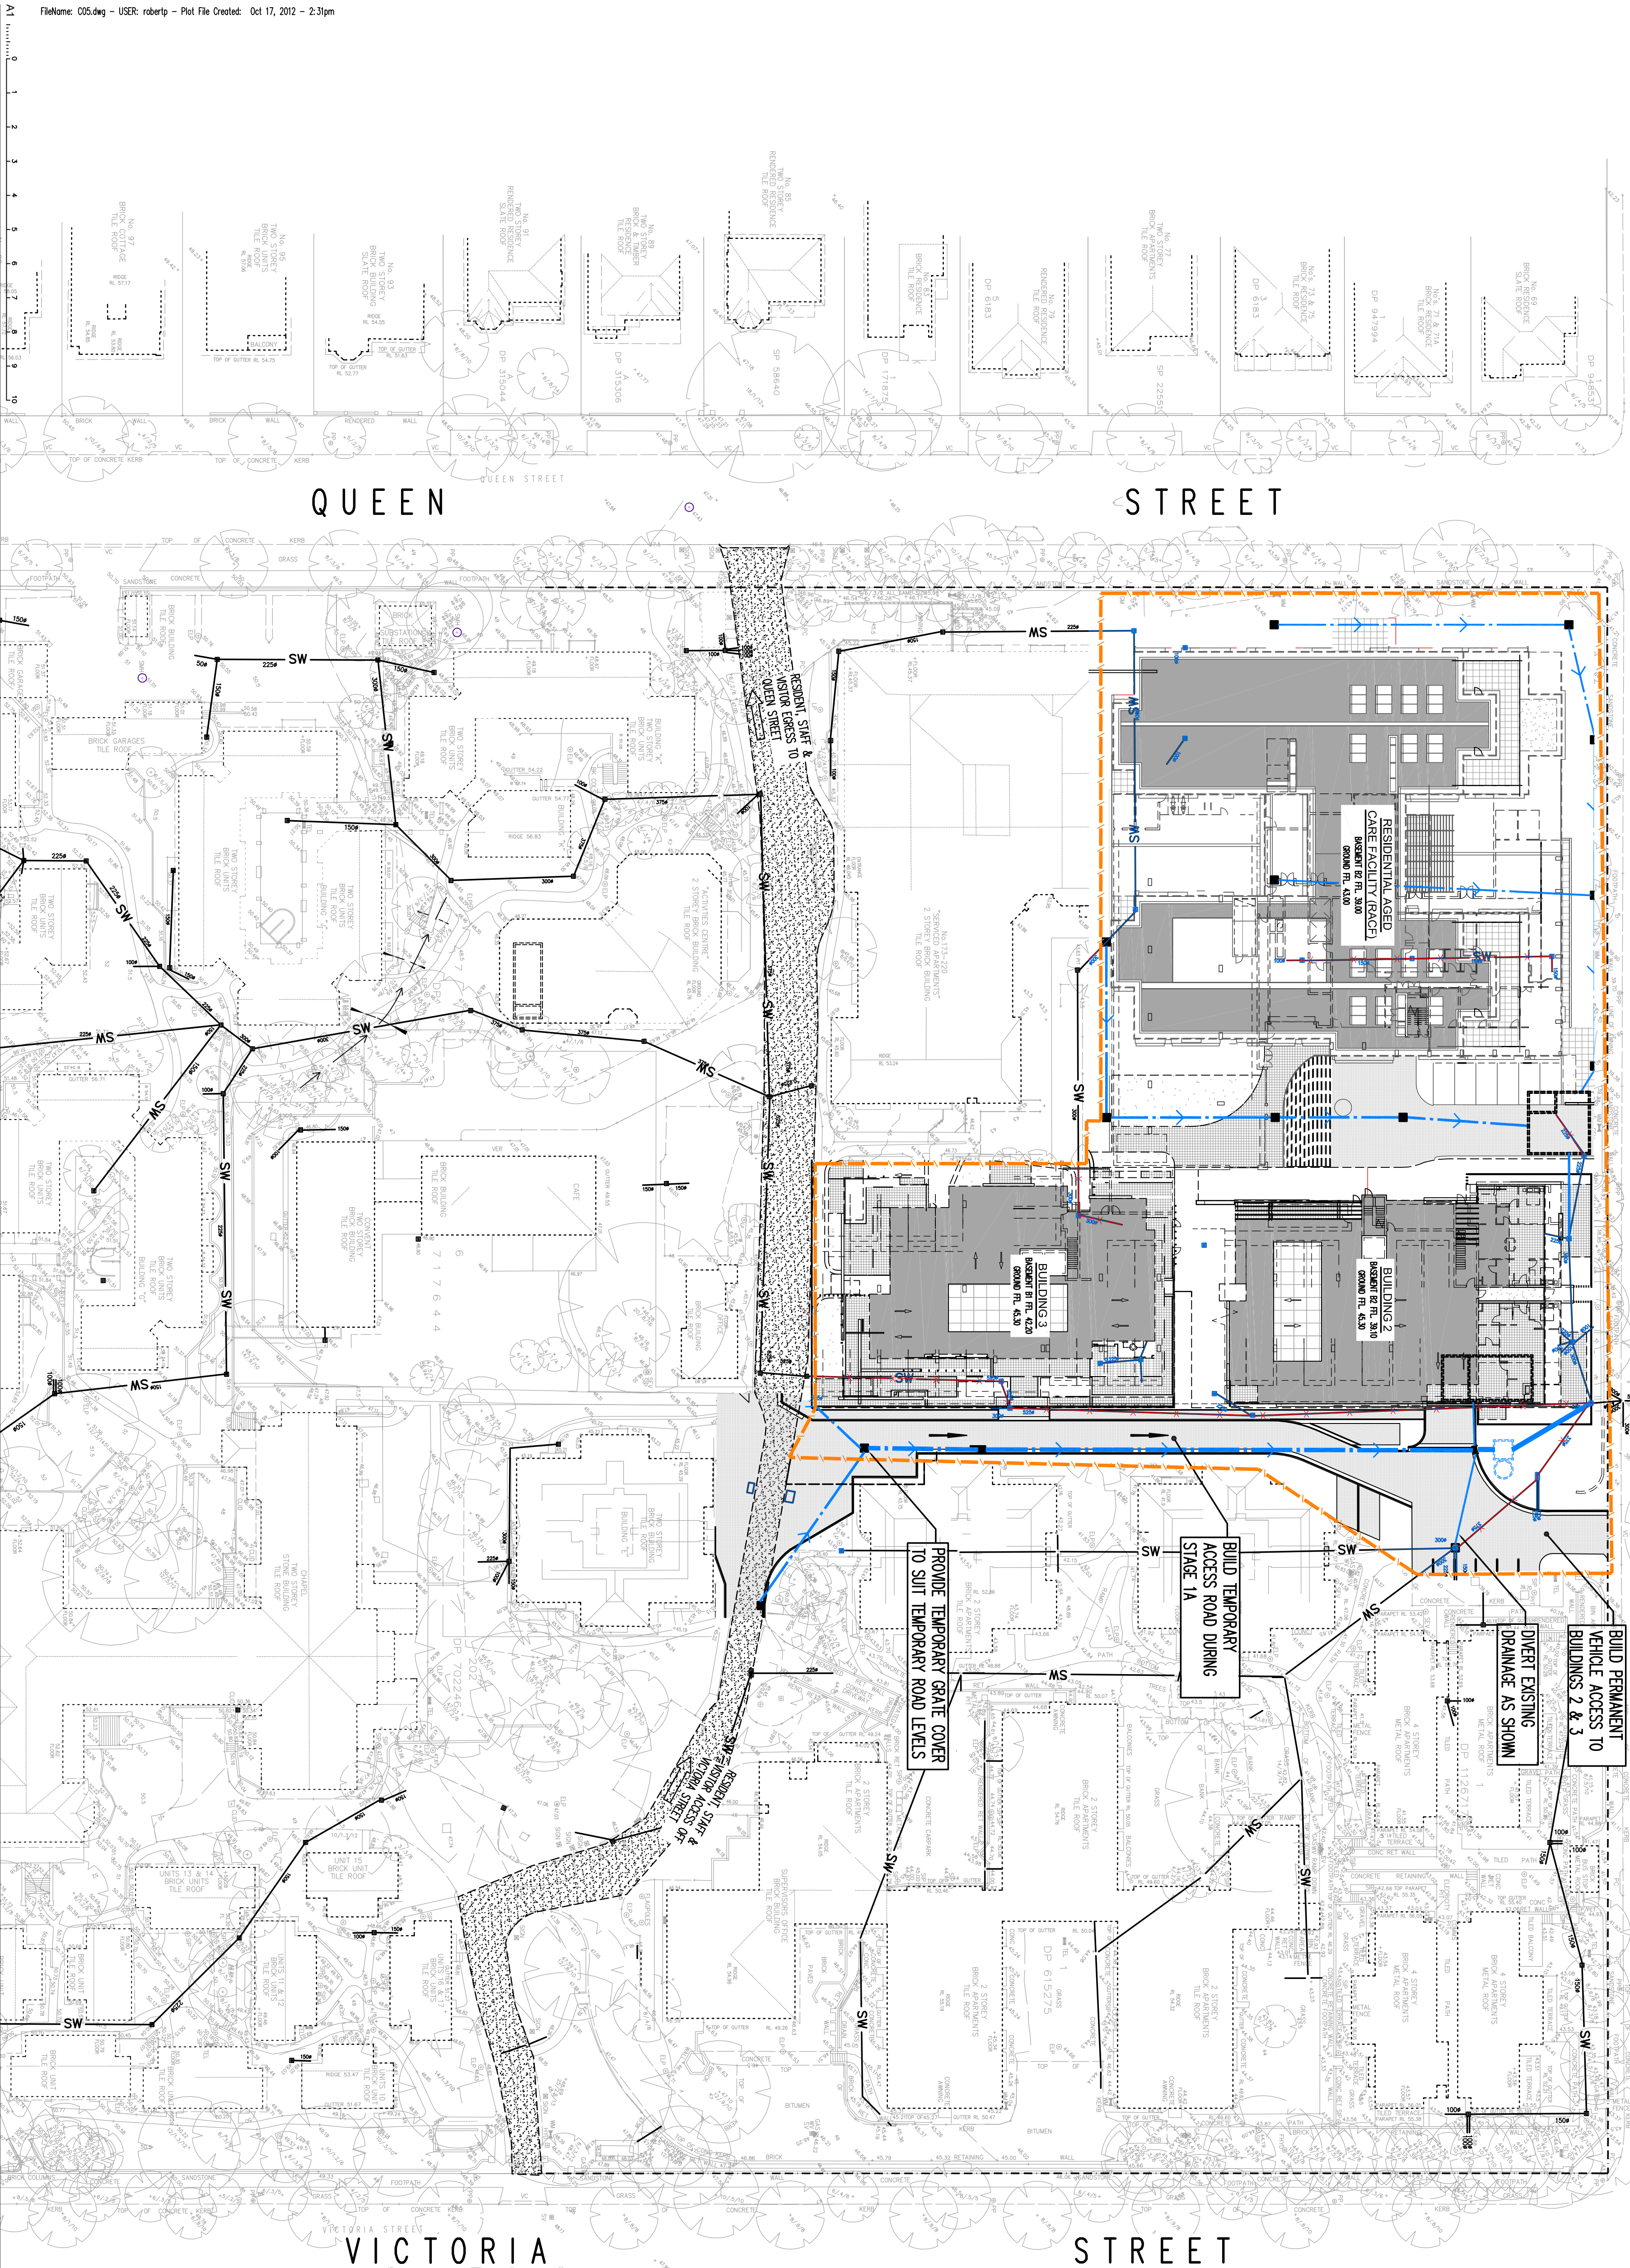

Rev	Description	Eng	Draft	Date	Rev	Description	Eng	Draft	Date
P5	FOR APPROVAL	DH	RP	17.10.12					
P4	PRELIMINARY	DH	RP	16.10.12					
P3	PRELIMINARY	DH	RP	11.10.12					
P2	PRELIMINARY	DH	RP	05.10.12					
P1	PRELIMINARY	DH	RP	03.10.12					

TaylorThomsonWhitting
Consulting Engineers
418 Charcoal Street, St Leonards, NSW 2065
T: +61 2 9439 7288 F: +61 2 9439 3146 ttw@ttw.com.au
Taylor Thomson Whitting (NSW) Pty Ltd ACN 113358377

Project

CARDINAL FREEMAN VILLAGE ASHFIELD

Street Subject

STAGING PLAN STAGE 1A

Scale: A1

1:400

RP

Drawn

Authorised

Job No

101226

C05

P5

Revision

Plot File Created:

Oct 17, 2012 - 2:31pm