



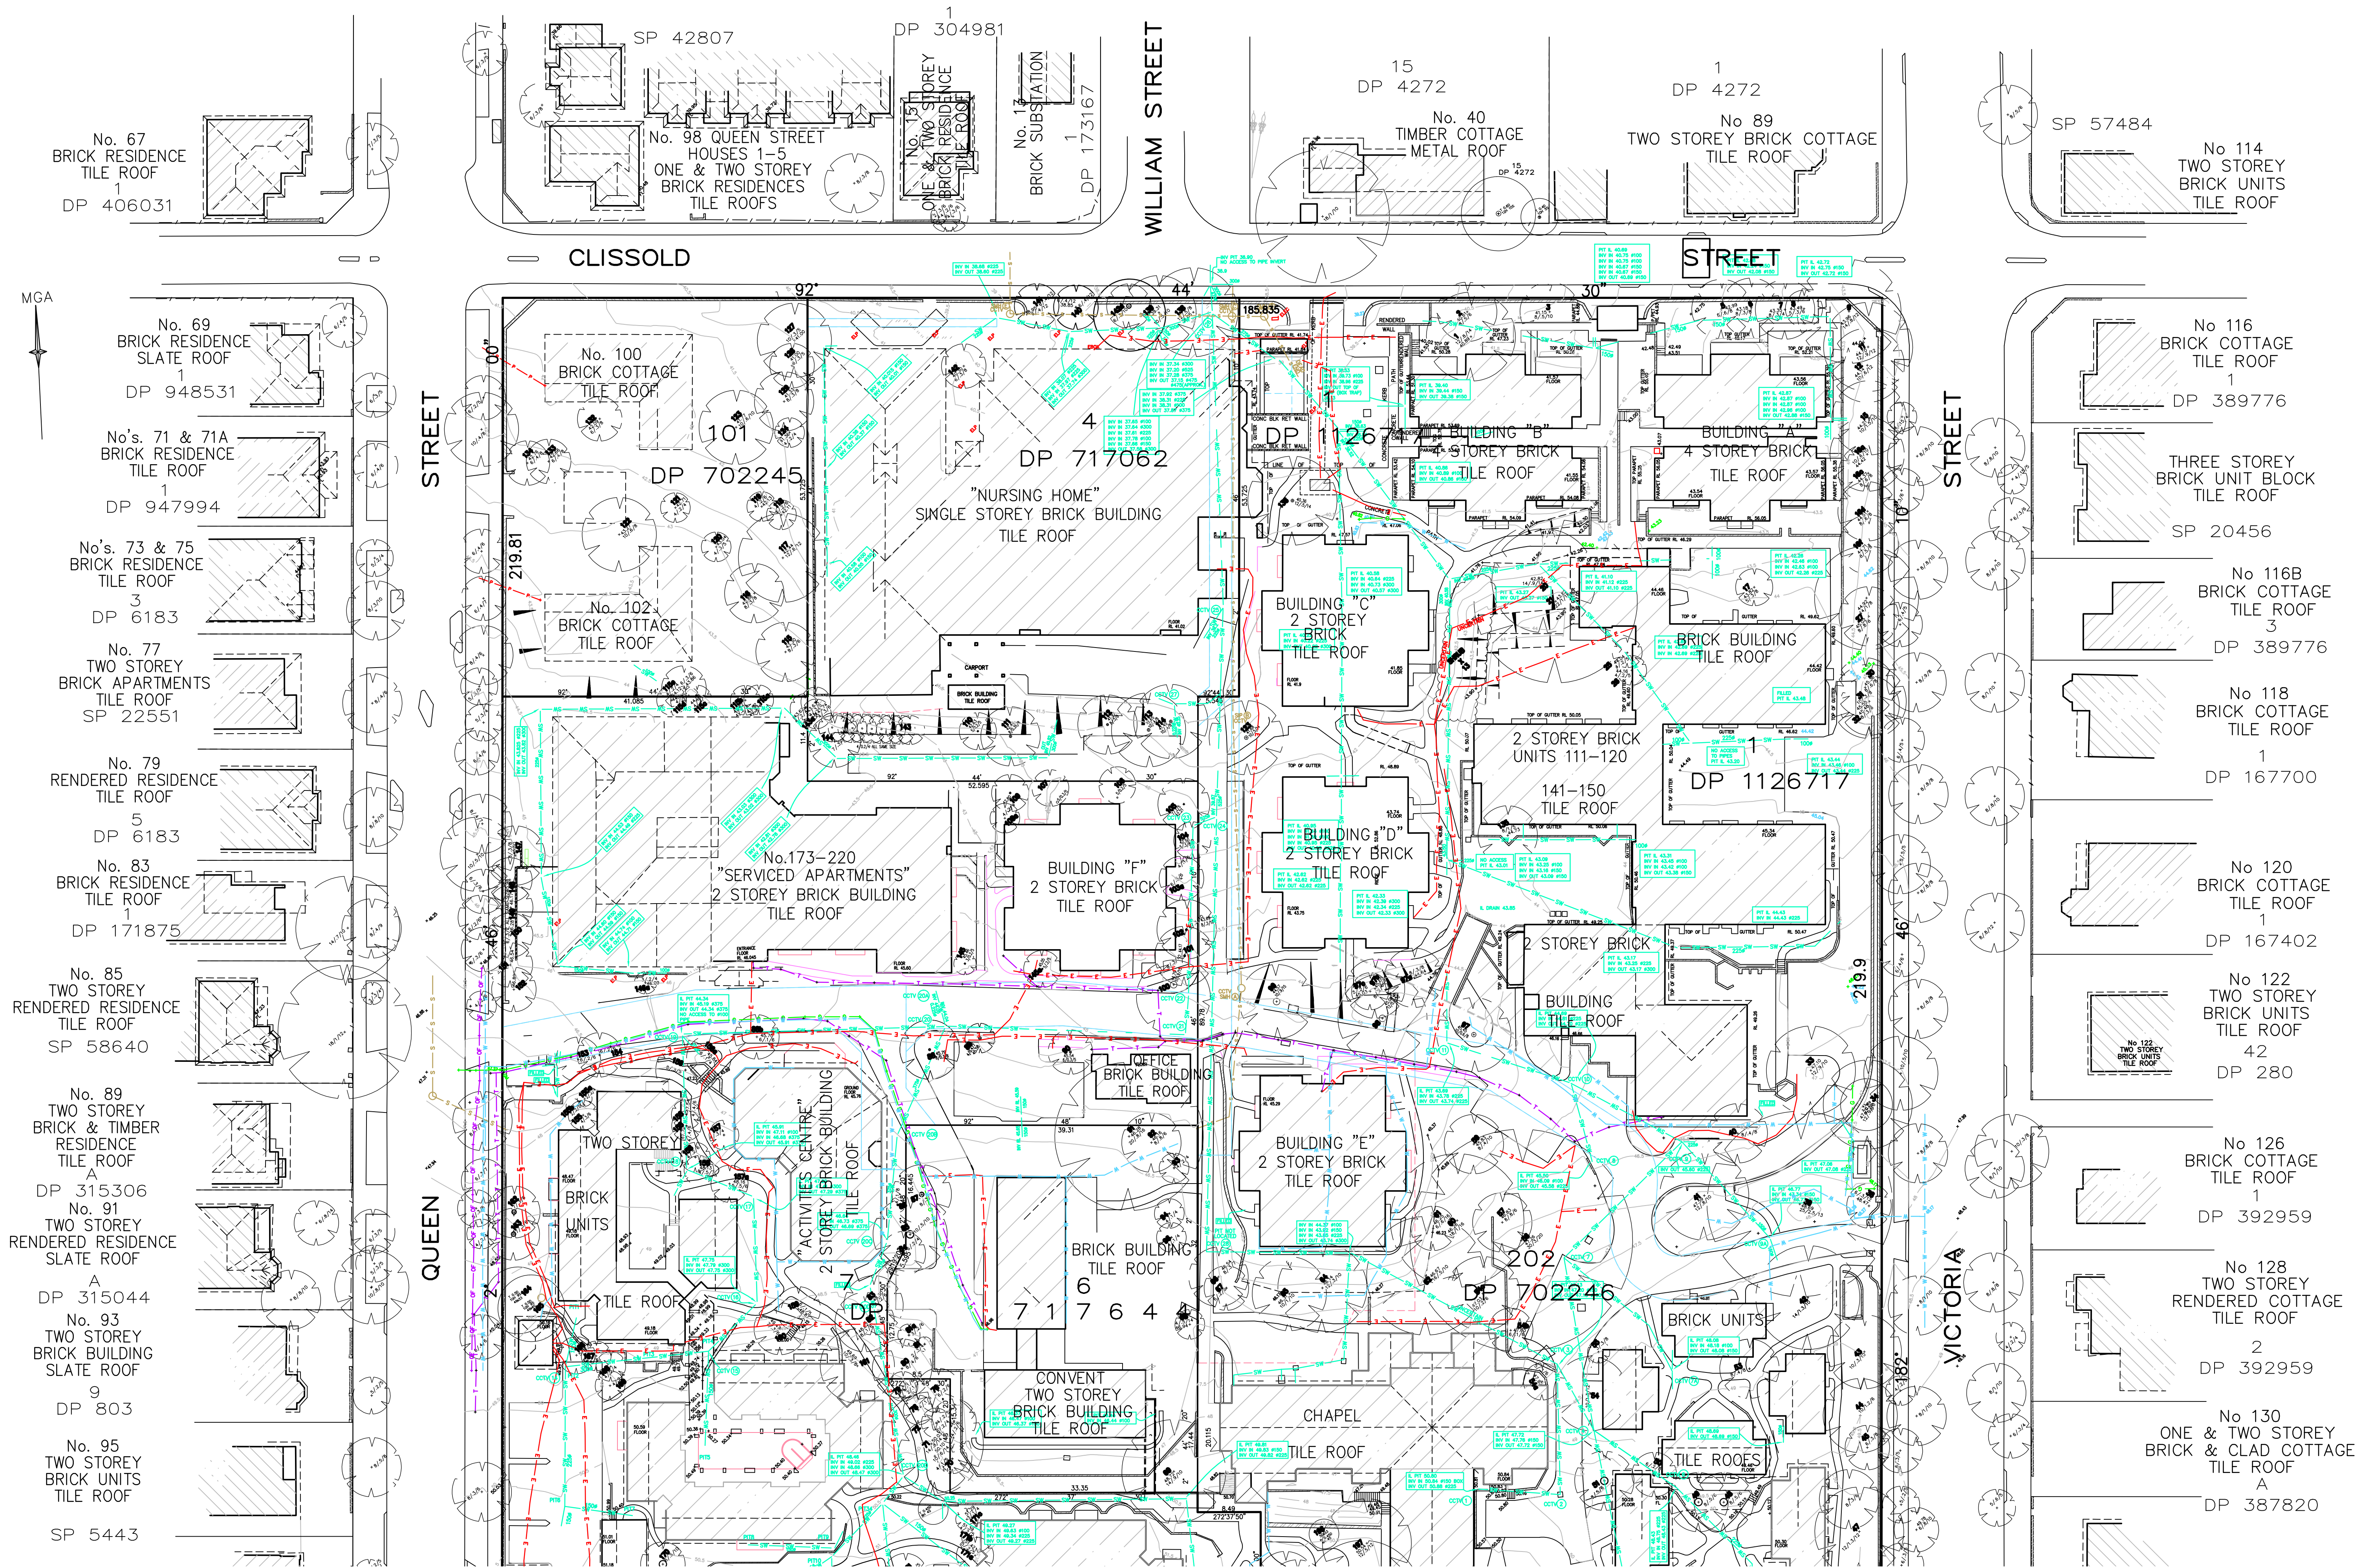

DATE: 20/09/12	AMENDMENT: TREE NUMBERS ADDED & SOME TREES REMOVED REF:35209	THIS IS THE PLAN REFERRED TO IN MY LETTER DATED: -	DATE OF SURVEY: 19-09-06	LOCKLEY LAND TITLE SOLUTIONS Registered Surveyors NSW 19 Massey Street Gladesville NSW 2111 PO BOX 400 Gladesville NSW 1675 ph:(02) 9879 6077 fax:(02) 9879 7143	CLIENT: AEVUM LIMITED PLAN OF DETAIL AND LEVELS OVER PART OF "CARDINAL FREEMAN RETIREMENT VILLAGE" 202 IN DP 702246, LOT 1 IN DP 615275, LOT 7 IN DP 717644 AND LOT 4 IN DP 717062. LGA: ASHFIELD	ORIGINAL PLAN SIZE: A1 1:400
DATE: 16/02/11	AMENDMENT: UNDERGROUND SERVICES ADDED IN SPECIFIED PARTS OF SITE AND NOTES ADDED TO SHEET 12 - REF:33790		DATUM: AHD			PROJECT No: 29838
DATE: 26/11/08	AMENDMENT: EXTRA DETAIL ADDED - REF:31634					JOB REFERENCE: 29838DT-D
DATE: 4/09/08	AMENDMENT: EXTRA DETAIL ADDED - REF:31427					SHEET OF 12 SHEETS
DATE: 21/08/08	AMENDMENT: EXTRA DETAIL ADDED - REF:31365					
DATE: 24/11/06	AMENDMENT: NORTHERN ELEVATION OF CHAPEL ADDED - REF:29986	Registered Surveyor NSW	SITE AREA: -			

MGA

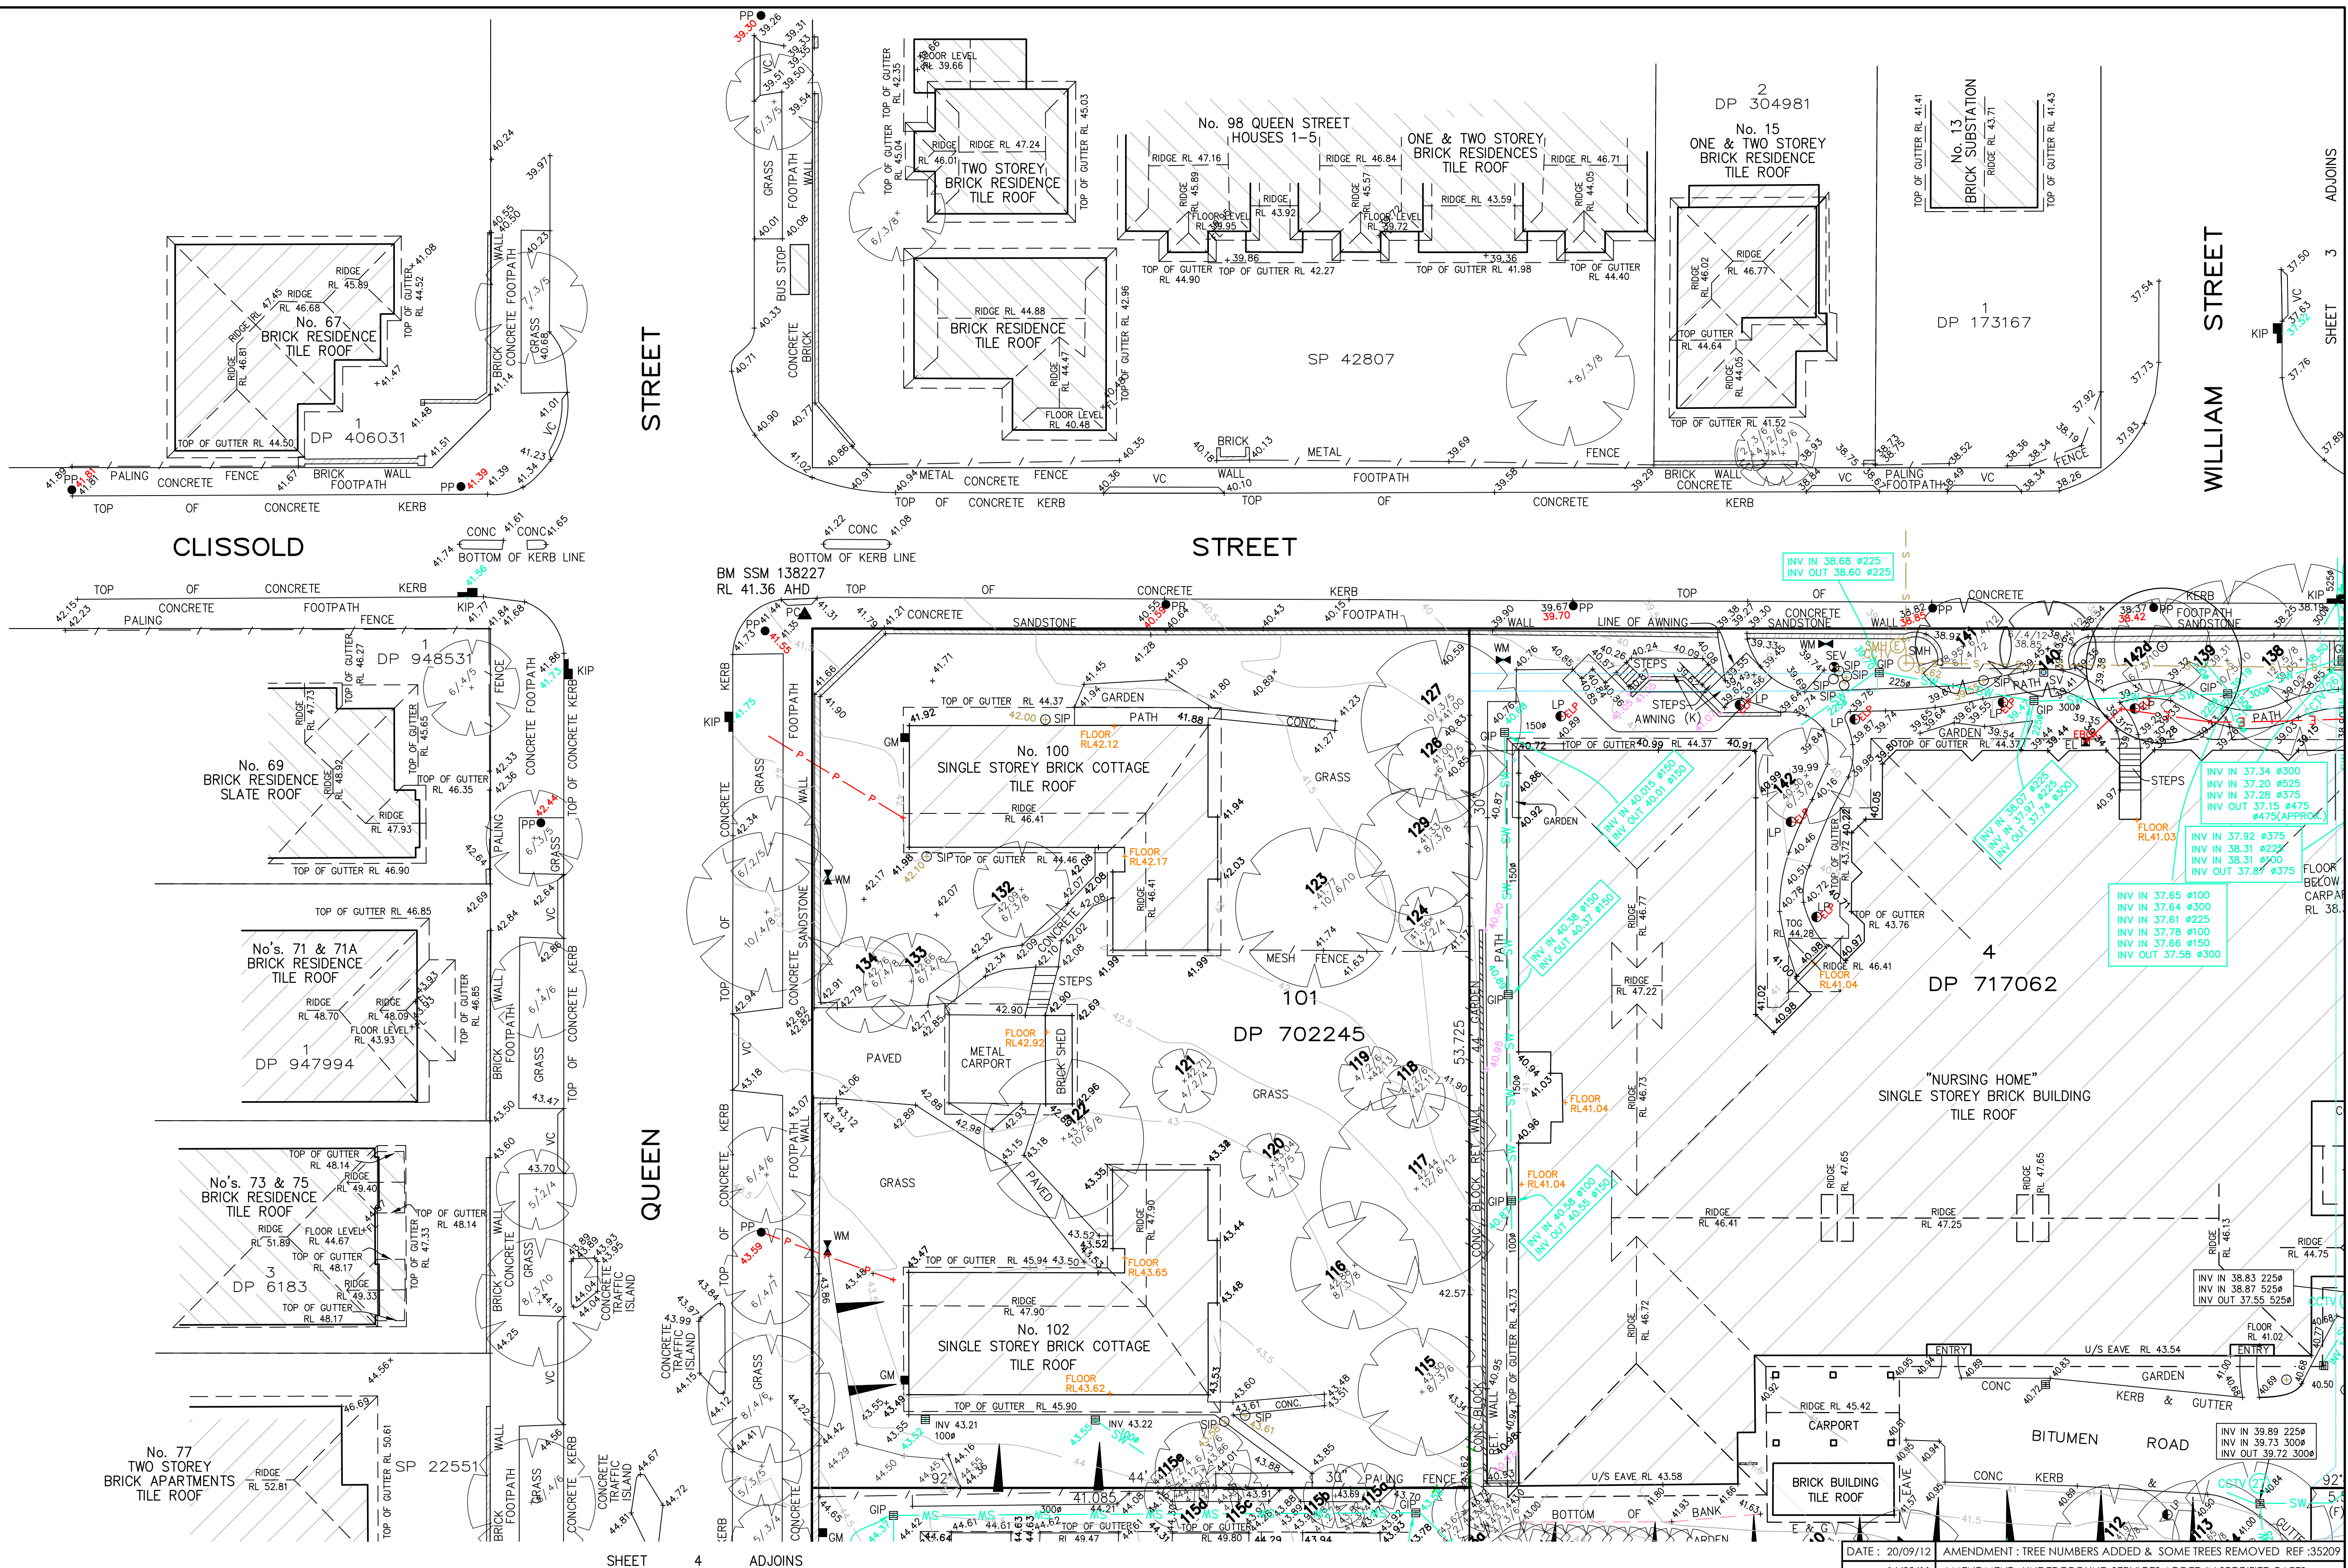


NOTES

- 1) THE BOUNDARIES HAVE NOT BEEN MARKED
- 2) ALL AREAS AND DIMENSIONS HAVE BEEN COMPILED FROM PLANS MADE AVAILABLE BY THE OFFICE OF LAND & PROPERTY INFORMATION (NSW) AND ARE SUBJECT TO FINAL SURVEY
- 3) ORIGIN OF LEVELS ON A.H.D. IS TAKEN FROM SSM 25219 R.L. 44.619 (A.H.D.) CNR OF VICTORIA STREET AND CLISSOLD STREET.
- 4) CONTOUR INTERVAL 0.5m
- 5) CONTOURS ARE INDICATIVE ONLY. ONLY SPOT LEVELS SHOULD BE USED FOR CALCULATIONS OF QUANTITIES WITH CAUTION
- 6) KERB LEVELS ARE TO THE TOP OF KERB UNLESS SHOWN OTHERWISE
- 7) FLOOR LEVELS SHOWN ARE THRESHOLD LEVELS. NO INVESTIGATION OF INTERNAL FLOOR LEVELS HAS BEEN UNDERTAKEN
- 8) NO INVESTIGATION OF UNDERGROUND SERVICES HAS BEEN MADE. SERVICES HAVE BEEN PLOTTED FROM RELEVANT AUTHORITIES INFORMATION AND HAVE NOT BEEN SURVEYED. ALL RELEVANT AUTHORITIES SHOULD BE NOTIFIED PRIOR TO ANY EXCAVATION ON OR NEAR THE SITE
- 9) 8/4/7 DENOTES TREE SPREAD OF 8m, TRUNK DIAMETER OF 0.4m & APPROX HEIGHT OF 7m

LEGEND

BENCH MARK	▲	SEWER MANHOLE	○ SMH	VEHICLE CROSSING	VC
TELSTRA PIT	TEL	STOP VALVE	SV	PRAM CROSSING	PC
OPTUS PIT	OPTUS	HYDRANT	HYD	GAS	G
LIGHT POLE	LP & ELP	FIRE HYDRANT	FHYD	TELSTRA	T
ELECTRICITY BOX	EL	WATER METER	WM	ELECTRICITY (OVERHEAD)	P
POWER POLE	PP	WATER VALVE	WV	WATER	W
GRATED INLET PIT	GIP	AIR VALVE	AV	STORMWATER	SW
SEWER INSPECTION POINT	SIP	GAS VALVE	GAS	SEWER	S
SEWER VENT	SEV	GAS METER	GM	OPTUS	OP
				UNKNOWN SERVICE	U

- (A) - RIGHT OF CARRIAGEWAY 6 WIDE (VIDE DP 615275)
(B) - RIGHT OF WAY 6 WIDE (VIDE DP 716644)
(C) - RIGHT OF CARRIAGEWAY 6 & 5.545 WIDE (VIDE DP 702246)
(D) - RIGHT OF WAY 6 WIDE & VARIABLE (VIDE DP 717644)
(E) - EASEMENT FOR SERVICES 6 WIDE & VARIABLE (VIDE DP 717644)
(F) - EASEMENT TO DRAIN WATER 3 & 5 WIDE (VIDE DP 702245)
(G) - EASEMENT TO DRAIN WATER 3 & 5 WIDE (VIDE DP 702246)
(H) - EASEMENT TO DRAIN WATER 4.545 WIDE (VIDE DP 717644)
(J) - EASEMENT FOR OVERHANG 0.04 WIDE (VIDE DP 596997)
(K) - EASEMENT FOR SEWERAGE PURPOSES OVER EXISTING LINE OF PIPES (VIDE D.P. 702245)
(L) - RESTRICTION ON THE USE OF LAND (VIDE DP 702245)

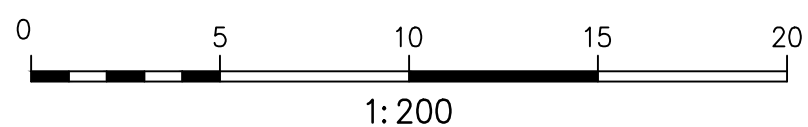


THIS IS THE PLAN REFERRED TO IN MY LETTER DATED: -
Registered Surveyor NSW

DATE OF SURVEY: 19-09-06
DATUM: AHD
SITE AREA: -

LOCKLEY LAND TITLE SOLUTIONS
19 Massey Street
Gladesville NSW 2111
PO BOX 400
Gladesville NSW 1675
ph:(02) 9879 6077
fax:(02) 9879 7143

DATE: 20/09/12	AMENDMENT: TREE NUMBERS ADDED & SOME TREES REMOVED - REF: 35209
DATE: 16/02/11	AMENDMENT: UNDERGROUND SERVICES ADDED IN SPECIFIED PARTS OF SITE AND NOTES ADDED TO SHEET 12 - REF: 33790
DATE: 18/02/10	AMENDMENT: EXTRA DETAIL ADDED - REF: 32694
DATE: 23/04/09	AMENDMENT: EXTRA DETAIL ADDED - REF: 31941
DATE: 27/03/09	AMENDMENT: EXTRA DETAIL ADDED - REF: 31897
DATE: 25/11/08	AMENDMENT: EXTRA DETAIL ADDED - REF: 31634
DATE: 4/09/08	AMENDMENT: EXTRA DETAIL ADDED - REF: 31427
DATE: 21/08/08	AMENDMENT: EXTRA DETAIL ADDED - REF: 31365
DATE: 23/08/07	AMENDMENT: TREE DETAIL ADDED - REF: 30559
DATE: 24/11/06	AMENDMENT: EXTRA DETAIL ADDED - REF: 29986

CLIENT: AEVUM LIMITED	ORIGINAL PLAN SIZE: A1 1:200
PLAN OF DETAIL AND LEVELS OVER PART OF "CARDINAL FREEMAN RETIREMENT VILLAGE" No.137 VICTORIA STREET, ASHFIELD, BEING LOT 202 IN DP 702246, LOT 1 IN DP 615275, LOT 7 IN DP 717644 AND LOT 4 IN DP 717062.	PROJECT No: 29838
LGA: ASHFIELD	JOB REFERENCE: 29838DT-D
	SHEET OF 12 SHEETS

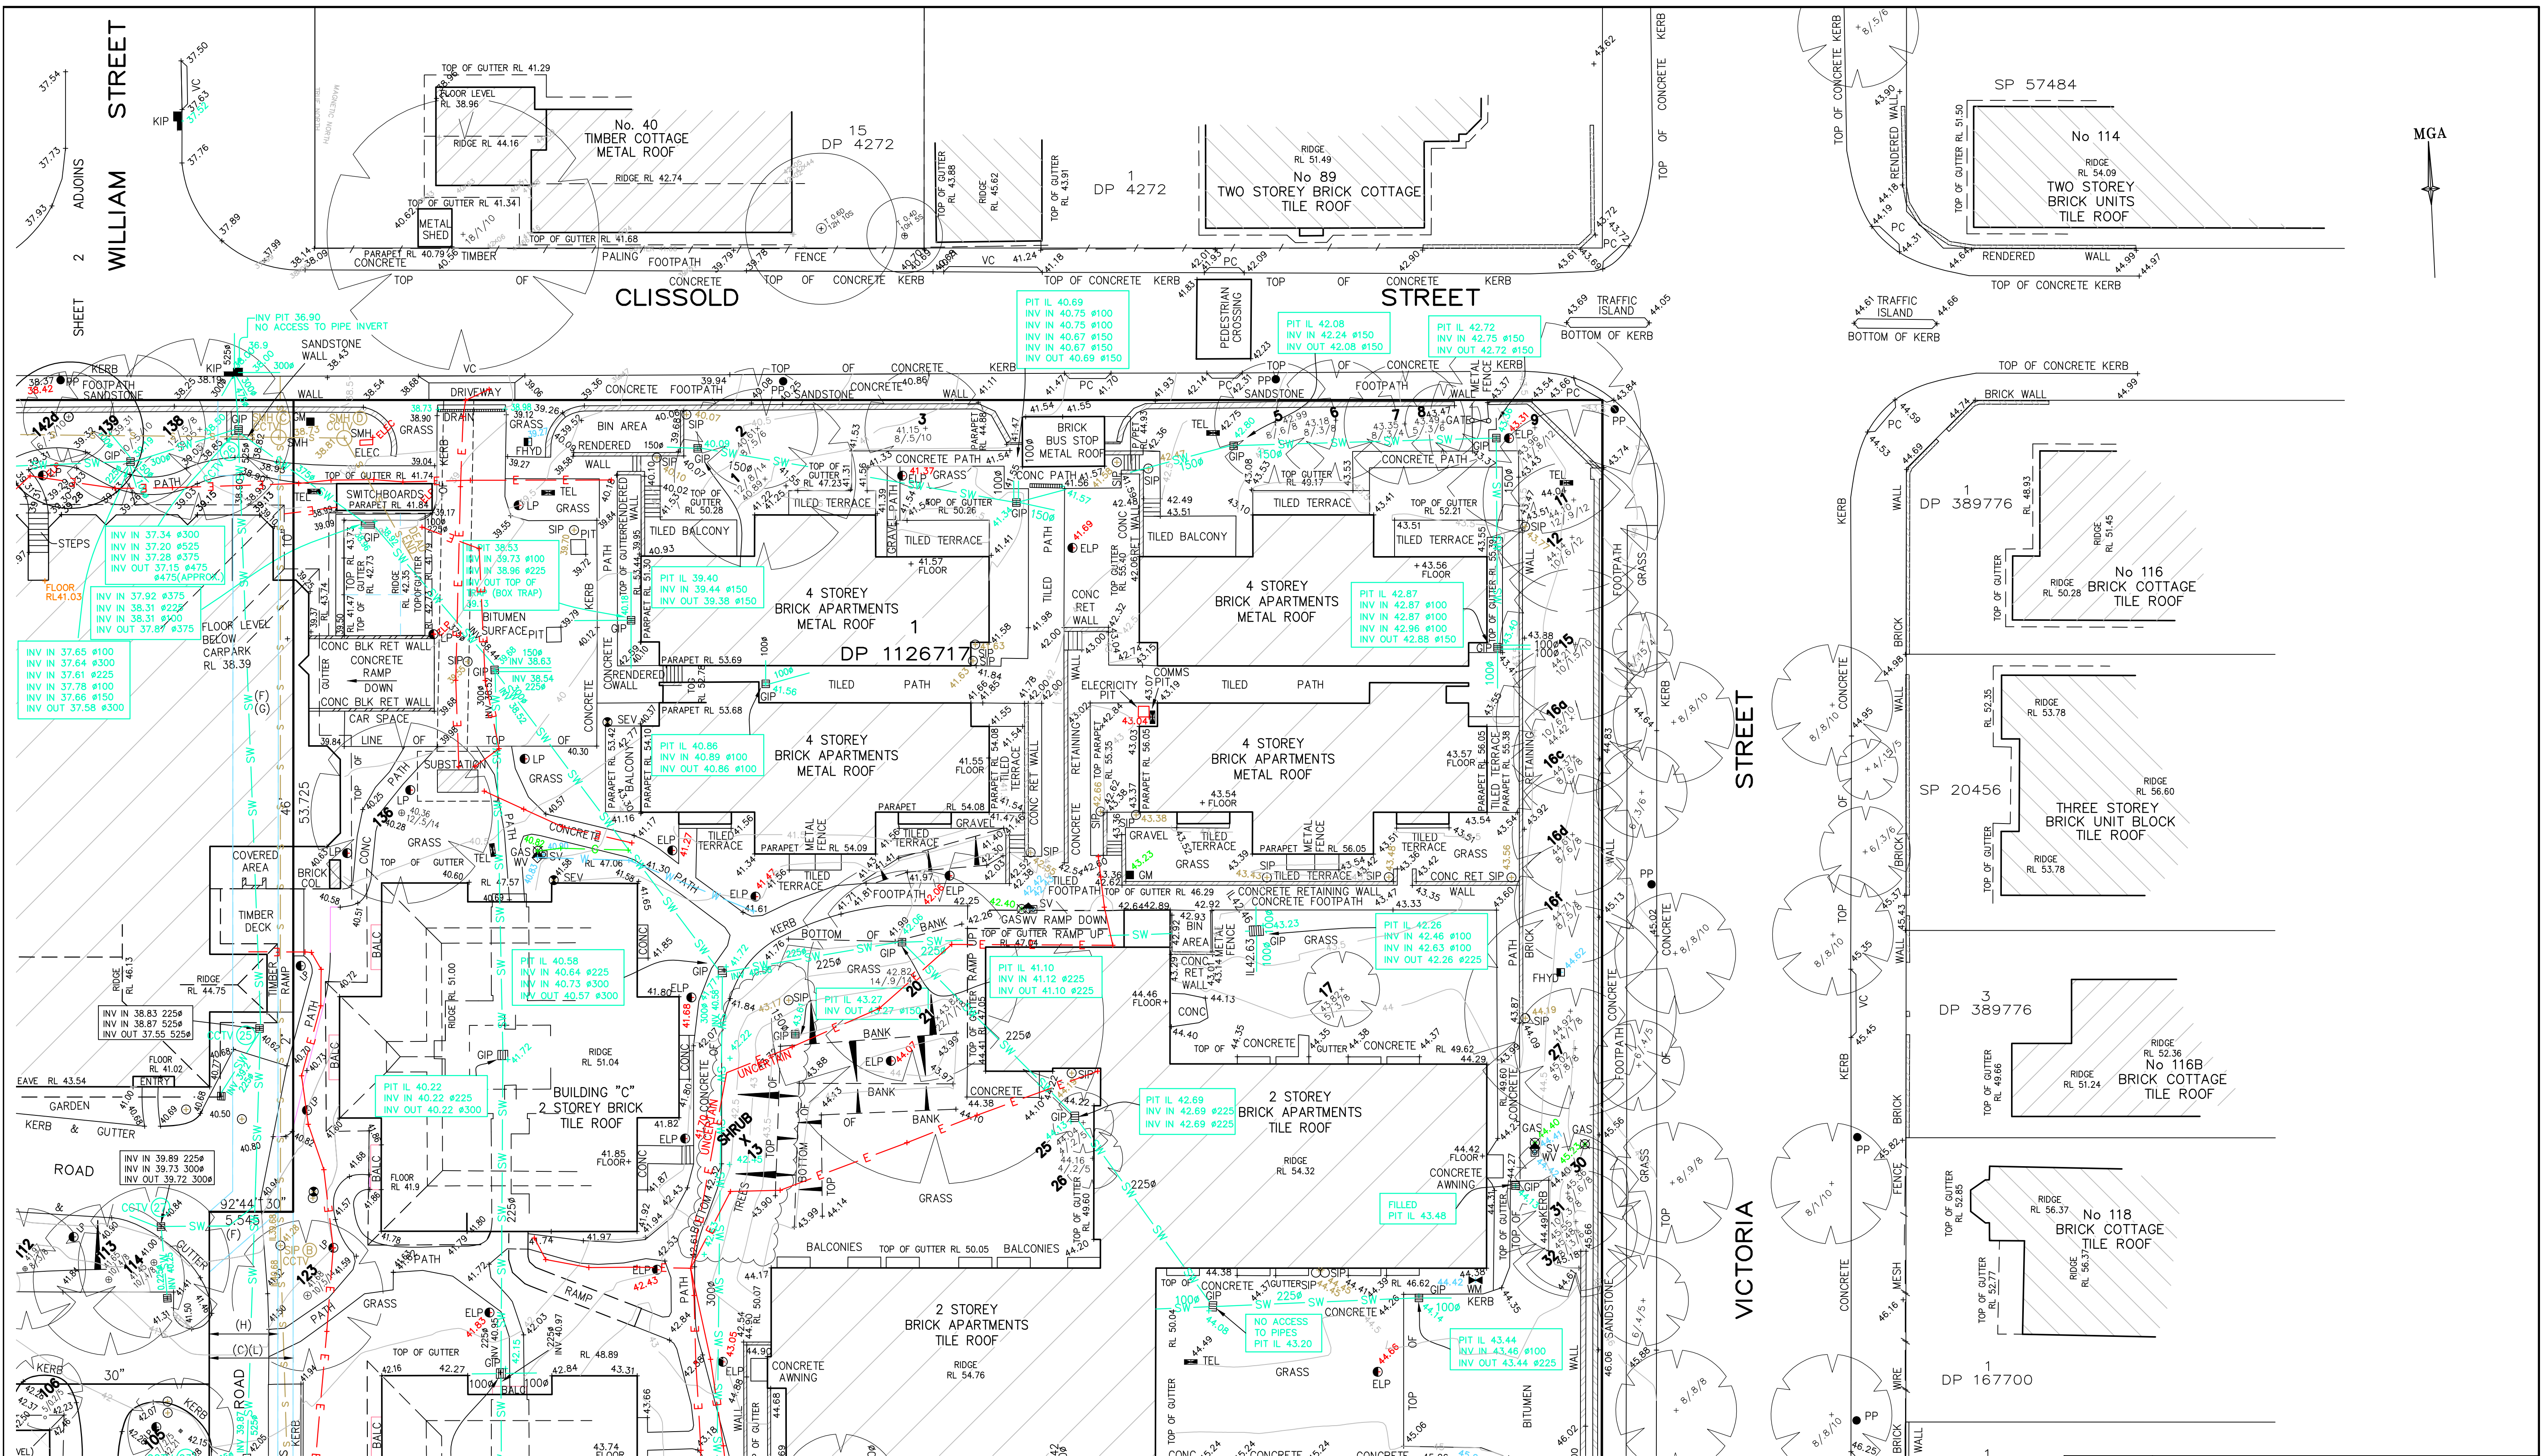


NOTES

- 1) THE BOUNDARIES HAVE NOT BEEN MARKED
- 2) ALL AREAS AND DIMENSIONS HAVE BEEN COMPILED FROM PLANS MADE AVAILABLE BY THE OFFICE OF LAND & PROPERTY INFORMATION (NSW) AND ARE SUBJECT TO FINAL SURVEY
- 3) ORIGIN OF LEVELS ON A.H.D. IS TAKEN FROM SSM 25219 R.L. 44.619 (A.H.D.) CNR OF VICTORIA STREET AND CLISSOLD STREET.
- 4) CONTOUR INTERVAL 0.5m
- 5) CONTOURS ARE INDICATIVE ONLY. ONLY SPOT LEVELS SHOULD BE USED FOR CALCULATIONS OF QUANTITIES WITH CAUTION
- 6) KERB LEVELS ARE TO THE TOP OF KERB UNLESS SHOWN OTHERWISE
- 7) FLOOR LEVELS SHOWN ARE THRESHOLD LEVELS. NO INVESTIGATION OF INTERNAL FLOOR LEVELS HAS BEEN UNDERTAKEN
- 8) NO INVESTIGATION OF UNDERGROUND SERVICES HAS BEEN MADE. SERVICES HAVE BEEN PLOTTED FROM RELEVANT AUTHORITIES INFORMATION AND HAVE NOT BEEN SURVEYED. ALL RELEVANT AUTHORITIES SHOULD BE NOTIFIED PRIOR TO ANY EXCAVATION ON OR NEAR THE SITE
- 9) 8/4/7 DENOTES TREE SPREAD OF 8m, TRUNK DIAMETER OF 0.4m & APPROX HEIGHT OF 7m

LEGEND

BENCH MARK	▲	SEWER MANHOLE	○ SMH	VEHICLE CROSSING	VC
TELSTRA PIT	TEL	STOP VALVE	SV	PRAM CROSSING	PC
OPTUS PIT	OPTUS	HYDRANT	HYD	GAS	G
LIGHT POLE	LP & ELP	FIRE HYDRANT	FHYD	TELSTRA	T
ELECTRICITY BOX	EL	WATER METER	WM	ELECTRICITY (OVERHEAD)	P
POWER POLE	PP	WATER VALVE	WV	WATER	W
GRADED INLET PIT	GIP	AIR VALVE	AV	STORMWATER	SW
SEWER INSPECTION POINT	SIP	GAS VALVE	GAS	SEWER	S
SEWER VENT	SEV	GAS METER	GM	OPTUS	OP
				UNKNOWN SERVICE	U

- (A) - RIGHT OF CARRIAGEWAY 6 WIDE (VIDE DP 615275)
(B) - RIGHT OF WAY 6 WIDE (VIDE DP 716644)
(C) - RIGHT OF CARRIAGEWAY 6 & 5.545 WIDE (VIDE DP 702246)
(D) - RIGHT OF WAY 6 WIDE & VARIABLE (VIDE DP 717644)
(E) - EASEMENT FOR SERVICES 6 WIDE & VARIABLE (VIDE DP 717644)
(F) - EASEMENT TO DRAIN WATER 3 & 5 WIDE (VIDE DP 702245)
(G) - EASEMENT TO DRAIN WATER 3 & 5 WIDE (VIDE DP 702246)
(H) - EASEMENT TO DRAIN WATER 4.545 WIDE (VIDE DP 717644)
(J) - EASEMENT FOR OVERHANG 0.04 WIDE (VIDE DP 596997)
(K) - EASEMENT FOR SEWERAGE PURPOSES OVER EXISTING LINE OF PIPES (VIDE D.P. 702245)
(L) - RESTRICTION ON THE USE OF LAND (VIDE DP 702245)

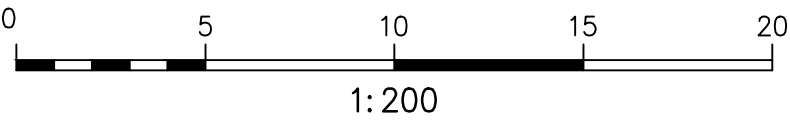

THIS IS THE PLAN REFERRED TO IN MY LETTER DATED: -
Registered Surveyor NSW

DATE OF SURVEY: 19-09-06
DATUM: AHD
SITE AREA: -

LOCKLEY LAND TITLE SOLUTIONS
19 Massey Street
Gladesville NSW 2111
PO BOX 400
Gladesville NSW 1675
ph: (02) 9879 6077
fax: (02) 9879 7143

DATE: 20/09/12	AMENDMENT: TREE NUMBERS ADDED & SOME TREES REMOVED - REF: 35209
DATE: 16/02/11	AMENDMENT: UNDERGROUND SERVICES ADDED IN SPECIFIED PARTS OF SITE AND NOTES ADDED TO SHEET 12 - REF: 33790
DATE: 18/02/10	AMENDMENT: EXTRA DETAIL ADDED - REF: 32694
DATE: 23/04/09	AMENDMENT: EXTRA DETAIL ADDED - REF: 31941
DATE: 27/03/09	AMENDMENT: EXTRA DETAIL ADDED - REF: 31897
DATE: 26/11/08	AMENDMENT: EXTRA DETAIL ADDED - REF: 31634
DATE: 4/09/08	AMENDMENT: EXTRA DETAIL ADDED - REF: 31427
DATE: 21/08/08	AMENDMENT: EXTRA DETAIL ADDED - REF: 31365
DATE: 23/08/07	AMENDMENT: TREE DETAIL ADDED - REF: 30559
DATE: 24/11/06	AMENDMENT: EXTRA DETAIL ADDED - REF: 29986

CLIENT: AEVUM LIMITED Registered Surveyor NSW 19 Massey Street Gladesville NSW 2111 PO BOX 400 Gladesville NSW 1675 ph: (02) 9879 6077 fax: (02) 9879 7143	PLAN OF DETAIL AND LEVELS OVER PART OF "CARDINAL FREEMAN RETIREMENT VILLAGE" No.137 VICTORIA STREET, ASHFIELD, BEING LOT 202 IN DP 702246, LOT 1 IN DP 615275, LOT 7 IN DP 717644 AND LOT 4 IN DP 717062. LGA: ASHFIELD	ORIGINAL PLAN SIZE: A1 1:200 PROJECT NO: 29838 JOB REFERENCE: 29838DT-D SHEET OF 12 SHEETS
---	--	---


NOTES

- 1) THE BOUNDARIES HAVE NOT BEEN MARKED
- 2) ALL AREAS AND DIMENSIONS HAVE BEEN COMPILED FROM PLANS MADE AVAILABLE BY THE OFFICE OF LAND & PROPERTY INFORMATION (NSW) AND ARE SUBJECT TO FINAL SURVEY
- 3) ORIGIN OF LEVELS ON A.H.D. IS TAKEN FROM SSM 25219 R.L. 44.619 (A.H.D.) CNR OF VICTORIA STREET AND CLISSOLD STREET.
- 4) CONTOUR INTERVAL 0.5m
- 5) CONTOURS ARE INDICATIVE ONLY. ONLY SPOT LEVELS SHOULD BE USED FOR CALCULATIONS OF QUANTITIES WITH CAUTION
- 6) KERB LEVELS ARE TO THE TOP OF KERB UNLESS SHOWN OTHERWISE
- 7) FLOOR LEVELS SHOWN ARE THRESHOLD LEVELS. NO INVESTIGATION OF INTERNAL FLOOR LEVELS HAS BEEN UNDERTAKEN
- 8) NO INVESTIGATION OF UNDERGROUND SERVICES HAS BEEN MADE. SERVICES HAVE BEEN PLOTTED FROM RELEVANT AUTHORITIES INFORMATION AND HAVE NOT BEEN SURVEYED. ALL RELEVANT AUTHORITIES SHOULD BE NOTIFIED PRIOR TO ANY EXCAVATION ON OR NEAR THE SITE
- 9) 8/4/7 DENOTES TREE SPREAD OF 8m, TRUNK DIAMETER OF 0.4m & APPROX HEIGHT OF 7m

LEGEND

BENCH MARK	▲	SEWER MANHOLE	○ SMH	VEHICLE CROSSING	VC
TELSTRA PIT	■ TEL	STOP VALVE	■ SV	PRAM CROSSING	PC
OPTUS PIT	■ OPTUS	HYDRANT	■ HYD	GAS	G
LIGHT POLE	● LP & ELP	FIRE HYDRANT	■ FHYD	TELSTRA	T
ELECTRICITY BOX	■ EL	WATER METER	■ WM	ELECTRICITY (OVERHEAD)	P
POWER POLE	● PP	WATER VALVE	■ WV	WATER	W
GRATED INLET PIT	■ GIP	AIR VALVE	■ AV	STORMWATER	SW
SEWER INSPECTION POINT	○ SIP	GAS VALVE	■ GAS	SEWER	S
SEWER VENT	● SEV	GAS METER	■ GM	OPTUS	OP
				UNKNOWN SERVICE	U

- (A) - RIGHT OF CARRIAGEWAY 6 WIDE (VIDE DP 615275)
(B) - RIGHT OF WAY 6 WIDE (VIDE DP 716644)
(C) - RIGHT OF CARRIAGEWAY 6 & 5.545 WIDE (VIDE DP 702246)
(D) - RIGHT OF WAY 6 WIDE & VARIABLE (VIDE DP 717644)
(E) - EASEMENT FOR SERVICES 6 WIDE & VARIABLE (VIDE DP 717644)
(F) - EASEMENT TO DRAIN WATER 3 & 5 WIDE (VIDE DP 702245)
(G) - EASEMENT TO DRAIN WATER 3 & 5 WIDE (VIDE DP 702246)
(H) - EASEMENT TO DRAIN WATER 4.545 WIDE (VIDE DP 717644)
(J) - EASEMENT FOR OVERHANG 0.04 WIDE (VIDE DP 596997)
(K) - EASEMENT FOR SEWERAGE PURPOSES OVER EXISTING LINE OF PIPES (VIDE D.P 702245)
(L) - RESTRICTION ON THE USE OF LAND (VIDE DP 702245)

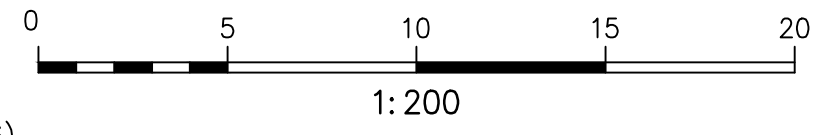

THIS IS THE PLAN REFERRED TO IN MY LETTER DATED: -
Registered Surveyor NSW

DATE OF SURVEY: 19-09-06
DATUM: AHD
SITE AREA: -




DATE: 20/09/12	AMENDMENT: TREE NUMBERS ADDED & SOME TREES REMOVED - REF: 35209	ORIGINAL PLAN SIZE: A1 1:200
DATE: 16/02/11	AMENDMENT: UNDERGROUND SERVICES ADDED IN SPECIFIED PARTS OF SITE AND NOTES ADDED TO SHEET 12 - REF: 33790	PROJECT NO: 29838
DATE: 18/02/10	AMENDMENT: EXTRA DETAIL ADDED - REF: 32694	JOB REFERENCE: 29838D1-D
DATE: 23/04/09	AMENDMENT: EXTRA DETAIL ADDED - REF: 31941	SHEET OF 12 SHEETS
DATE: 27/03/09	AMENDMENT: EXTRA DETAIL ADDED - REF: 31897	
DATE: 26/11/08	AMENDMENT: EXTRA DETAIL ADDED - REF: 31634	
DATE: 4/09/08	AMENDMENT: EXTRA DETAIL ADDED - REF: 31427	
DATE: 21/08/08	AMENDMENT: EXTRA DETAIL ADDED - REF: 31365	
DATE: 23/08/07	AMENDMENT: TREE DETAIL ADDED - REF: 30559	
DATE: 24/11/06	AMENDMENT: EXTRA DETAIL ADDED - REF: 29986	

Registered Surveyors NSW
19 Massey Street
Gladesville NSW 2111
PO BOX 400
Gladesville NSW 1675
ph: (02) 9879 6077
fax: (02) 9879 7143

CLIENT: AEVUM LIMITED
PLAN OF DETAIL AND LEVELS OVER PART OF "CARDINAL FREEMAN RETIREMENT VILLAGE" No.137 VICTORIA STREET, ASHFIELD, BEING LOT 202 IN DP 702246, LOT 1 IN DP 615275, LOT 7 IN DP 717644 AND LOT 4 IN DP 717062.
LGA: ASHFIELD



MGA

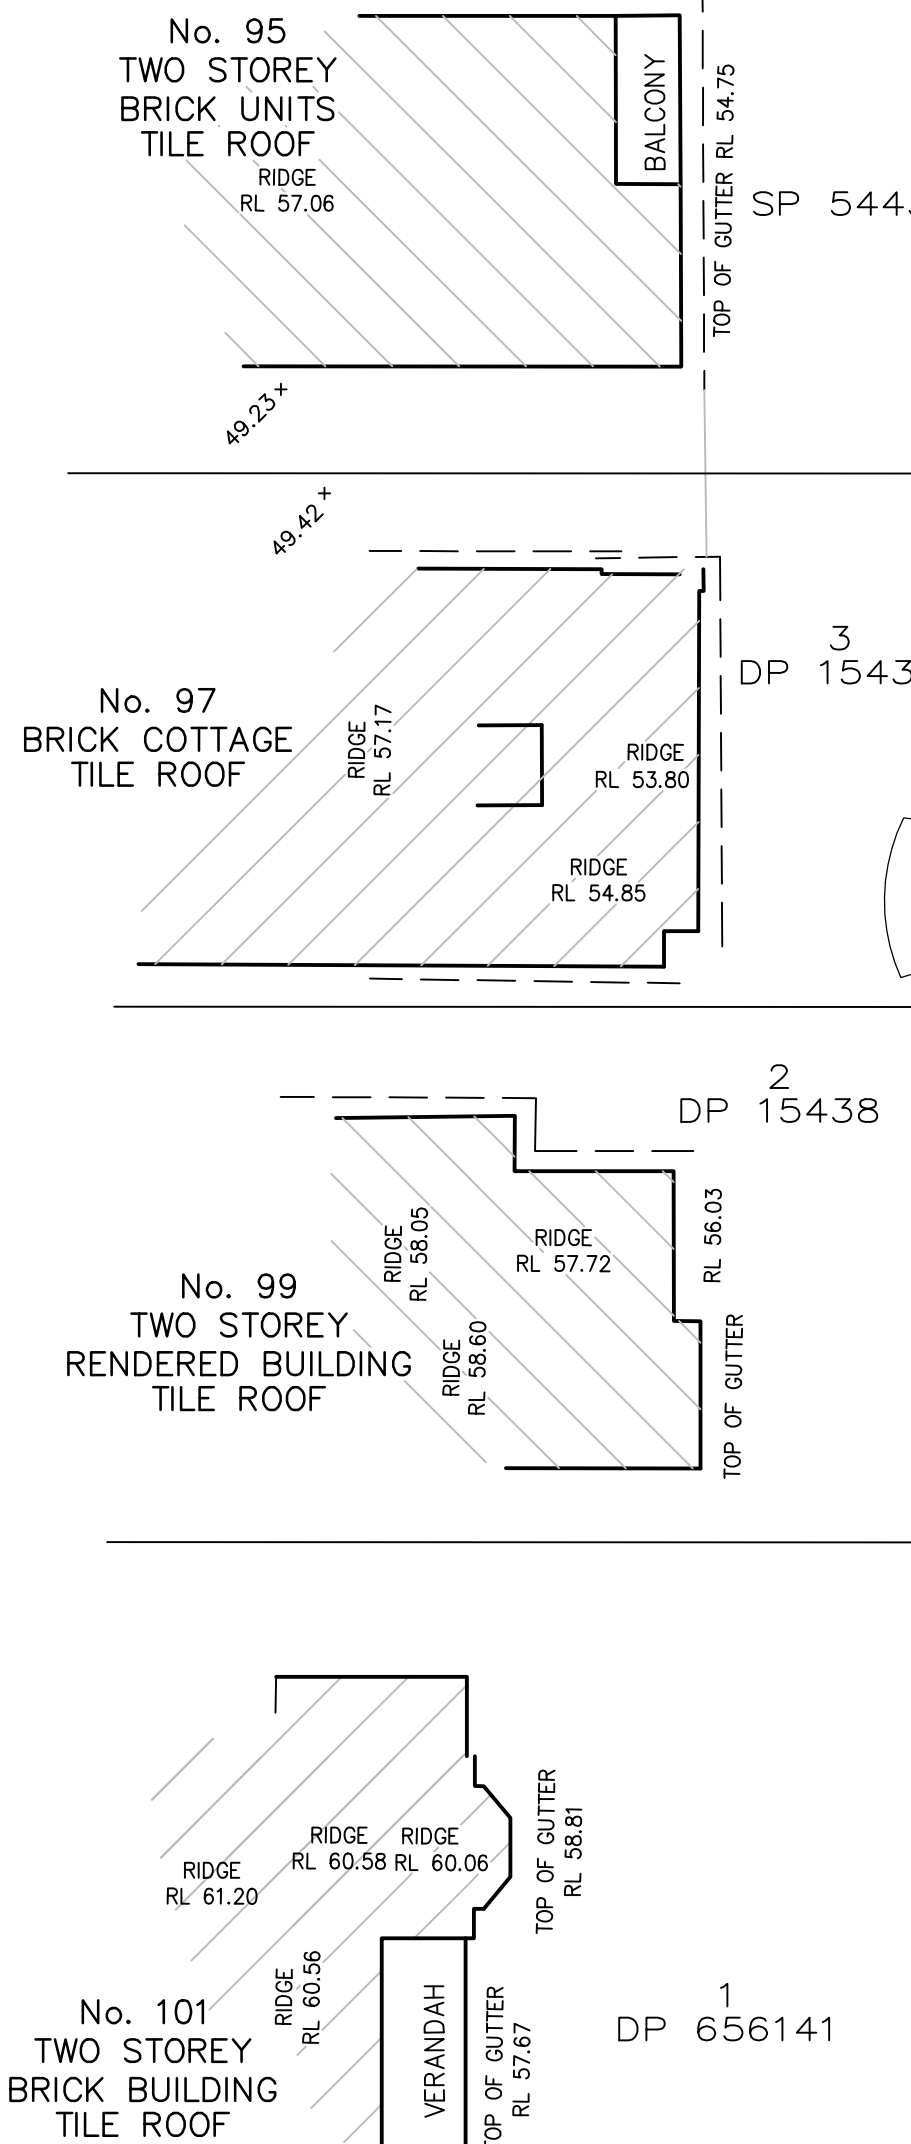

STREET

QUEEN

SEAVIEW

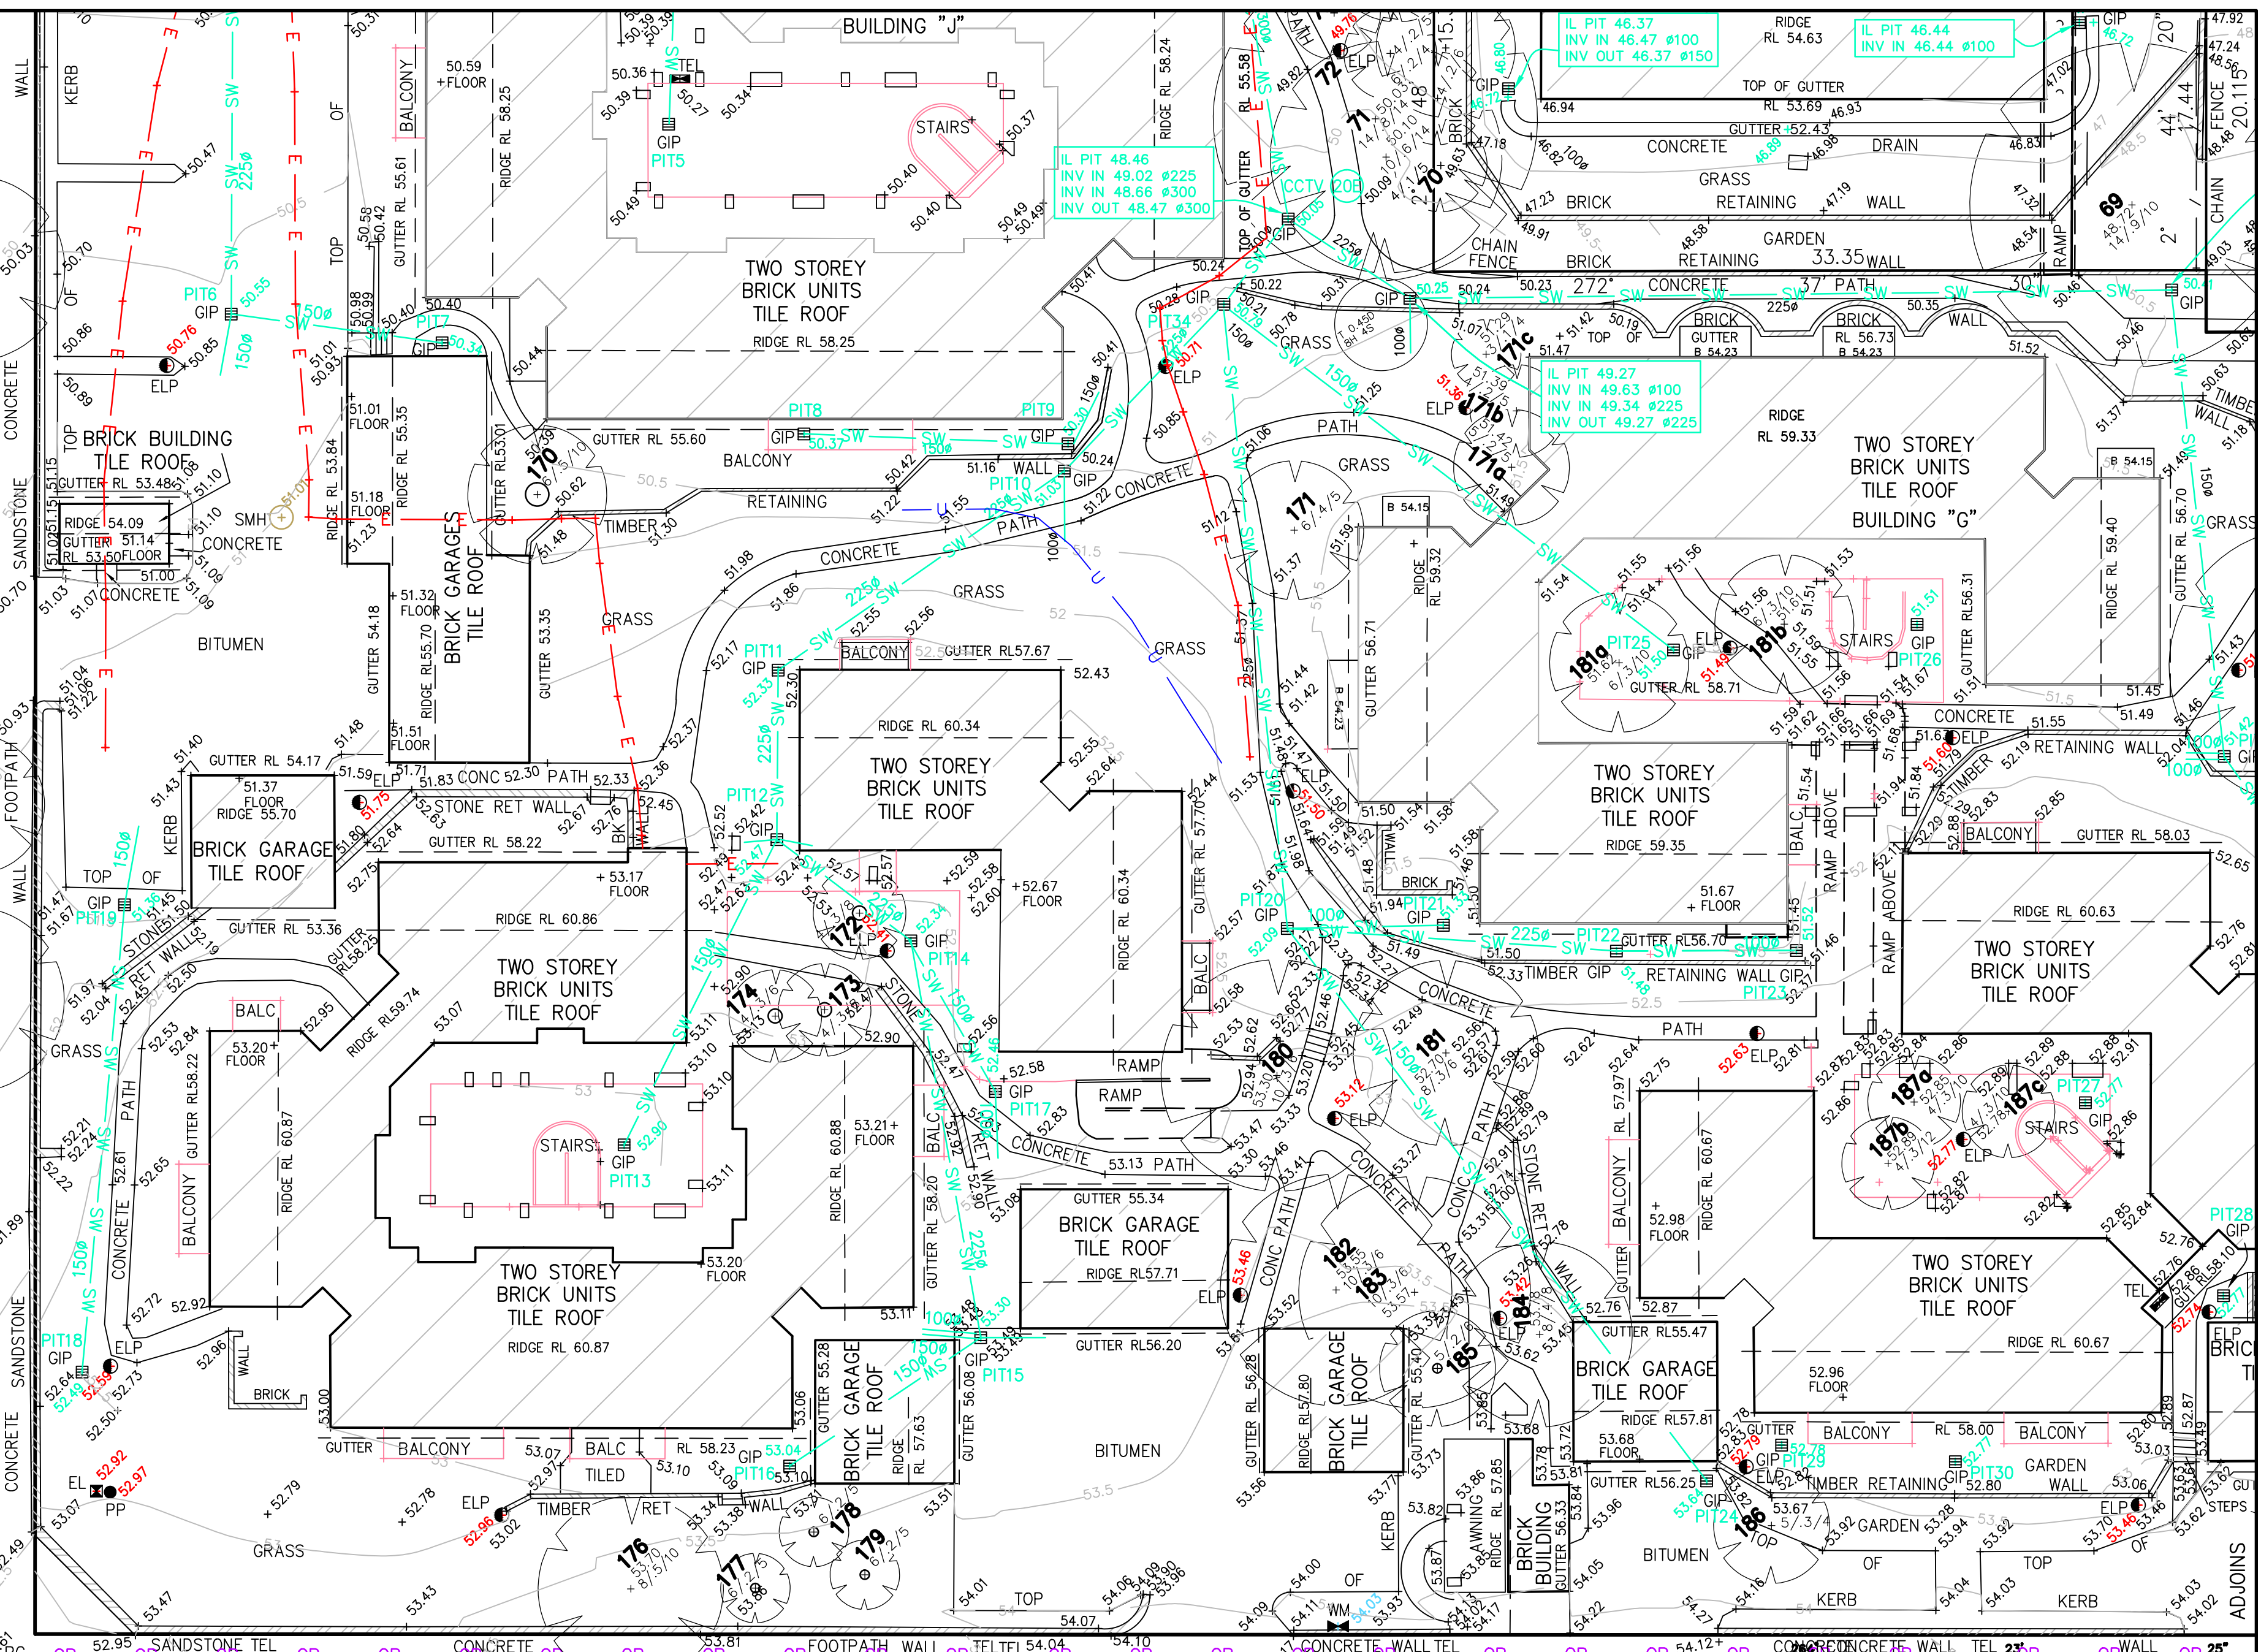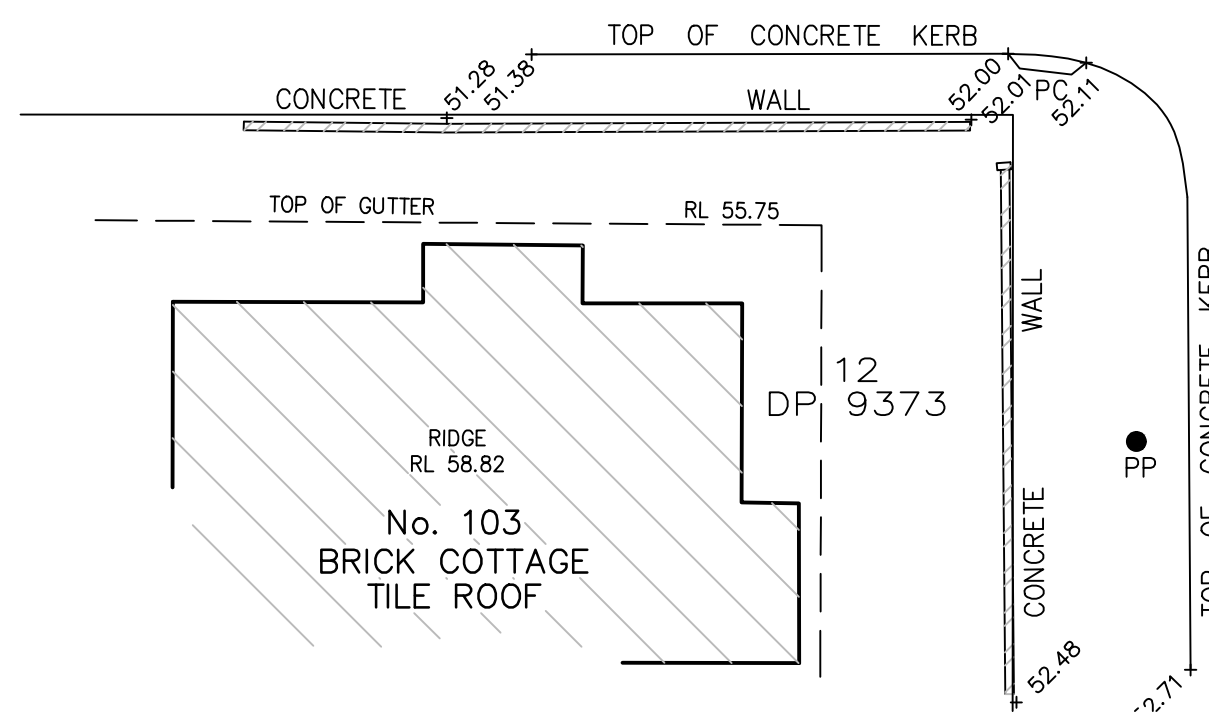


NOTES

- 1) THE BOUNDARIES HAVE NOT BEEN MARKED
- 2) ALL AREAS AND DIMENSIONS HAVE BEEN COMPILED FROM PLANS MADE AVAILABLE BY THE OFFICE OF LAND & PROPERTY INFORMATION (NSW) AND ARE SUBJECT TO FINAL SURVEY
- 3) ORIGIN OF LEVELS ON A.H.D. IS TAKEN FROM SSM 25219 R.L. 44.619 (A.H.D.) CNR OF VICTORIA STREET AND CLISSOLD STREET.
- 4) CONTOUR INTERVAL 0.5m
- 5) CONTOURS ARE INDICATIVE ONLY. ONLY SPOT LEVELS SHOULD BE USED FOR CALCULATIONS OF QUANTITIES WITH CAUTION
- 6) KERB LEVELS ARE TO THE TOP OF KERB UNLESS SHOWN OTHERWISE
- 7) FLOOR LEVELS SHOWN ARE THRESHOLD LEVELS. NO INVESTIGATION OF INTERNAL FLOOR LEVELS HAS BEEN UNDERTAKEN
- 8) NO INVESTIGATION OF UNDERGROUND SERVICES HAS BEEN MADE. SERVICES HAVE BEEN PLOTTED FROM RELEVANT AUTHORITIES INFORMATION AND HAVE NOT BEEN SURVEYED. ALL RELEVANT AUTHORITIES SHOULD BE NOTIFIED PRIOR TO ANY EXCAVATION ON OR NEAR THE SITE
- 9) 8/4/7 DENOTES TREE SPREAD OF 8m, TRUNK DIAMETER OF 0.4m & APPROX HEIGHT OF 7m

LEGEND

BENCH MARK	▲	SEWER MANHOLE	○ SMH	VEHICLE CROSSING	VC
TELSTRA PIT	TEL	STOP VALVE	SV	PRAM CROSSING	PC
OPTUS PIT	OPTUS	HYDRANT	HYD	GAS	G
LIGHT POLE	LP & ELP	FIRE HYDRANT	FHYD	TELSTRA	T
ELECTRICITY BOX	EL	WATER METER	WM	ELECTRICITY (OVERHEAD)	P
POWER POLE	PP	WATER VALVE	WV	WATER	W
GRATED INLET PIT	GIP	AIR VALVE	AV	STORMWATER	SW
SEWER INSPECTION POINT	SIP	GAS VALVE	GV	SEWER	S
SEWER VENT	SEV	GAS METER	GM	OPTUS	OP
				UNKNOWN SERVICE	U

- (A) - RIGHT OF CARRIAGEWAY 6 WIDE (VIDE DP 615275)
(B) - RIGHT OF WAY 6 WIDE (VIDE DP 716644)
(C) - RIGHT OF CARRIAGEWAY 6 & 5.545 WIDE (VIDE DP 702246)
(D) - RIGHT OF WAY 6 WIDE & VARIABLE (VIDE DP 717644)
(E) - EASEMENT FOR SERVICES 6 WIDE & VARIABLE (VIDE DP 717644)
(F) - EASEMENT TO DRAIN WATER 3 & 5 WIDE (VIDE DP 702245)
(G) - EASEMENT TO DRAIN WATER 3 & 5 WIDE (VIDE DP 702246)
(H) - EASEMENT TO DRAIN WATER 4.545 WIDE (VIDE DP 717644)
(J) - EASEMENT FOR OVERHANG 0.04 WIDE (VIDE DP 596997)
(K) - EASEMENT FOR SEWERAGE PURPOSES OVER EXISTING LINE OF PIPES (VIDE D.P 702245)
(L) - RESTRICTION ON THE USE OF LAND (VIDE DP 702245)

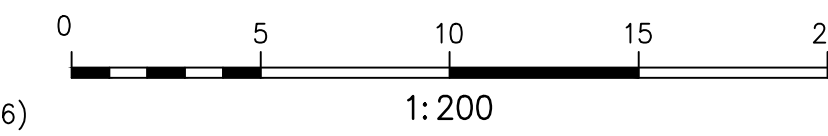

THIS IS THE PLAN REFERRED TO IN MY LETTER DATED: -
Registered Surveyor NSW

DATE OF SURVEY: 19-09-06
DATUM: AHD
SITE AREA: -

LOCKLEY LAND TITLE SOLUTIONS
19 Massey Street
Gladesville NSW 2111
PO BOX 400
Gladesville NSW 1675
ph:(02) 9879 6077
fax:(02) 9879 7143

DATE: 20/09/12	AMENDMENT: TREE NUMBERS ADDED & SOME TREES REMOVED - REF: 35209	CLIENT: AEVUM LIMITED	ORIGINAL PLAN SIZE: A1 1:200
DATE: 16/02/11	AMENDMENT: UNDERGROUND SERVICES ADDED IN SPECIFIED PARTS OF SITE AND NOTES ADDED TO SHEET 12 - REF: 33790	PLAN OF DETAIL AND LEVELS OVER PART OF "CARDINAL FREEMAN RETIREMENT VILLAGE"	PROJECT NO: 29838
DATE: 18/02/10	AMENDMENT: EXTRA DETAIL ADDED - REF: 32694	No.137 VICTORIA STREET, ASHFIELD, BEING LOT 202 IN DP 702246, LOT 1 IN DP 615275, LOT 7 IN DP 717644 AND LOT 4 IN DP 717062.	JOB REFERENCE: 29838DT-D
DATE: 23/04/09	AMENDMENT: EXTRA DETAIL ADDED - REF: 31941	LGA: ASHFIELD	SHEET OF 12 SHEETS
DATE: 27/03/09	AMENDMENT: EXTRA DETAIL ADDED - REF: 31897		
DATE: 26/11/08	AMENDMENT: EXTRA DETAIL ADDED - REF: 31634		
DATE: 4/09/08	AMENDMENT: EXTRA DETAIL ADDED - REF: 31427		
DATE: 21/08/08	AMENDMENT: EXTRA DETAIL ADDED - REF: 31365		
DATE: 23/08/07	AMENDMENT: TREE DETAIL ADDED - REF: 30559		
DATE: 24/11/06	AMENDMENT: EXTRA DETAIL ADDED - REF: 29986		