


SECTION AA

SCALE 1:100 0 5 10



SECTION BB

SCALE 1:100 0 5 10

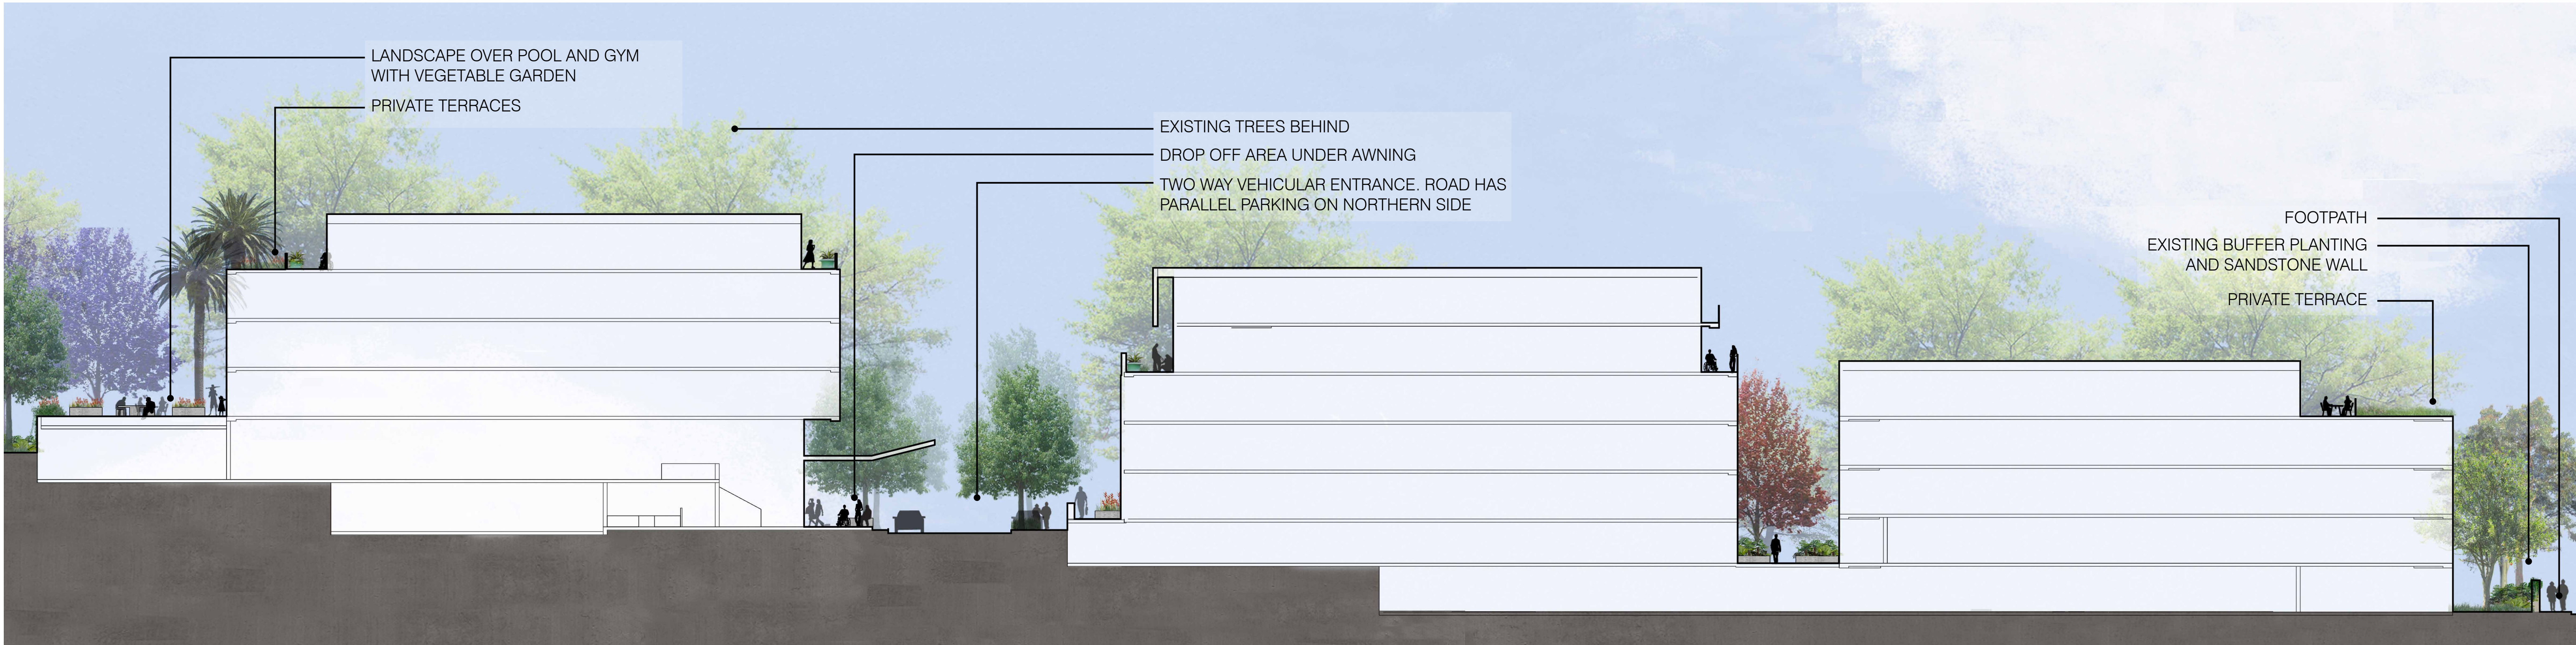

SECTION CC

SCALE 1:200 0 5 10 15 20



CARDINAL FREEMAN PLANTING PALETTE

STAGE 01 WORKS

Botanic Name	Common Name	Mature Height
<strong>Tree planting</strong>		
<i>Acer rubrum</i> 'October Glory'	Japanese Maple	12-15 metres
<i>Bauhinia variegata</i>	Orchid tree	6-12 metres
<i>Corymbia citriodora</i>	Lemon-scented Gum	50 metres
<i>Jacaranda mimosaefolia</i>	Jacaranda	5-15 metres
<i>Lagerstroemia indica</i>	Crape Myrtle	5-10 metres
<i>Magnolia denudata</i>	Yulan Magnolia	6-10 metres
<i>Metaleuca quinquenervia</i>	Broad Leaved Paperbark	12 metres
<i>Stenocarpus sinuatus</i>	Fire Wheel Tree	9-12 metres
<i>Tibouchina lepidota</i> 'Alstonville'	Tibouchina	6-10 metres

Planting Type 01 - Central Courtyard planting (Shade)

Botanic Name	Common Name	Mature Height
<strong>Shrubs</strong>		
<i>Anemone x hybrida</i>	Japanese Anemone	1.2 metres
<i>Arthropodium cirratum</i>	Renga Renga Lily	0.6 metres
<i>Helleborus niger</i>	Black Hellebore	0.38 metres
<i>Plectranthus argentatus</i>	Silver Spurlflower	0.3-0.45 metres
<i>Sir Water Buffalo</i>	Turf	0.01 metres
<i>Viola hederacea</i>	Ive-Leaved Violet	0.15 metres

Planting Type 02 - Low Shrub Planting (Shade)

Botanic Name	Common Name	Mature Height
<strong>Shrubs</strong>		
<i>Acanthus mollis</i>	Bear's Breaches	1.8-2.4 metres
<i>Arthropodium cirratum</i>	Renga Renga Lily	0.6 metres
<i>Aspidistra elatior</i>	Cast Iron Plant	0.6-0.9 metres
<i>Calathea zebrinus</i>	Zebra Plant	0.12 metres
<i>Ctenanthe 'Silver-Maroon'</i>	Never-never plant	0.9 metres
<i>Ctenanthe oppenheimiana</i>	Never-never plant	0.9 metres
<i>Cyathea cooperi</i>	Lacey Tree Fern	5 metres
<i>Dicksonia antarctica</i>	Soft tree fern	5 metres
<i>Eupatorium megaphyllum</i>	Barlettina sordida	1.2-1.8 metres
<i>Eranthemum nervosum</i>	Blue Eranthemum	1.3 metres
<i>Plectranthus argentatus</i>	Silver Spurlflower	0.3- 0.45 metres

Planting Type 03 - Freature Shrub Planting

Botanic Name	Common Name	Mature Height
<strong>Shrubs</strong>		
<i>Acacia cognata</i>	Limelight	1 metre
<i>Camellia sasanqua</i> 'Paradise Little Leanna'	Sasanqua camellia	1 metre
<i>Eremophila nivea</i>	Silky Eremophila	1 - 1.5 metres
<i>Hydrangea quercifolia</i>	Oastleaf Hydrangea	1 metre
<i>Ixora coccinea</i>	Flame of the Woods	1.2 - 2 metres
<i>Loropetalum chinense</i>	Chinese Fringe Flower	3.6 metres
<i>Mackaya bella</i>	Forest Bell Bush	1.8 - 2.4 metres

Planting Type 04 - Native Shrub Planting


Botanic Name	Common Name	Mature Height
<strong>Shrubs</strong>		
<i>Acacia suaveolens</i>	Sweet Scented Wattle	1-3 metres
<i>Callistemon citrinus</i> 'Reeves Pink'	Pink Bottlebrush	2 metres
<i>Eriostemon australasius</i>	Long Leaf Wax Flower	2 metres
<i>Grevillea 'Misy Pink'</i>	Pink Grevillea	3 metres
<i>Westringia mundii</i>	Coastal Rosemary	0.4 metres
<i>Hebe pimeleoides</i> 'Quicksilver'	Hebe	0.3 metres
<i>Leptospermum flavescens</i> 'Cardwell'	Tea tree	1 metre
<i>Leptospermum petersonii</i>	Lemon-scented teatree	4 metres
<i>Lasioptalum macrophyllum</i>	Shrubby Velvet Bush	1-2 metres
<i>Persoonia pinifolia</i>	Pine Leaf Geebung	1-1.2 metres

Planting Type 05 - Decorative Mass Planting

Botanic Name	Common Name	Mature Height
<strong>Shrubs</strong>		
<i>Ajuga reptans</i>	bungleweed	0.01 metres
<i>Artemisia 'Powis Castle'</i>	Mounded Artemisia	0.6 metres
<i>Campanula poscharskyana</i>	Serbian Bellflower	0.15 metres
<i>Cistus x purpureus</i> 'Brillancy'	Pink Rock Rose	1 metre
<i>Hardenbergia violacea</i>	False Siasaparilla	Climber
<i>Hibbertia riparia</i>	Erect Guinea-flower	0.6 metres
<i>Myrsinum parvifolium</i>	Creeping Boobialla	1 metre
<i>Salvia leucantha</i>	Mexican Sage	1-1.2 metres
<i>Santolina chamaecyparissus</i>	Cotton Lavender	0.3 metres
<i>Teucrium fruticans</i>	Blue Germander	1.2 metres

Planting Type 06 - Edible Planting

Botanic Name	Common Name	
<strong>Herbs</strong>		
<i>Allium cepa</i>	onion	0.4 metres
<i>Allium fistulosum</i>	Spring onion	0.3 metres
<i>Coriandrum sativum</i>	Coriander	0.2 metres
<i>Diplazis tenuifolia</i>	Wild rocket	0.2 metres
<i>Fragaria x ananassa</i>	Strawberry	0.2 metres
<i>Laurus nobilis</i>	Bay tree	10 metres
<i>Lactuca sativa</i>	Lettuce	0.2 metres
<i>Mentha suaveolens</i>	Apple mint	0.2 metres
<i>Ocimum sanctum</i>	Basil	0.4 metres
<i>Origanum vulgare</i>	Marjoram	0.4 metres
<i>Petroselinum crispum</i>	Parsely	0.2 metres
<i>Rosmarinus officinalis</i> 'Blue Lagoon'	Rosemary	0.4 metres
<i>Rheum rhabarbarum</i>	Rhubarb	0.3 metres
<i>Spinacia oleracea</i>	Spinach	0.3 metres
<i>Thymus vulgaris</i>	Thyme	0.3 metres
<i>Vicia fava</i>	Broad bean	0.4 metres

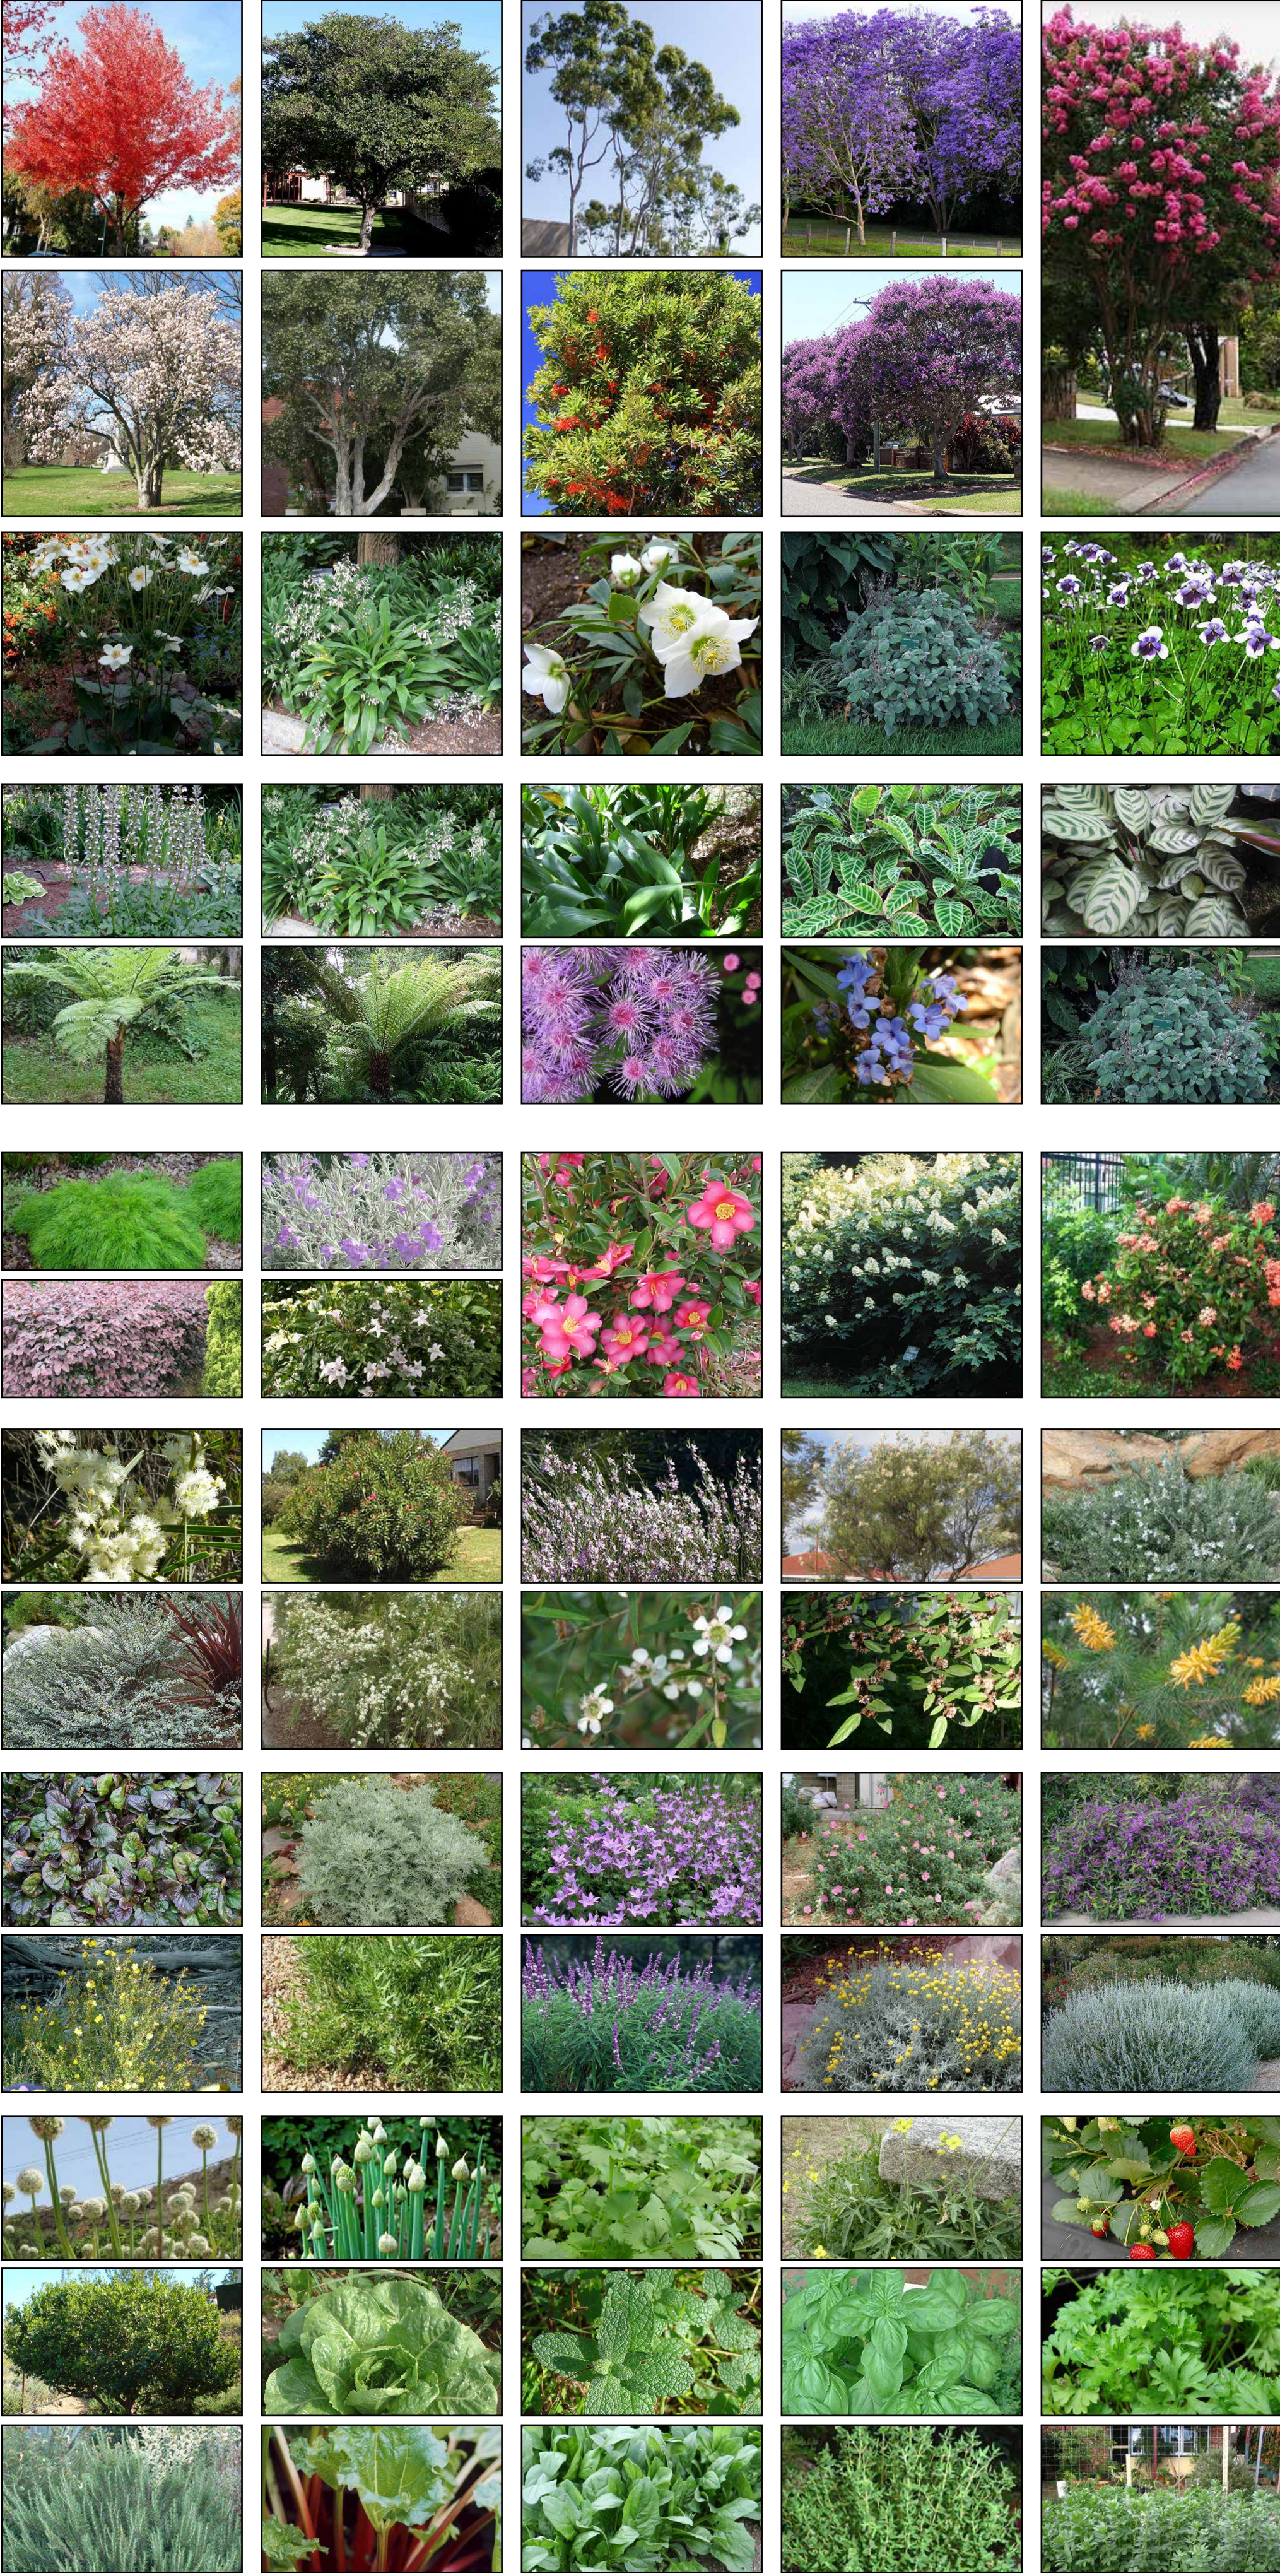

CARDINAL FREEMAN MATERIALS PALETTE



CUSTOM TIMBER BENCH SEATING

CRUSHED GRAVEL GARDEN SURFACES


LOW TEXTURED INSITU CONC. GARDEN RETAINING WALLS



TIMBER SCREENING

LAYERED PLANTING

BROOM FINISH INSITU CONCRETE PATHWAYS

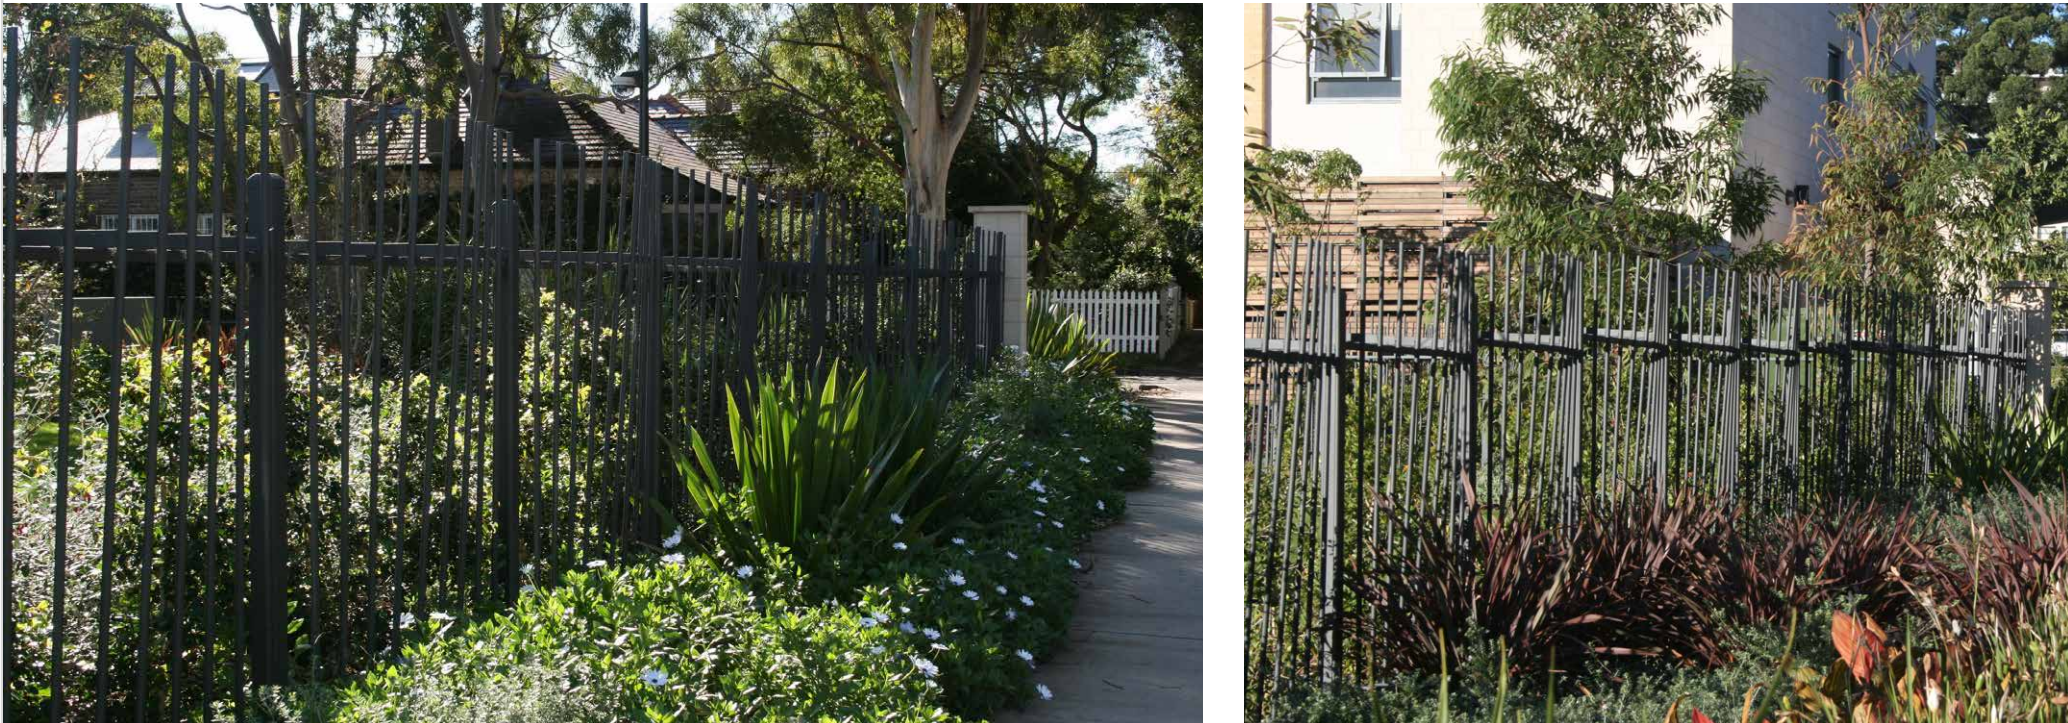

PALISADE STEEL FENCES



EXPOSED AGGREGATE CONCRETE PAVING

STONE PAVING

SANDSTONE DETAILS



EDIBLE GARDEN PLOTS - TIMBER & MULCH

STREET LIGHT POLE