


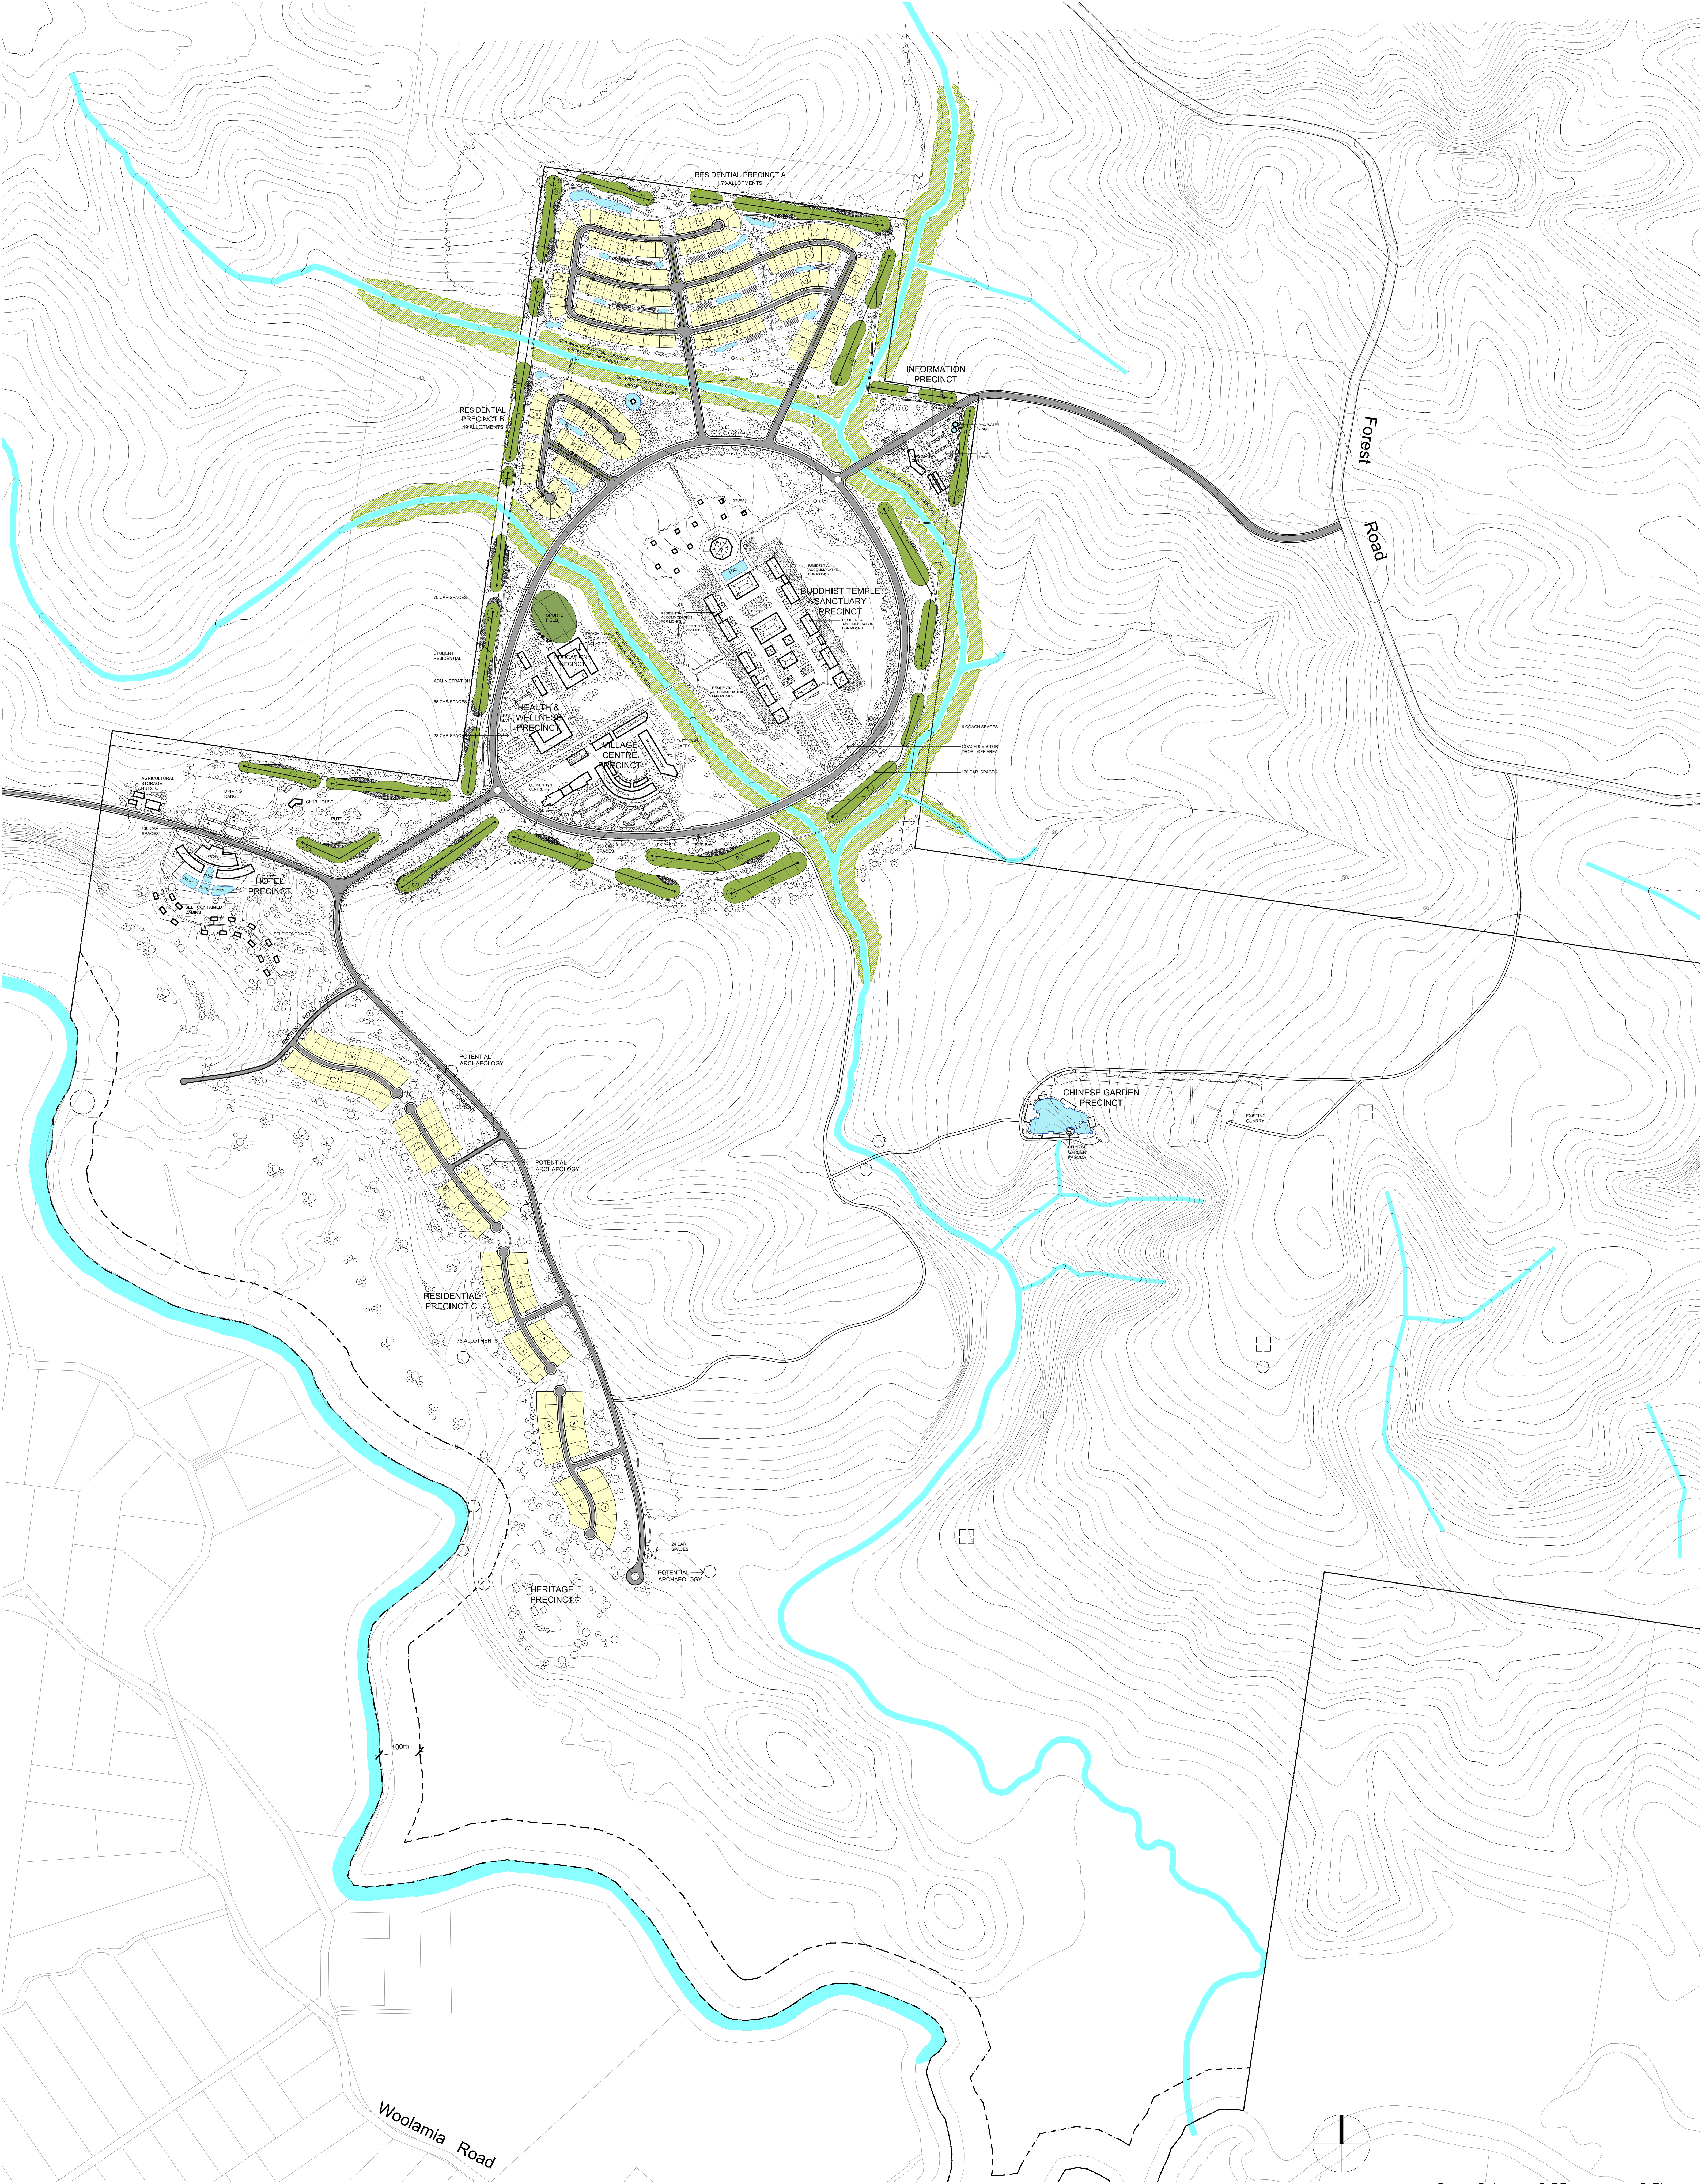

Conybeare Morrison International Pty Ltd
Architecture+Interiors+Heritage+Urban Design+Masterplanning
52-58 William Street East Sydney NSW 2011 Australia
T. 61 2 8244 8888 F. 61 2 8244 8877 E. mail@cmplus.com.au

© CM+ 2004

Shaolin Tourist & Residential Development

Project **Comberton Grange Nowra NSW**
Client **Shaolin Temple Foundation**

Title **Proposed Masterplan**

Date	16-Jul-12	Dn/Ch	nj/at
Dwg No	07062 MP11	Issue	A