

Lot 2 DP 120673		Sub Total
Total Land Area	CENTRAL	61.21 ha
Biodiversity Lot A	1.92 ha	10.56 ha
Biodiversity Lot B	4.49 ha	
Biodiversity Lot C	4.15 ha	
Regional Road Lot 1	0.48 ha	1.74 ha
Regional Road Lot 2	1.26 ha	
Services Lot (1)	1.00 ha	1.00 ha
Estate Road 1 Lot	2.64 ha	2.64 ha
Development Lot 1A	4.14 ha	45.27 ha
Development Lot 1B	5.88 ha	
Development Lot 1C	4.14 ha	
Development Lot 2A	7.47 ha	
Development Lot 2B	6.00 ha	
Development Lot 3A	7.05 ha	
Development Lot 3B	8.36 ha	
Development Lot 4	2.23 ha	

\*All areas subject to survey.

Oakdale CENTRAL  
Concept Plan (CP #1)


Existing Boundary

Proposed Boundary/  
Road Reserve

Provision for Future Regional Road

①

Development Lot

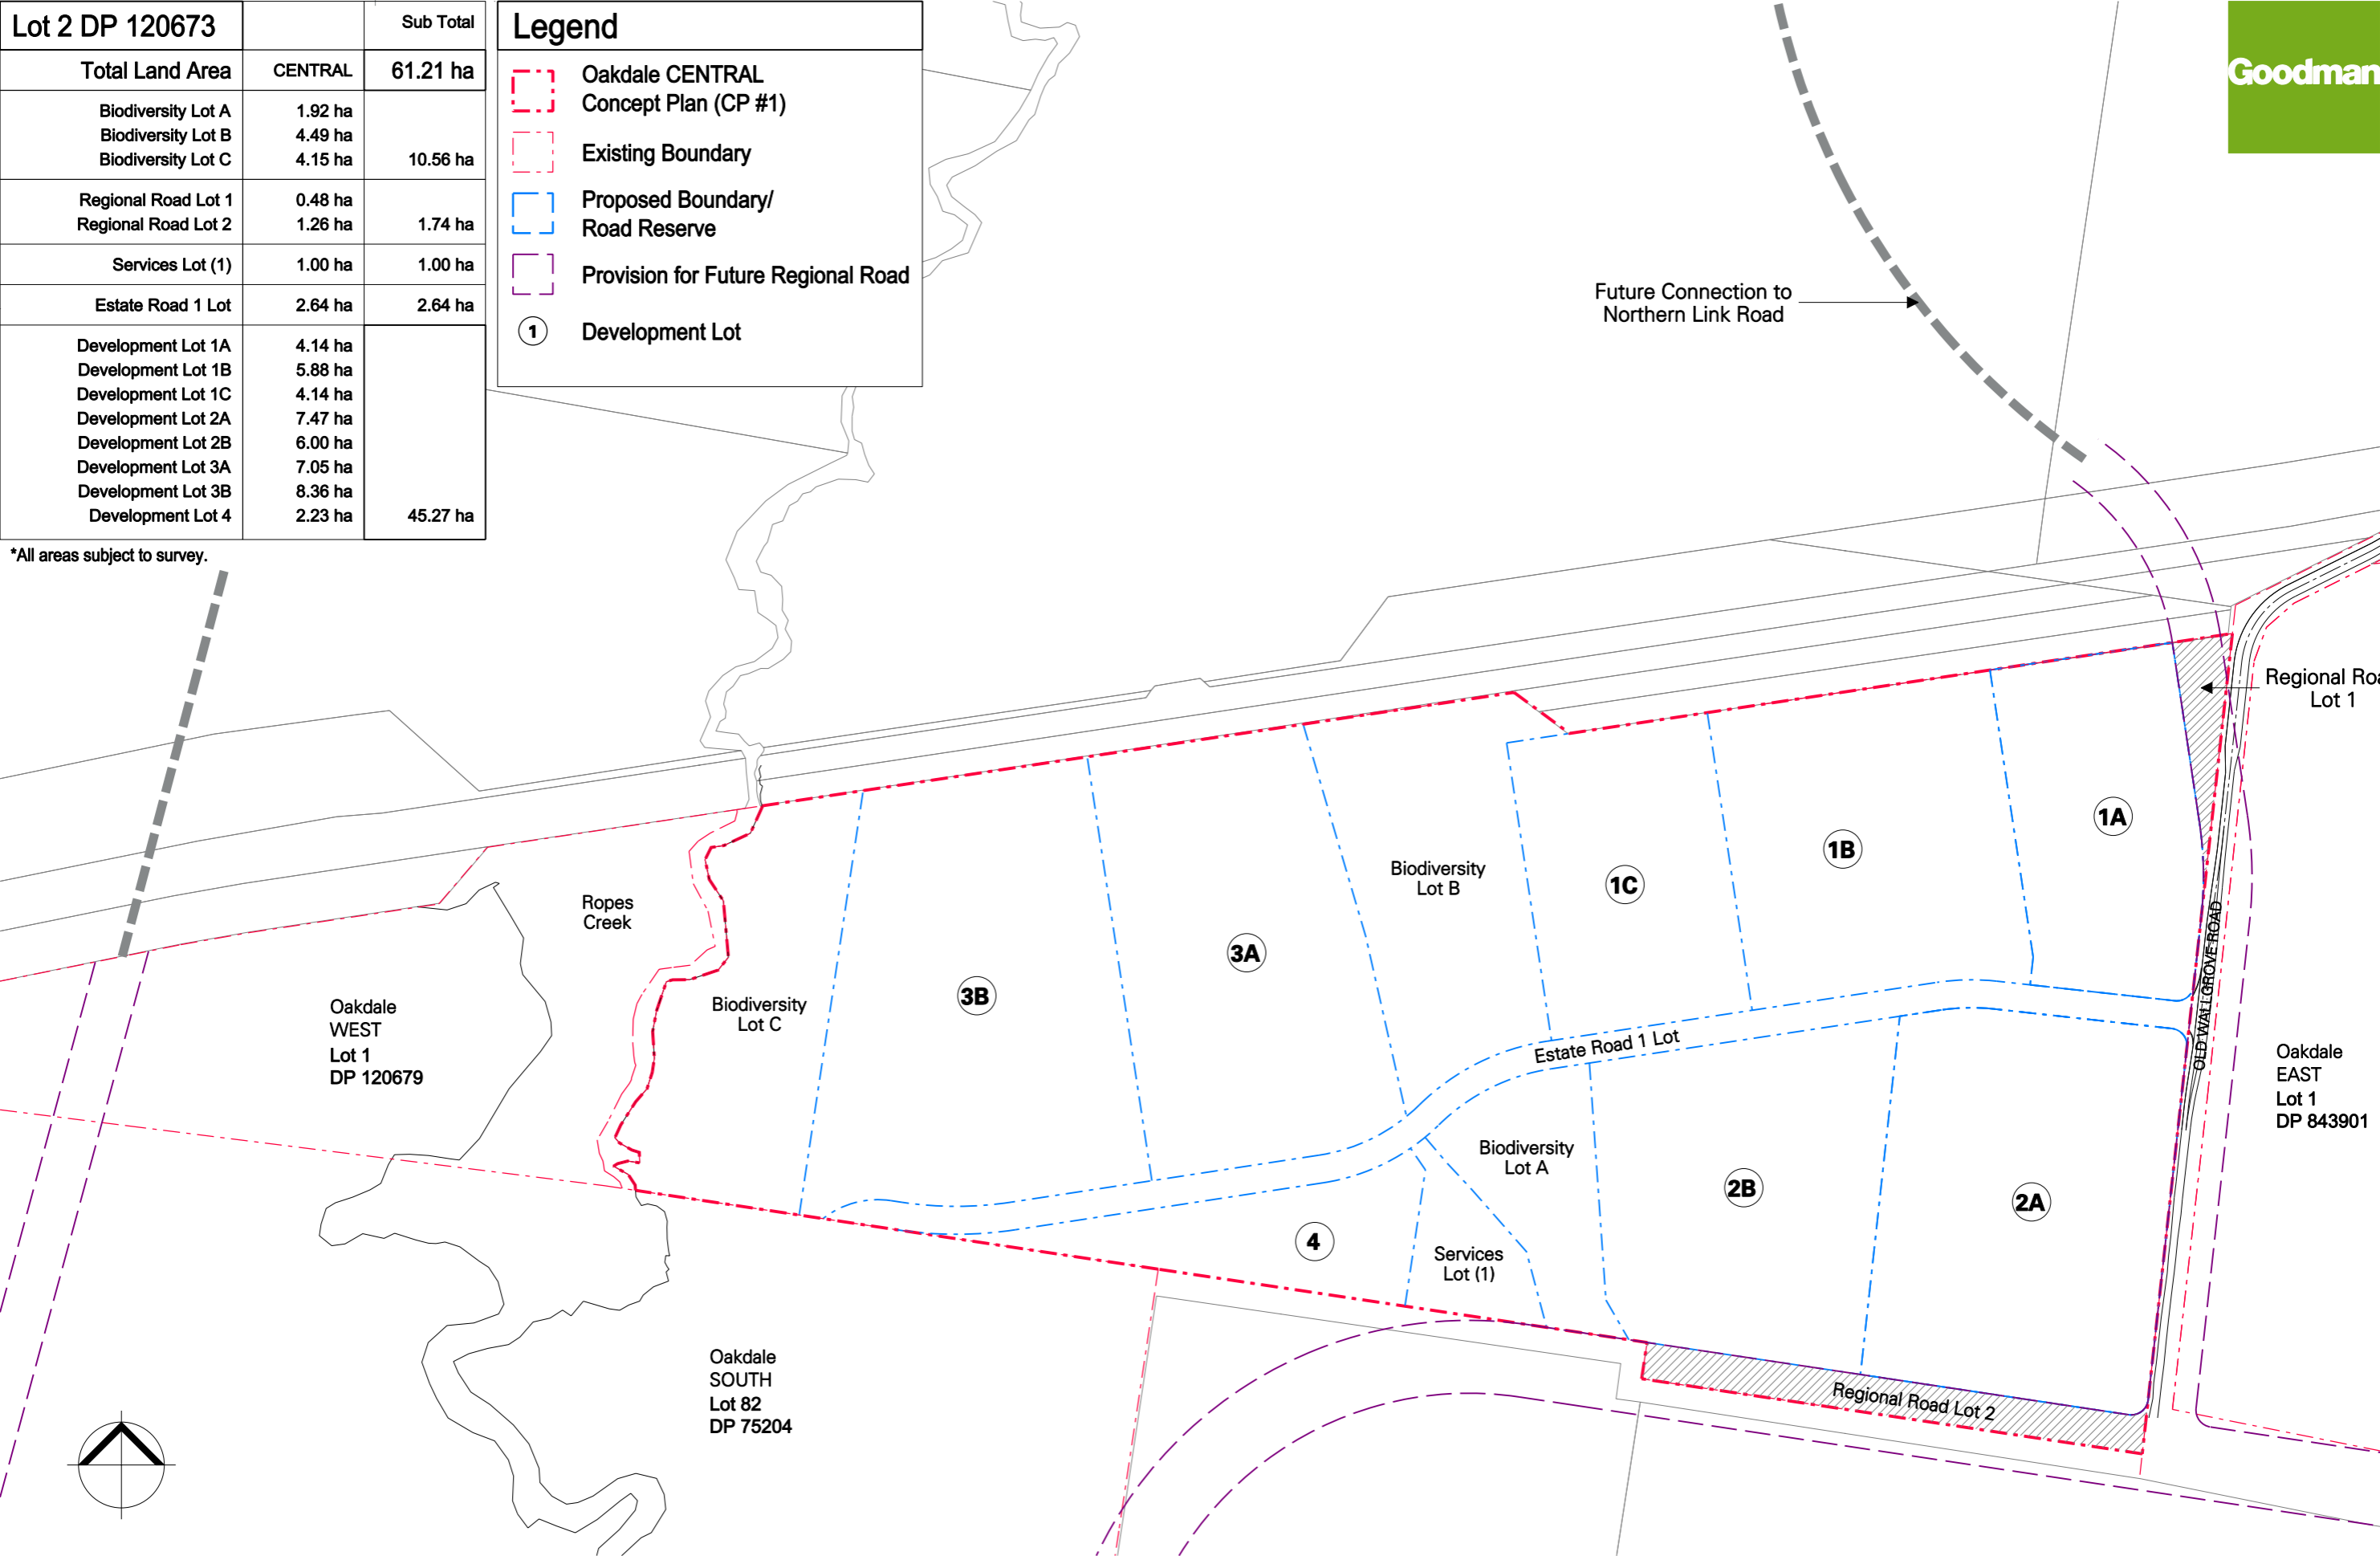



Legend


Oakdale ESTATE  
Concept Plan (CP #2)

Oakdale CENTRAL  
Concept Plan (CP #1)

Area of Vegetation Management - 4.7 ha

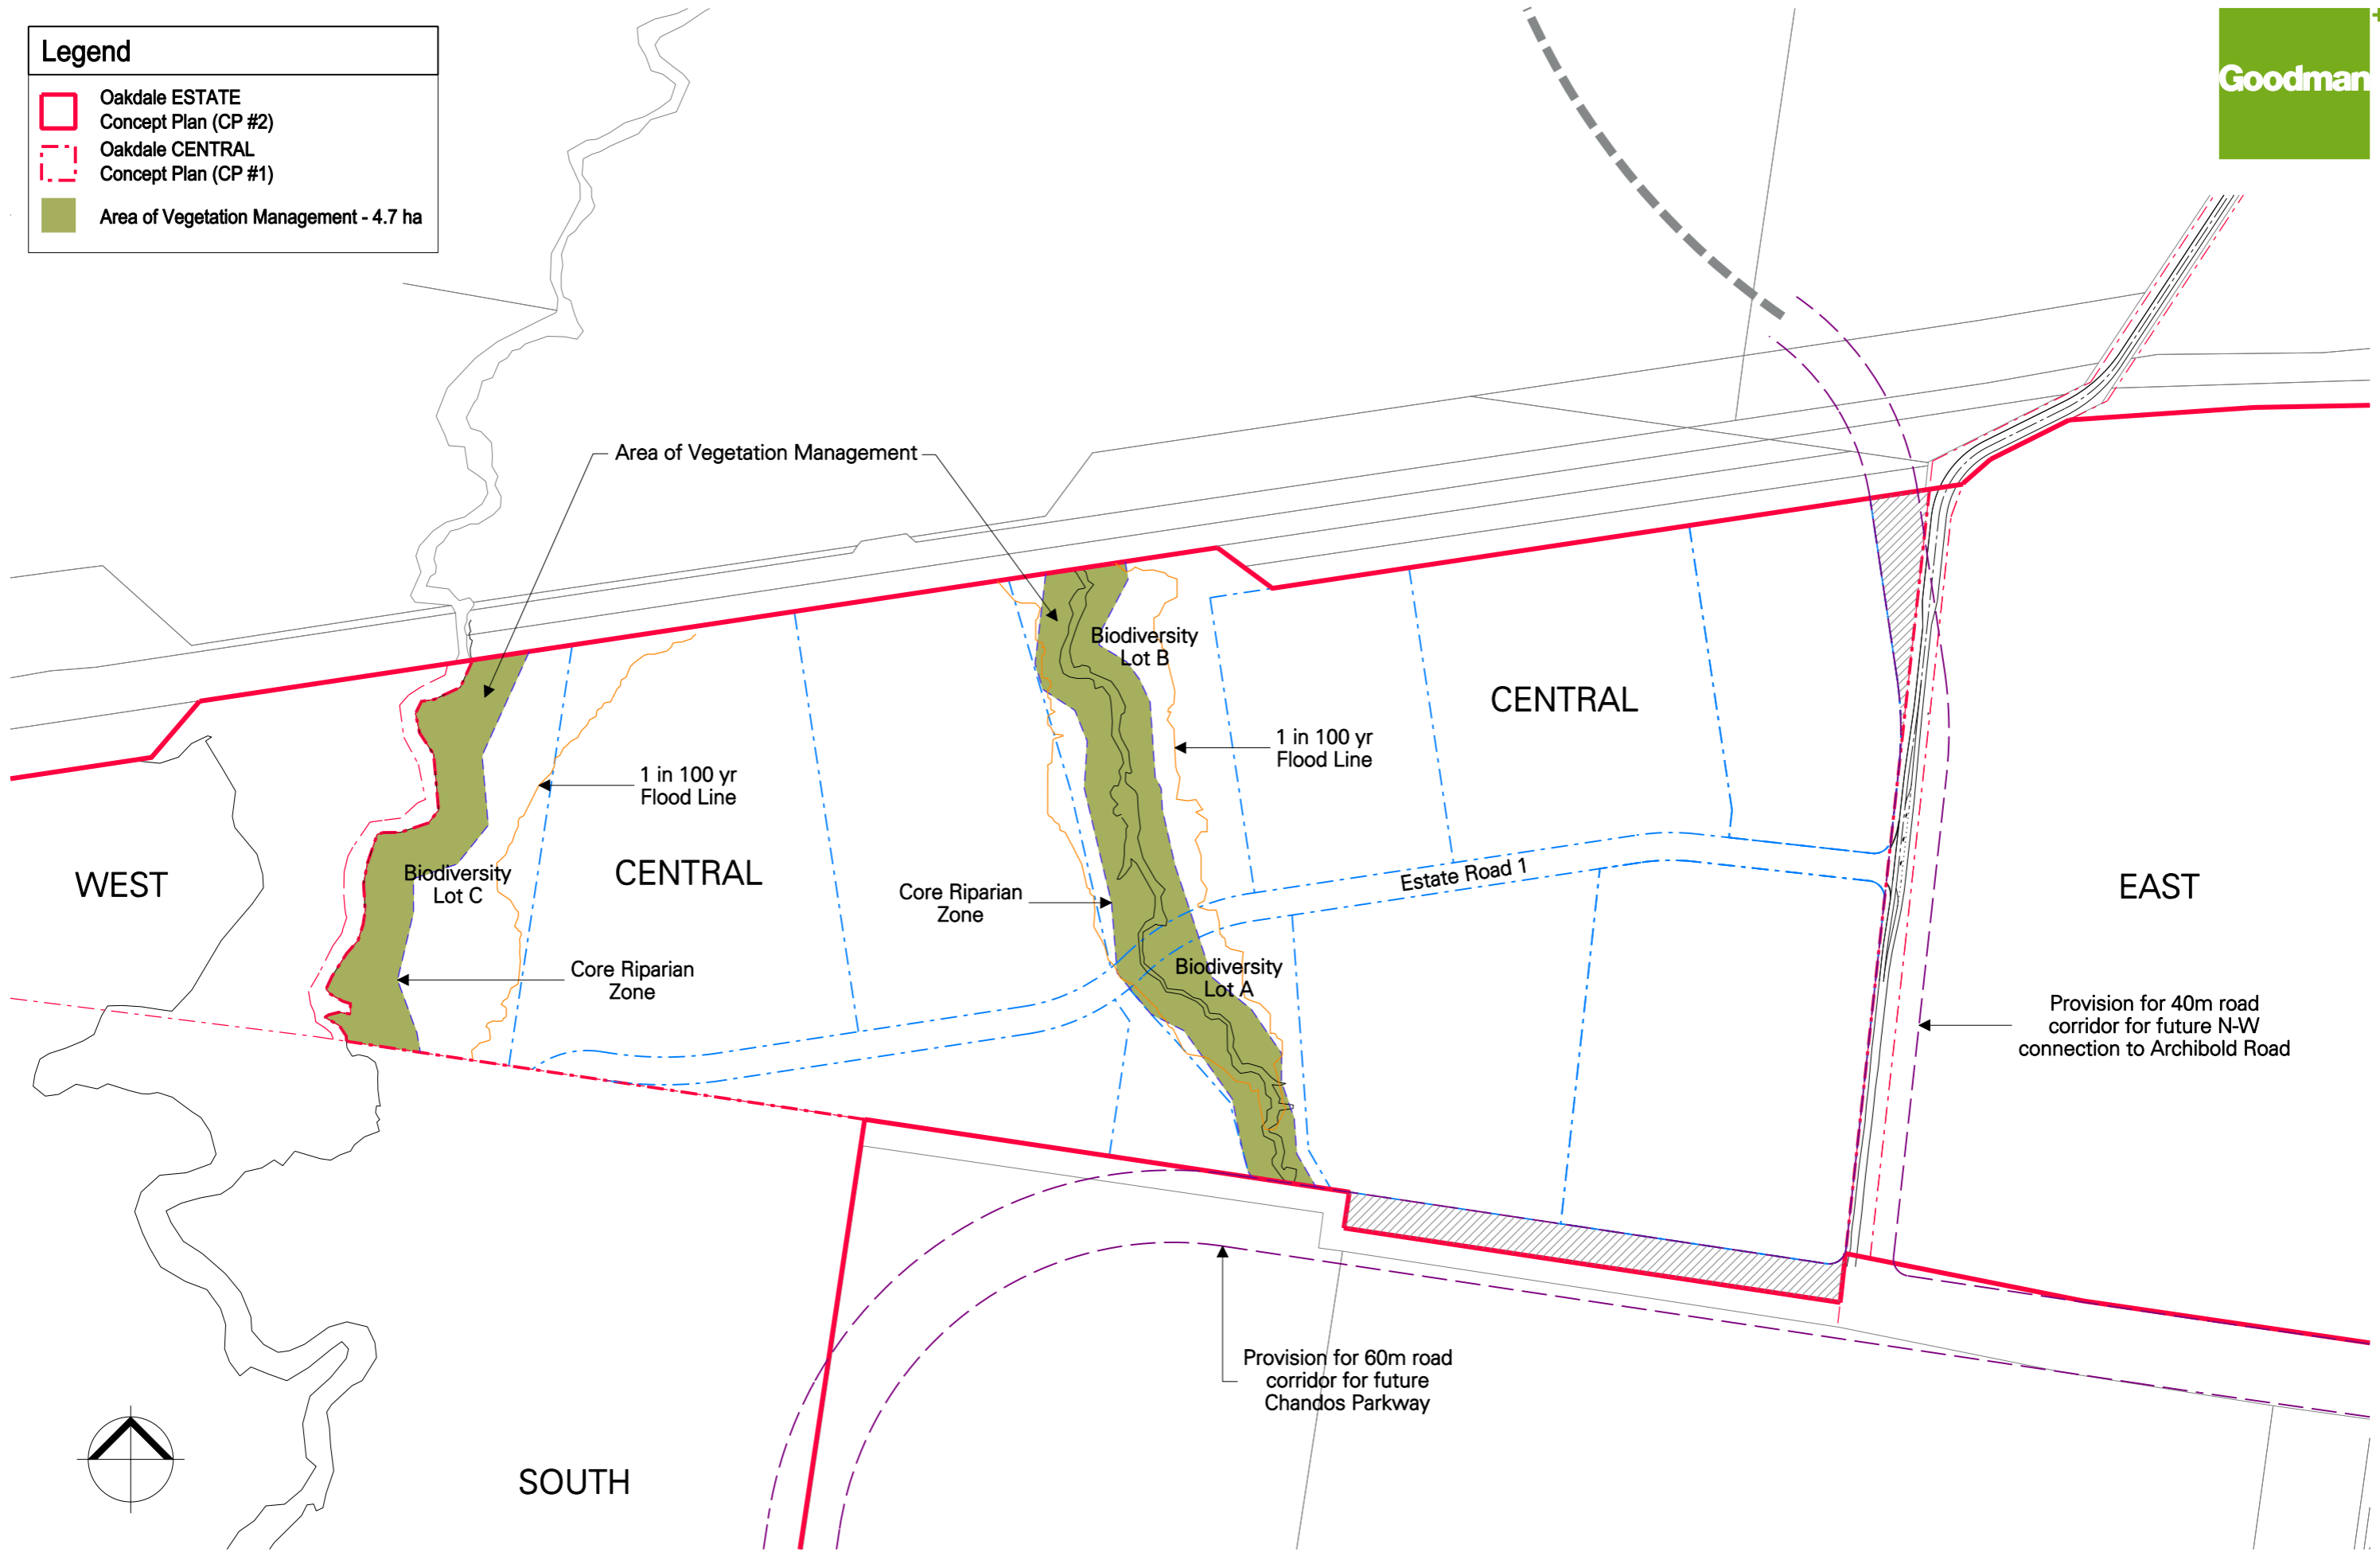

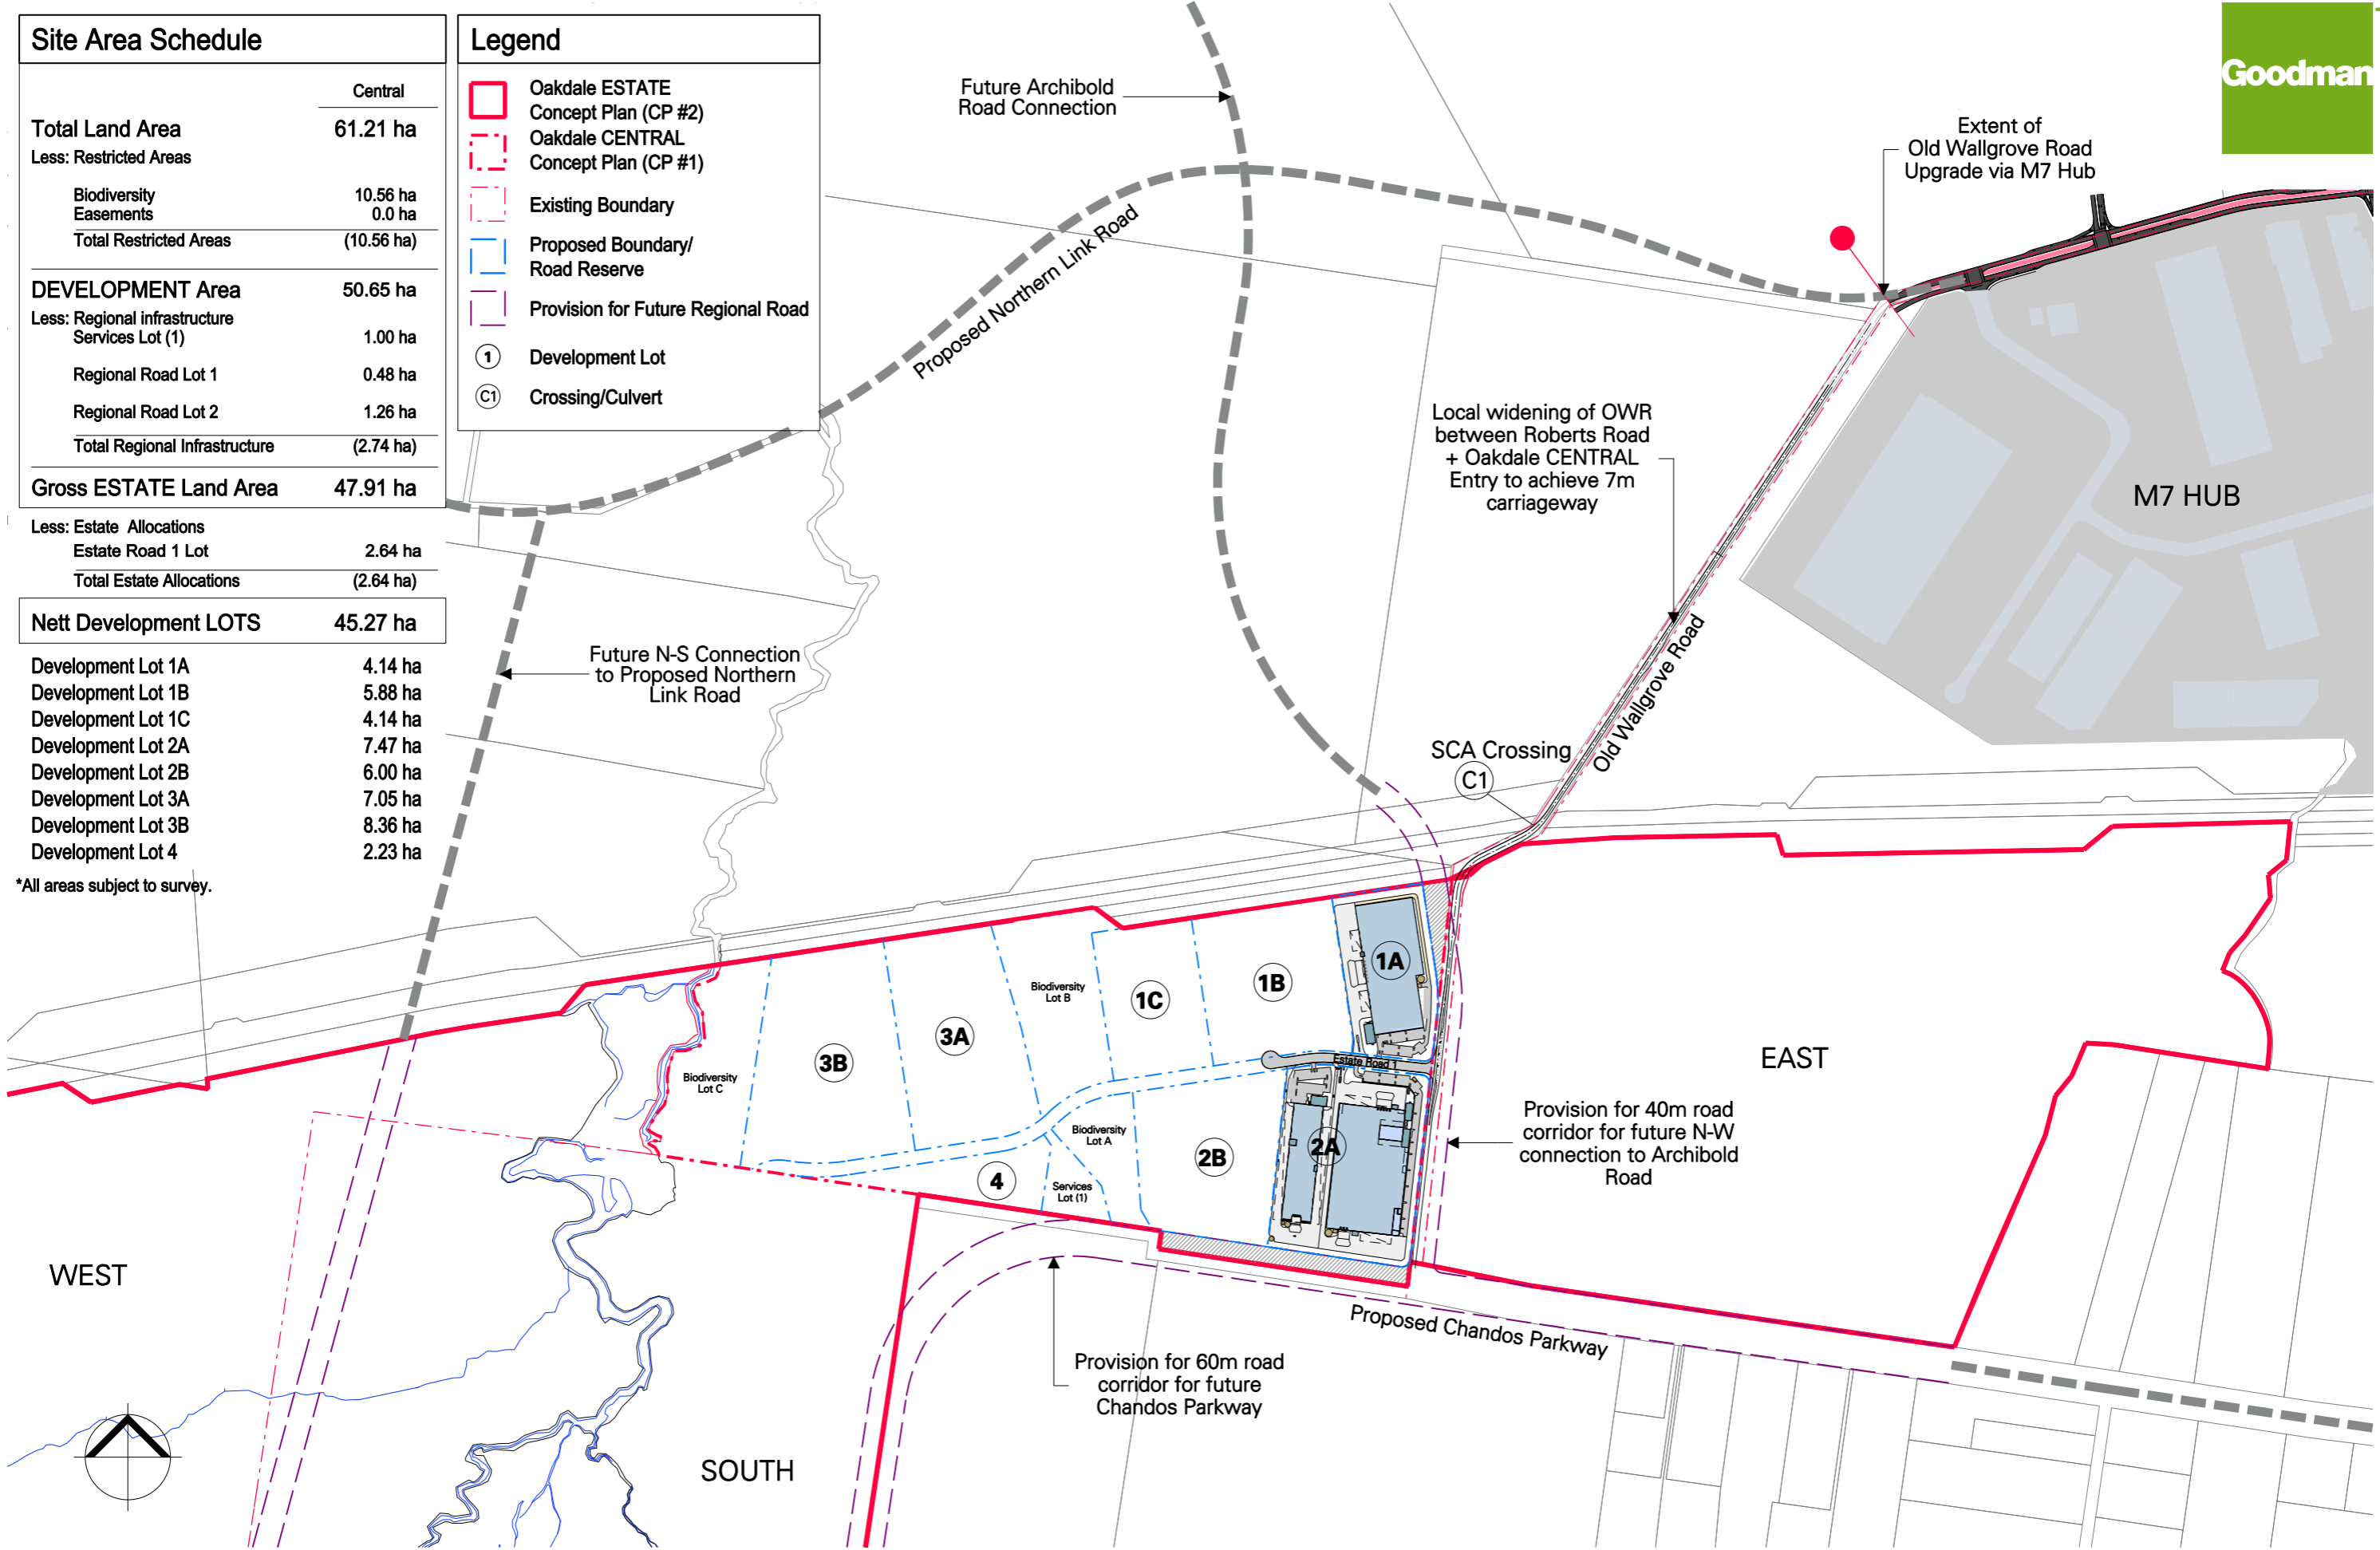

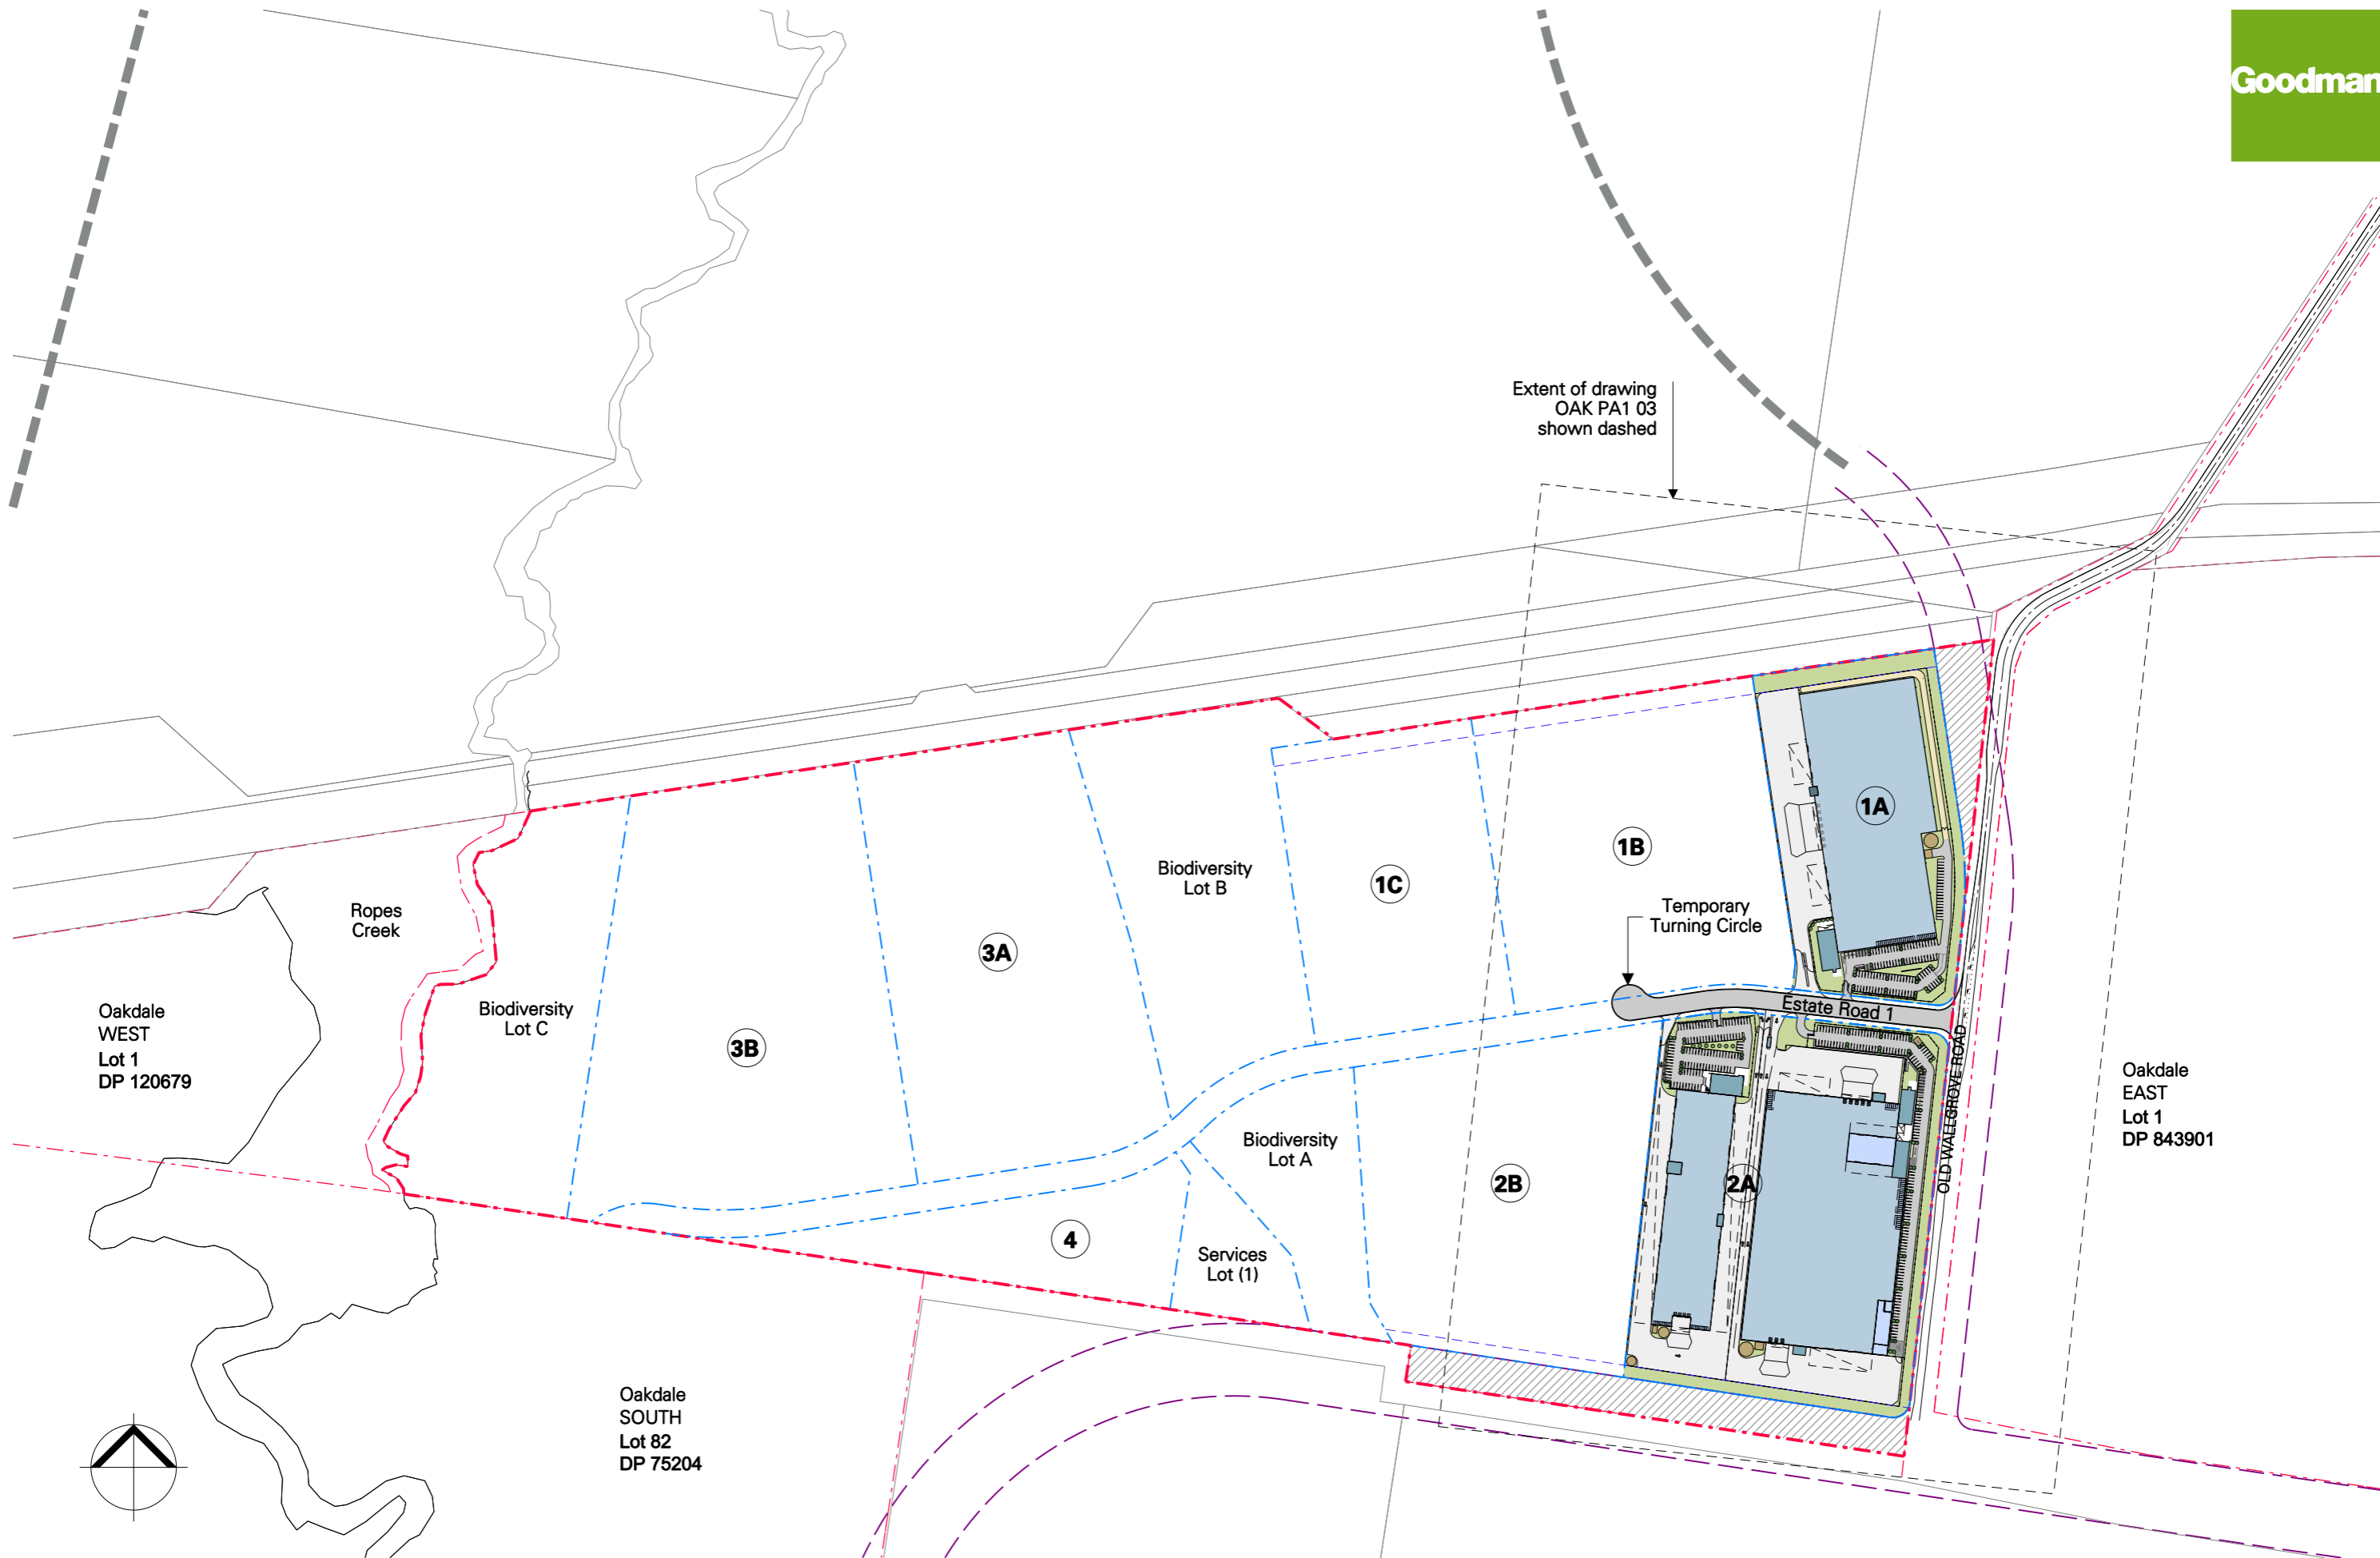

Note: Refer Engineers Details on  
GHD Site Earthworks Plan

