


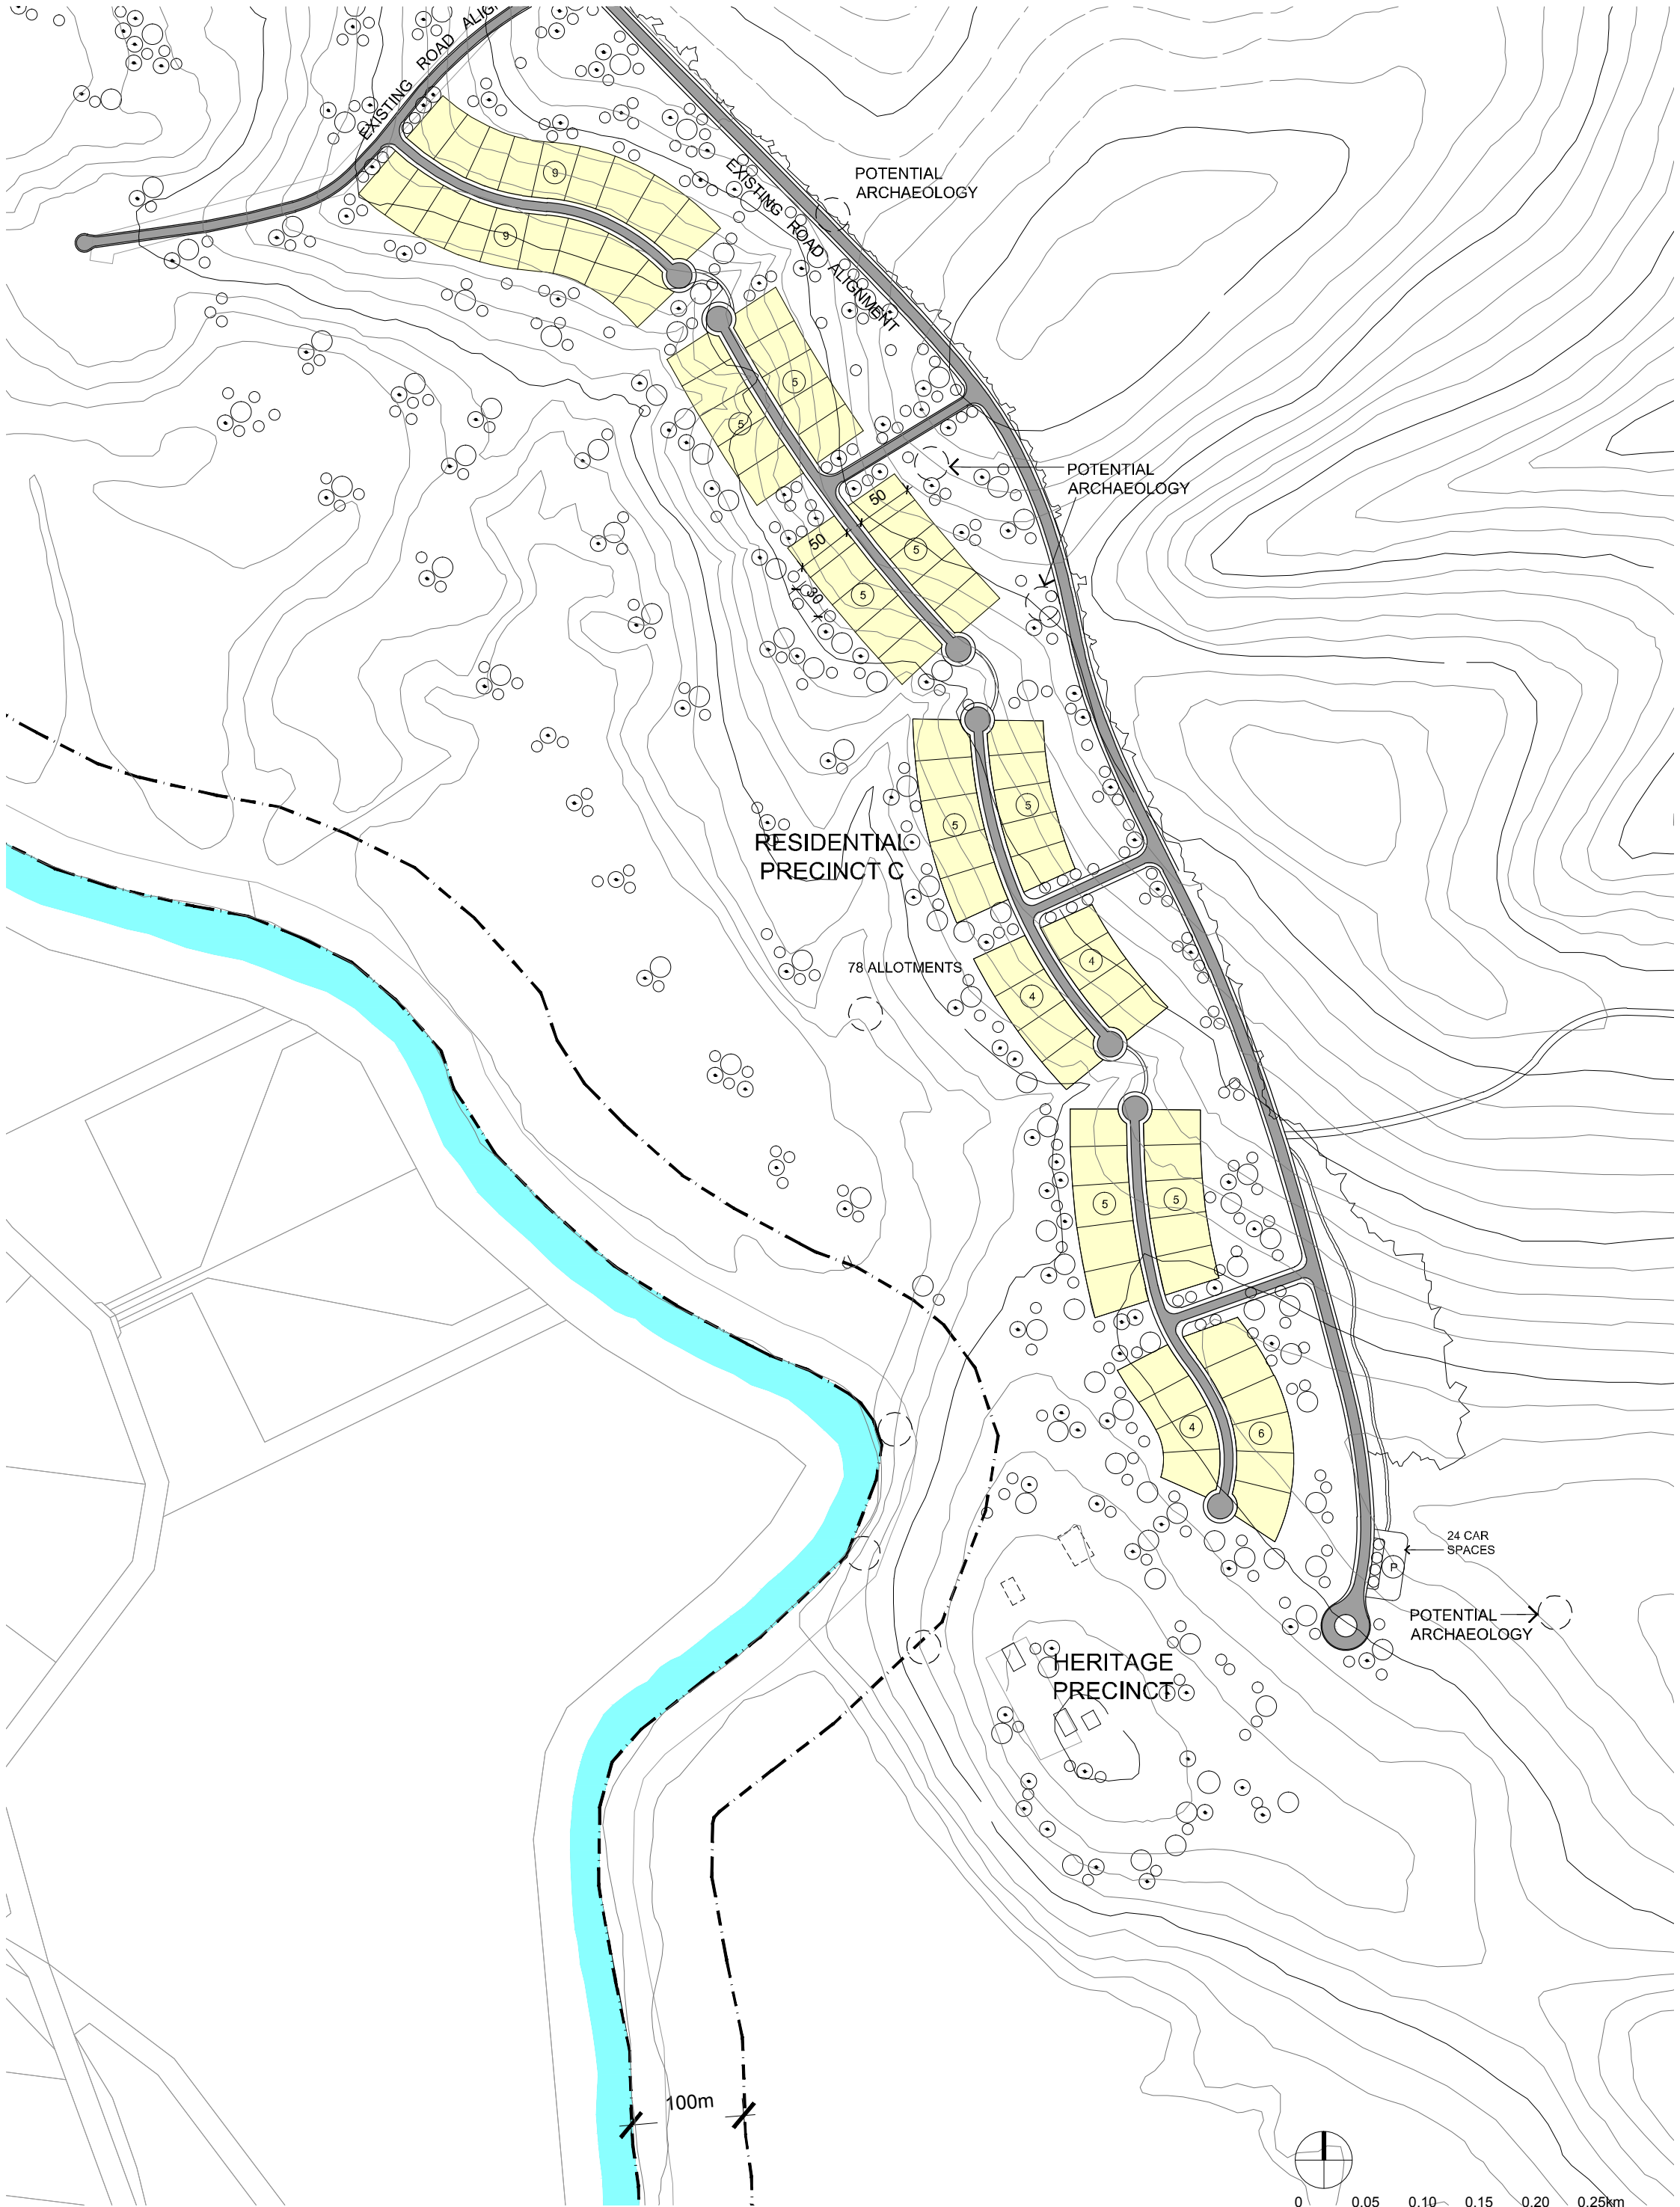

Conybeare Morrison International Pty Ltd
Architecture+Interiors+Heritage+Urban Design+Masterplanning
52-58 William Street East Sydney NSW 2011 Australia
T. 61 2 8244 8888 F. 61 2 8244 8877 E. mail@cmplus.com.au

© CM+ 2004

**Shaolin Tourist & Residential
Development**

Project **Comberton Grange Nowra NSW**

Client **Shaolin Temple Foundation**

Title **Proposed Masterplan - Part 3**

Date **16-Jul-12**

Dn/Ch nj/at

Dwg No **07062 MP 23**

Issue **A**