








 




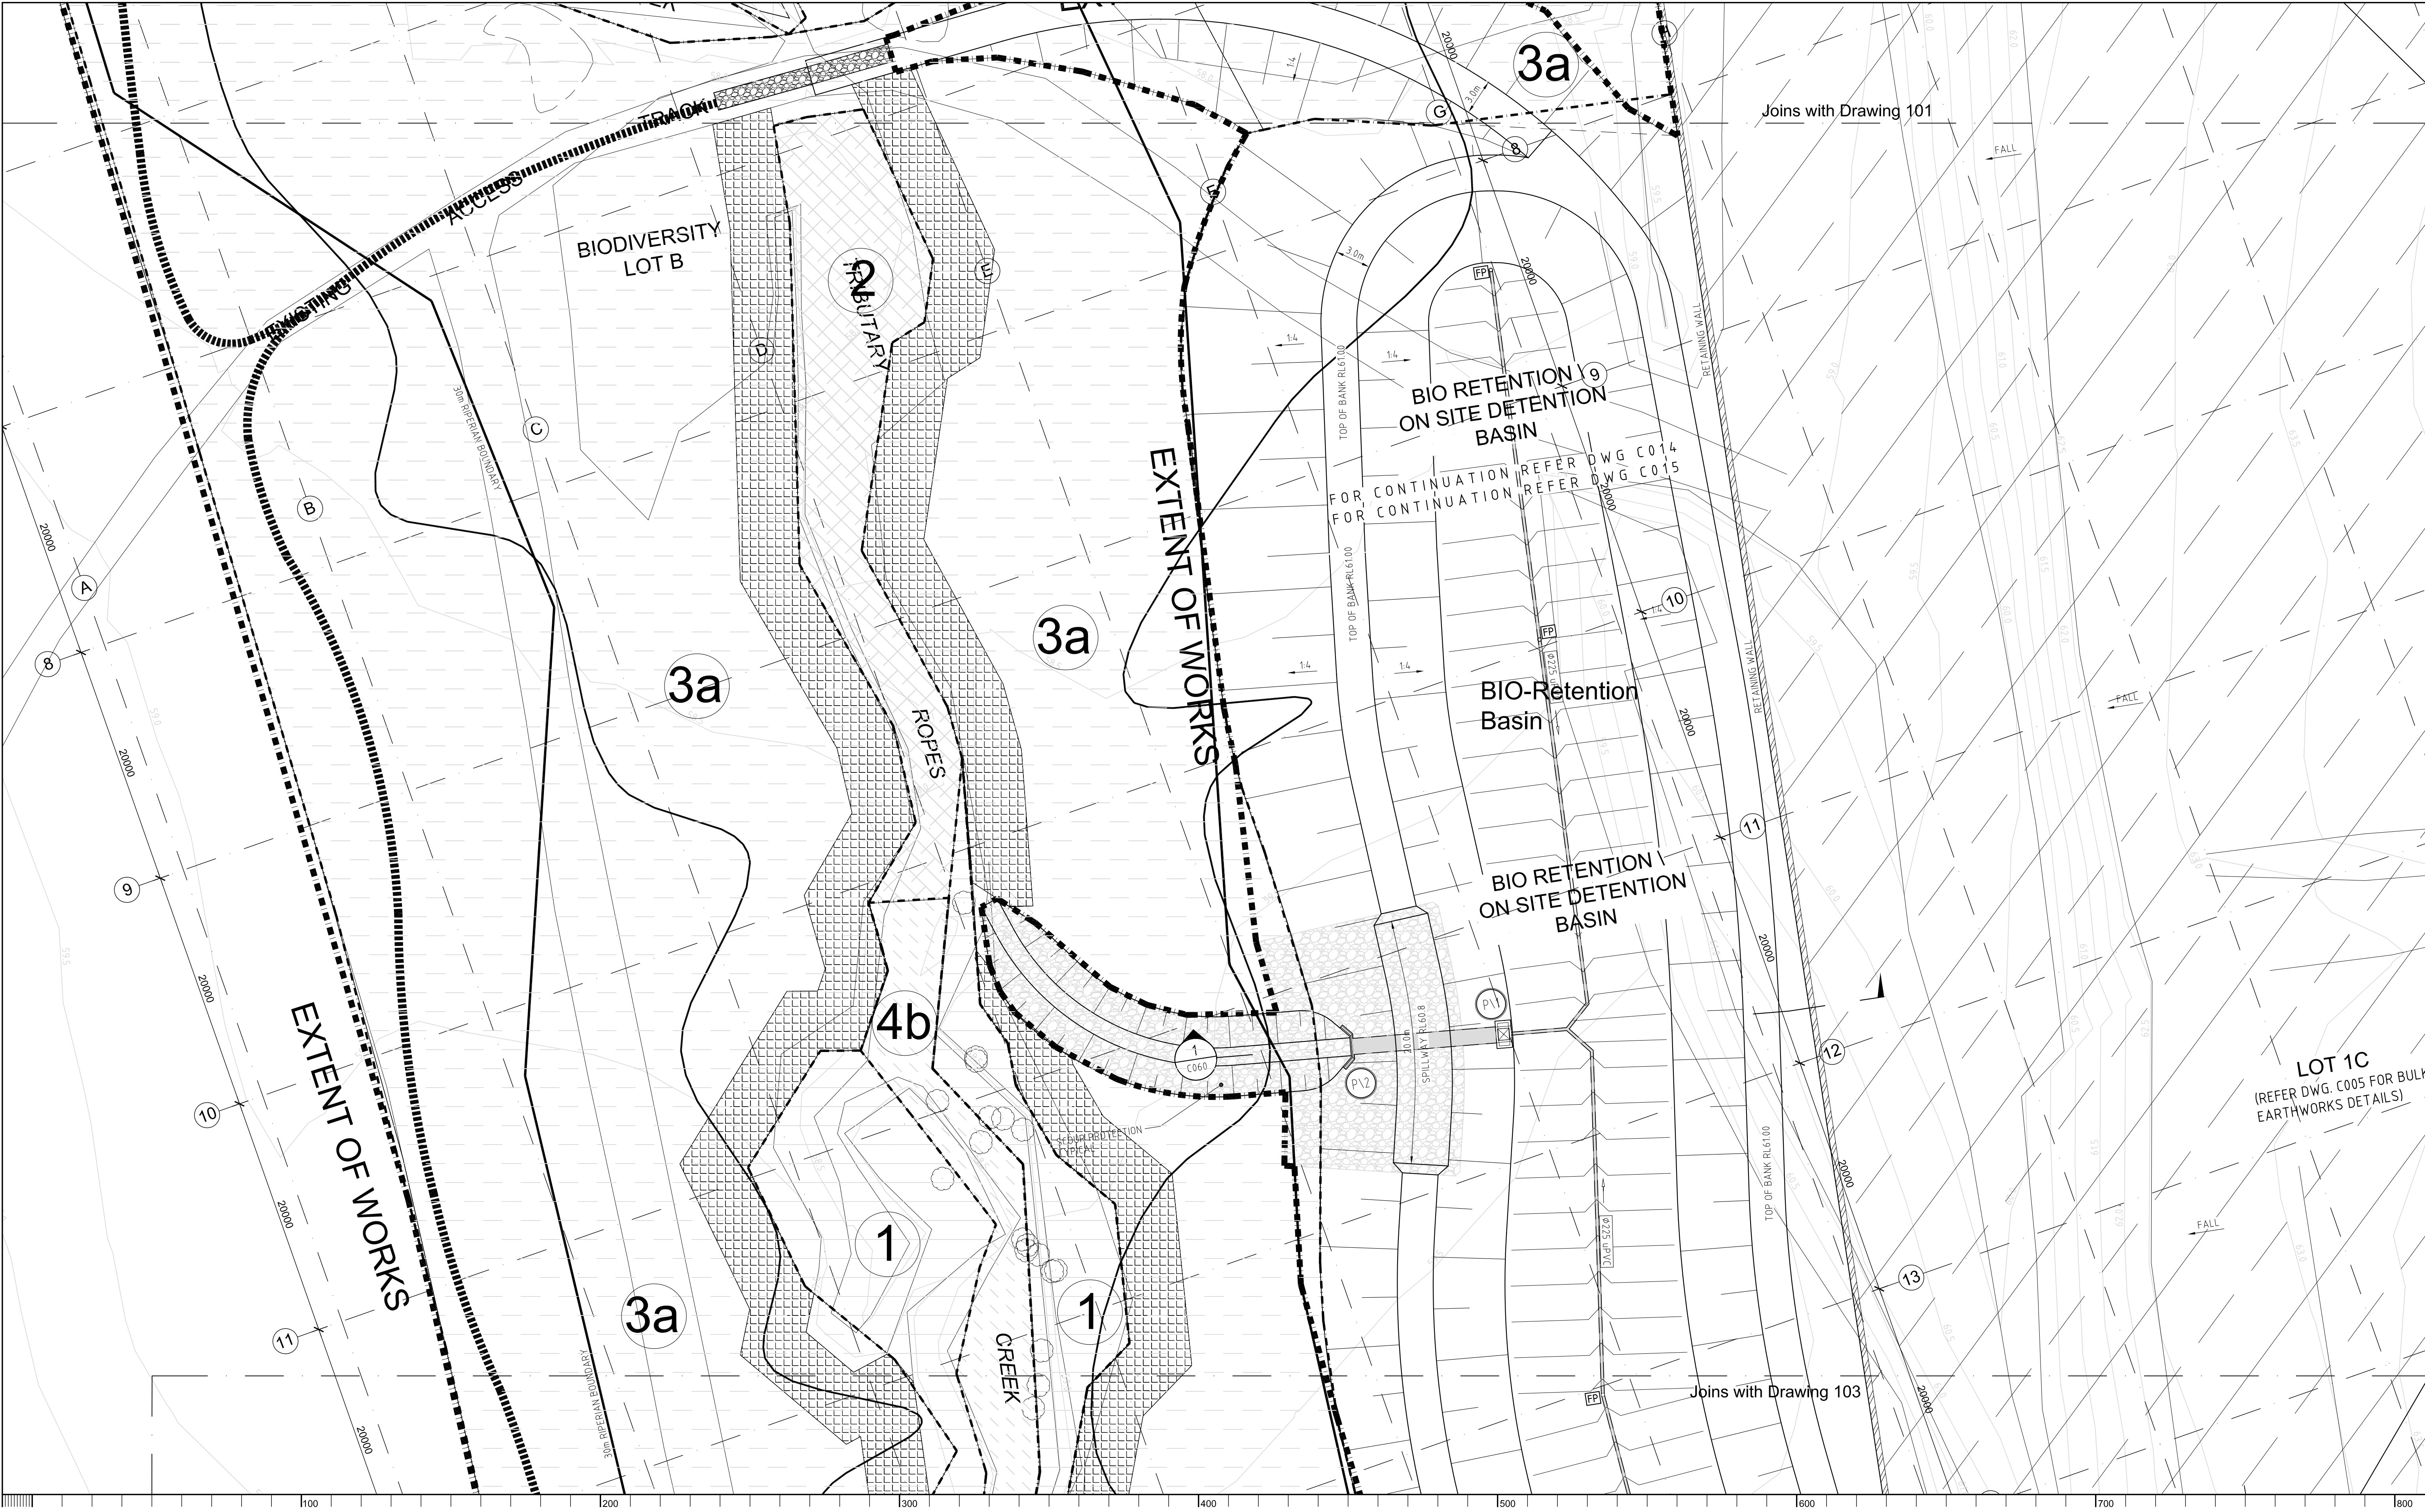


LEGEND

	Zone 1		Zone 3b		Saline area		Zone 3a1
	Zone 2		Zone 4a		Access point & notional line of access track		Proposed Turf - By Seed
	Zone 3a2		Zone 4b		Riparian zone stream ford - refer Detail		



Drawing Name: Landscape Setout & Hardworks Plan	
Sheet 1 of 5	
S75W	MOD.5
Scale: 1:250 @ A1 	
Job Number: SS11-2419	Drawing Number: 101
Issued: E	

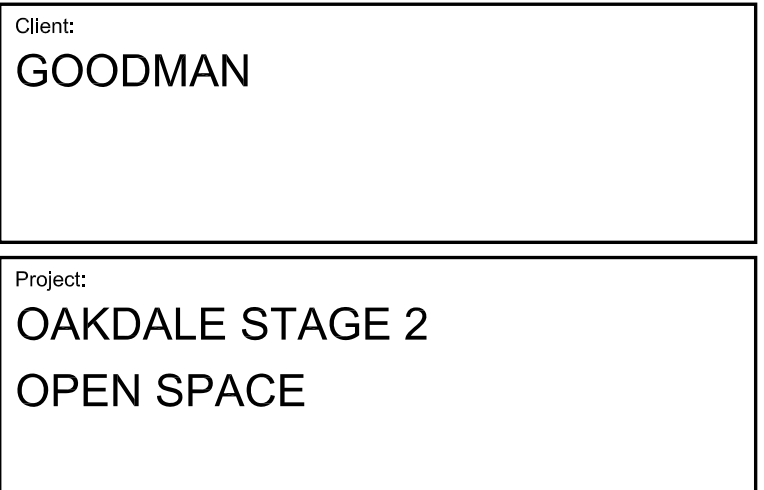







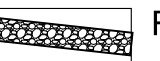

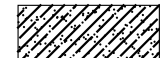


© 2012 Site Image (NSW) Pty Ltd. ABN 44 801 262 380 as agent for Site Image NSW Partnership. All rights reserved. This drawing is copyright and shall not be reproduced or copied in any form or by any means (graphic, electronic or mechanical including photocopy) without the written permission of Site Image (NSW) Pty Ltd. Any license, expressed or implied, to use this document for any purpose what so ever is restricted to the terms of the written agreement between Site Image (NSW) Pty Ltd and the instructing party.

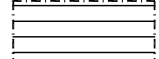
The contractor shall check and verify all work on site (including work by others) before commencing the landscape installation. Any discrepancies are to be reported to the Project Manager or Landscape Architect prior to commencing work. Do not scale this drawing. Any required dimensions not shown shall be referred to the Landscape Architect for confirmation.

E	Amendments to Revised Civil Layout	PH	TC	05.10.2012
D	Issue for S75W	PH	TC	22.06.2012
C	Preliminary	PH	TC	19.06.2012
B	Preliminary	PH	TC	12.04.2012
A	Preliminary	PH	TC	28.03.2012
Issue	Revision Description	Drawn	Check	Date

LEGEND

-  Zone 1
-  Zone 2
-  Zone 3a2
-  Zone 3b
-  Zone 4a
-  Zone 4b
-  Saline area
-  Access point & notional line of access track
-  Riparian zone stream ford - refer Detail 02/001
-  Zone 3a1
-  Proposed Turf - By Seed

Key Plan:

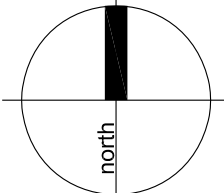

Client:
GOODMAN

Project:
**OAKDALE STAGE 2
OPEN SPACE**

Drawing Name:
Landscape Setout & Hardworks Plan

S75W MOD.5

Scale: 1:250 @ A1
Job Number: SS11-2419
Drawing Number: 102
Issue: E

