

© 2012 Site Image (NSW) Pty Ltd. ABN 44 801 262 380 as agent for Site Image NSW Partnership. All rights reserved. This drawing is copyright and shall not be reproduced or copied in any form or by any means (graphic, electronic or mechanical including photocopy) without the written permission of Site Image (NSW) Pty Ltd. Any license, expressed or implied, to use this document for any purpose what so ever is restricted to the terms of the written agreement between Site Image (NSW) Pty Ltd and the instructing party.

The contractor shall check and verify all work on site (including work by others) before commencing the landscape installation. Any discrepancies are to be reported to the Project Manager or Landscape Architect prior to commencing work. Do not scale this drawing. Any required dimensions not shown shall be referred to the Landscape Architect for confirmation.

Issue	Revision Description	Drawn	Check	Date
D	Revised road embankment planting	PH	TC	09.10.2012
C	Amendment to Revised Civil Layout	PH	TC	05.10.2012
B	Issue for S75W	PH	TC	22.06.2012
A	Preliminary	PH	TC	18.04.2012

LEGEND

- Proposed Canopy Tree  
*Corymbia maculata*
- Proposed Screen Tree  
*Casuarina glauca*
- Proposed Groundcover  
Refer to Plant Schedule

- Proposed Turf  
- By Roll
- Proposed Turf  
- By Seed



**SITE IMAGE**  
Landscape Architects  
Level 1, 3-5 Baptist Street  
Surry Hills NSW 2010 Australia  
Tel: (61 2) 8332 5600  
Fax: (61 2) 8332 5604  
www.siteimage.com.au  
Site Image (NSW) Pty Ltd  
ABN 44 801 262 380

Client:  
**GOODMAN**

Project:  
**OAKDALE STAGE 2A  
Road Verges, Culvert &  
Bio-retention Basin**

Drawing Name:  
**Landscape Planting Plan**

Scale: 1:250 @ A1

Job Number: **SS11-2419**

Drawing Number: **412**

Issue: **D**

Sheet 2 of 5










© 2012 Site Image (NSW) Pty Ltd ABN 44 801 262 380 as agent for Site Image NSW Partnership. All rights reserved. This drawing is copyright and shall not be reproduced or copied in any form or by any means (graphic, electronic or mechanical including photocopy) without the written permission of Site Image (NSW) Pty Ltd. Any license, expressed or implied, to use this document for any purpose what so ever is restricted to the terms of the written agreement between Site Image (NSW) Pty Ltd and the instructing party.

The contractor shall check and verify all work on site (including work by others) before commencing the landscape installation. Any discrepancies are to be reported to the Project Manager or Landscape Architect prior to commencing work. Do not scale this drawing. Any required dimensions not shown shall be referred to the Landscape Architect for confirmation.

[illegible]


## LEGEND

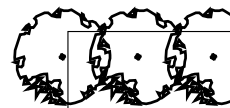

Proposed Canopy Tree  
*Corymbia maculata*




## Proposed Screen Tree

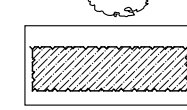

Proposed Groundcover  
Refer to Plant Schedule



### Proposed Turf - By Roll

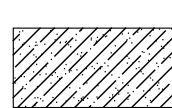

## Proposed Turf



## SITE IMAGE



Landscape Architects  
Level 1, 3-5 Baptist Street  
Surry Hills NSW 2010 Australia  
Tel: (61 2) 8332 5600  
Fax: (61 2) 8332 5604  
[www.sitelimage.com.au](http://www.sitelimage.com.au)  
Site Image (NSW) Pty Ltd  
ABN 44 801 262 380

Client:  
**GOODMAN**

Project:  
OAKDALE STAGE 2A  
Road Verges, Culvert &  
Bio-retention Basin

Drawing Name:  
**Landscape Planting Plan**


S75W	MOD.5
------	-------

Scale: 1:250 @ A1

0 1 2 4 6 10m

Job Number: SS11-2419	Drawing Number: 414	Issue: C
--------------------------	------------------------	-------------



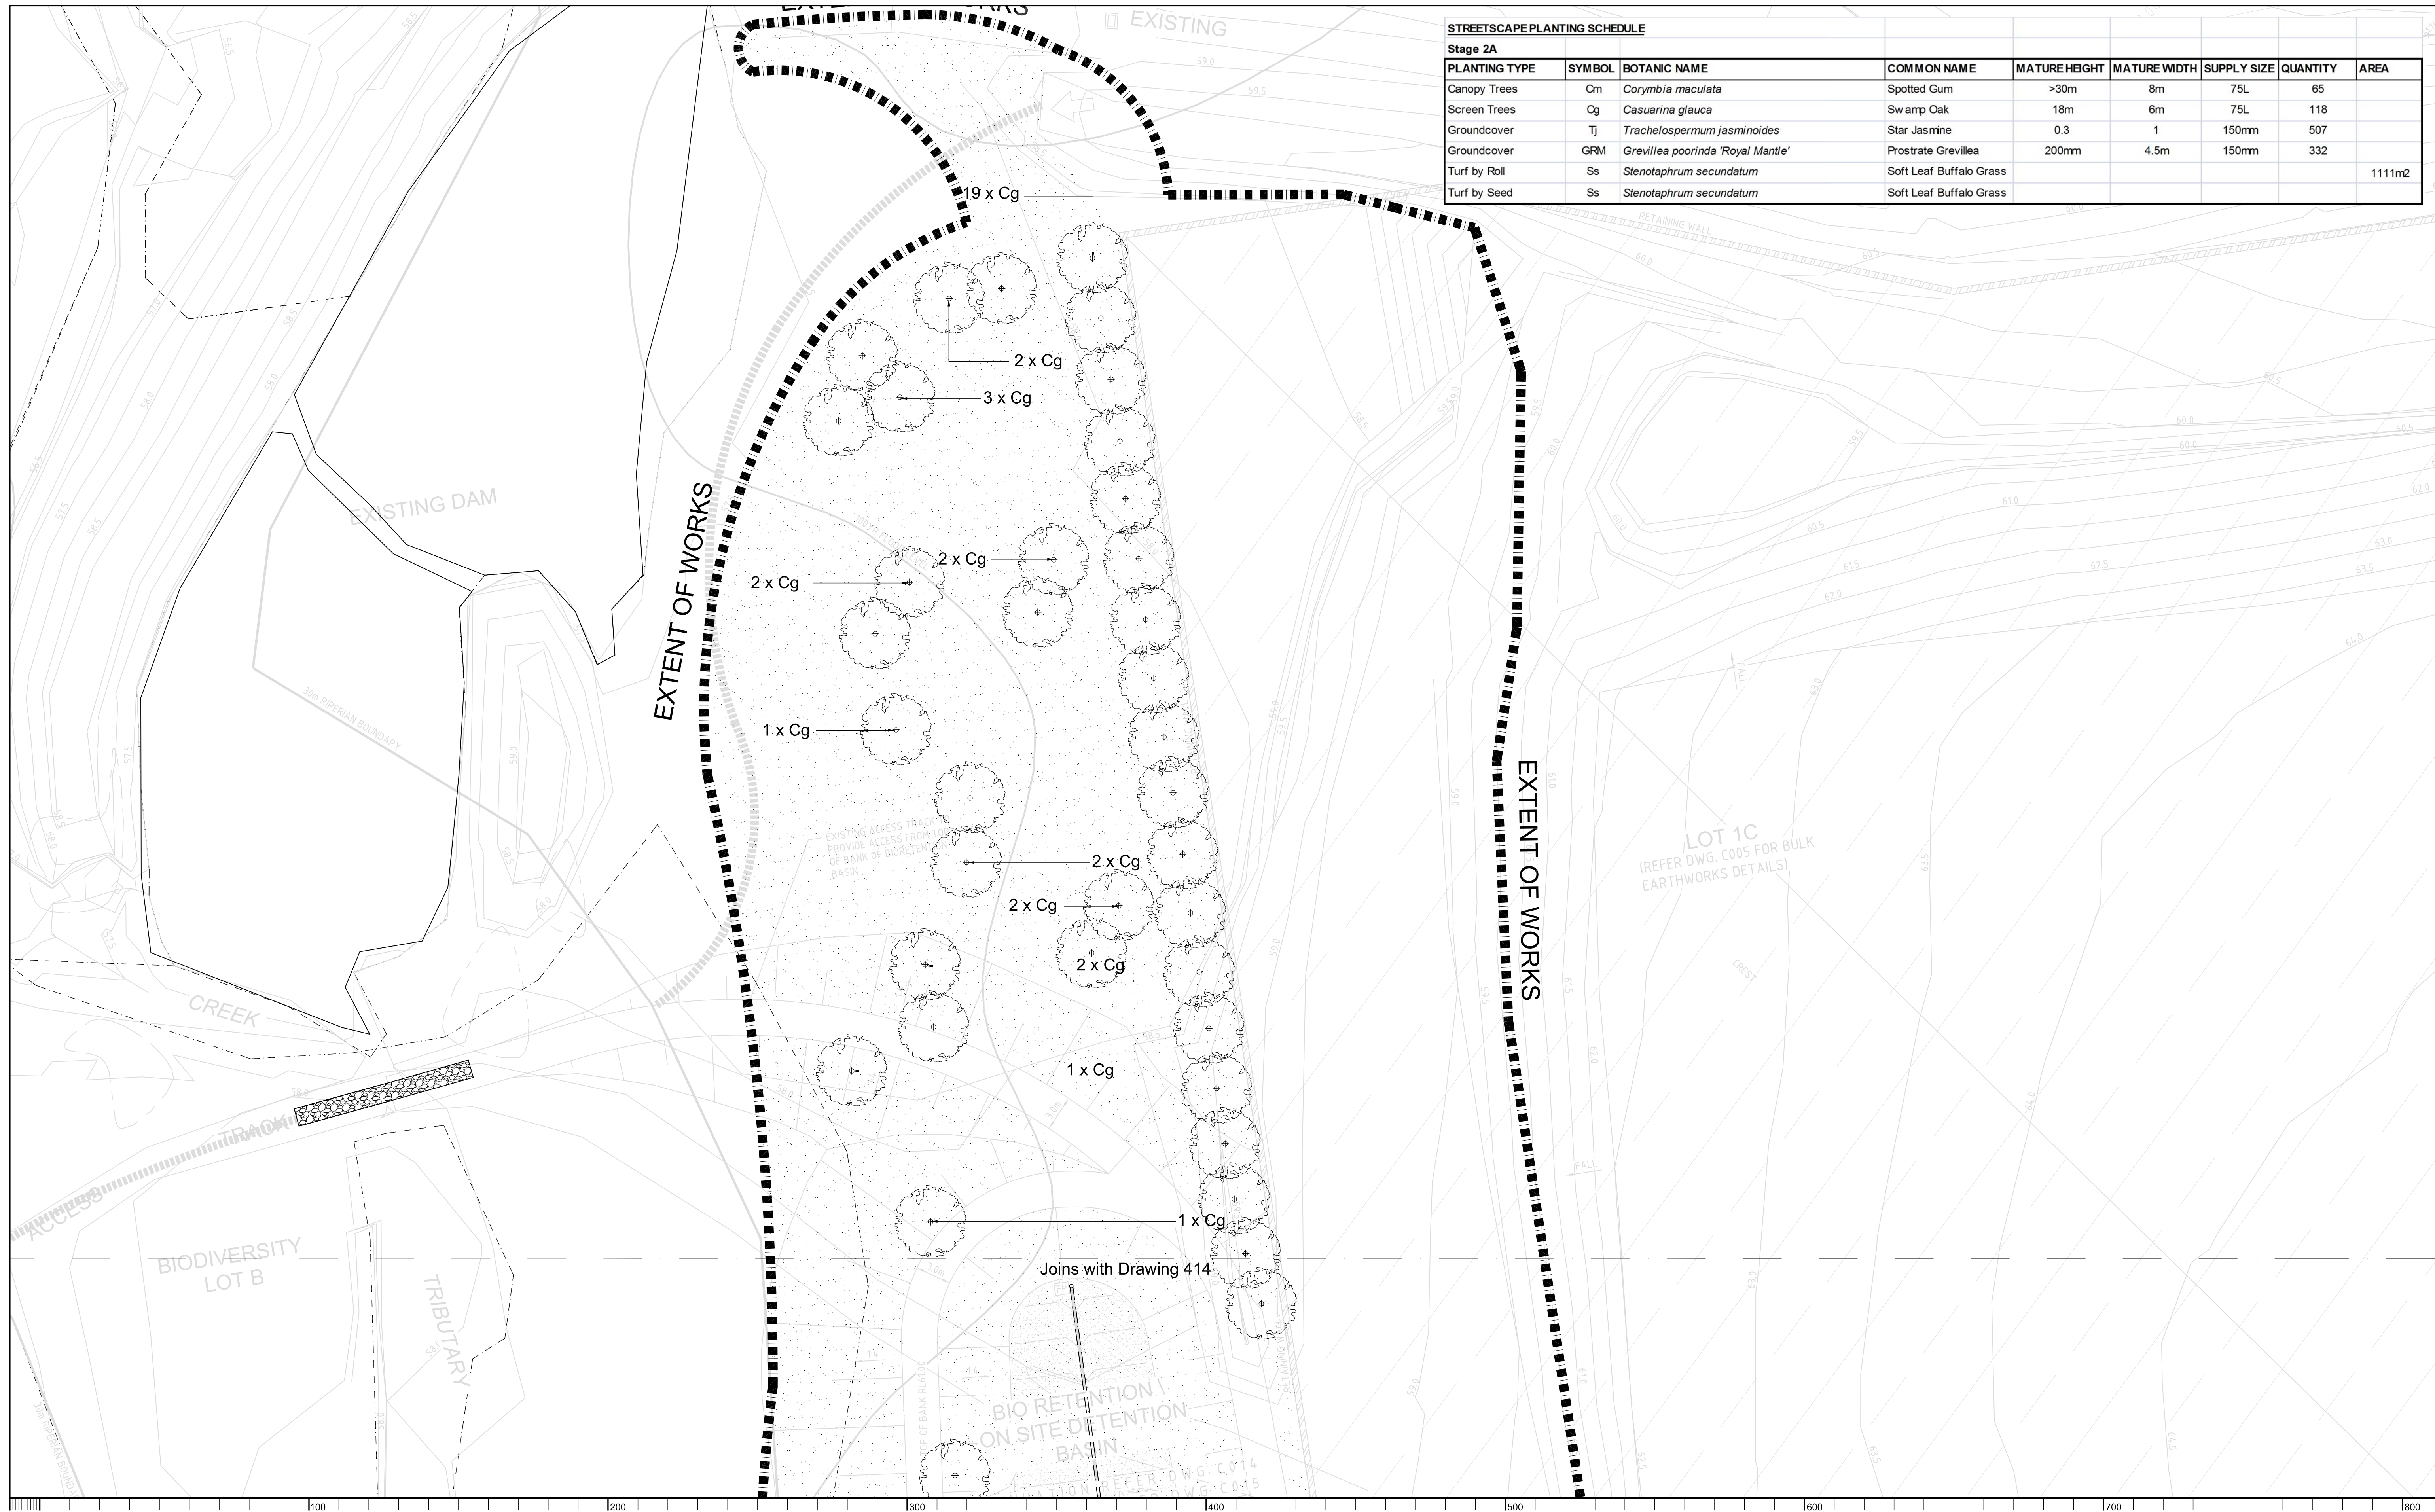


STREETSCAPE PLANTING SCHEDULE								
Stage 2A								
PLANTING TYPE	SYMBOL	BOTANIC NAME	COMMON NAME	MATURE HEIGHT	MATURE WIDTH	SUPPLY SIZE	QUANTITY	AREA
Canopy Trees	Cm	<i>Corymbia maculata</i>	Spotted Gum	>30m	8m	75L	65	
Screen Trees	Cg	<i>Casuarina glauca</i>	Sw amp Oak	18m	6m	75L	118	
Groundcover	Tj	<i>Trachelospermum jasminoides</i>	Star Jasmine	0.3	1	150mm	507	
Groundcover	GRM	<i>Grevillea poorinda 'Royal Mantle'</i>	Prostrate Grevillea	200mm	4.5m	150mm	332	
Turf by Roll	Ss	<i>Stenotaphrum secundatum</i>	Soft Leaf Buffalo Grass					1111m2
Turf by Seed	Ss	<i>Stenotaphrum secundatum</i>	Soft Leaf Buffalo Grass					


© 2012 Site Image (NSW) Pty Ltd ABN 44 801 262 380 as agent for Site Image NSW Partnership. All rights reserved. This drawing is copyright and shall not be reproduced or copied in any form or by any means (graphic, electronic or mechanical including photocopy) without the written permission of Site Image (NSW) Pty Ltd Any license, expressed or implied, to use this document for any purpose what so ever is restricted to the terms of the written agreement between Site Image (NSW) Pty Ltd and the instructing party.


The contractor shall check and verify all work on site (including work by others) before commencing the landscape installation. Any discrepancies are to be reported to the Project Manager or Landscape Architect prior to commencing work. Do not scale this drawing. Any required dimensions not shown shall be referred to the Landscape Architect for confirmation.

[illegible]

**LEGEND**

 Proposed Canopy Tree  
*Corymbia maculata*

 Proposed Screen Tree  
*Casuarina glauca*

 Proposed Groundcover  
Refer to Plant Schedule



**S I T E I M A G E**




Landscape Architects

Level 1, 3-5 Baptist Street  
Surry Hills NSW 2010 Australia  
Tel: (61 2) 8332 5600  
Fax: (61 2) 8332 5604  
[www.siteimage.com.au](http://www.siteimage.com.au)

Site Image (NSW) Pty Ltd  
ABN 44 801 262 380

Client:	GOODMAN
Project:	OAKDALE STAGE 2A Road Verges, Culvert & Bio-retention Basin

Drawing Name:	
Landscape Planting Plan	
Sheet 5 of 5	
S75W MOD.5	
Scale:	1:250 @ A1 
Job Number:	Drawing Number: <div style="float: right; text-align: right;"> Issue: </div>
SS11-2419	<div style="display: flex; justify-content: space-between;"> <span>415</span> <span>C</span> </div>