


OAKDALE

ROAD VERGES, CULVERT AREAS, BIO-RETENTION BASIN

STAGE 2A

DRAWING SCHEDULE

DWG No.	DRAWING TITLE	SCALE
010	COVER SHEET	NTS
011	MASTER PLAN	1:1000
111	SETOUT & HARDWORKS PLAN	1:250
112	SETOUT & HARDWORKS PLAN	1:250
113	SETOUT & HARDWORKS PLAN	1:250
114	SETOUT & HARDWORKS PLAN	1:250
115	SETOUT & HARDWORKS PLAN	1:250
411	SOFTWORKS PLAN	1:250
412	SOFTWORKS PLAN	1:250
413	SOFTWORKS PLAN	1:250
414	SOFTWORKS PLAN	1:250
415	SOFTWORKS PLAN	1:250
501	SECTIONS & DETAILS	AS SHOWN

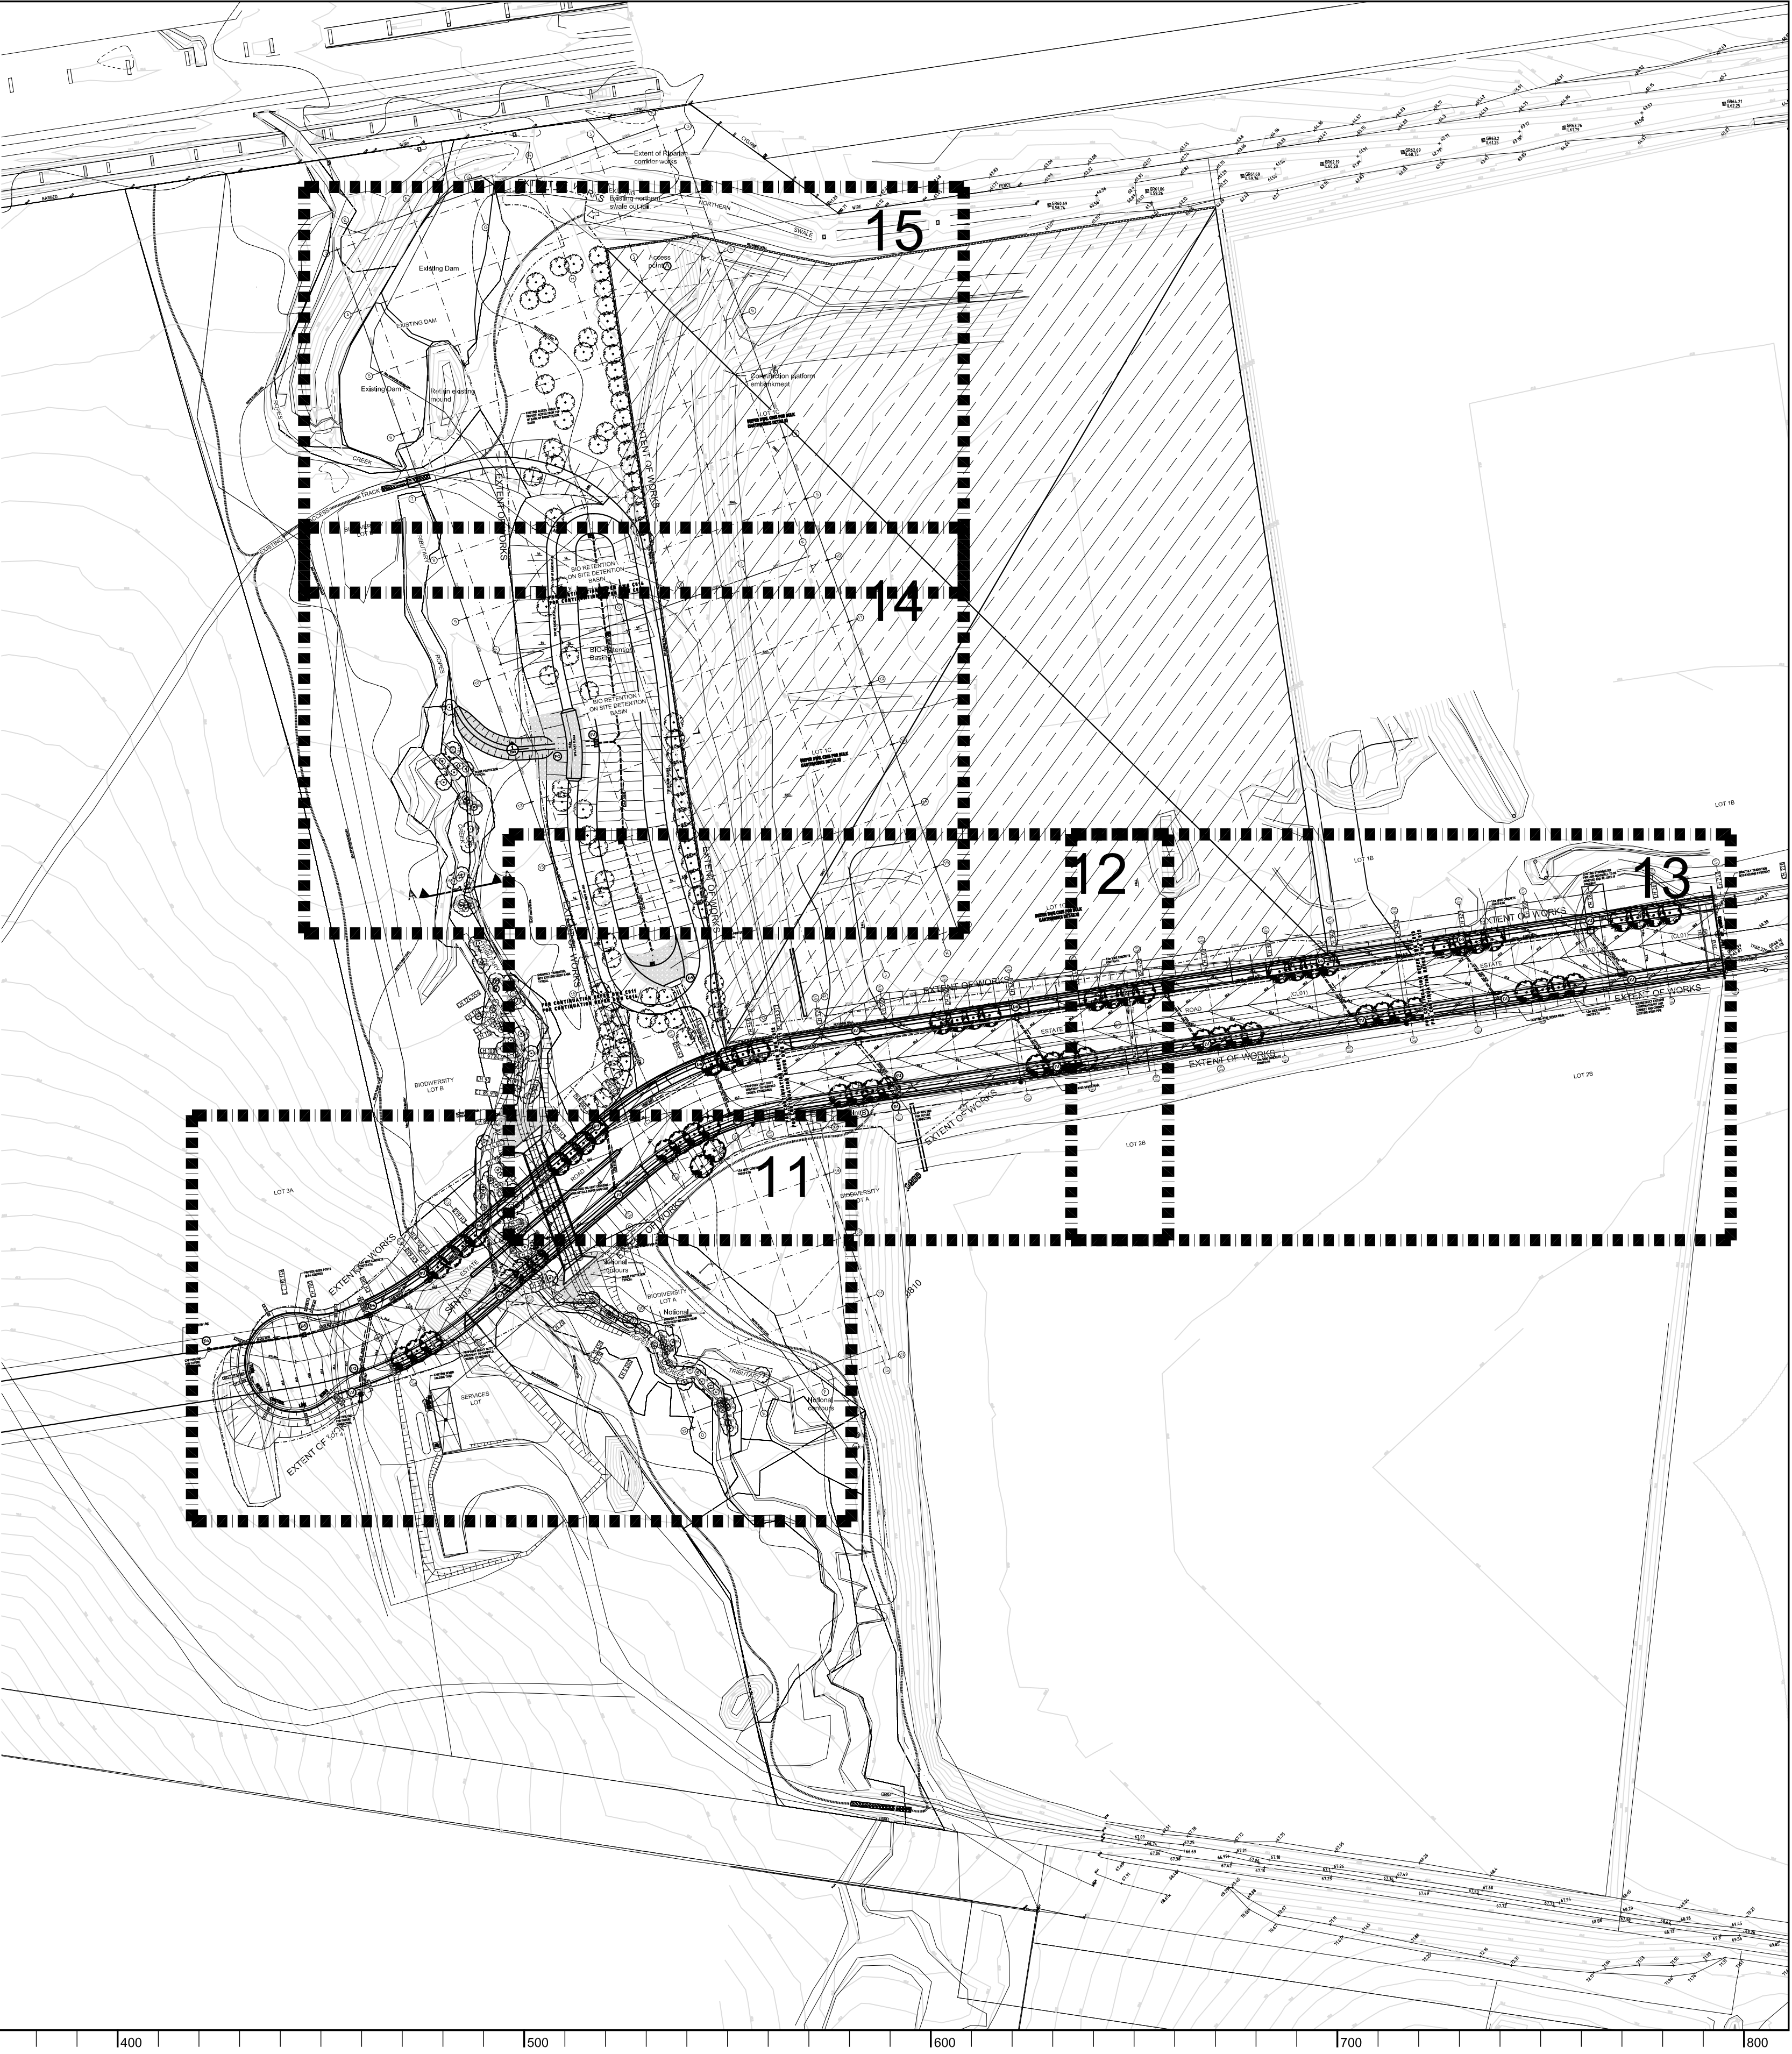


© 2012 Site Image (NSW) Pty Ltd. ABN 44 801 262 380 as agent for Site Image NSW Partnership. All rights reserved. This drawing is copyright and shall not be reproduced or copied in any form or by any means (graphic, electronic or mechanical including photocopy) without the written permission of Site Image (NSW) Pty Ltd. Any license, expressed or implied, to use this document for any purpose what so ever is restricted to the terms of the written agreement between Site Image (NSW) Pty Ltd and the instructing party.

The contractor shall check and verify all work on site (including work by others) before commencing the landscape installation. Any discrepancies are to be reported to the Project Manager or Landscape Architect prior to commencing work. Do not scale this drawing. Any required dimensions not shown shall be referred to the Landscape Architect for confirmation.

-	-	-	-	-	-
-	-	-	-	-	-
D	Revised road embankment planting	PH	TC	09.10.2012	
C	Amendments to Revised Civil Layout	PH	TC	05.10.2012	
B	Issue for S75W	PH	TC	22.06.2012	
A	Preliminary	PH	TC	18.04.2012	
Issue	Revision Description	Drawn	Check	Date	

LEGEND

Key Plan:

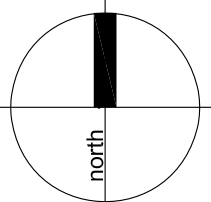

SITE IMAGE

Landscape Architects

Level 1, 3-5 Baptist Street
Surry Hills NSW 2010 Australia
Tel: (61 2) 8332 5600
Fax: (61 2) 8332 5604
www.siteimage.com.au

Site Image (NSW) Pty Ltd
ABN 44 801 262 380


Client:
GOODMAN

Project:
OAKDALE STAGE 2A
Road Verges, Culvert &
Bio-retention Basin

Drawing Name:
COVER SHEET

S75W MOD.5

Scale: N.T.S.	Drawing Number:	Issue:
Job Number: SS11-2419	010	D

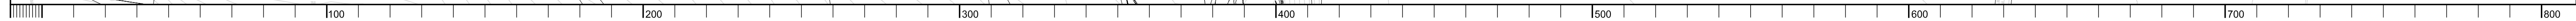

The contractor shall check and verify all work on site (including work by others) before commencing the landscape installation. Any discrepancies are to be reported to the Project Manager or Landscape Architect prior to commencing work. Do not scale this drawing. Any required dimensions not shown shall be referred to the Landscape Architect for confirmation.

D	Revised road embankment planting	PH	TC	09.10.2012
C	Amendments to Revised Civil Layout	PH	TC	05.10.2012
B	Issue for S75W	PH	TC	22.06.2012
A	Preliminary	PH	TC	18.04.2012
Issue	Revision Description	Drawn	Check	Date

----- Extent of Works



OAKDALE STAGE 2A
Road Verges, Culvert &
Bio-retention Basin

Scale: 1:1000 @ A1 		
Job Number:	Drawing Number:	Issue:
SS11-2419	011	D