


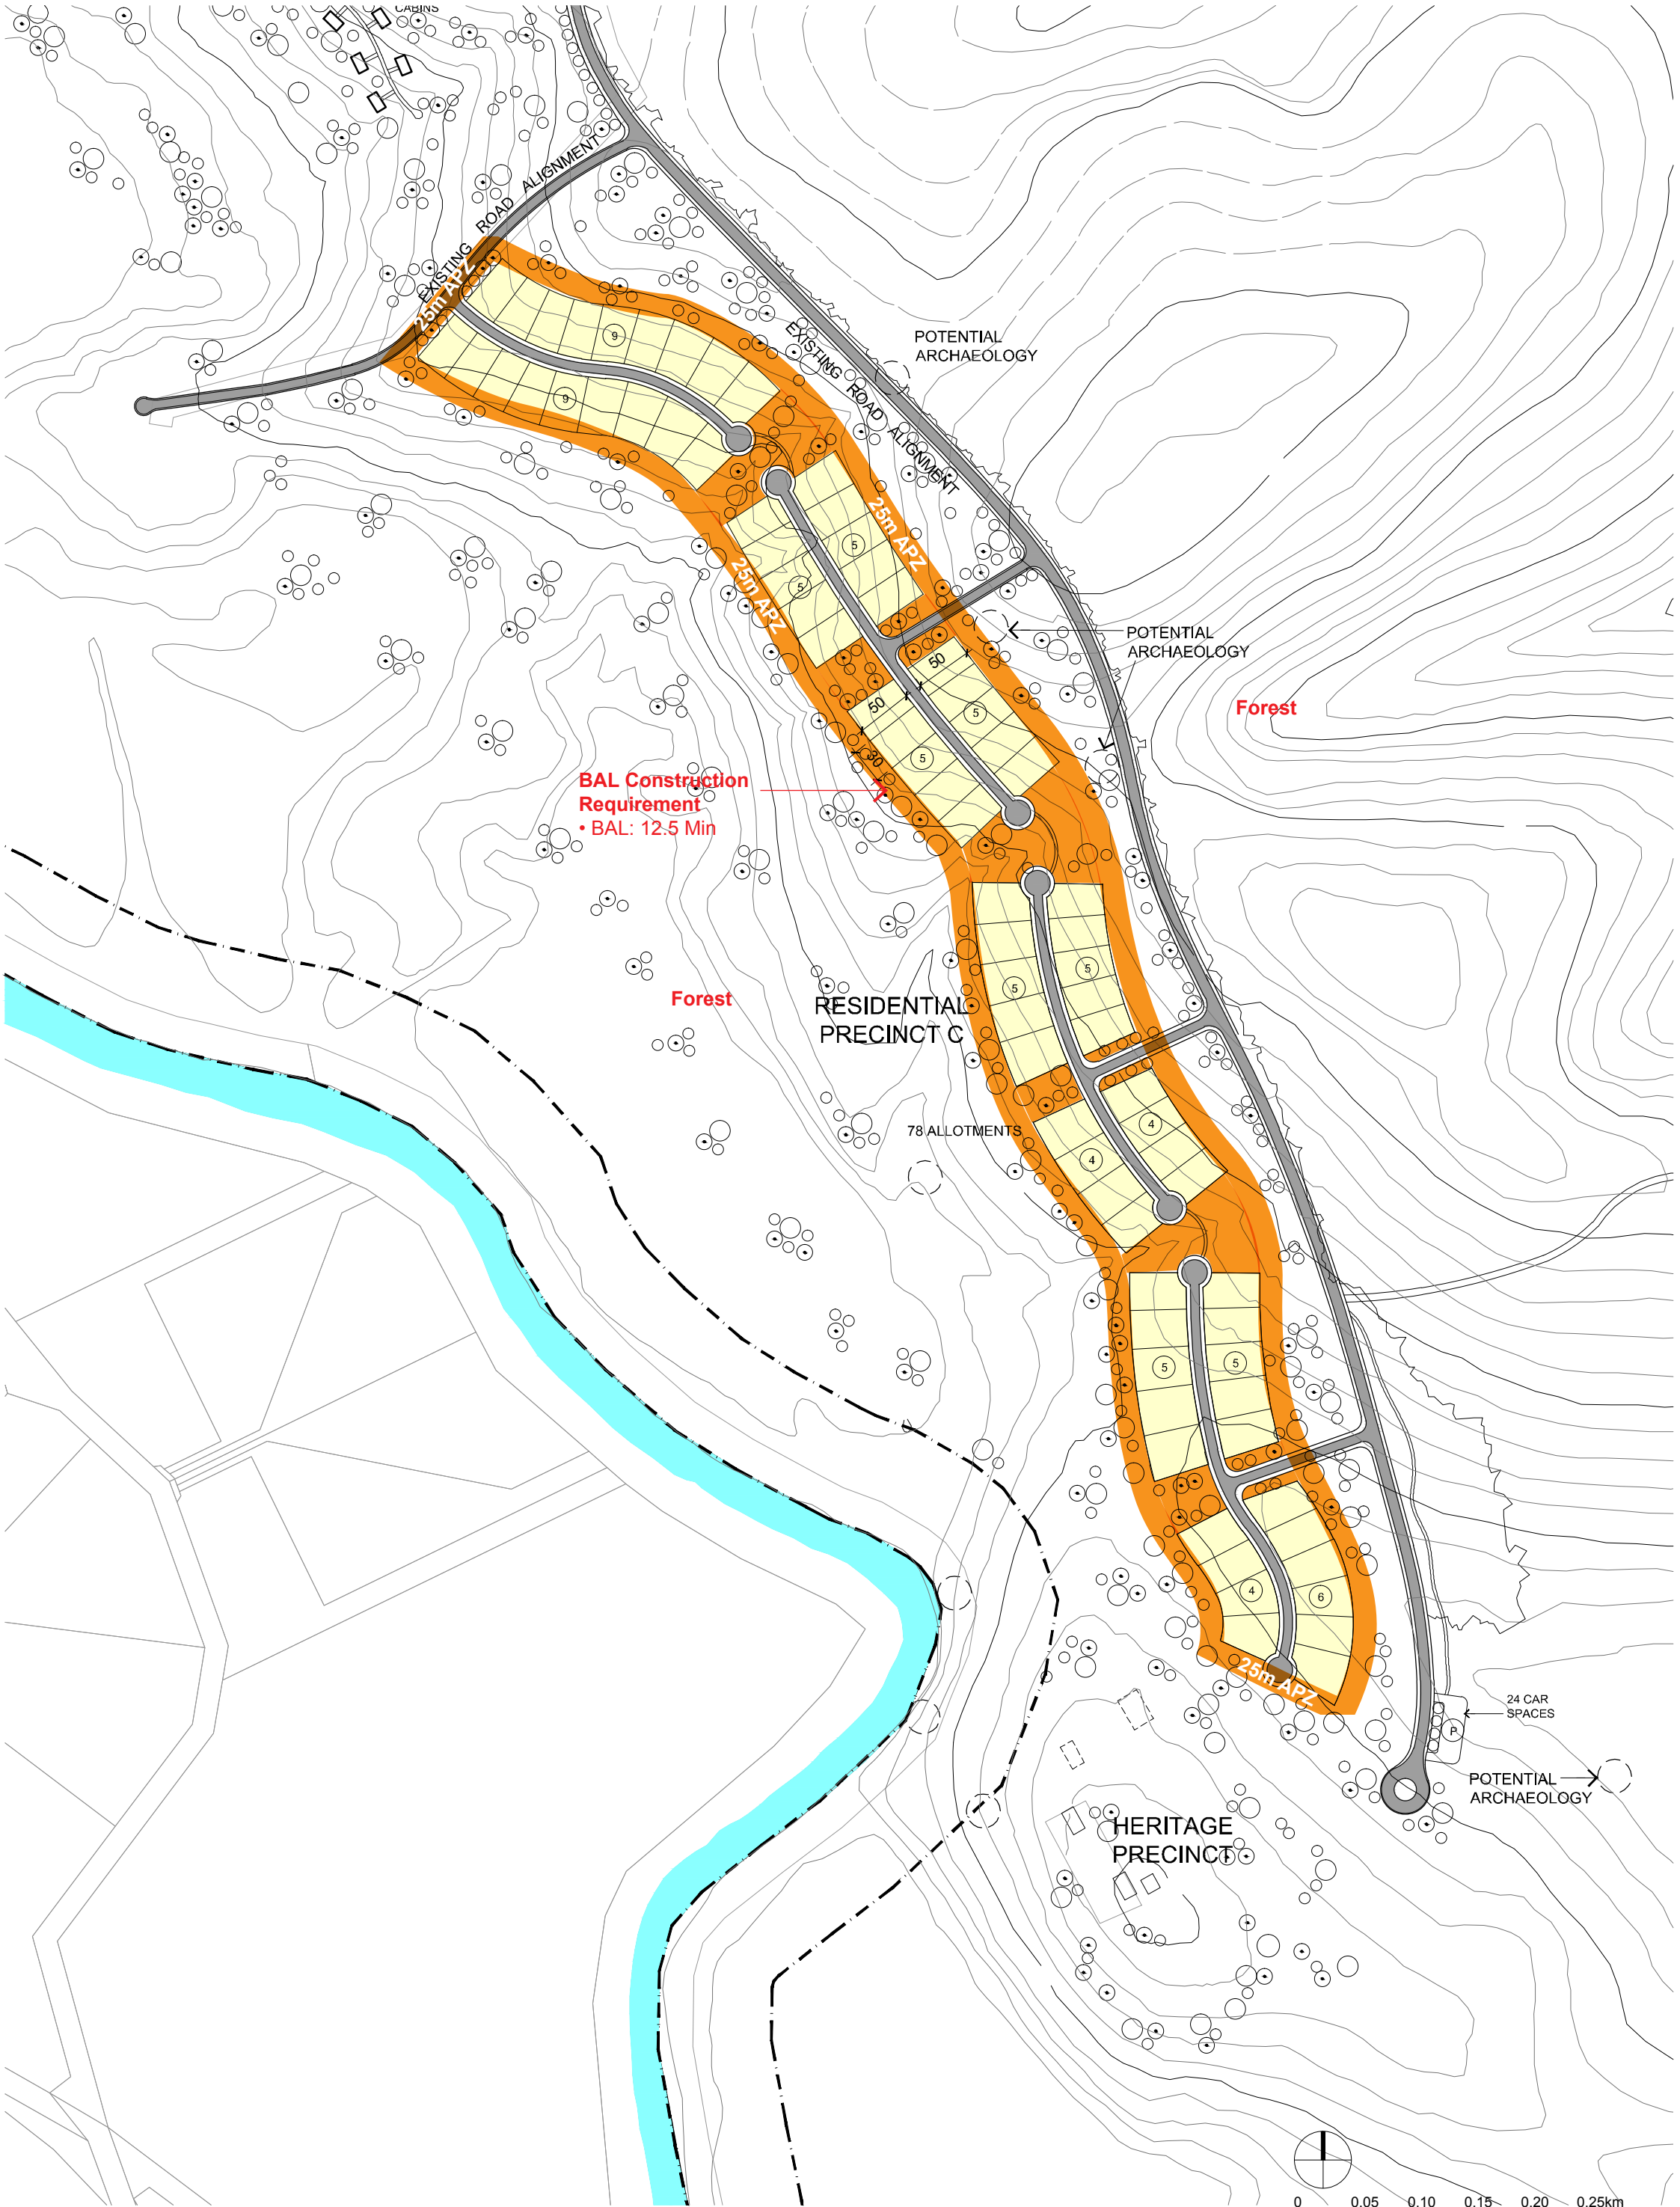

Conybeare Morrison International Pty Ltd
Architecture+Interiors+Heritage+Urban Design+Masterplanning
52-58 William Street East Sydney NSW 2011 Australia
T. 61 2 8244 8888 F. 61 2 8244 8877 E. mail@cmplus.com.au

© CM+ 2004

Shaolin Tourist & Residential Development	
Project	Comberton Grange Nowra NSW
Client	Shaolin Temple Foundation

Title	Bushfire APZ Map 2 - South		
Date	Oct 2012	Dn/Ch	nj/at
Dwg No	07062 MP 14	Issue	A