




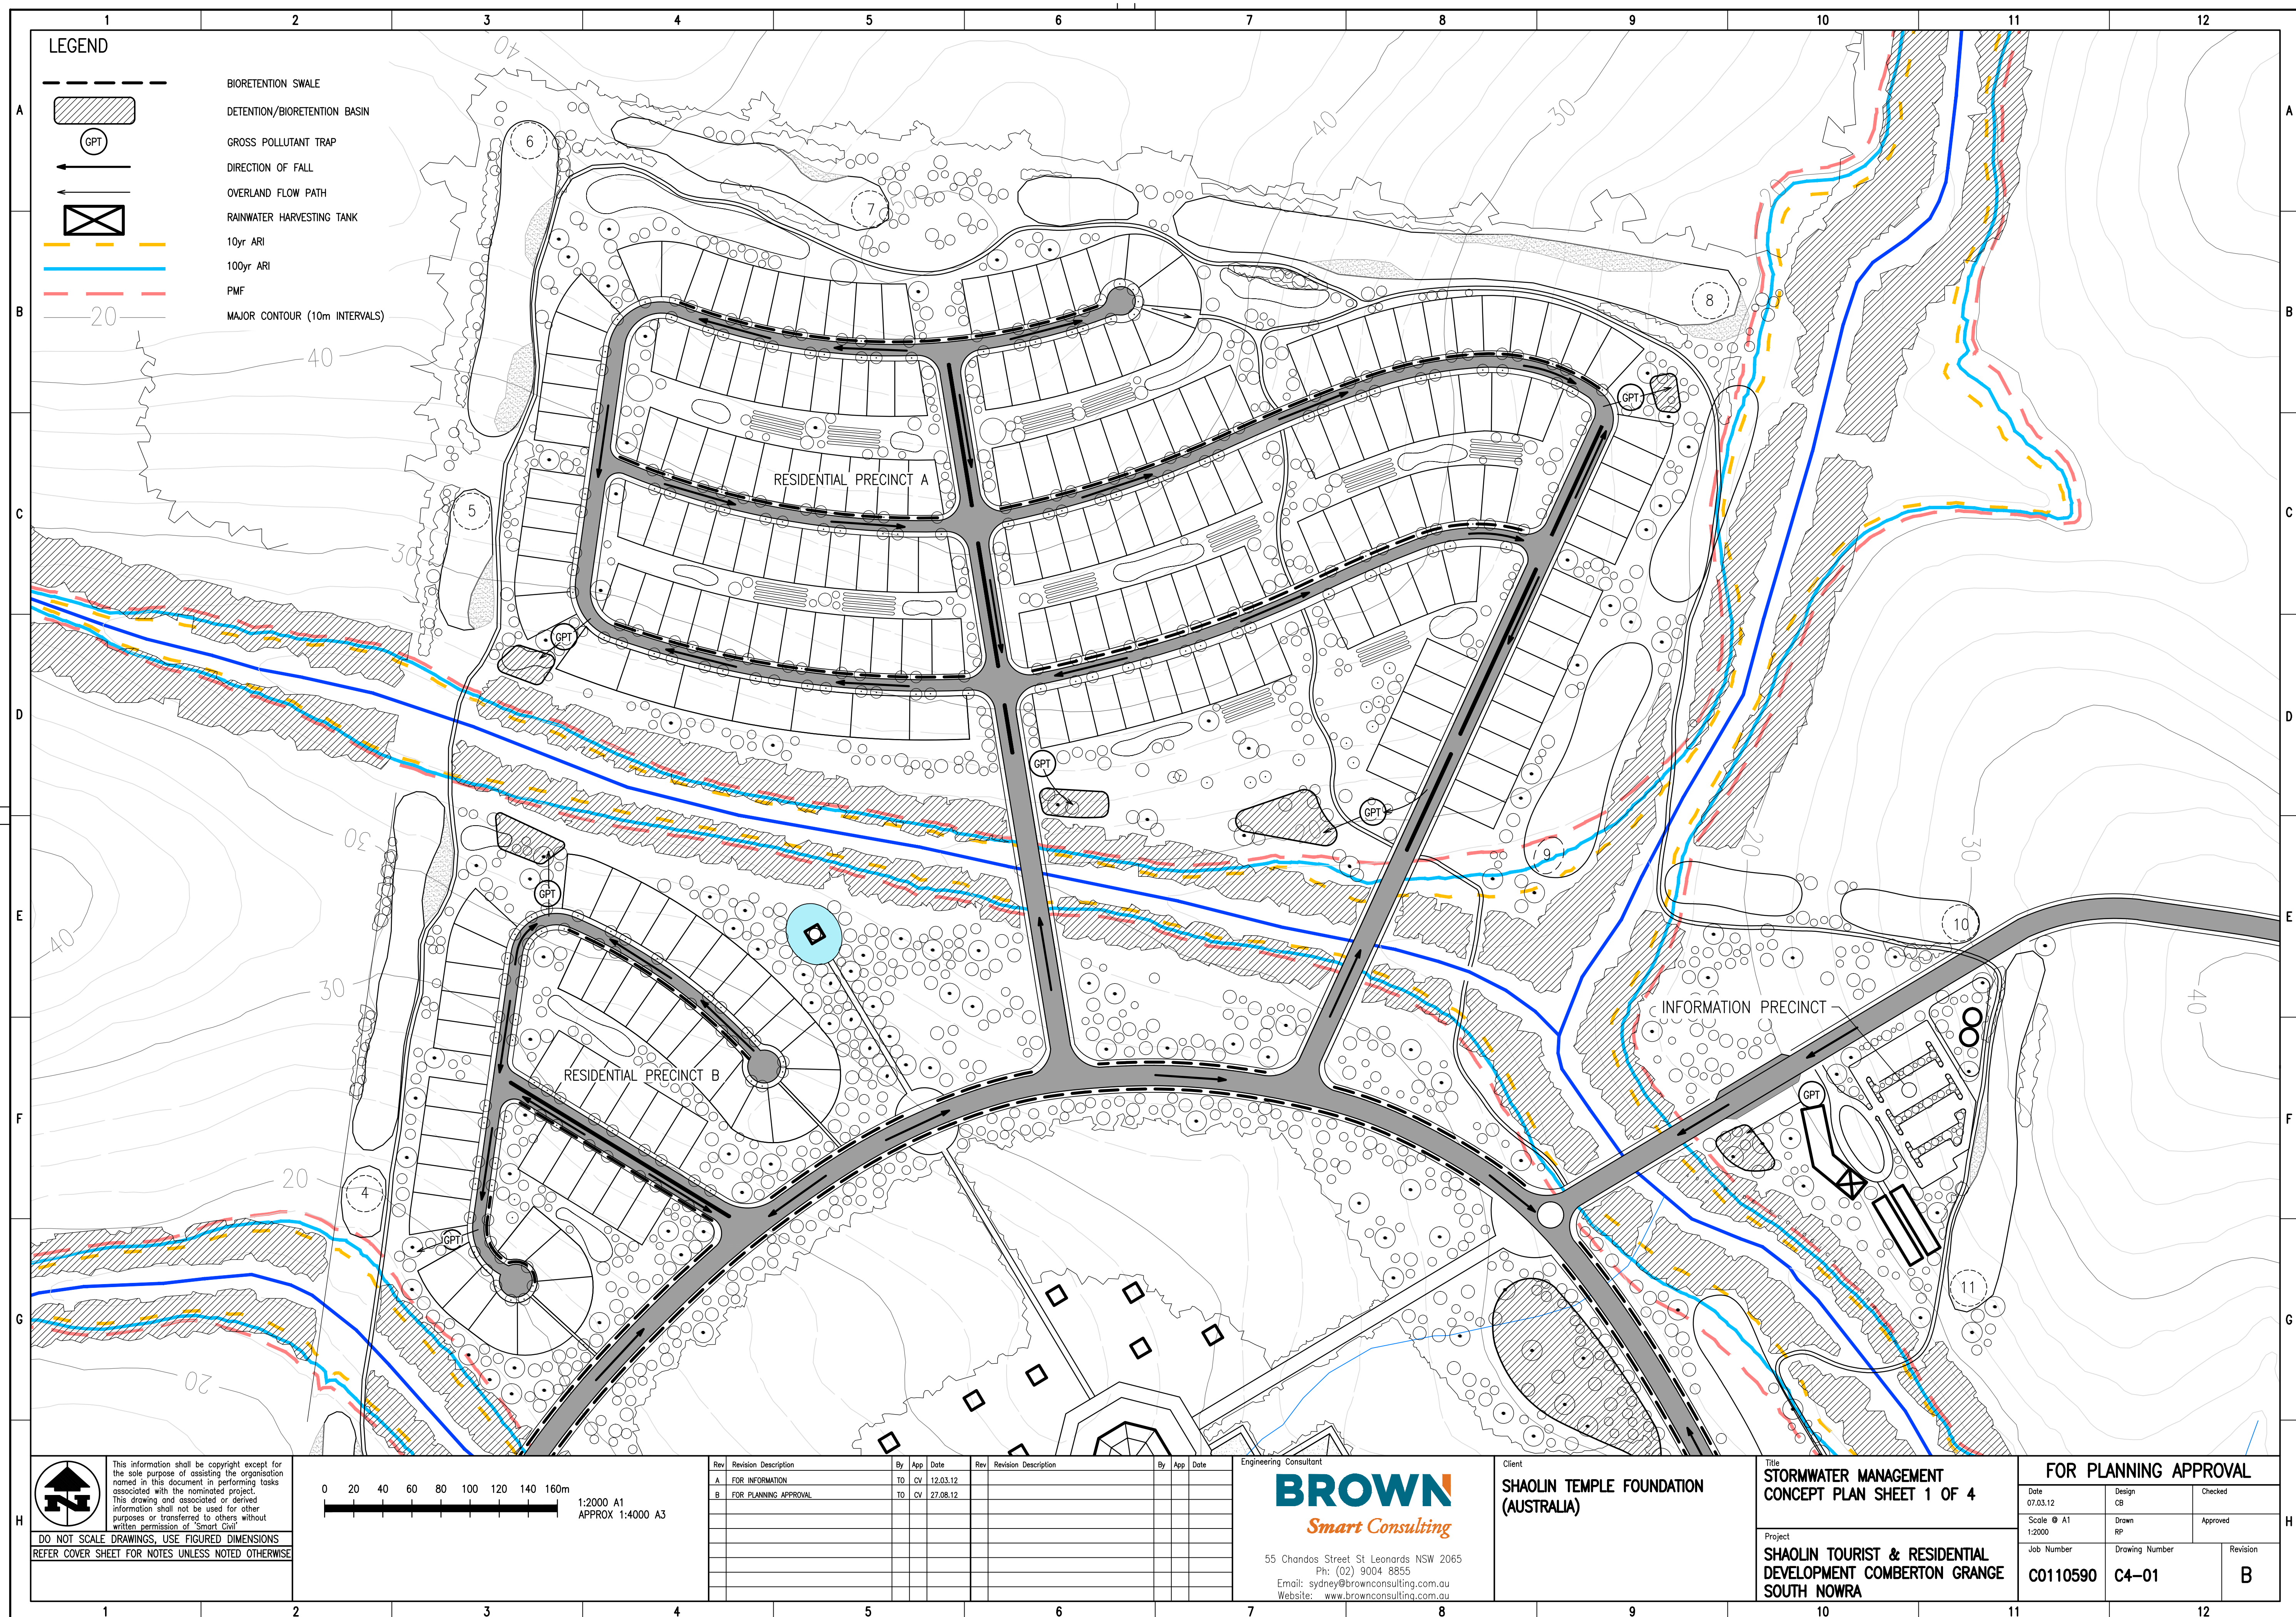

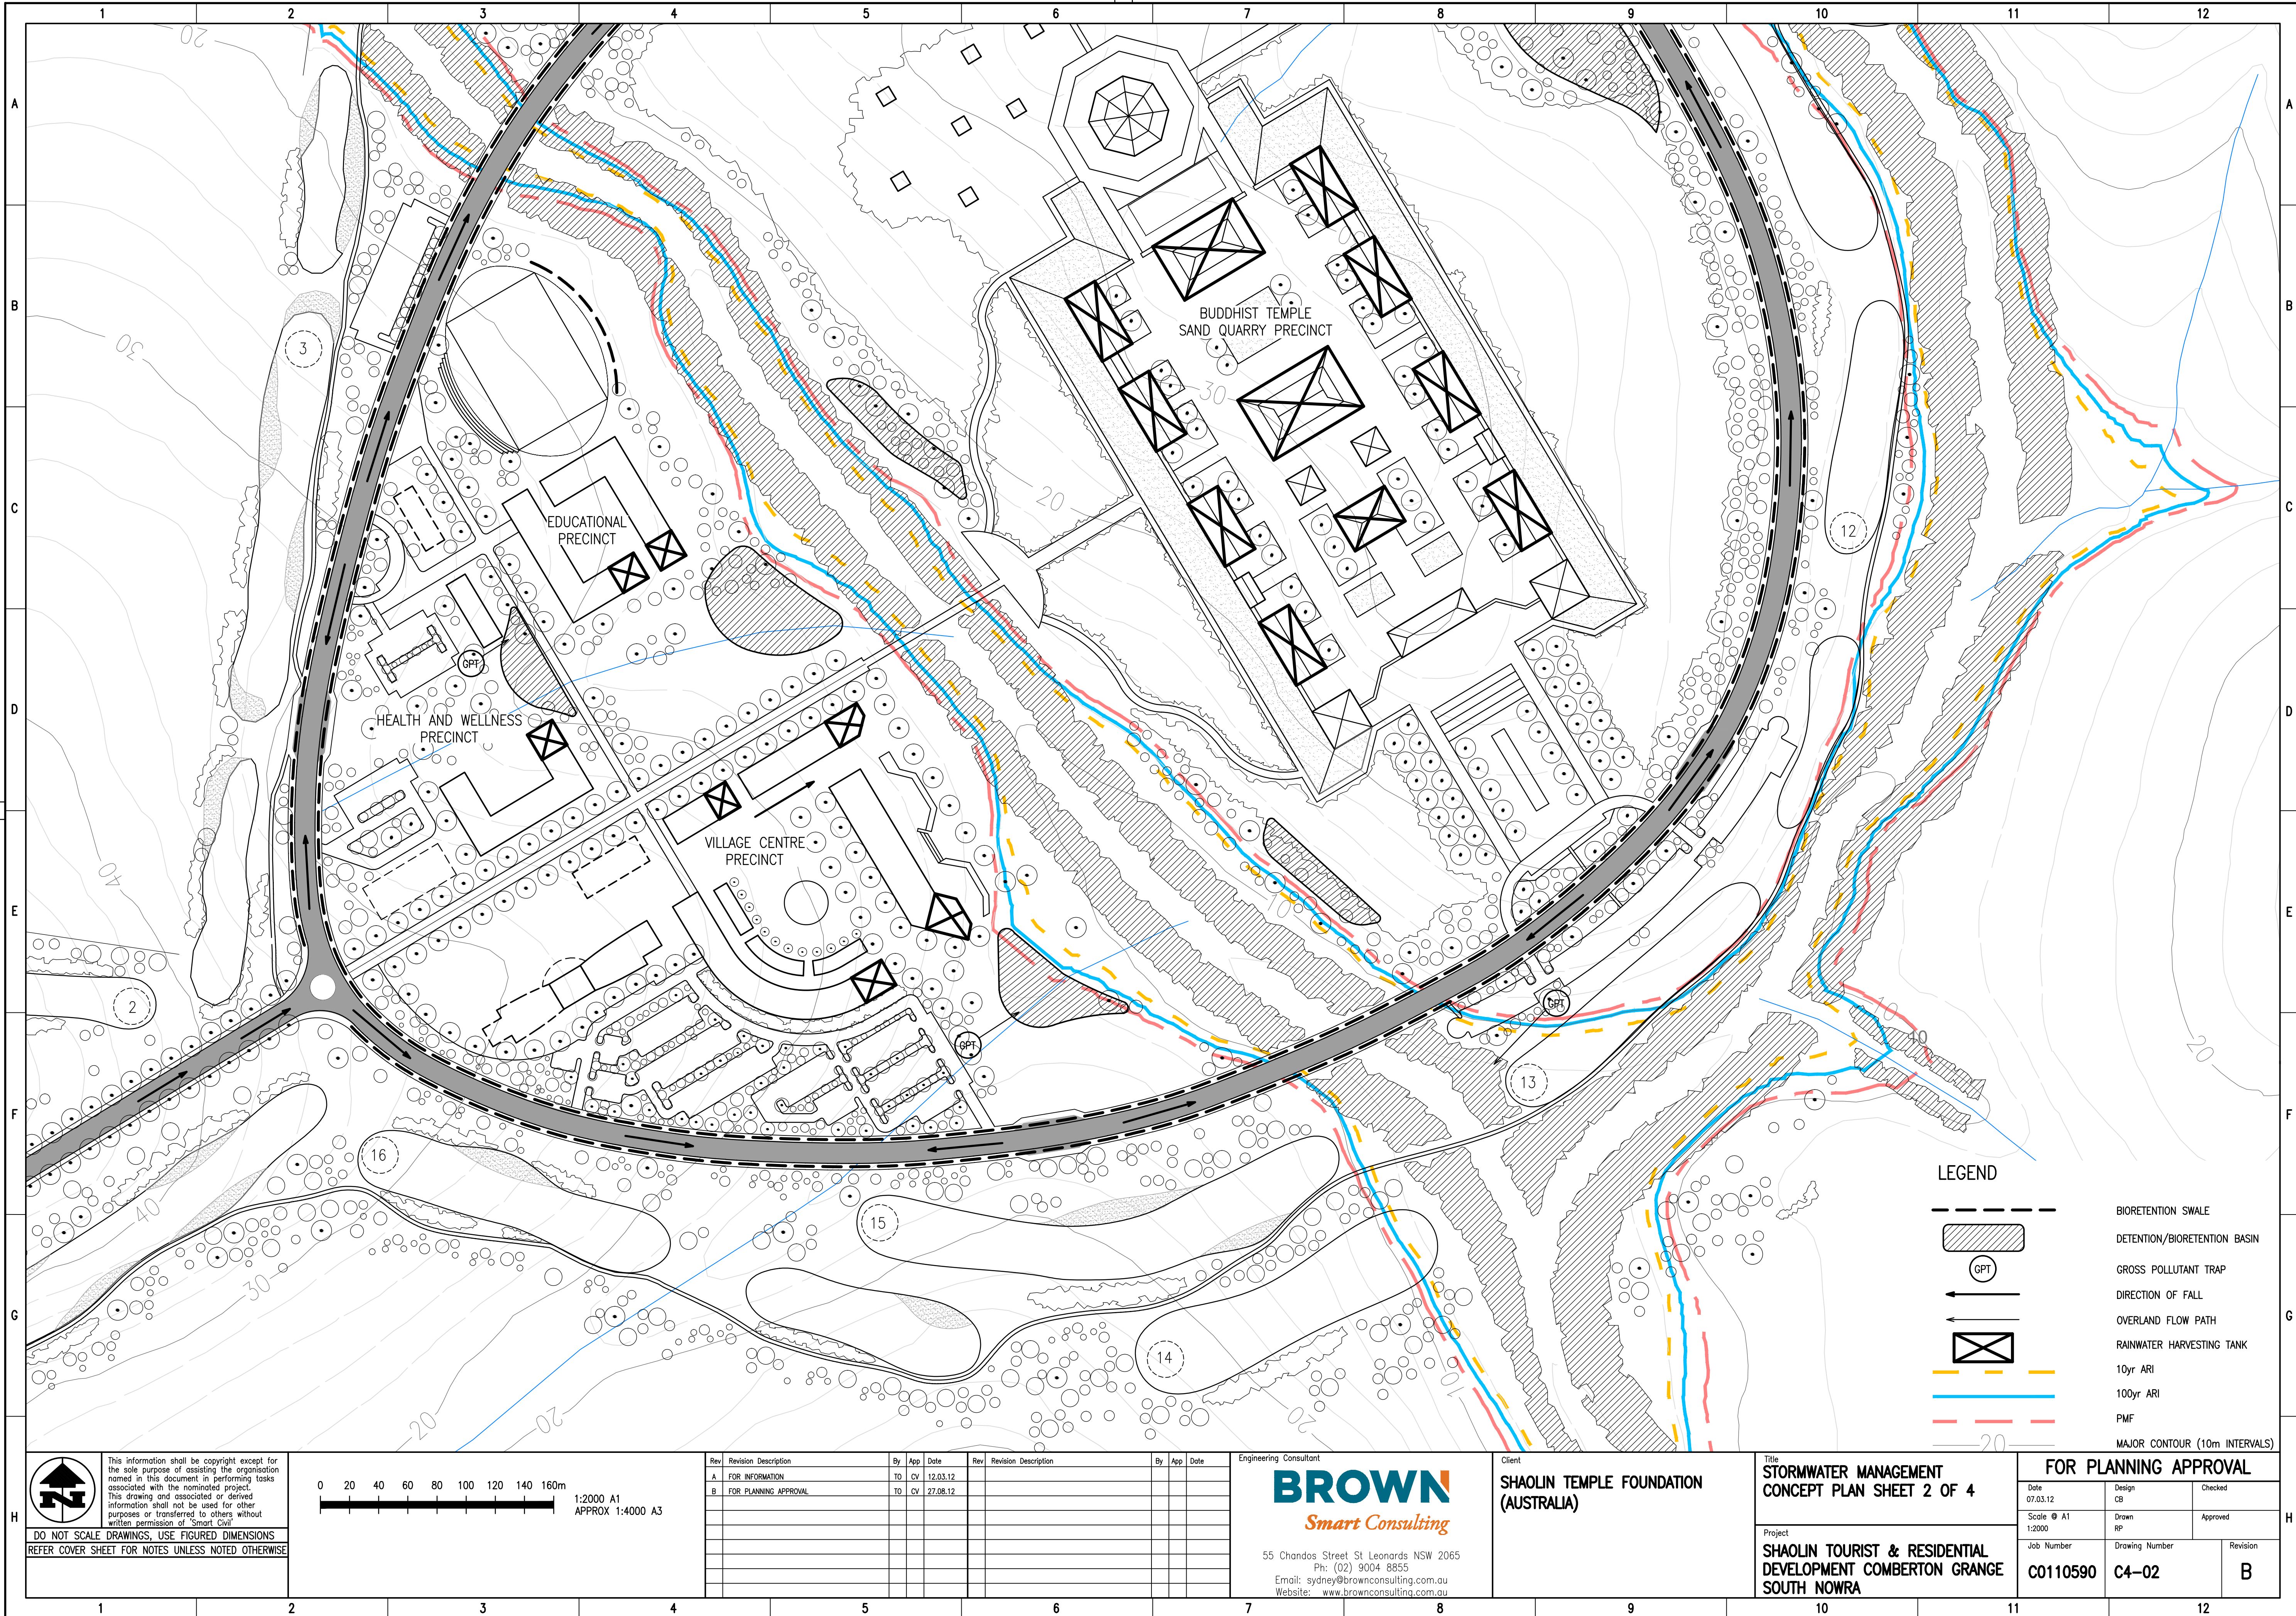

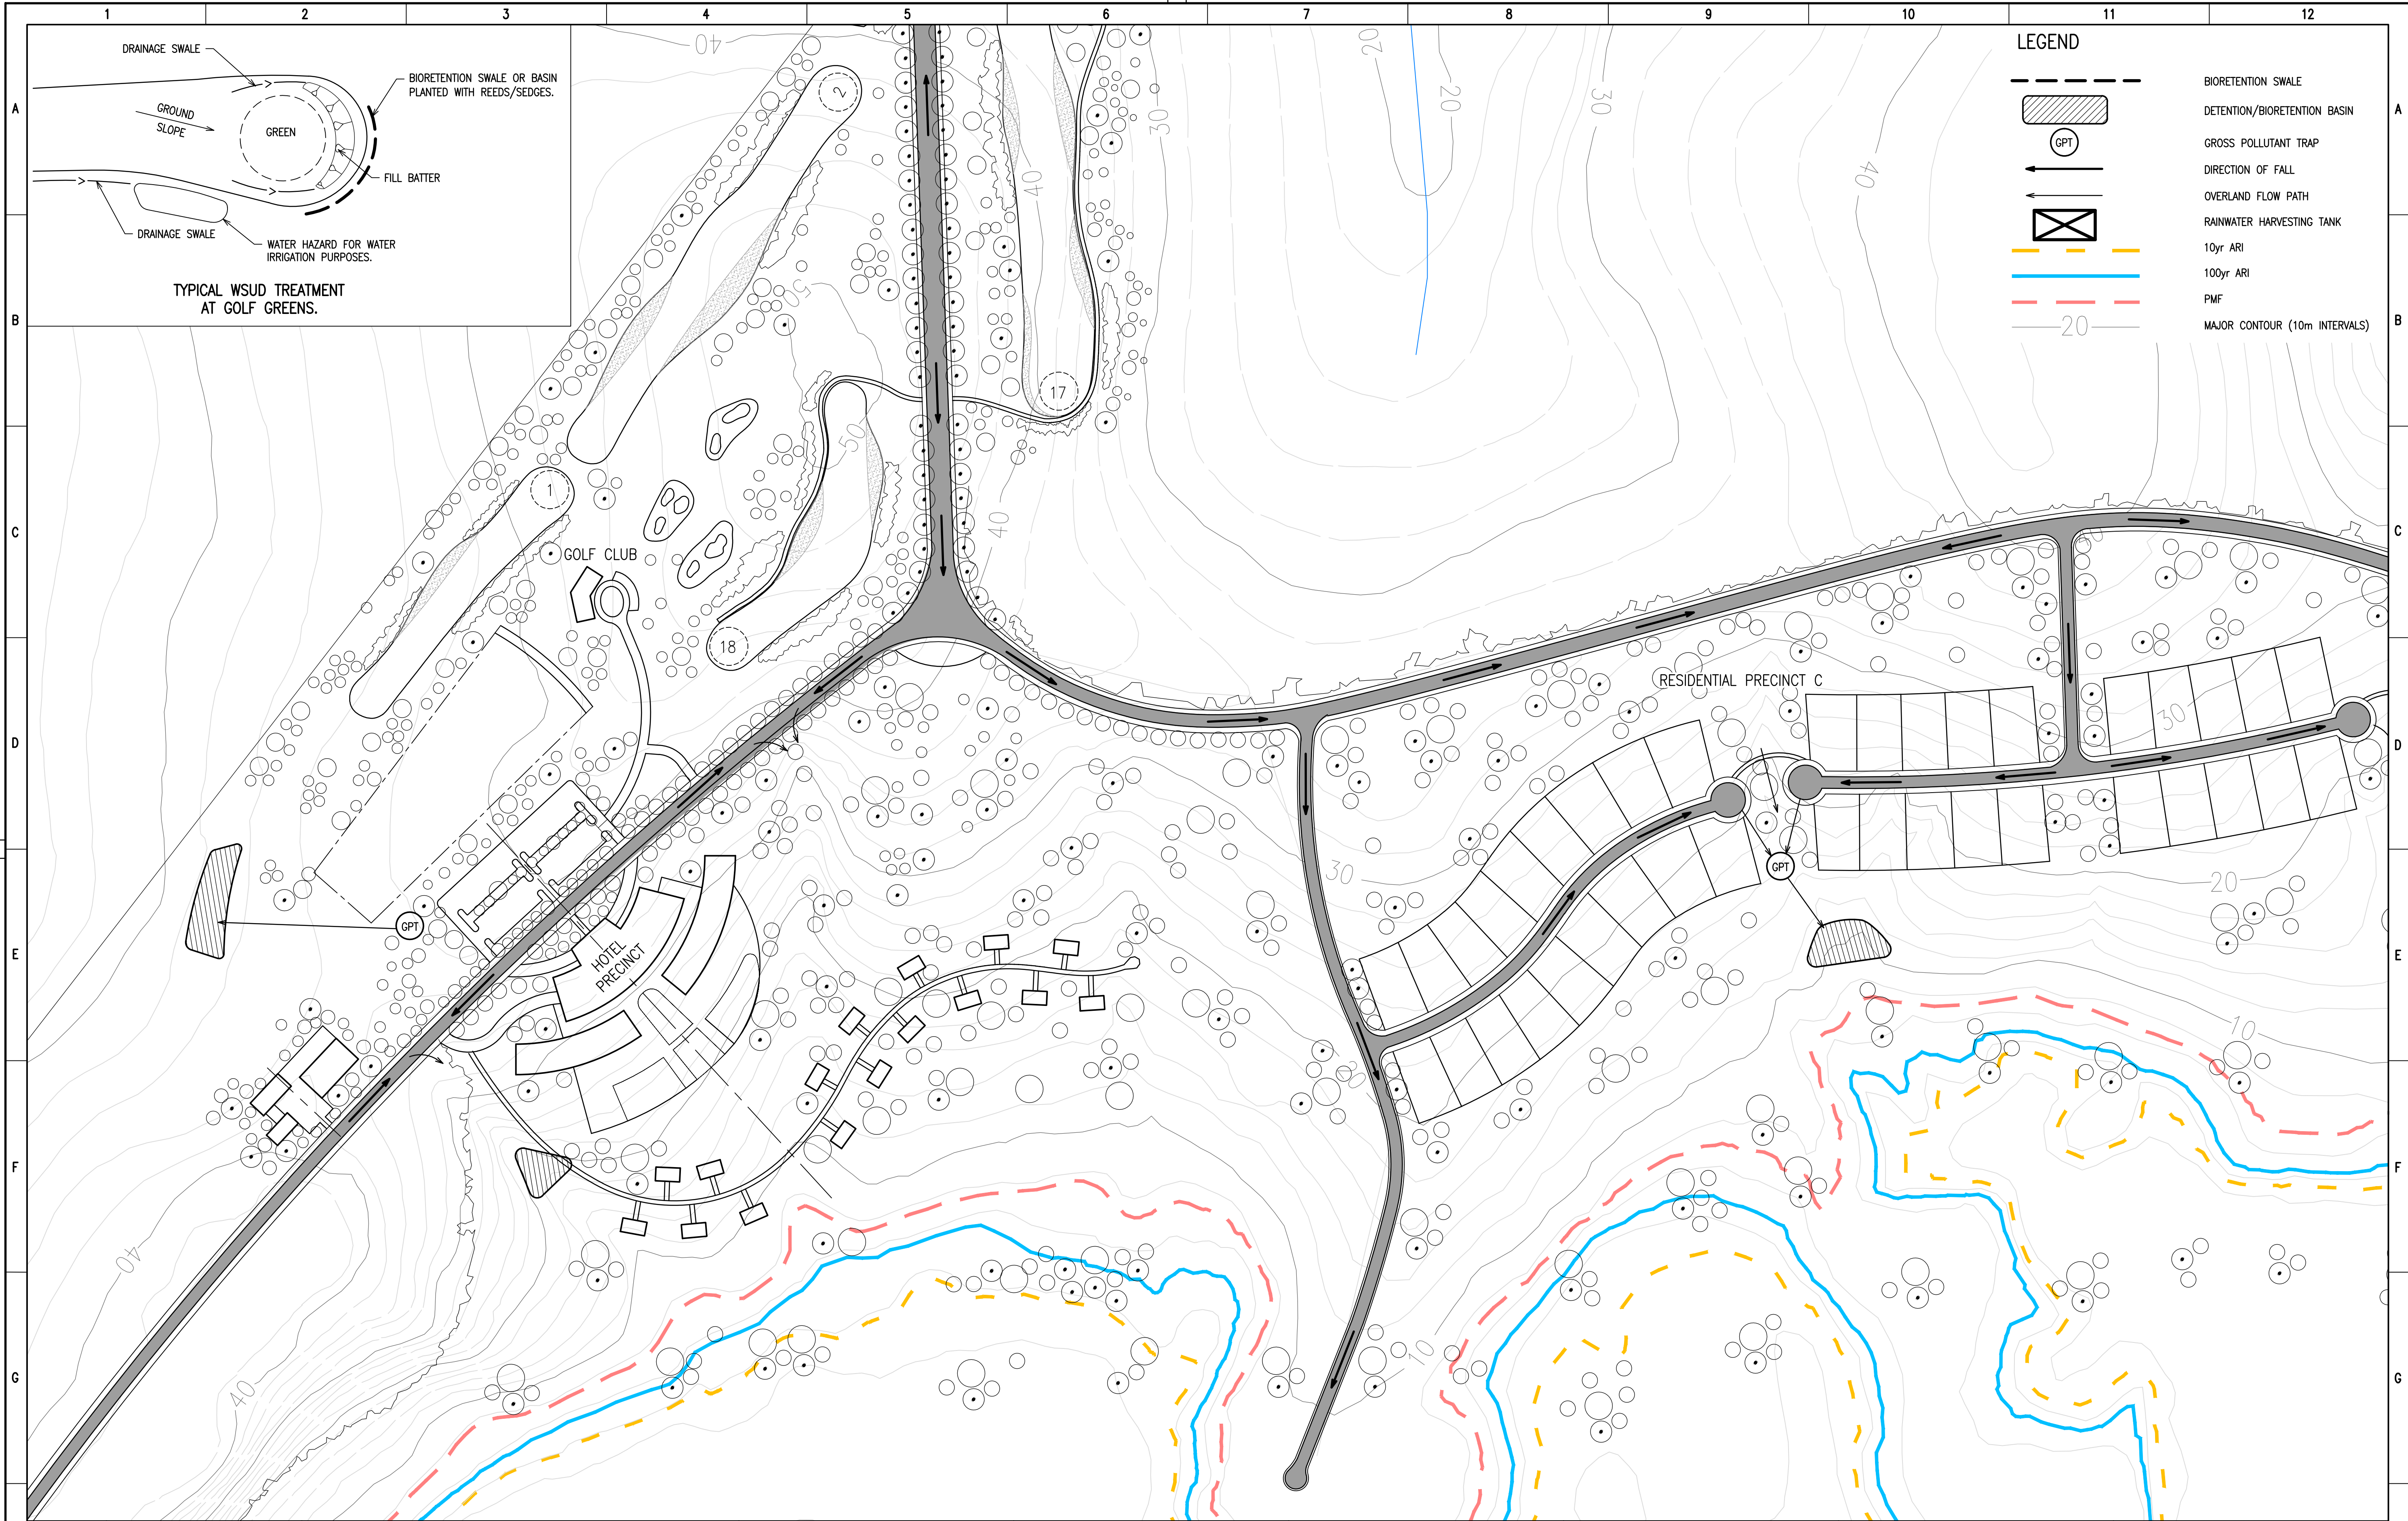

DO NOT SCALE DRAWINGS, USE FIGURED DIMENSIONS
REFER COVER SHEET FOR NOTES UNLESS NOTED OTHERWISE

0 20 40 60 80 100 120 140 160m

1:2000 A1
APPROX 1:4000 A3

Rev	Revision Description	By	App	Date
A	FOR INFORMATION	TO	CV	12.03.12
B	FOR PLANNING APPROVAL	TO	CV	27.08.12

Rev	Revision Description	By	App	Date

Engineering Consultant

BROWN
Smart Consulting

55 Chandos Street St Leonards NSW 2065
Ph: (02) 9004 8855
Email: sydney@brownconsulting.com.au
Website: www.brownconsulting.com.au

Client

**SHAOLIN TEMPLE FOUNDATION
(AUSTRALIA)**

Title

**STORMWATER MANAGEMENT
CONCEPT PLAN SHEET 3 OF 4**

Project

**SHAOLIN TOURIST & RESIDENTIAL
DEVELOPMENT COMBERTON GRANGE
SOUTH NOWRA**

FOR PLANNING APPROVAL

Date 07.06.12	Design CB	Checked
Scale @ A1 1:2000	Drawn RP	Approved
Job Number C0110590	Drawing Number C4-03	Revision B

