



A CROSS SECTION A
Scale: 1:50@A1 / 1:100@A3

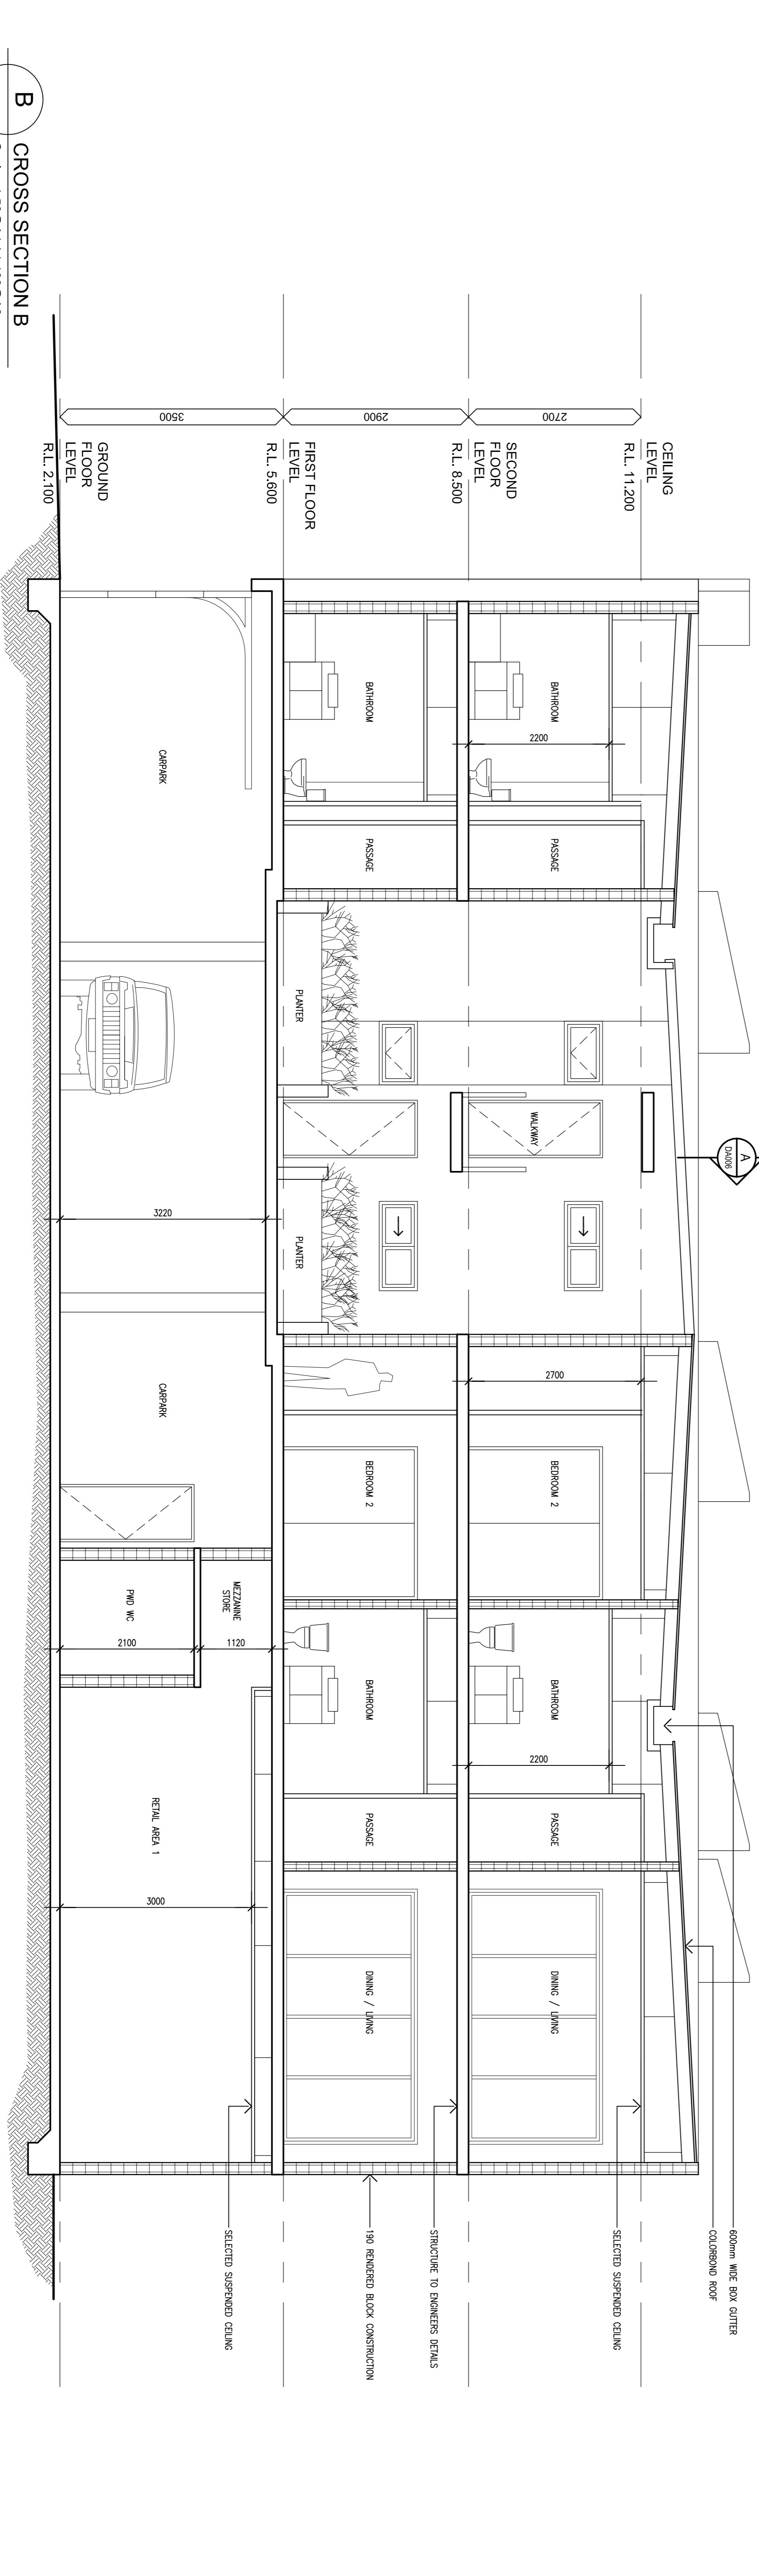

B CROSS SECTION B
Scale: 1:50@A1 / 1:100@A3

PITMAN PROPERTIES Pty, Ltd
designers + developers + builders
16 Cope Street
Amerley, Qld 4103
T : 61 7 3391 1244
F : 61 7 3393 2244

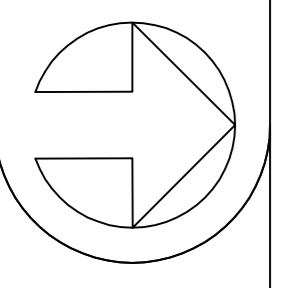

North
ALL DIMENSIONS IN MILLIMETRES.
ALL DIMENSIONS TO BE
CONFIRMED ON SITE.
DO NOT SCALE OFF DRAWINGS.

Amendment	INITIAL ISSUE
A	14.05.06
B	26.06.06
C	28.06.06

MEZZANINE STORE ADDED, CROSS SECTION B
LEVELS SHOWN, TITLE BLOCK AMENDED

Project:
PROPOSED "SALS RESORT" UNITS
CNR, CHINDERAH BAY ROAD AND
TERRACE STREET CHINDERAH NSW

Site Details:
LOT 1 DP128722 AND LOT A DP345689, PARISH OF CUDGEN COUNTY OF ROUS
Designed by: P.P.
Date: APRIL 2006
Drawn By: R.M.
Card File:

Drawing Title:
CROSS SECTIONS
Drawing Scale: 1:50@A1
Drawing Number: 035 - DA006
Issue: C

This drawing has copyright and may not be reproduced without permission.