


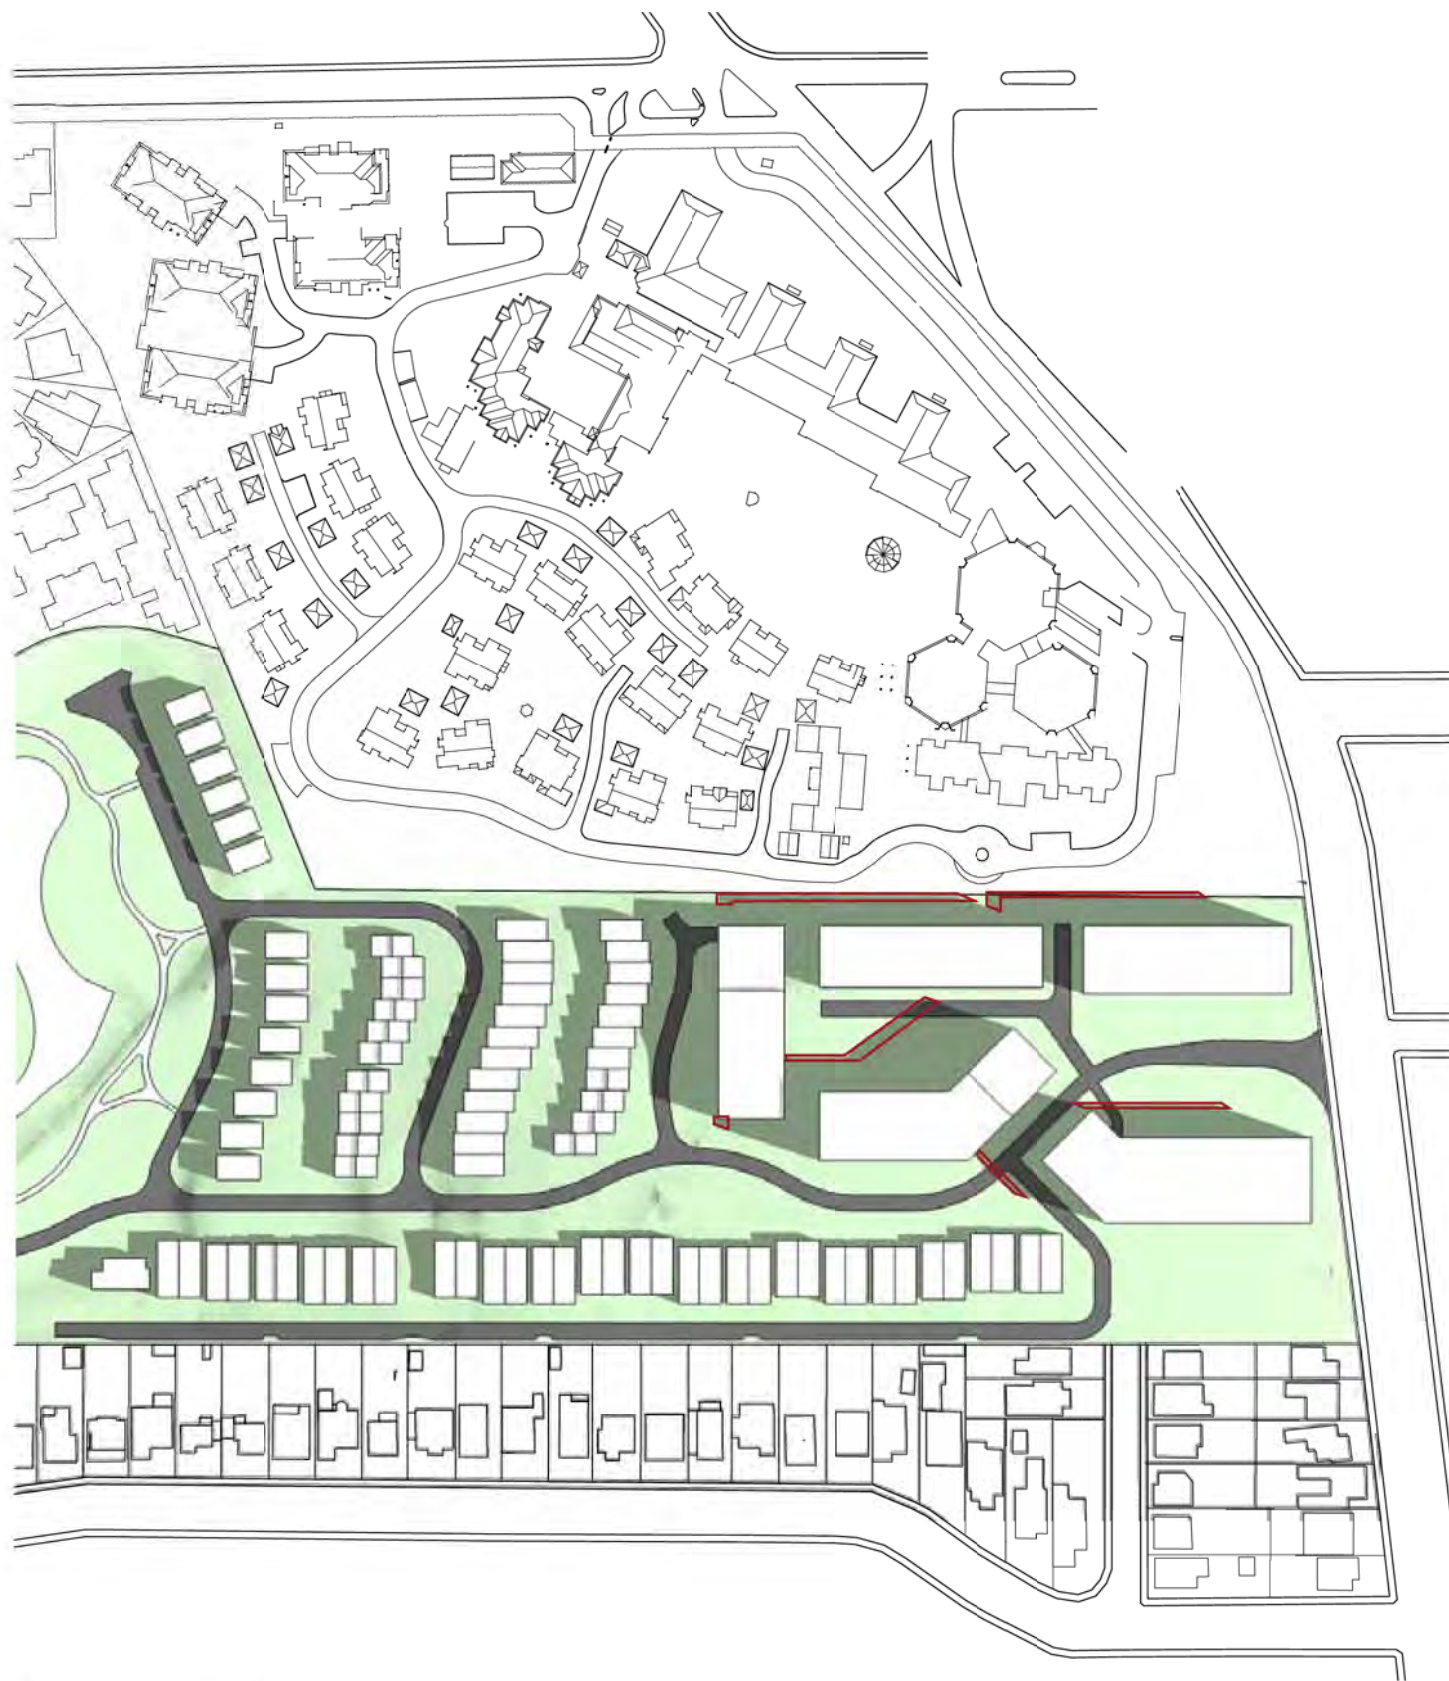


March 09.00am



March 12.00pm


Area highlighted in red represents the additional shadow cast by the proposed height limits as compared to the current approved height limits

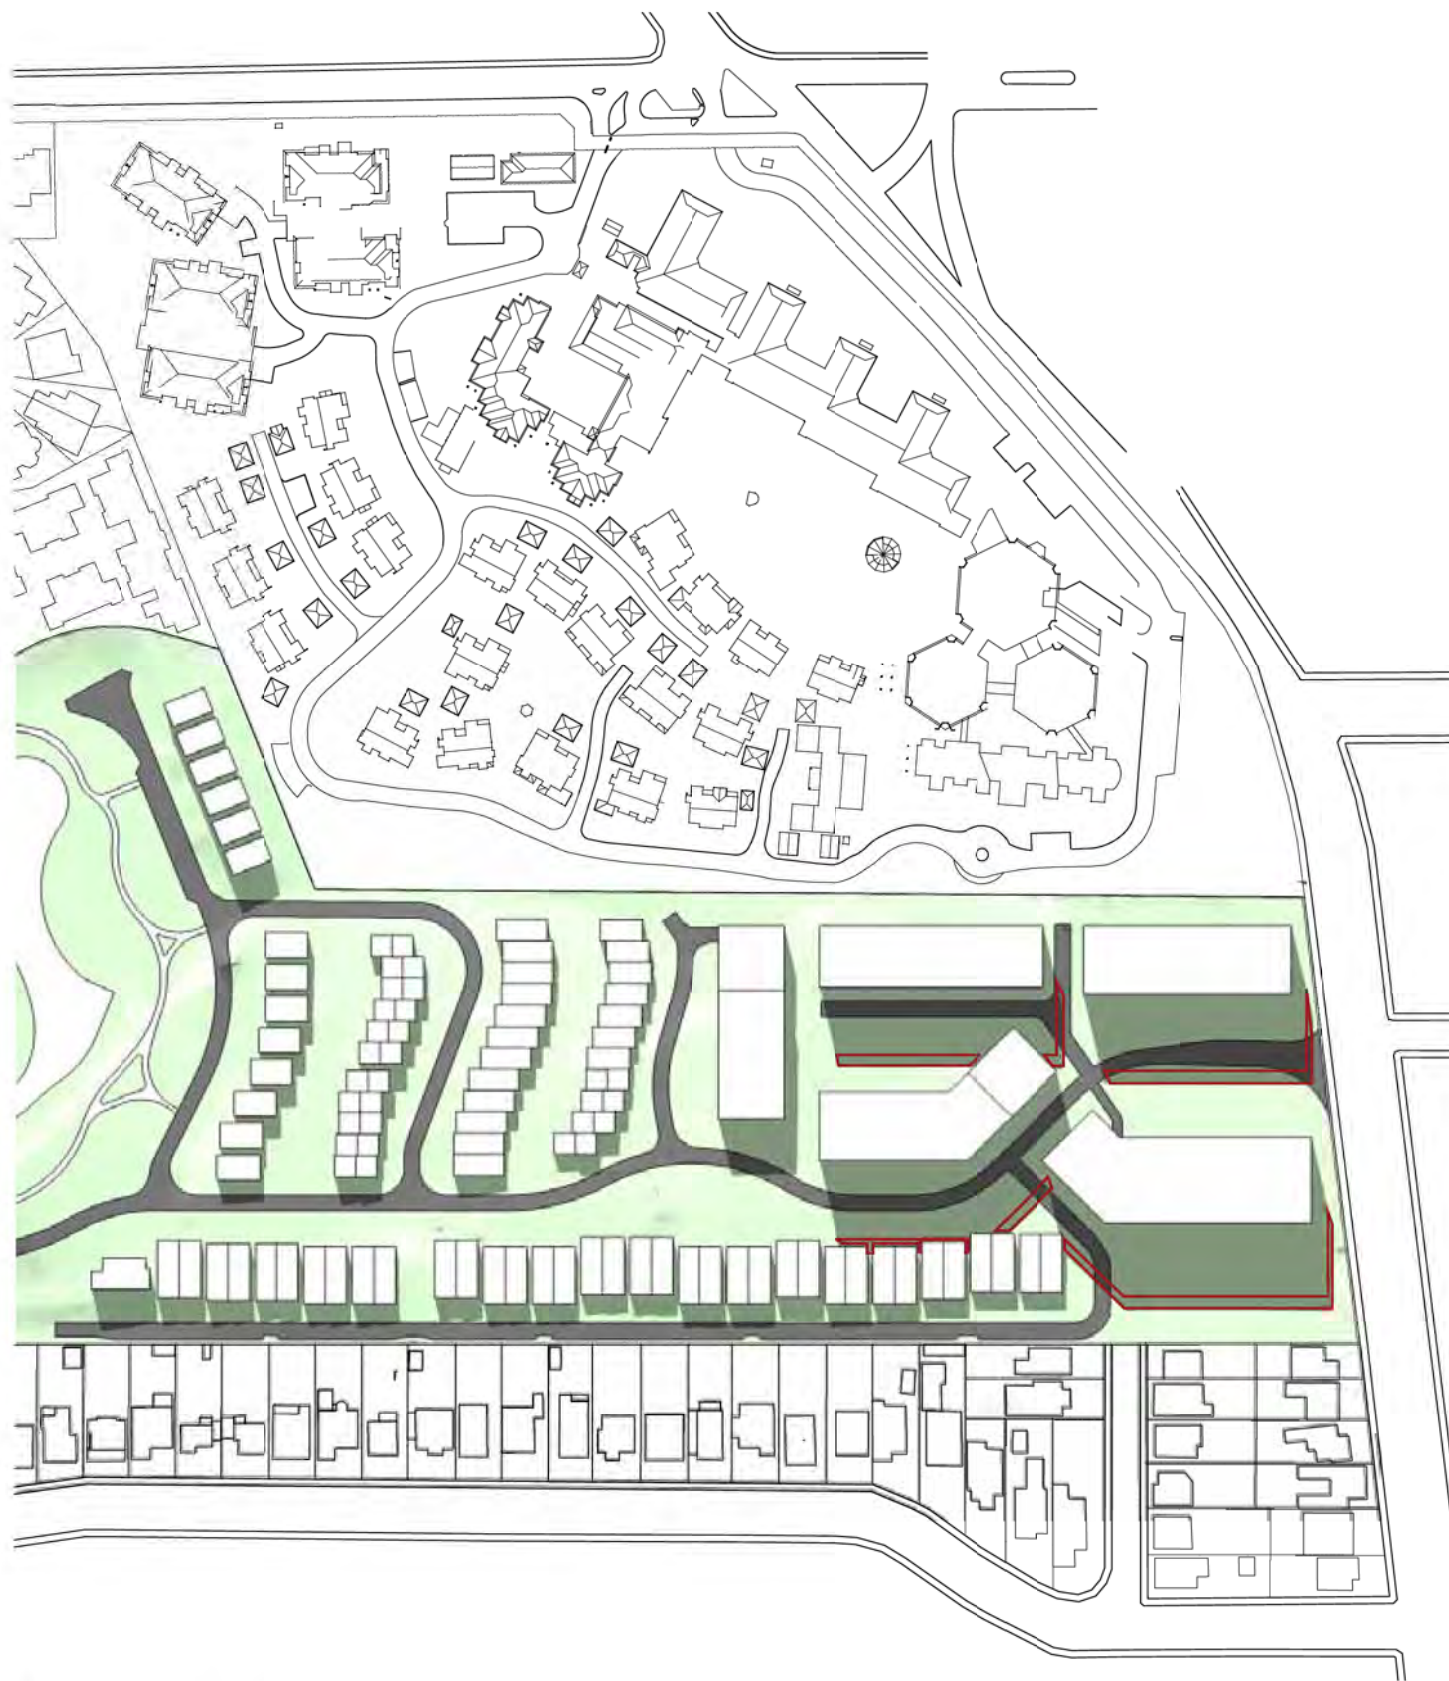


March 03.00pm

Area highlighted in red represents the additional shadow cast by the proposed height limits as compared to the current approved height limits



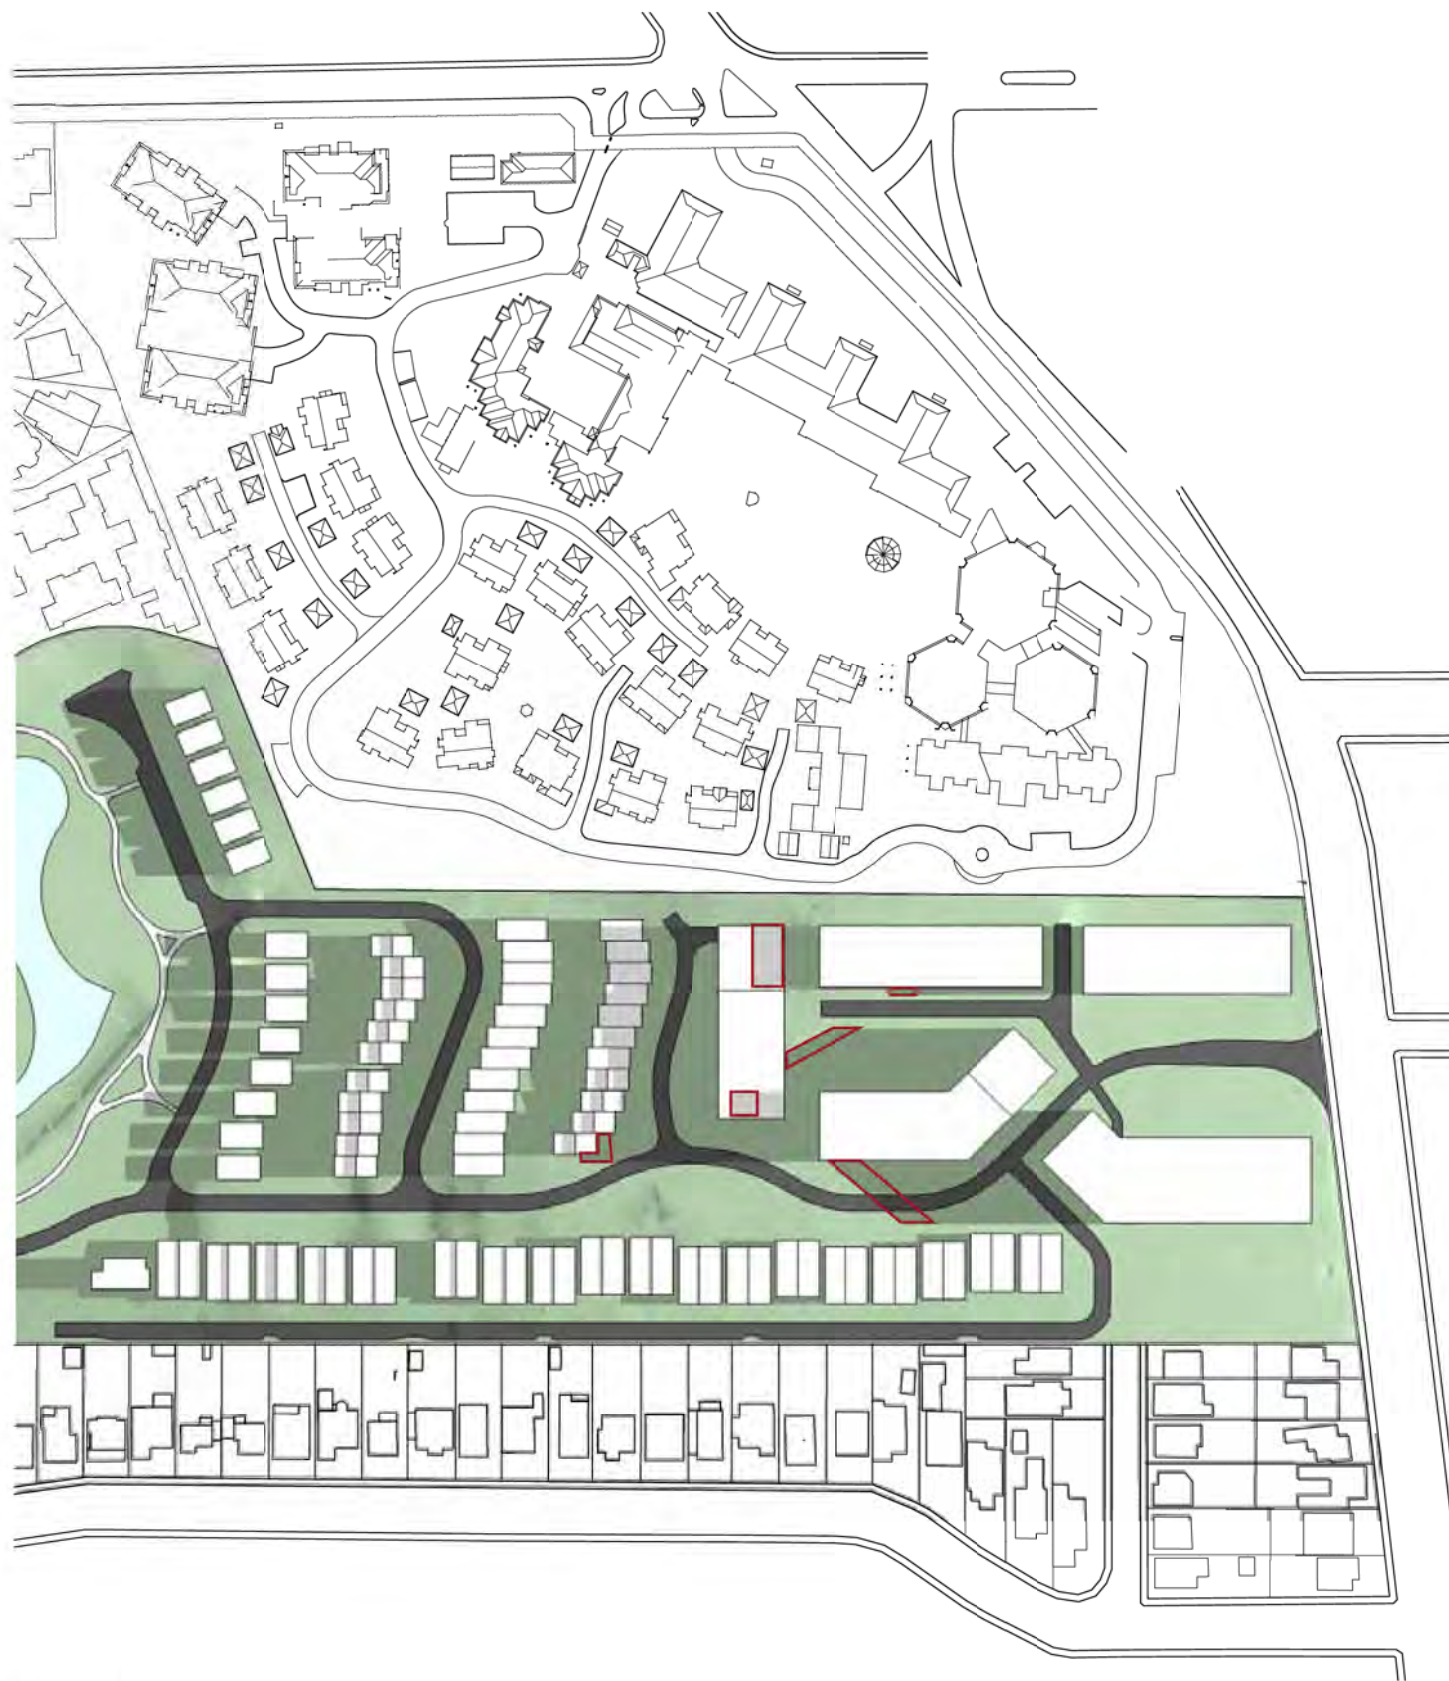


June 09.00am

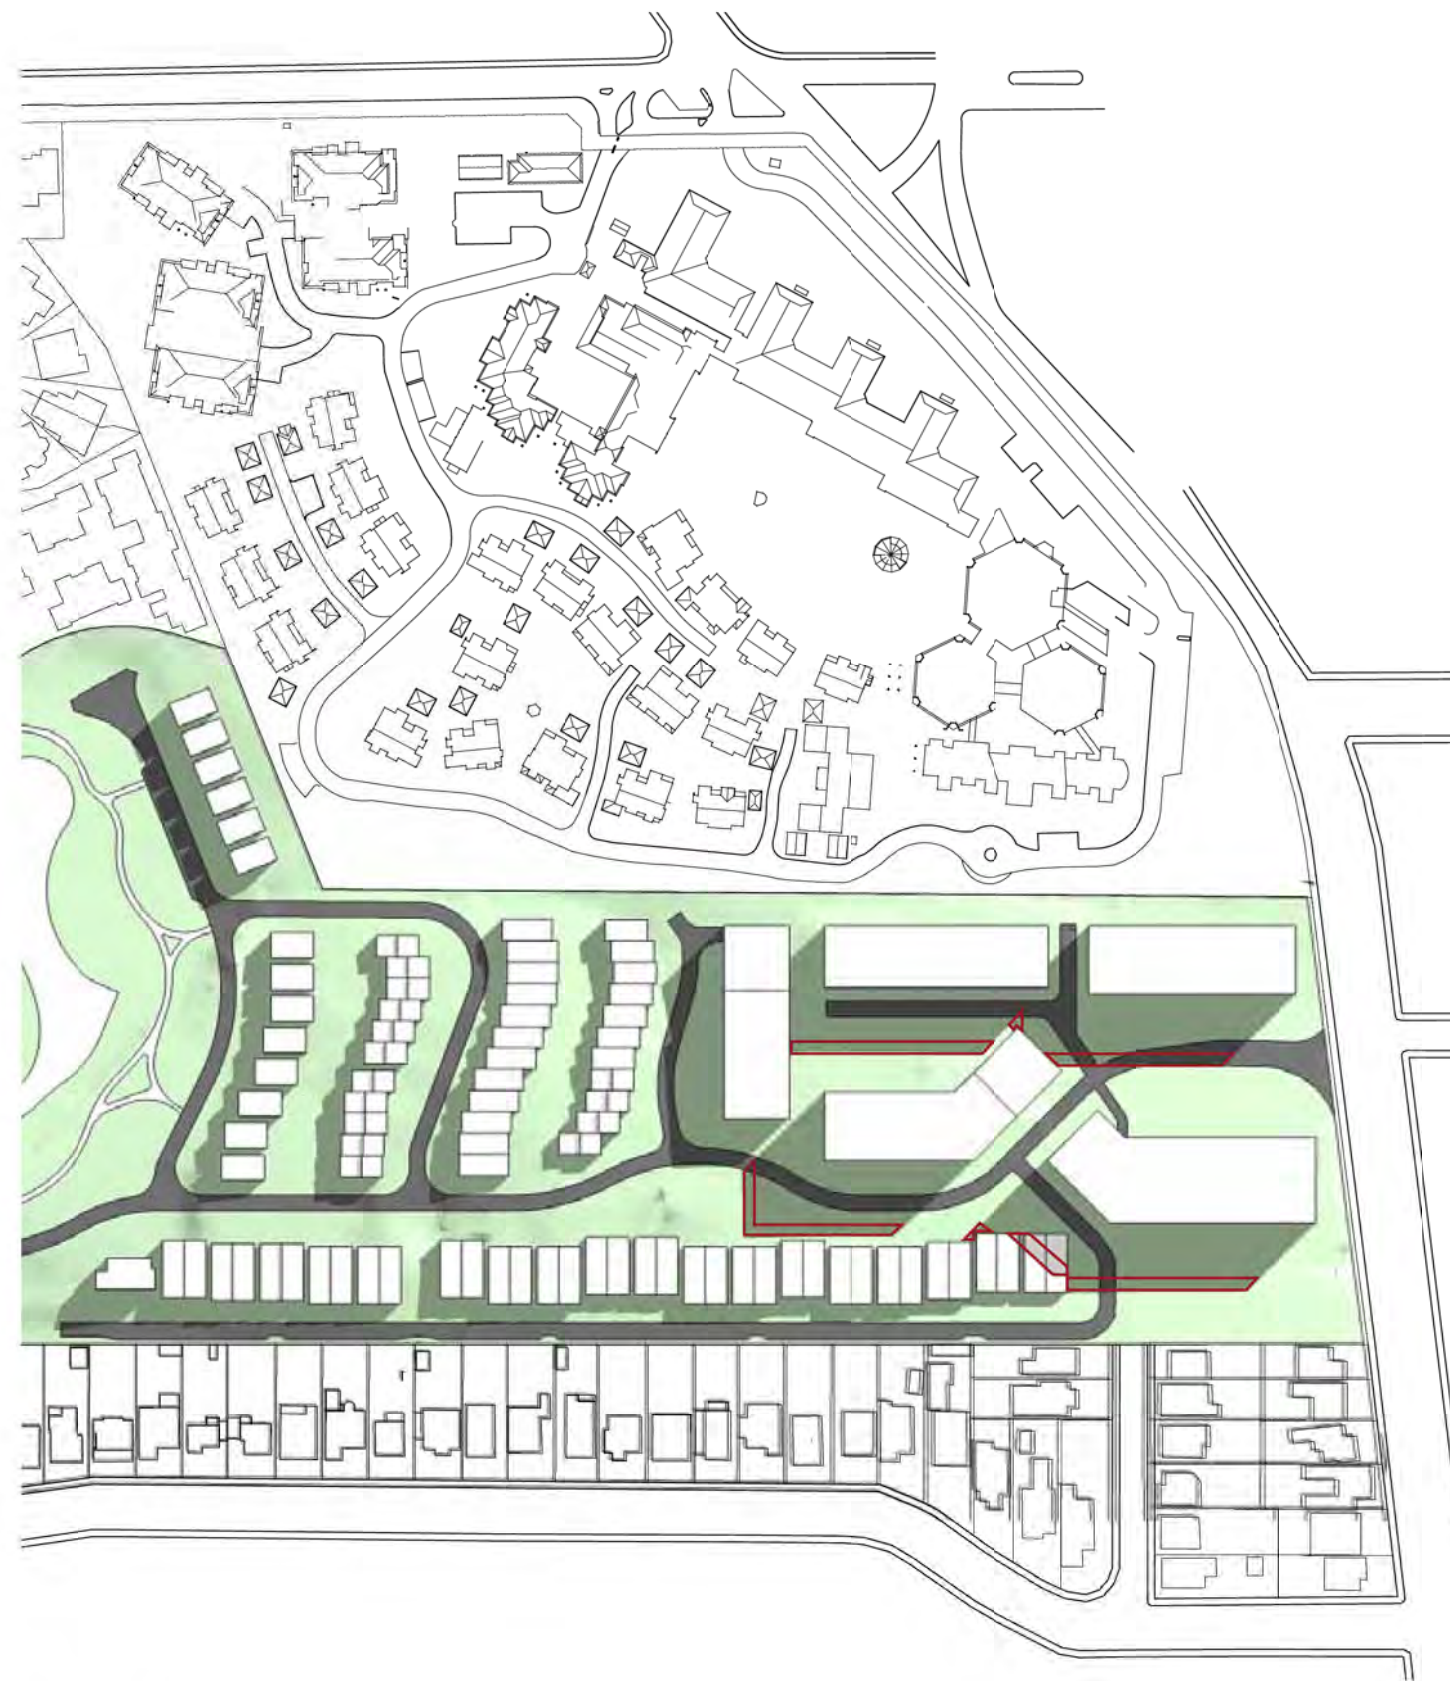


June 12.00pm

Area highlighted in red represents the additional shadow cast by the proposed height limits as compared to the current approved height limits

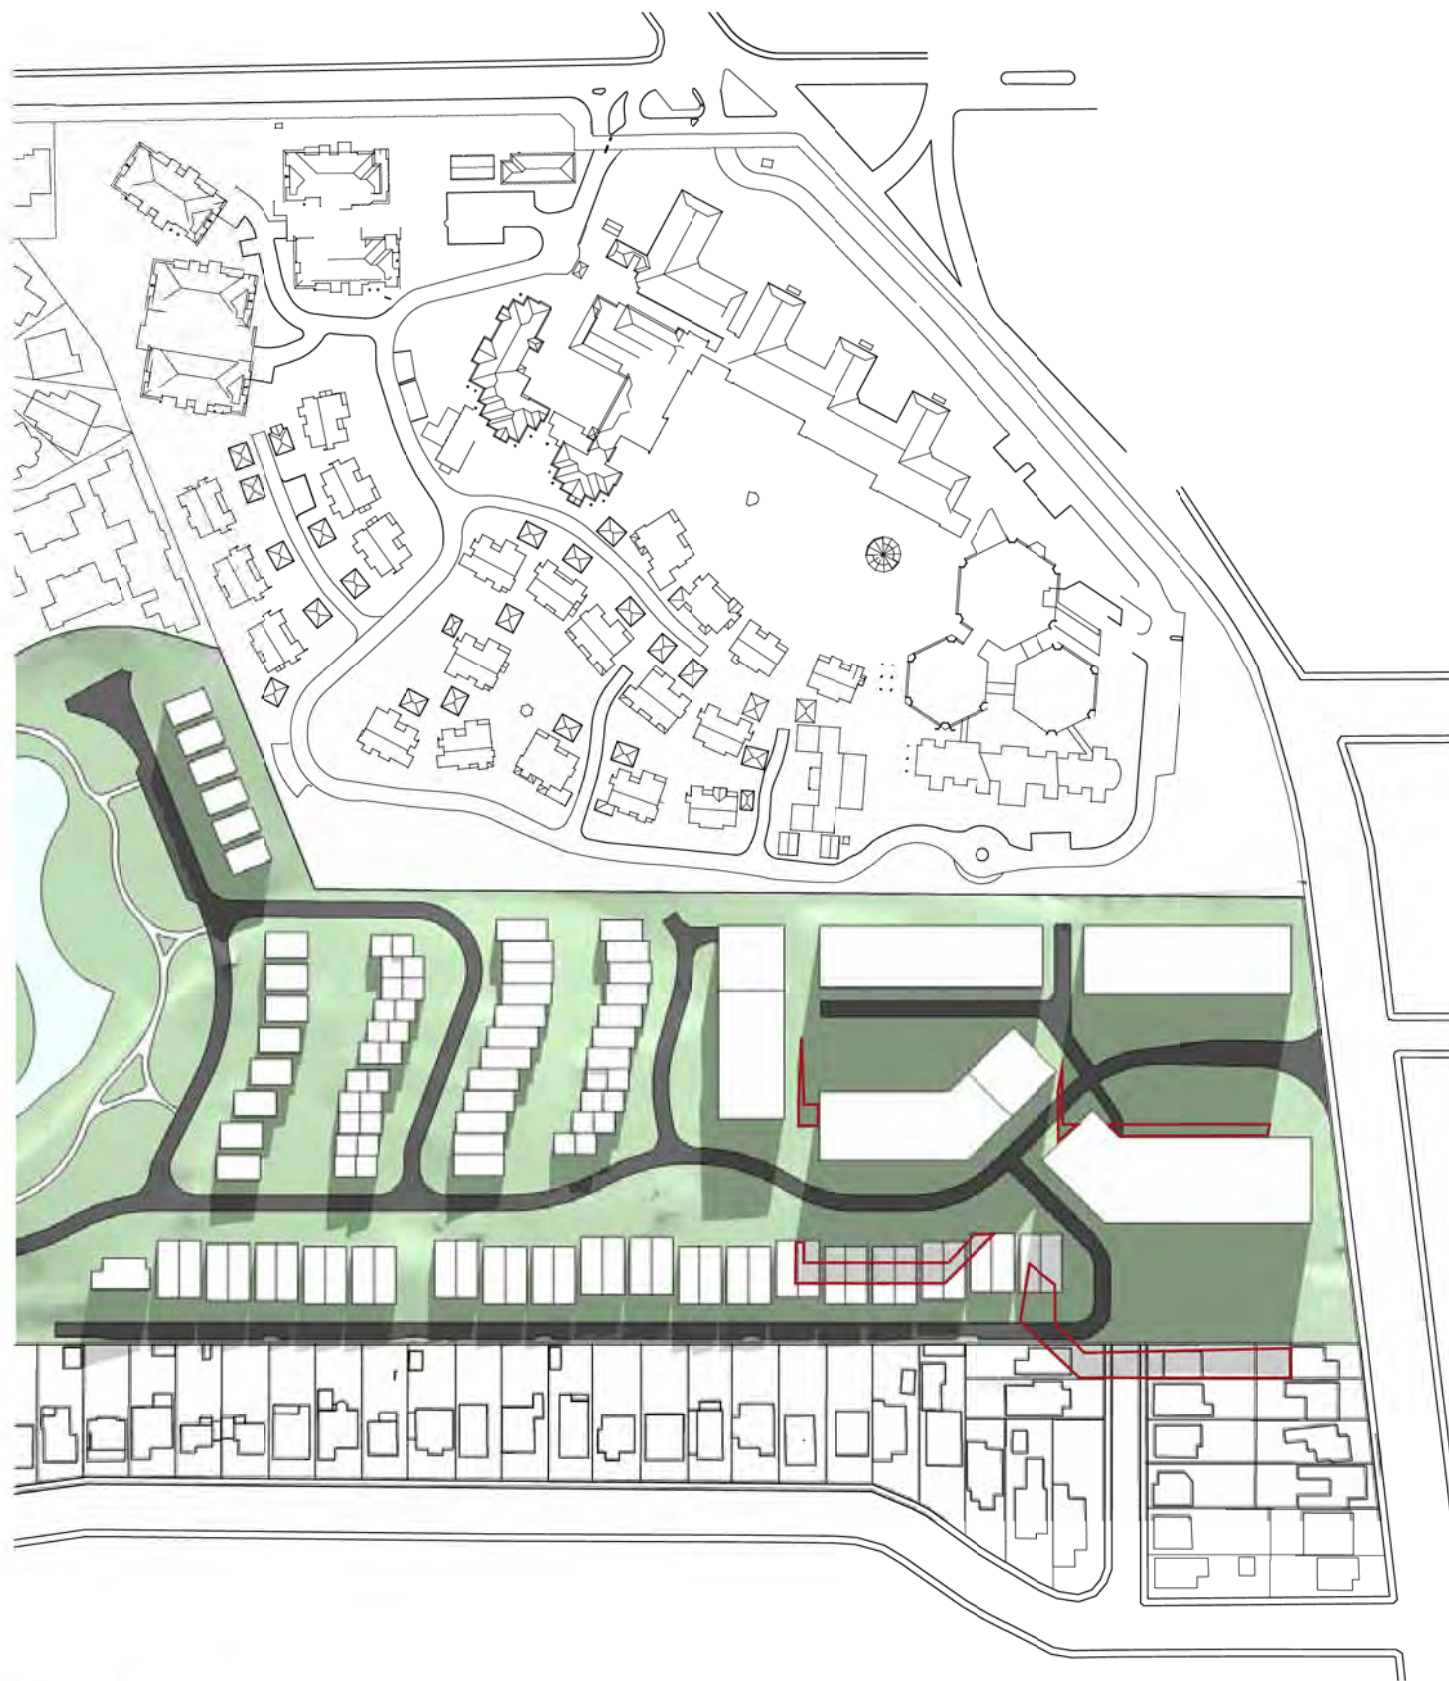


June 02.30pm

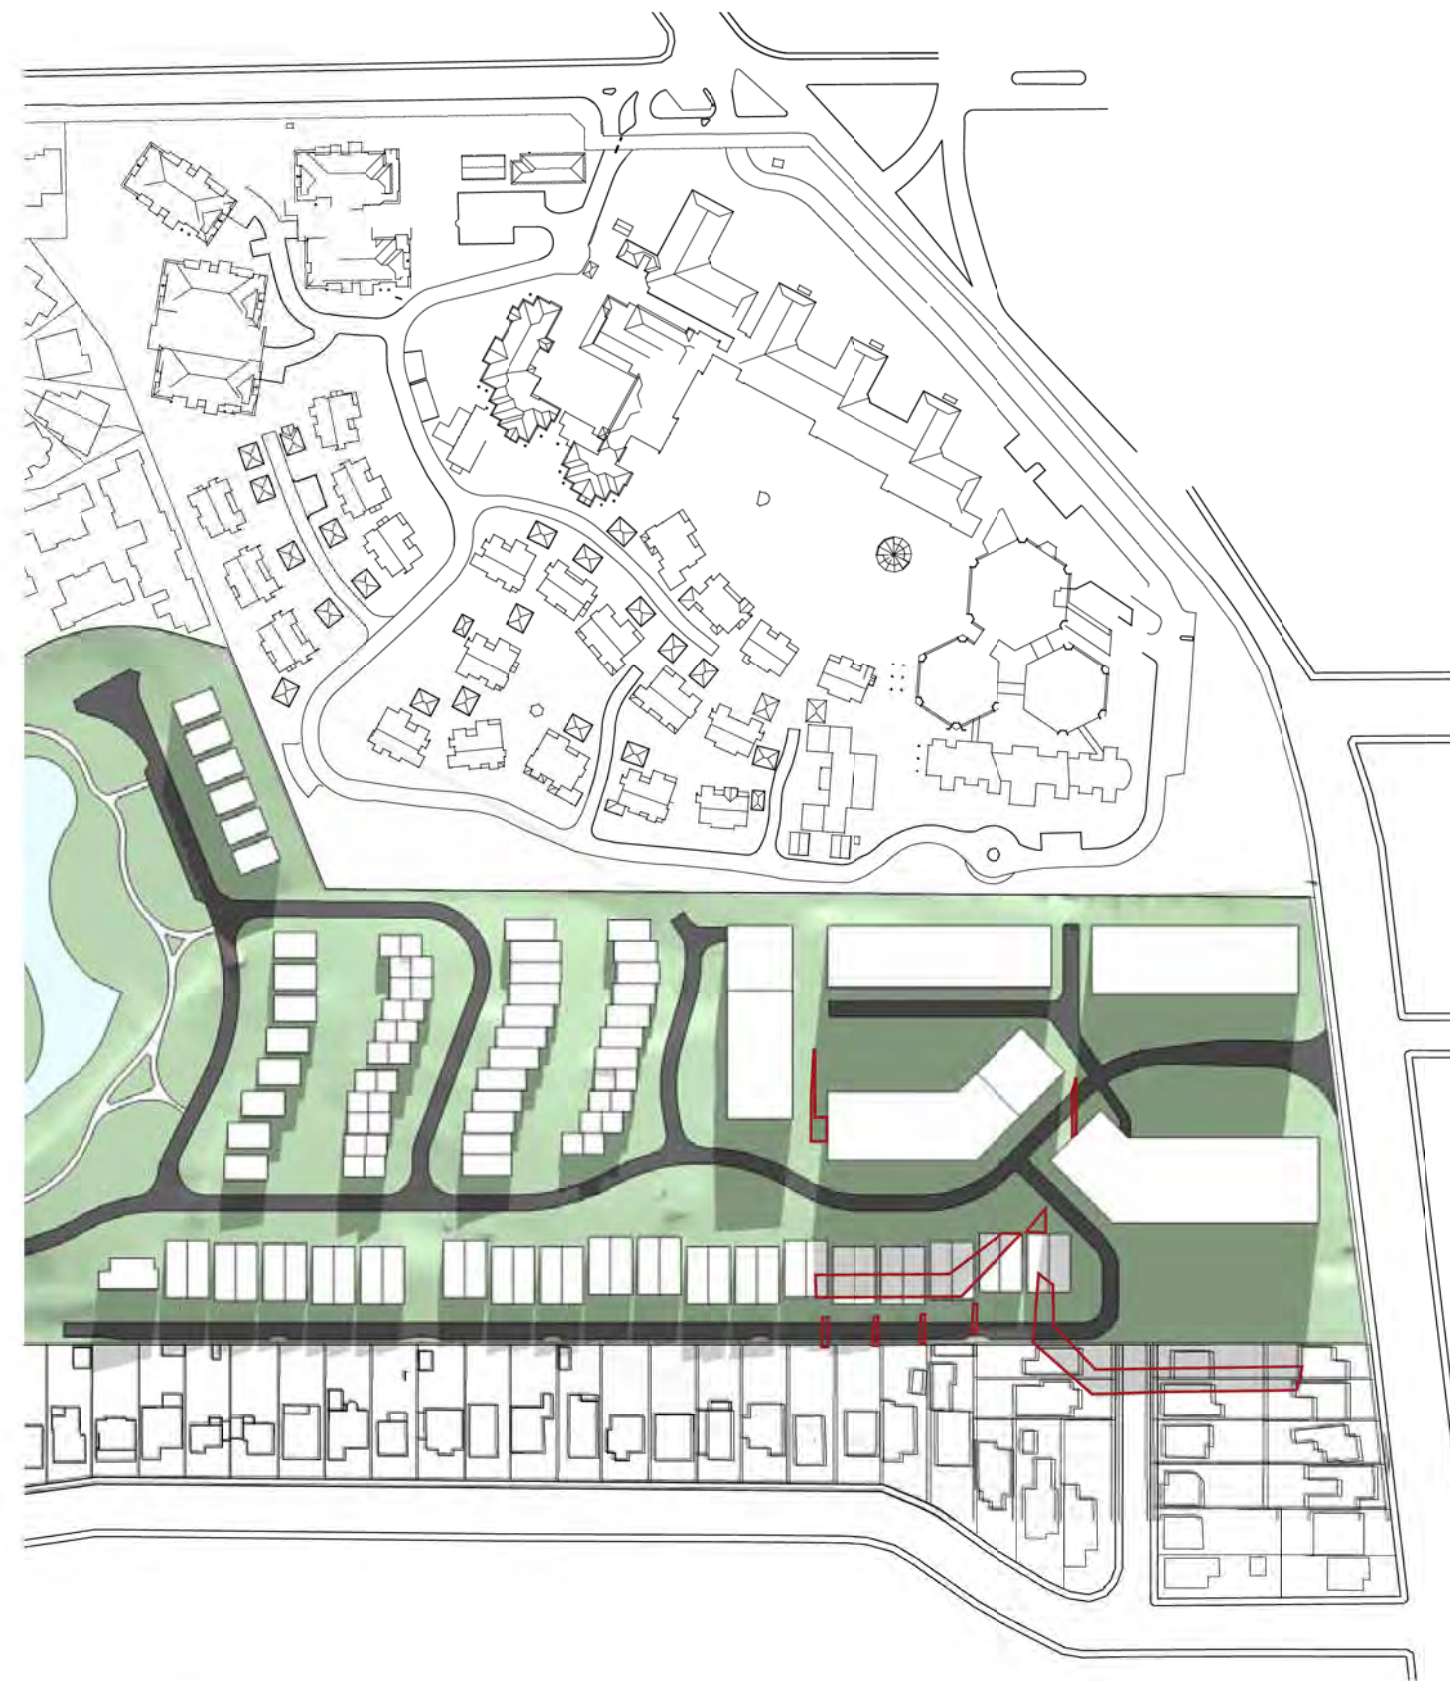

June 02.45pm


Area highlighted in red represents the additional shadow cast by the proposed height limits as compared to the current approved height limits

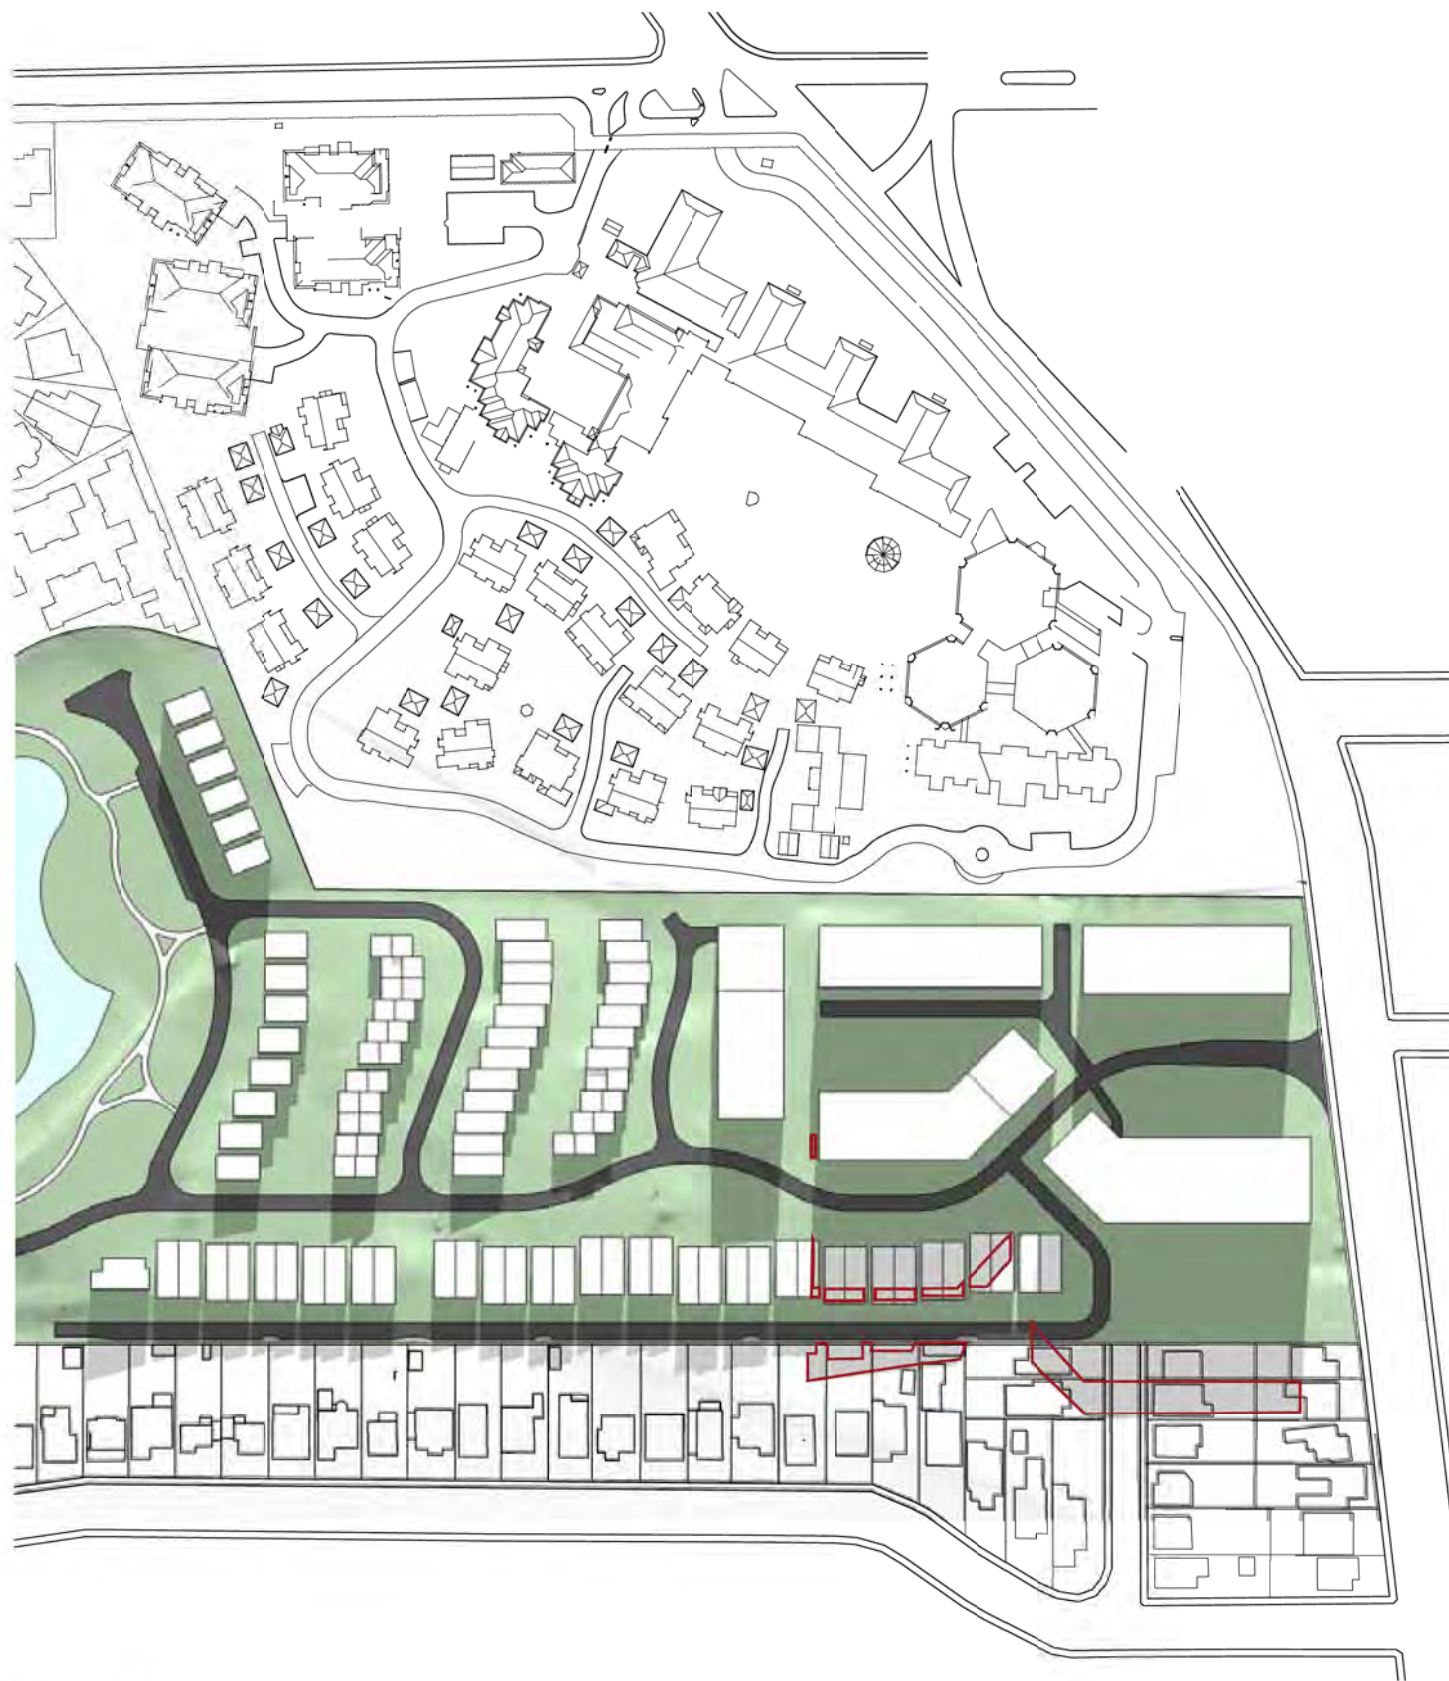

June 03.00pm

Area highlighted in red represents the additional shadow cast by the proposed height limits as compared to the current approved height limits



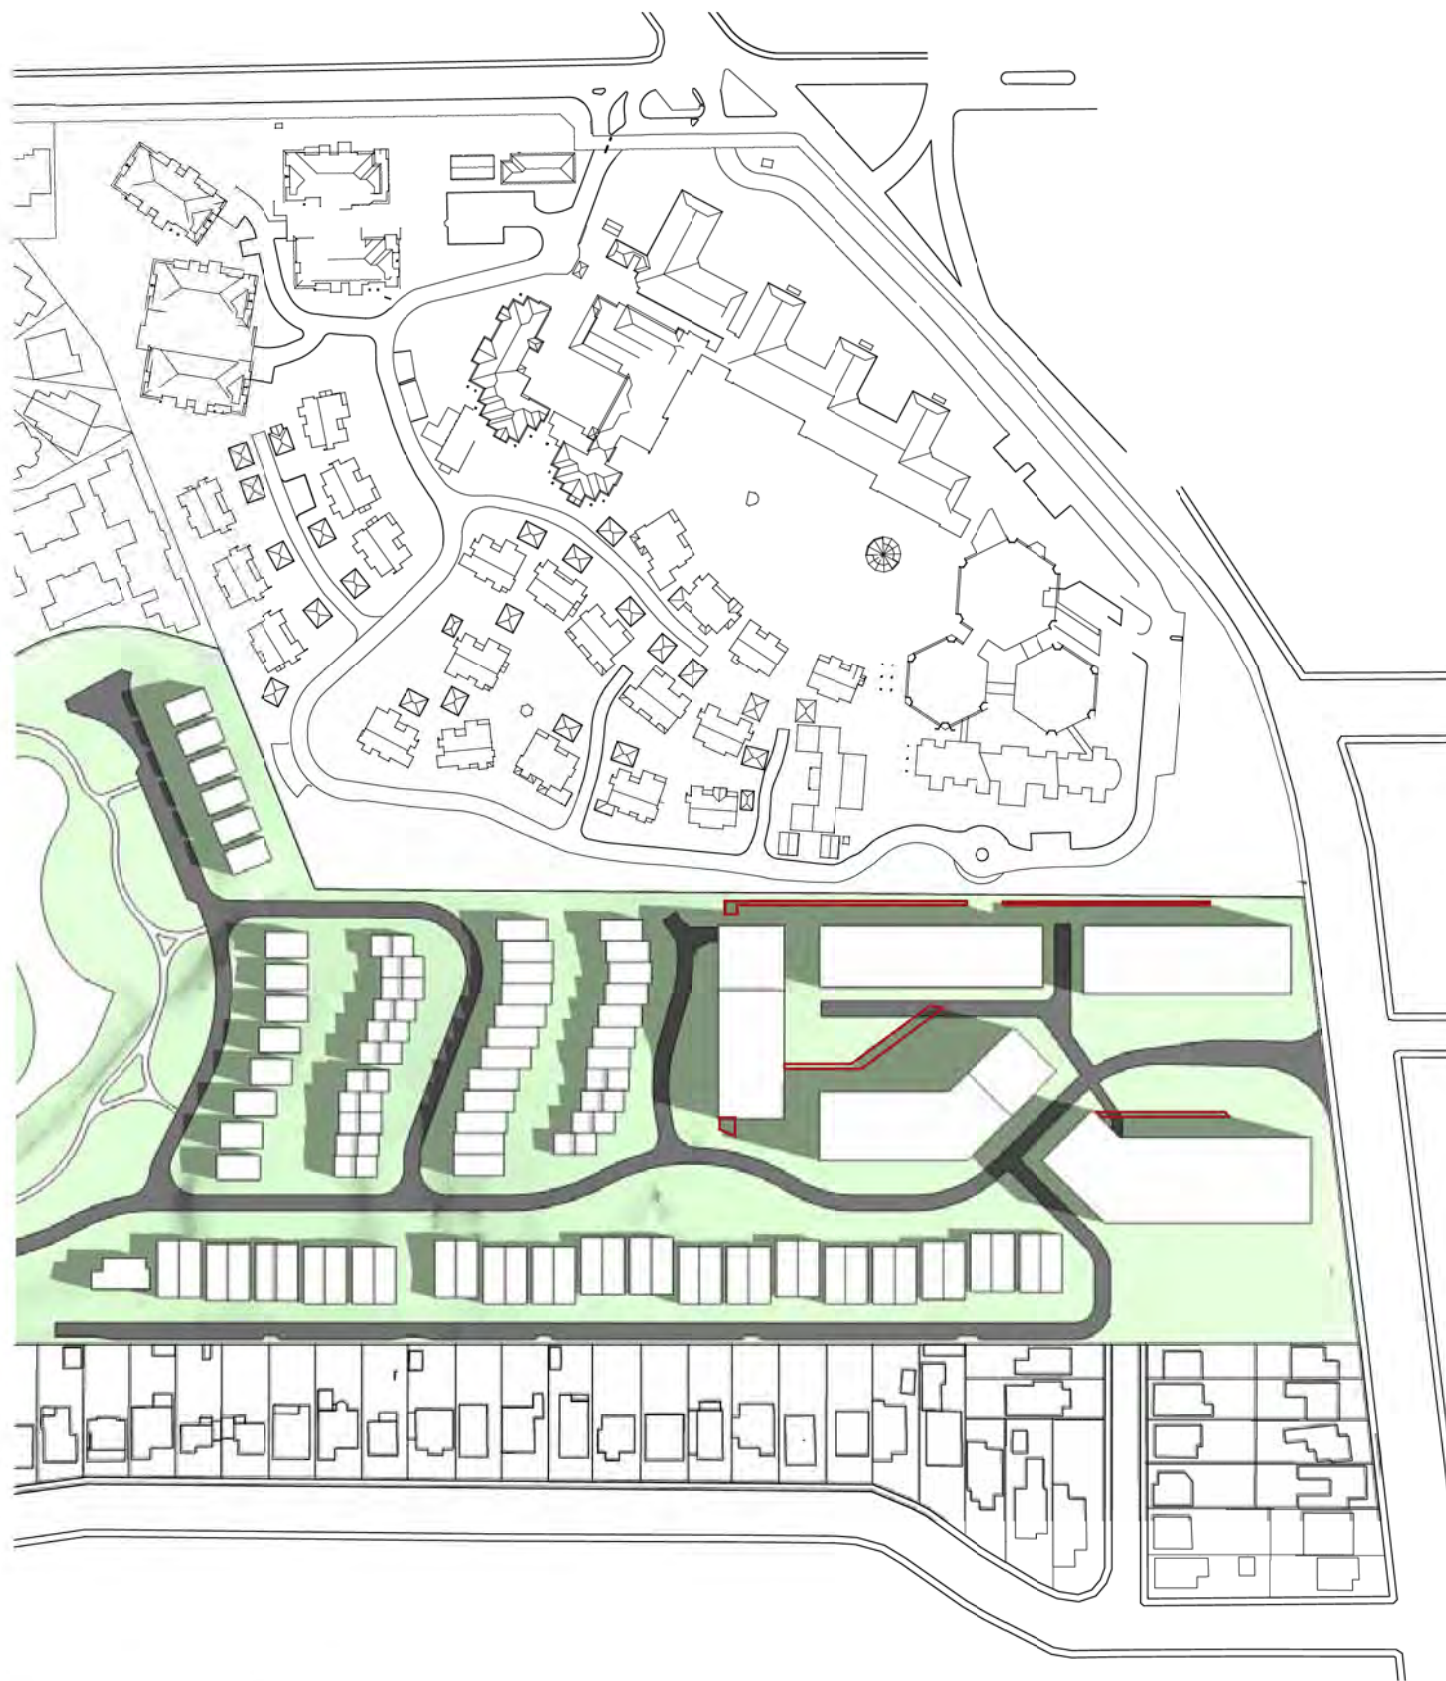


September 09.00am



September 12.00pm

Area highlighted in red represents the additional shadow cast by the proposed height limits as compared to the current approved height limits

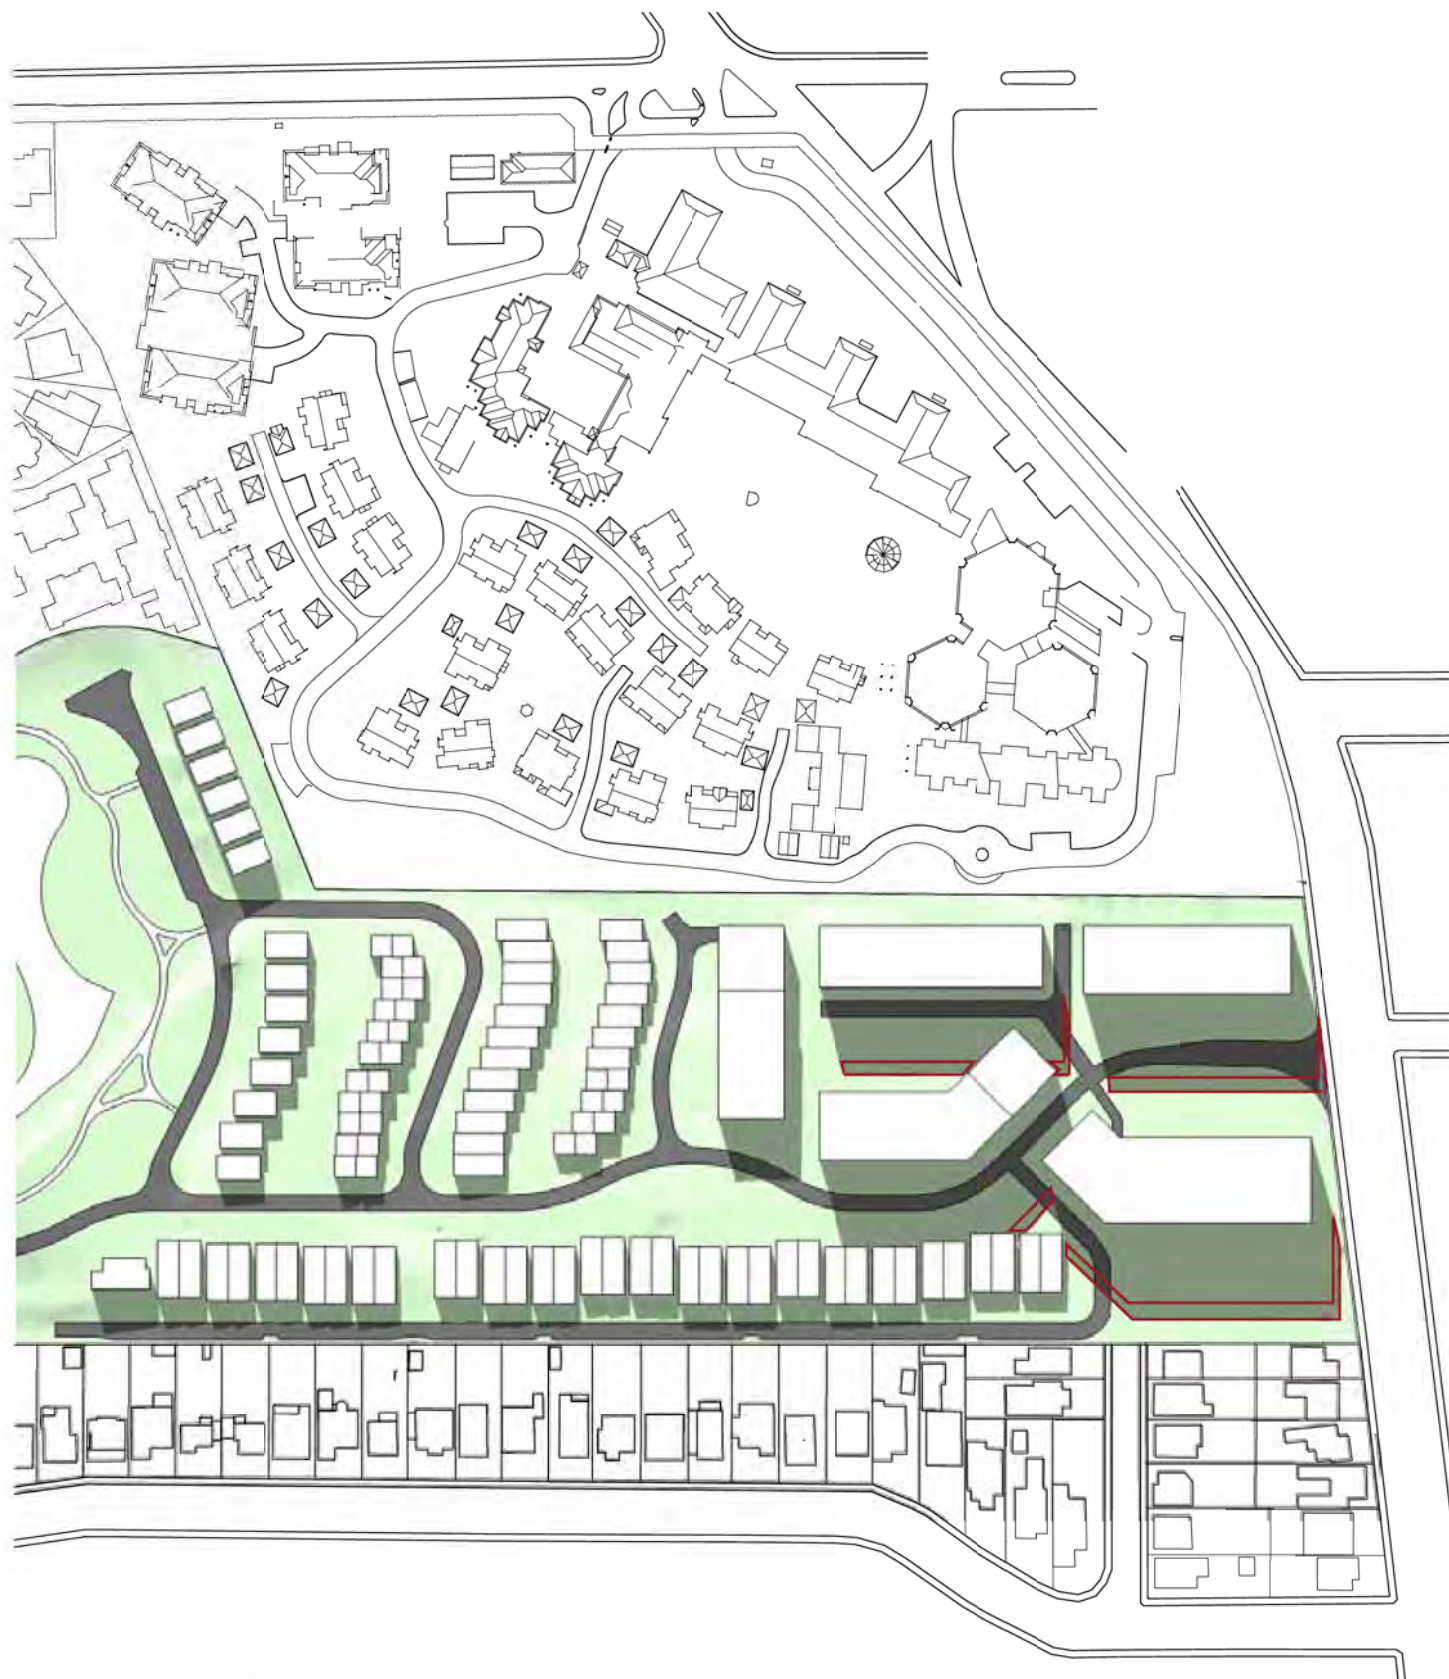

September 03.00pm

Area highlighted in red represents the additional shadow cast by the proposed height limits as compared to the current approved height limits

