



Legend

- Existing trees to Putney Hill site
- Existing trees to Calvary site
- Fast growing screen planting and understorey to Calvary site
- Indicative location of proposed boundary infill planting (Parramatta Wattle) to Calvary site
- Boundary consolidation planting to Calvary site
- Indicative location of proposed boundary consolidation tree planting to Calvary site
- Proposed tree plantings to Putney Hill development
- Low level - garden infill planting

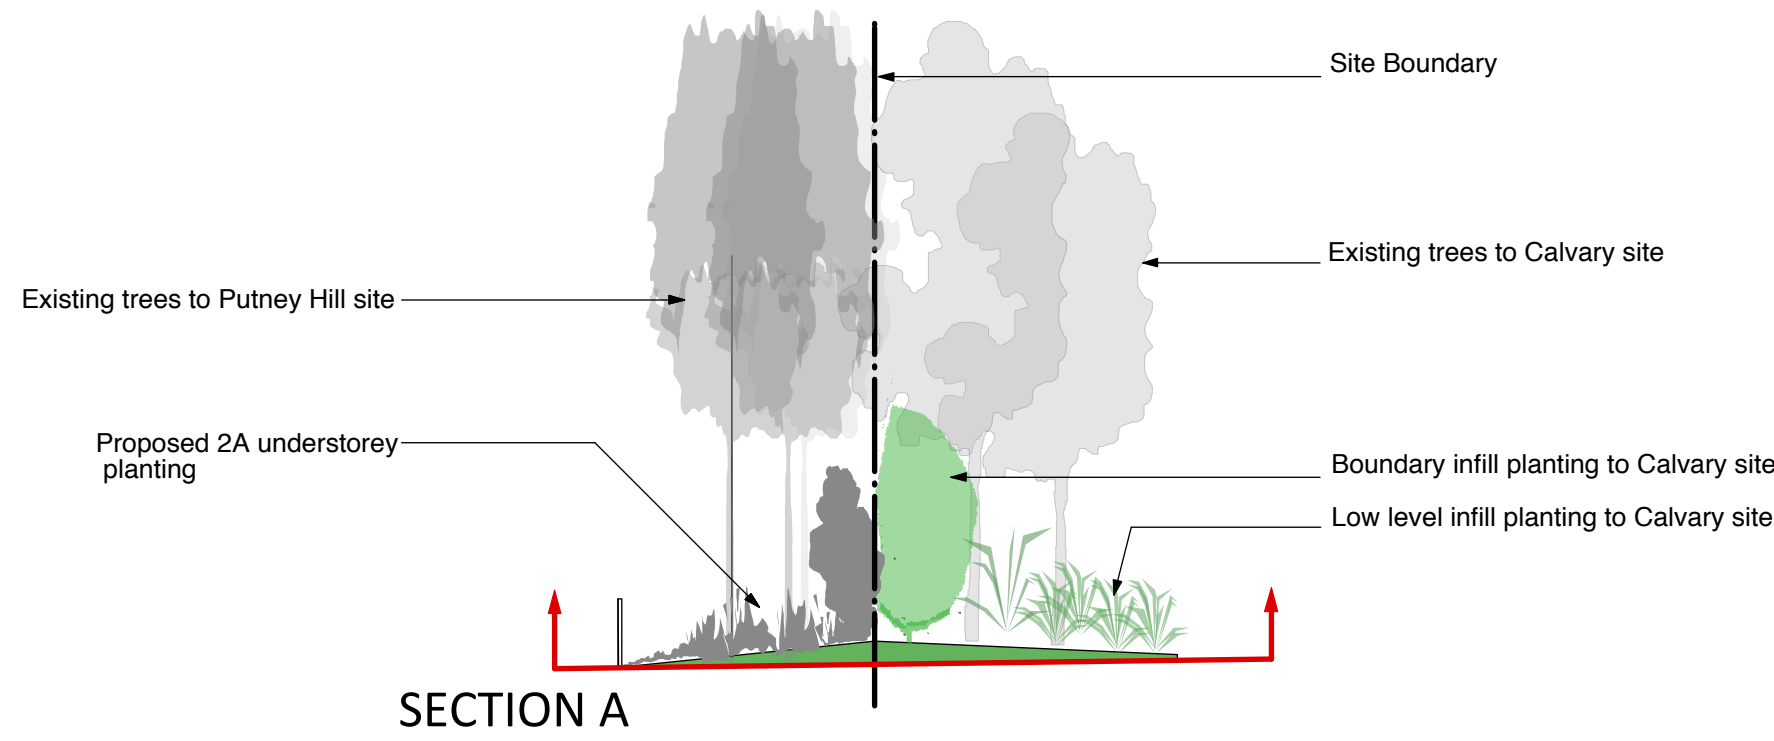

CRV PLANTING SCHEDULE						
BOTANICAL NAME	COMMON NAME	POT SIZE	HEIGHT AT MATURITY	SPREAD AT MATURITY	PLANTING SPACING	QUANTITY
BOUNDARY CONSOLIDATION PLANTING						
Trees						
Acmena smithii	Lilly Pilly	75L	6-10m	3-4m	10m	12
Tristanopsis laurina	Water Gum	75L	5-10m	3.5-6m	6m	12
Backhousia citriodora	Lemon-scented Myrtle	75L	6-10m	4.0m	10m	12
Shrubs						
Acacia parramattensis	Parramatta Wattle	15L	2-10m	4-5m	2.5m	48
Indigofera australis	Austral Indigo	15L	2-3m	3-4m	5m	32
Grasses & Groundcovers						
Hardenbergia violacea	Native Sarsaparilla	200mm	0.8m	1.2-2m	3m	65
Trachelodpermum jasminoides	Star Jasmine	200mm	.3-5m	3.5-6m	3m	65
CARPARK GARDEN BED PLANTING						
Shrubs						
Alpinia zermbet (T)	Shell ginger	N/A	0.8m	1.5m	0.4m	48
Monstera deliciosa (T)	fruit salad plant	N/A	0.8m	3.0m	3.0m	10
Philodendron 'xanadu' (T)	Xanadu	N/A	0.8m	1.5m	1.0m	6
Asplenium nidus (T)	Birds nest fern	N/A	1.2m	1.2mm	2.0m	10
Grasses & Groundcovers						
Liriope muscari	Lily Turf	200mm	0.6m	0.5m	4 per m2	400
Agapanthus (T)	Agapanthus	N/A	0.7m	0.8m	0.4m	35m2
BOUNDARY INFILL PLANTING						
Shrubs						
Acacia parramattensis	Parramatta Wattle	15L	4-5m	5.0m	2.5m	94
Agapanthus (T)	Agapanthus	N/A	0.7m	0.8m	0.4m	200
Doryanthes excelsa	Gynea Lily	15L	1.5-3m	1.2-2m	3m	36
Grasses & Groundcovers						
Backhousia citriodora	Star Jasmine	200mm	.3-5m	3.5-6m	3m	50

Note: (T) denotes transplanted stock

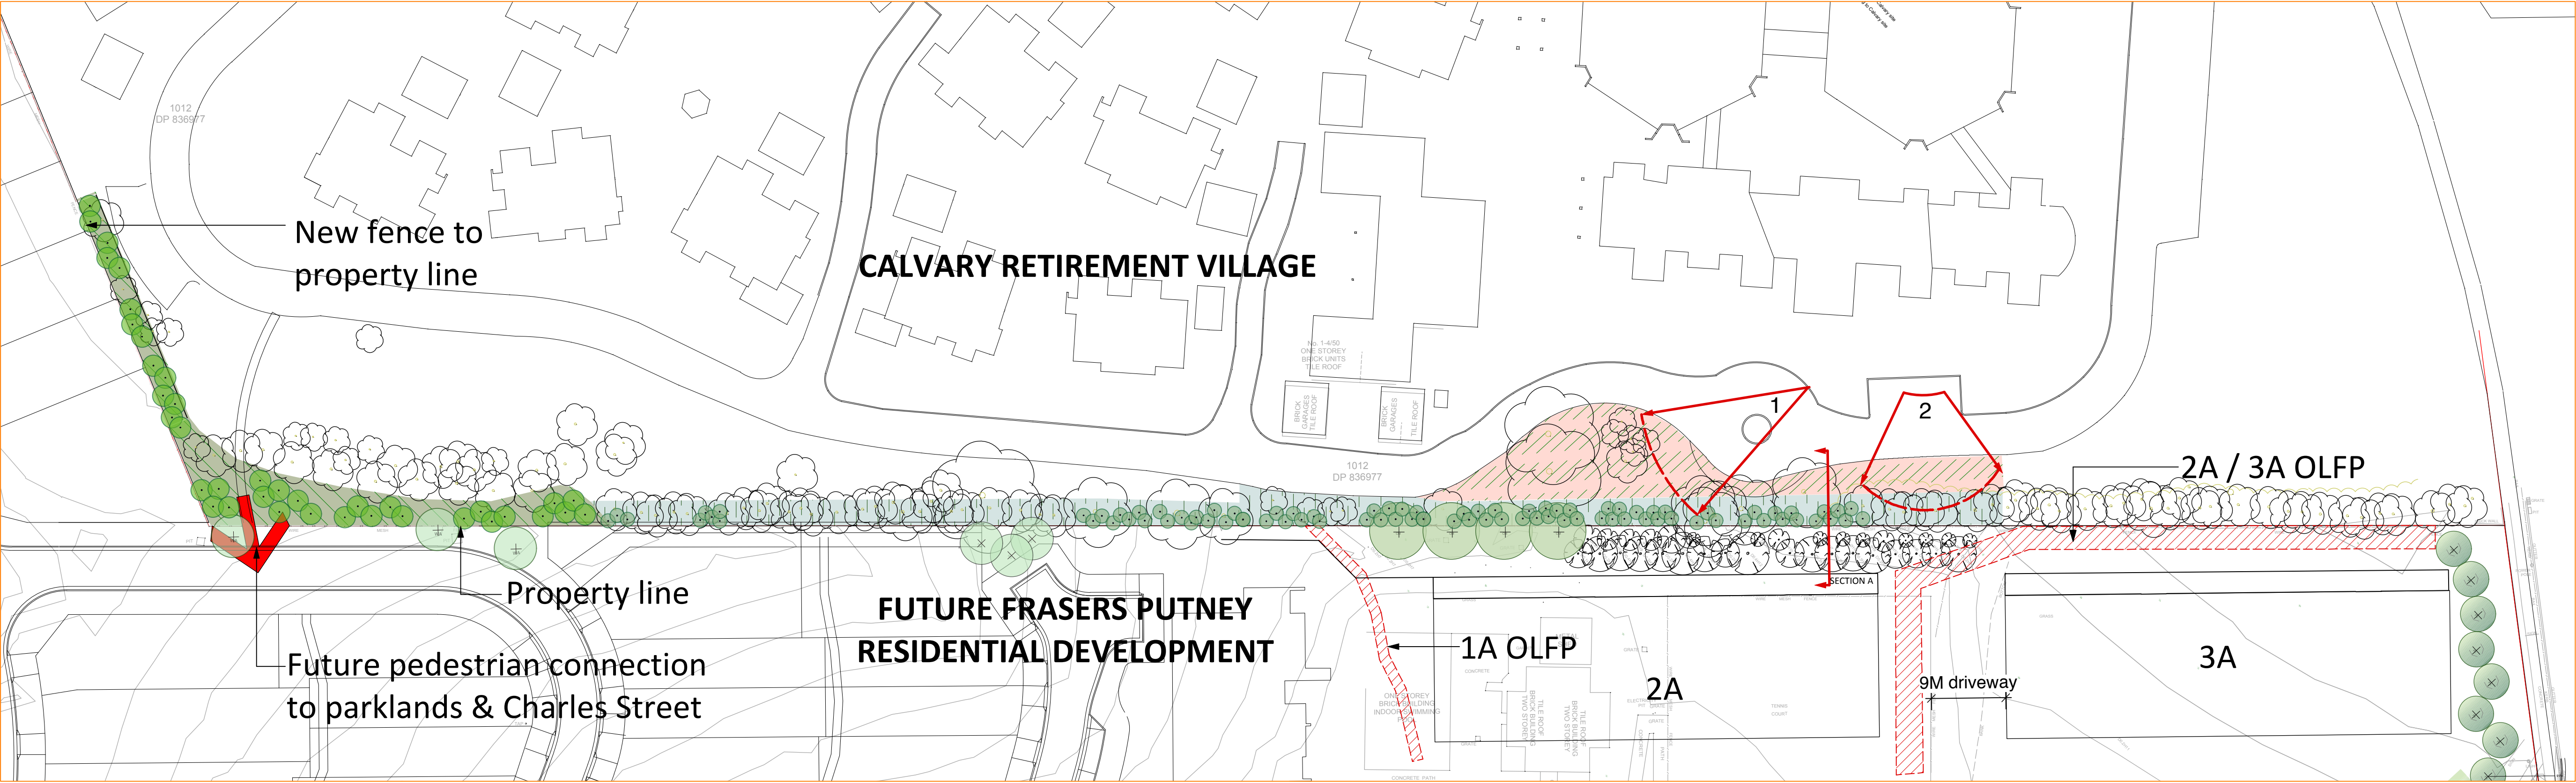

PREPARED FOR:

Frasers Property Australia Pty Ltd
Suite 11, Lumiere Commercial | Level 12,
101 Bathurst Street, Sydney |
NSW | 2000

PREPARED BY:

Environmental Partnership
Level 3 suite 3.01 22-36 Mountain street Ultimo 2007
Ph: (02) 9555 1033 Fax: (02) 98185292
Email: admin@epnsw.com.au
ABN 53 088 175 437

DWG NO.


3025.CRV.L1
ISSUE 3

DATE

November 2012

SCALE

1:500 @A1

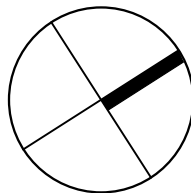

2A Boundary Plant Schedule							
ID	Qty	Common Name	Botanical Name	Size	Mature Height	Mature Spread	Spacing
Trees							
CM	4	Spotted gum	Corymbia maculata	75Litre	15 - 20m	6 - 10m	as shown
SY	39	Powder Puff Lilly Pilly	Syzygium Wilsonii	75Litre	6 - 10m	3 - 4m	1500 mm
Shrubs							
AN	35	Bird's-Nest Fern	Asplenium nidus	15L	0.9 - 1.5m	2.0 - 3.5m	1000 mm
AZ	54	Shell Ginger View Full-Size Image	Alpinia zerumbet	15L	1.8 - 2.0m	0.8 - 1.0m	700 mm
DA	9	Tasmanian Tree Fern	Dicksonia antarctica	15L	3 - 5m	3.5 - 6m	700 mm
DE	69	Gymea Lily	Doryanthes excelsa	15L	1.5 - 3m	1.2 - 2.0m	1000 mm
DP	23	Giant Spear Lily	Doryanthes palmeri	15L	1.5 - 3m	1.2 - 2.0m	1500 mm
PX	49	Philodendron	Philodendron Xanadu	15L	0.8 - 1.0m	0.8 - 1.0m	800 mm
Native Grasses & Ground Covers							
BT	544	Tassel Rush	Baloskion tetraphyllum	200mm	0.9 - 1.5m	0.9 - 1.2m	400 mm
CDa	1517	False Bracken Fern	Calochlaena dubia	150mm	0.9 - 1.5m	0.0 - 0.3m	200mm
JU	964	Common Rush	Juncus usitatus	200mm	0.9 - 1.5m	0.6 - 0.9m	400 mm
CX	566	Tall Sedge	Carex appressa	200mm	0.9 - 1.5m	0.3 - 0.6m	400 mm
GS	64	Red-fruit Saw Sedge	Gahnia sieberiana	200mm	0.9 - 1.5m	1.2 - 2.0m	400 mm

Legend - Planting Works


 Existing Canary Island Date palms to be transplanted

 Existing trees to be retained

 Proposed tree plantings
Refer Refer Schedule

 Proposed shrub plantings
Refer Schedule

 Proposed groundcover plantings
Refer schedule

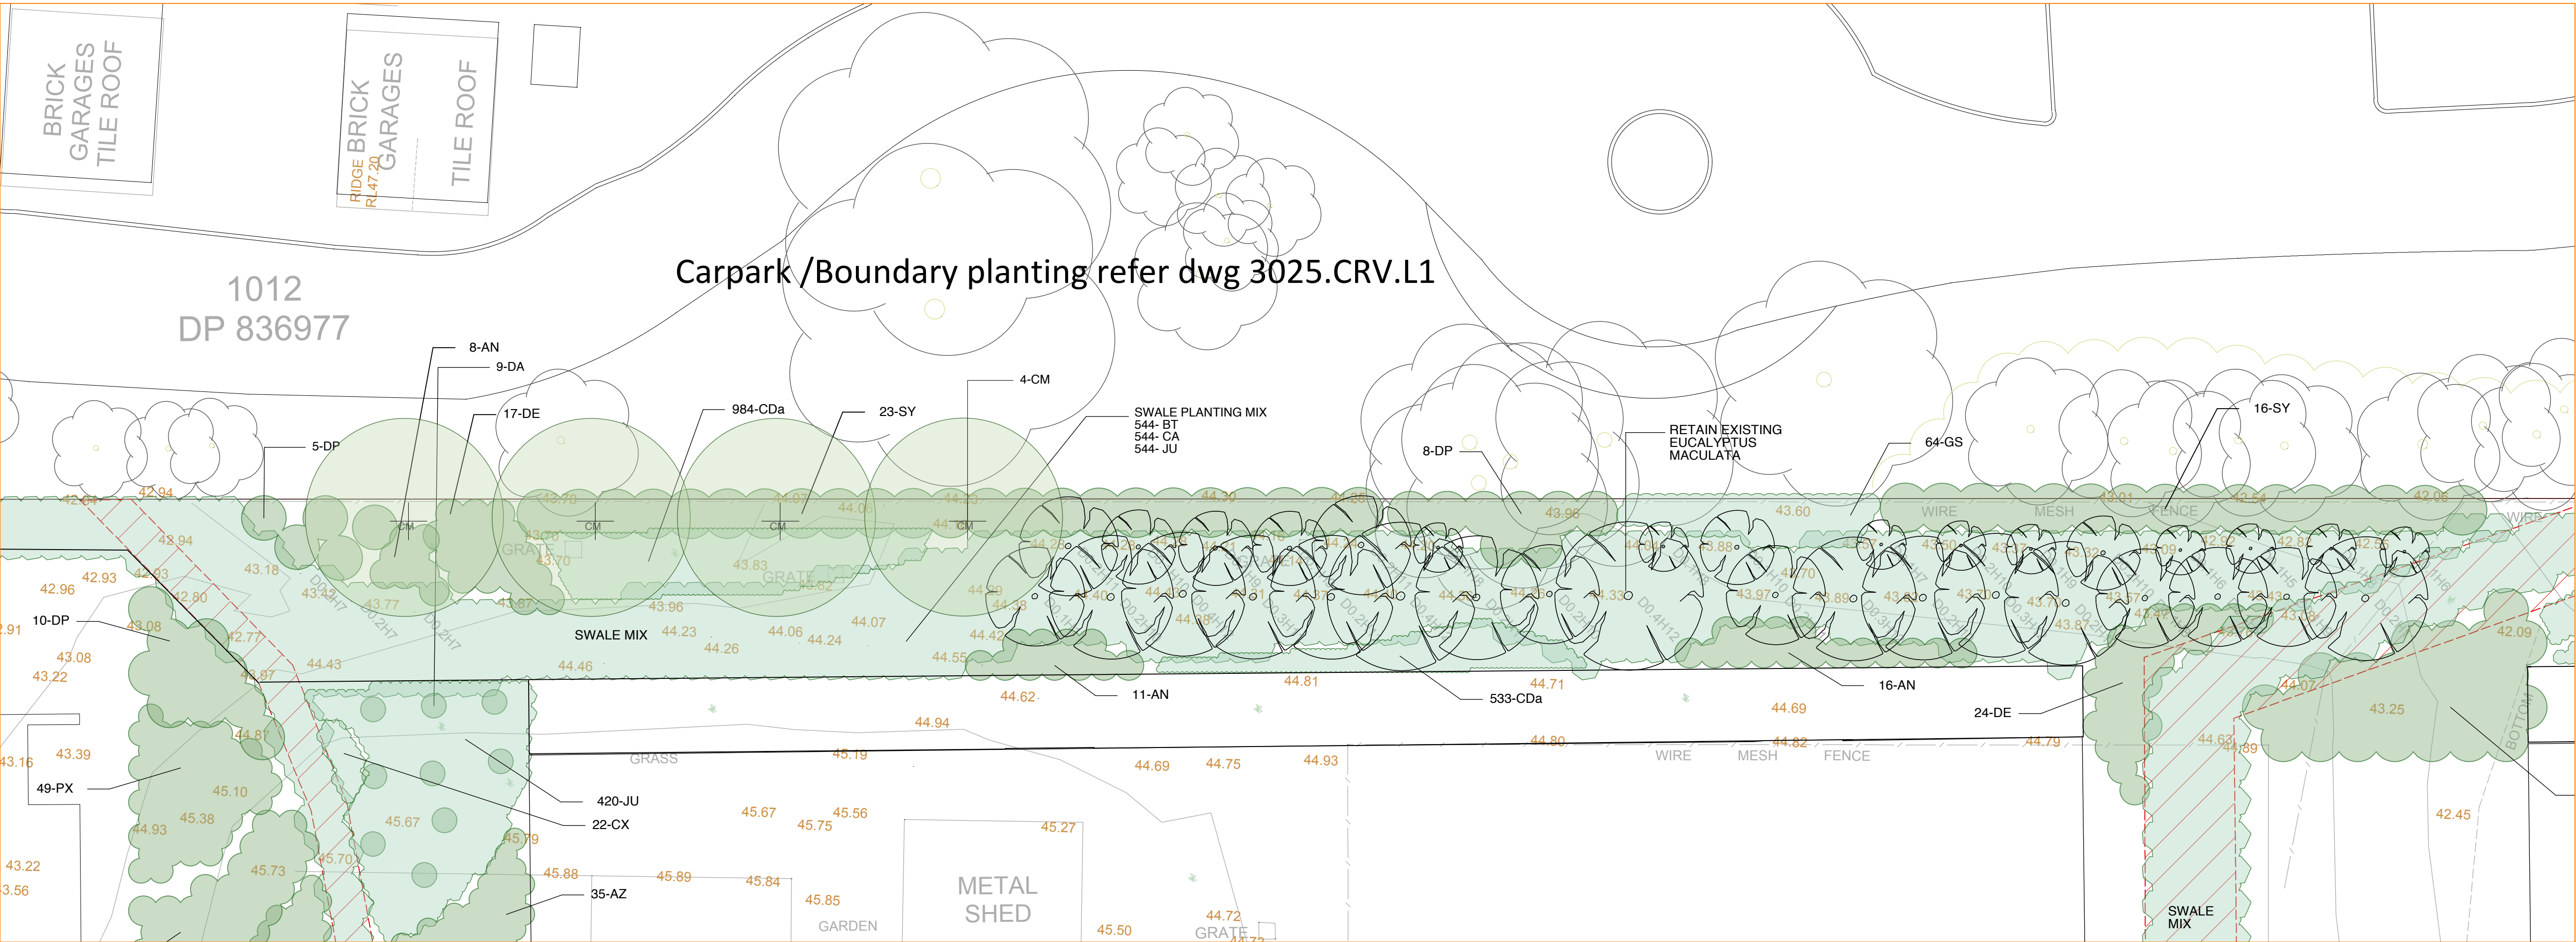

PREPARED FOR:

Frasers Property Australia Pty Ltd
Suite 11, Lumiere Commercial | Level 12,
101 Bathurst Street, Sydney |
NSW | 2000

PREPARED BY:

Environmental Partnership
Level 3 suite 3.01 22-36 Mountain street Ultimo 2007
Ph: (02) 9555 1033 Fax: (02) 98185292
Email: admin@epnsw.com.au
ABN 53 088 175 437

DWG NO.

3025.CRV.L2


ISSUE 3

DATE

November 2012

SCALE

1:150 @A1

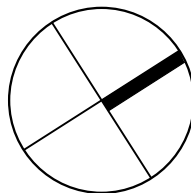

3A Boundary Plant Schedule							
ID	Qty	Common Name	Botanical Name	Size	Mature Height	Mature Spread	Spacing
Trees							
	19	Phoenix canariensis	Canary Island date palm	Transplanted	10.5 - 16m	6m	6m
Shrubs							
DA	19	Tasmanian Tree Fern	Dicksonia antarctica	15L	3 - 5m	3.5 - 6m	700 mm
DE	82	Gymea Lily	Doryanthes excelsa	15L	1.5 - 3m	1.2 - 2.0m	1000 mm
DP	39	Giant Spear Lily	Doryanthes palmeri	15L	1.5 - 3m	1.2 - 2.0m	1500 mm
Native Grasses & Ground Covers							
BT	385	Tassel Rush	Baloskion tetraphyllum	200mm	0.9 - 1.5m	0.9 - 1.2m	400 mm
CDa	1318	False Bracken Fern	Calochlaena dubia	150mm	0.9 - 1.5m	0.0 - 0.3m	200mm
JU	755	Common Rush	Juncus usitatus	200mm	0.9 - 1.5m	0.6 - 0.9m	400 mm
CX	385	Tall Sedge	Carex appressa	200mm	0.9 - 1.5m	0.3 - 0.6m	400 mm
GS	91	Red-fruit Saw Sedge	Gahnia sieberiana	200mm	0.9 - 1.5m	1.2 - 2.0m	400 mm


Legend - Planting Works



Existing Canary Island Date palms to be transplanted



Existing trees to be retained

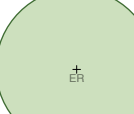



Proposed tree plantings
Refer Refer Schedule




Proposed shrub plantings
Refer Schedule




Proposed groundcover plantings
Refer schedule

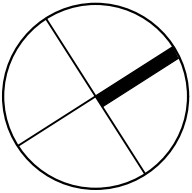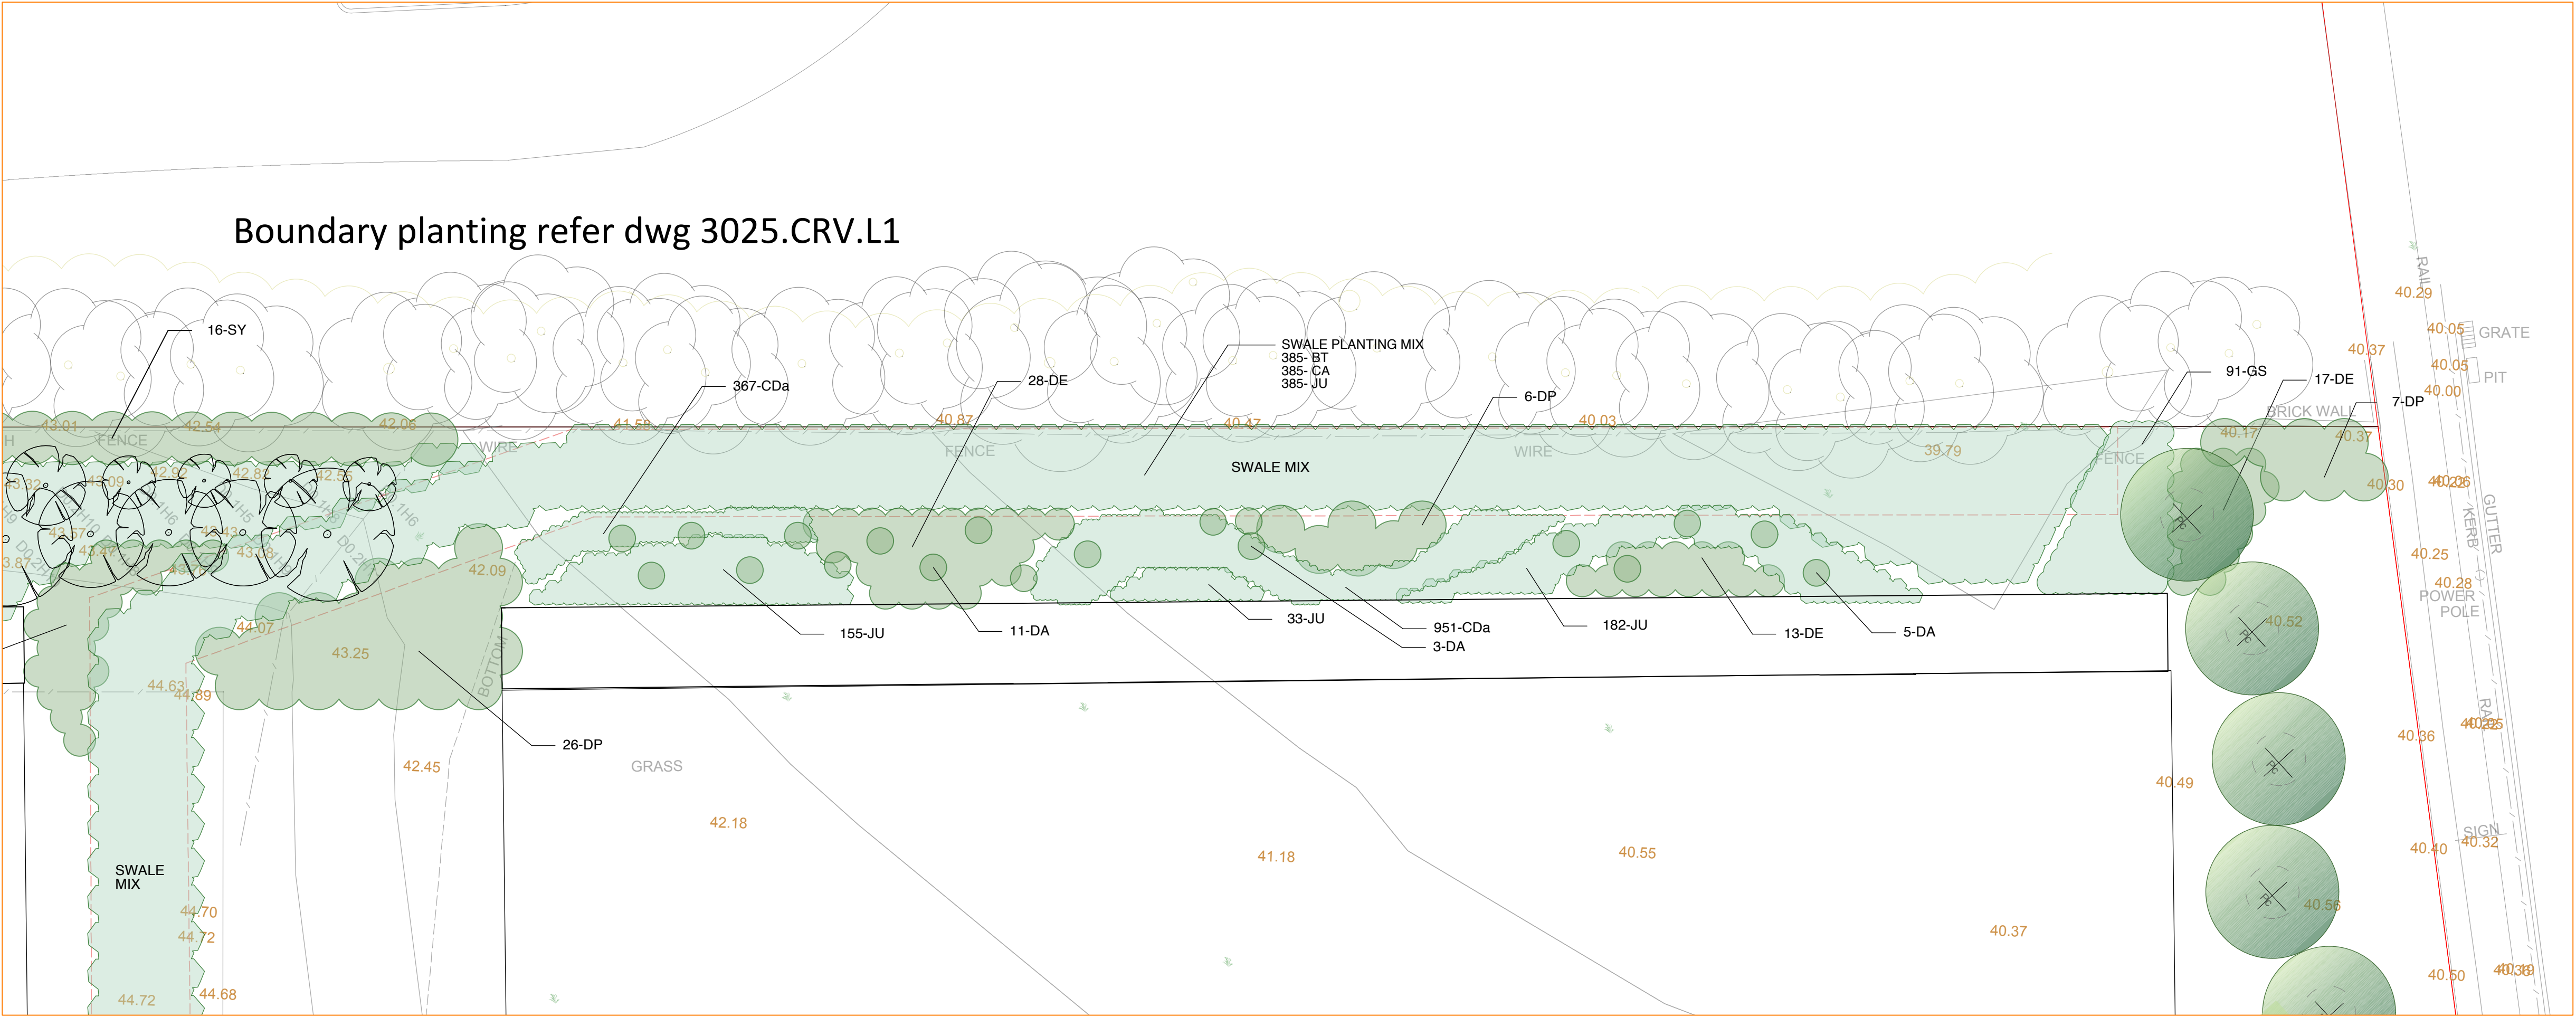

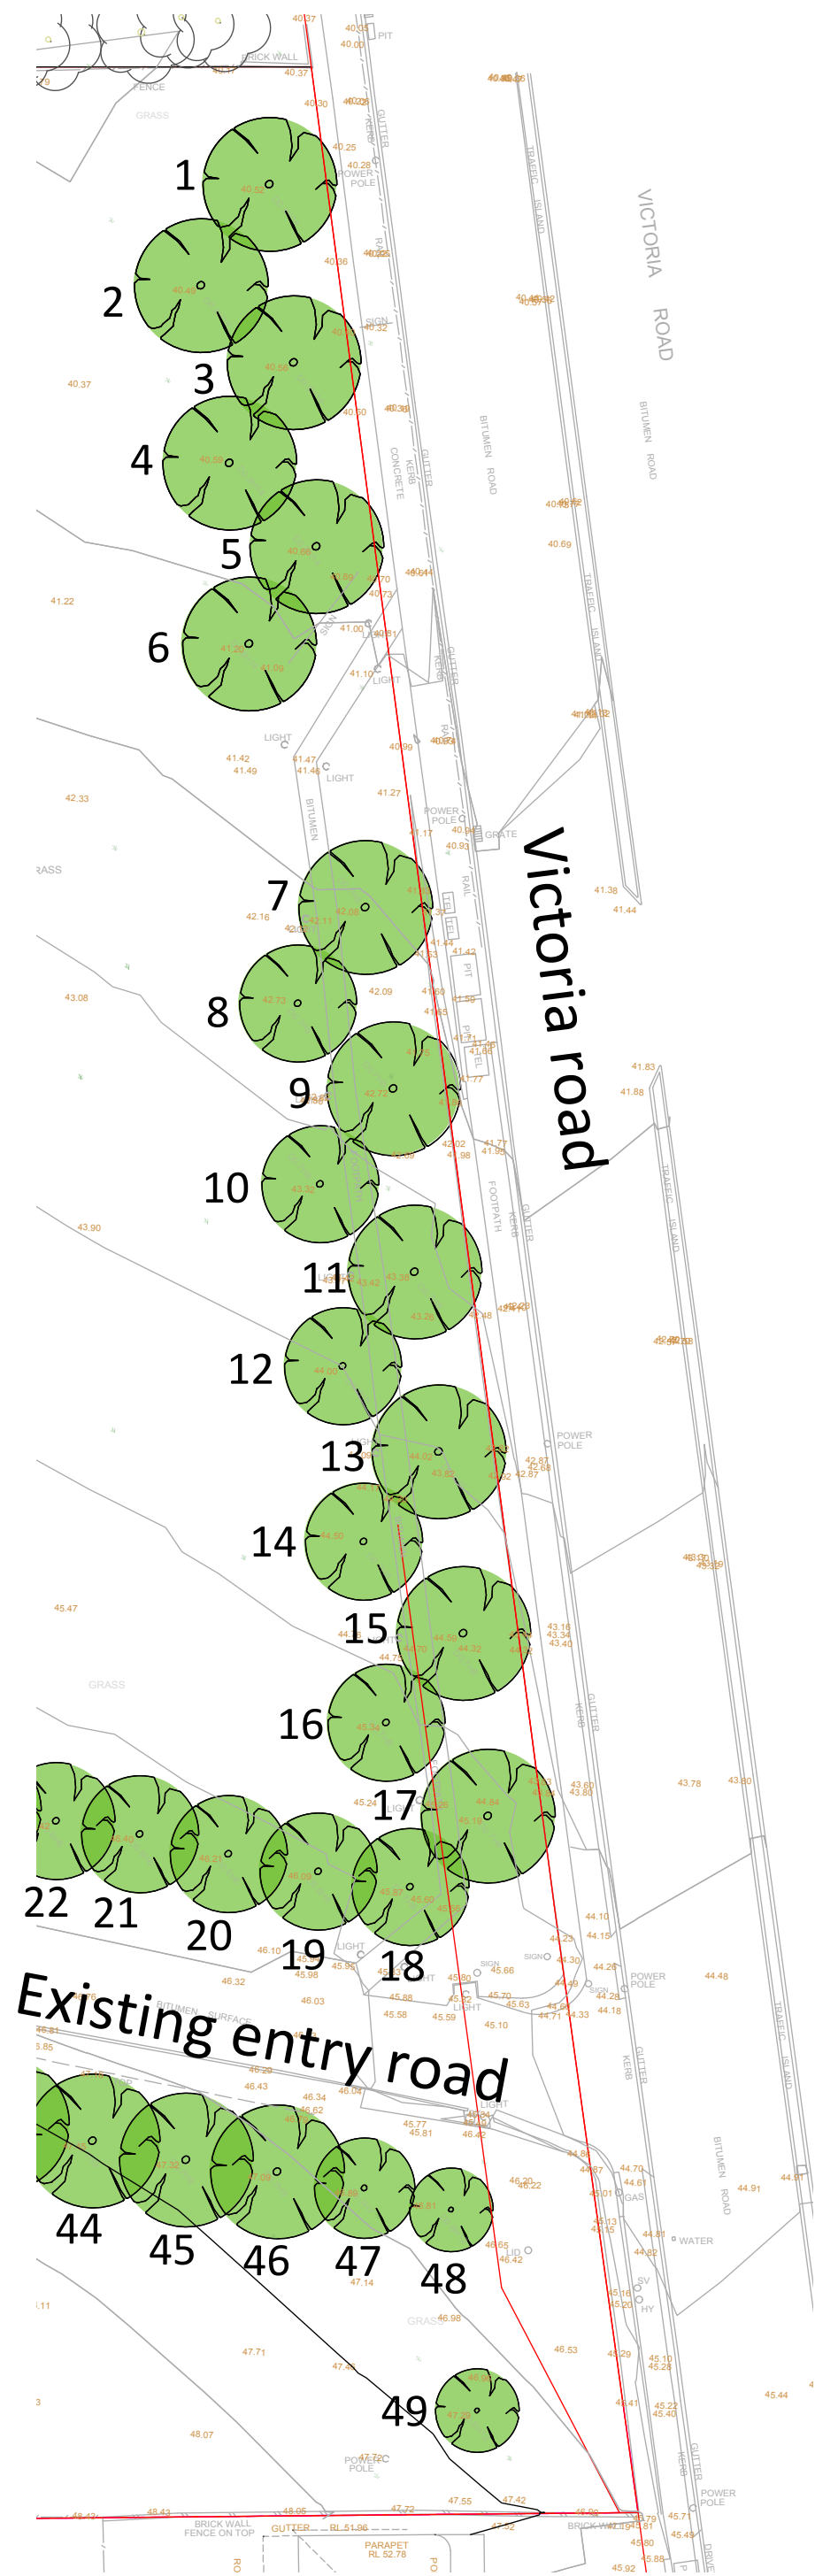

Note:
Existing Plam numbering as identified in Urban Forestry Australia report september 2012

Existing Phoenix Canariensis Boundary planting

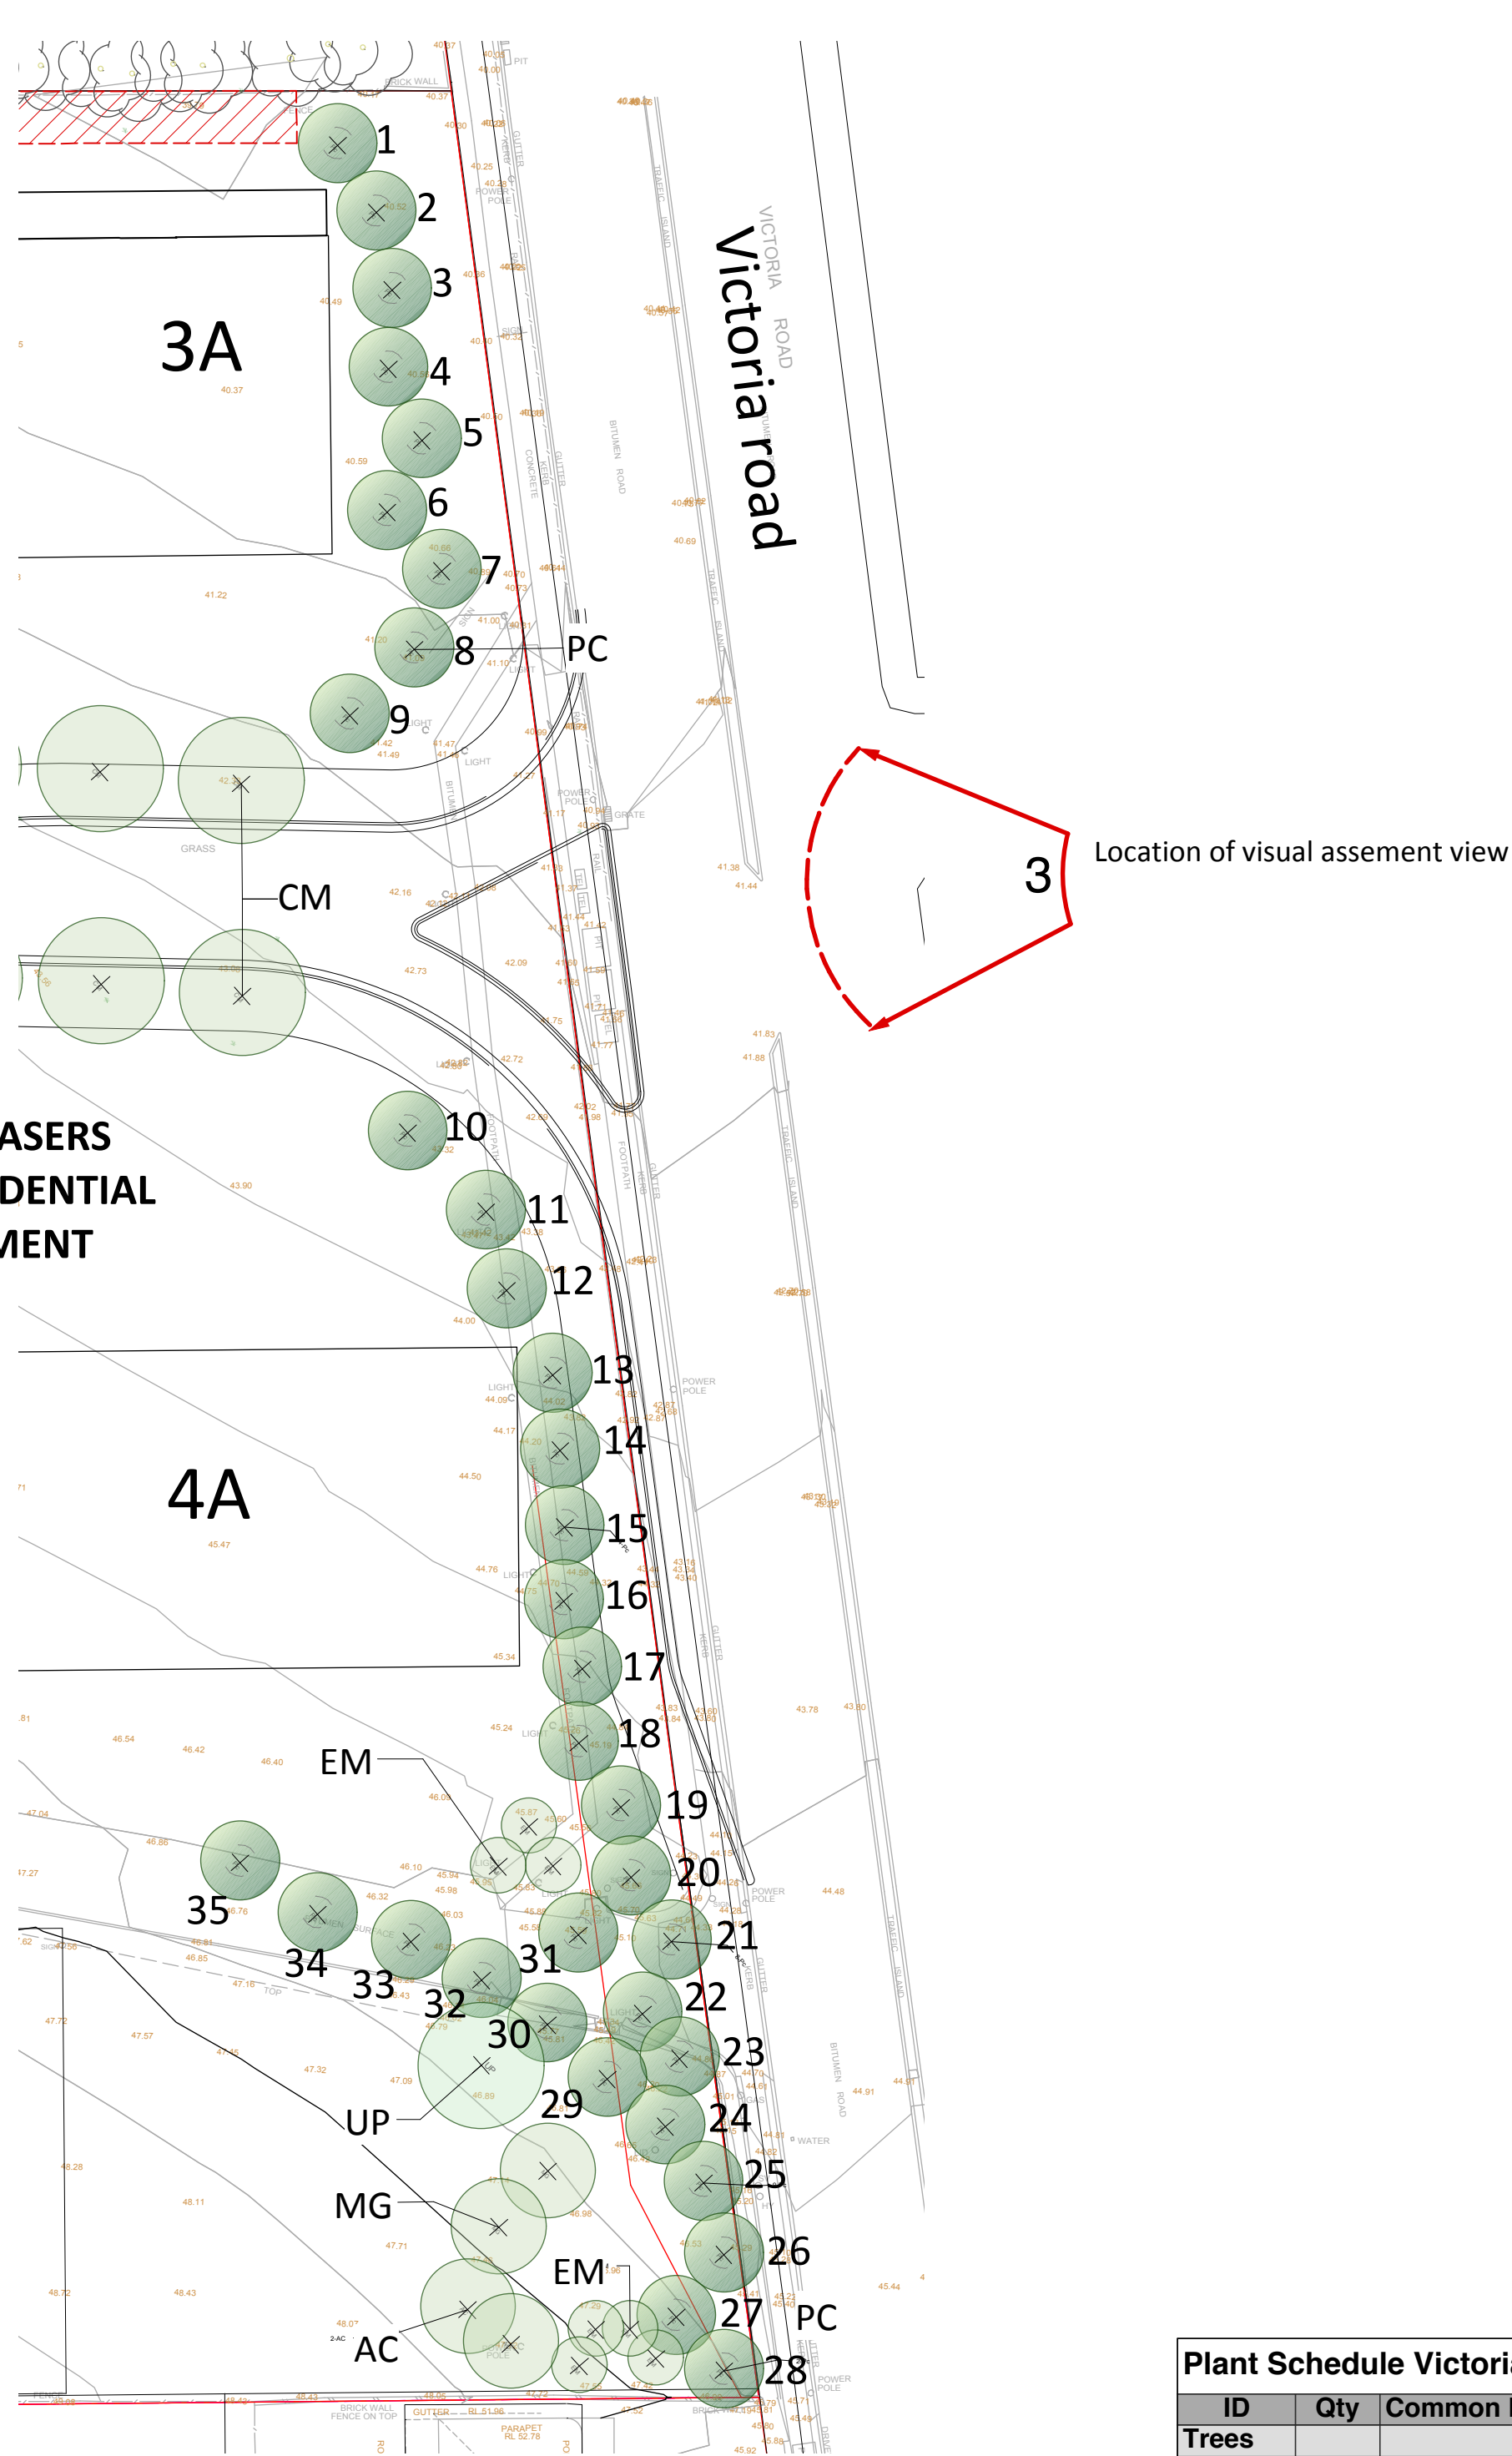



Proposed transplanted Phoenix canariensis and tree buffer planting

Legend - Planting Works

- Existing Canary Island Date palms to be transplanted
- Existing trees to be retained
- Proposed tree plantings Refer Refer Schedule
- Proposed shrub plantings Refer Schedule
- Proposed groundcover plantings Refer schedule


Plant Schedule Victoria Road Buffer						
ID	Qty	Common Name	Botanical Name	Size	Mature Height	Mature Spread
AC	2	Smooth-barked Apple	Angophora costata	75Litre	15 - 20m	6 - 10m
CM	8	Spotted Gum	Corymbia Maculata	75Litre	15 - 20m	6 - 10m
EM	7	Smooth Leaved Quandong	Elaeocarpus eumundi	75Litre	6 - 8m	3.5 - 6m
MG	2	Magnolia gradiflora	Magnolia	200Litre	6 - 8m	3.5 - 6m
Pc	35	Canary Island Date Palm	Phoenix canariensis	TRANSPLANT	15 - 20m	10 - 15m
SY	39	Powder Puff Lilly Pilly	Syzygium Wilsonii	15L	5 - 10m	3.5 - 6m
UP	1	Chinese Elm	Ulmus parvifolia	75 L	10 - 15m	10 - 15m

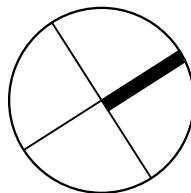


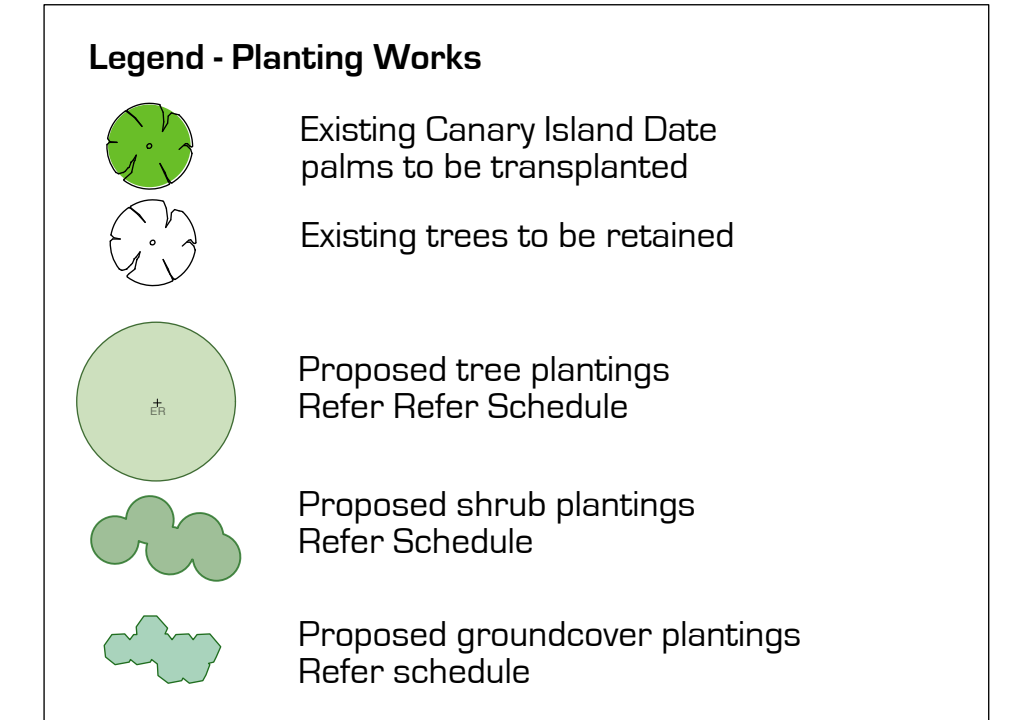

Victoria Rd 3A frontage							
ID	Qty	Common Name	Botanical Name	Size	Mature Height	Mature Spread	Spacing
Trees							
Pc	9	Canary island date palm	Phoenix canariensis	transplant	25 - 30m	6 - 10m	as shown
Shrubs							
AC	34	Native ginger	Alpinia caerulea	200mm	1.5 - 3m	1.2 - 2.0m	as shown
CR	65	Red crinium	Crinum species	200mm	1.5 - 3m	1.2 - 2.0m	as shown
CS	49	Ctenanthe	Ctenanthe setosa 'Grey star'	200mm	0.9 - 1.5m	0.9 - 1.2m	as shown
DE	9	Gymea Lily	Doryanthes excelsa	200mm	1.5 - 3m	1.2 - 2.0m	as shown
DP	30	Giant spear Lily	Doryanthes palmeri	200mm	1.5 - 3m	1.5 - 3m	as shown
Ec	34	Pride of Madeira	Echium candicans	200mm	1.5 - 3m	0.9 - 1.2m	as shown
EW	57	Milkweed spurge	Euphorbia wulfeni	200mm	0.9 - 1.5m	0.9 - 1.2m	as shown
Native Grasses & Ground Covers							
DC	248	Longhair plume grass	Dichelachne crinata	viro tube	0.45 - 0.6m	0.9 - 1.2m	400mm
CX	409	Tall sedge	Carex appressa	viro tube	0.9 - 1.5m	0.6 - 0.9m	400mm
MV	70	Japanese silver grass	Miscanthus sinensis	viro tube	0.45 - 0.6m	1.2 - 2.0m	600mm
MP	110	Carpet spreading Myoporum	Myoporum parvifolium	viro tube	0.3 - 0.45m	0.9 - 1.2m	300mm

Boundary planting refer dwg 3025.Vic Rd.L6

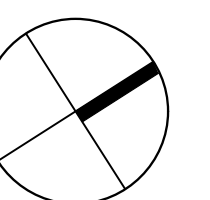

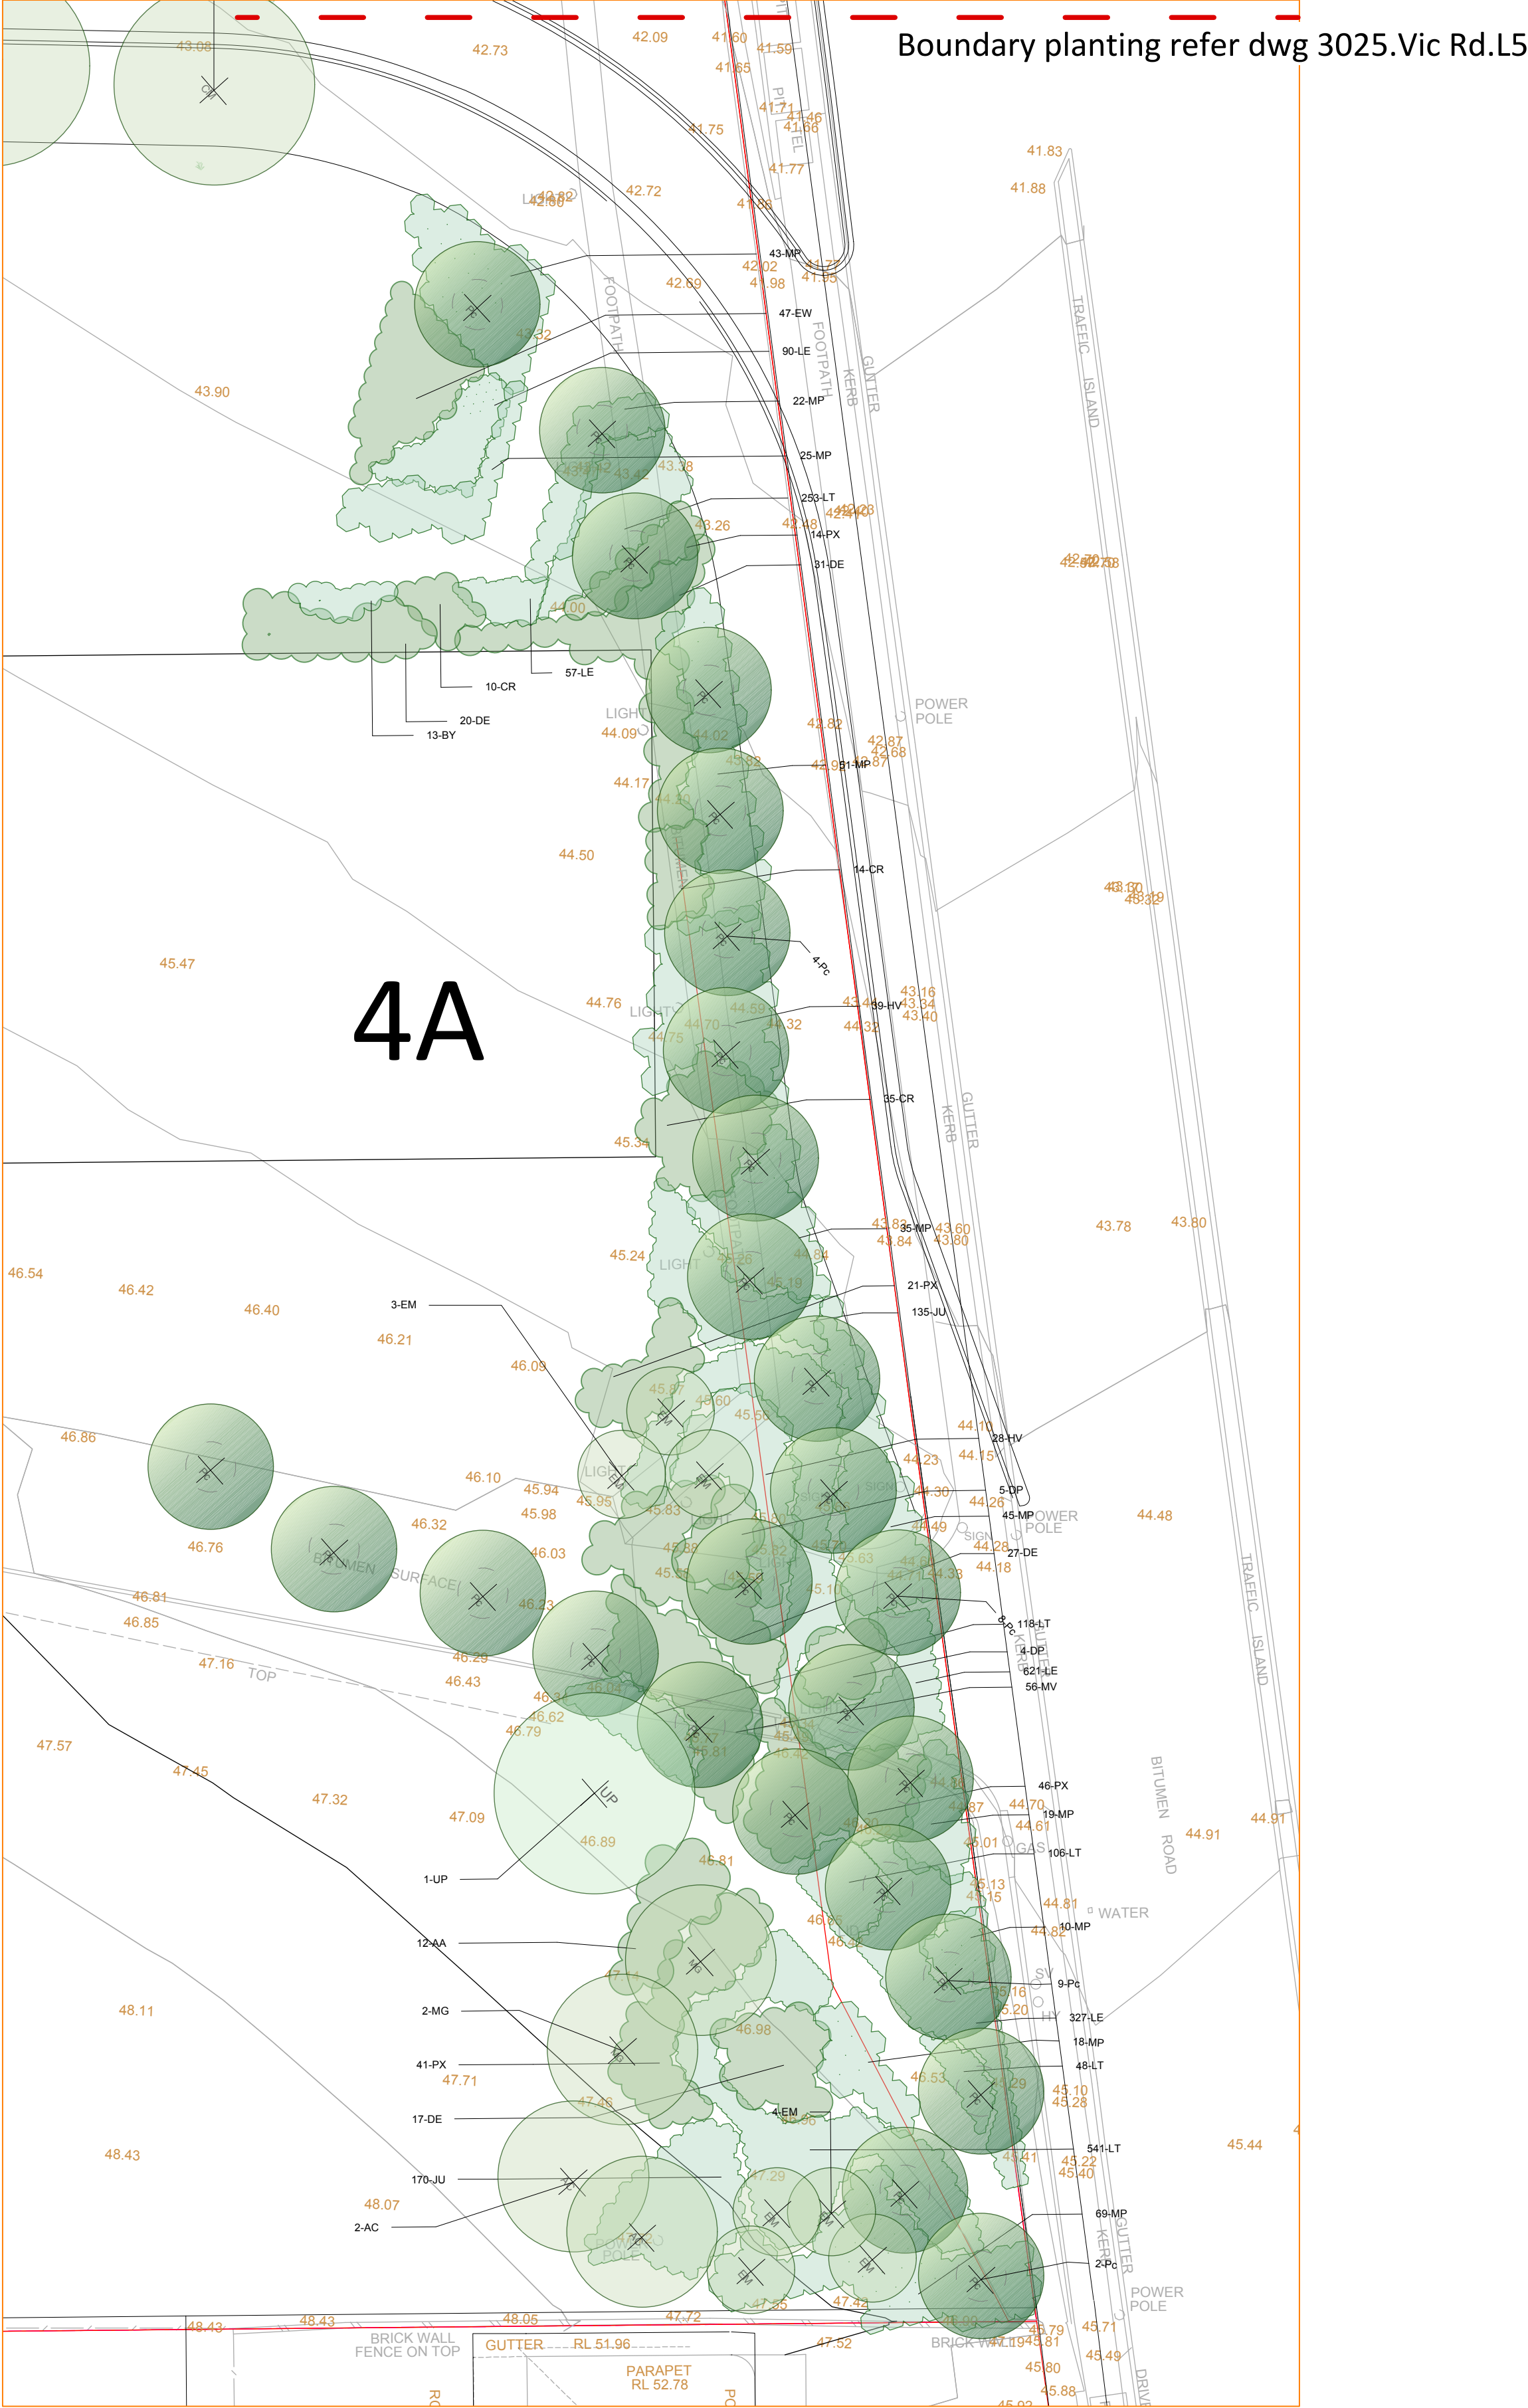

Victoria Rd 4A frontage							
ID	Qty	Common Name	Botanical Name	Size	Mature Height	Mature Spread	Spacing
Trees							
AC	2	Smooth-barked Apple	Angophora costata	75Litre	15 - 20m	6 - 10m	as shown
CM	8	Spotted Gum	Corymbia Maculata	75Litre	15 - 20m	6 - 10m	as shown
EM	7	Smooth Leaved Quandong	Elaeocarpus eumundii	75Litre	6 - 8m	3.5 - 6m	as shown
MG	2	Magnolia gradiflora	Magnolia	200Litre	6 - 8m	3.5 - 6m	as shown
Pc	27	Canary Island Date Palm	Phoenix canariensis	75Litre	15 - 20m	10 - 15m	as shown
UP	1	Chinese Elm	Ulmus parvifolia	75 L	10 - 15m	10 - 15m	as shown
Shrubs							
AA	24	Century plant	Agave americana	200mm	1.5 - 3m	1.2 - 2.0m	as shown
BY	26	Mexican lily	Beschorneria yuccoides	200mm	1.5 - 3m	1.2 - 2.0m	as shown
CR	65	Red crinium	Crinum species	200mm	1.5 - 3m	1.2 - 2.0m	as shown
DE	190	Gymea Lily	Doryanthes excelsa	200mm	1.5 - 3m	1.2 - 2.0m	as shown
DP	18	Giant spear Lily	Doryanthes palmeri	200mm	1.5 - 3m	1.5 - 3m	as shown
EW	57	Milkweed spurge	Euphorbia wulfeni	200mm	0.9 - 1.5m	0.9 - 1.2m	as shown
PX	244	Philodendron	Philodendron Xanadu	200mm	0.9 - 1.5m	0.9 - 1.2m	as shown
Native Grasses & Ground Covers							
LE	2190	Evergreen giant	Liriope "Evergreen giant"	viro tube	0.45 - 0.6m	0.9 - 1.2m	400mm
LT	2132	Tanika mat rush	Lomandra "Tanika"	viro tube	0.45 - 0.6m	0.6 - 0.9m	400mm
JU	610	Common rush	Juncus usiaticus	viro tube	0.45 - 0.6m	1.2 - 2.0m	600mm
MV	70	Japanese silver grass	Miscanthus sinensis	viro tube	0.45 - 0.6m	1.2 - 2.0m	600mm
HV	134	Purple twining pea	Hardenbergia violacea	viro tube	0.3 - 0.45m	1.2 - 2.0m	600mm
MP	110	Carpet spreading Myoporum	Myoporum parvifolium	viro tube	0.3 - 0.45m	0.9 - 1.2m	300mm

