


File Path: C:\DOCUMENTS AND SETTINGS\PETERS\MY DOCUMENTS\DRAWING.DWG
June 30, 2009 7:45:46 am.

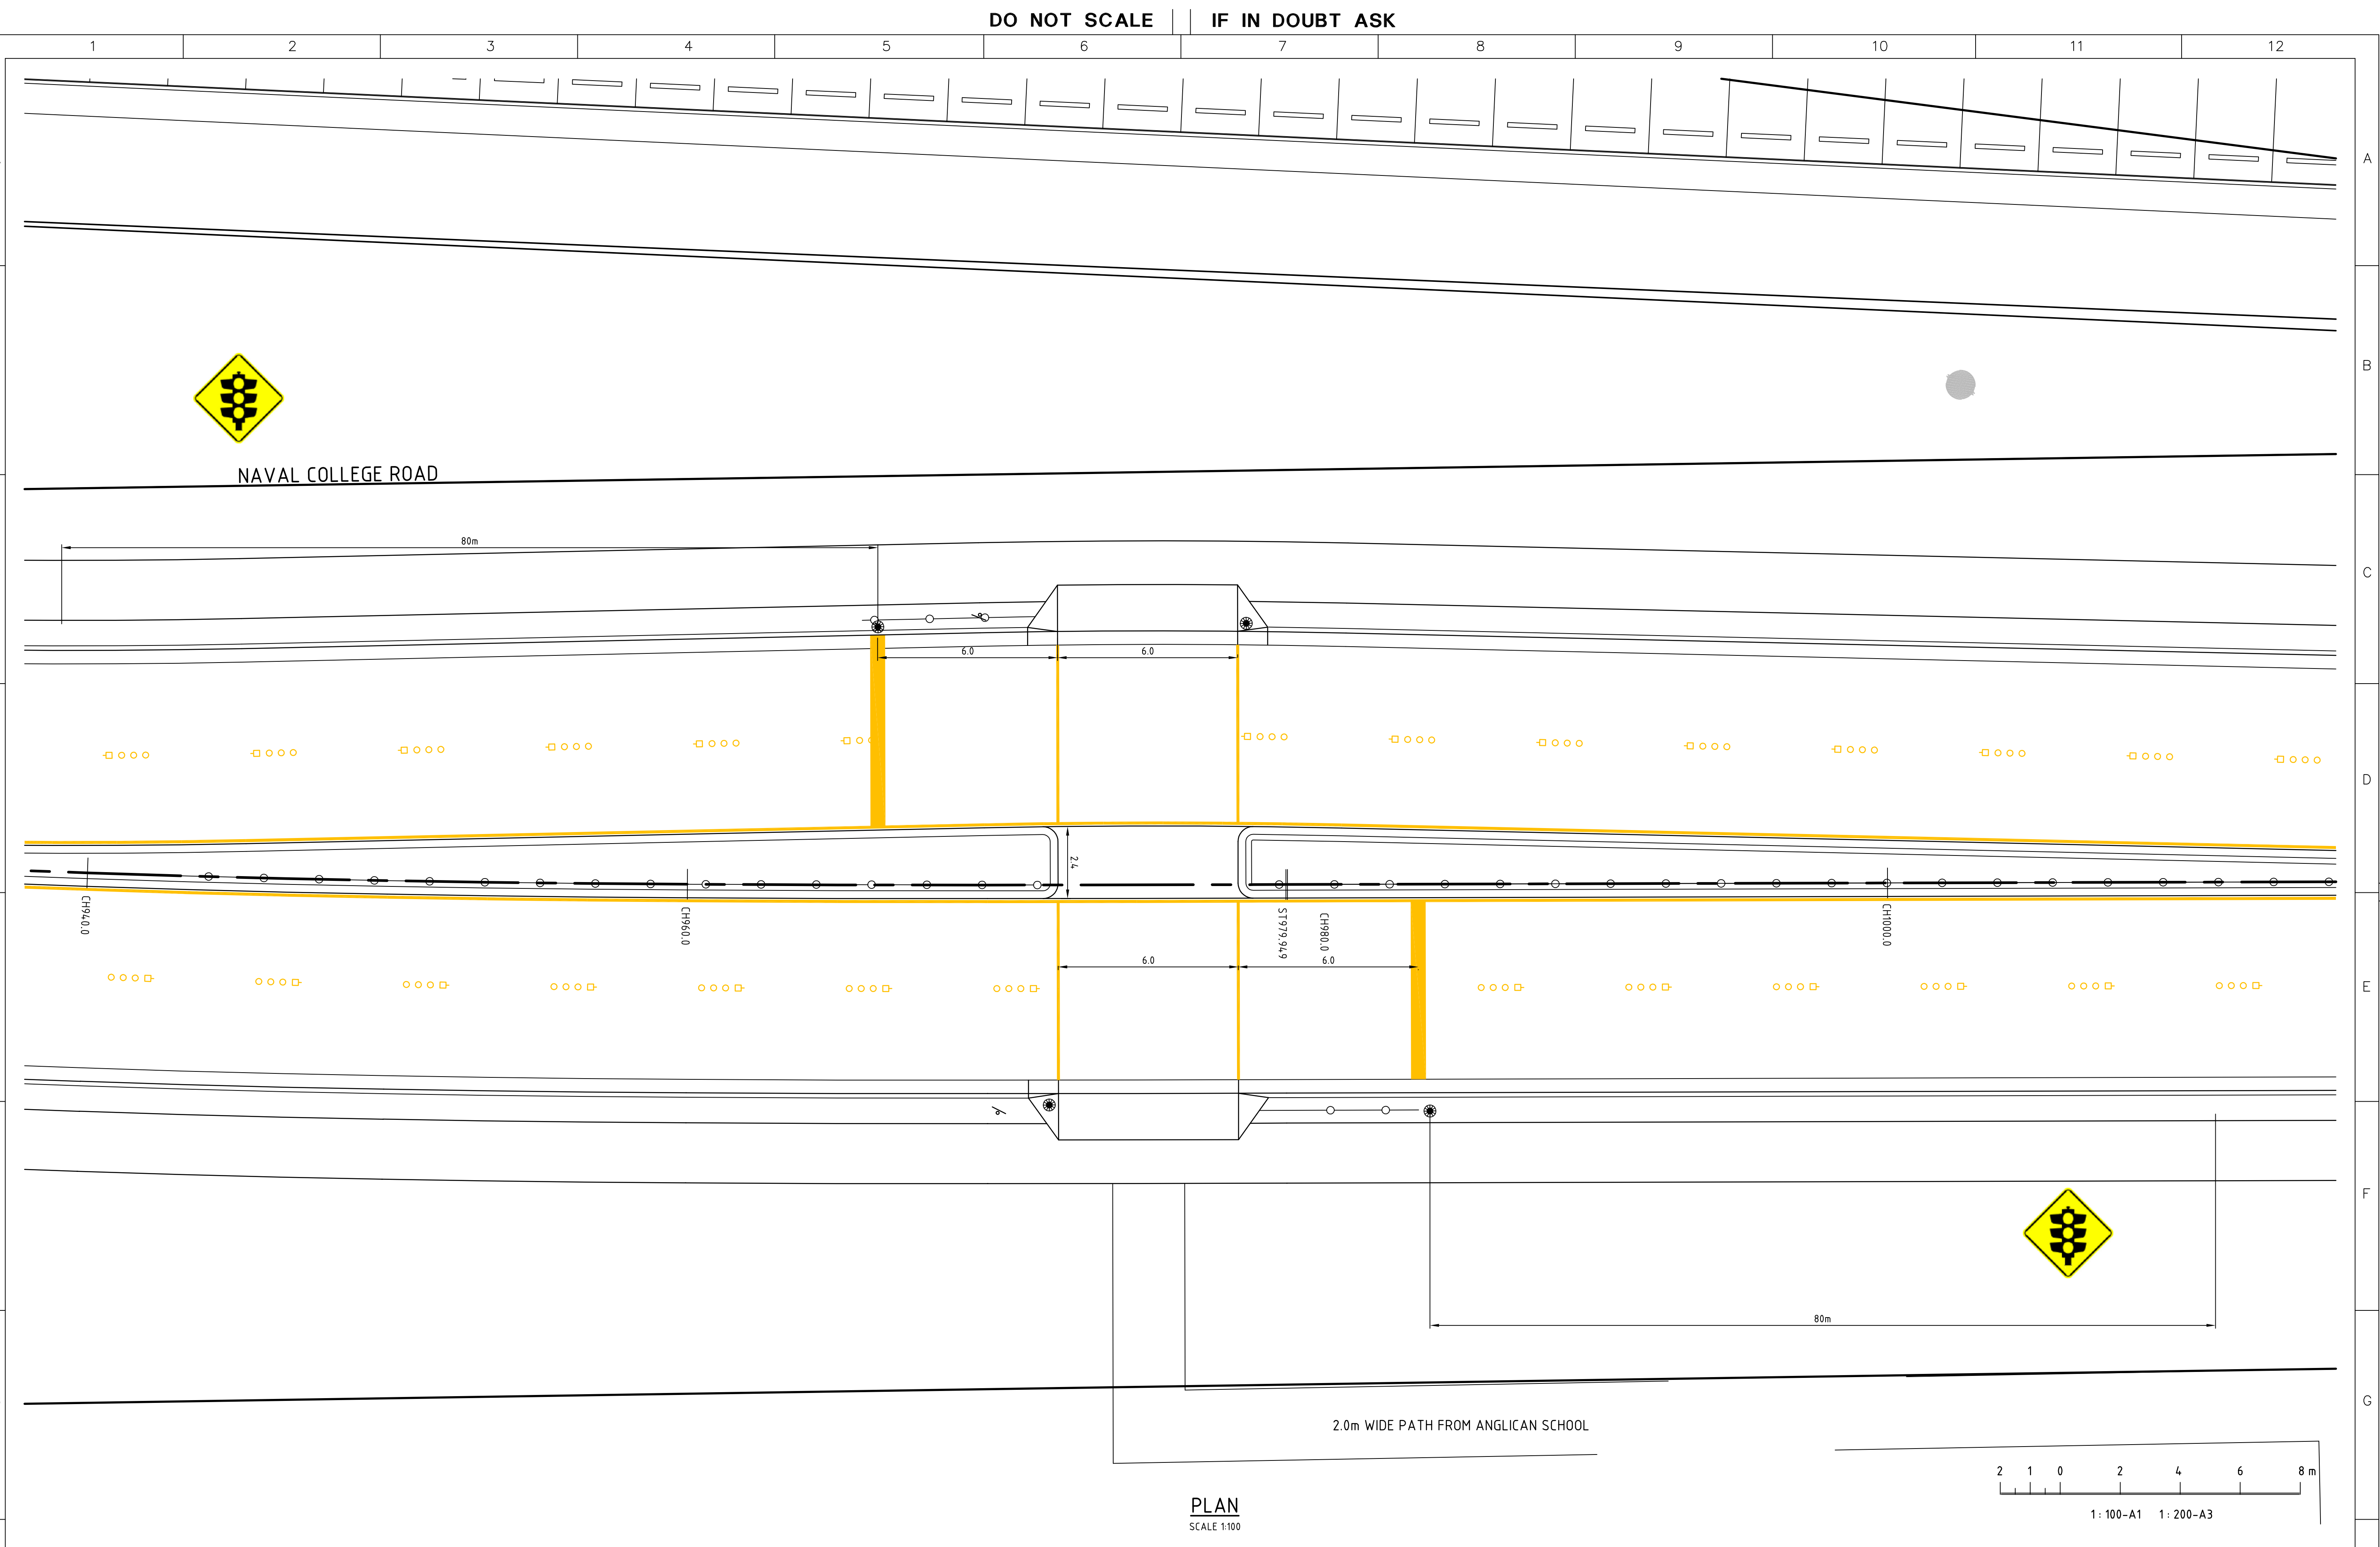

REV	DATE	BY	APP.	DETAILS	DRAWING STATUS			SHOALHAVEN CITY COUNCIL Environmental Planning and Assessment Act, 1979 Development Consent No..... Date Issued..... This is the plan/specification referred to in CONSTRUCTION CERTIFICATE No..... Dated..... The work must be physically commenced on or before the expiration of the development consent i.e. Signed.....	SCALE: (on A1 Original) 1:100 HEIGHT DATUM	 LEVEL 1, 47 BURELLI STREET, WOLLONGONG, NSW 2500 Ph: (02) 4228 4133 Facsimile: (02) 4228 6811 ACN 003 936 981 This drawing is subject to COPYRIGHT. It remains the property of Forbes Rigby Pty Ltd	PROJECT TITLE VINCENTIA DISTRICT CENTRE EXTERNAL ROAD UPGRADES STAGE 2 for Stockland Developments Pty. Ltd.				DRAWING TITLE NCR – MID BLOCK PEDESTRIAN CROSSING			
					DESIGN BY	S.COLEMAN	FEB '11											
					DRAWN BY	S.COLEMAN	AUG '11											
					DRAFTING CHECK	JW	12/03/12											
					DESIGN CHECK	JW	12/03/12											
					FINAL APPROVAL	JW	12/03/12											
					FOR APPROVAL													