


E SECTION
DA204

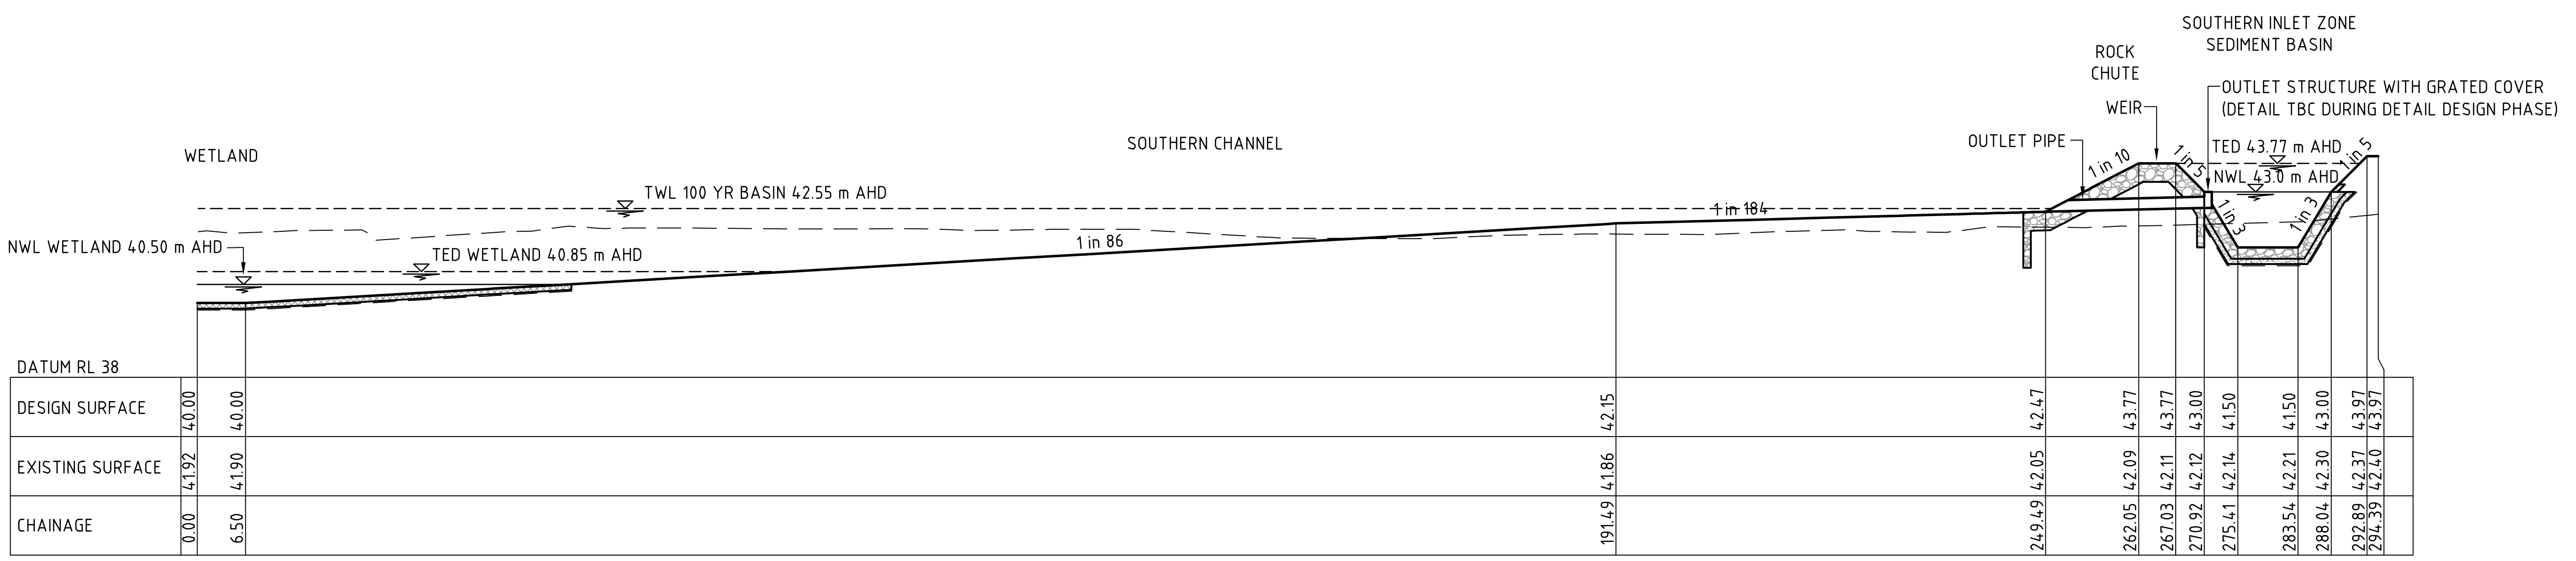


D SECTION
DA204

- NOTES:**
- FOR DETAILS OF ECO VERGE REFER TO LANDSCAPE DRAWINGS.
 - ALL PIPES TO BE 375 DIA RCP UNLESS NOTED OTHERWISE.
 - STORMWATER DRAINAGE DETAILS PREPARED BY EDAW AND REPRODUCED BY GHD.

PRELIMINARY

C	CONCEPT DESIGN TO ACCOMPANY S75W APPLICATION	SA	AM*	CM*	13.11.12	
B	CONCEPT DESIGN REVISED TO REFERENCE METCASH APPLICATION	SA	CM*	CM*	15.09.10	
A	CONCEPT DESIGN TO ACCOMPANY DEVELOPMENT APPLICATION	SA	FC*	CM*	08.07.09	
No	Revision	Note: * indicates signatures on original issue of drawing or last revision of drawing	Drawn	Job Manager	Project Director	Date

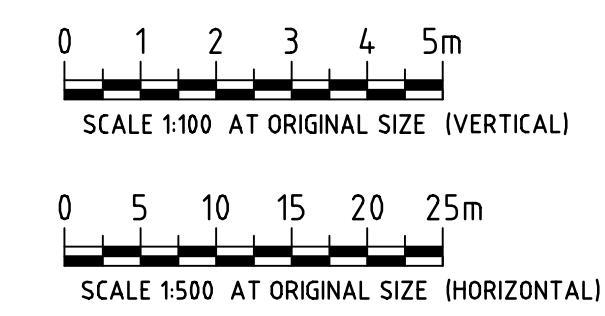

DO NOT SCALE	Drawn S. ATKINS	Designer EDAW
Conditions of Use. This document may only be used by GHD's client (and any other person who GHD has agreed can use this document) for the purpose for which it was prepared and must not be used by any other person or for any other purpose.	Drafting Check	Design Check
	Approved (Project Director)	Date
	Scale AS SHOWN	This Drawing must not be used for Construction unless signed as Approved

Client	GOODMAN BUNGARRIBEE ESTATE - HUNTINGWOOD WEST
Project	STORMWATER DRAINAGE WORKS SECTIONS & DETAILS - SHEET 2 OF 2
Title	
Original Size	A1
Drawing No:	21-18115-DA206
Rev:	C