







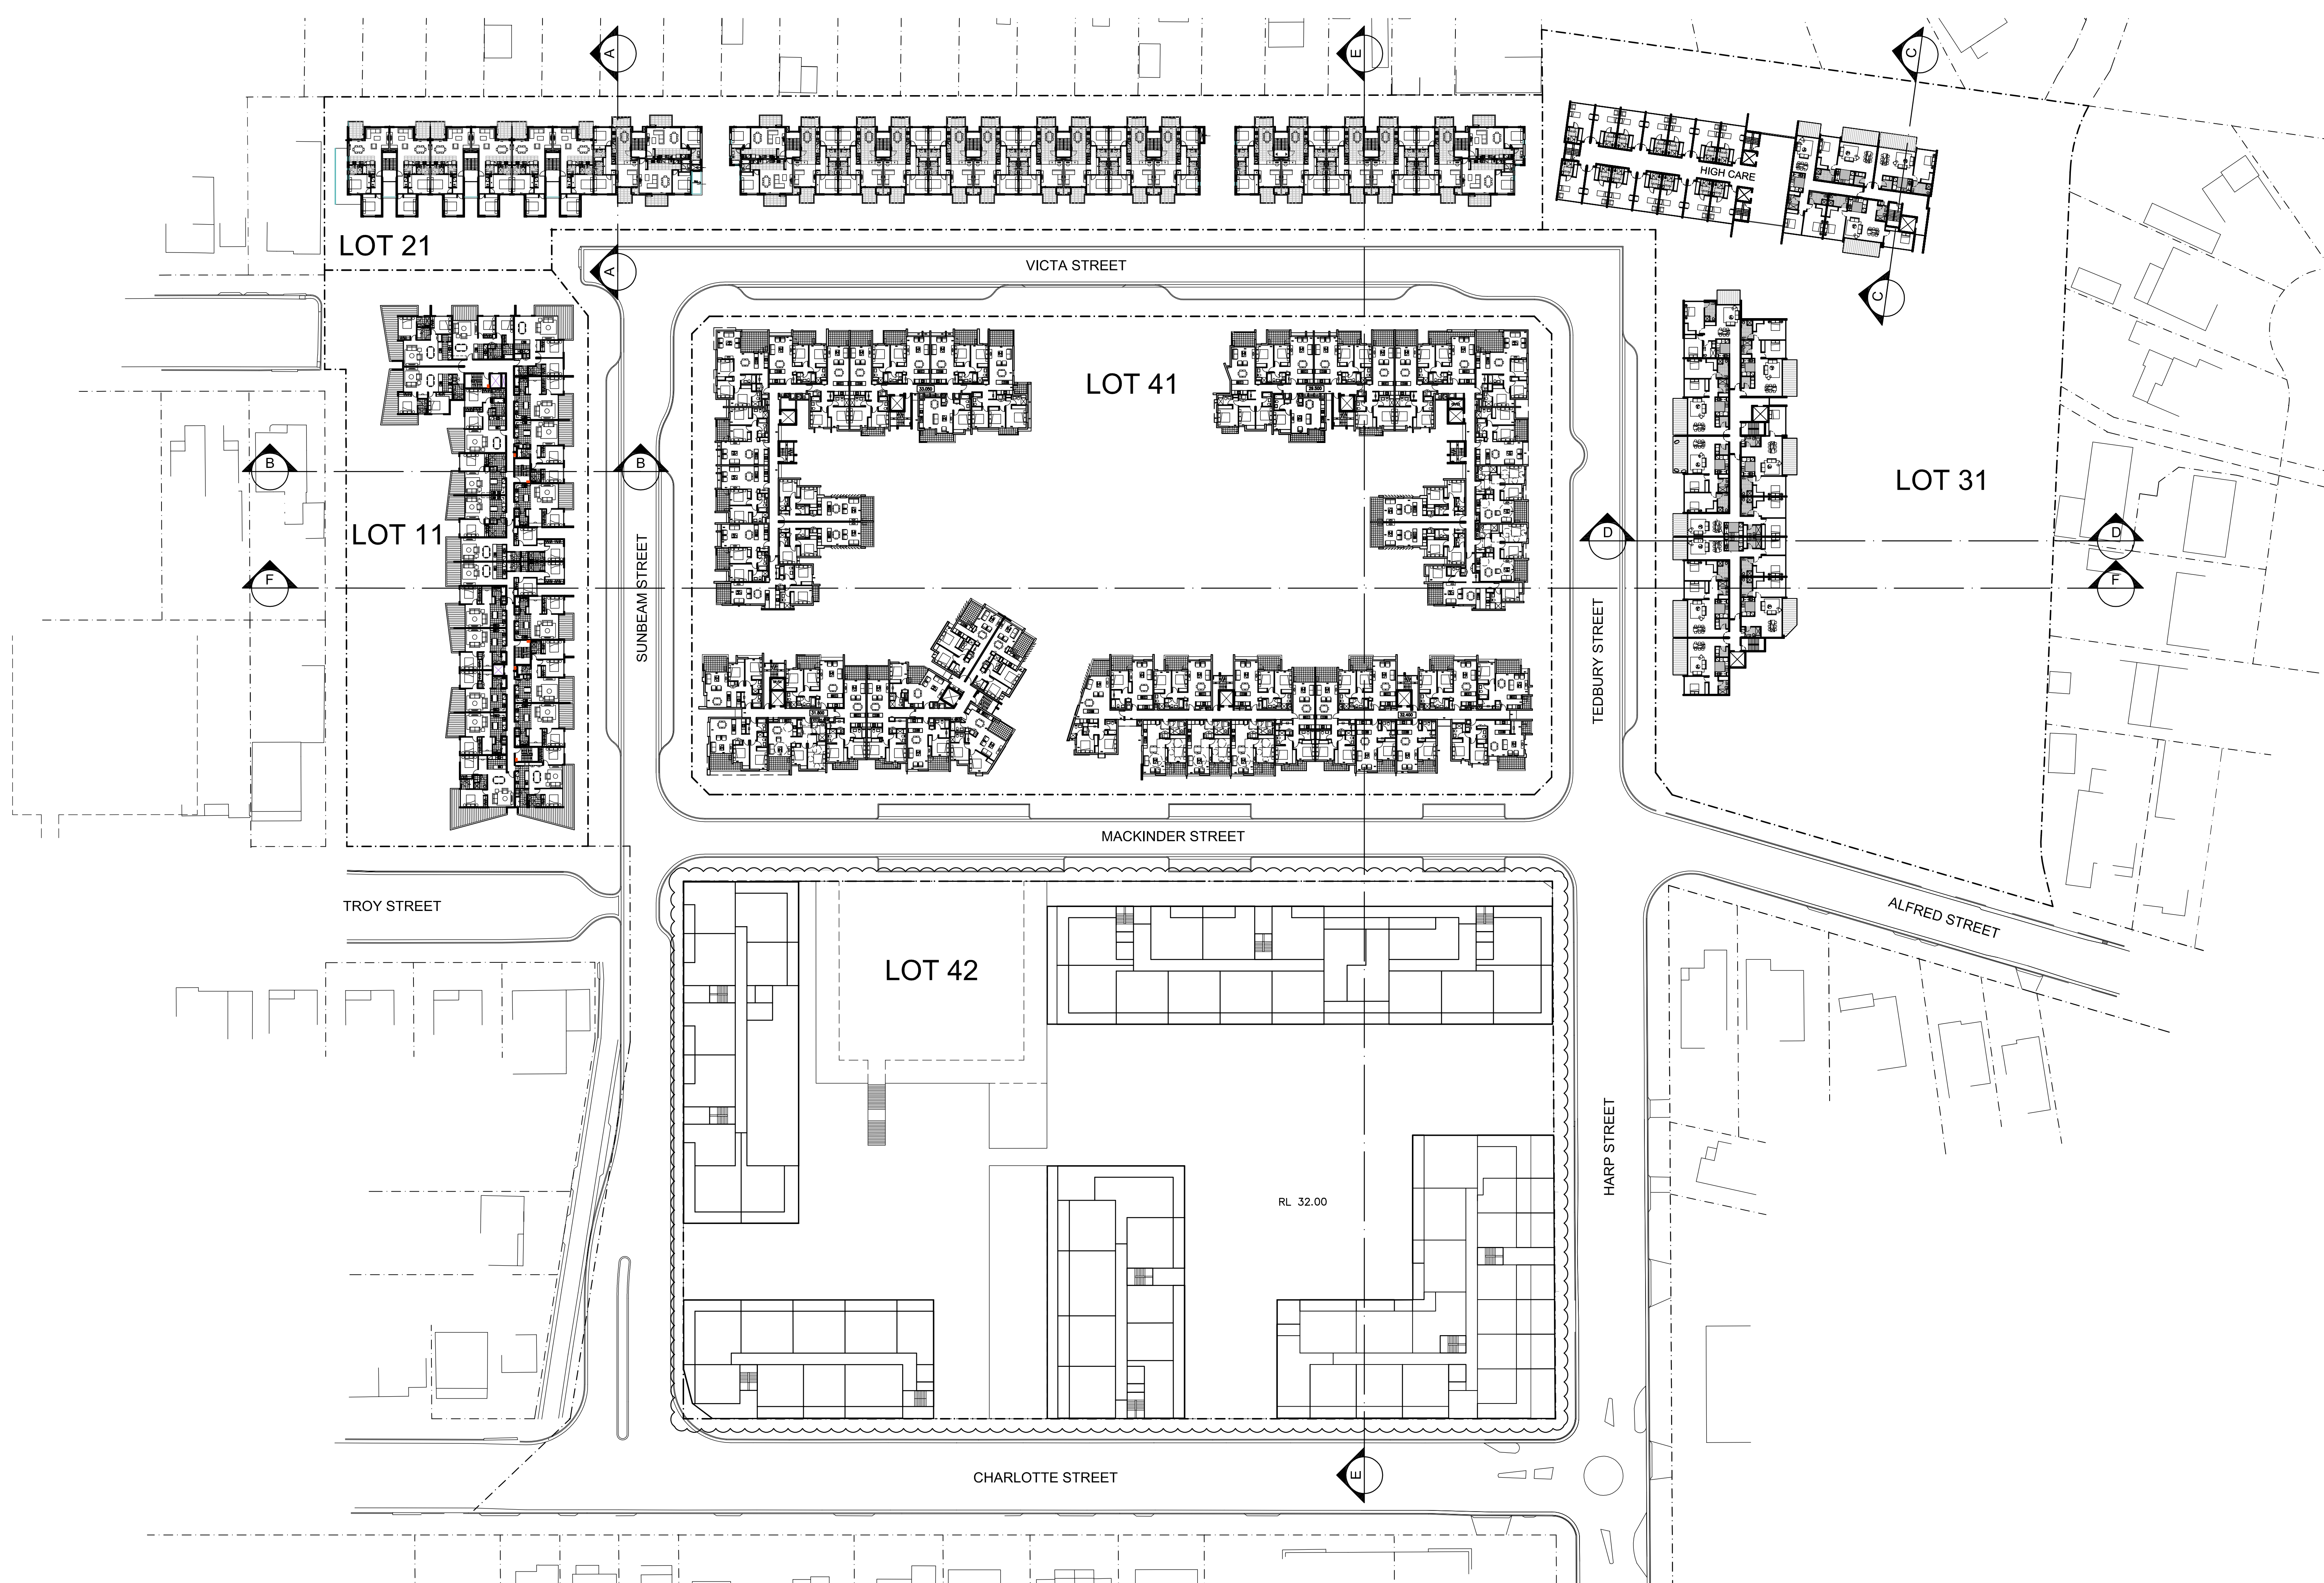


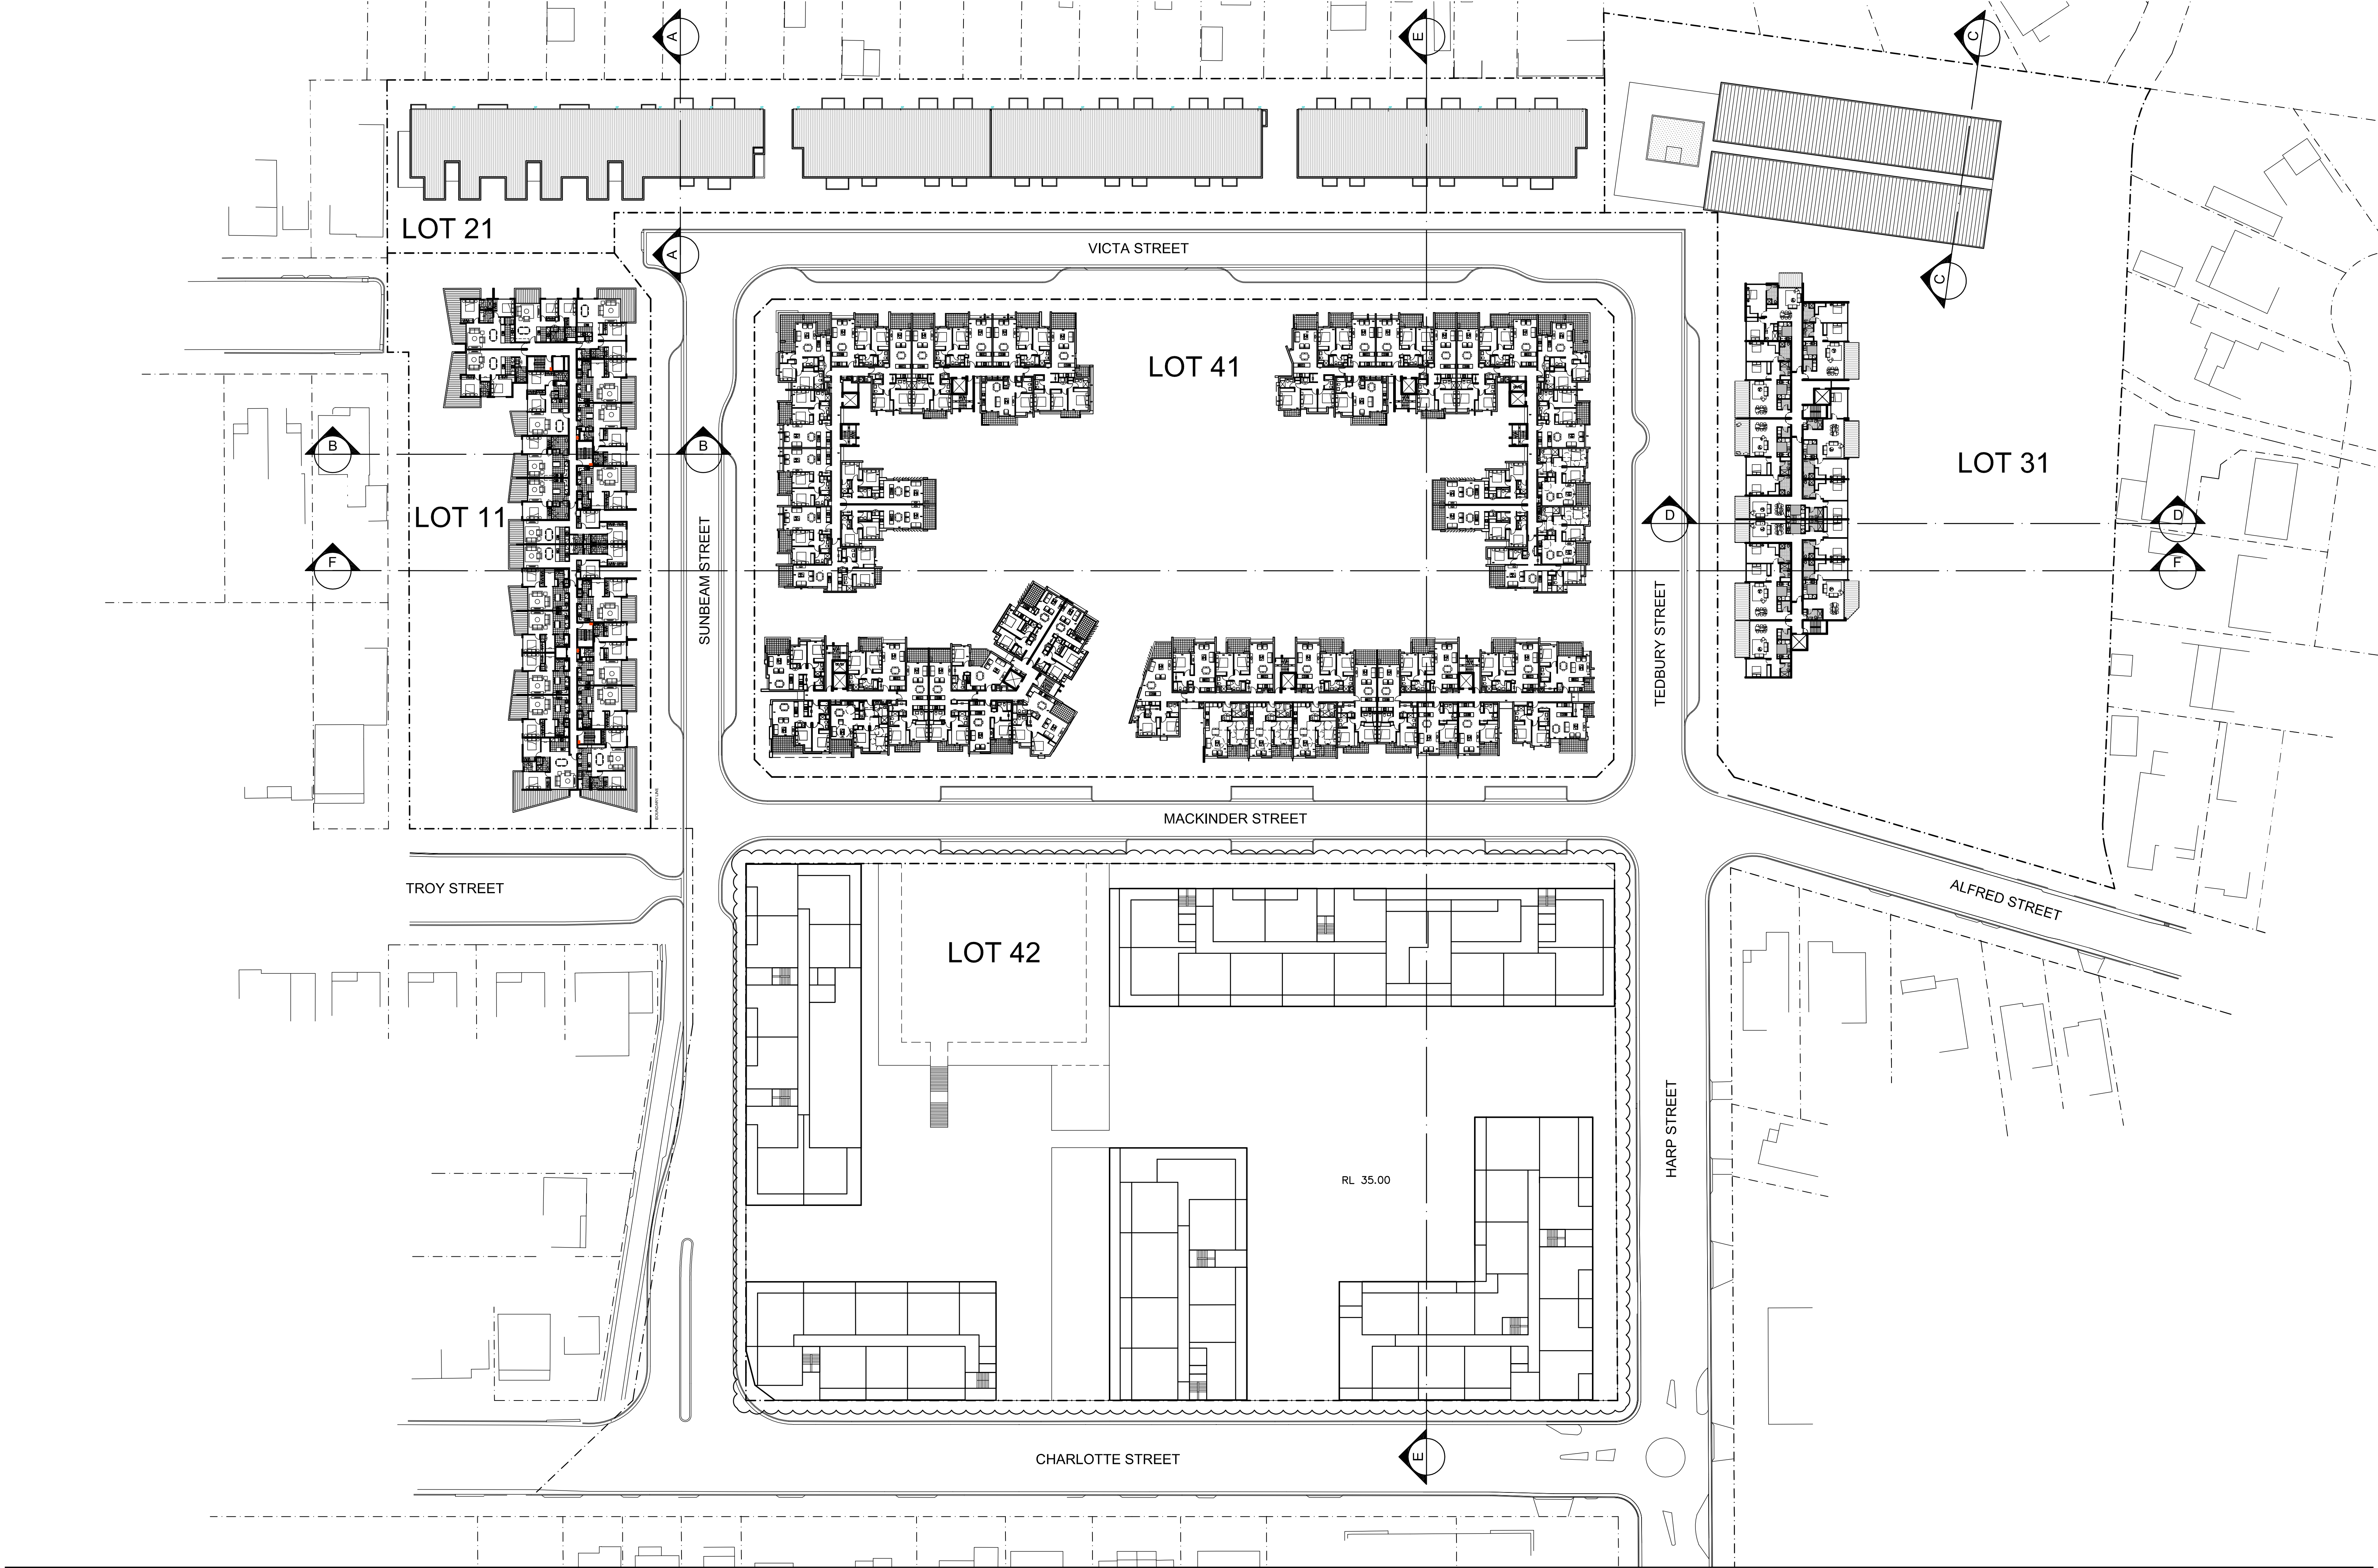


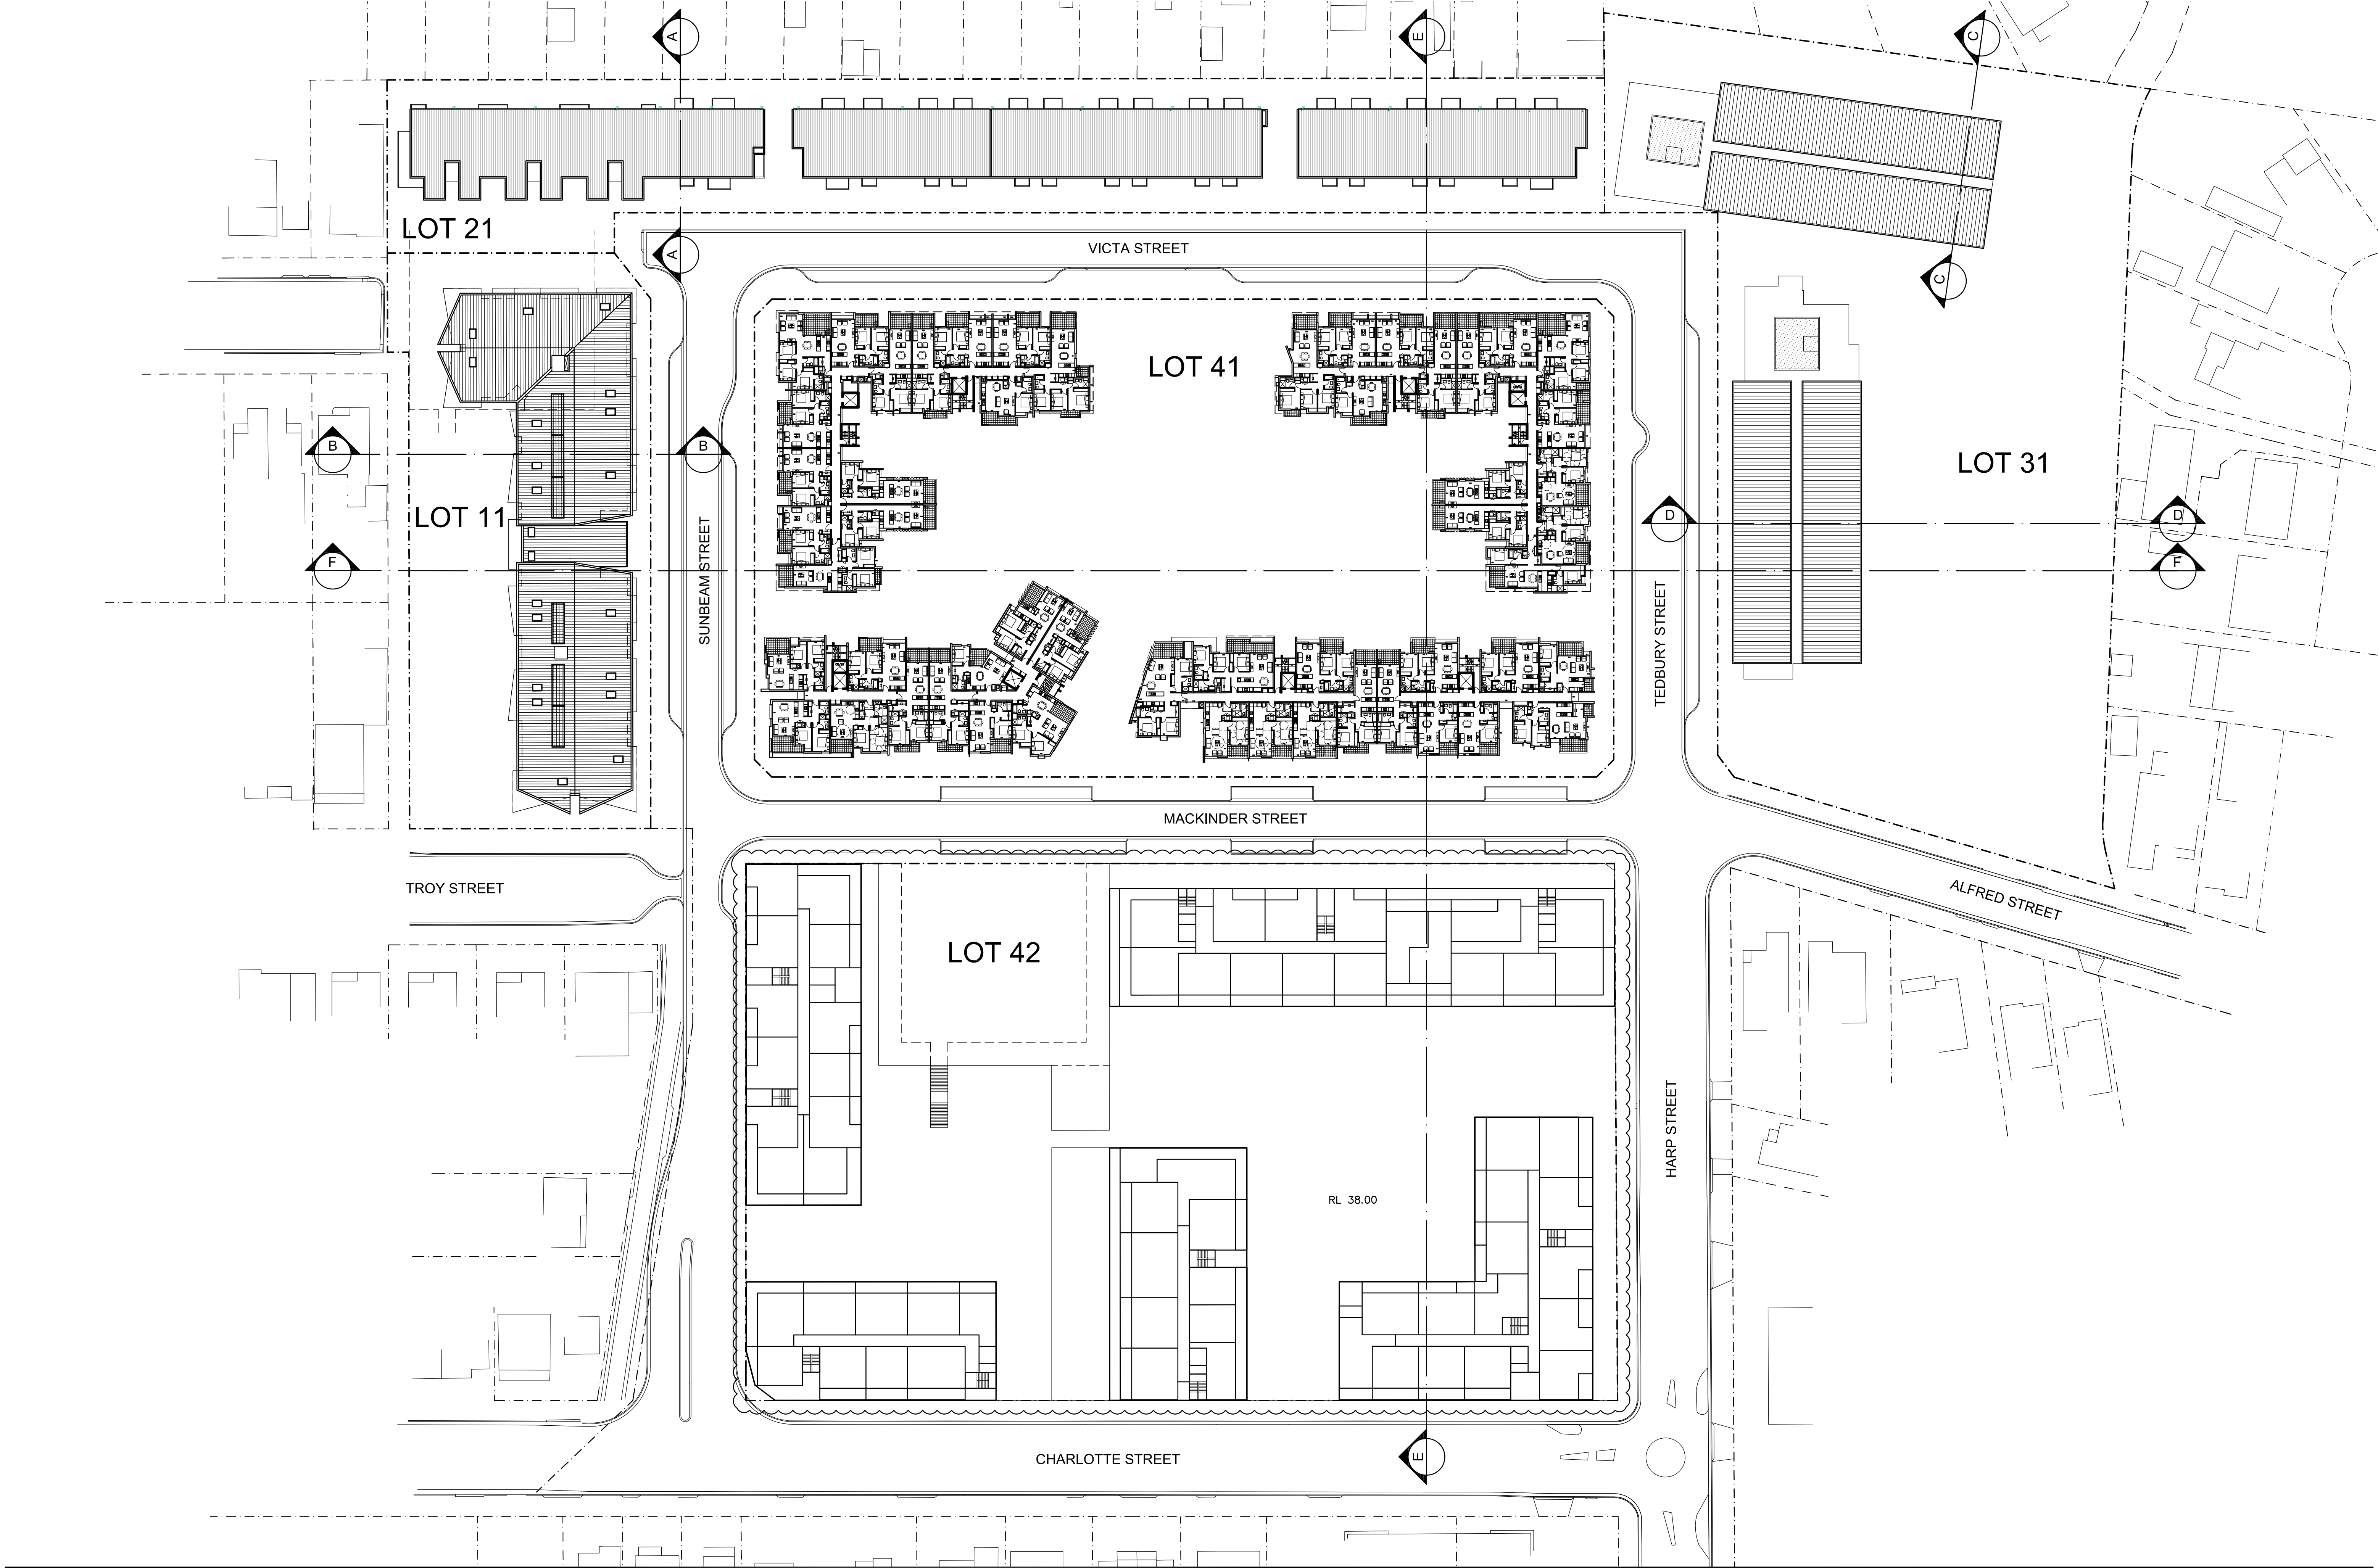


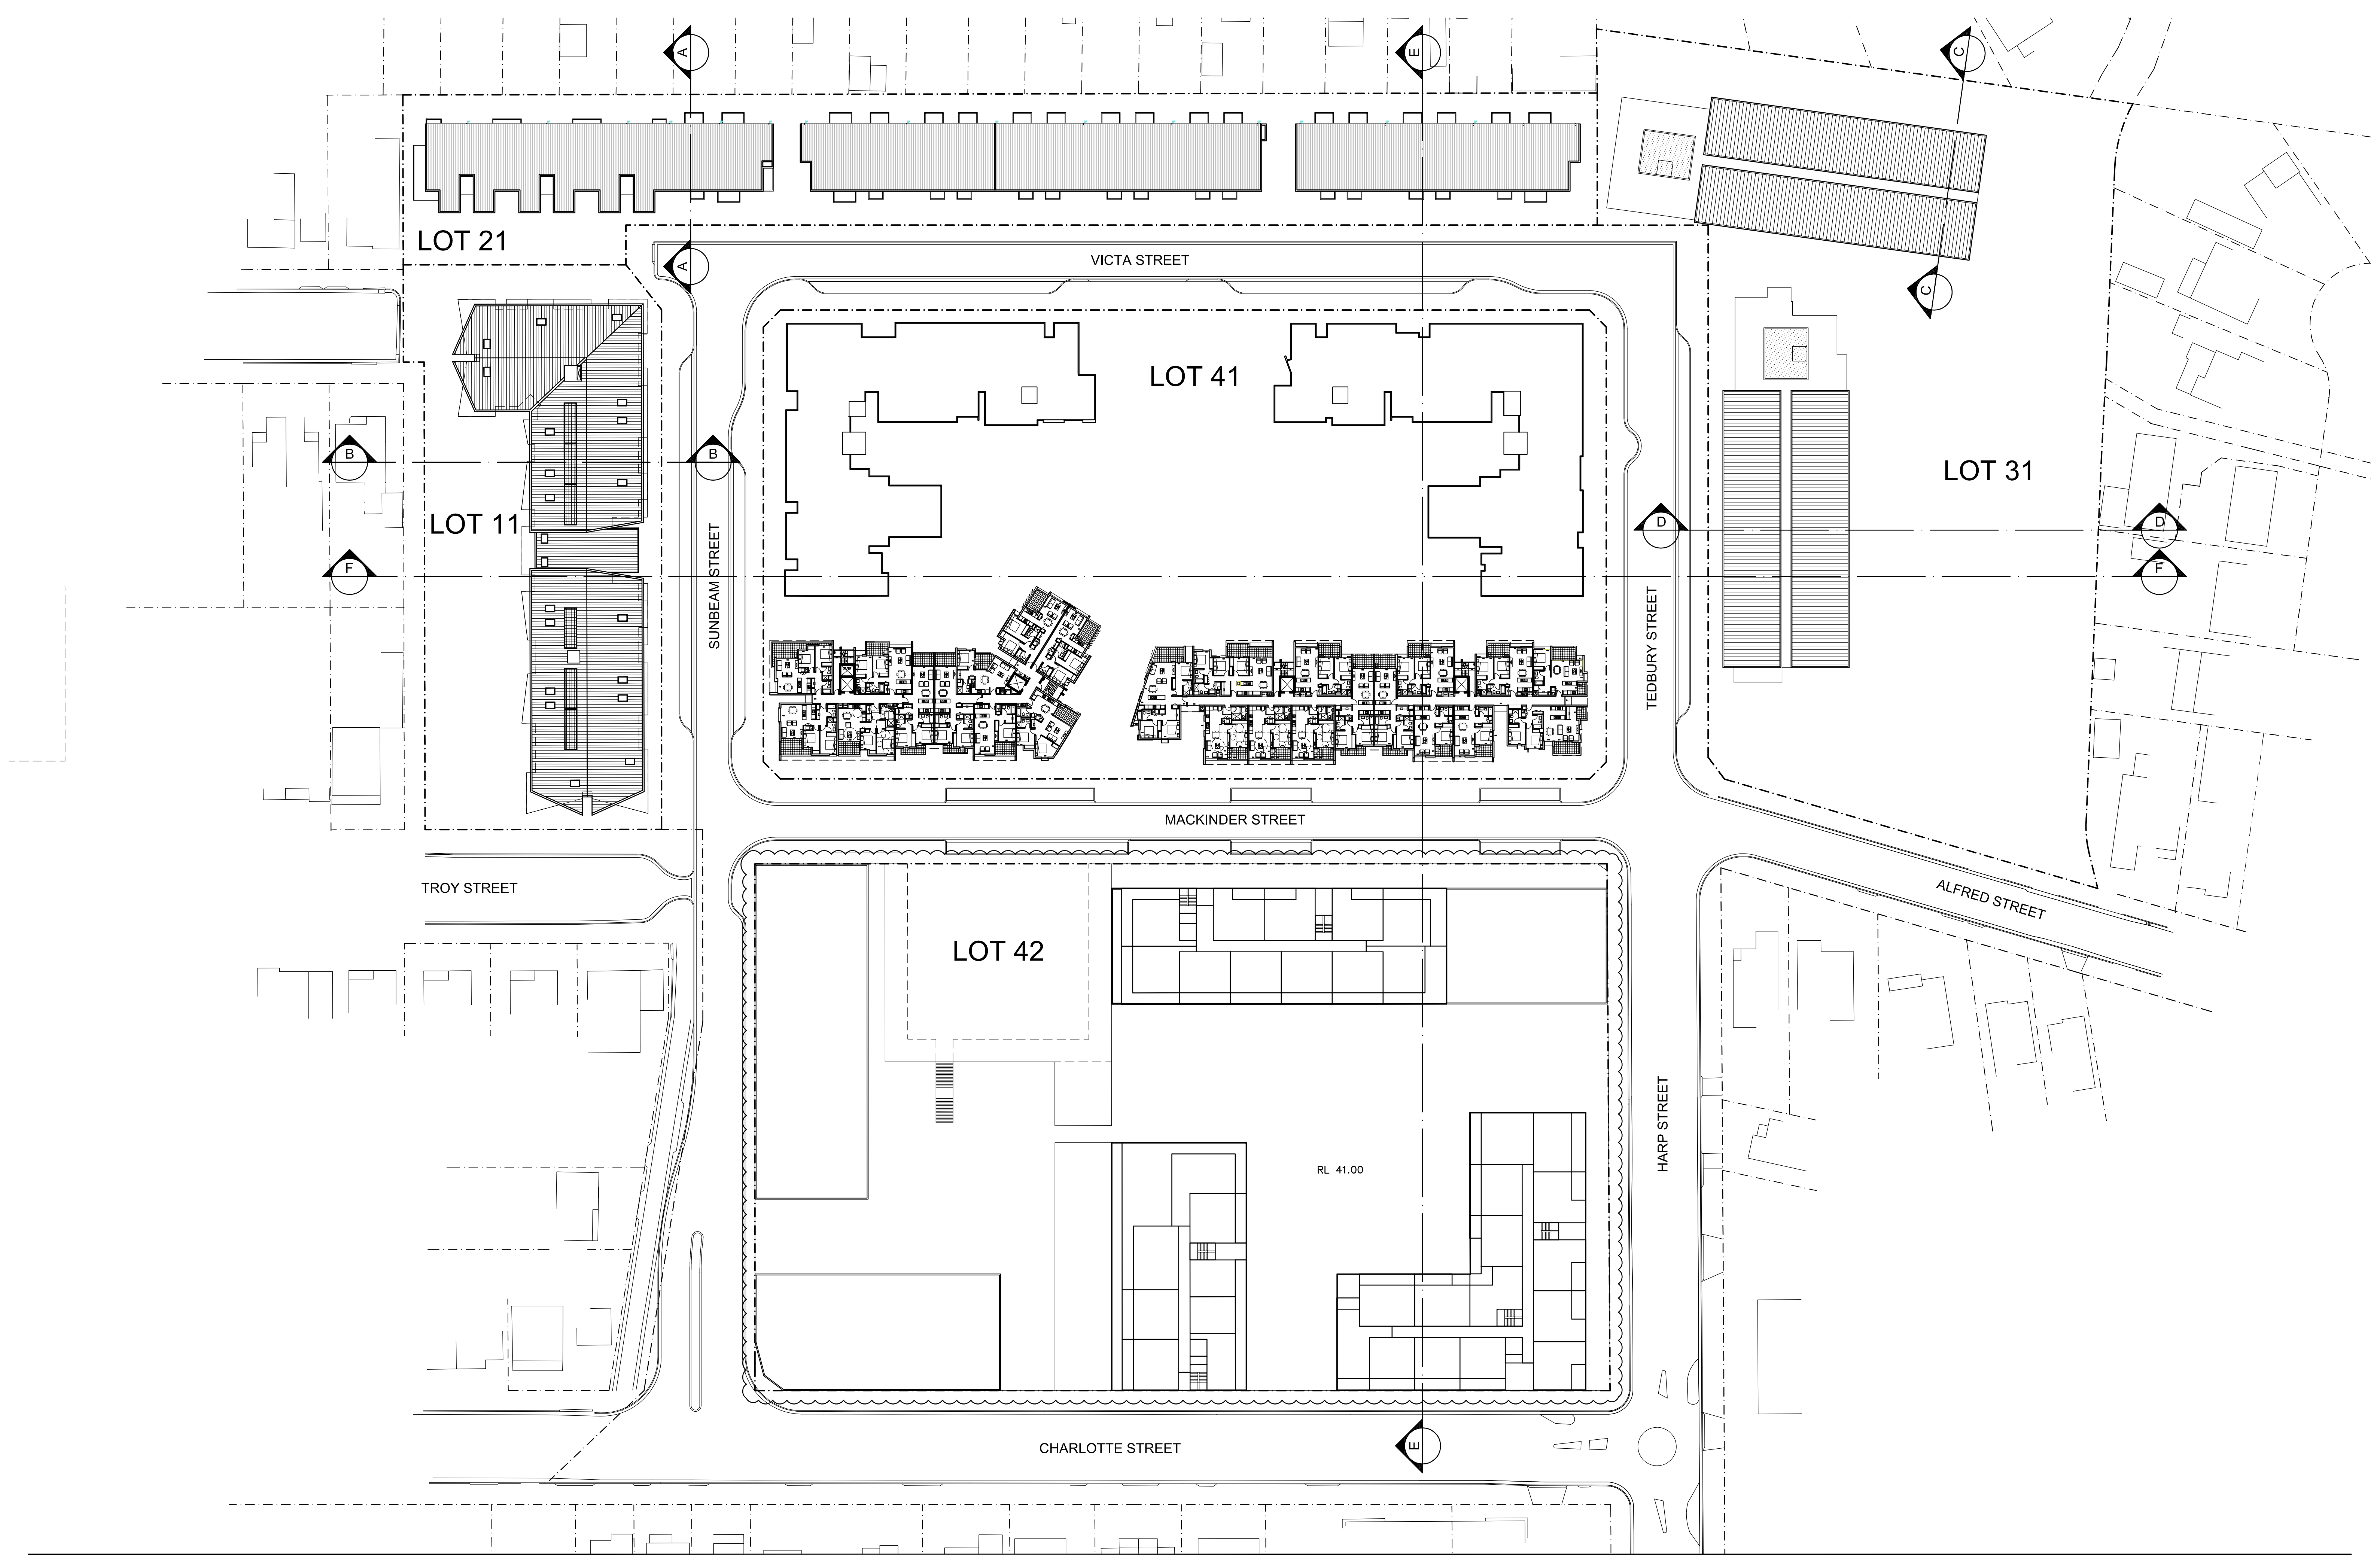


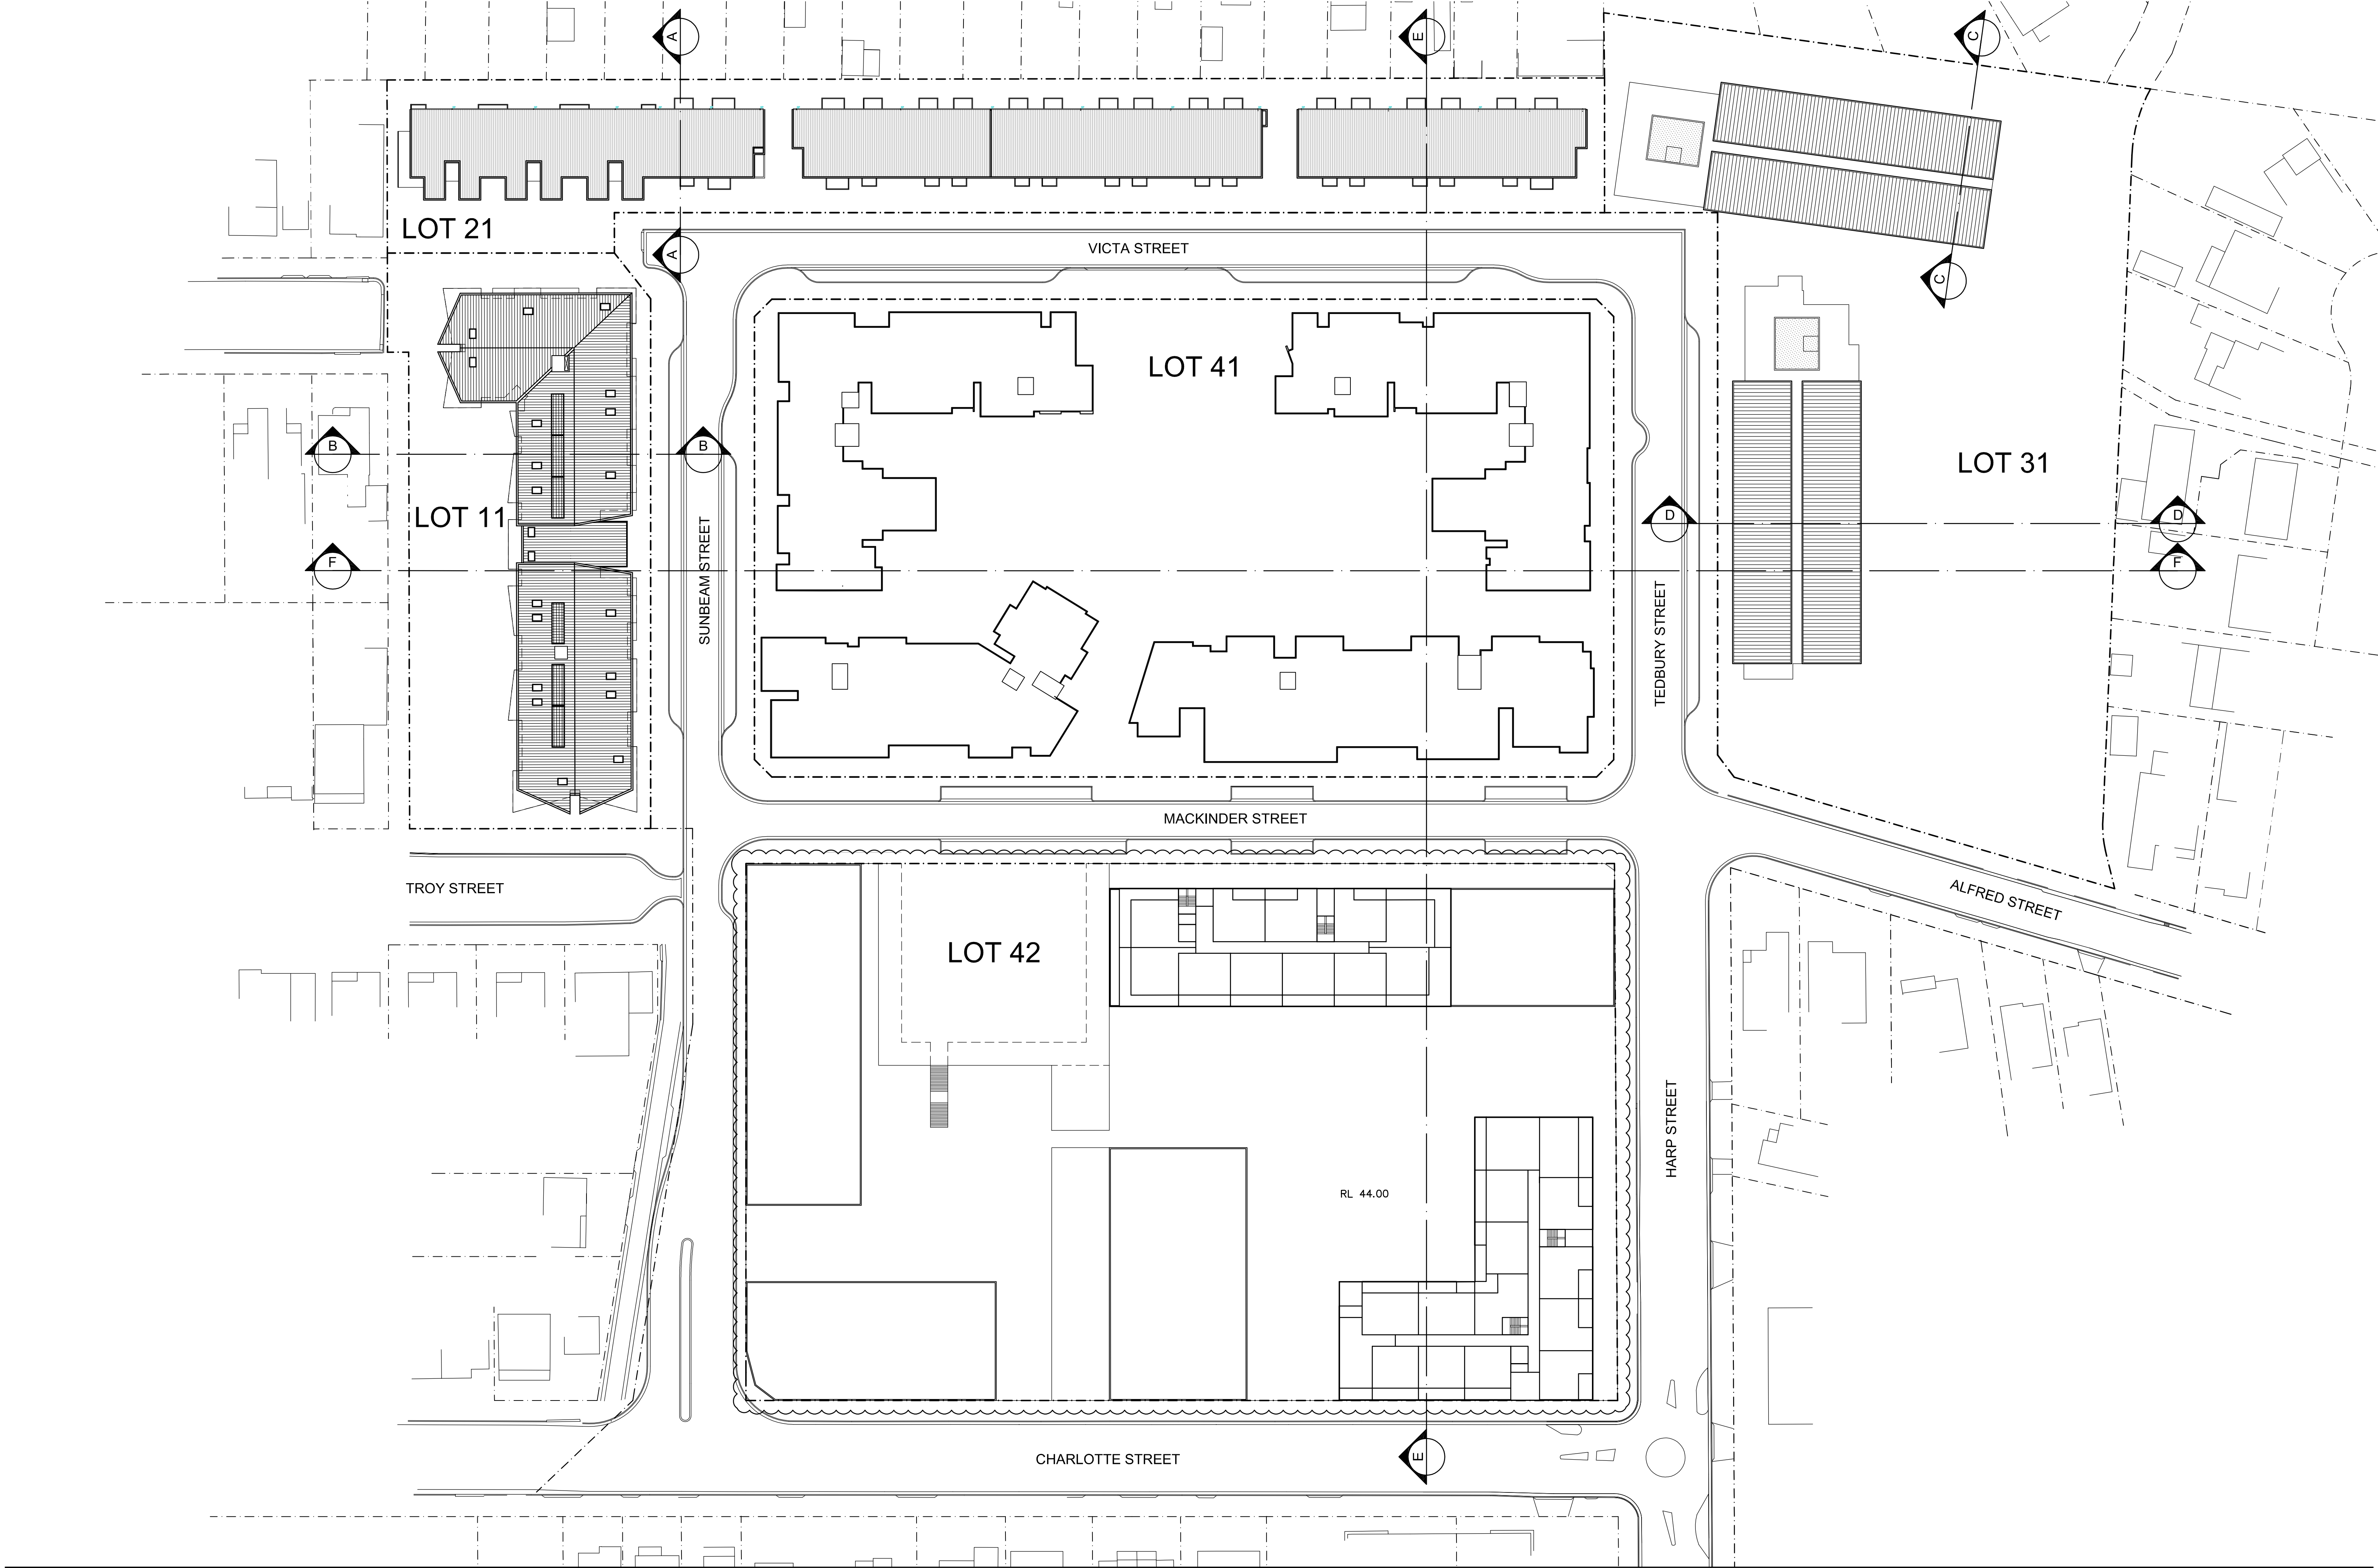


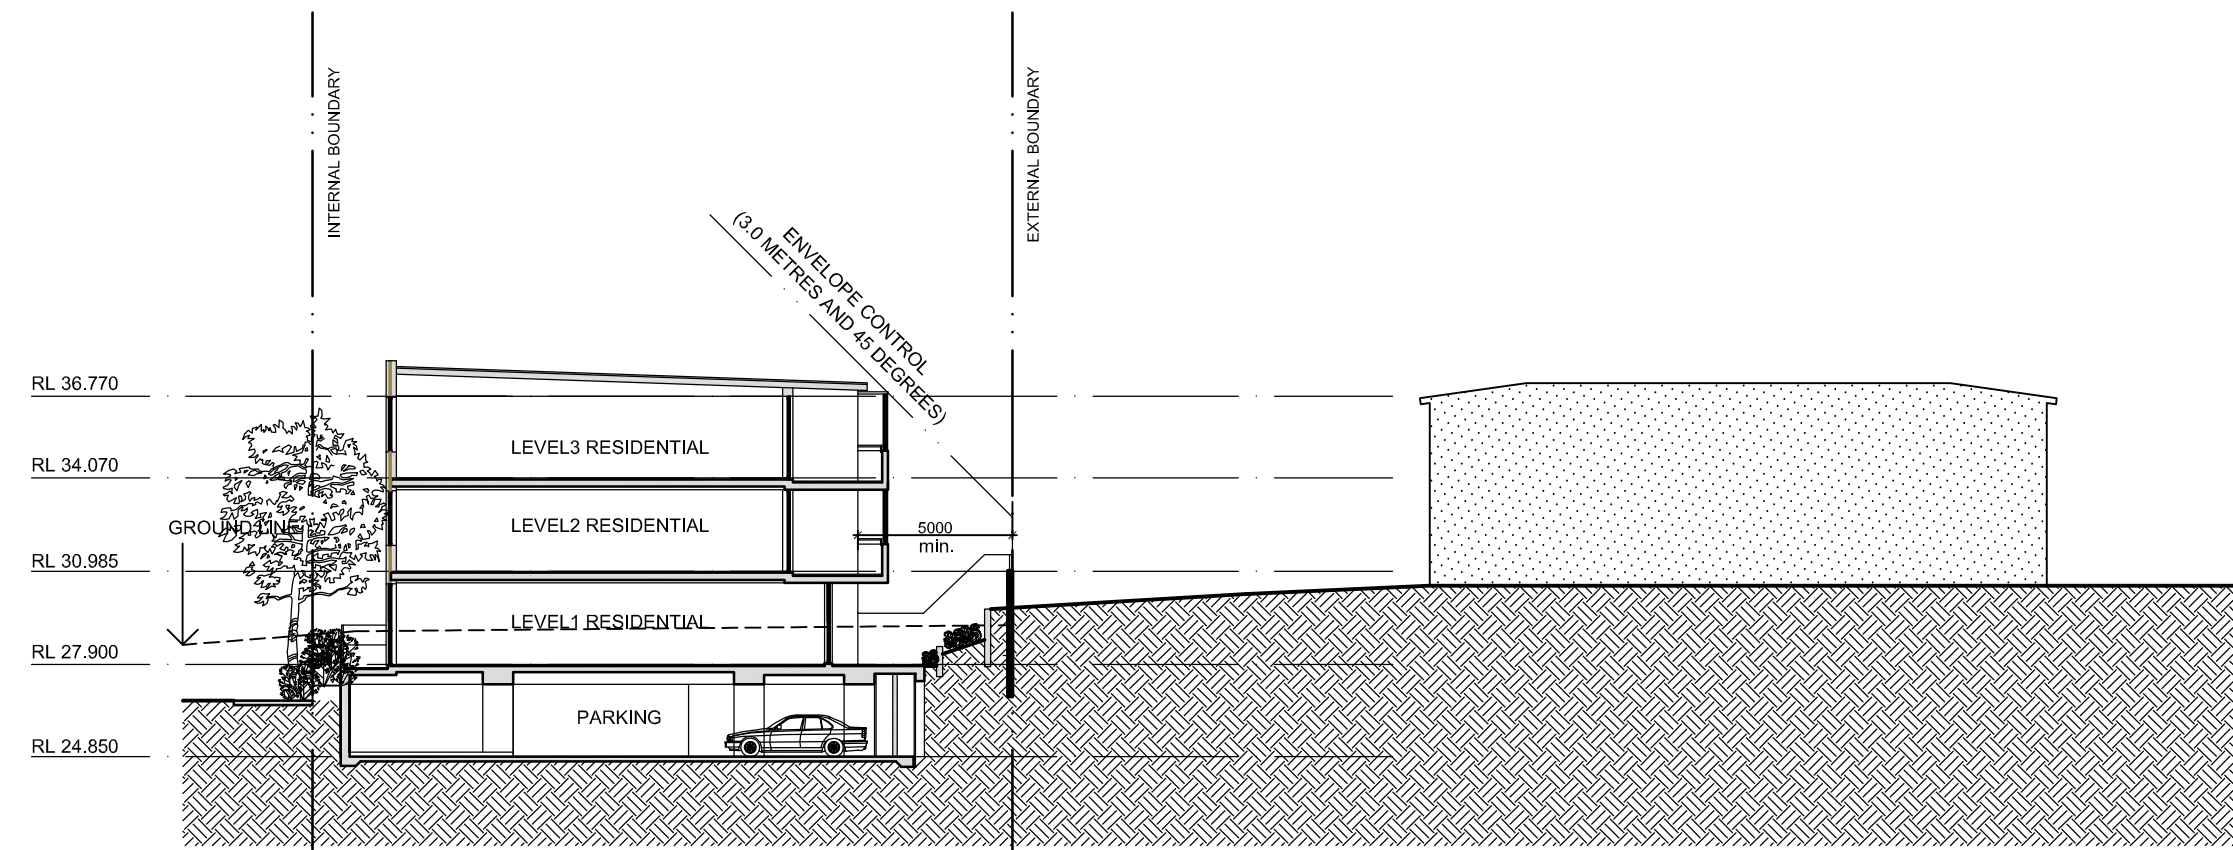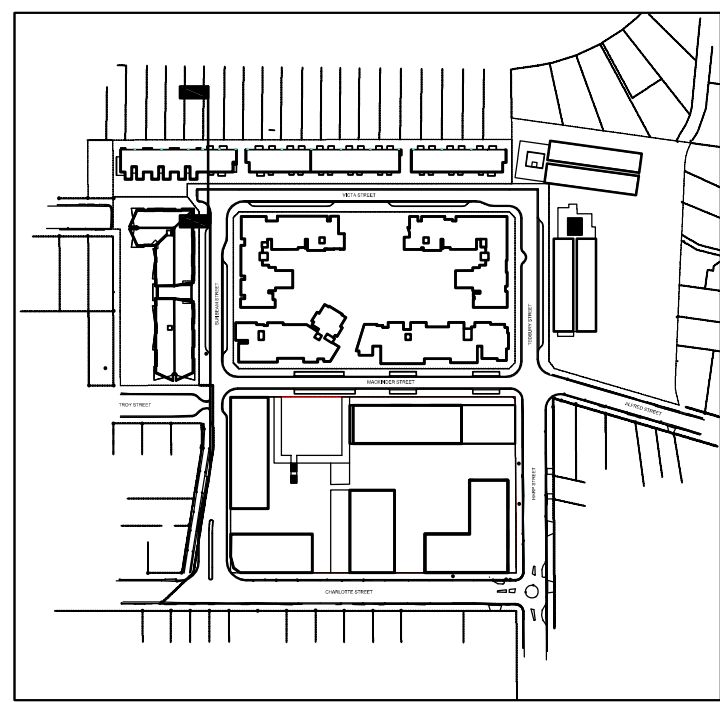



SECTION AA  
LOT 21  
RESIDENTIAL BUILDING

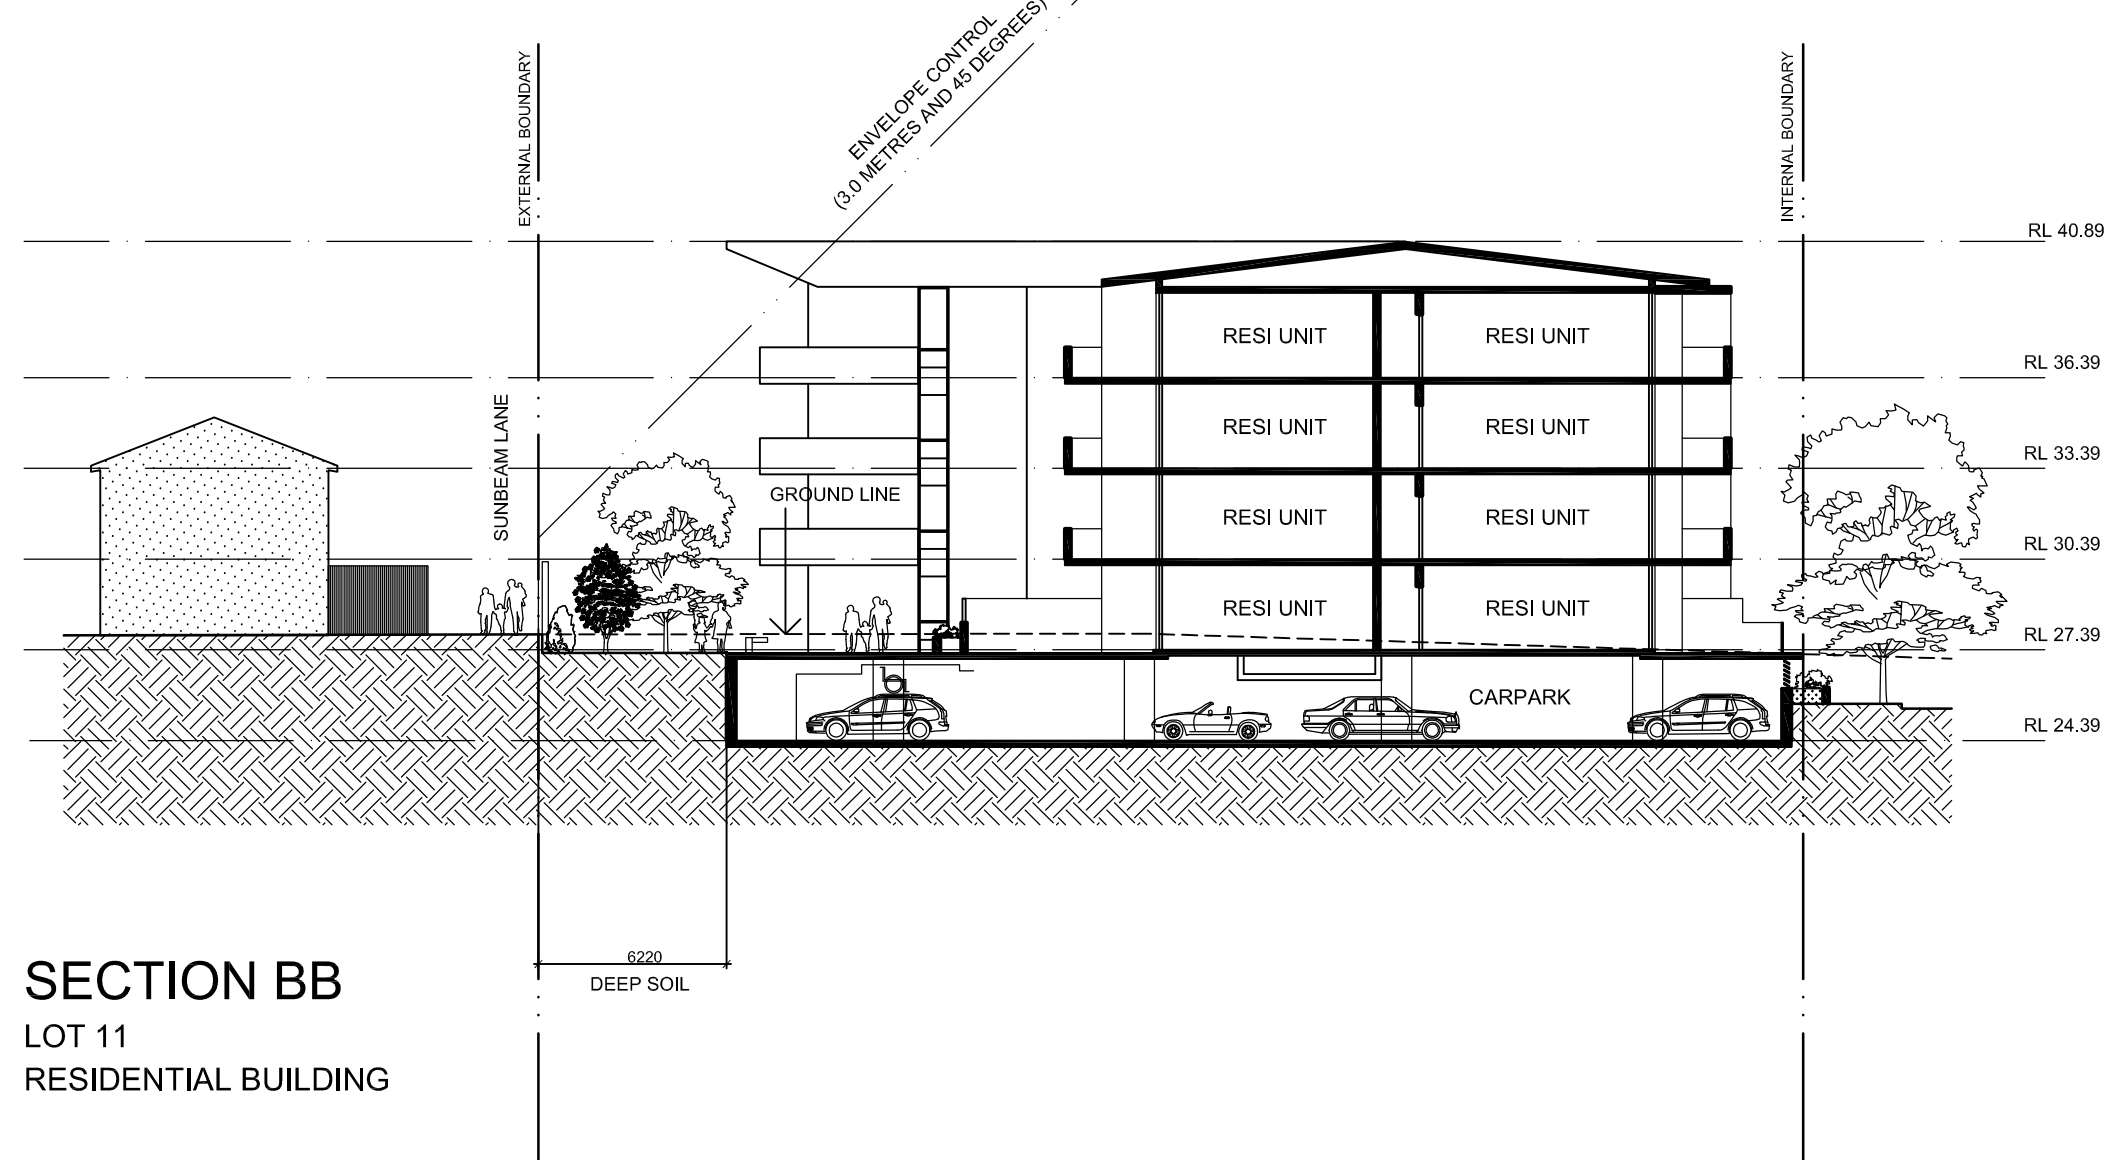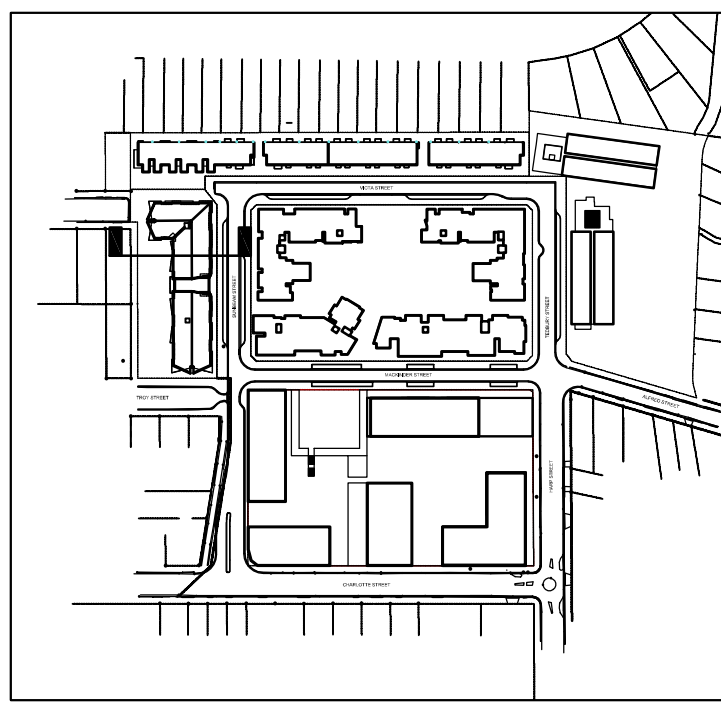

SECTION BB  
LOT 11  
RESIDENTIAL BUILDING

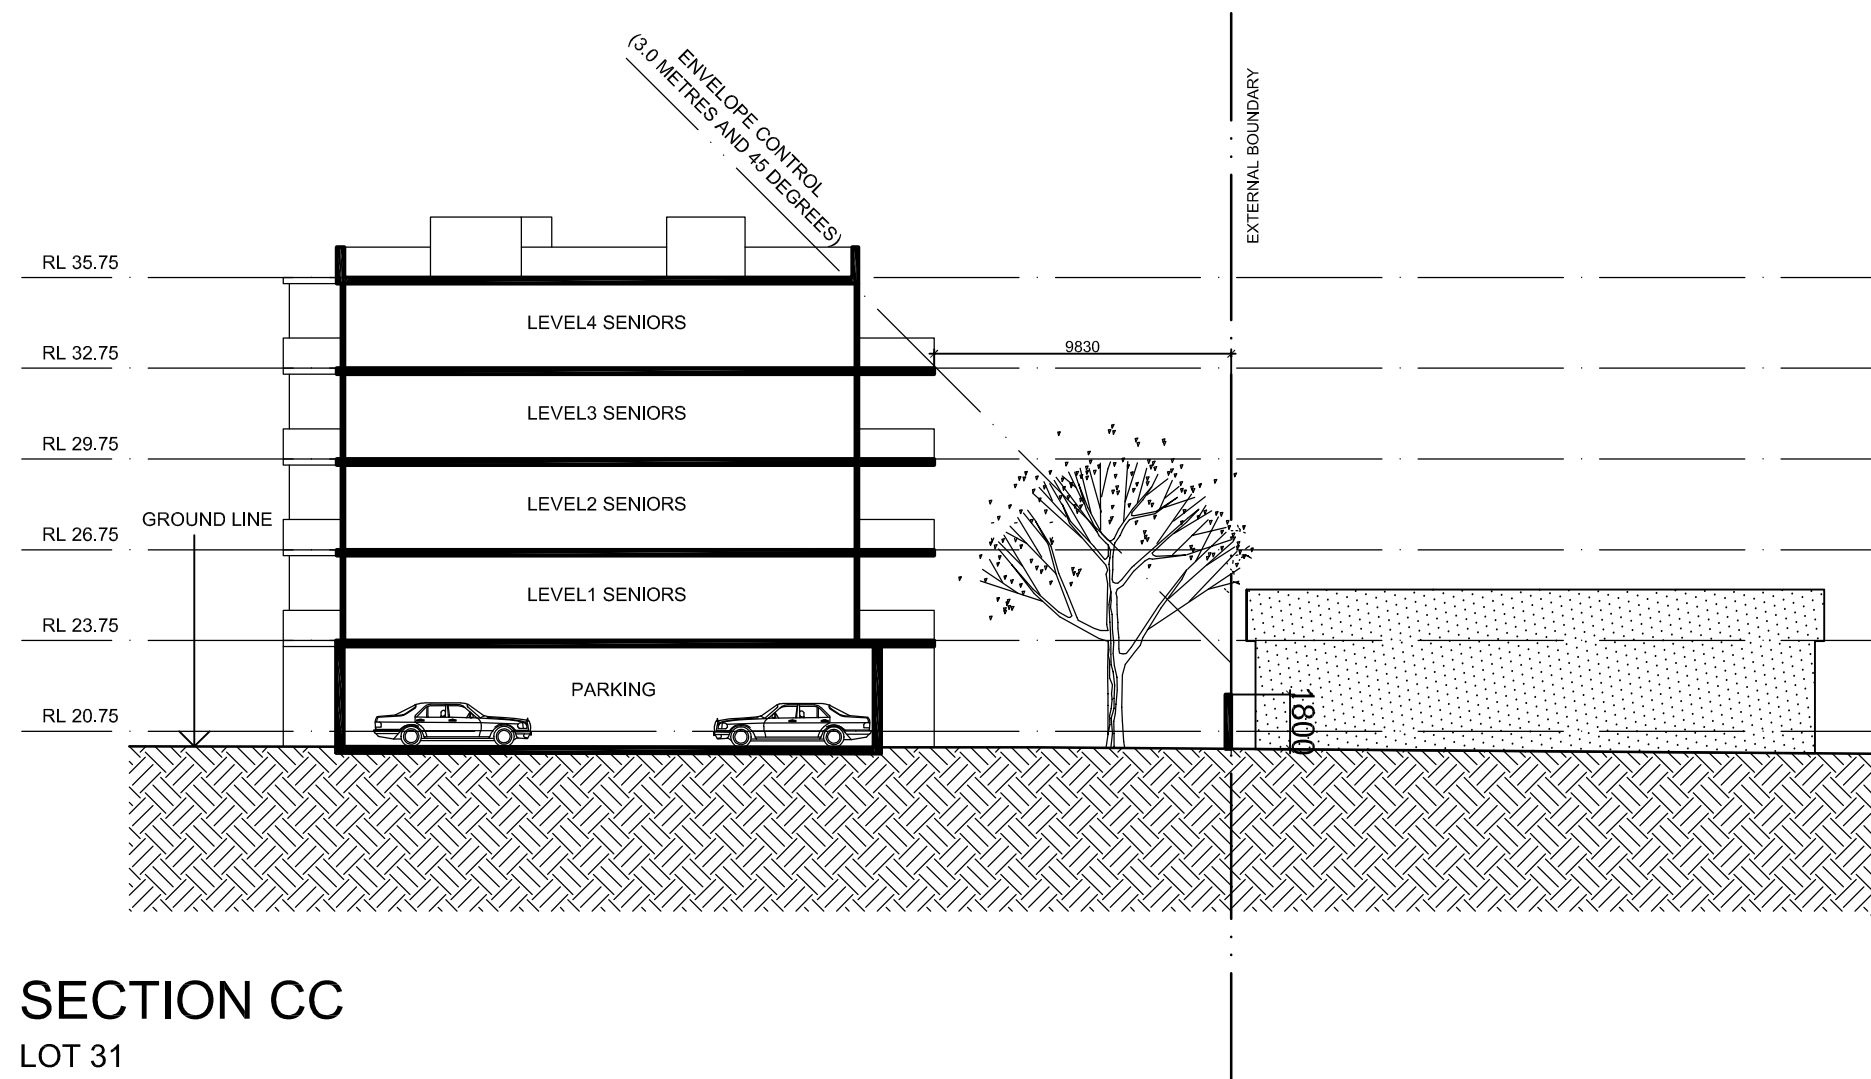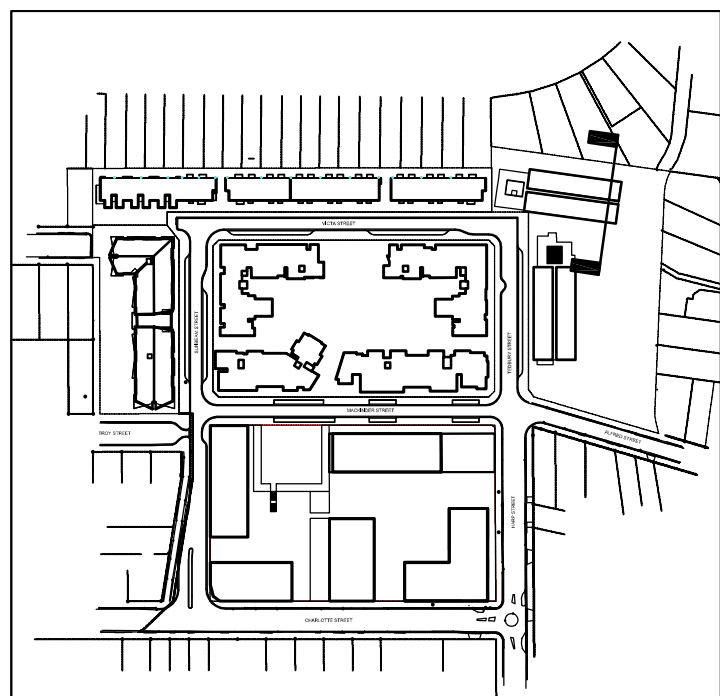

SECTION CC  
LOT 31  
SENIORS LIVING COMPLEX

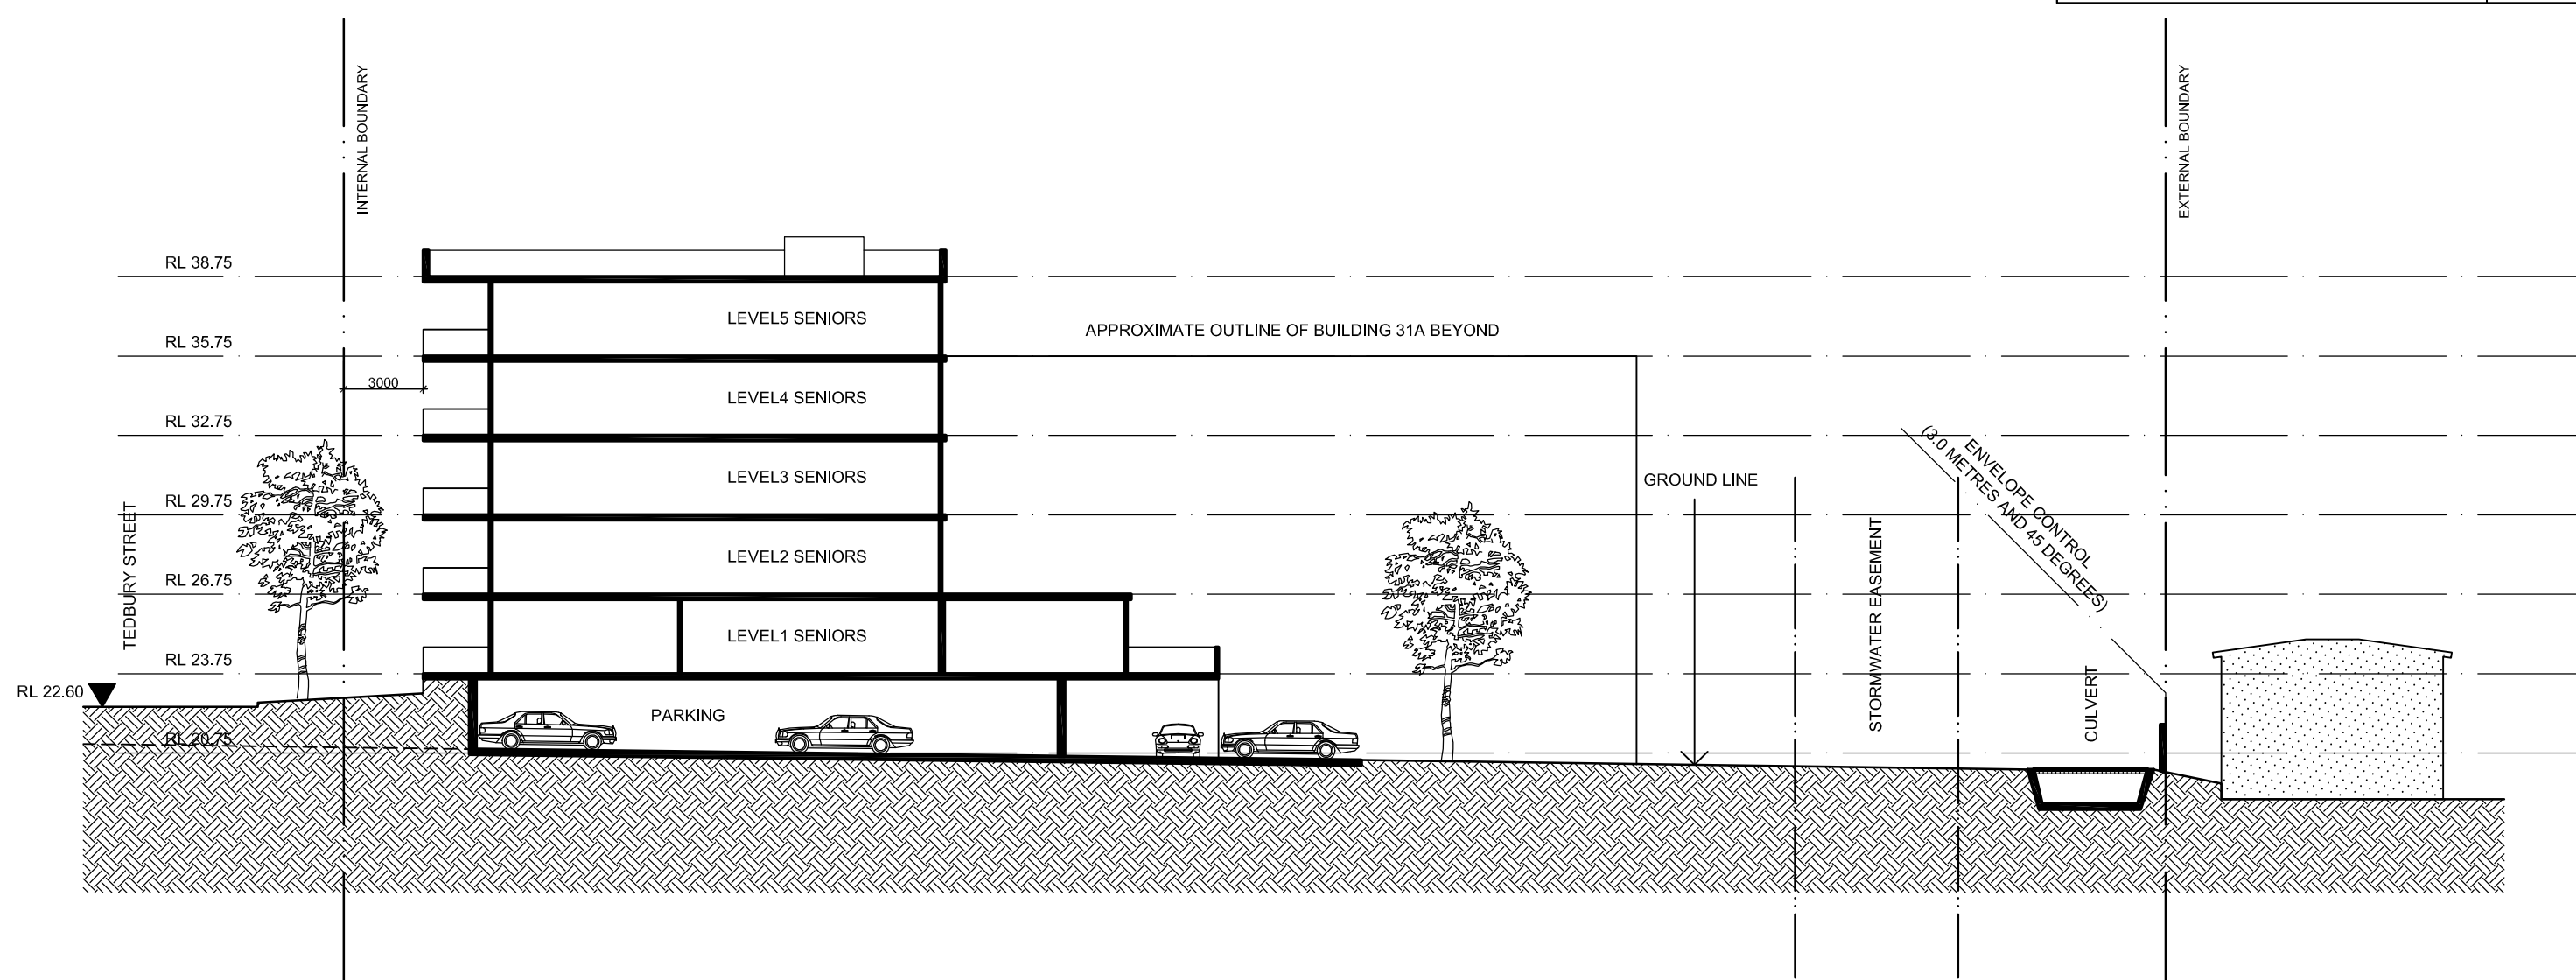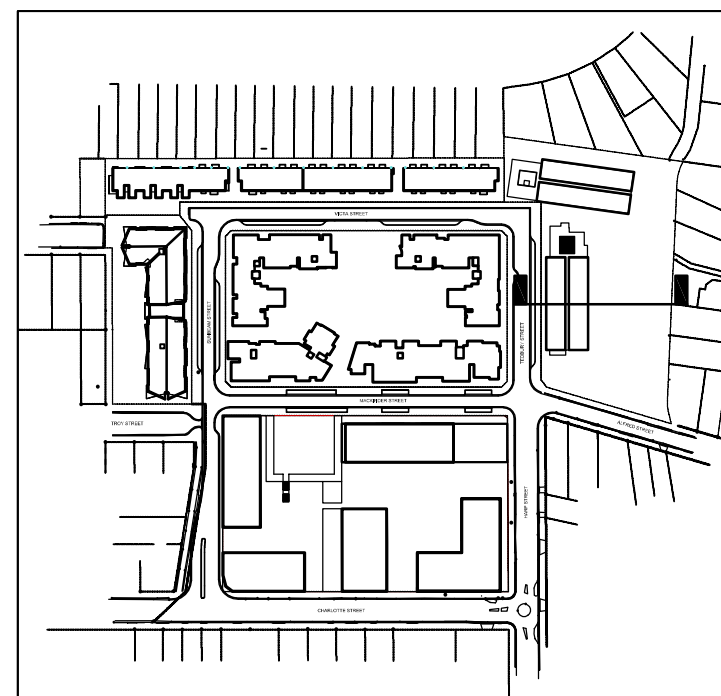

SECTION DD  
LOT 31  
SENIORS LIVING COMPLEX


| ISSUE | DATE       | DESCRIPTION                           |
|-------|------------|---------------------------------------|
| F     | 01/08/2012 | ISSUE FOR S75W MODIFICATION           |
| E     | 12/03/2012 | ISSUE FOR S75W MODIFICATION           |
| D     | 18/12/2009 | REVISED PREFERRED PROJECT APPLICATION |
| C     | 20/04/2009 | REVISED ISSUE FOR DA (CONCEPT)        |
| B     | 01/10/2008 | PRELIM ISSUE FOR CONCEPT              |
| A     | 18/09/2008 | PRELIM ISSUE FOR CONCEPT              |

| ISSUE | DATE | DESCRIPTION |
|-------|------|-------------|
|       |      |             |
|       |      |             |
|       |      |             |
|       |      |             |
|       |      |             |

Architects  
**KANNFINCH**  
Master Planning Architecture  
Interiors Urban Design  
[www.kannfinch.com](http://www.kannfinch.com)





Project:  
**CLEMTON PARK  
RESIDENTIAL DEVELOPMENT**


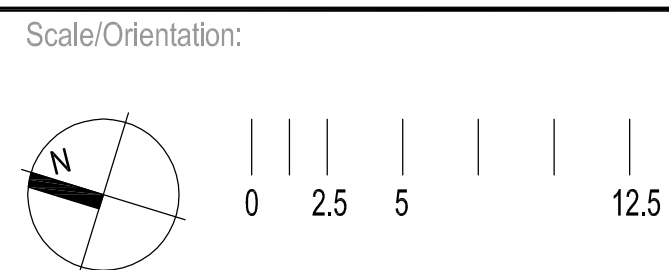


Drawing:  
**CONCEPT PLAN ONLY  
SECTIONS 1**

Project Number: Drawing Number:  
**5975.02 S75W 3.01**  
Issue & Date: F 01.08.12

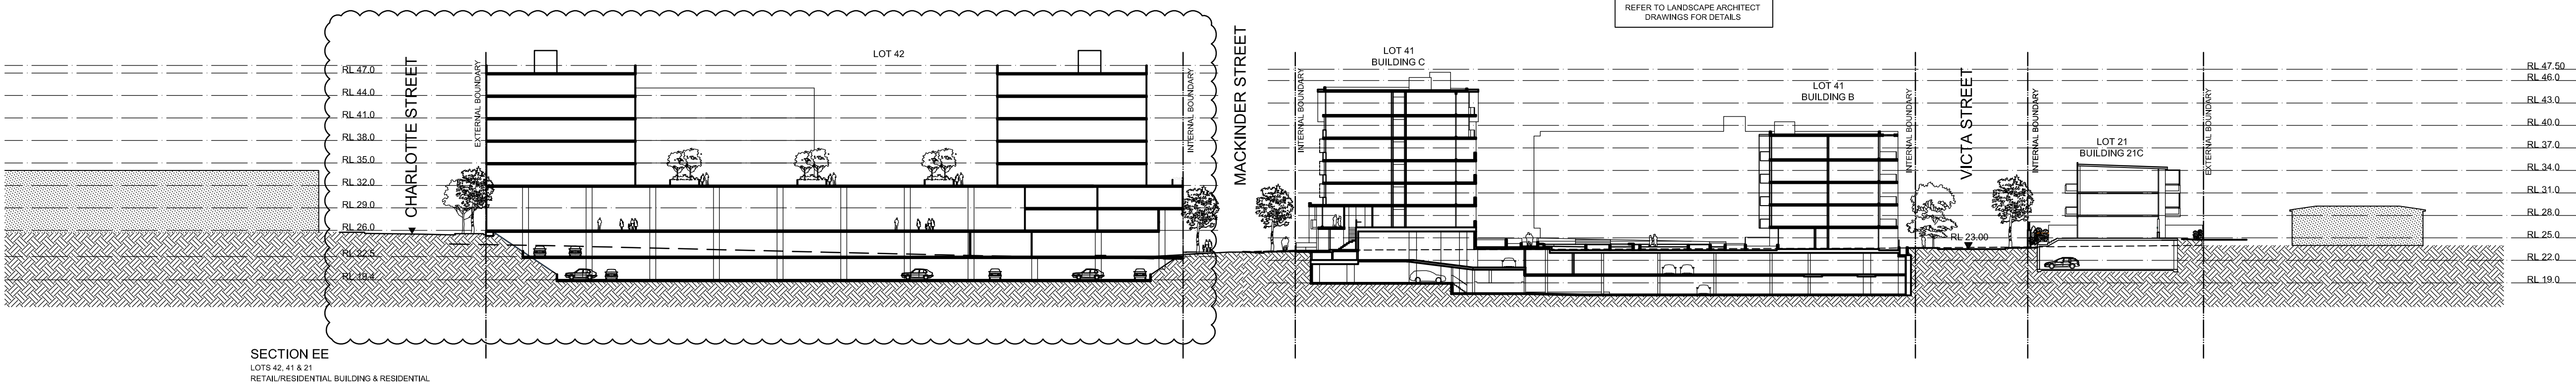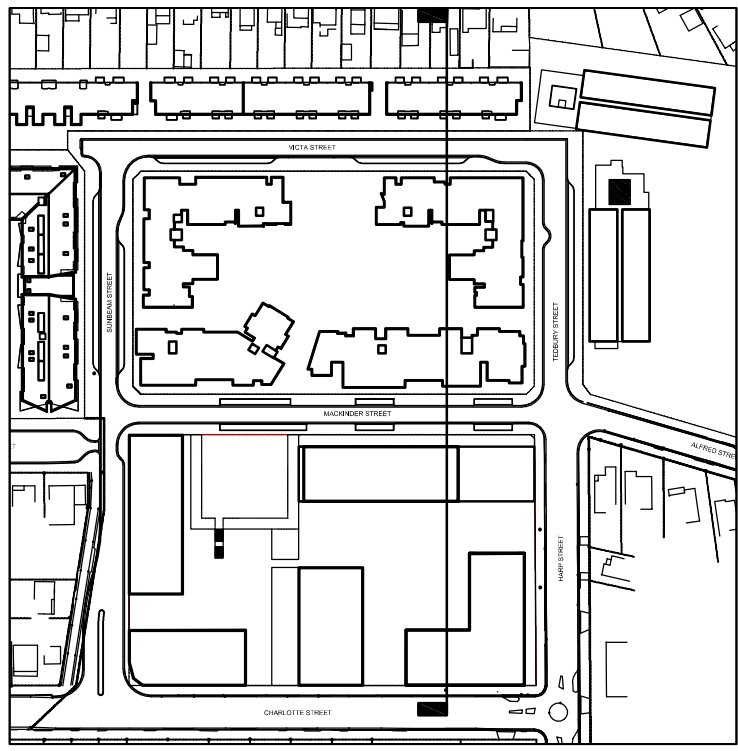

SECTION EE  
LOTS 42, 41 & 21  
RETAIL/RESIDENTIAL BUILDING & RESIDENTIAL

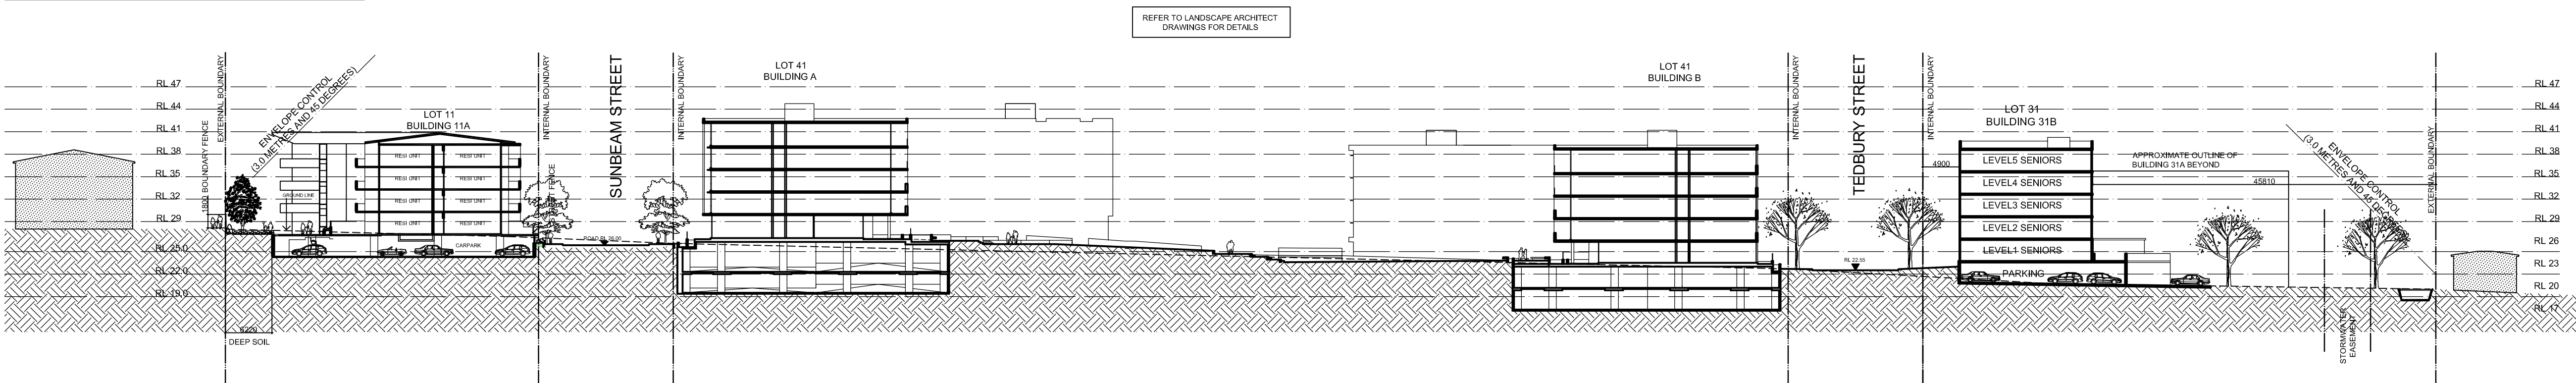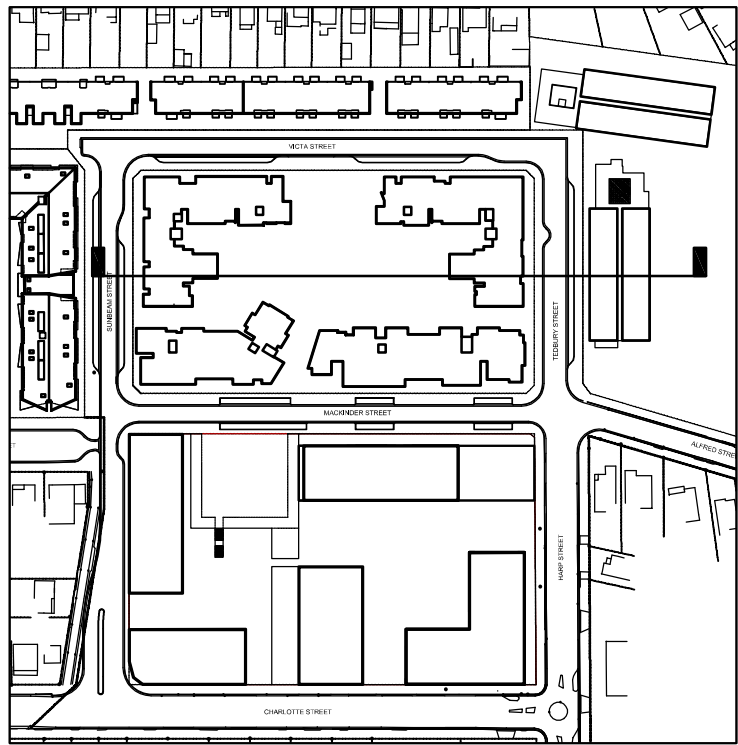

SECTION FF  
LOTS 11, 41 & 31  
RESIDENTIAL BUILDING, RETAIL/RESIDENTIAL BUILDING & SENIORS LIVING COMPLEX