


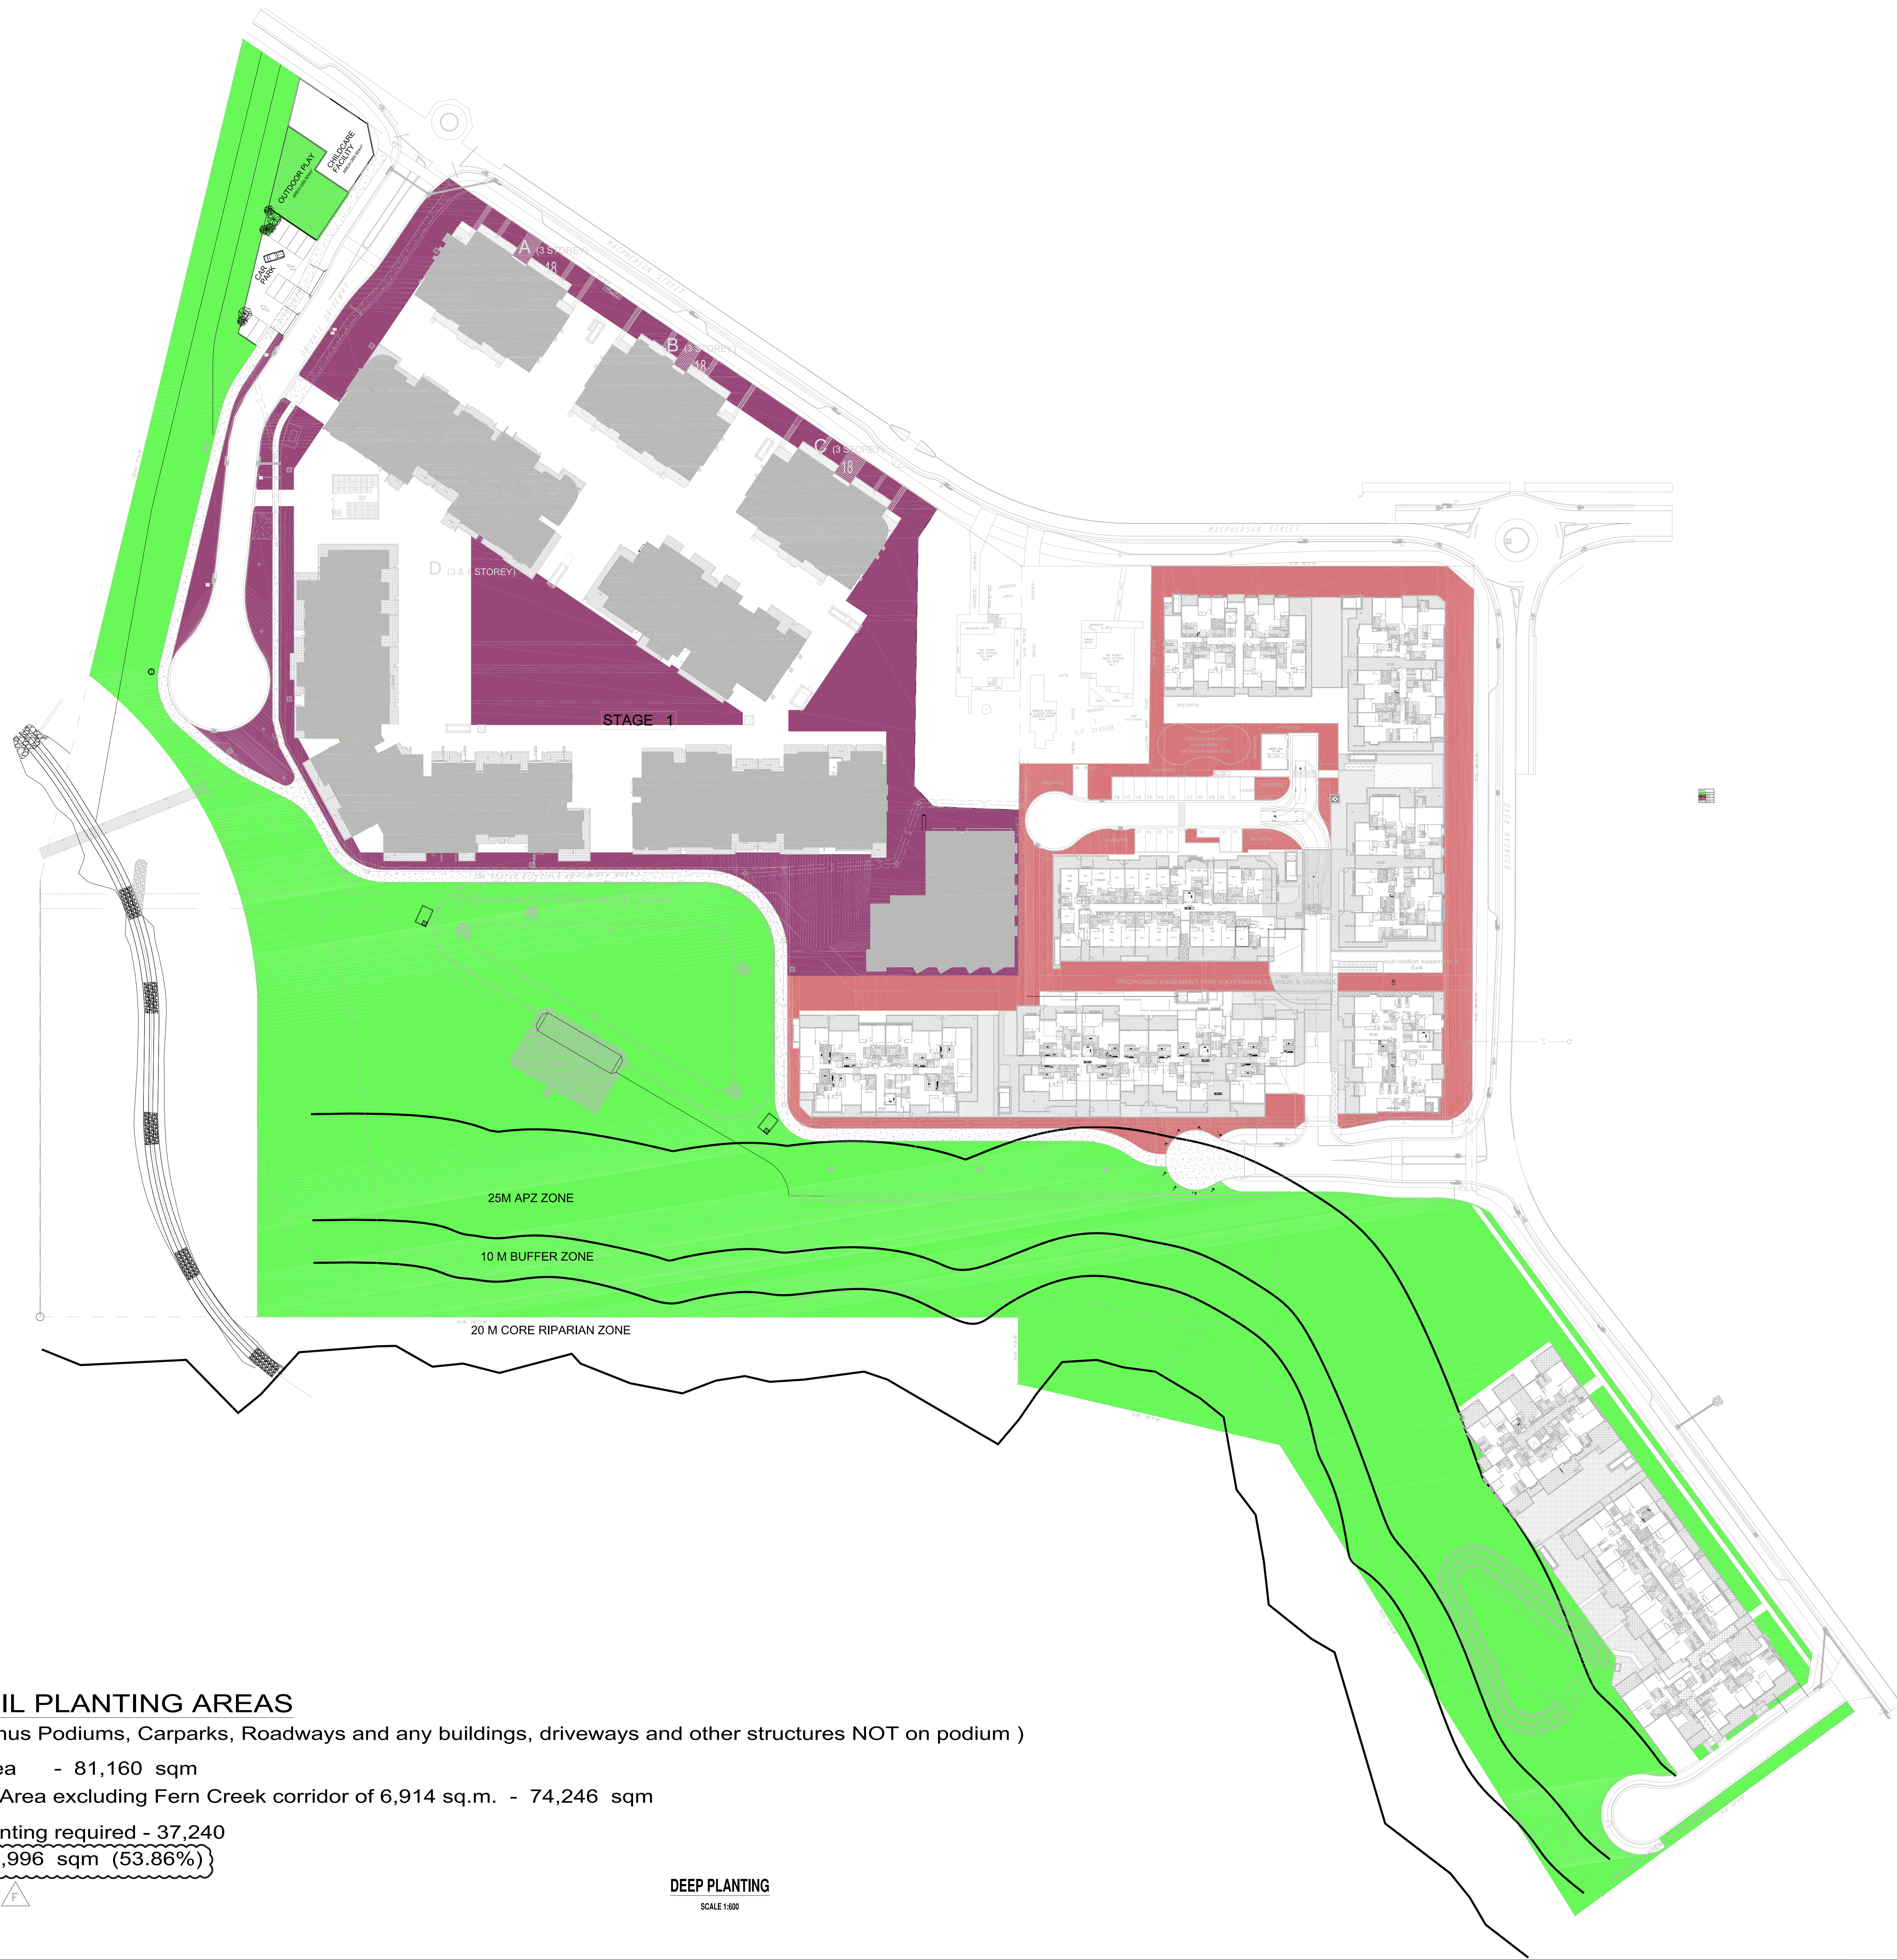

AREAS	
AREA 1	29773m ²
stage 1	6226m ²
stage 2	3997m ²
TOTAL	39996m ²

DEEP SOIL PLANTING AREAS

(Site Area minus Podiums, Carparks, Roadways and any buildings, driveways and other structures NOT on podium)

Total Site Area - 81,160 sqm

Developable Area excluding Fern Creek corridor of 6,914 sq.m. - 74,246 sqm


Min Deep planting required - 37,240

Provided - 39,996 sqm (53.86%)

DEEP PLANTING
SCALE 1:500

D	30.05.11	STW APPLICATION	TW		
C	27.05.11	CONDITION BY MODIFICATIONS	AW	F	05.10.12
B	15.06.10	AMENDMENTS FOR NEW ROAD/BIKE PATHS AND DETENTION BASINS	AW	E	20.07.11
A	12.02.10	ISSUE FOR DA			
ISSUE	DATE	REVISION	BY	ISSUE	DATE
				REVISION	

DO NOT SCALE	
USE FIGURED DIMENSIONS AT ALL TIMES. IF IN DOUBT CHECK WITH MERITON APARTMENTS PTY. LTD. CONTRACTORS TO CHECK AND VERIFY ALL LEVELS, DATINGS AND DIMENSIONS ON SITE AND SHALL REPORT ANY DISCREPANCIES OR AMBIGUOUS TO MERITON APARTMENTS PTY. LTD. PRIOR TO COMMENCEMENT OF WORK AND DURING THE CONSTRUCTION PHASE.	
TW	
20	0 10 20 30 40 50 100m

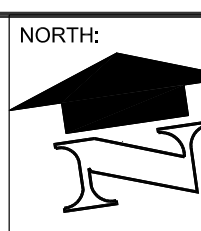

GENERAL NOTES:
THIS DRAWING IS THE EXCLUSIVE PROPERTY OF MERITON APARTMENTS PTY. LTD. AND THE REPRODUCTION OF ANY PART WITHOUT THE PRIOR WRITTEN CONSENT OF MERITON APARTMENTS PTY. LTD. IS A VIOLATION OF APPLICABLE LAWS. IN NO EVENT SHALL MERITON APARTMENTS PTY. LTD. BE HELD LIABLE FOR SPECIAL, COLLATERAL, INCIDENTAL OR CONSEQUENTIAL LIABILITY IN CONNECTION WITH THE USE OF THIS DIGITAL DATA RELEASED FROM THE MERITON APARTMENTS PTY. LTD. OFFICES.
THIS DRAWING IS TO BE READ AND UNDERSTOOD IN CONJUNCTION WITH THE STRUCTURAL, MECHANICAL, ELECTRICAL AND / OR ANY OTHER CONSULTANTS DOCUMENTATION AS MAY BE APPLICABLE TO THE PROJECT PRIOR TO THE START OF ANY WORKS AND FOR ITS DURATION.



PROJECT:
PROPOSED RESIDENTIAL DEVELOPMENT
NEW RESIDENTIAL DEVELOPMENT
14-18 BROADWAY ROAD
WARRIEWOOD, NSW, 2102

DRAWING TITLE:
DEEP PLANTING

PROJECT NO.	DATE	DRAWING NO.	REV.
591	FEB 2010	DA07	F
DRAWN BY:	SCALE:		
AJH	1:500		
CAD FILE:			
S:\V4-18-BROADWAY-107\REV\DA-SUBMISSION-110211\DA07 DEEP PLANTING.dwg			