


16.06.10 FOR APPROVAL

Initial Checked

BATESSMART

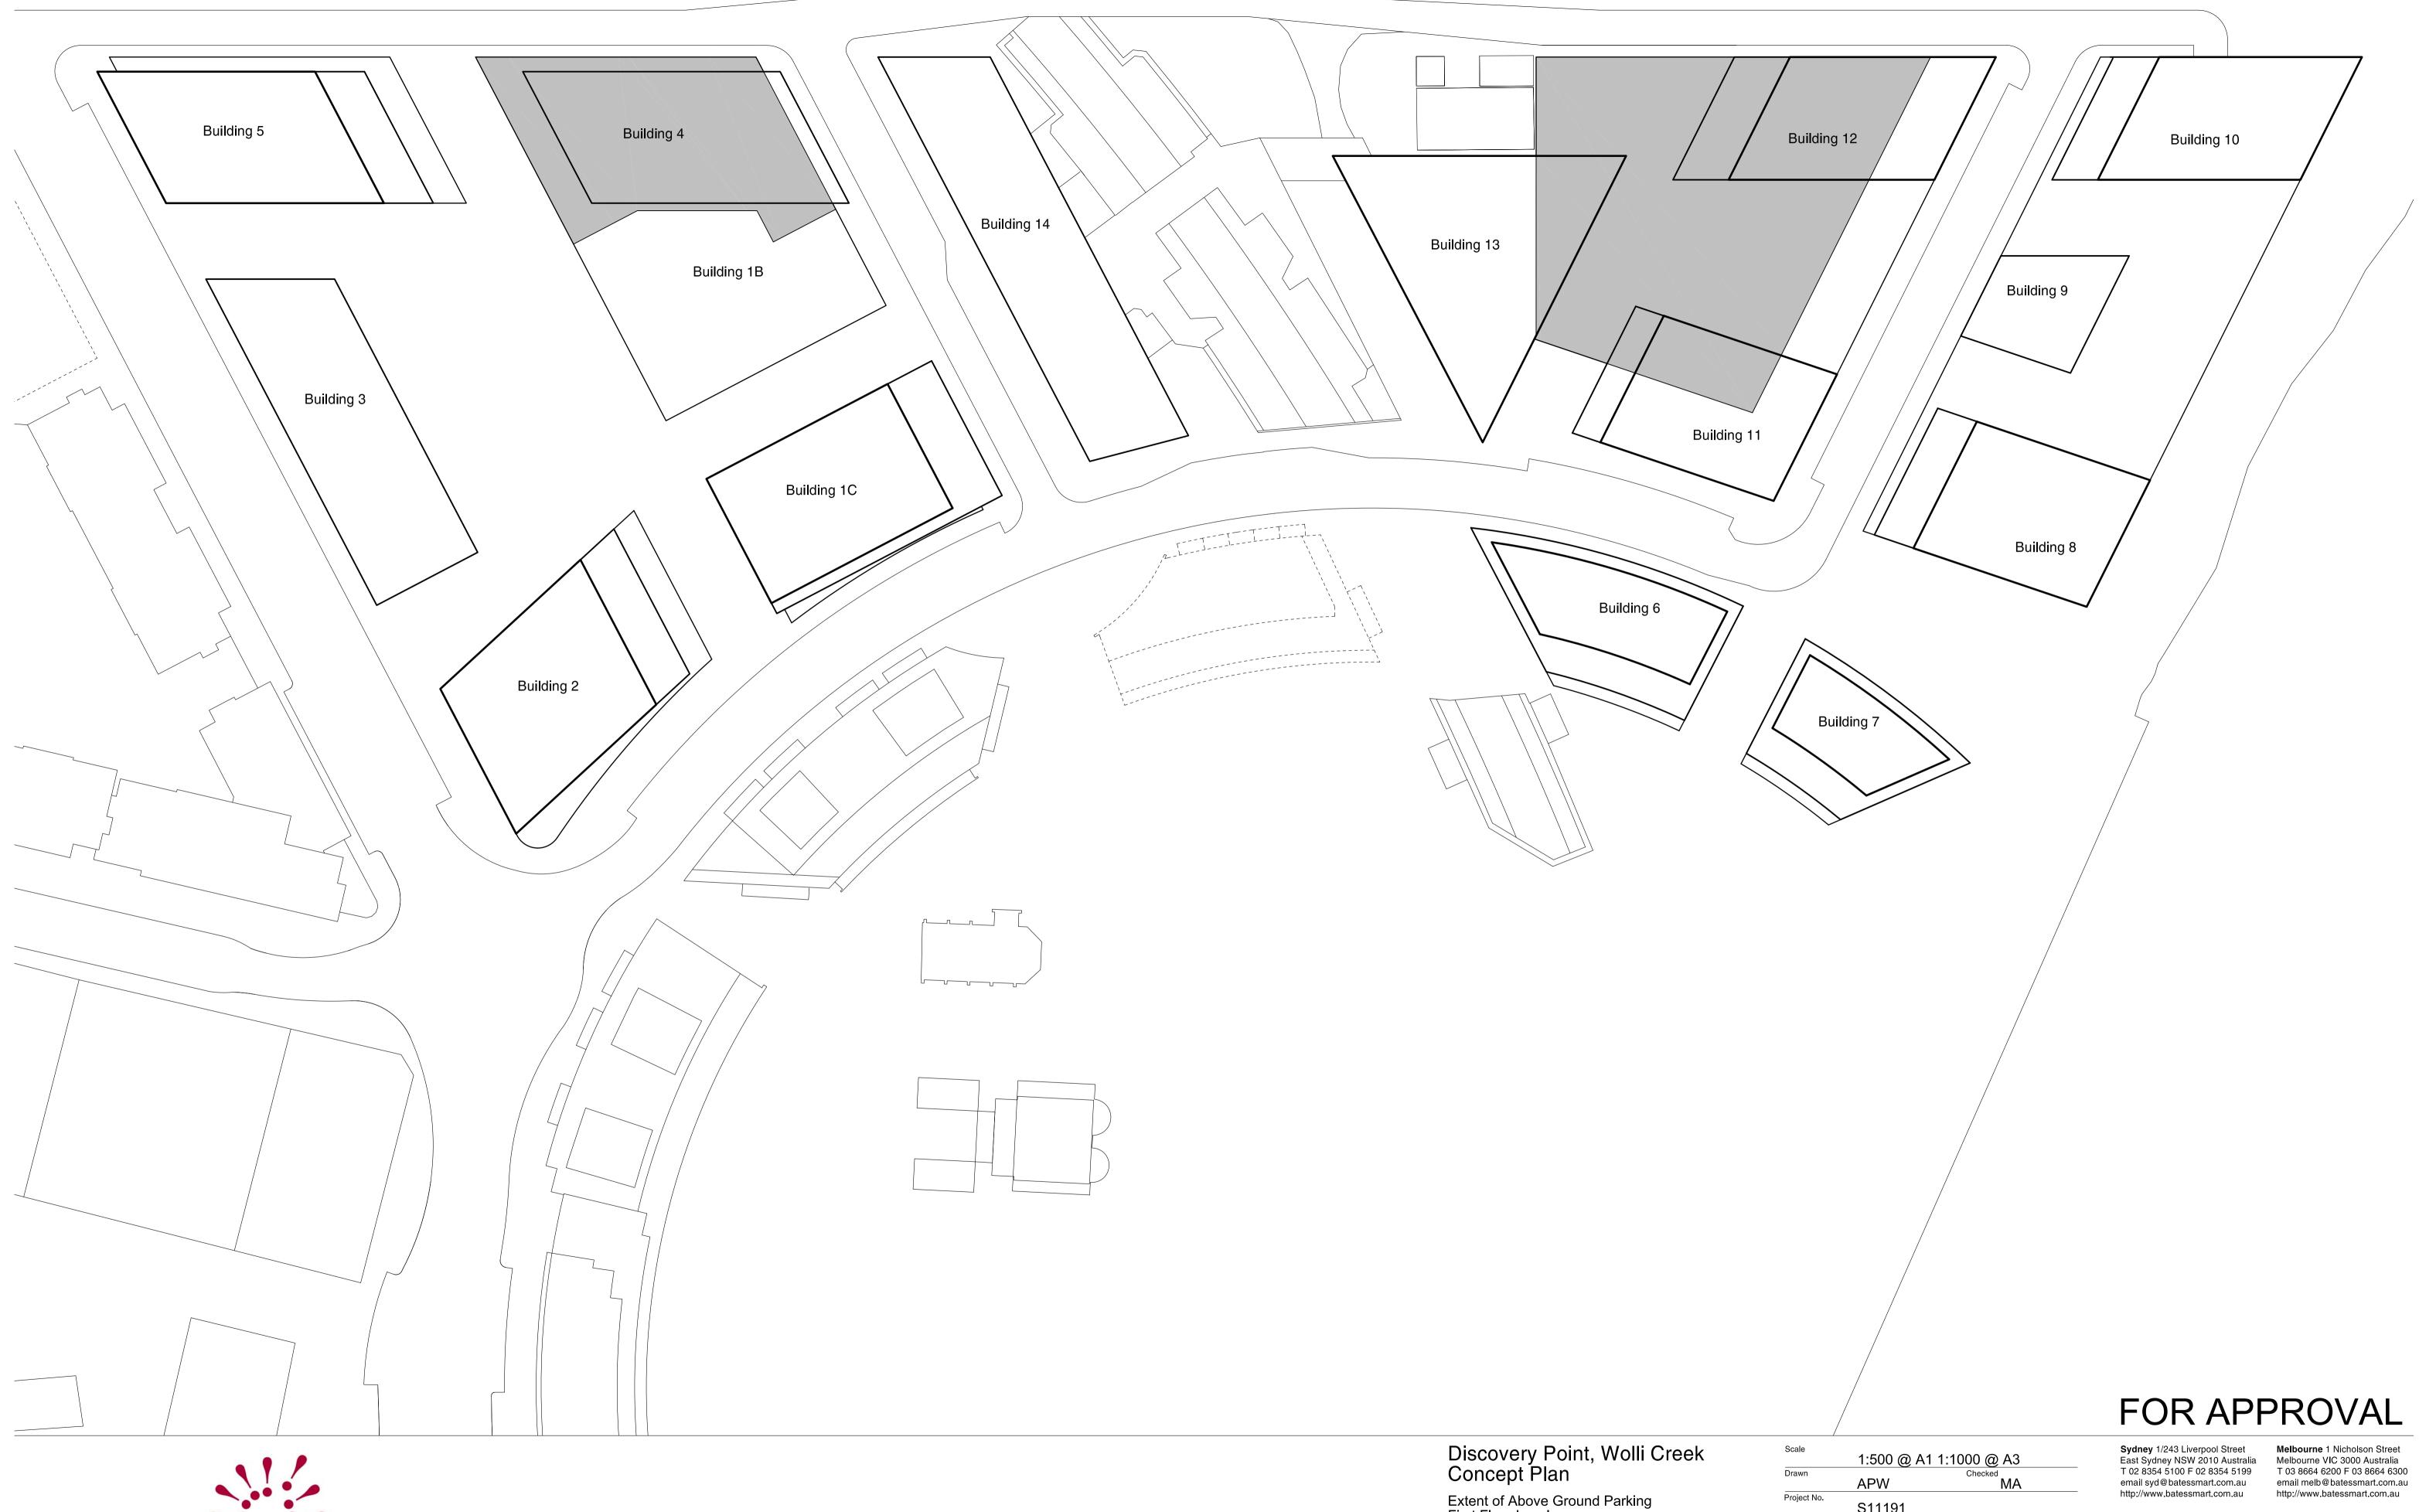



13.10.12 Level 1 parking added to Bldg 1B/4 MA MA 11.11.11 Bldg 8, 9, 10 set back from Cooks River MA MA
18.04.11 Bldg 7,8,10,14 envelopes amended MA MA
10.12.10 Above ground parking deleted from JK MA buildings 1B, 4, 5, 8, 9, 10 16.06.10 FOR APPROVAL Initial Checked Extent of Above Ground Parking First Floor Level




THIS DRAWING HAS BEEN PREPARED IN ACCORDANCE WITH DISCOVERY POINT CONCEPT PLAN URBAN DESIGN GUIDELINES
Check all dimensions and site conditions prior to commencement of any work, the purchase or ordering of any materials, fittings, plant, services or equipment and the preparation of shop drawings and/or the fabrication of any components.
Do not scale drawings - refer to figured dimensions only. Any discrepancies shall immediately be referred to the architect for clarification.
All drawings may not be reproduced or distributed without prior permission from the architect.

	1:500 @ A1	1:1000 @ A3	
Drawn	APW	Checked <b>MA</b>	
Project No.	S11191		
Status	PLANNING		
Plot Date	13/10/2012 5:17:50 PM		
Plot File	S:\11100-11199\s11191_australand_wollicreek\00_main\cad\plot :s\DA\DA3-201.dwg		
Drawing No.	Revision		

DA3-201

Bates Smart Pty Ltd ABN 70 004 999 400

BATESSMART

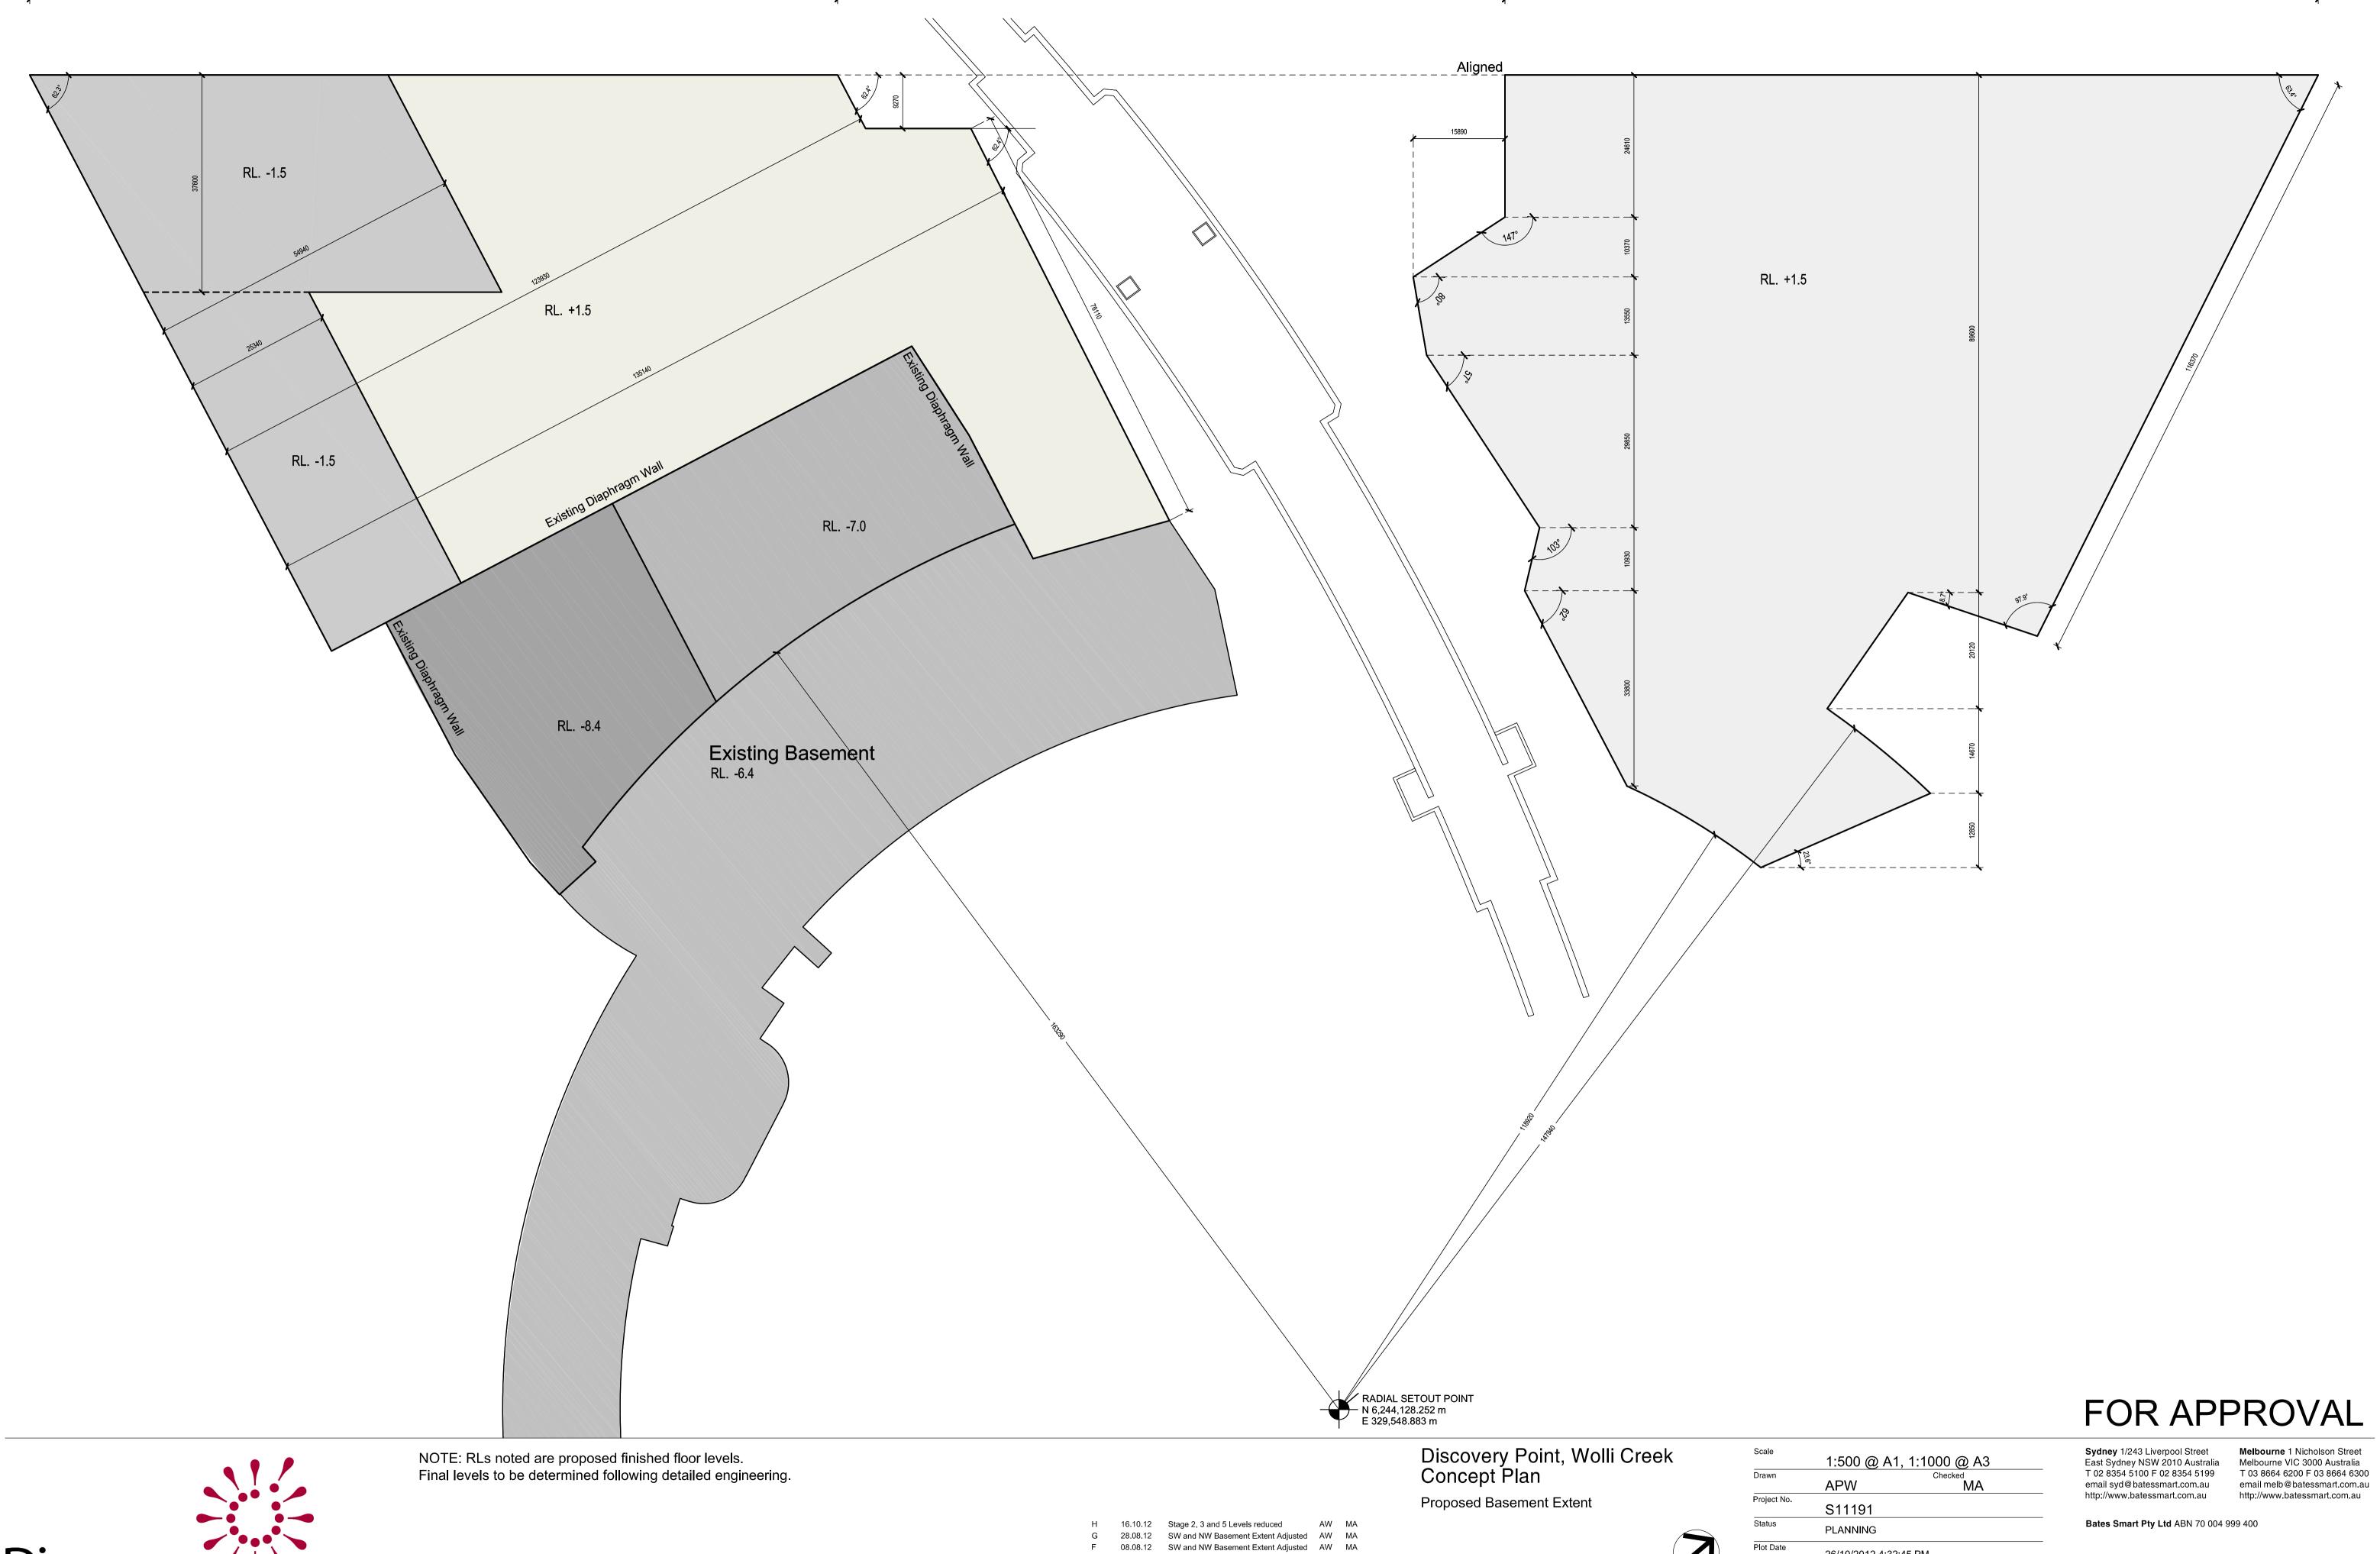

Discovery Point

Н	16.10.12	Stage 2, 3 and 5 Levels reduced	AW	MA	
G	28.08.12	SW and NW Basement Extent Adjusted	AW	MA	
F	08.08.12	SW and NW Basement Extent Adjusted	AW	MA	
E	11.11.11	Bldg 8, 9, 10 set back from Cooks River	MA	MA	
D	14.12.10	North precinct basement extent adjusted to align with site boundary	AW	MA	
С	10.12.10	Lowest basement RL lowered	JK	MA	
В	03.08.10	FOR APPROVAL	APW	MA	
Α	16.06.10	FOR APPROVAL	APW	MA	

Initial Checked



THIS DRAWING HAS BEEN PREPARED IN ACCORDANCE WITH DISCOVERY POINT CONCEPT PLAN URBAN DESIGN GUIDELINES
Check all dimensions and site conditions prior to commencement of any work, the purchase or ordering of any materials, fittings, plant, services or equipment and the preparation of shop drawings and/or the fabrication of any components.
Do not scale drawings - refer to figured dimensions only. Any discrepancies shall immediately be referred to the architect for clarification.
All drawings may not be reproduced or distributed without prior permission from the architect.

	1:500 @ A1, 1:1000 @ A3		
Drawn	APW	Checked <b>MA</b>	
Project No.	S11191		
Status	PLANNING		
Plot Date	26/10/2012 4:32:45 PM		
Plot File	S:\11100-11199\s11191 :s\DA\DA3-B01.dwg	S:\11100-11199\s11191_australand_wollicreek\00_main\cad\plot :s\DA\DA3-B01.dwg	
Drawing No.	Revision		

DA3-B01

BATESSMART