



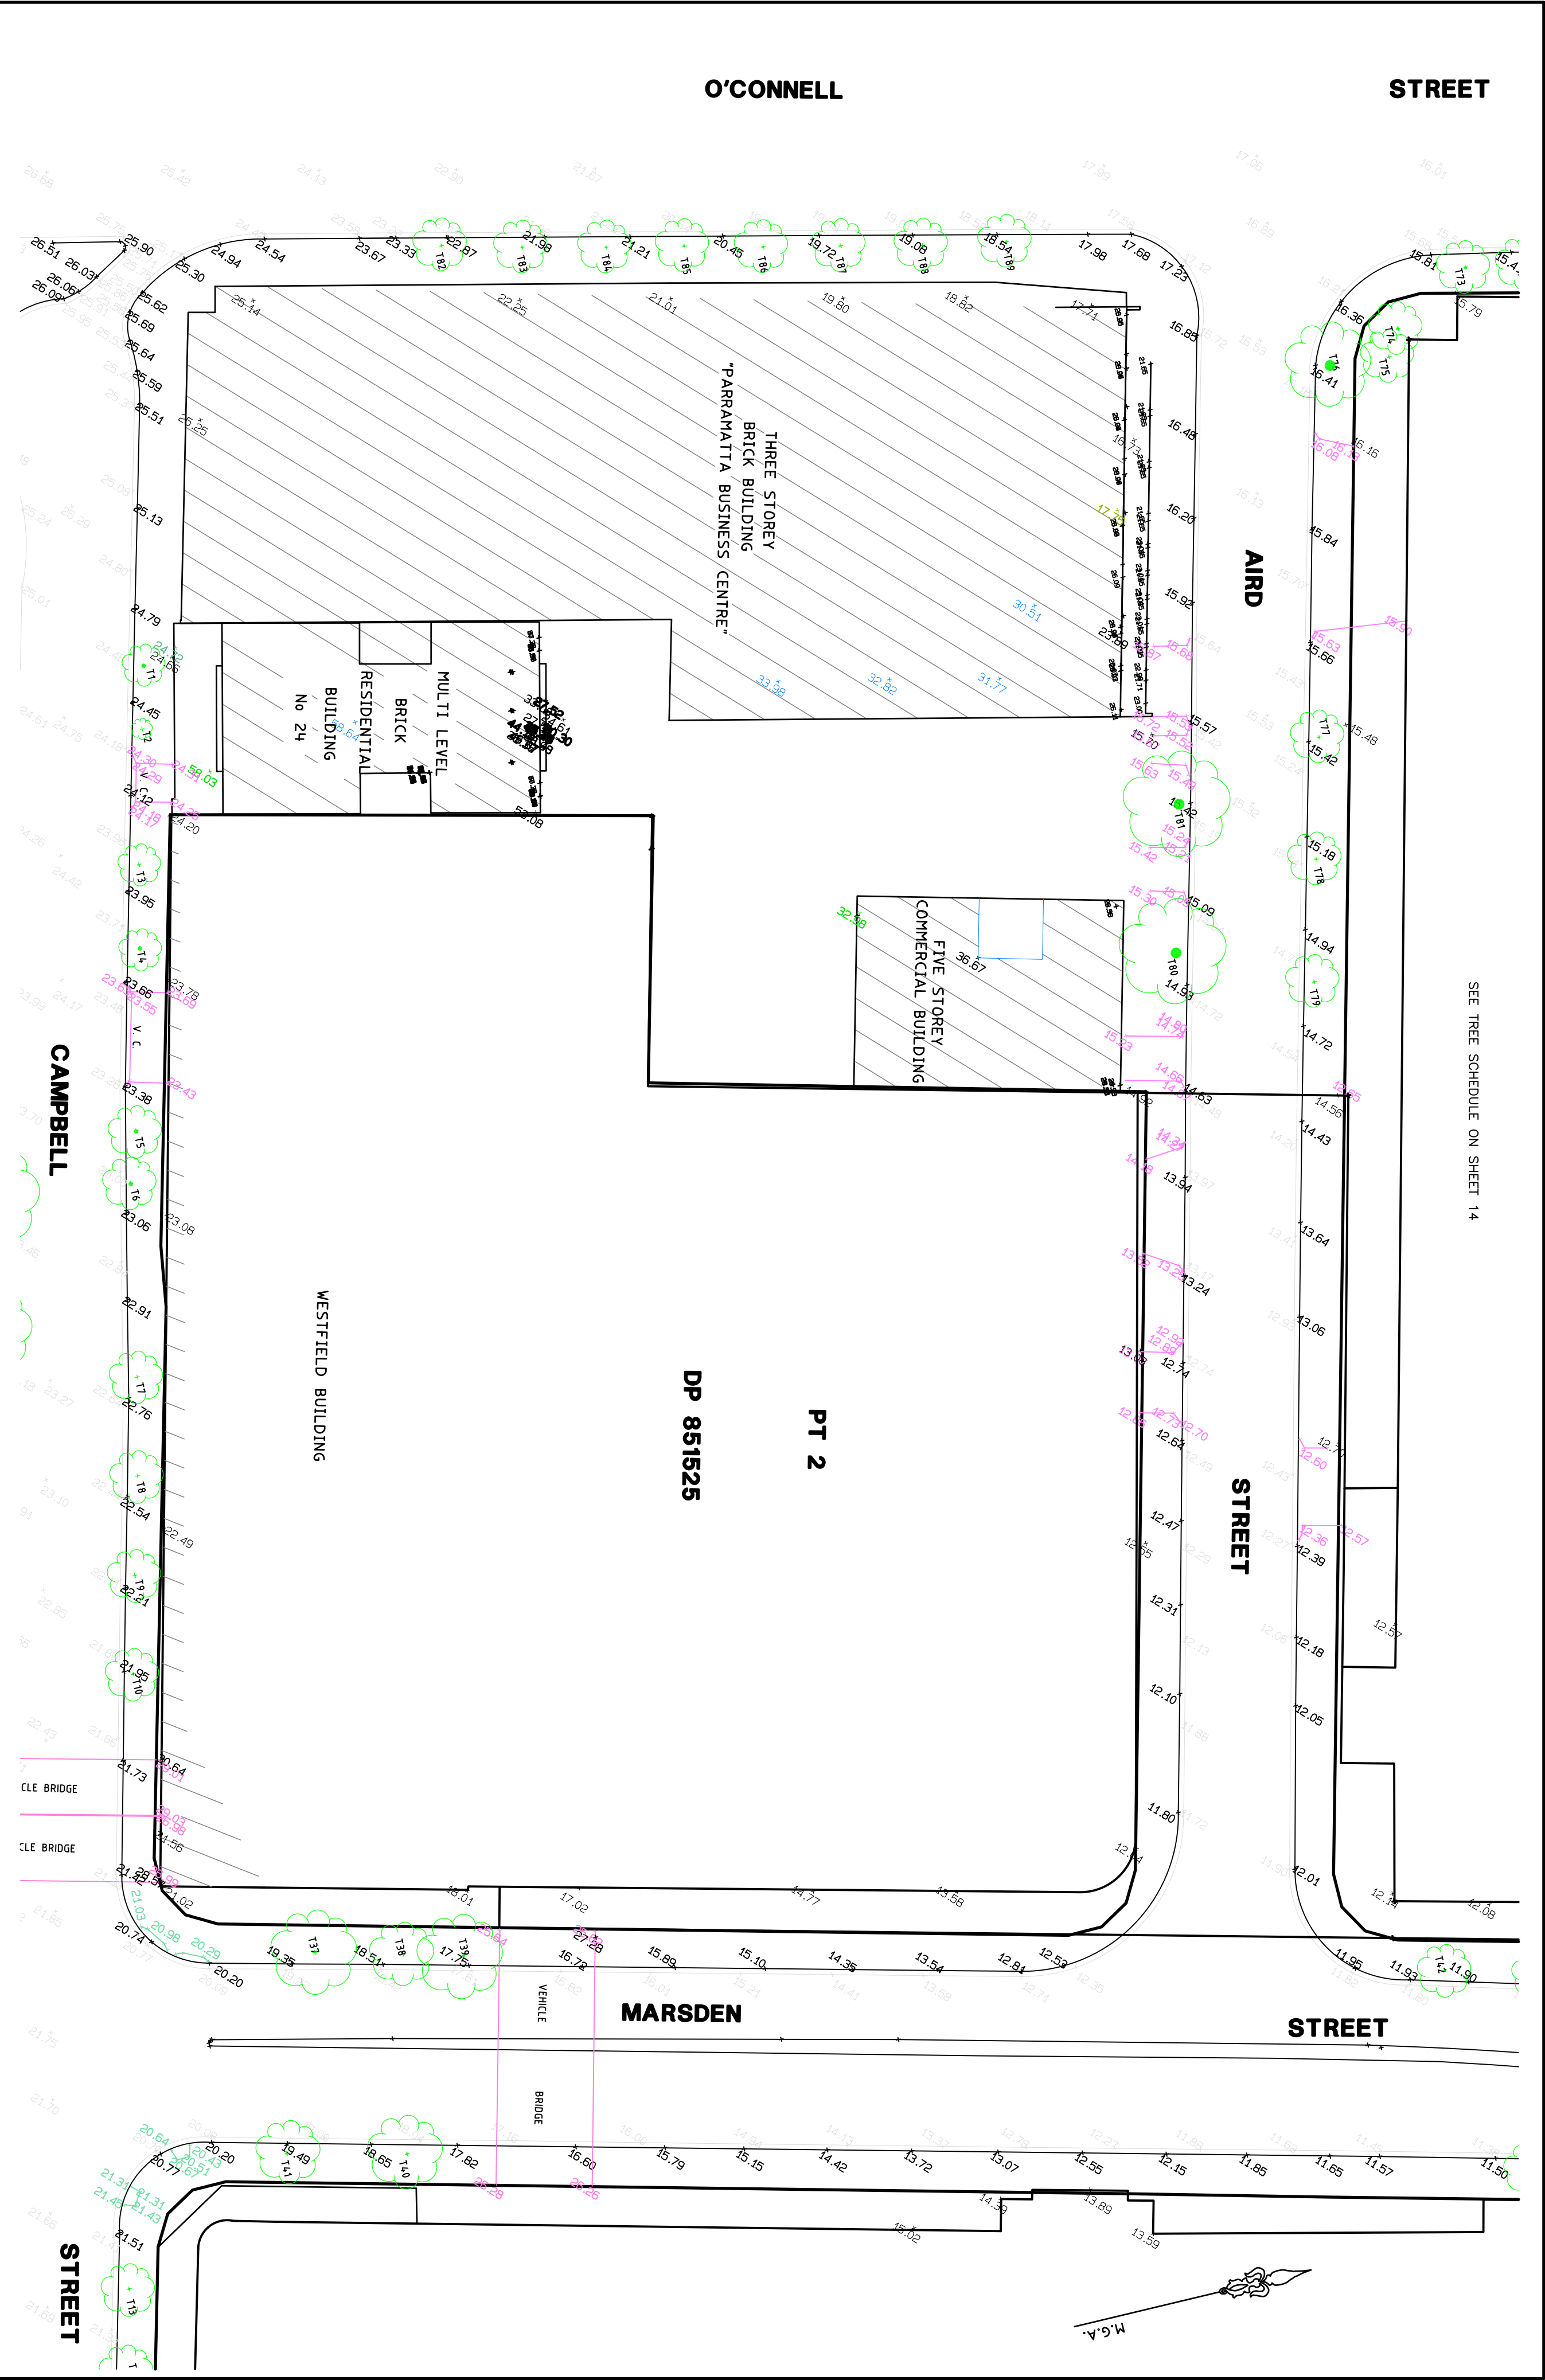

IMPORTANT NOTE
NO BOUNDARY SURVEY HAS BEEN UNDERTAKEN.
DIMENSIONS AND AREA HAVE BEEN COMPILED FROM THE TITLE DIAGRAM DP 851525
STRUCTURES SHOWN ARE FOR DIAGRAMMATIC PURPOSES ONLY AND
HAVE NOT BEEN LOCATED ACCURATELY RELATIVE TO BOUNDARIES.
SERVICES STRUCTURES HAVE NOT BEEN LOCATED
TREES SHOWN ARE DIAGRAMMATIC ONLY.
MGA NORTH,
AHD LEVEL, DATUM
ORIGIN OF LEVELS – SSM 52049 RL 20.69

F	27-7-12	CSM	TEXT & NOTES ADDED
E	23-7-12	CSM	KERB & GUTTER / ADJOINING BUILDINGS
D	17-7-12	CSM	EXTRA DETAIL ADDED
C	14-7-12	CSM	EXTRA DETAIL & ELEVATIONS ADDED
B	10-7-12	CSM	KERBS & TREES ADDED
A	7-7-12	CSM	VC R/LA AND ELEVATIONS ADDED
REV	DATE	BY	DESCRIPTION
			CLIENT: WESTFIELD DESIGN & CONSTRUCTION

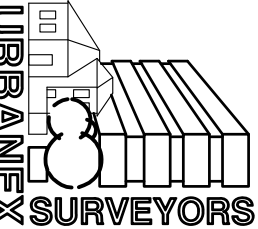

URBANEX Pty Limited
LAND ENGINEERING & CONSTRUCTION SURVEYS
P.O. BOX 325, PARRAMATTA NSW 2231
PH: (02) 9786 6734, FAX: (02) 9786 6734
MOBILE: 0418 404085
EMAIL: trud@urbanex.net.au
ACN 003 425 436
ABN 48 003 425 436

PLAN SHOWING
DETAIL & LEVELS OVER
WESTFIELD CENTRE & ADJOINING PROPERTIES
PARRAMATTA


SCALE	1:400@A2
DATUM	AHD
SURVEY	PT
DRAWN	CSM
DATE	6/7/2012
SHEET	1 OF 13 SHEETS
DRAWING REFERENCE	WEST-PARRA
REVISION	F



SEE TREE SCHEDULE ON SHEET 14

IMPORTANT NOTE
NO BOUNDARY SURVEY HAS BEEN UNDERTAKEN.
DIMENSIONS AND AREA HAVE BEEN COMPILED FROM THE TITLE DIAGRAM DP 851525
STRUCTURES SHOWN ARE FOR DIAGRAMMATIC PURPOSES ONLY AND
HAVE NOT BEEN LOCATED ACCURATELY RELATIVE TO BOUNDARIES.
SERVICES STRUCTURES HAVE NOT BEEN LOCATED
TREES SHOWN ARE DIAGRAMMATIC ONLY.
MGA NORTH.
AHD LEVEL, DATUM
ORIGIN OF LEVELS – SSM 52049 RL 20.69


F	27-7-12	CSM	TEXT & NOTES ADDED
E	23-7-12	CSM	KERB & GUTTER / ADJOINING BUILDINGS
D	17-7-12	CSM	EXTRA DETAIL ADDED
C	14-7-12	CSM	EXTRA DETAIL & ELEVATIONS ADDED
B	10-7-12	CSM	KERBS & TREES ADDED
A	7-7-12	CSM	VC R/Ls AND ELEVATIONS ADDED
REV	DATE	BY	DESCRIPTION
CLIENT: WESTFIELD DESIGN & CONSTRUCTION			

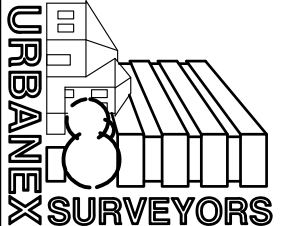

URBANEX Pty Limited
LAND ENGINEERING & CONSTRUCTION SURVEYS
P.O. BOX 325, PARRAMATTA NSW 2231
PH: (02) 9786 6734, FAX: (02) 9786 6734
MOBILE: 0418 404085
EMAIL: trud@urbanex.net.au
ACN 003 425 436
ABN 46 003 425 436

PLAN SHOWING
DETAIL & LEVELS OVER
WESTFIELD CENTRE & ADJOINING PROPERTIES
PARRAMATTA

SCALE	1:400@A2
DATUM	AHD
SURVEY	PT
DRAWN	CSM
DATE	6/7/2012
SHEET	2 OF 13 SHEETS
DRAWING REFERENCE	WEST-PARRA
REVISION	F

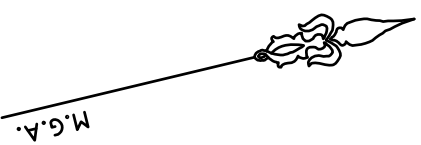RAILWAY BRIDGE
OVERPASS

ARGYLE

STREET

PT 2

DP 851525

WESTFIELD

MULTI-LEVEL CARPARK

AIRD

STREET

MARSDEN

IMPORTANT NOTE

NO BOUNDARY SURVEY HAS BEEN UNDERTAKEN. DIMENSIONS AND AREA HAVE BEEN COMPILED FROM THE TITLE DIAGRAM DP 851525. STRUCTURES SHOWN ARE FOR DIAGRAMMATIC PURPOSES ONLY AND HAVE NOT BEEN LOCATED ACCURATELY RELATIVE TO BOUNDARIES. SERVICES STRUCTURES HAVE NOT BEEN LOCATED. TREES SHOWN ARE DIAGRAMMATIC ONLY.


CLIENT: WESTFIELD DESIGN & CONSTRUCTION	REV	DATE	BY	DESCRIPTION
	F	27-7-12	CSM	TEXT & NOTES ADDED
	E	23-7-12	CSM	KERB & GUTTER / ADJOINING BUILDINGS
	D	17-7-12	CSM	EXTRA DETAIL ADDED
	C	14-7-12	CSM	EXTRA DETAIL & ELEVATIONS ADDED
	B	10-7-12	CSM	KERBS & TREES ADDED
	A	7-7-12	CSM	VC RISE & ELEVATIONS ADDED



URBANEX Pty Limited
LAND ENGINEERING & CONSTRUCTION SURVEYS
P.O. BOX 325, PANAMA NSW 2231
PH: (02) 9786 6734 FAX: (02) 9786 6734
MOBILE: 0418 404055
EMAIL: trud@urbanex.net.au
KAY (02) 423 438
AMT 40 003 423 438

**PLAN SHOWING
DETAIL & LEVELS OVER
WESTFIELD CENTRE & ADJOINING PROPERTIES
PARAMATTA**


SCALE	1:400@A2
DATUM	AHD
SURVEY	R7
DRAWN	CSM
DATE	6/7/2012
SHEET 3 OF 13 SHEETS	
DRAWING REFERENCE	REVISION
WEST-PARRA	J

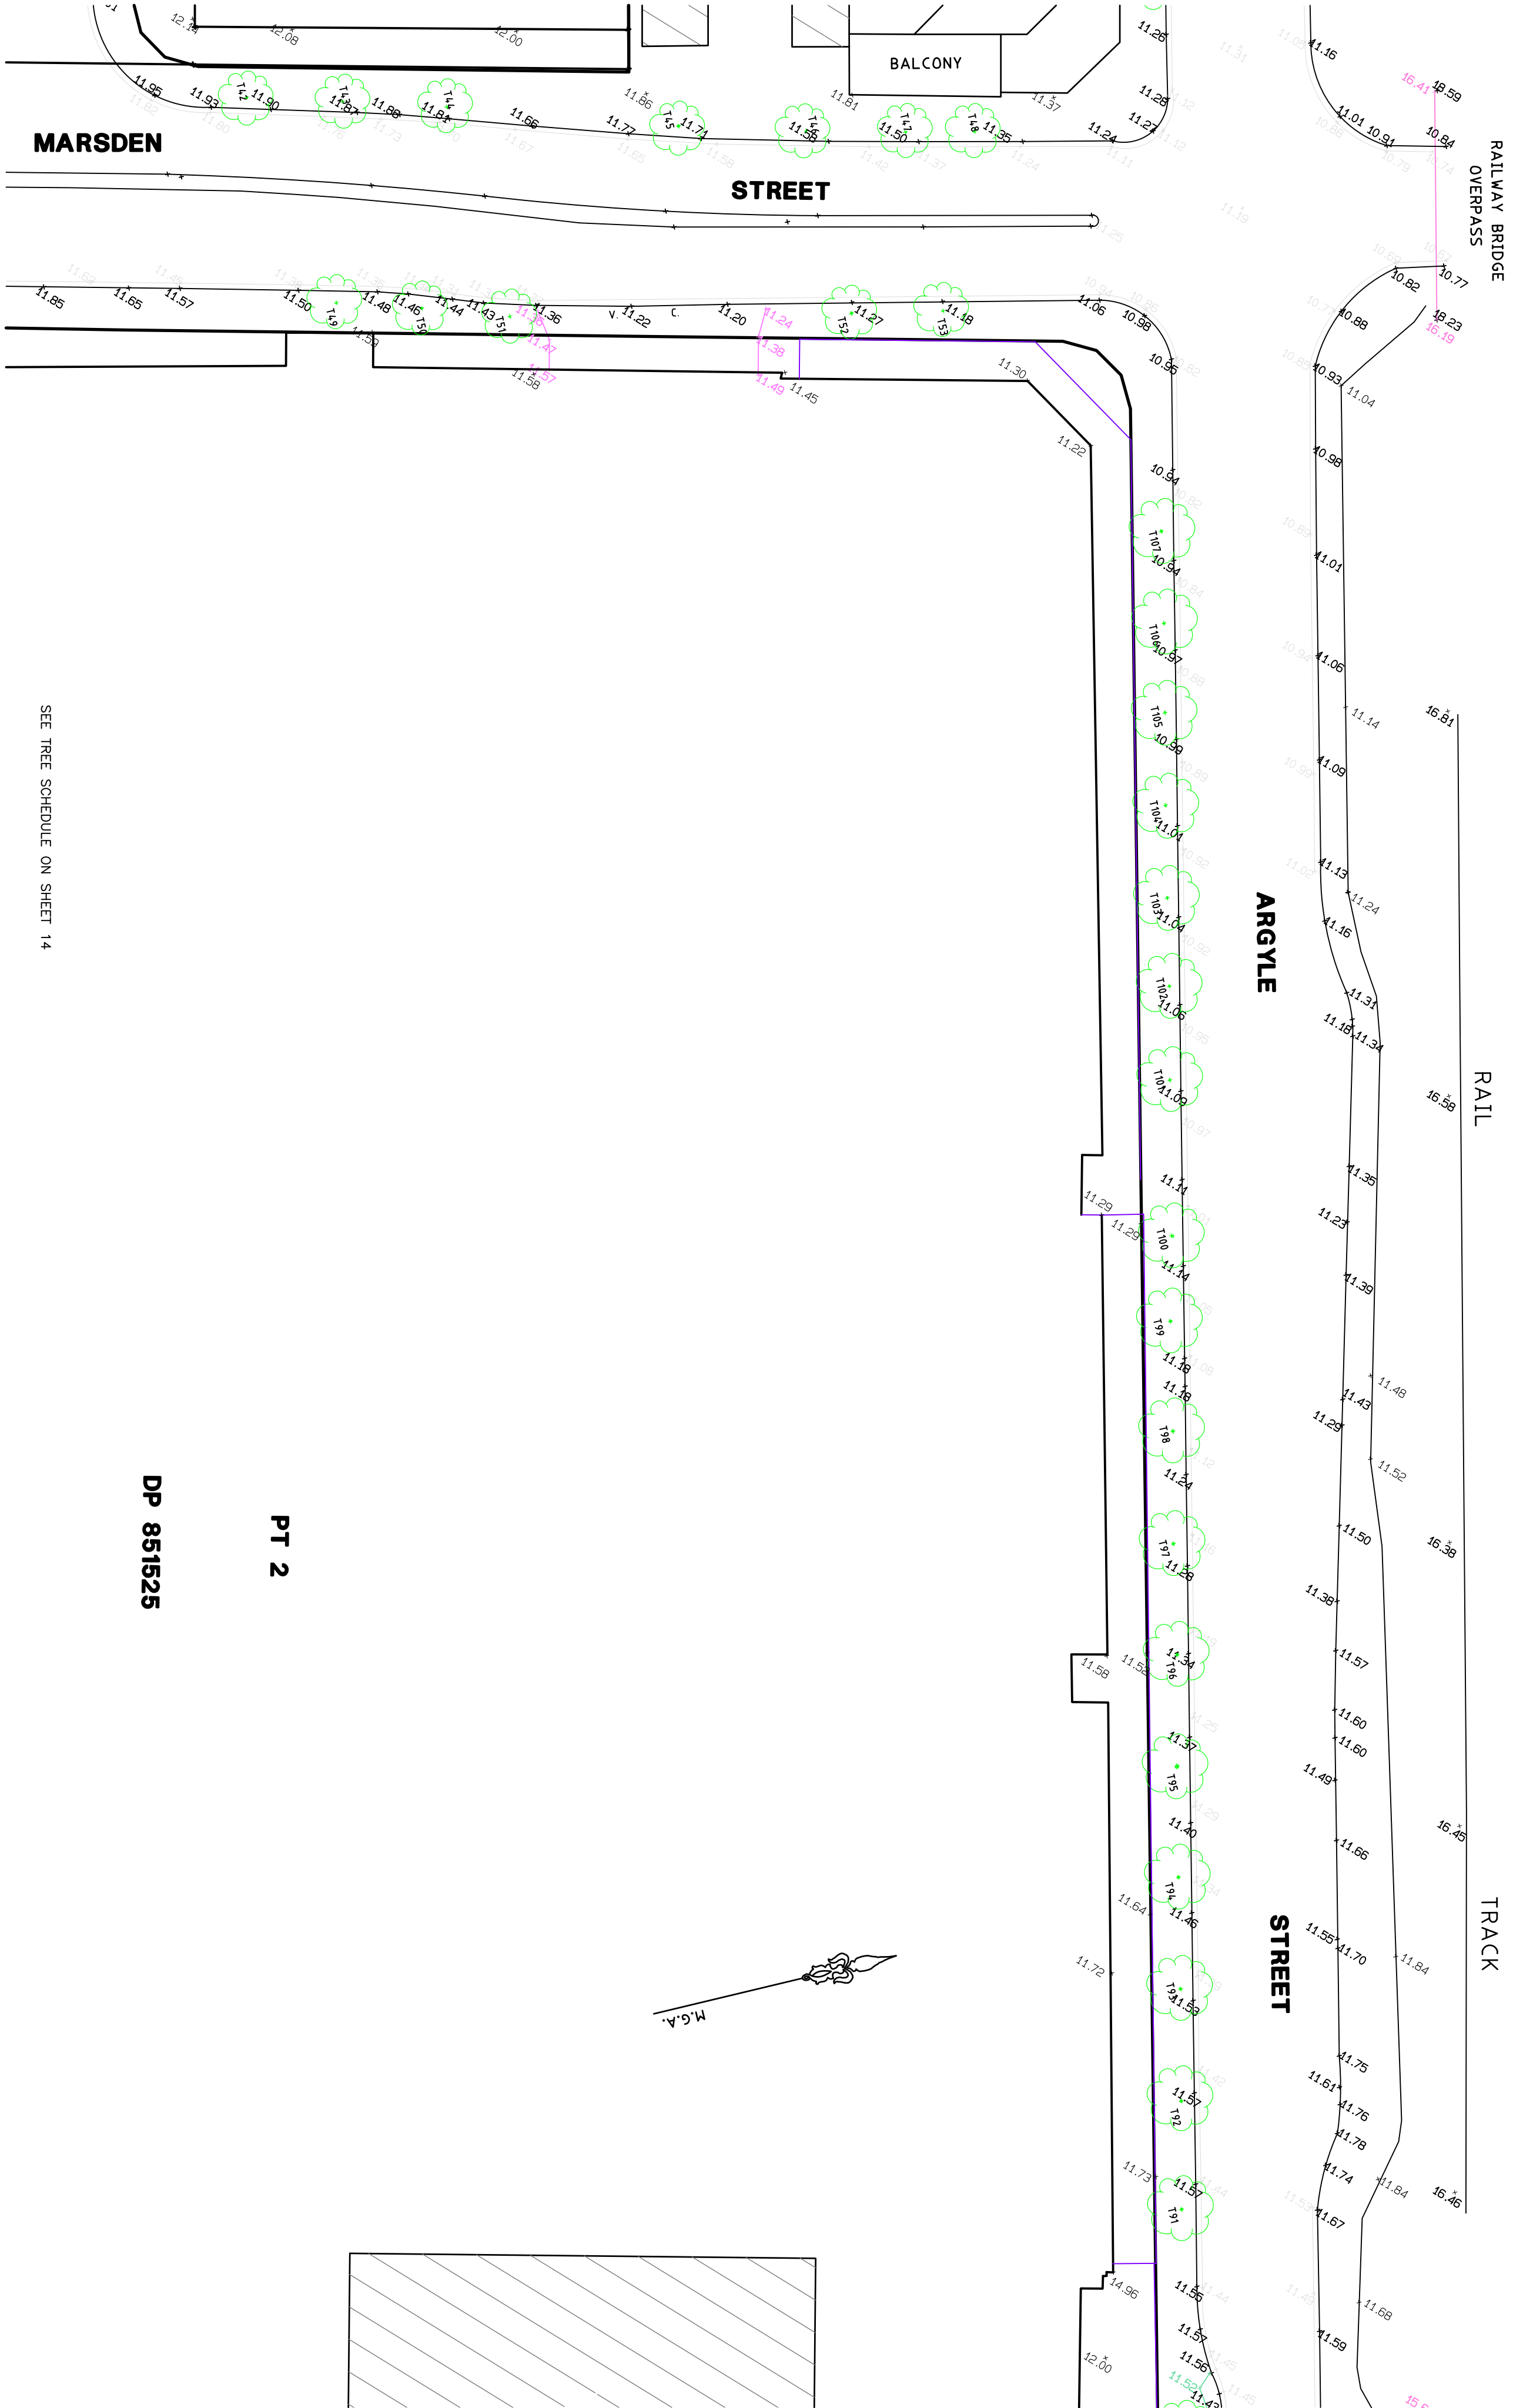

SEE TREE SCHEDULE ON SHEET 14

DP 851525


PT 2

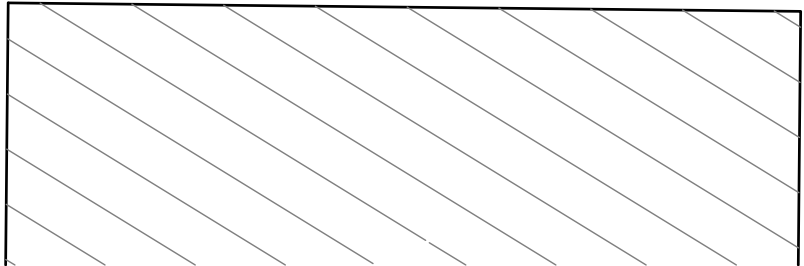

IMPORTANT NOTE
NO BOUNDARY SURVEY HAS BEEN UNDERTAKEN.
DIMENSIONS AND AREA HAVE BEEN COMPILED FROM THE TITLE DIAGRAM DP 851525
STRUCTURES SHOWN ARE FOR DIAGRAMATIC PURPOSES ONLY AND
HAVE NOT BEEN LOCATED ACCURATELY RELATIVE TO BOUNDARIES.
SERVICES STRUCTURES HAVE NOT BEEN LOCATED
TREES SHOWN ARE DIAGRAMATIC ONLY.
MGA NORTH.
AHD LEVEL, DATUM
ORIGIN OF LEVELS – SSM 52049 RL 20.69

REV	DATE	BY	DESCRIPTION
F	27-7-12	CSM	TEXT & NOTES ADDED
E	23-7-12	CSM	KERB & GUTTER / ADJOINING BUILDINGS
D	17-7-12	CSM	EXTRA DETAIL ADDED
C	14-7-12	CSM	EXTRA DETAIL & ELEVATIONS ADDED
B	10-7-12	CSM	KERBS & TREES ADDED
A	7-7-12	CSM	VC RLs AND ELEVATIONS ADDED

CLIENT: WESTFIELD DESIGN & CONSTRUCTION

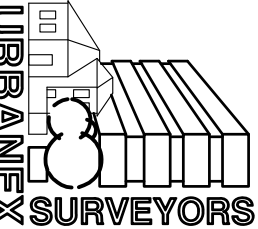



URBANEX Pty Limited
LAND ENGINEERING & CONSTRUCTION SURVEYS
P.O. BOX 325, PARRAMATTA NSW 2231
PH: (02) 9786 6734, FAX: (02) 9786 6734
MOBILE: 0418 404085
EMAIL: trud@urbanex.net.au
ACN 003 425 436
ABN 48 003 425 436

PLAN SHOWING
DETAIL & LEVELS OVER
WESTFIELD CENTRE & ADJOINING PROPERTIES
PARRAMATTA

SCALE	1:400@A2
DATUM	AHD
SURVEY	PT
DRAWN	CSM
DATE	6/7/2012
SHEET	4 OF 13 SHEETS
DRAWING REFERENCE	WEST-PARRA
REVISION	F

SEE TREE SCHEDULE ON SHEET 14

DP 851525

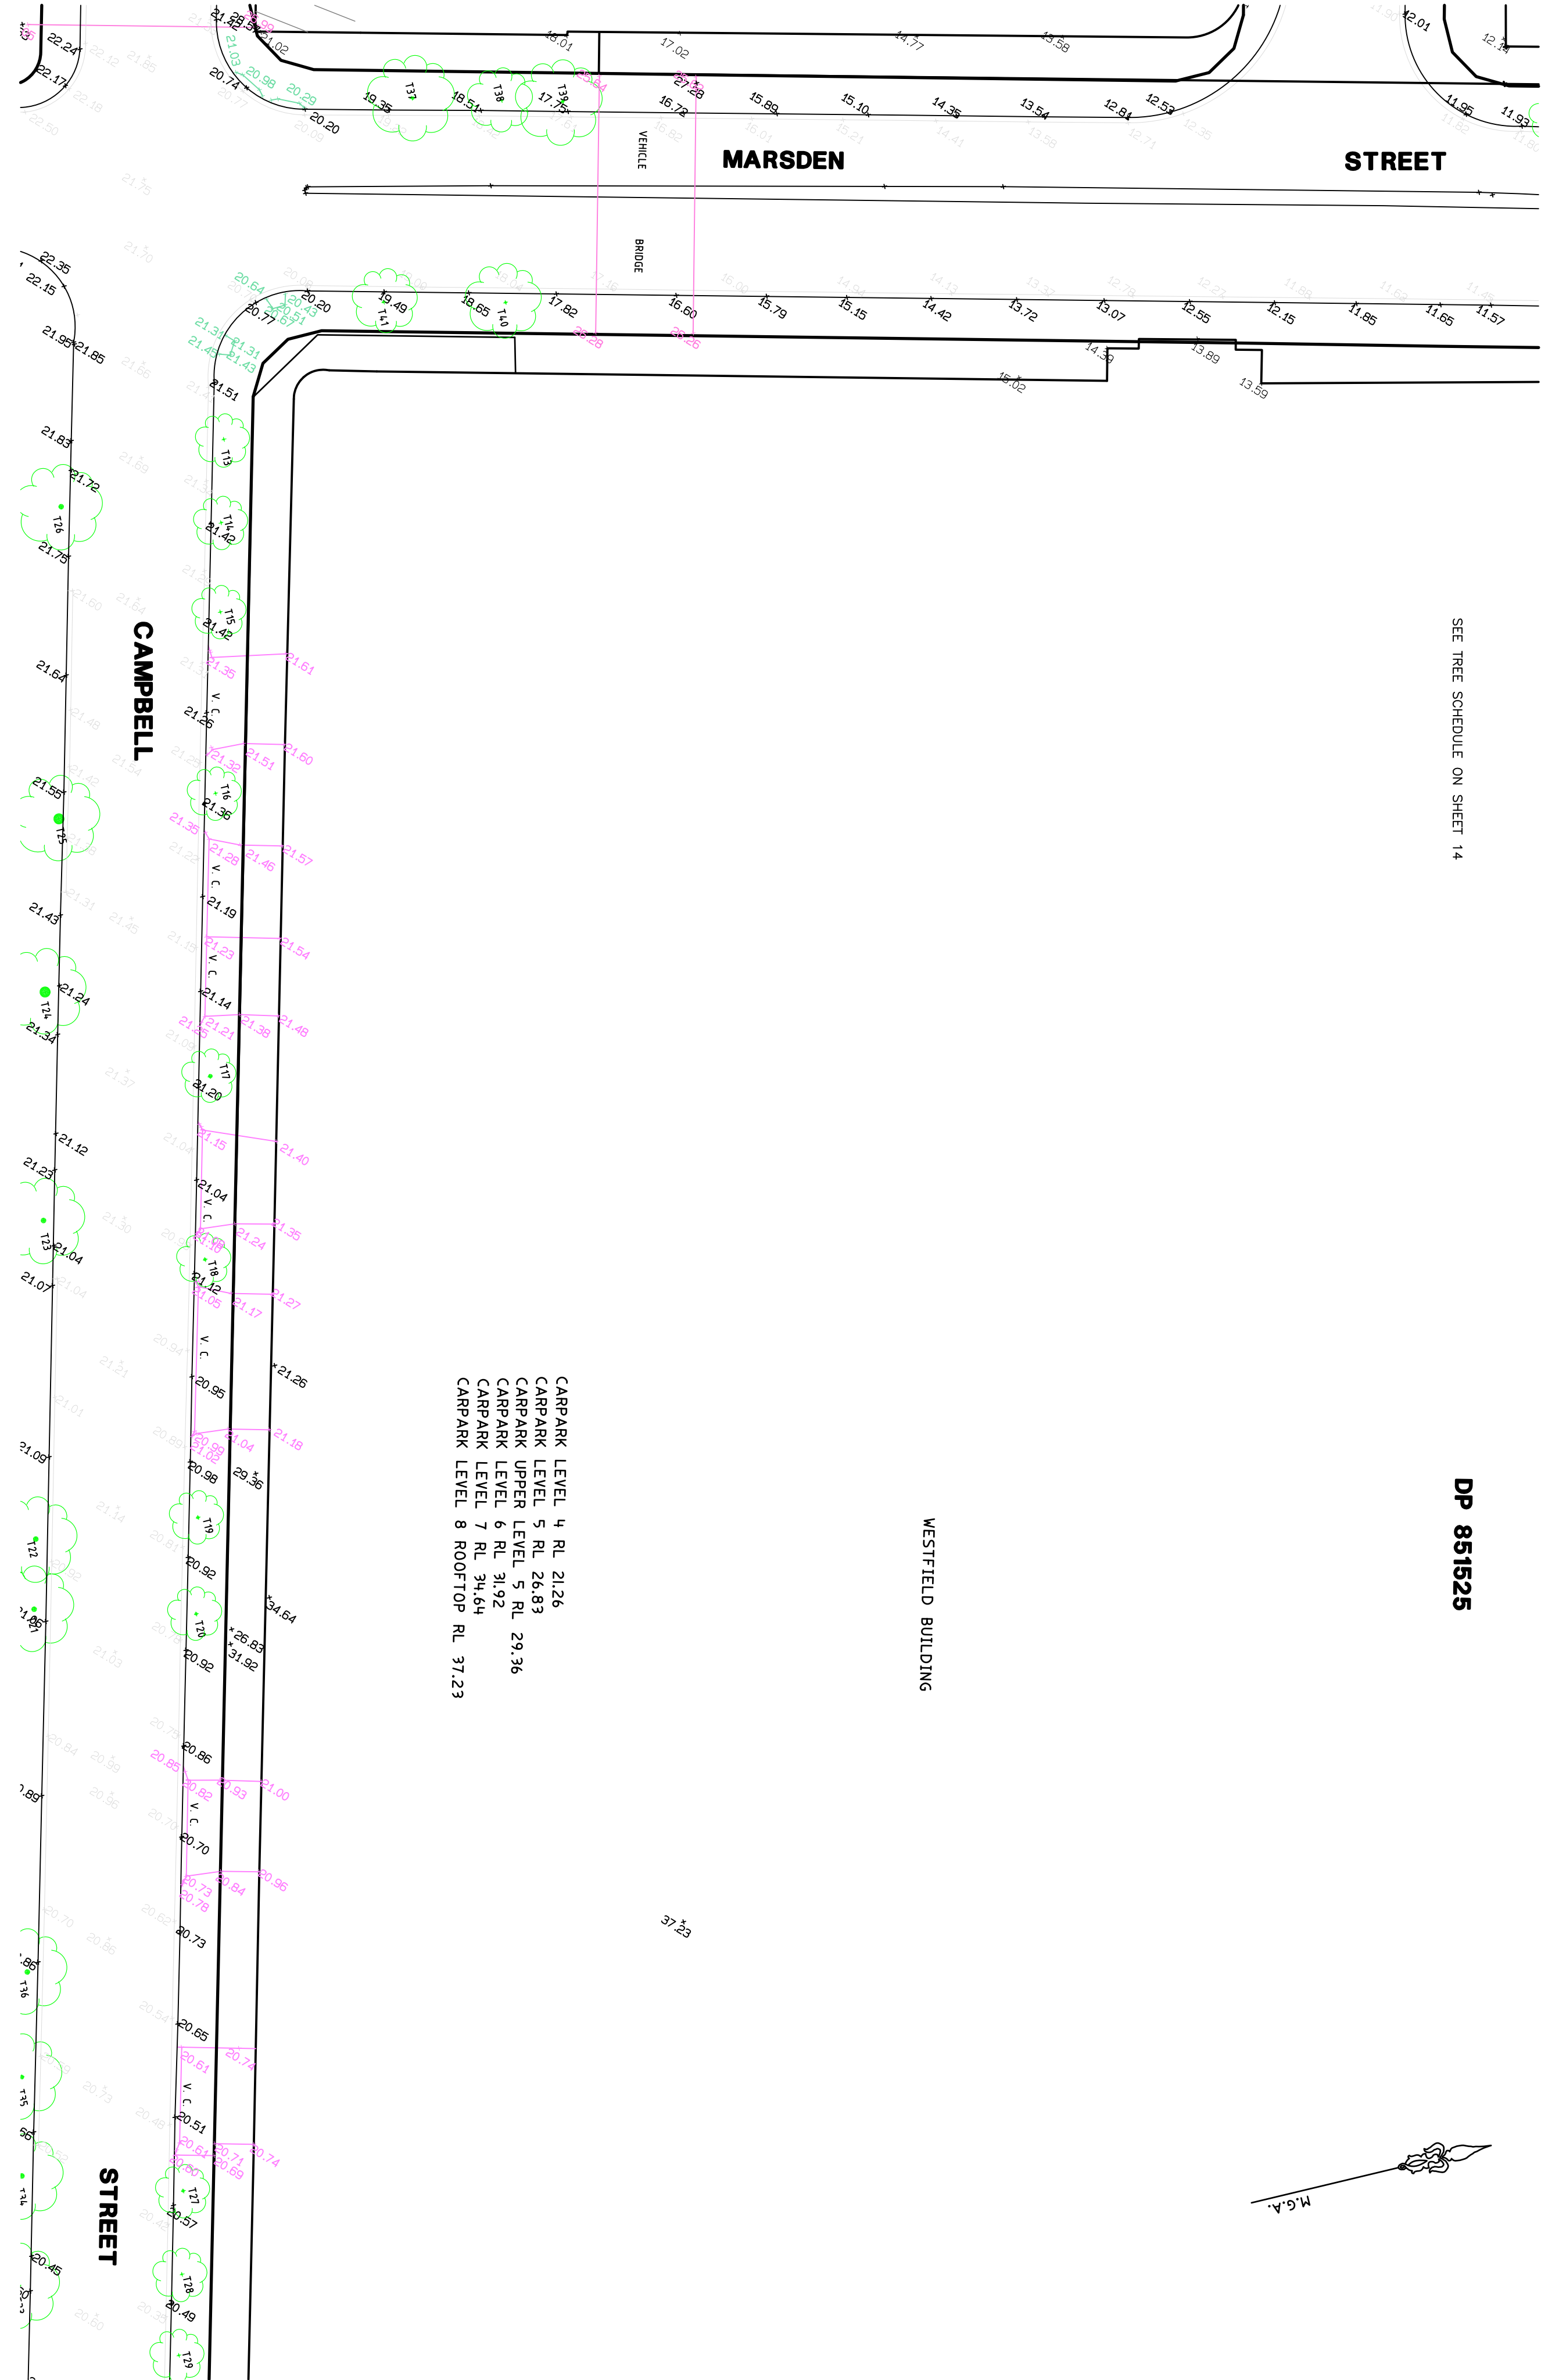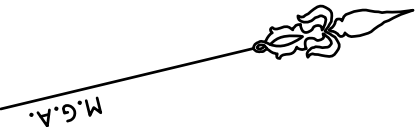


CARPARK LEVEL 4 RL 21.26
CARPARK LEVEL 5 RL 26.83
CARPARK UPPER LEVEL 5 RL 29.36
CARPARK LEVEL 6 RL 31.92
CARPARK LEVEL 7 RL 34.64
CARPARK LEVEL 8 ROOFTOP RL 37.23

WESTFIELD BUILDING

IMPORTANT NOTE
NO BOUNDARY SURVEY HAS BEEN UNDERTAKEN.
DIMENSIONS AND AREA HAVE BEEN COMPILED FROM THE TITLE DIAGRAM DP 851525
STRUCTURES SHOWN ARE FOR DIAGRAMMATIC PURPOSES ONLY AND
HAVE NOT BEEN LOCATED ACCURATELY RELATIVE TO BOUNDARIES.
SERVICES STRUCTURES HAVE NOT BEEN LOCATED
TREES SHOWN ARE DIAGRAMMATIC ONLY.
MGA NORTH
AHD LEVEL DATUM
ORIGIN OF LEVELS – SSM 52049 RL 20.69

REV	DATE	BY	DESCRIPTION
A	7-7-12	CSM	VC RLs AND ELEVATIONS ADDED
B	10-7-12	CSM	KERBS & TREES ADDED
C	14-7-12	CSM	EXTRA DETAIL & ELEVATIONS ADDED
D	17-7-12	CSM	EXTRA DETAIL ADDED
E	23-7-12	CSM	KERB & GUTTER / ADJOINING BUILDINGS
F	27-7-12	CSM	TEXT & NOTES ADDED


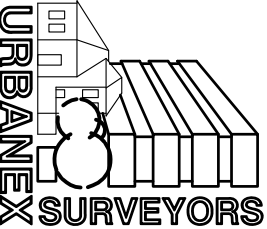


URBANEX Pty Limited
LAND ENGINEERING & CONSTRUCTION SURVEYS
P.O. BOX 325, PARRAMATTA NSW 2231
PH: (02) 9786 6734, FAX: (02) 9786 6734
MOBILE: 0418 404085
EMAIL: trud@urbanex.net.au
ACN 46 003 425 436

**PLAN SHOWING
DETAIL & LEVELS OVER
WESTFIELD CENTRE & ADJOINING PROPERTIES
PARRAMATTA**

SCALE	1:400@A2
DATUM	AHD
SURVEY	PT
DRAWN	CSM
DATE	6/7/2012
SHEET	5 OF 13 SHEETS
DRAWING REFERENCE	WEST-PARRA
REVISION	F

CARPARK LEVEL 4 RL 21.26
CARPARK LEVEL 5 RL 26.83
CARPARK UPPER LEVEL 5 RL 29.36
CARPARK LEVEL 6 RL 31.92
CARPARK LEVEL 7 RL 34.64
CARPARK LEVEL 8 ROOFTOP RL 37.23

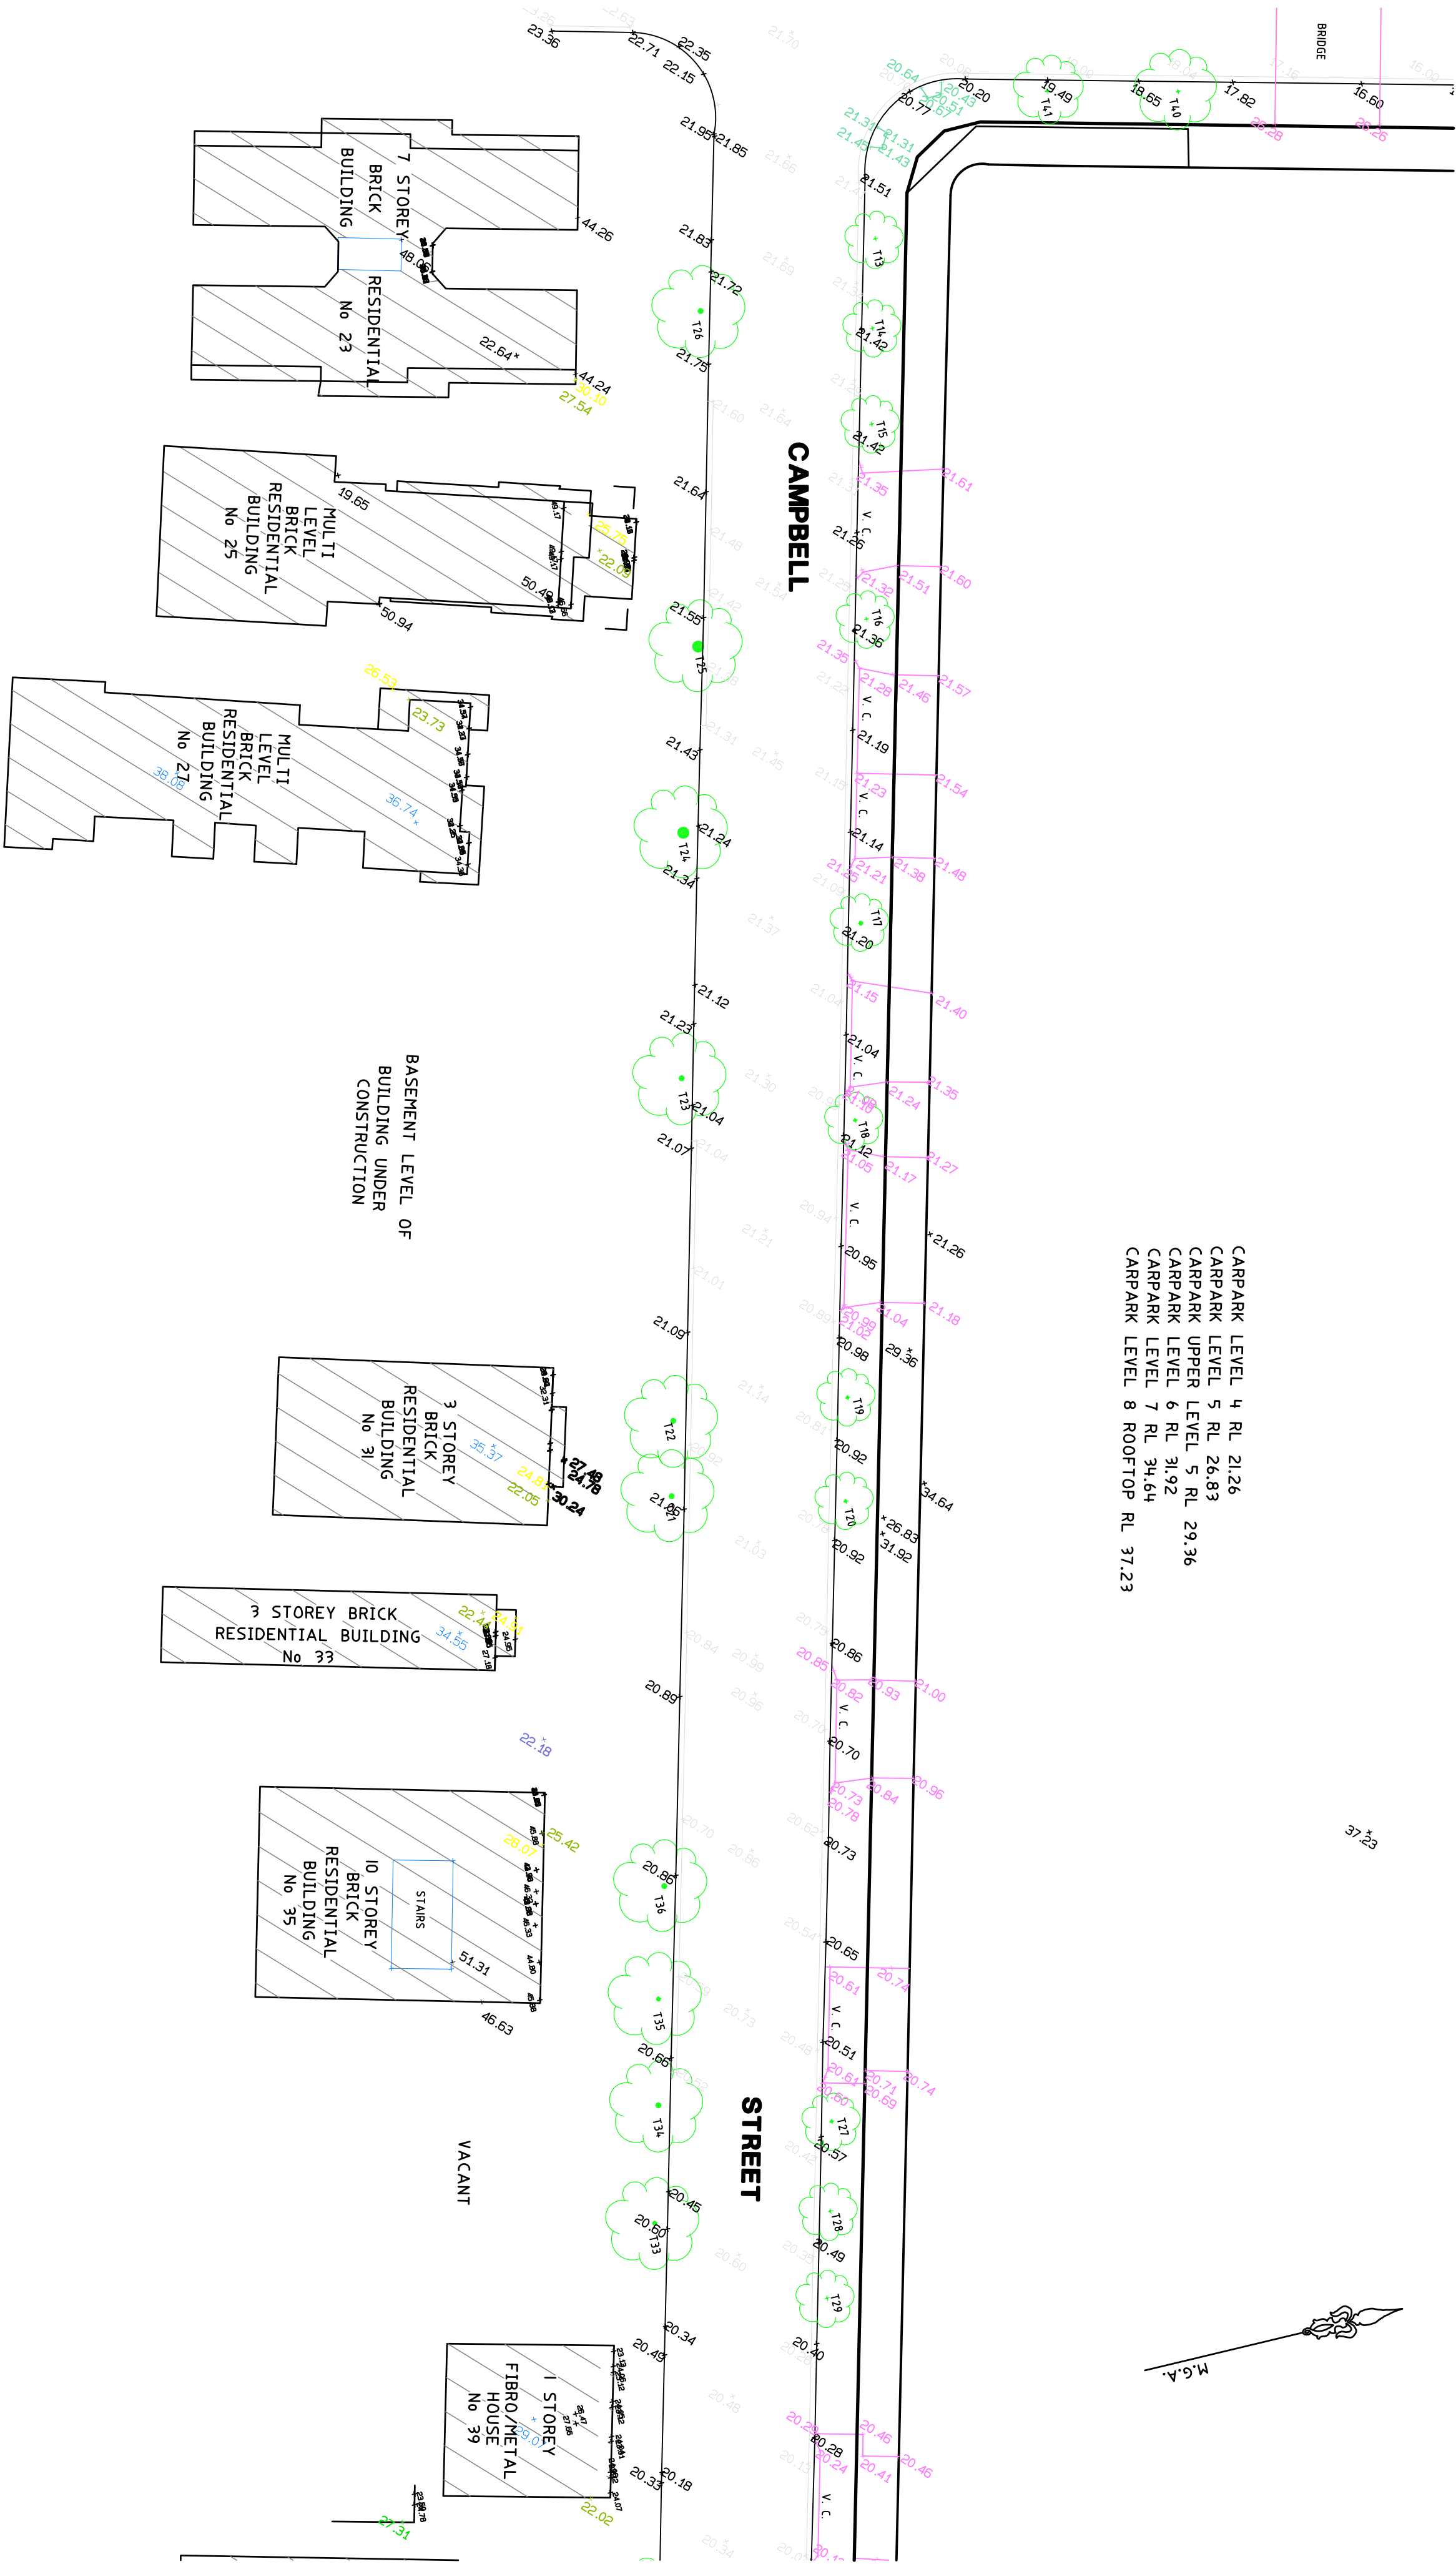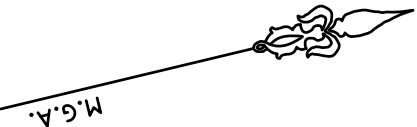

IMPORTANT NOTE
NO BOUNDARY SURVEY HAS BEEN UNDERTAKEN.
DIMENSIONS AND AREA HAVE BEEN COMPILED FROM THE TITLE DIAGRAM DP 851525
STRUCTURES SHOWN ARE FOR DIAGRAMATIC PURPOSES ONLY AND
HAVE NOT BEEN LOCATED ACCURATELY RELATIVE TO BOUNDARIES.
SERVICES STRUCTURES HAVE NOT BEEN LOCATED
TREES SHOWN ARE DIAGRAMATIC ONLY.
MGA NORTH.
AHD LEVEL, DATUM
ORIGIN OF LEVELS – SSM 52049 RL 20.69


F	27-7-12	CSM	TEXT & NOTES ADDED
E	23-7-12	CSM	KERB & GUTTER / ADJOINING BUILDINGS
D	17-7-12	CSM	EXTRA DETAIL ADDED
C	14-7-12	CSM	EXTRA DETAIL & ELEVATIONS ADDED
B	10-7-12	CSM	KERBS & TREES ADDED
A	7-7-12	CSM	VC RLs AND ELEVATIONS ADDED
REV	DATE	BY	DESCRIPTION
CLIENT: WESTFIELD DESIGN & CONSTRUCTION			



URBANEX Pty Limited
LAND ENGINEERING & CONSTRUCTION SURVEYS
P.O. BOX 325, PARAMA NSW 2231
PH: (02) 9786 6734, FAX: (02) 9786 6734
MOBILE: 0418 404085
EMAIL: trud@urbanex.net.au
ACN 003 425 436
ABN 46 003 425 436

PLAN SHOWING
DETAIL & LEVELS OVER
WESTFIELD CENTRE & ADJOINING PROPERTIES
PARAMATTA

SCALE	1:400@A2
DATUM	AHD
SURVEY	FT
DRAWN	CSM
DATE	6/7/2012
SHEET	6 OF 13 SHEETS
DRAWING REFERENCE	WEST-PARRA
REVISION	F

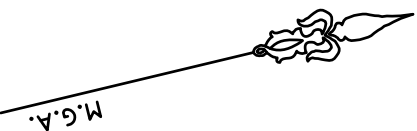

SEE TREE SCHEDULE ON SHEET 14

IMPORTANT NOTE
NO BOUNDARY SURVEY HAS BEEN UNDERTAKEN.
DIMENSIONS AND AREA HAVE BEEN COMPILED FROM THE TITLE DIAGRAM DP 851525
STRUCTURES SHOWN ARE FOR DIAGRAMATIC PURPOSES ONLY AND
HAVE NOT BEEN LOCATED ACCURATELY RELATIVE TO BOUNDARIES.
SERVICES STRUCTURES HAVE NOT BEEN LOCATED
TREES SHOWN ARE DIAGRAMATIC ONLY.
MGA NORTH.
AHD LEVEL, DATUM
ORIGIN OF LEVELS – SSM 52049 RL 20.69

REV	DATE	BY	DESCRIPTION
A	7-7-12	CSM	VC RLs AND ELEVATIONS ADDED
B	10-7-12	CSM	KERBS & TREES ADDED
C	14-7-12	CSM	EXTRA DETAIL & ELEVATIONS ADDED
D	17-7-12	CSM	EXTRA DETAIL ADDED
E	23-7-12	CSM	KERB & GUTTER / ADJOINING BUILDINGS
F	27-7-12	CSM	TEXT & NOTES ADDED

CLIENT: WESTFIELD DESIGN & CONSTRUCTION

URBANEX Pty Limited
LAND ENGINEERING & CONSTRUCTION SURVEYS
P.O. BOX 325, PARRAMATTA NSW 2231
PH: (02) 9786 6734, FAX: (02) 9786 6734
MOBILE: 0418 404085
EMAIL: trond@urbanex.net.au
ACN 003 425 436
ABN 46 003 425 436

PLAN SHOWING
DETAIL & LEVELS OVER
WESTFIELD CENTRE & ADJOINING PROPERTIES
PARRAMATTA

SCALE	1:400@A2
DATUM	AHD
SURVEY	PT
DRAWN	CSM
DATE	6/7/2012
SHEET	7 OF 13 SHEETS
DRAWING REFERENCE	WEST-PARRA
REVISION	F



IMPORTANT NOTE

NO BOUNDARY SURVEY HAS BEEN UNDERTAKEN. DIMENSIONS AND AREA HAVE BEEN COMPILED FROM THE TITLE DIAGRAM DP 851525. STRUCTURES SHOWN ARE FOR DIAGRAMMATIC PURPOSES ONLY AND HAVE NOT BEEN LOCATED ACCURATELY RELATIVE TO BOUNDARIES. SERVICES STRUCTURES HAVE NOT BEEN LOCATED. TREES SHOWN ARE DIAGRAMMATIC ONLY.

MGA NORTH, MGA LEVEL, DATUM ORIGIN OF LEVELS – SSM 52049 RL 20.69

F	27-7-12	CSM	TEXT & NOTES ADDED
E	23-7-12	CSM	KERB & GUTTER / ADJOINING BUILDINGS
D	17-7-12	CSM	EXTRA DETAIL ADDED
C	14-7-12	CSM	EXTRA DETAIL & ELEVATIONS ADDED
B	10-7-12	CSM	KERBS & TREES ADDED
A	7-7-12	CSM	VC RLs AND ELEVATIONS ADDED
REV	DATE	BY	DESCRIPTION
CLIENT: WESTFIELD DESIGN & CONSTRUCTION			

URBANEX Pty Limited

LAND ENGINEERING & CONSTRUCTION SURVEYS

P.O. BOX 325, PARRAMATTA NSW 2231

PH: (02) 9786 6734, FAX: (02) 9786 6734

MOBILE: 0418 404085



EMAIL: trud@urbanex.net.au

ACH 003 425 436

ABN 46 003 425 436

PLAN SHOWING
DETAIL & LEVELS OVER
WESTFIELD CENTRE & ADJOINING PROPERTIES
PARRAMATTA


SCALE	1:400@A2
DATUM	AHD
SURVEY	PT
DRAWN	CSM
DATE	6/7/2012
SHEET	8 OF 13 SHEETS
DRAWING REFERENCE	WEST-PARRA
REVISION	F

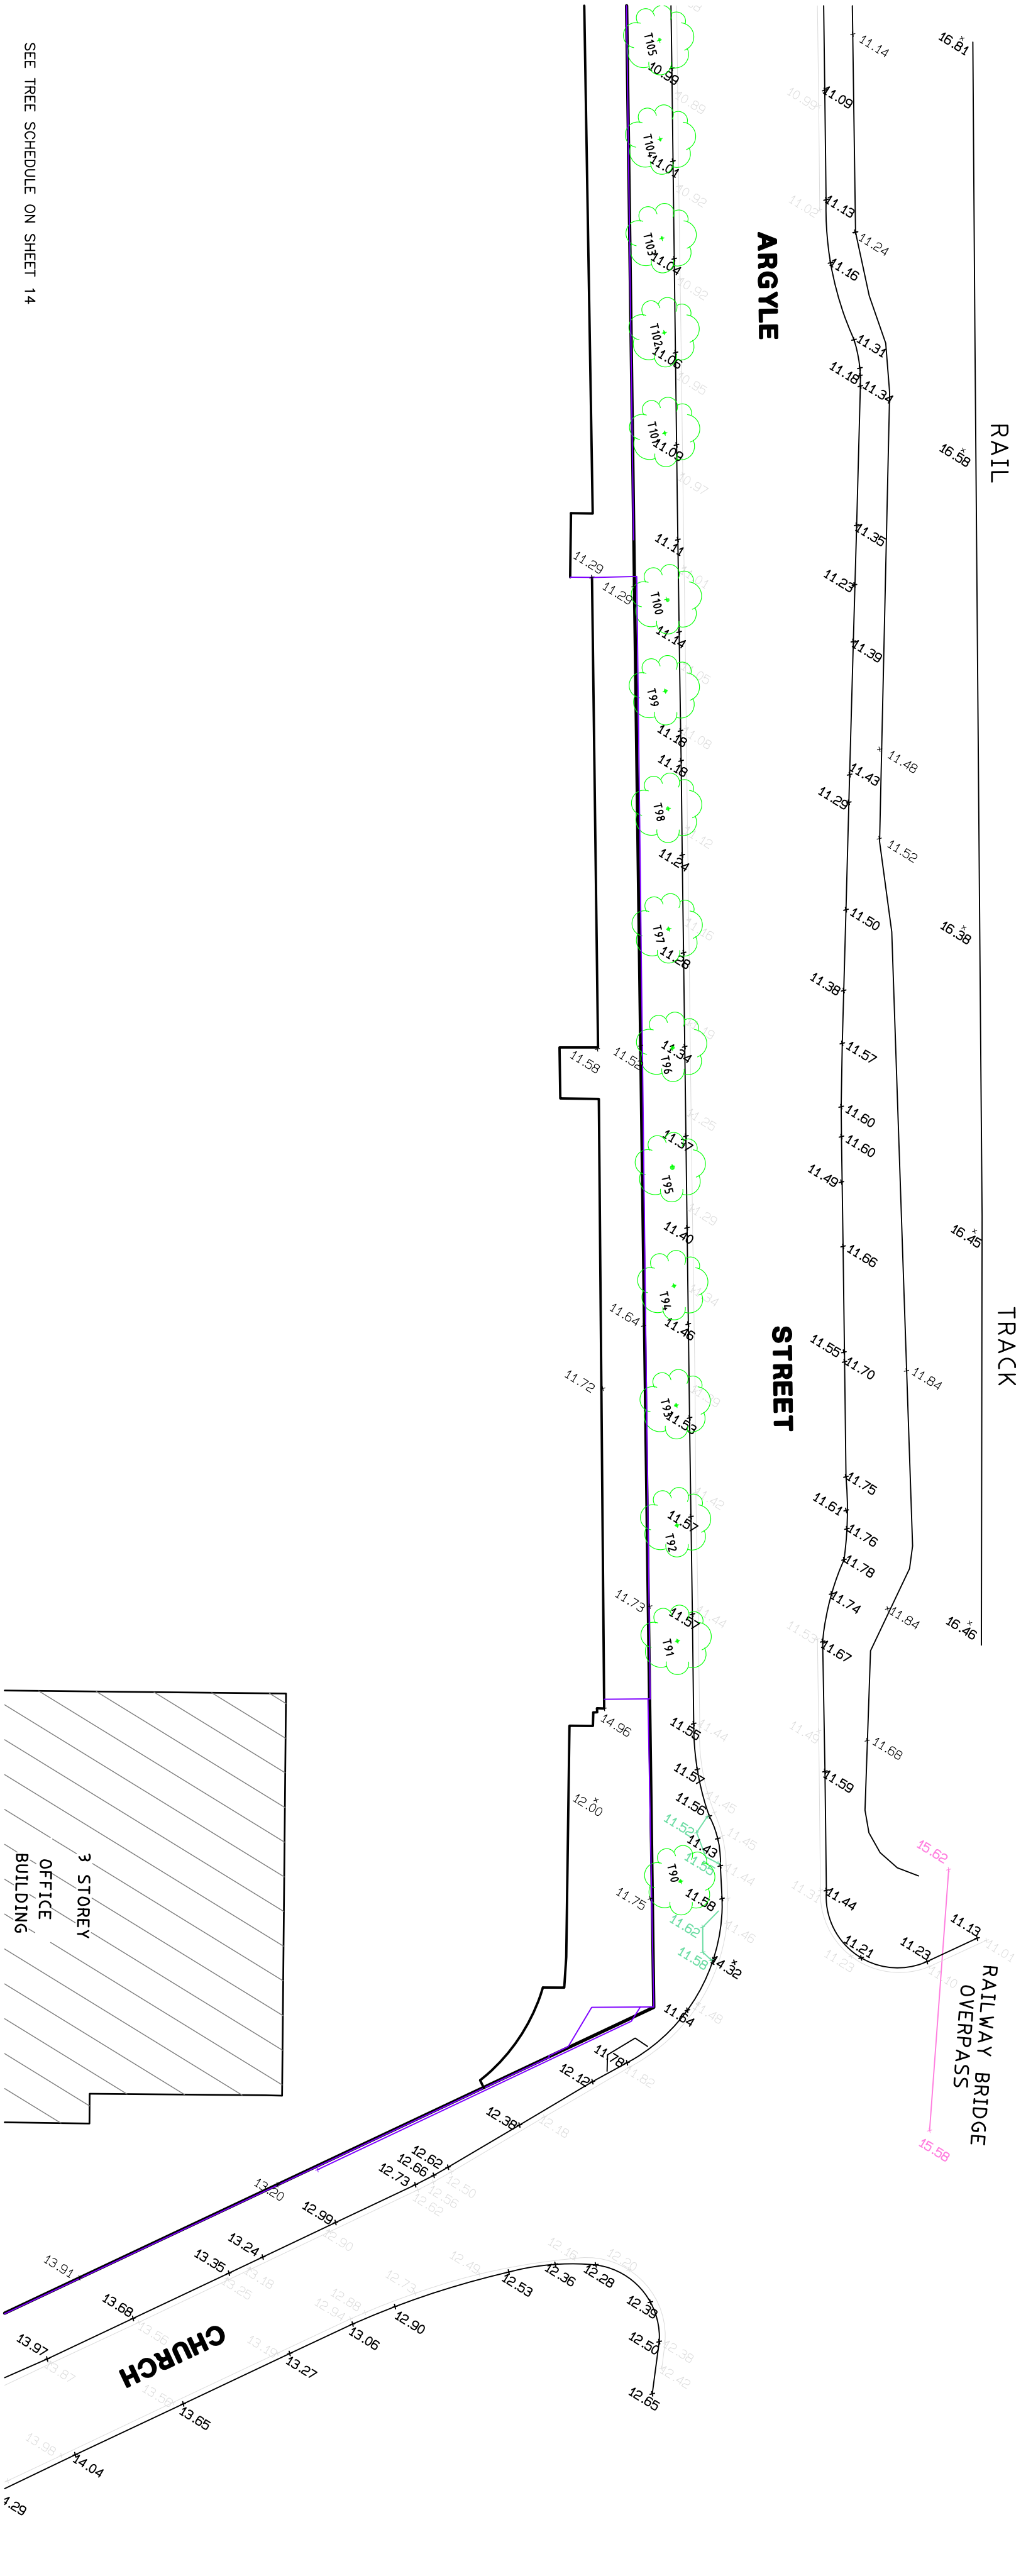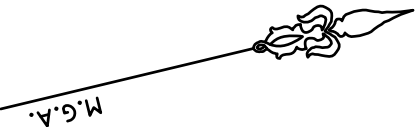

SEE TREE SCHEDULE ON SHEET 14

IMPORTANT NOTE
NO BOUNDARY SURVEY HAS BEEN UNDERTAKEN.
DIMENSIONS AND AREA HAVE BEEN COMPILED FROM THE TITLE DIAGRAM DP 851525
STRUCTURES SHOWN ARE FOR DIAGRAMMATIC PURPOSES ONLY AND
HAVE NOT BEEN LOCATED ACCURATELY RELATIVE TO BOUNDARIES.
SERVICES STRUCTURES HAVE NOT BEEN LOCATED
TREES SHOWN ARE DIAGRAMMATIC ONLY.
MGA NORTH.
AHD LEVEL, DATUM
ORIGIN OF LEVELS - SSM 52049 RL 20.69



REV	DATE	BY	DESCRIPTION
F	27-7-12	CSM	TEXT & NOTES ADDED
E	23-7-12	CSM	KERB & GUTTER / ADJOINING BUILDINGS
D	17-7-12	CSM	EXTRA DETAIL ADDED
C	14-7-12	CSM	EXTRA DETAIL & ELEVATIONS ADDED
B	10-7-12	CSM	KERBS & TREES ADDED
A	7-7-12	CSM	VC RLs AND ELEVATIONS ADDED

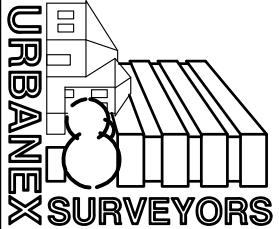

URBANEX Pty Limited
LAND ENGINEERING & CONSTRUCTION SURVEYS
P.O. BOX 325, PARRAMATTA NSW 2231
PH: (02) 9786 6734, FAX: (02) 9786 6734
MOBILE: 0418 404085
EMAIL: trud@urbanex.net.au
ACN 003 425 436
ABN 46 003 425 436

PLAN SHOWING
DETAIL & LEVELS OVER
WESTFIELD CENTRE & ADJOINING PROPERTIES
PARRAMATTA

SCALE	1:400@A2
DATUM	AHD
SURVEY	PT
DRAWN	CSM
DATE	6/7/2012
SHEET	9 OF 13 SHEETS
DRAWING REFERENCE	WEST-PARRA
REVISION	F

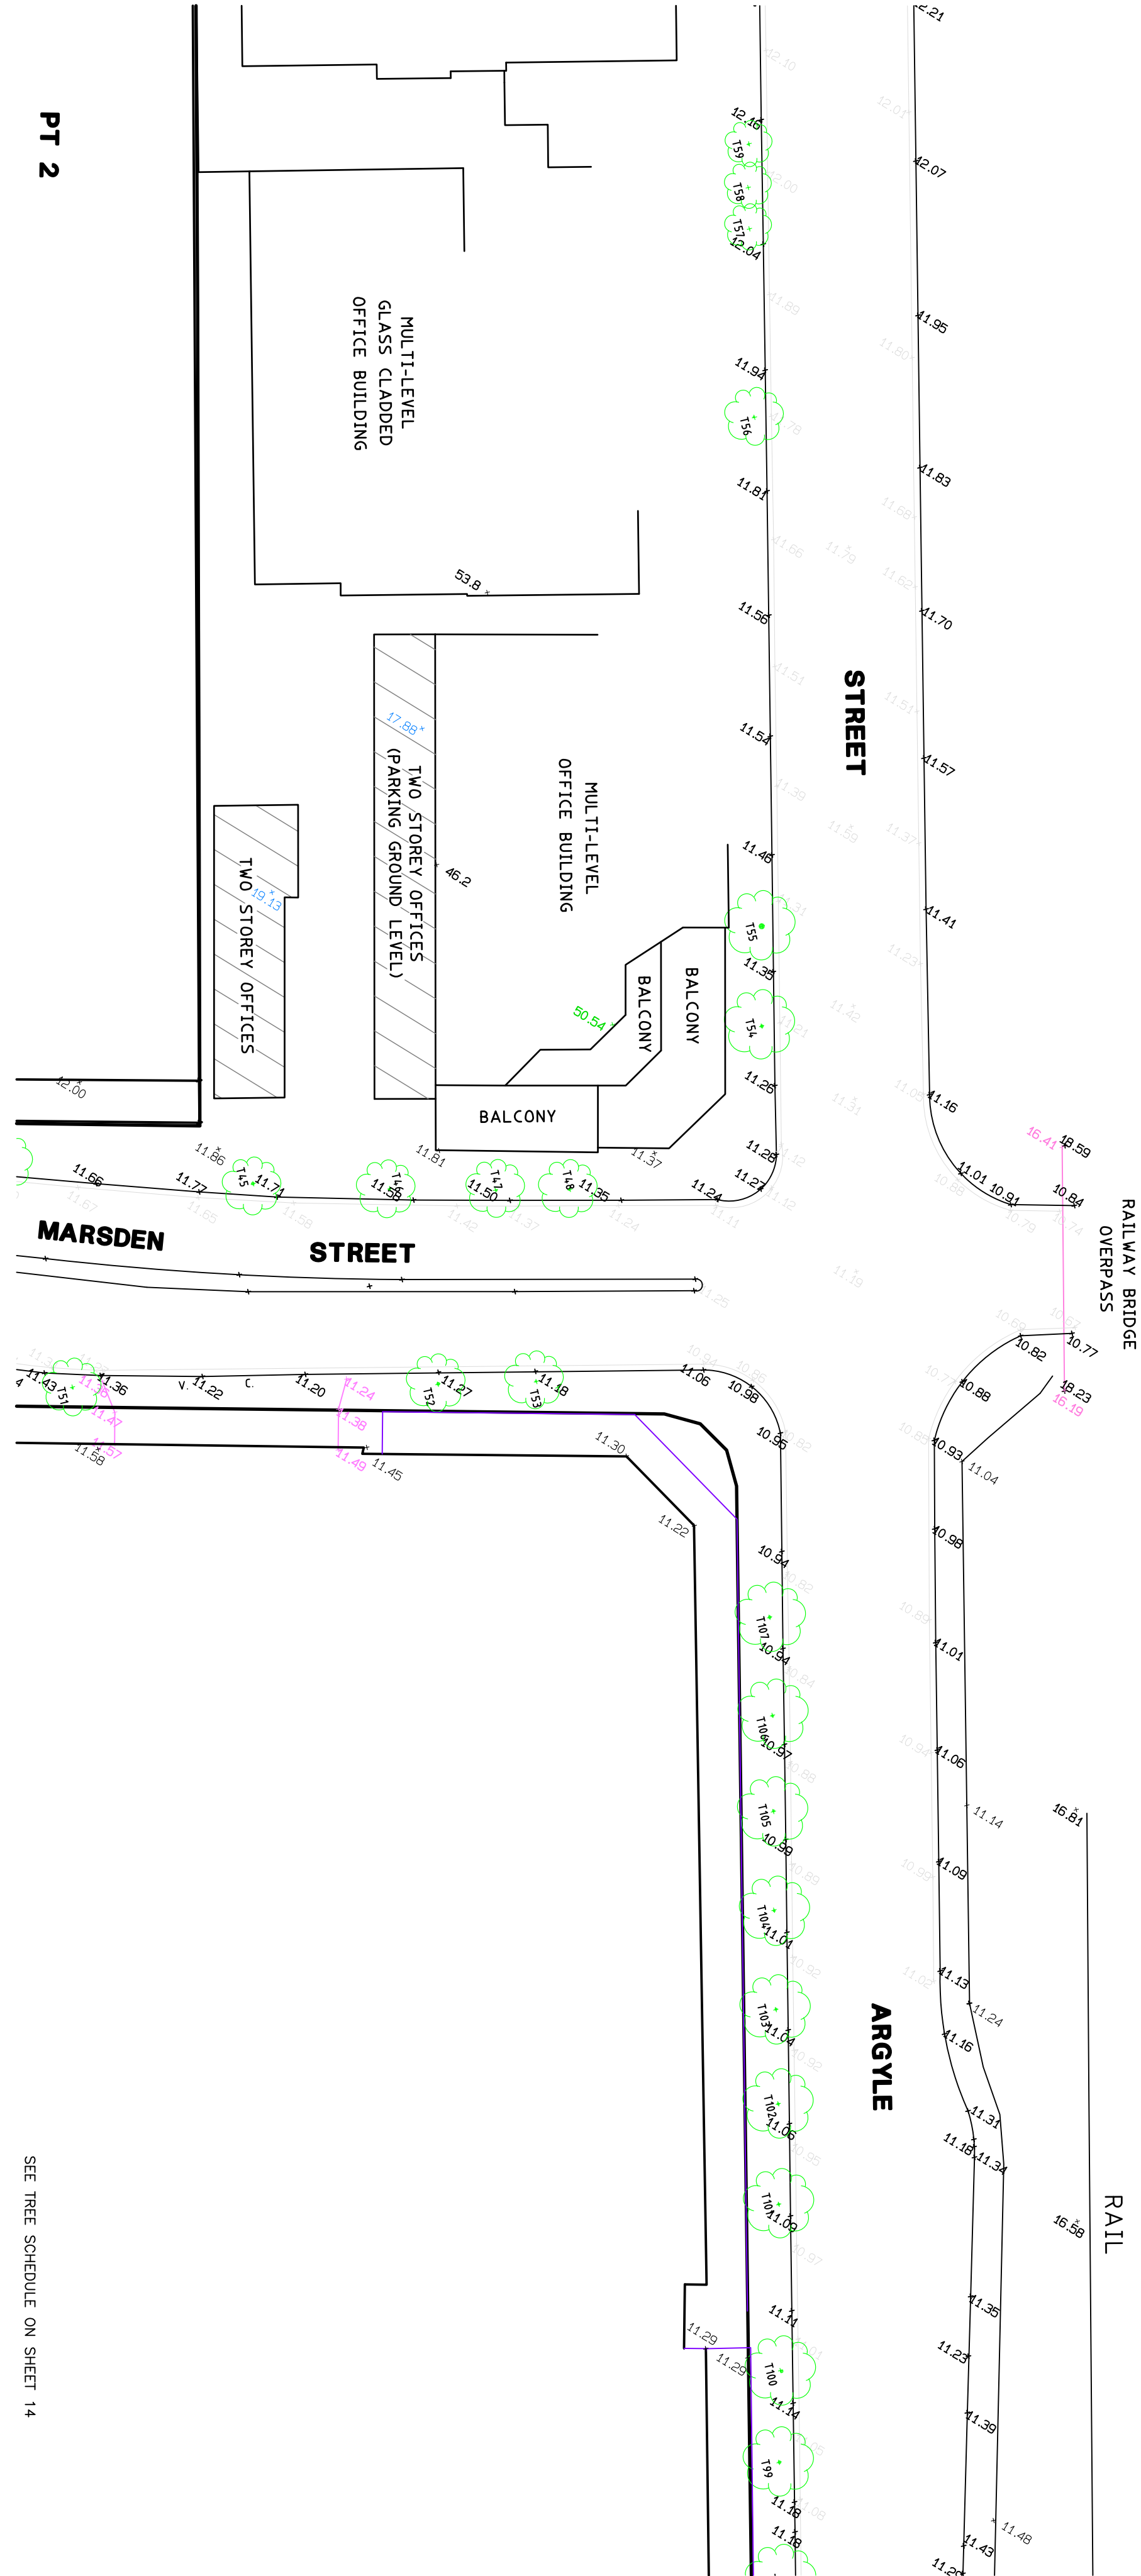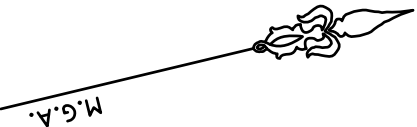

PT 2

IMPORTANT NOTE
NO BOUNDARY SURVEY HAS BEEN UNDERTAKEN.
DIMENSIONS AND AREA HAVE BEEN COMPILED FROM THE TITLE DIAGRAM DP 851525
STRUCTURES SHOWN ARE FOR DIAGRAMMATIC PURPOSES ONLY AND
HAVE NOT BEEN LOCATED ACCURATELY RELATIVE TO BOUNDARIES.
SERVICES STRUCTURES HAVE NOT BEEN LOCATED
TREES SHOWN ARE DIAGRAMMATIC ONLY.
MGA NORTH.
AHD LEVEL, DATUM
ORIGIN OF LEVELS – SSM 52049 RL 20.69












REV	DATE	BY	DESCRIPTION
A	7-7-12	CSM	VC RLs AND ELEVATIONS ADDED
B	10-7-12	CSM	KERBS & TREES ADDED
C	14-7-12	CSM	EXTRA DETAIL & ELEVATIONS ADDED
D	17-7-12	CSM	EXTRA DETAIL ADDED
E	23-7-12	CSM	KERB & GUTTER / ADJOINING BUILDINGS
F	27-7-12	CSM	TEXT & NOTES ADDED



URBANEX Pty Limited
LAND ENGINEERING & CONSTRUCTION SURVEYS
P.O. BOX 325, PARRAMATTA NSW 2231
PH: (02) 9786 6734, FAX: (02) 9786 6734
MOBILE: 0418 404085
EMAIL: trud@urbanex.net.au
ACN 003 425 436
ABN 46 003 425 436

PLAN SHOWING
DETAIL & LEVELS OVER
WESTFIELD CENTRE & ADJOINING PROPERTIES
PARRAMATTA

SCALE	1:400@A2
DATUM	AHD
SURVEY	FT
DRAWN	CSM
DATE	6/7/2012
SHEET	10 OF 13 SHEETS
DRAWING REFERENCE	WEST-PARRA
REVISION	F

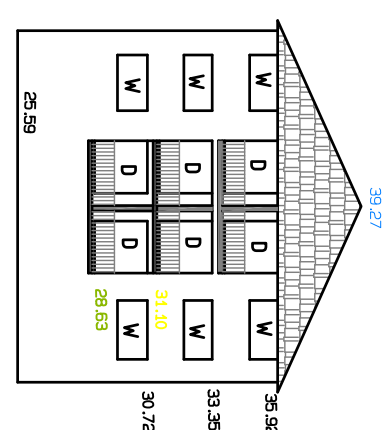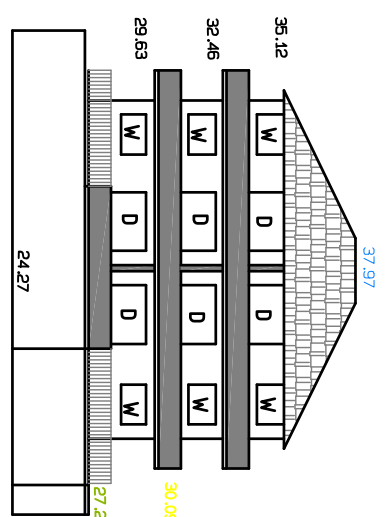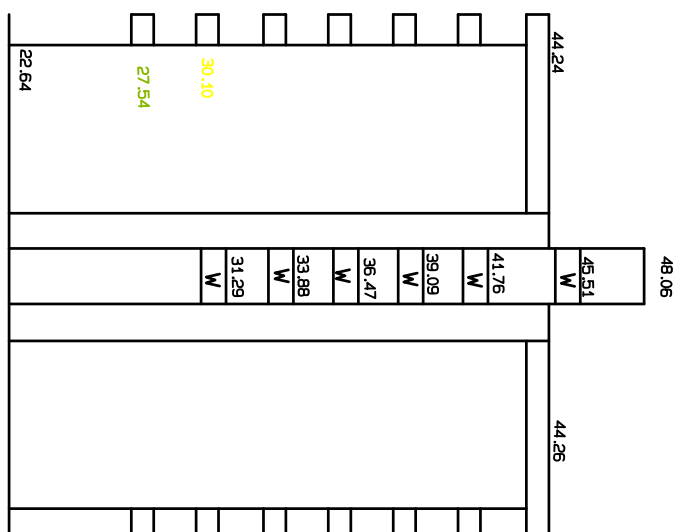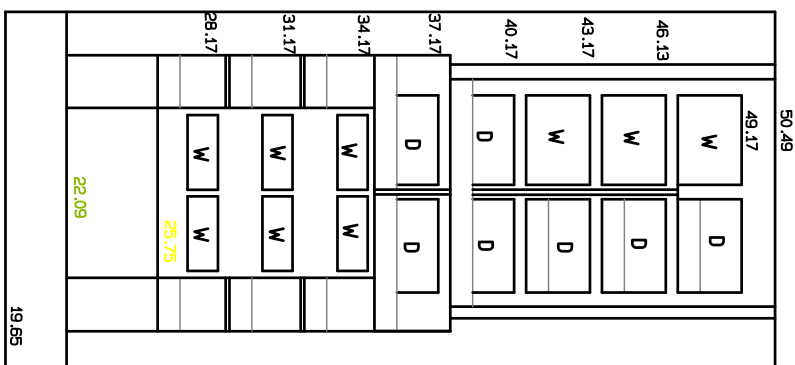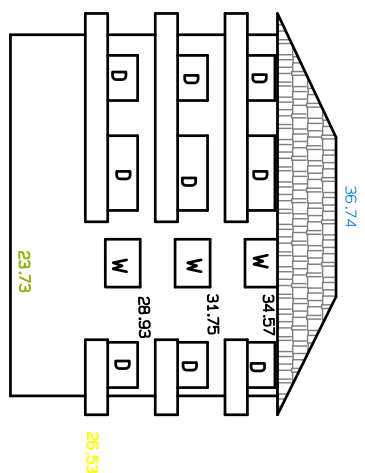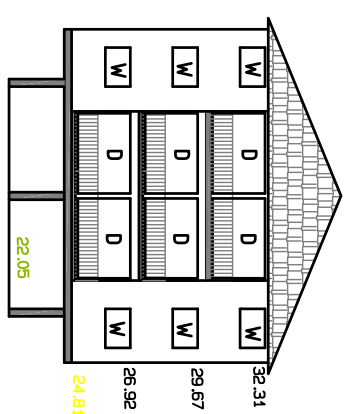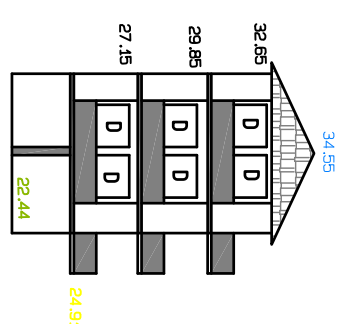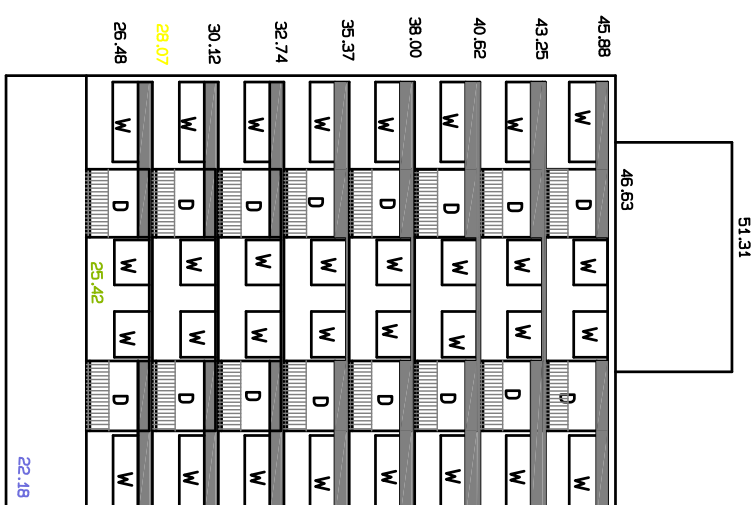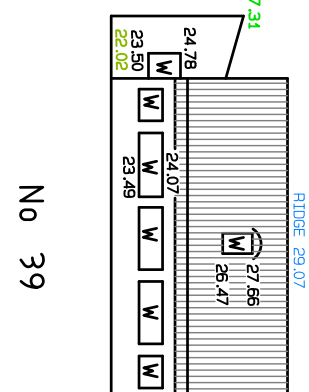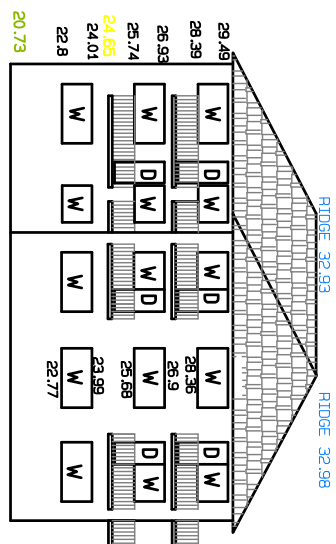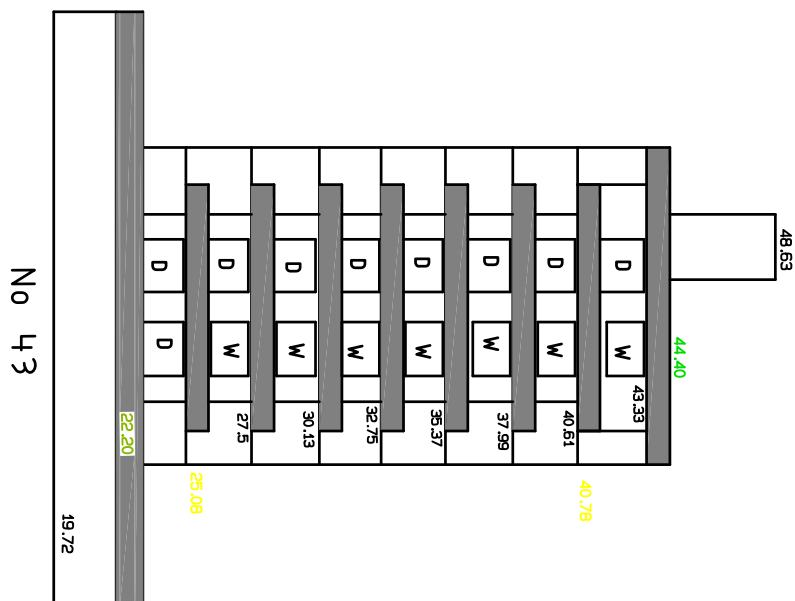

IMPORTANT NOTE
NO BOUNDARY SURVEY HAS BEEN UNDERTAKEN.
DIMENSIONS AND AREA HAVE BEEN COMPILED FROM THE TITLE DIAGRAM DP 851525.
STRUCTURES SHOWN ARE FOR DIAGRAMMATIC PURPOSES ONLY AND
HAVE NOT BEEN LOCATED ACCURATELY RELATIVE TO BOUNDARIES.
SERVICES STRUCTURES HAVE NOT BEEN LOCATED
TREES SHOWN ARE DIAGRAMMATIC ONLY.
MGA NORTH
MAGD LEVEL DATUM
ORIGIN OF LEVELS - SSM 52049 RL 20.69




REV	DATE	BY	DESCRIPTION
D	11-7-12	CSM	No.24 & No.31 ELEVATIONS REVISED
C	11-4-7-12	CSM	SHEET 3 ADDED
A	7-7-12	CSM	VC RLs AND ELEVATIONS ADDED



URBANEX Pty Limited
LAND ENGINEERING & CONSTRUCTION SURVEYS
P.O. BOX 325, PAAKIN NSW 2231
PH: (02) 9786 6734 FAX: (02) 9786 6734
MOBILE: 04-18 404085
EMAIL: trade@urbanex.net.au
ACN 49 003 425 436

**PLAN SHOWING
DETAIL & LEVELS OVER
WESTFIELD CENTRE & ADJOINING PROPERTIES
PARRAMATTA
ELEVATIONS OF RESIDENTIAL BUILDINGS
CAMPBELL STREET**

SCALE	1:500@A2
DATUM	AHD
SURVEY	RT
DRAWN	CSM
DATE	6/7/2012
SHEET 12 OF 13 SHEETS	
DRAWING REFERENCE	REVISION
WEST-PARRA	D

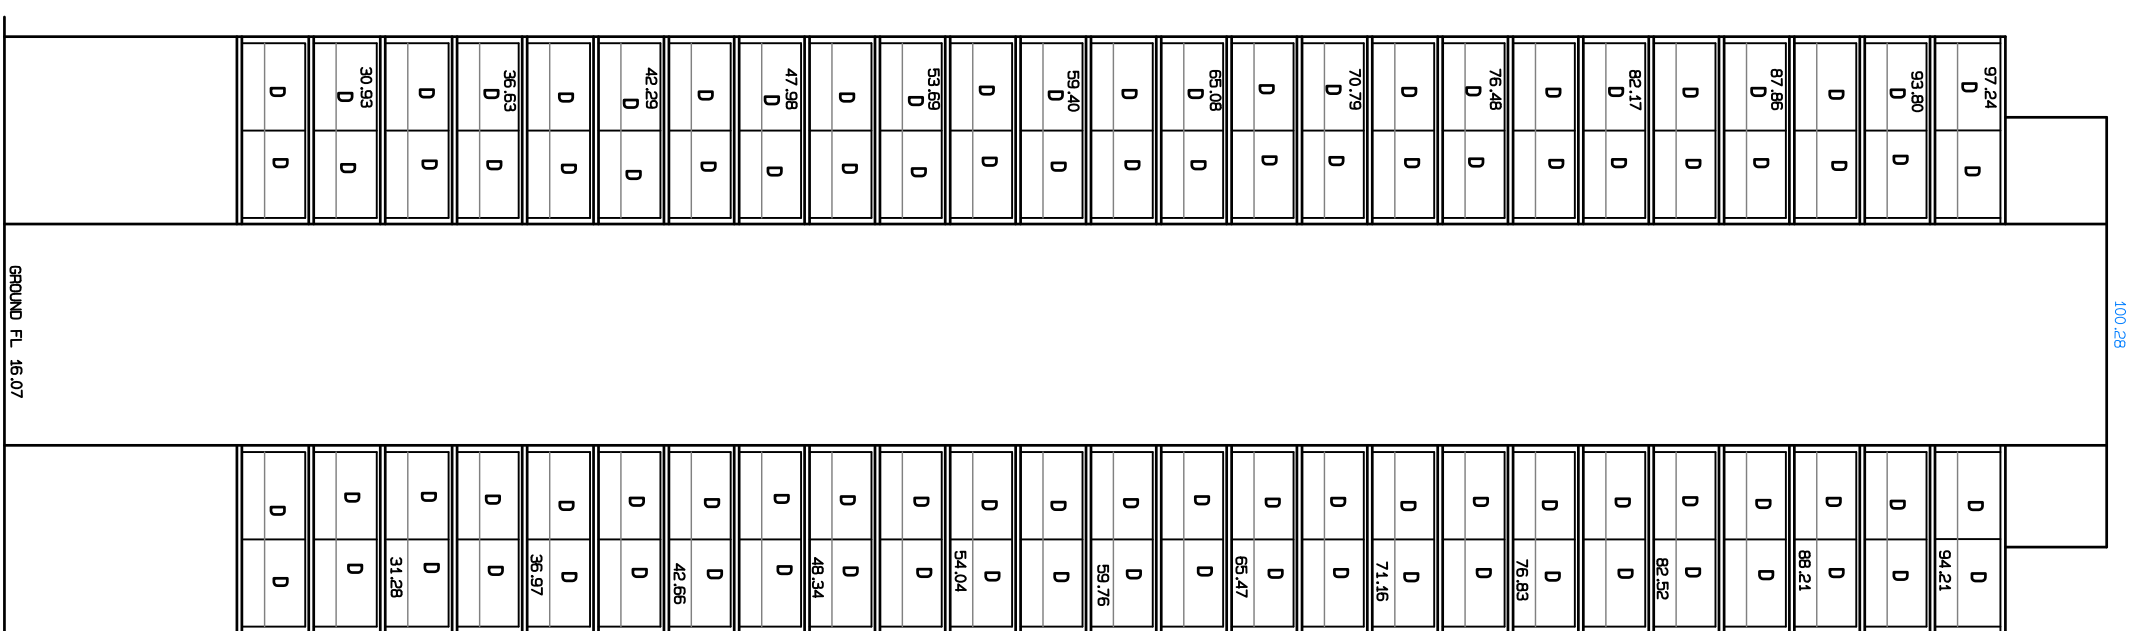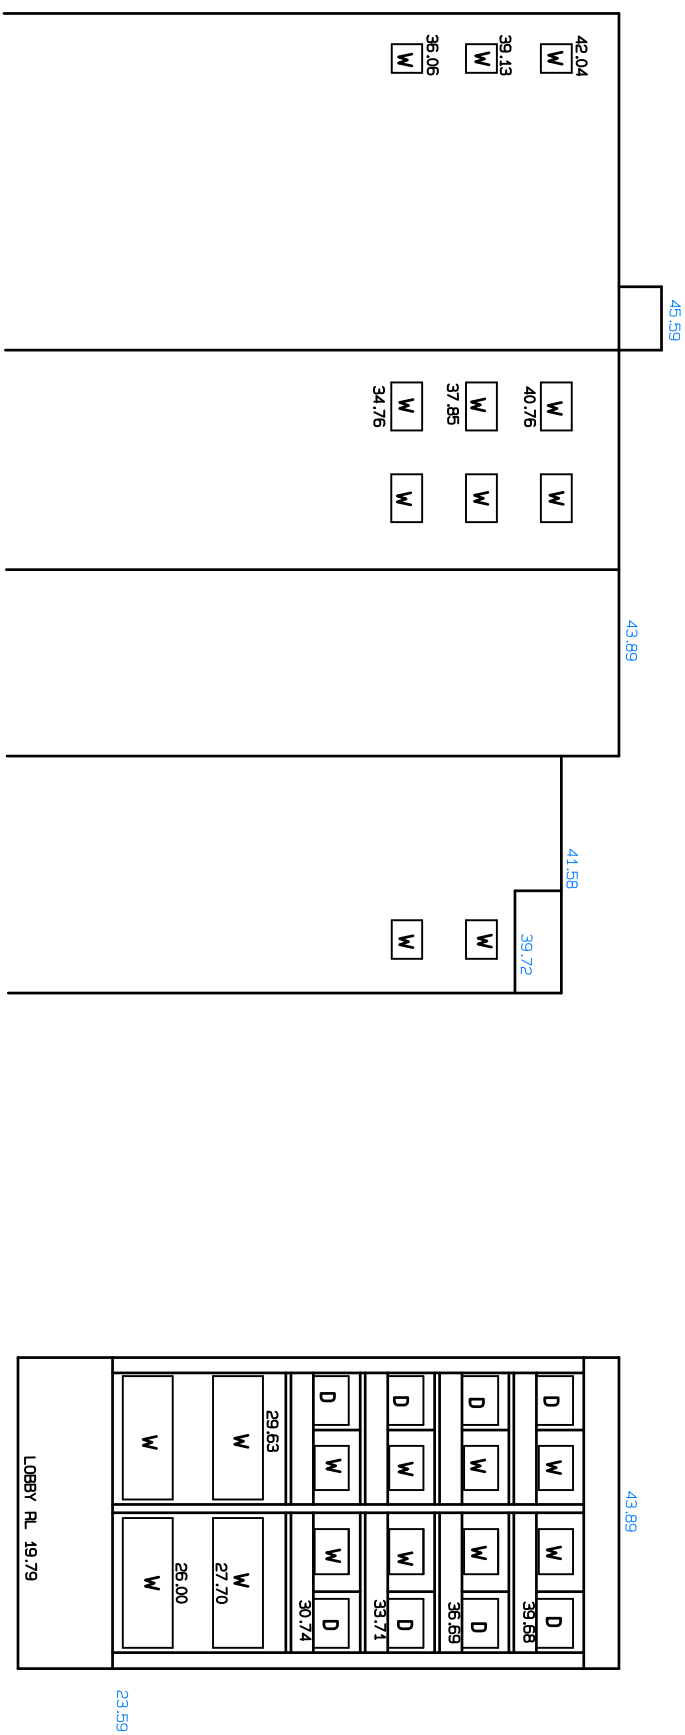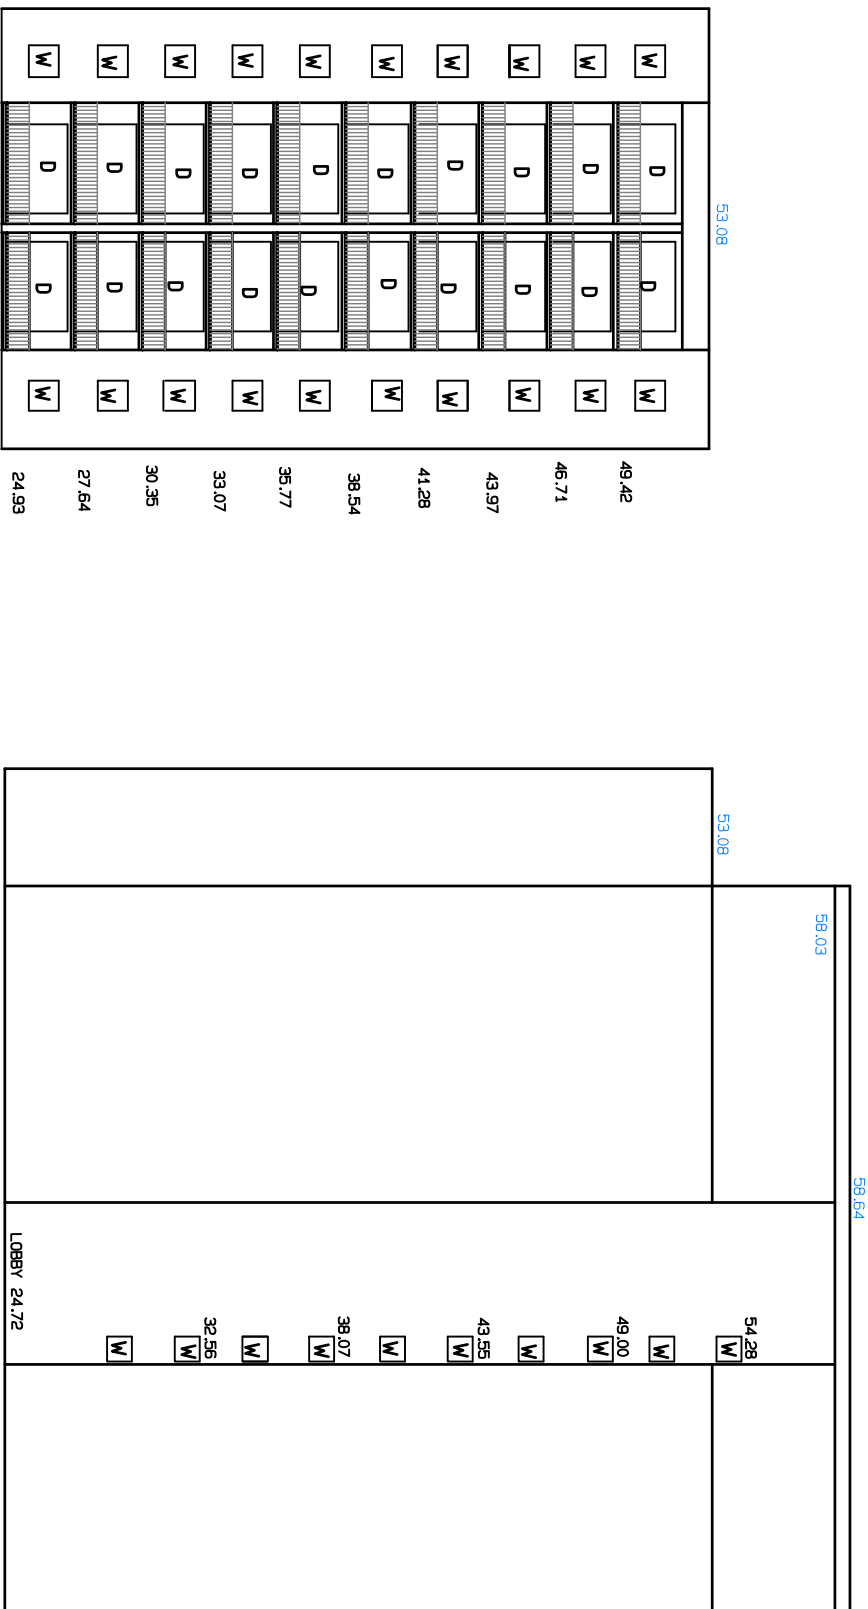

IMPORTANT NOTE
NO BOUNDARY SURVEY HAS BEEN UNDERTAKEN.
DIMENSIONS AND AREA HAVE BEEN COMPLETED FROM THE TITLE DIAGRAM DP 8515255.
STRUCTURES SHOWN ARE FOR DIAGRAMMATIC PURPOSES ONLY AND
HAVE NOT BEEN LOCATED ACCURATELY RELATIVE TO BOUNDARIES.
SERVICES STRUCTURES HAVE NOT BEEN LOCATED
TREES SHOWN ARE DIAGRAMMATIC ONLY.
MGA NORTH.
ORIGIN OF LEVELS - SSM 52049 RL 20.69
AND LEVEL DATUM



URBANEX Pty Limited
LAND ENGINEERING & CONSTRUCTION SURVEYS
P.O. BOX 325, PAAVANI, NSW 2231
PH: (02) 9786 6734 FAX: (02) 9786 6734
MOBILE: 0418 404085
EMAIL: tra@urbanex.net.au
ACN 003 425 439
ABN 49 003 425 439

SCALE	1:300@A2
DATUM	AHD
SURVEY	R7
DRAWN	CSM
DATE	6/7/2012
SHEET 13 OF 13 SHEETS	
DRAWING REFERENCE	REVISION
WEST-PARRA	D

SCHEDULE OF TREES

TREE	DIAM.	HEIGHT	SPREAD	TREE	DIAM.	HEIGHT	SPREAD
T1	0.4	10	4	T55	0.5	8	6
T2	0.1	4	2	T56	0.2	6	5
T3	0.2	10	4	T57	0.1	6	4
T4	0.4	8	4	T58	0.1	6	4
T5	0.4	10	5	T59	0.25	6	4
T6	0.4	10	5	T60	0.1	2.5	2
T7	0.1	9	5	T61	0.15	6	6
T8	0.1	9	5	T62	1.0	15	10
T9	0.2	9	5	T63	0.8	16	8
T10	0.2	9	5	T64	0.1	5	5
T11	0.5	12	8	T65	0.3	10	5
T12	0.4	12	10	T66	0.3	10	5
T13	0.2	10	5	T67	0.3	10	5
T14	0.2	10	5	T68	0.3	10	5
T15	0.2	10	5	T69	0.3	10	5
T16	0.25	10	8	T70	0.3	10	5
T17	0.4	10	8	T71	0.3	10	5
T18	0.3	10	8	T72	0.3	10	5
T19	0.3	10	5	T73	0.3	10	5
T20	0.3	10	5	T74	0.3	8	5
T21	0.5	10	8	T75	0.2	12	5
T22	0.5	10	8	T76	1.0	10	8
T23	0.5	10	8	T77	0.2	10	5
T24	1.0	10	8	T78	0.2	10	5
T25	1.0	10	8	T79	0.2	10	5
T26	0.5	10	8	T80	1.0	12	10
T27	0.3	8	5	T81	1.0	12	10
T28	0.2	8	5	T82	0.2	6	5
T29	0.2	8	5	T83	0.2	6	5
T30	0.2	10	6	T84	0.2	6	5
T31	0.2	10	6	T85	0.2	6	5
T32	0.4	10	8	T86	0.2	6	5
T33	0.4	10	8	T87	0.2	6	5
T34	0.5	10	8	T88	0.2	6	5
T35	0.4	10	8	T89	0.2	6	5
T36	0.5	10	8	T90	0.3	10	6
T37	0.3	8	8	T91	0.3	10	6
T38	0.15	6	6	T92	0.3	10	6
T39	0.3	8	8	T93	0.3	10	6
T40	0.25	8	7	T94	0.3	10	6
T41	0.2	8	6	T95	0.4	10	6
T42	0.2	8	5	T96	0.3	10	6
T43	0.2	8	5	T97	0.3	10	6
T44	0.2	8	5	T98	0.3	10	6
T45	0.3	8	5	T99	0.3	10	6
T46	0.2	8	5	T100	0.3	10	6
T47	0.2	8	5	T101	0.25	10	6
T48	0.2	8	5	T102	0.25	10	6
T49	0.2	8	5	T103	0.25	10	6
T50	0.2	6	5	T104	0.25	10	6
T51	0.2	6	5	T105	0.25	10	6
T52	0.3	8	5	T106	0.25	10	6
T53	0.2	6	5	T107	0.3	10	6
T54	0.3	8	6				

Ref: WEST-PARRA Dated: 6/7/2012

URBANEX Pty Ltd
LAND ENGINEERING & CONSTRUCTION SURVEYS
P.O. Box 325, PANANIA 2231
Phone: 02 9786 6734 Fax: 02 9786 6734