



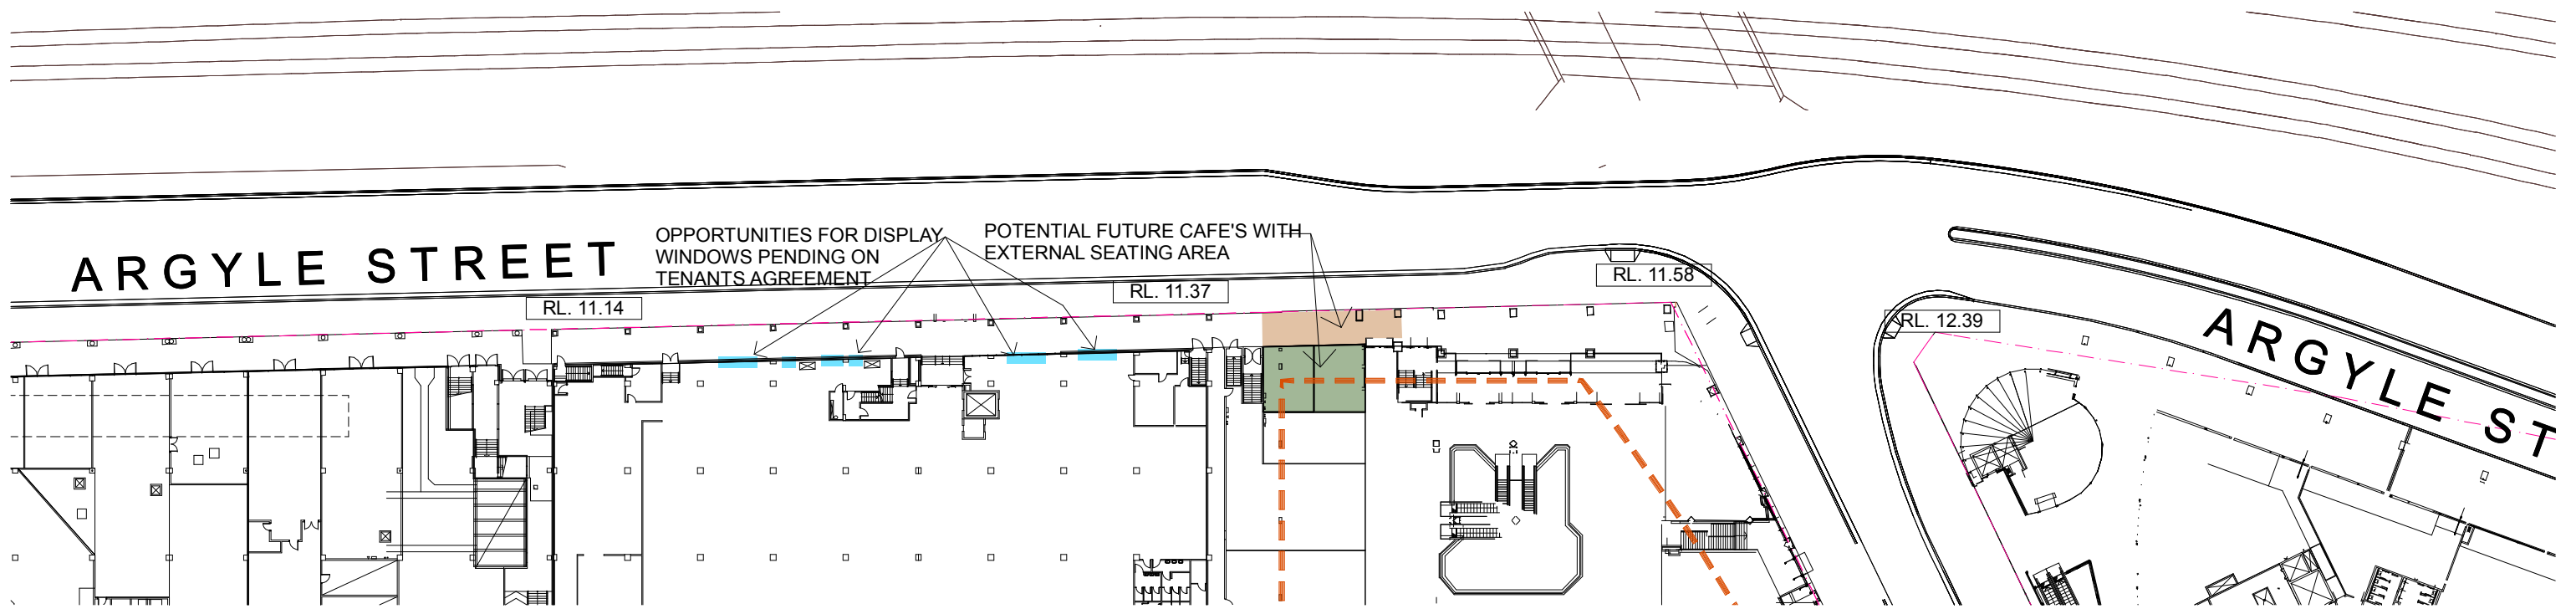

LEVEL 2 FLOOR PLAN (STREET LEVEL)

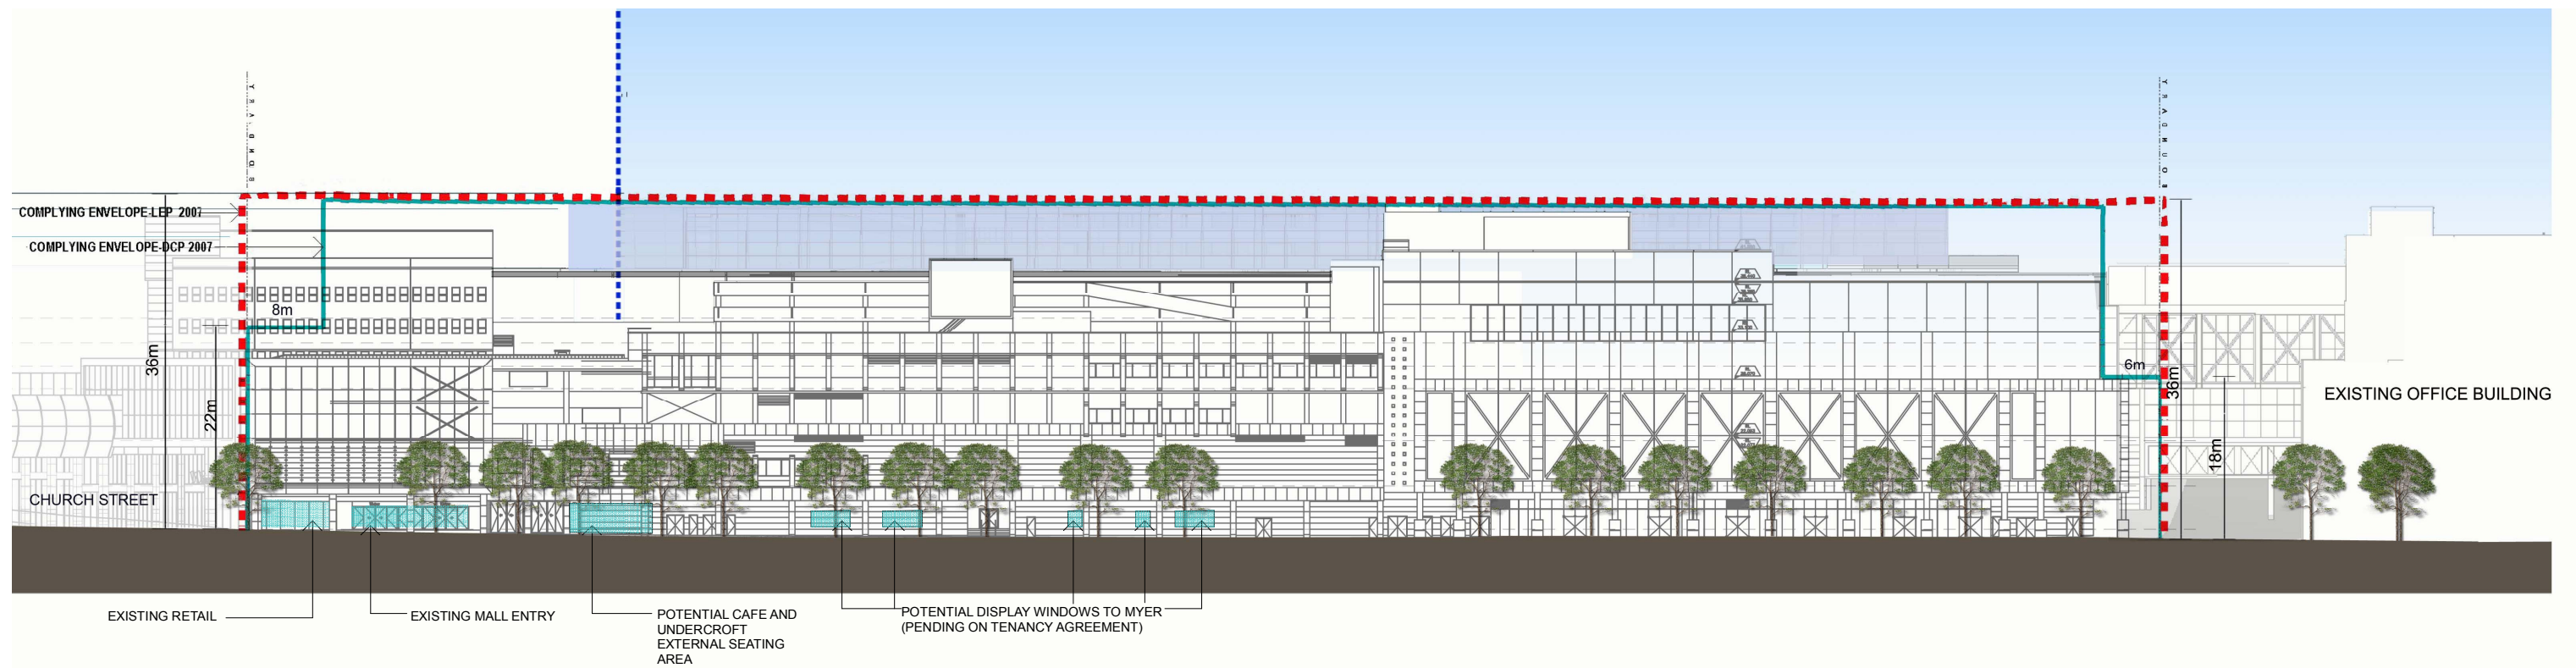

ARGYLE STREET ELEVATION
WITH STREET ACTIVATION OPPORTUNITIES

