


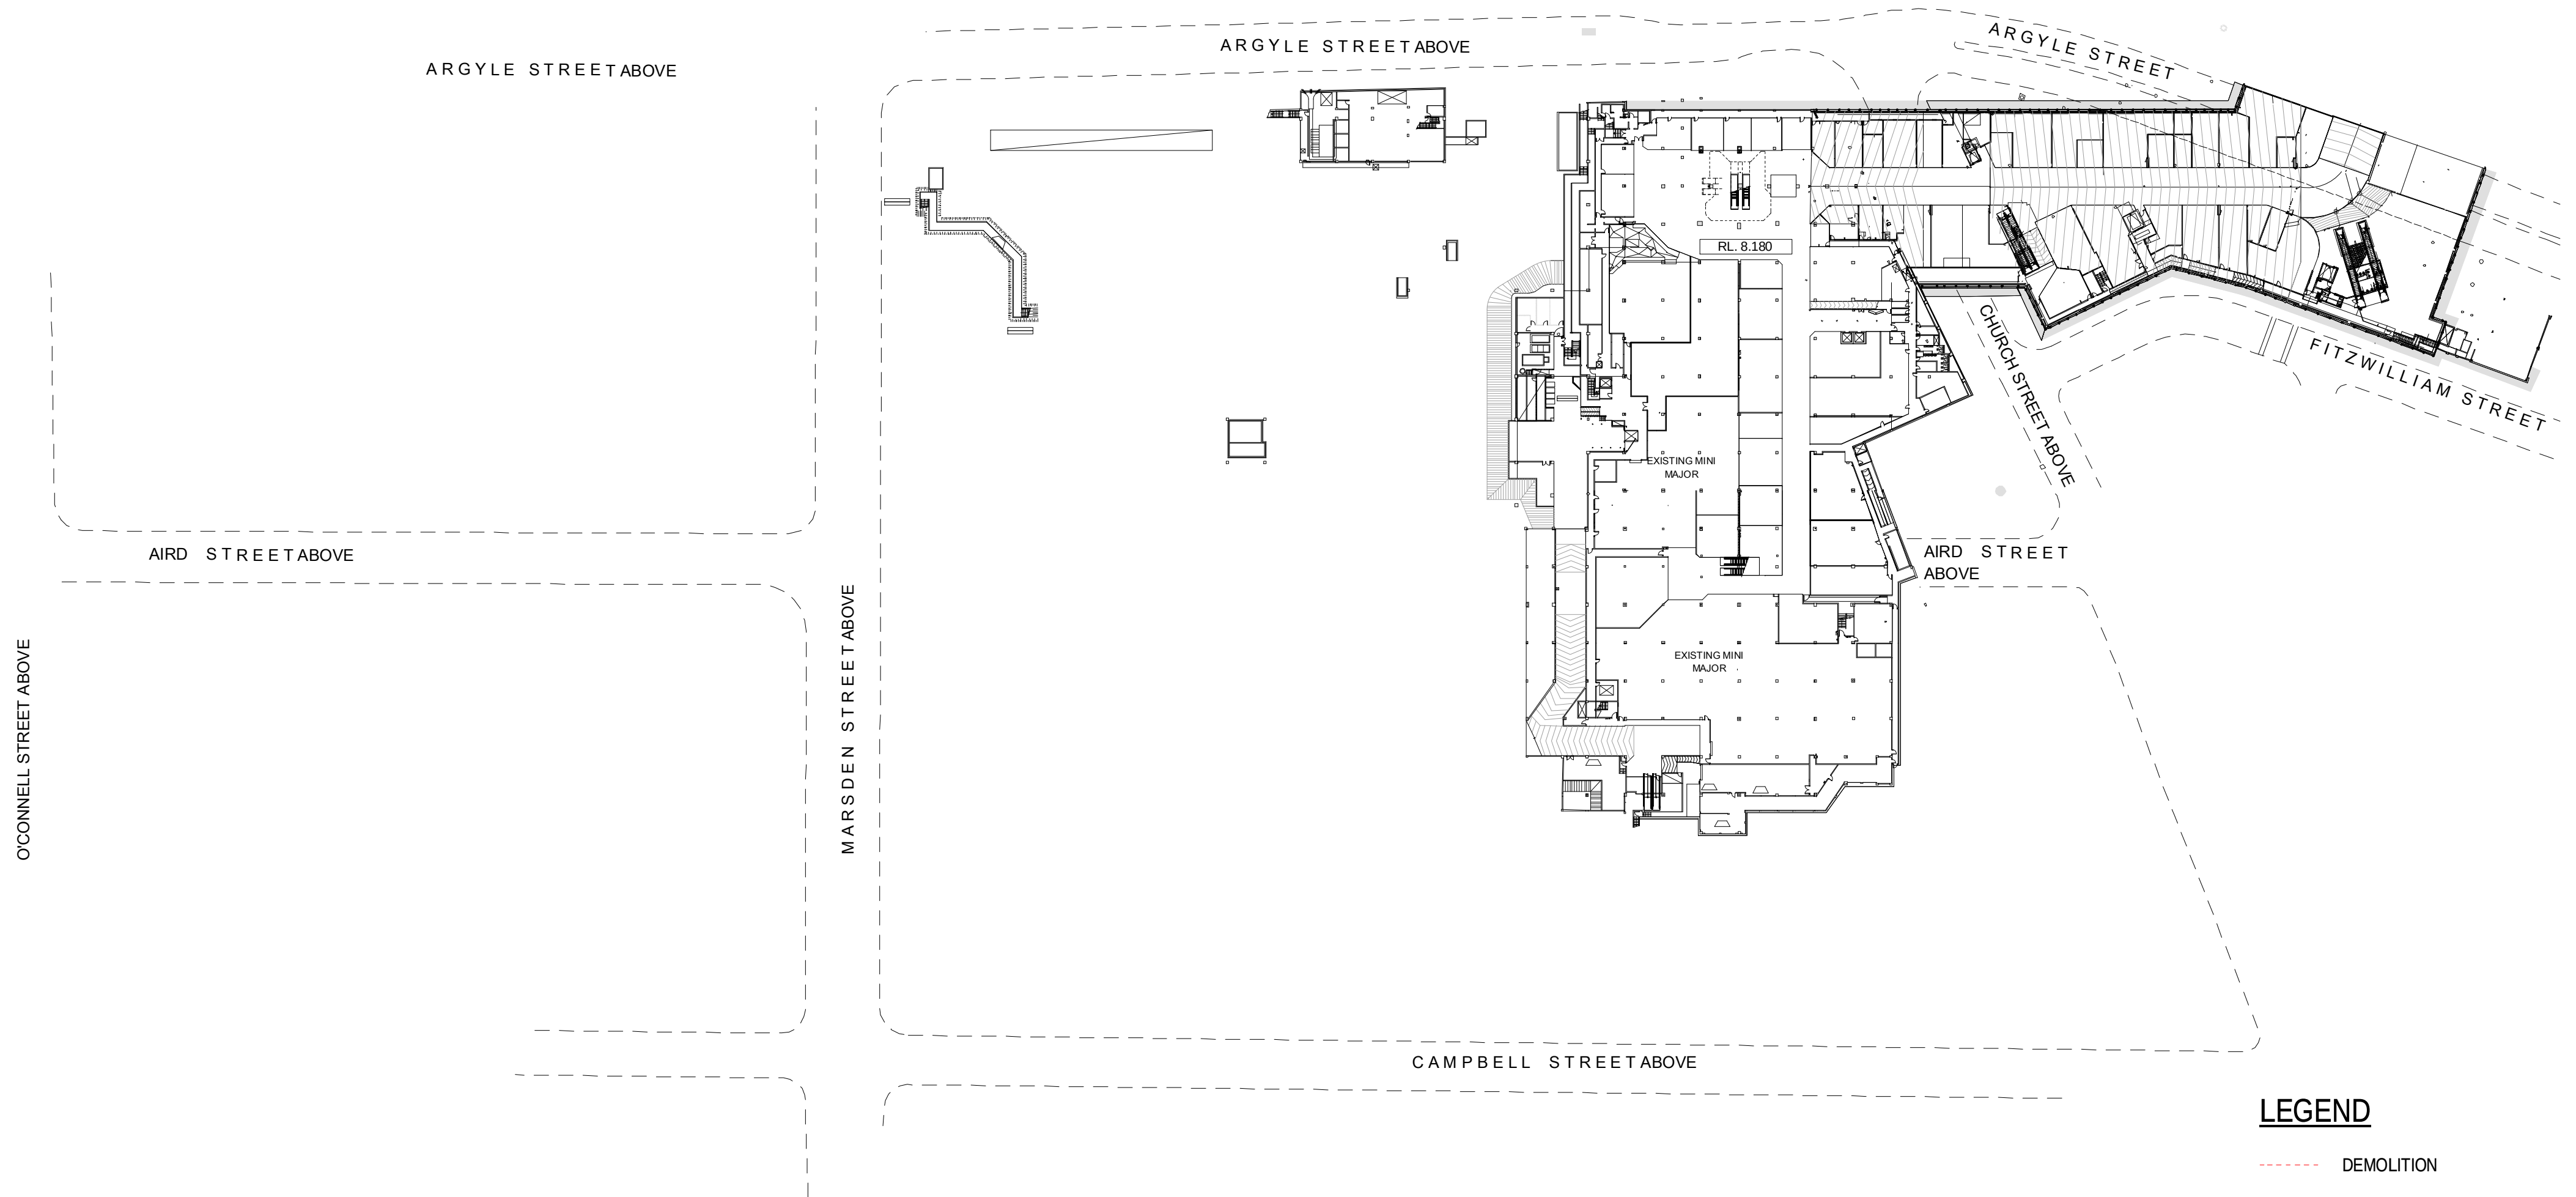

Westfield

GIC

Westfield
RETAIL TRUST

SCHEME: PA-2012-SCH11-Y3

DATE: November 2012


SCALE: 1:1000 @ A2

JOB NO: D6727

DWG NO: DA-01-5251


REV: C

WESTFIELD PARRAMATTA PART 3A LEVEL 1 DEMOLITION PLAN

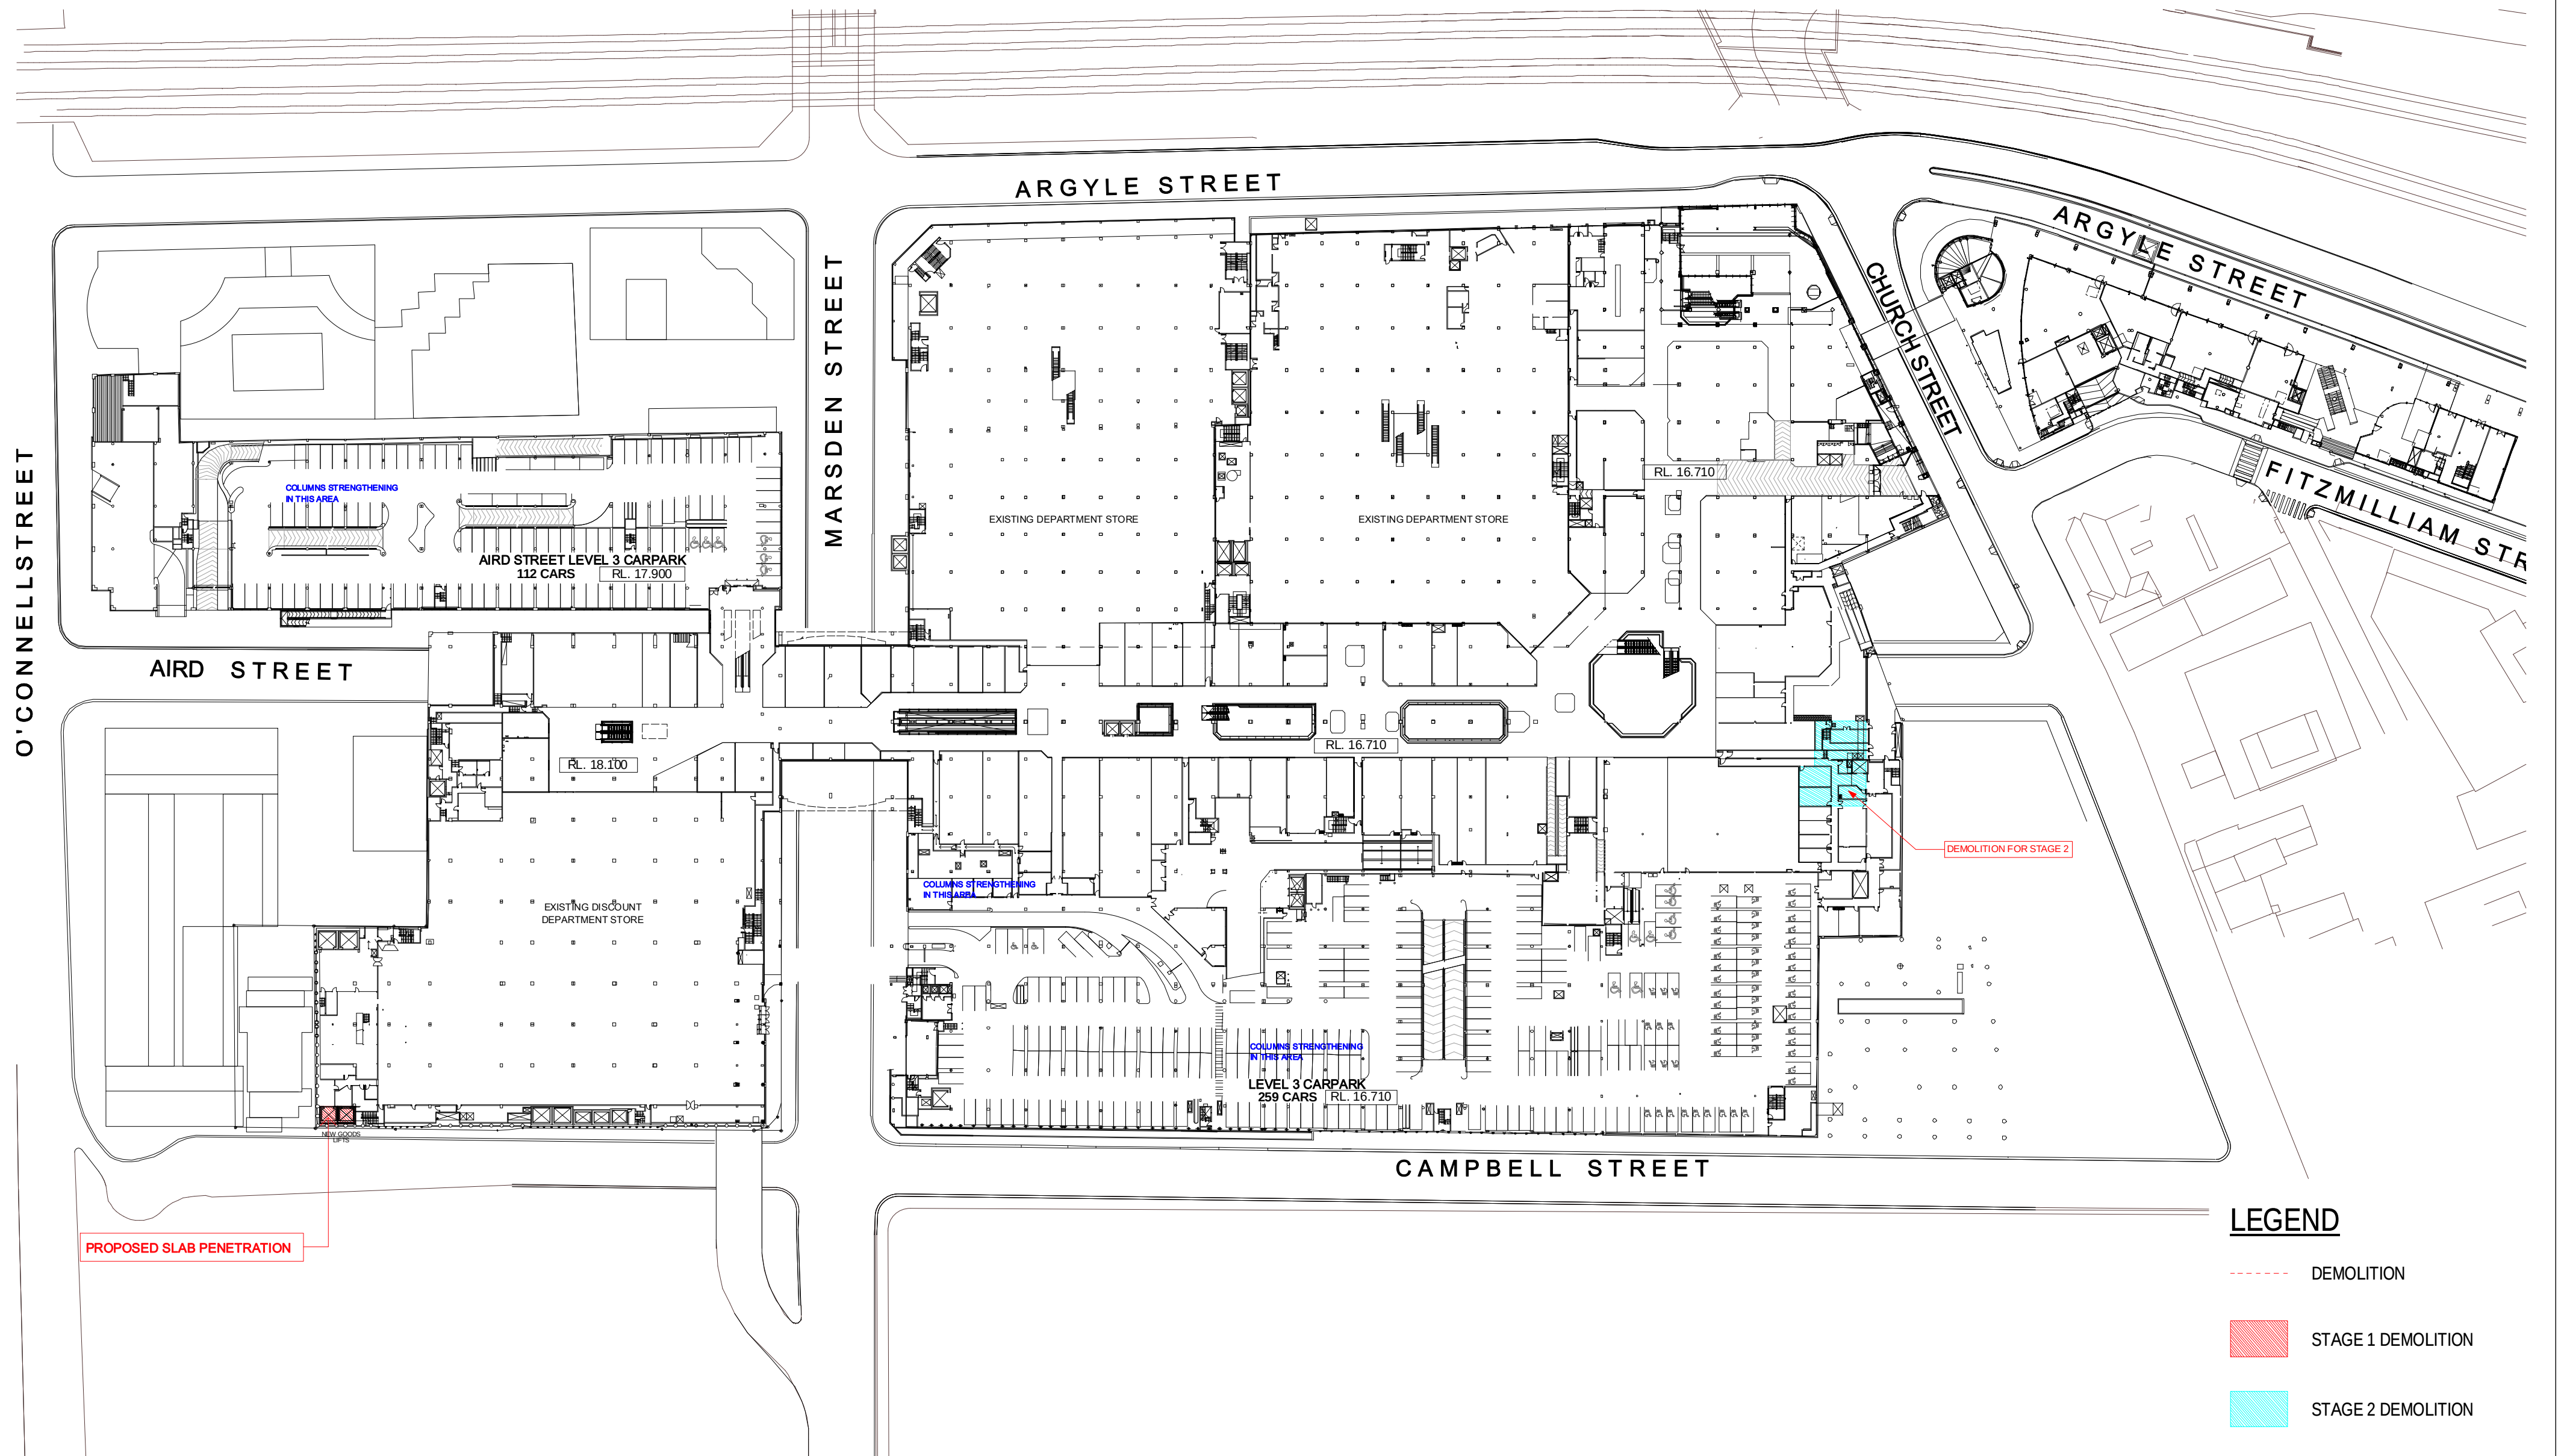

LEGEND

- DEMOLITION
- STAGE 1 DEMOLITION
- STAGE 2 DEMOLITION

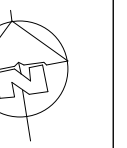

Westfield



Westfield
RETAIL TRUST

SCHEME: PA-2012-SCH11-Y3

DATE: November 2012


SCALE: 1:1000 @ A2

JOB NO: D6727

DWG NO: DA-01-5253


REV: C

WESTFIELD PARRAMATTA PART 3A LEVEL 3 DEMOLITION PLAN

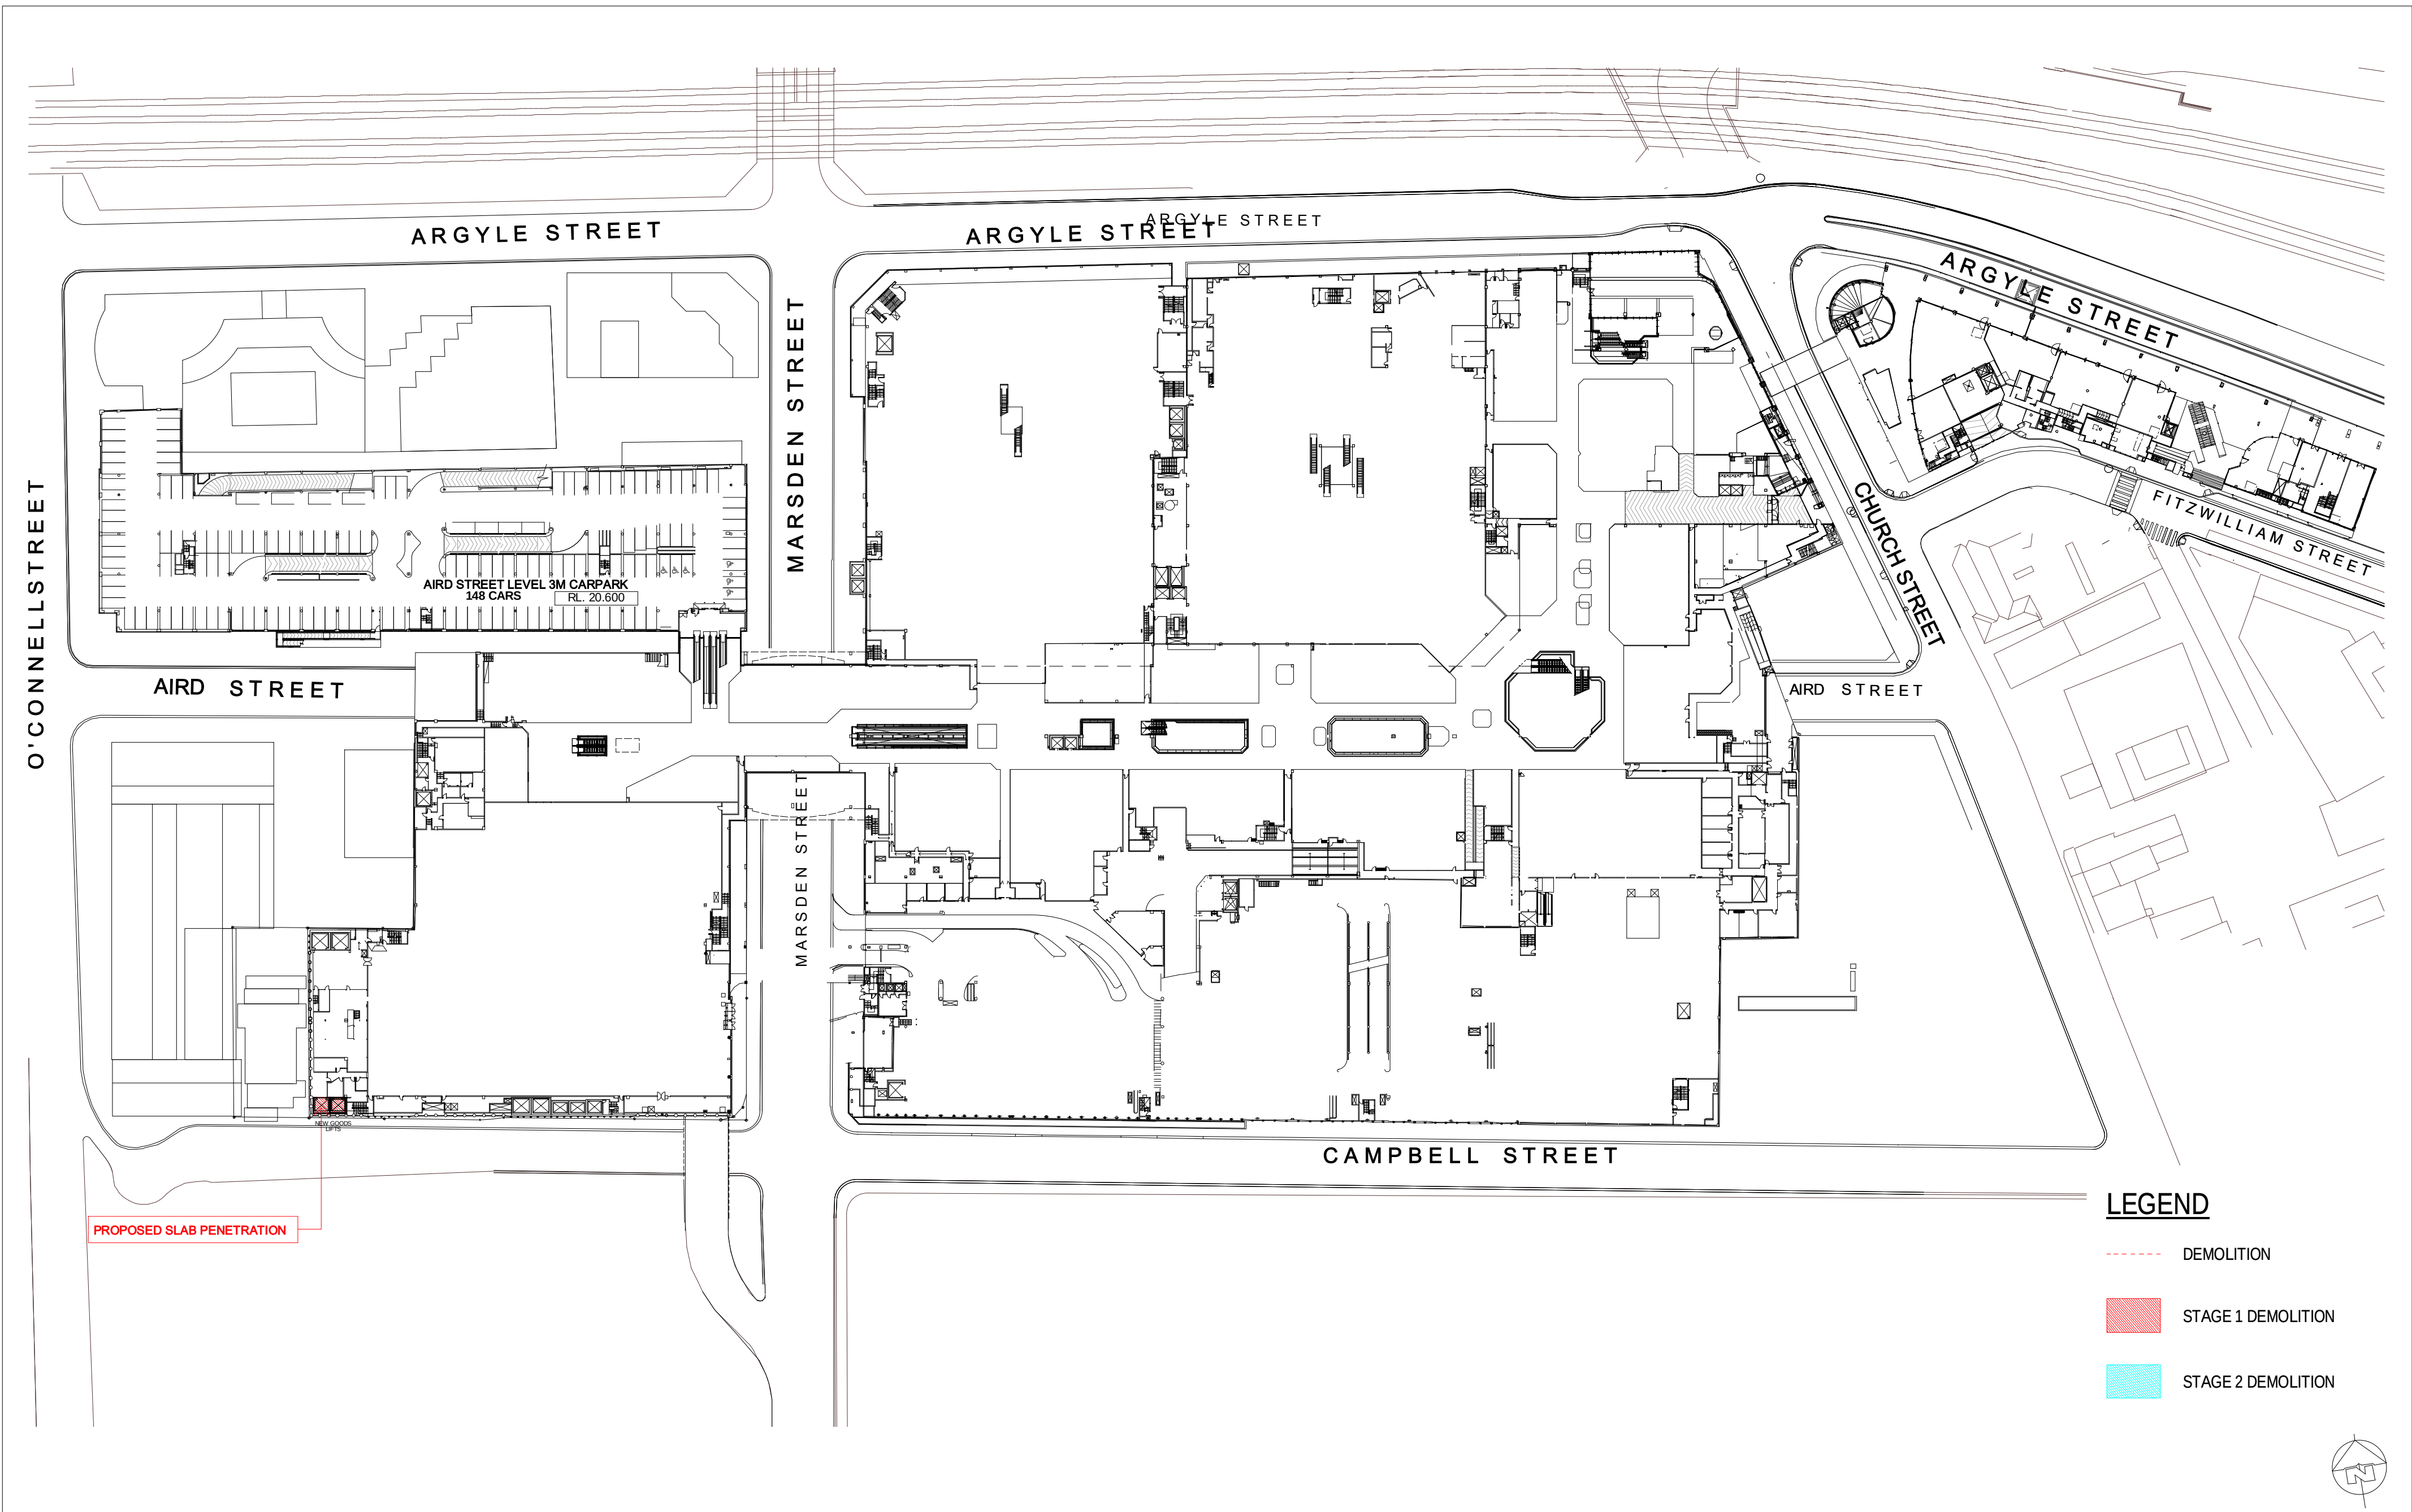

LEGEND

- DEMOLITION
- STAGE 1 DEMOLITION
- STAGE 2 DEMOLITION

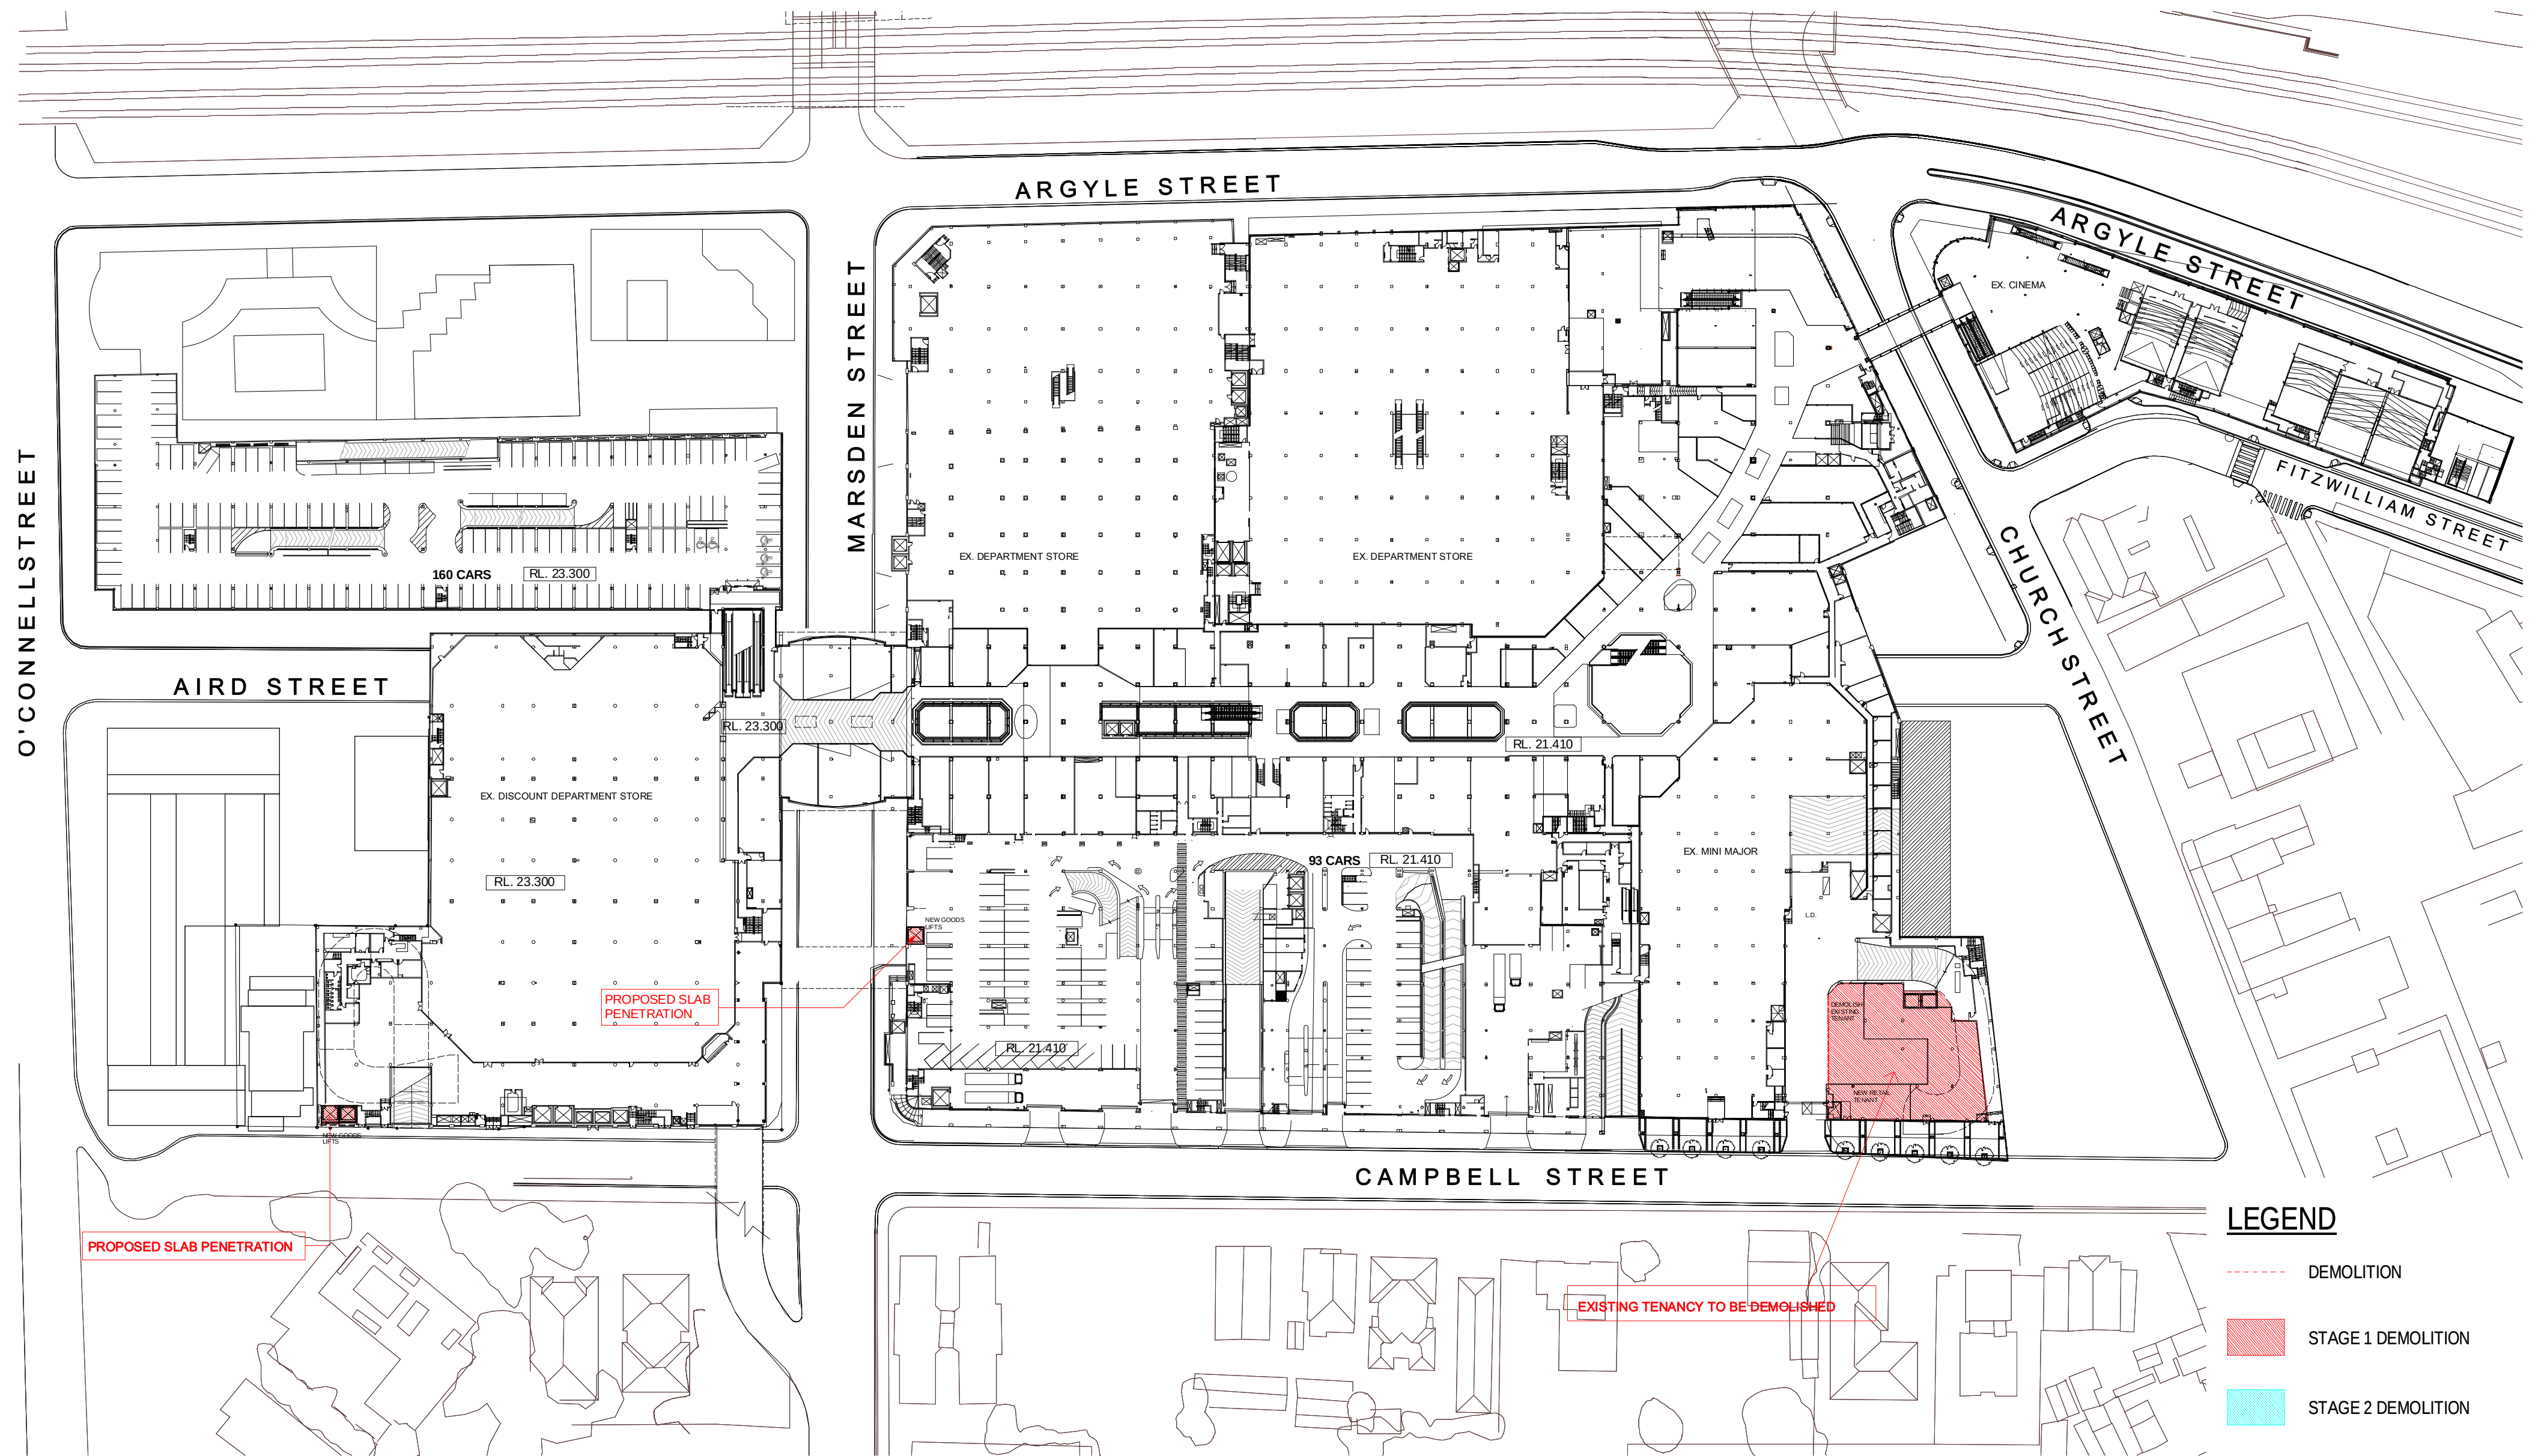

Westfield



Westfield
RETAIL TRUST

WESTFIELD PARRAMATTA PART 3A

LEVEL 4 DEMOLITION PLAN

SCHEME: PA-2012-SCH11-Y3


DATE: November 2012

SCALE: 1:1000 @ A2

JOB NO: D6727

DWG NO: DA-01-5255

REV: C

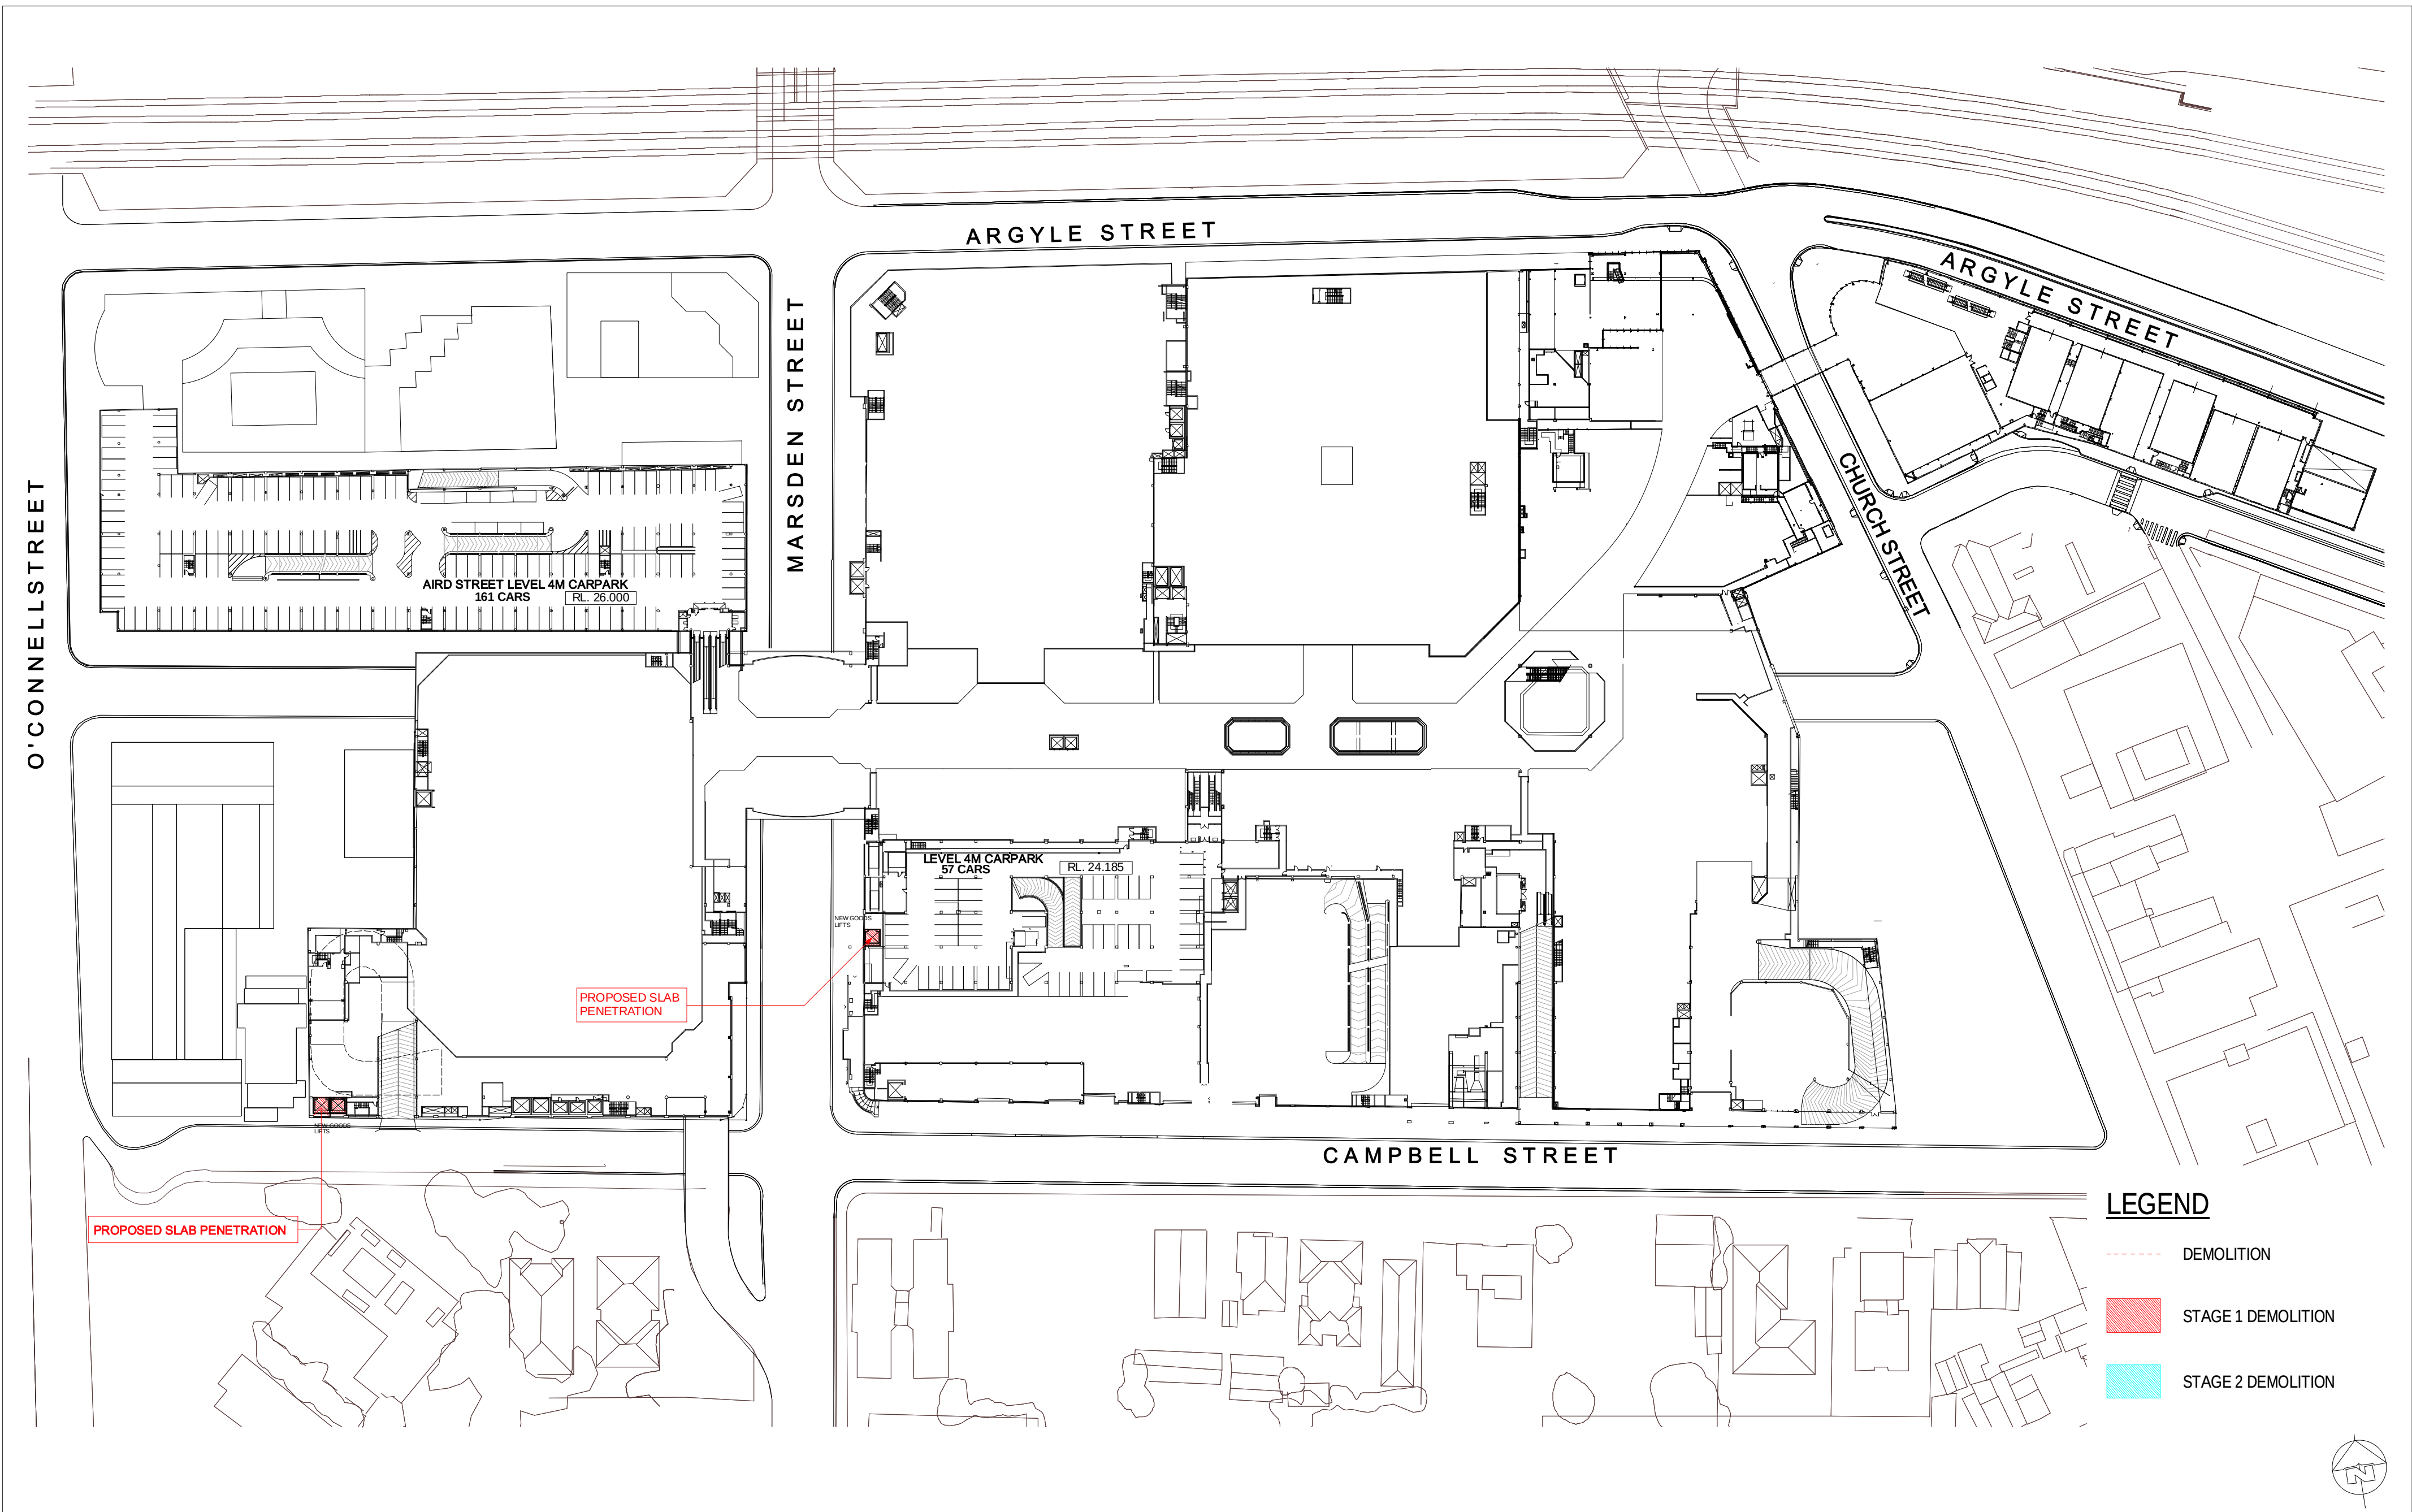

Westfield



Westfield
RETAIL TRUST

SCHEME: PA-2012-SCH11-Y3

DATE: November 2012

SCALE: 1:1000 @ A2


JOB NO: D6727

DWG NO: DA-01-5256

REV: C

WESTFIELD PARRAMATTA PART 3A

LEVEL 4M DEMOLITION PLAN

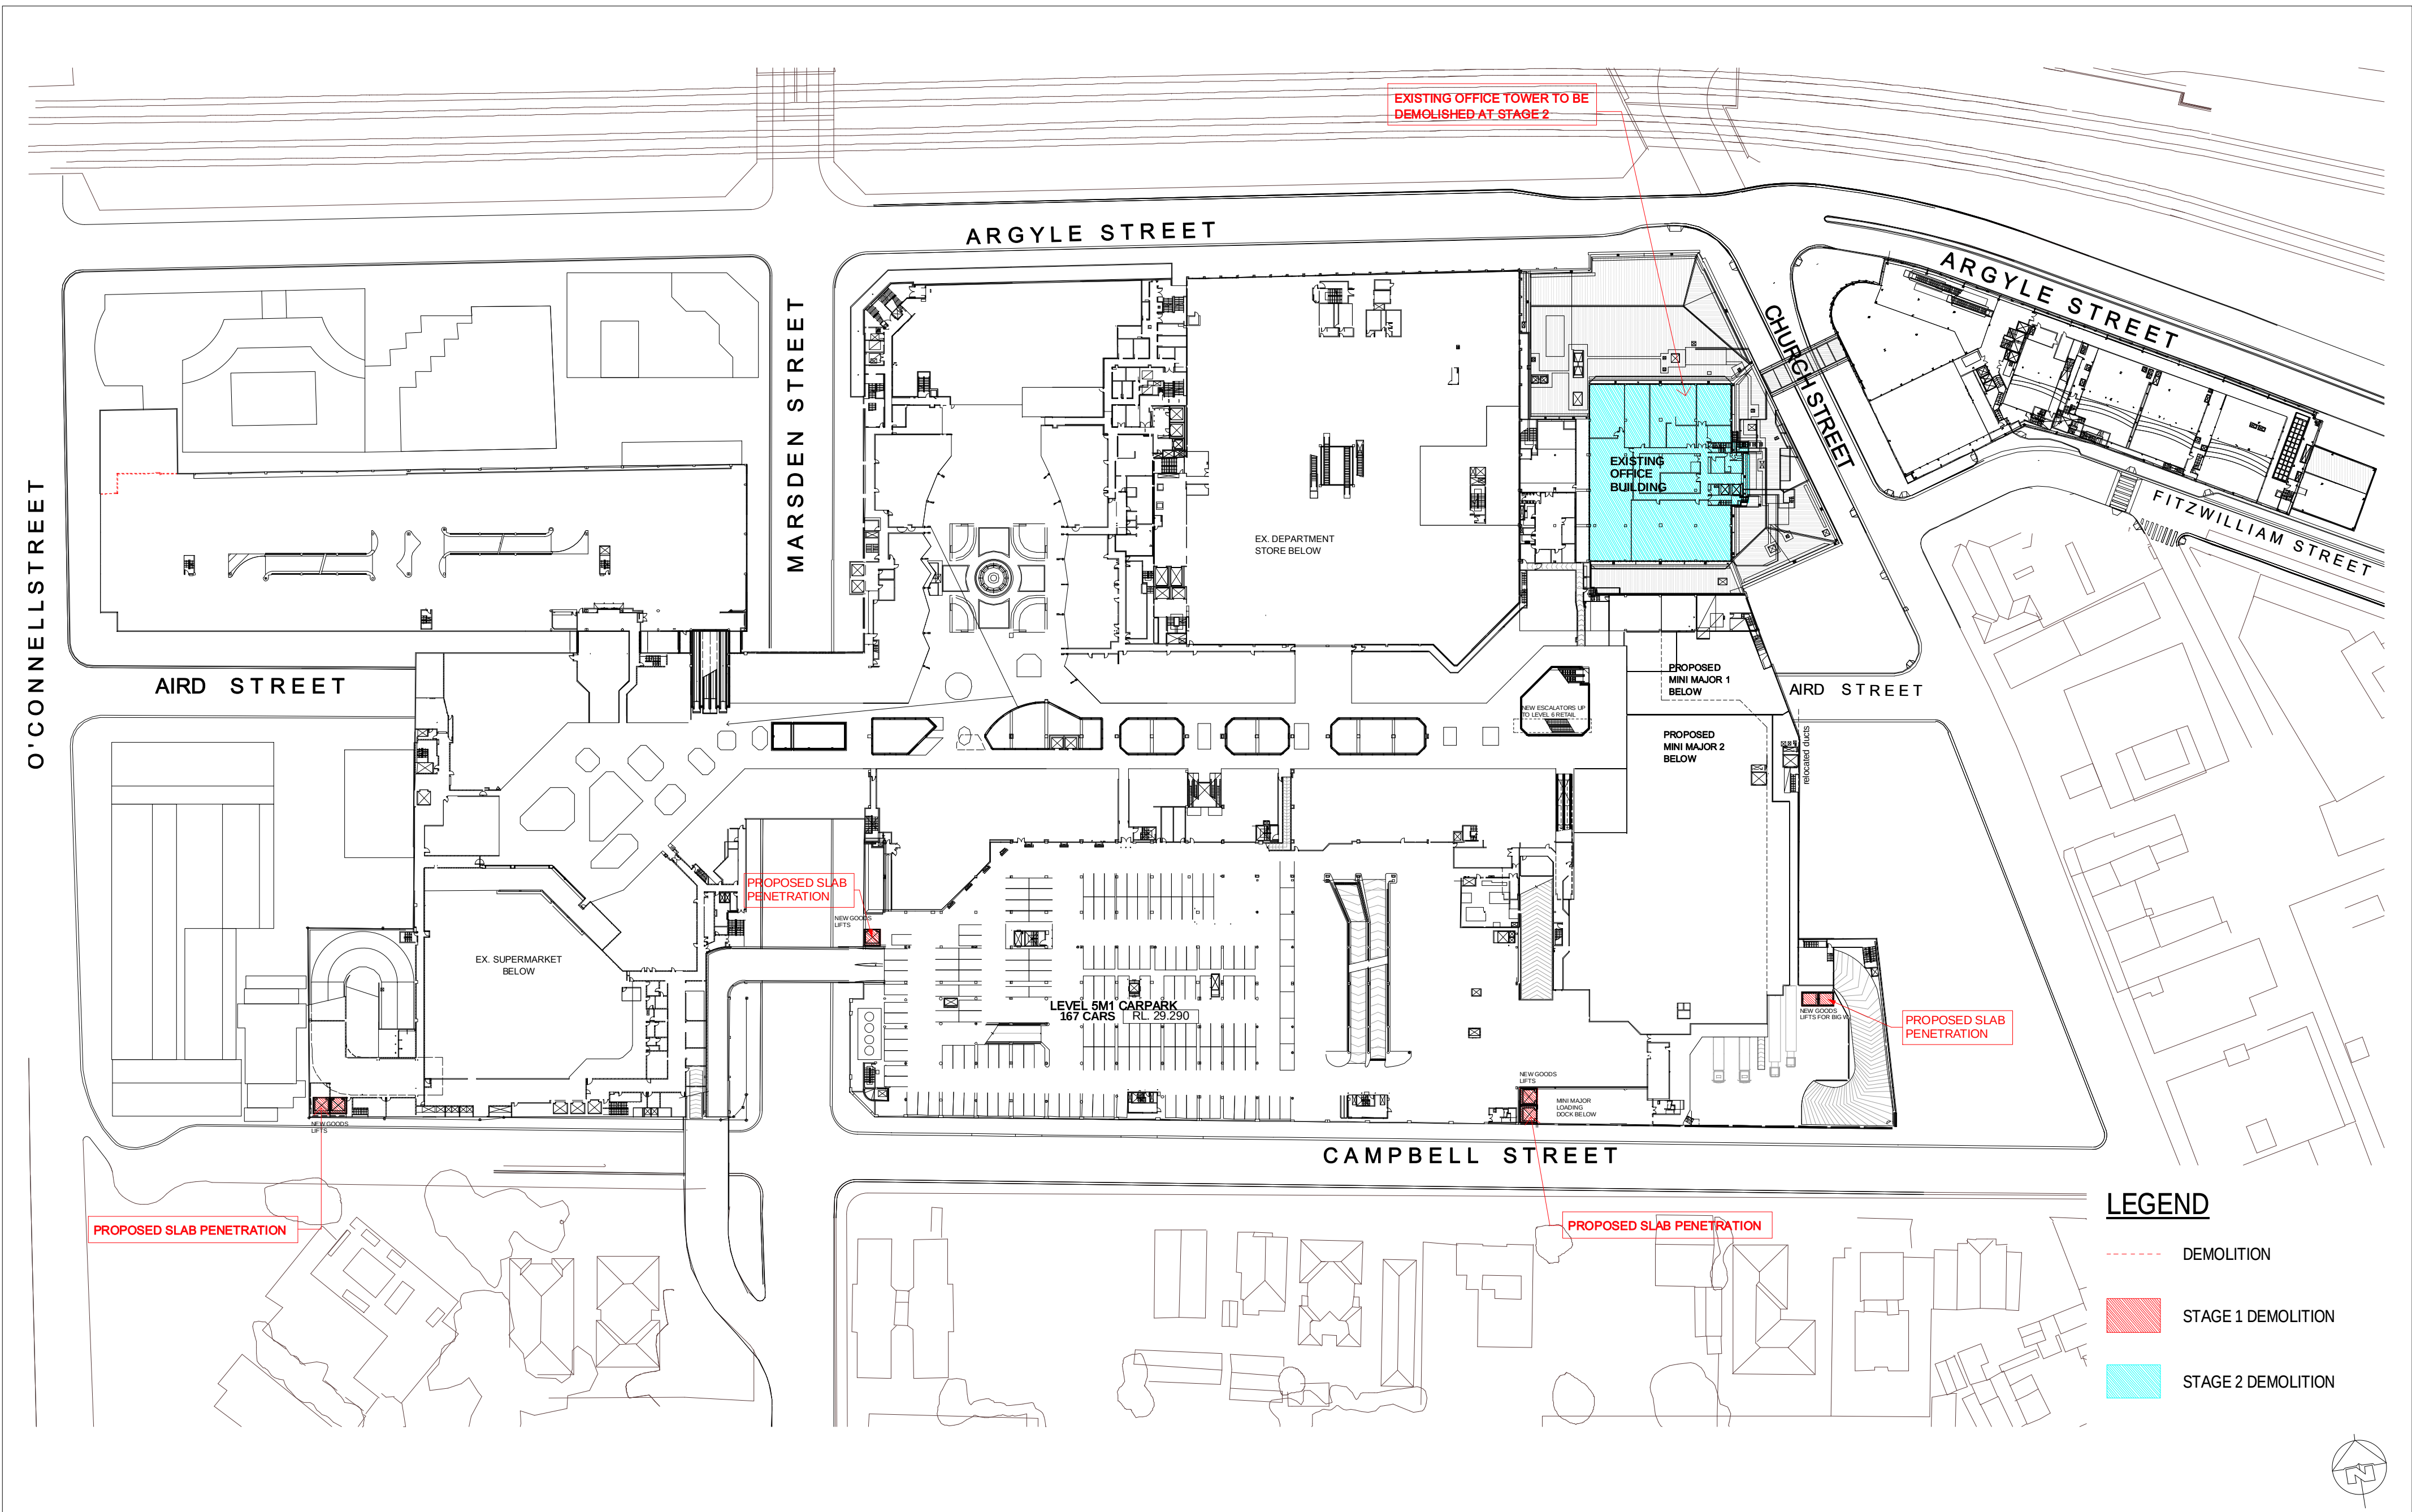

WESTFIELD PARRAMATTA PART 3A

LEVEL 5M1 DEMOLITION PLAN

SCHEME: PA-2012-SCH11-Y3


DATE: November 2012

SCALE: 1:1000 @ A2

JOB NO: D6727


DWG NO: DA-01-5258

REV: C

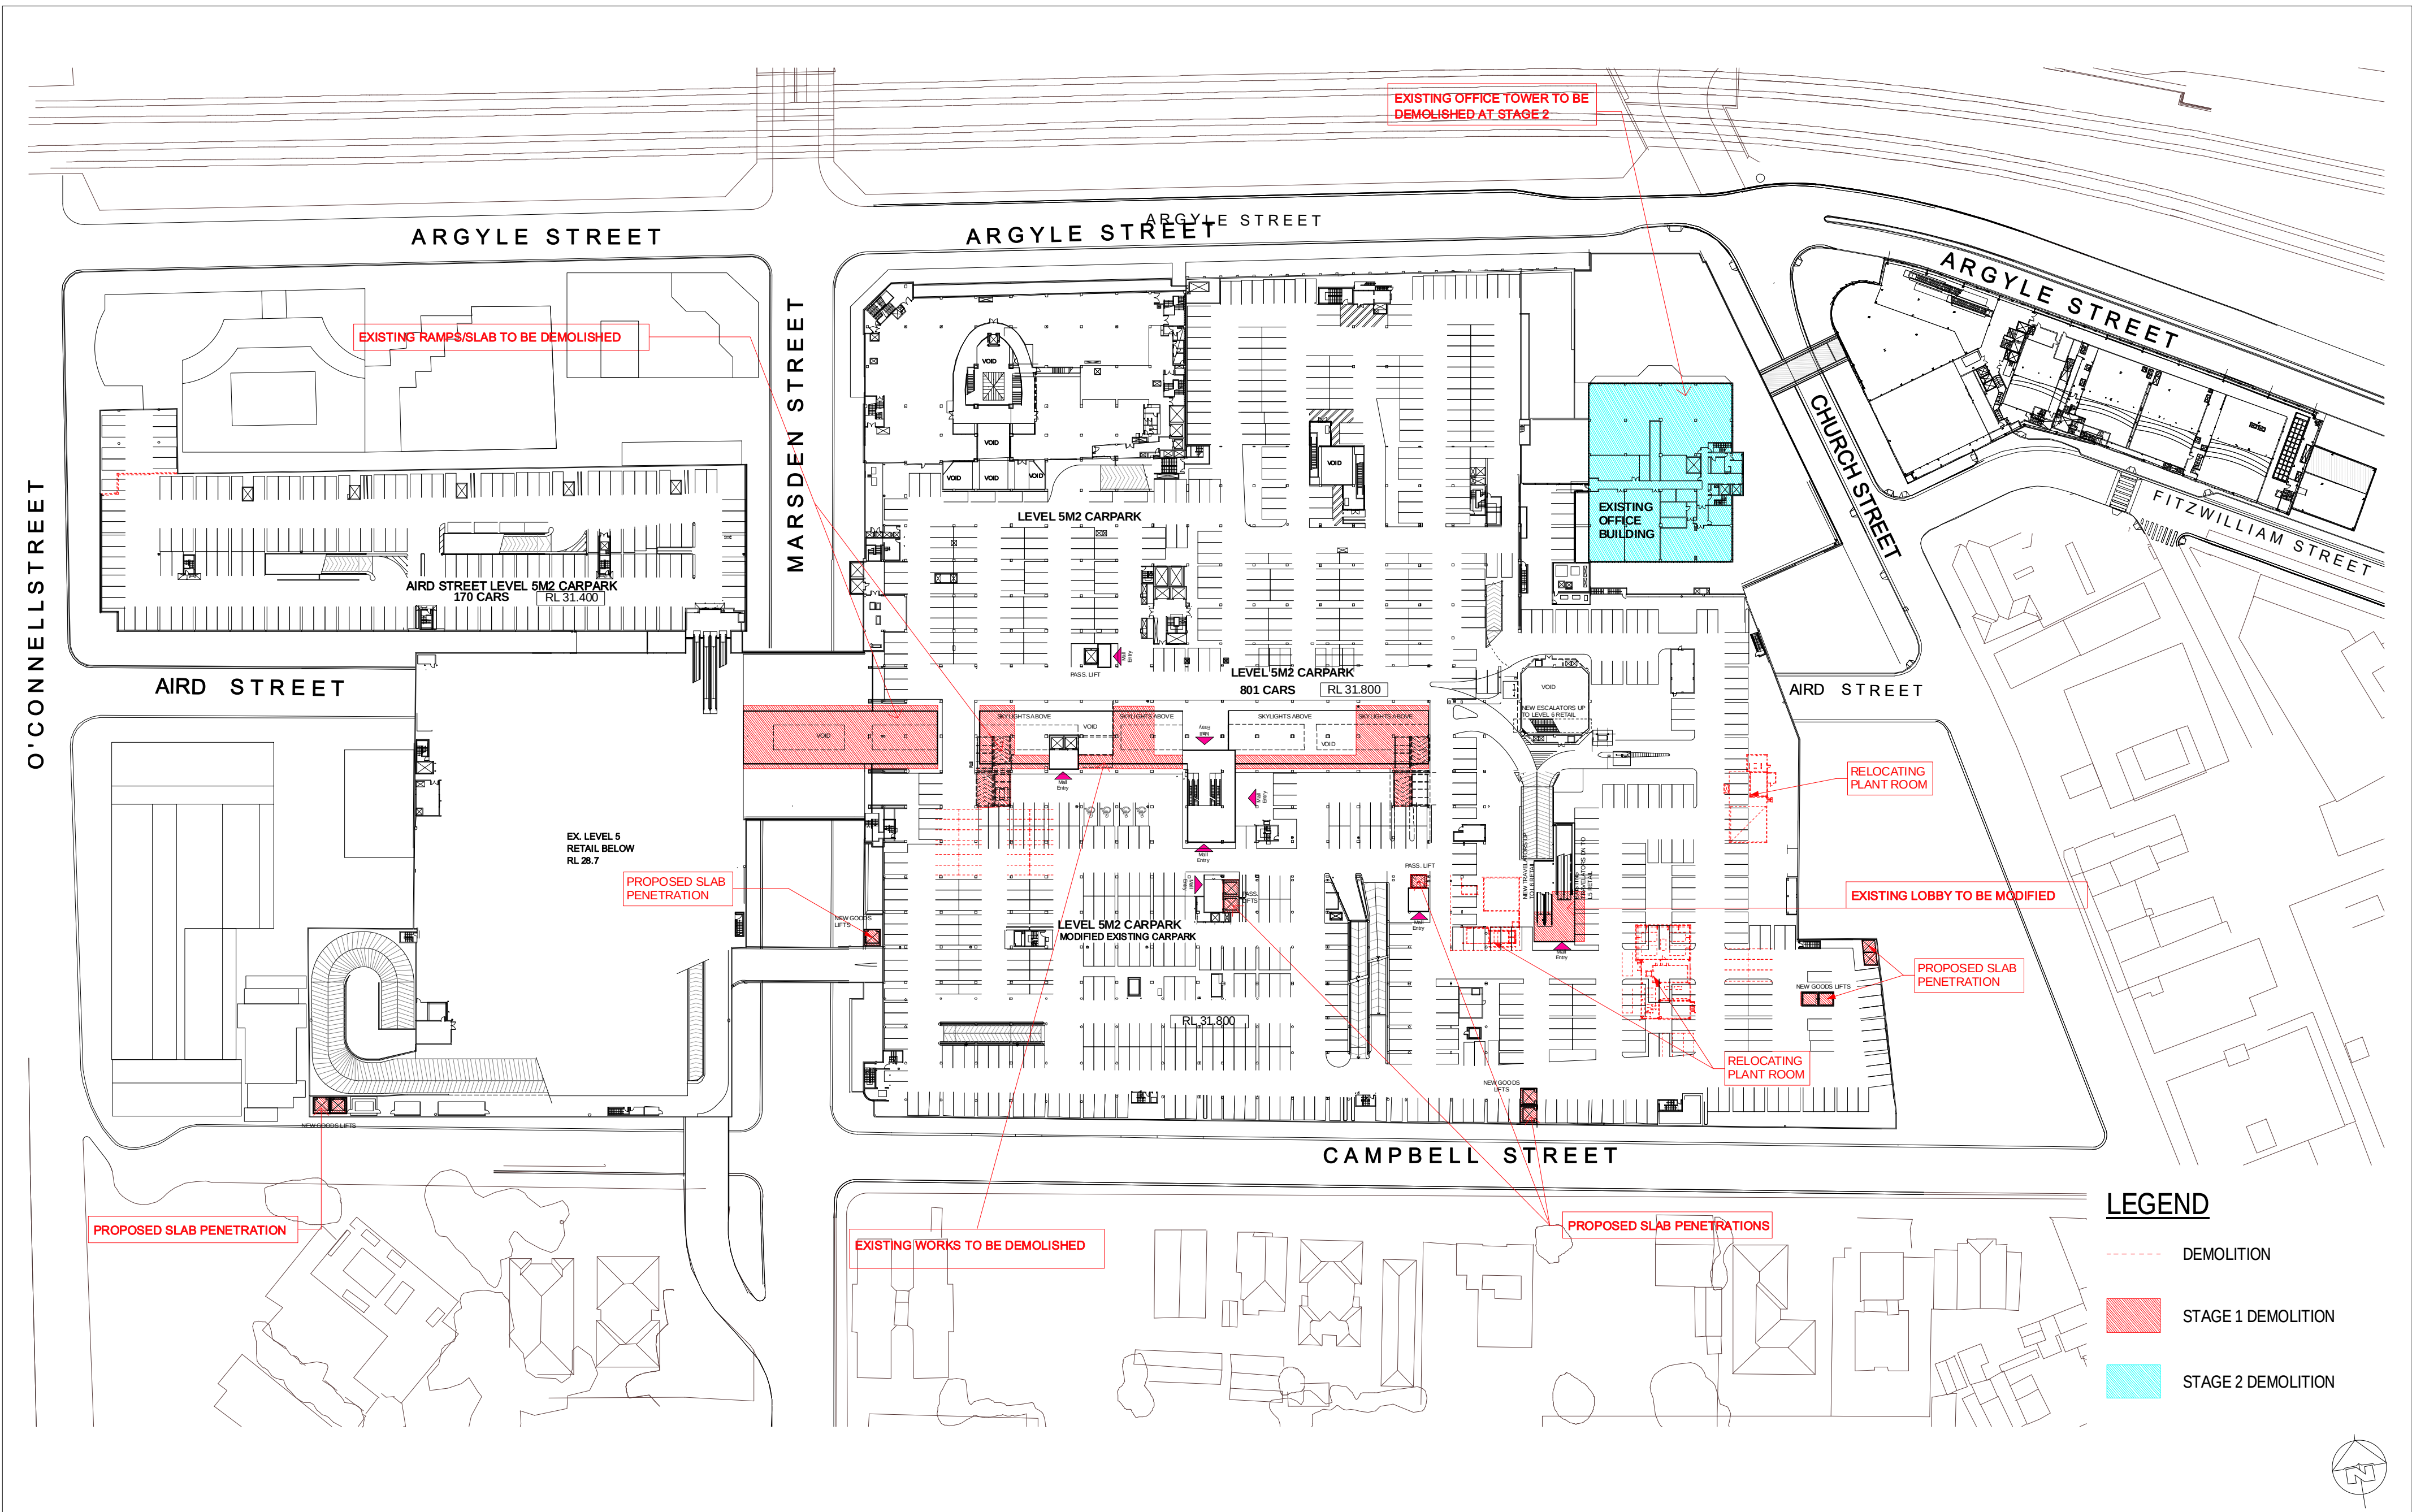

LEGEND

- DEMOLITION
- STAGE 1 DEMOLITION
- STAGE 2 DEMOLITION

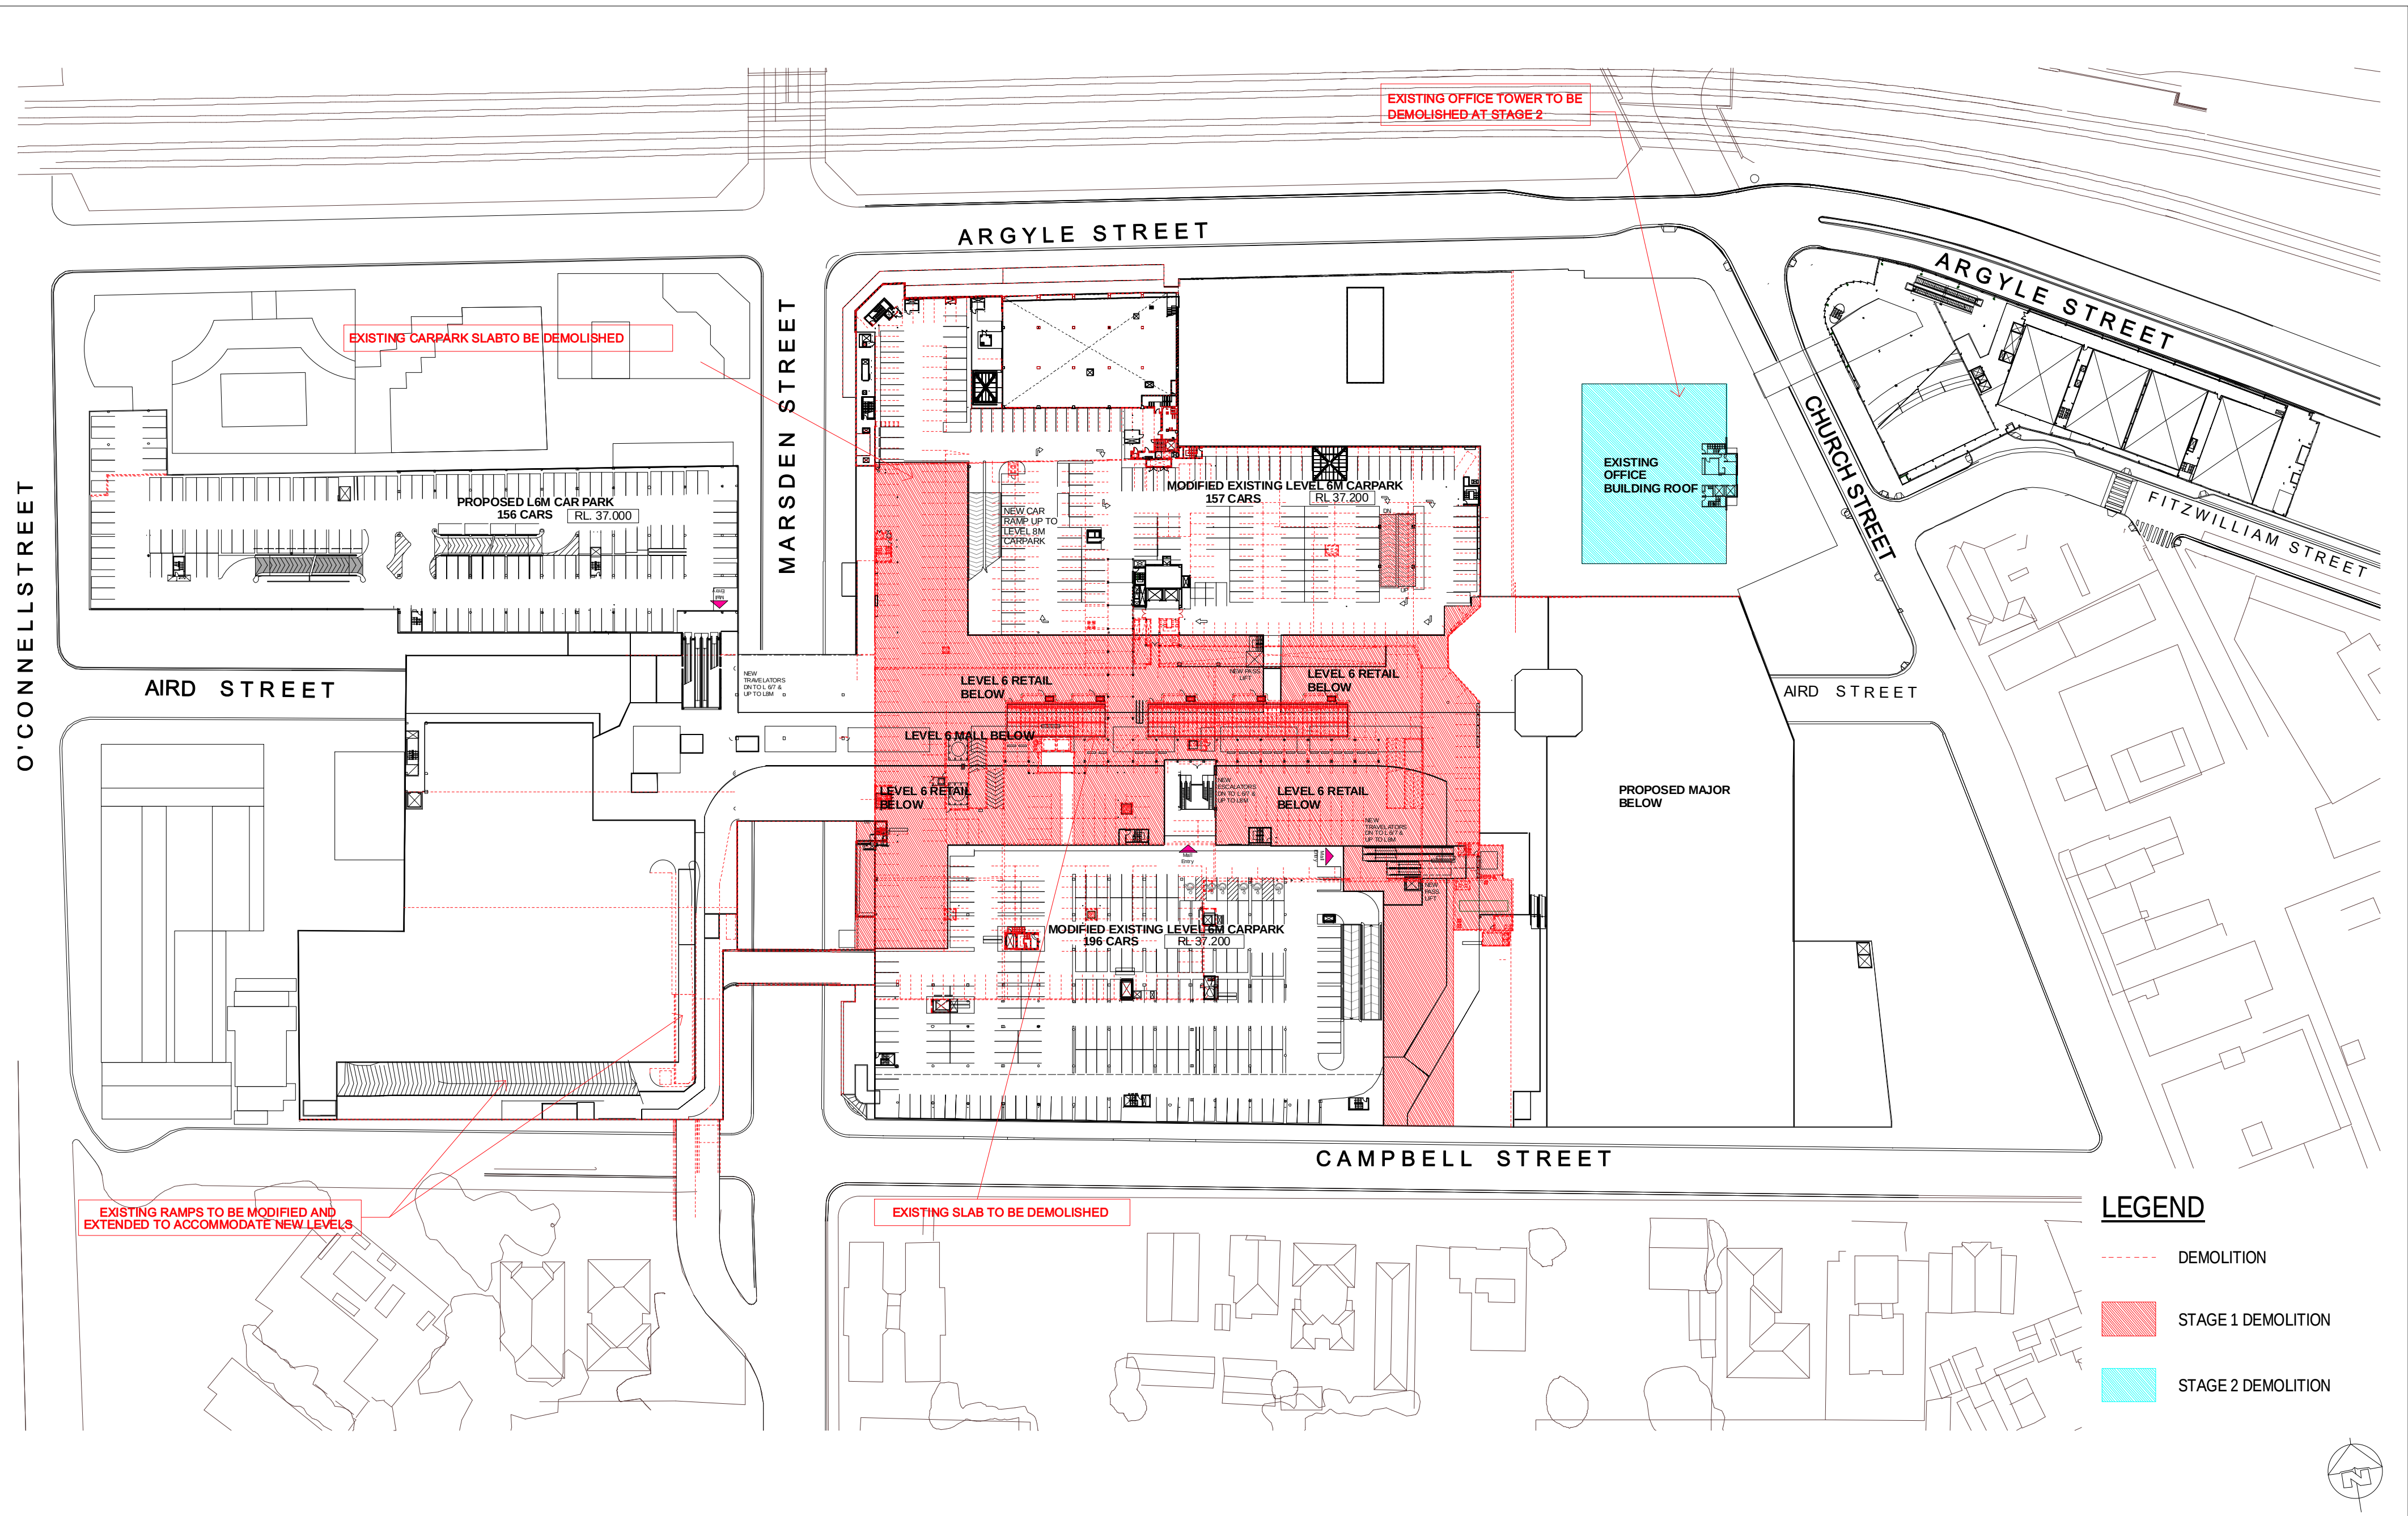

WESTFIELD PARRAMATTA PART 3A

LEVEL 6M DEMOLITION PLAN