


Approved Part 3a Marrickville Metro Stage 2
indicative layout

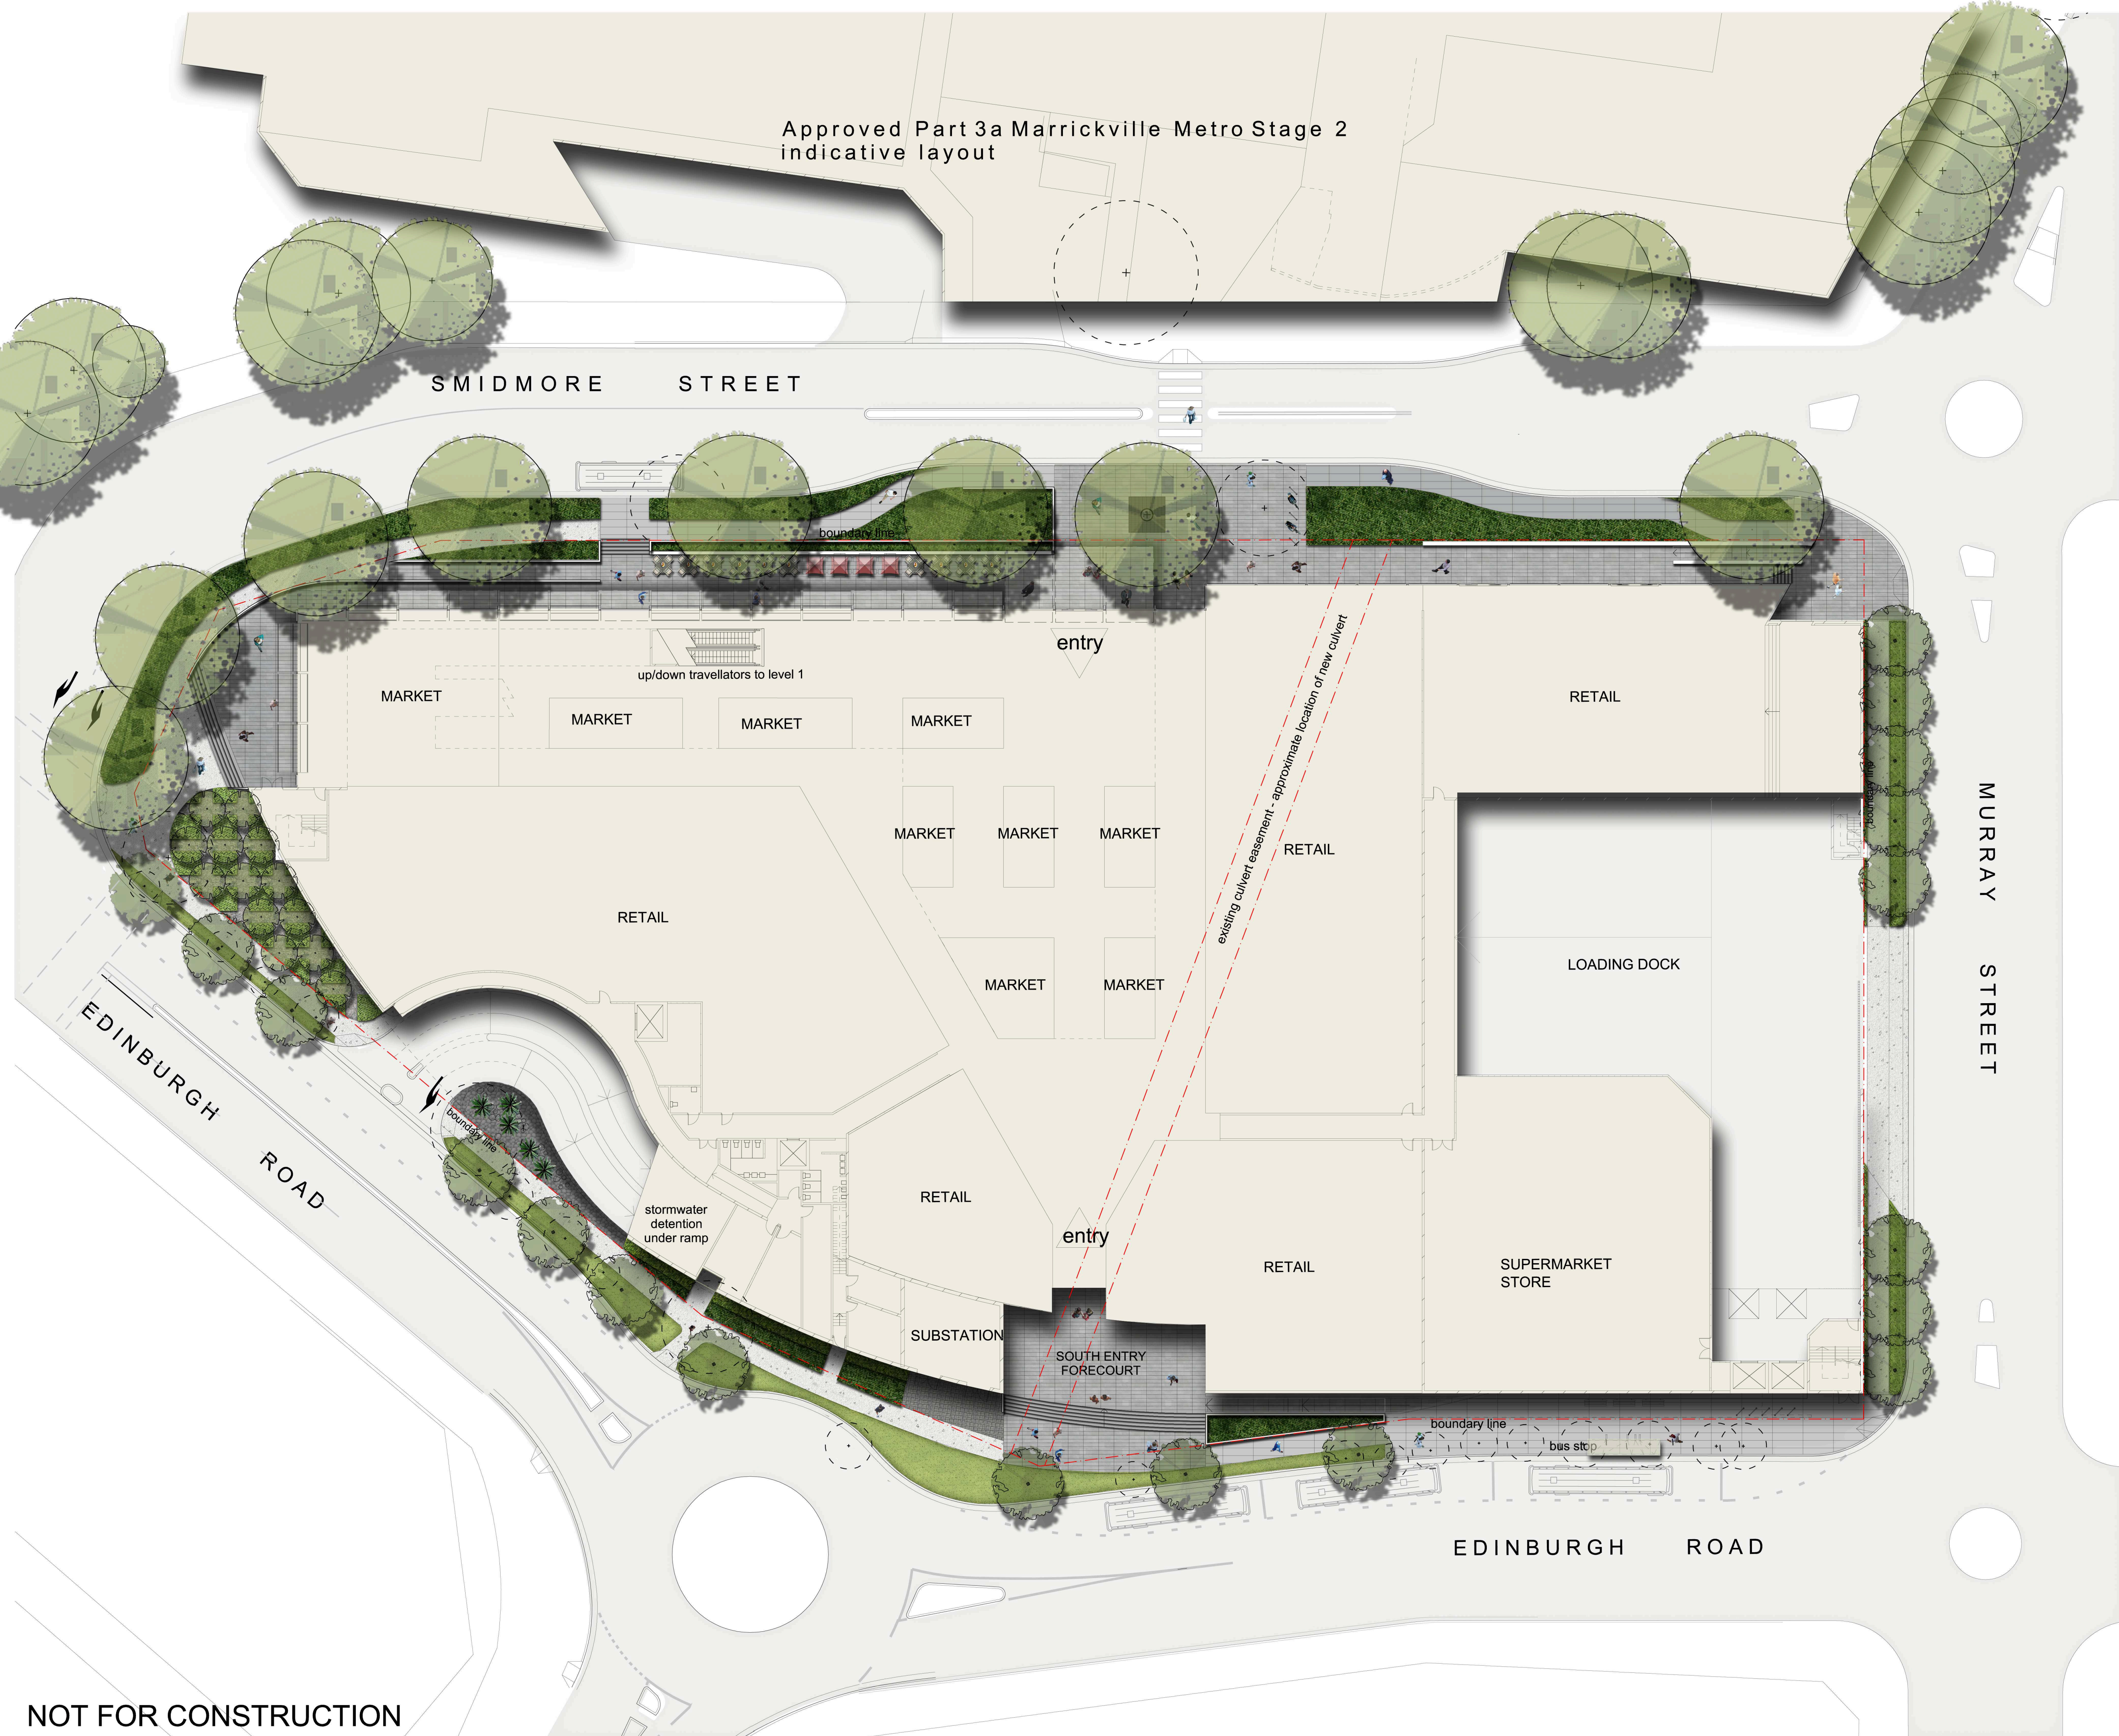

© 2012 Site Image (NSW) Pty Ltd. ABN 44 801 262 380 as agent for Site Image NSW Partnership. All rights reserved. This drawing is copyright and shall not be reproduced or copied in any form or by any means (graphic, electronic or mechanical including photocopy) without the written permission of Site Image (NSW) Pty Ltd. Any license, expressed or implied, to use this document for any purpose what so ever is restricted to the terms of the written agreement between Site Image (NSW) Pty Ltd and the instructing party.

The contractor shall check and verify all work on site (including work by others) before commencing the landscape installation. Any discrepancies are to be reported to the Project Manager or Landscape Architect prior to commencing work. Do not scale this drawing. Any required dimensions not shown shall be referred to the Landscape Architect for confirmation.

B	Section 75W Submission	KA	SB	13.12.2012
A	Draft for review	KA	SB	10.12.2012
Issue	Revision Description	Drawn	Check	Date

LEGEND

- Existing Trees to be Retained
- Existing Trees to be Removed
- Proposed Street Trees
- Proposed Feature Trees - Olive Trees
- Paving
- In-situ concrete paving
- Large scale pebbles & gravel
- Planting
- Turf



Project:
Marrickville Metro Expansion

SITE IMAGE
Level 1, 3-5 Baptist Street
Surry Hills NSW 2010
Australia
Tel: (61 2) 8332 5600
Fax: (61 2) 9698 2877
www.siteimage.com.au
Site Image (NSW) Pty Ltd
ABN 44 801 262 380

SECTION 75W
Drawing Name:
Colour Landscape Masterplan

Scale: 1:250 @ A1
Job Number:
SS12-2547

0 2 4 6 8 10m
Drawing Number:
C100 B

Sheet 1 of 1
Issue:

NOT FOR CONSTRUCTION