


Approved Part 3a Marrickville Metro Stage 2
indicative layout

Note:
Trees number 61-74 are unaffected by the new concept design proposals and therefore do not form part of the associated Arborist Report.

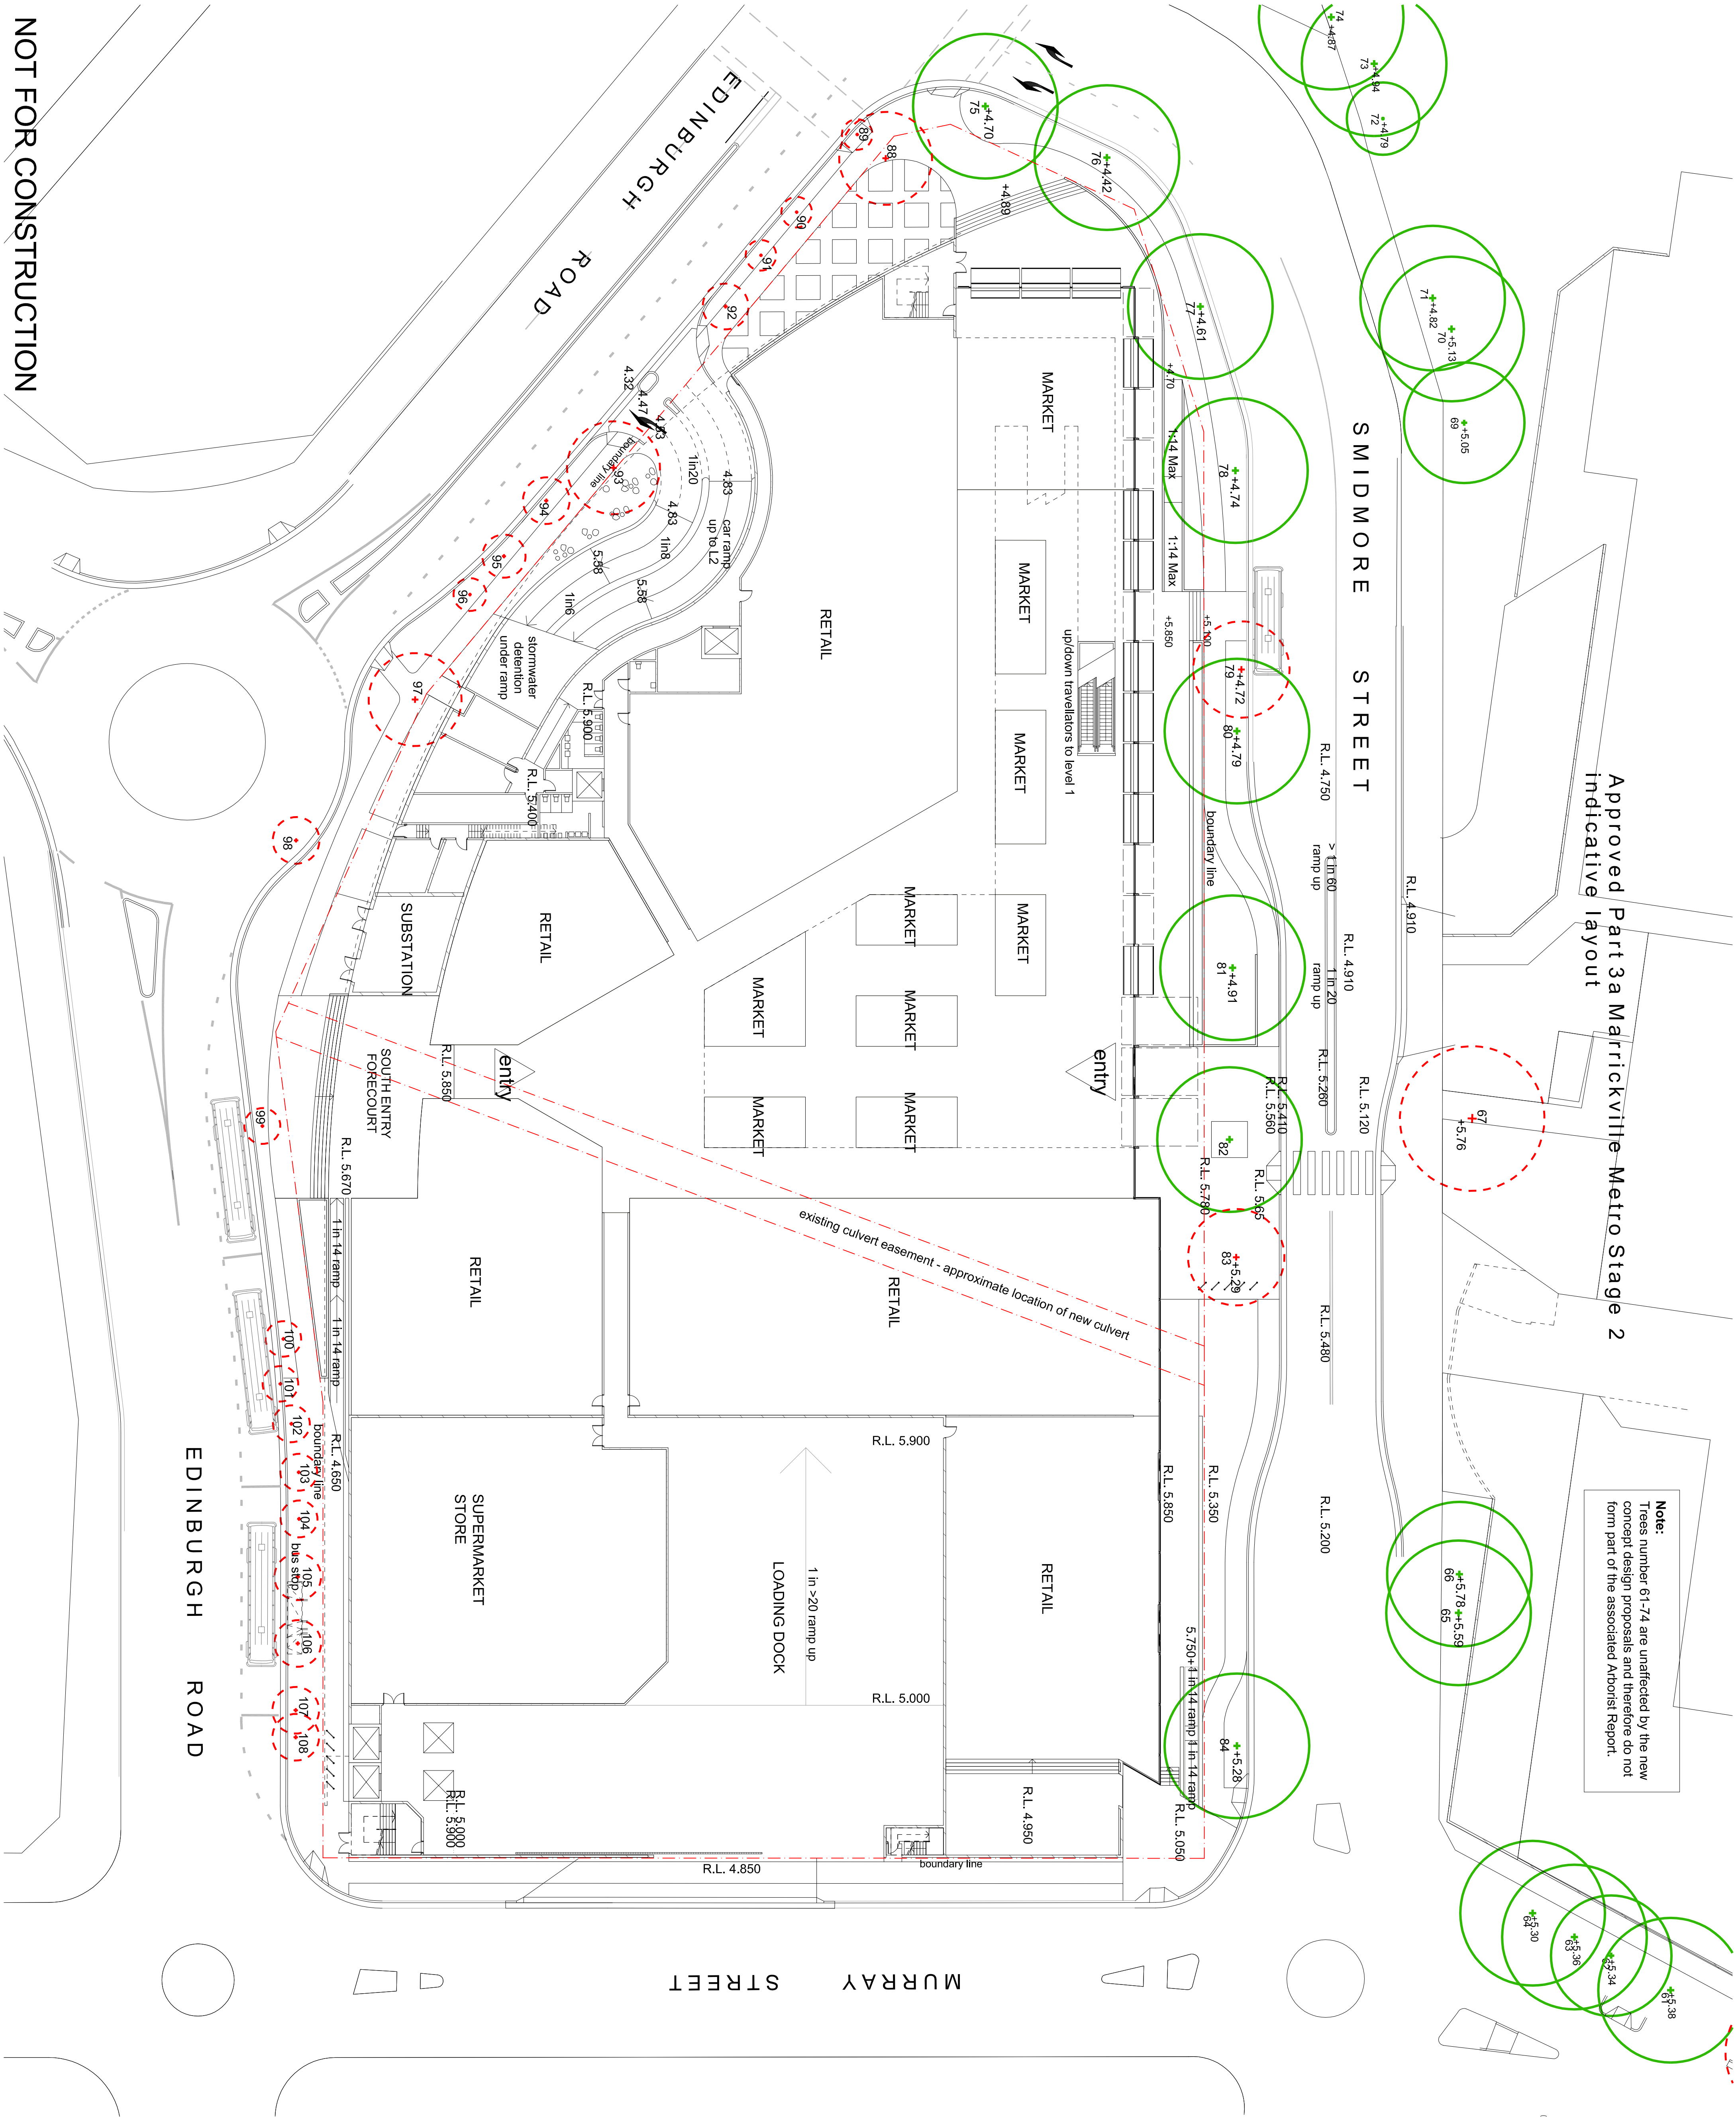

© 2015 Site Image (NSW) Pty Ltd. ABN 44 601 292 389 is agent for Site Image NSW Partnership. All rights reserved. This drawing is copyright and shall not be reproduced or copied in any form or by any means (graphic, electronic or mechanical including photocopy) without the written permission of Site Image NSW Partnership. The information contained in this drawing is for the purpose of providing a general overview of the proposed development and is not to be used for any other purpose. The information contained in this drawing is not to be relied upon for any purpose what so ever is restricted to the terms of the written agreement between Site Image (NSW) Pty Ltd and the instructing party.


The contractor shall check and verify all work on the following work by others) before commencing the landscape installation. Any discrepancies are to be reported to the Project Manager or Landscape Architect prior to commencing work. Do not scale this drawing. Any required dimensions not shown shall be referred to the Landscape Architect for confirmation.

1	2	
---	---	---	---	---	---	---	---	---	----	----	-----	-----	-----	-----	-----	-----	-----	-----	-----

LEGEND

- Existing Trees to be Retained
- Existing Trees to be Removed
- Arborist reference number & Existing Level at base of tree

Note:
Refer to associated Arborist Report for details of trees 75-108

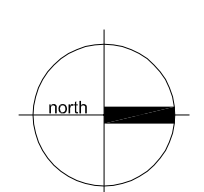

Client: **AMP capital INVESTORS**

Project: **Marrickville Metro Expansion**

Level 1, 3 & 5 Bank Street
Sydney Hills NSW 2010
Australia
Tel: (61 2) 8232 8500
Fax: (61 2) 8698 2877
www.siteimage.com.au
Site Image (NSW) Pty Ltd
ABN 44 601 292 389

S I T E I M A G E
Landscape Architects

SECTION 75W

Drawing Name:
Tree Removal Plan