



K:\snt\Masterplan\A-1261.dgn

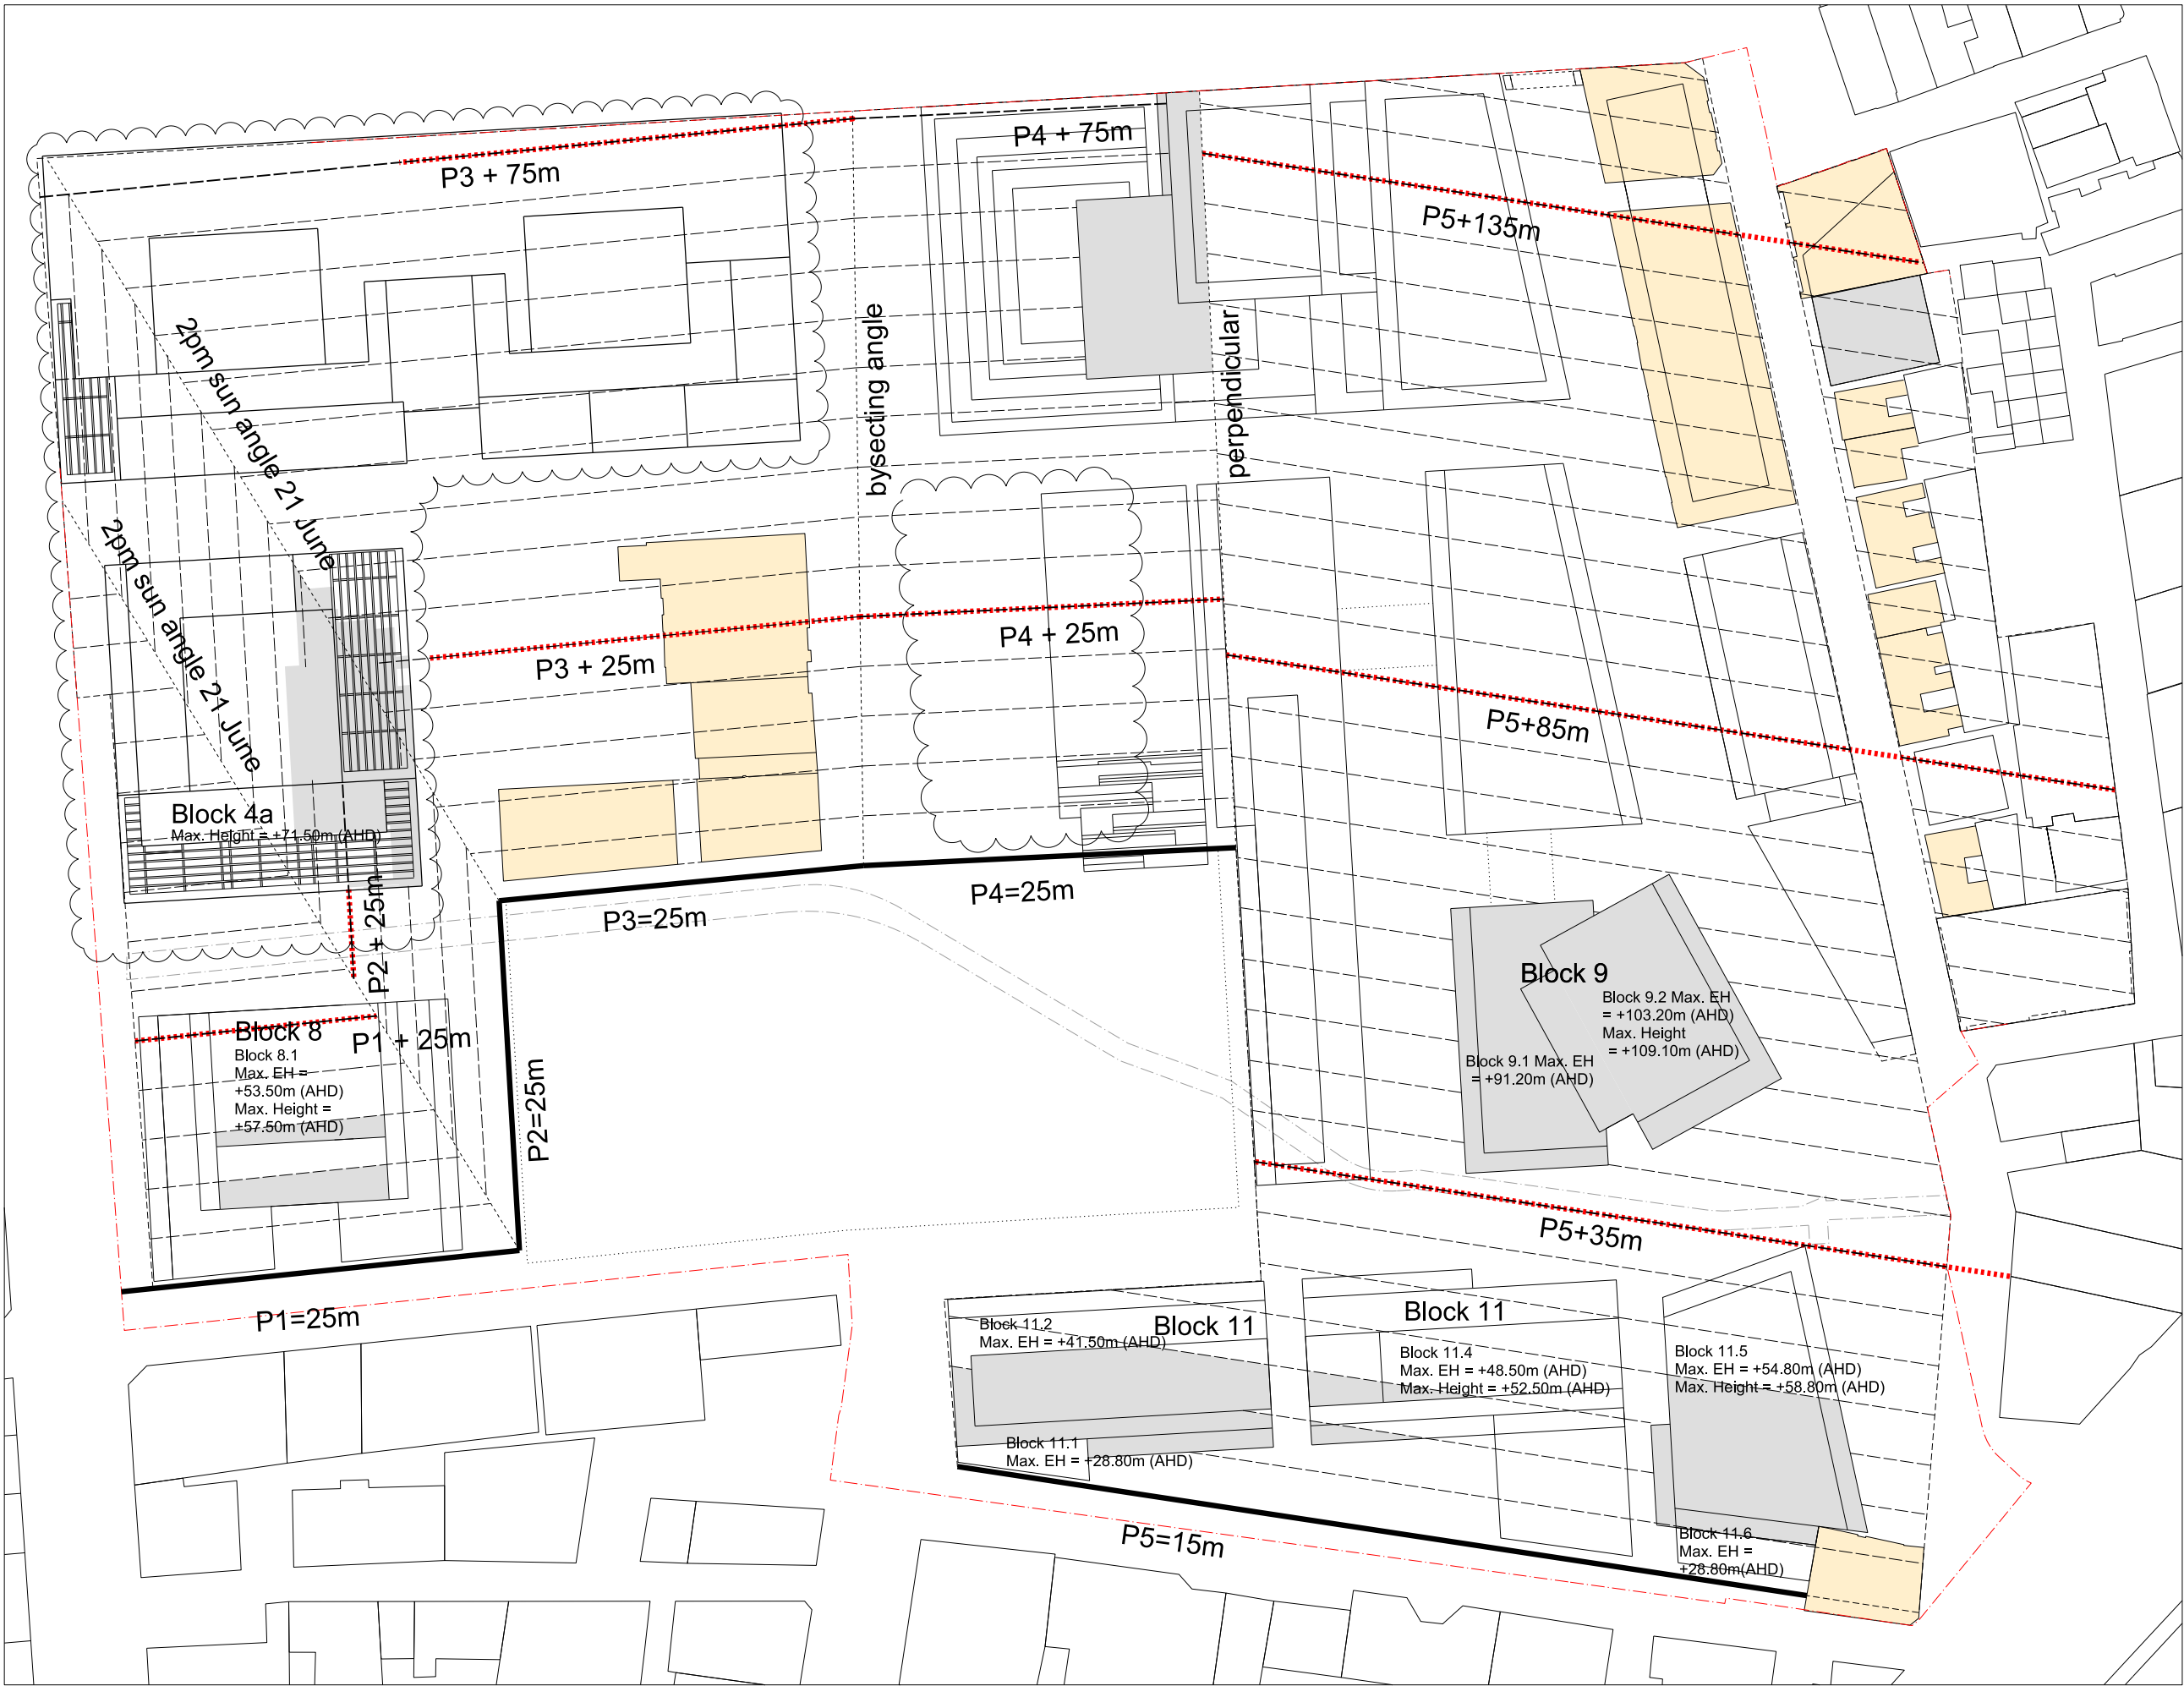

- General Notes
1. Do not scale drawings. Dimensions govern.
 2. All dimensions are in meters unless noted otherwise.
 3. All dimensions shall be verified on site before proceeding work.
 4. Foster + Partners shall be notified in writing of any discrepancies.

Rev.	Date	Reason For Issue	Ck
08	19/12/12	S75W Amendments (MOD 8)	RP
07	04/12/08	Submission DoP	
06	14/10/08	Submission DoP	
05	04/09/08	Submission DoP - Solar Planes	
04	27/05/08	Submission amended DoP	
03	15/05/08	Submission DoP	
02	30/04/08	Submission amended CP	
01	21/04/08	Submission amended concept plan	
00	07/04/08	Final coordination	
-	31/03/08	For information (90% issue)	
-	19/03/08	For information (80% issue)	

Key Plan

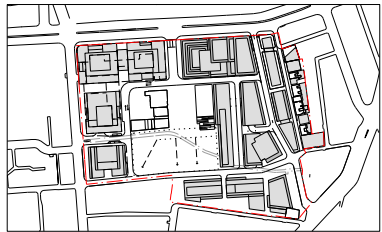

Notes

	P1 - P5 Sun access plane datum
	Height contour - permitted building height in meter
	Development boundary
	Heritage Buildings
	Building Parts exceeding sun access plane

FRASERS PROPERTY

Project Frasers Broadway
20 - 102 Broadway Sydney NSW 2000

Client Frasers Broadway
L11, 488 Kent Street Sydney NSW 2000
T: 02 8823 8800 F: 02 8823 8801

Foster + Partners

Riverside, 22 Hester Road
London SW11 4AN
T +44 (0)20 7738 0455
F +44 (0)20 7738 1107

Title
Concept Plan
Height Map - Sheet 2

Project No.	Scale @ A3	Date	Drawn By
1645	1:1000	19/03/08	
Number	Revision		
A-1261	08		