




PROPOSED 5 STOREY RESIDENTIAL BUILDING  
PROPOSED 9 STOREY HOTEL BUILDING  
REFER TO DETAIL THIS PAGE

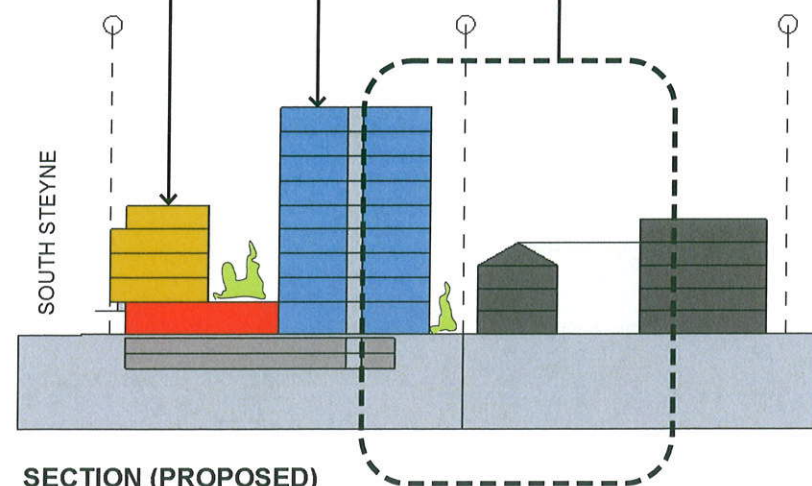


SECTION (PROPOSED)

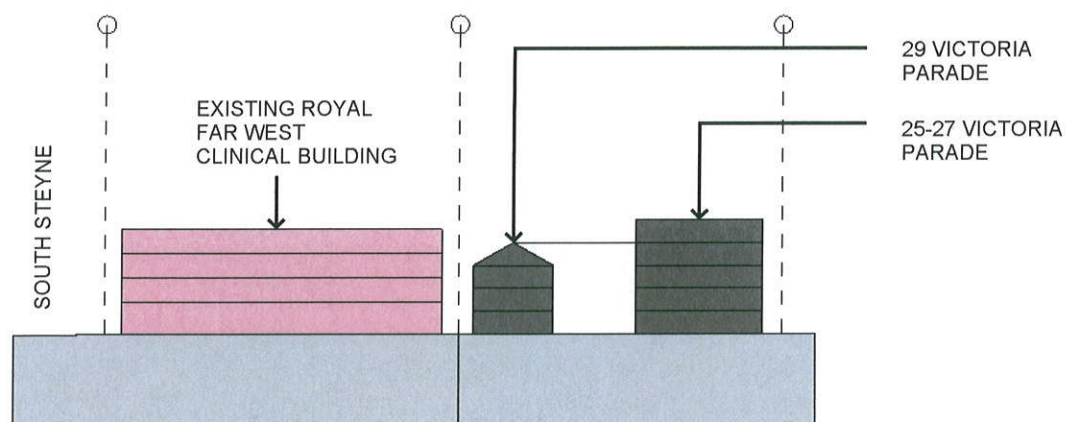

SECTION (EXISTING)

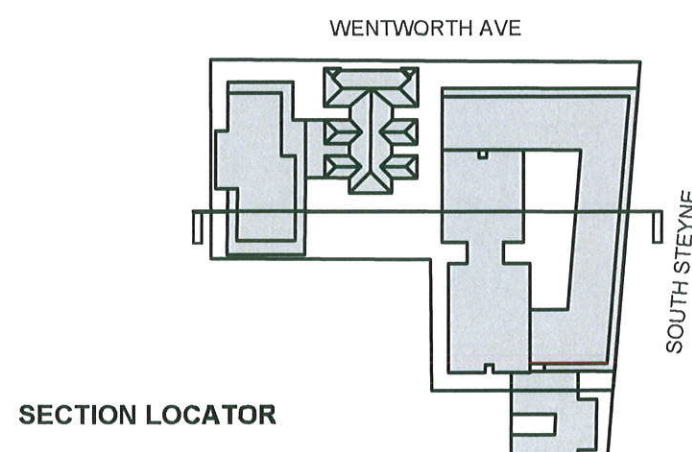

SECTION LOCATOR

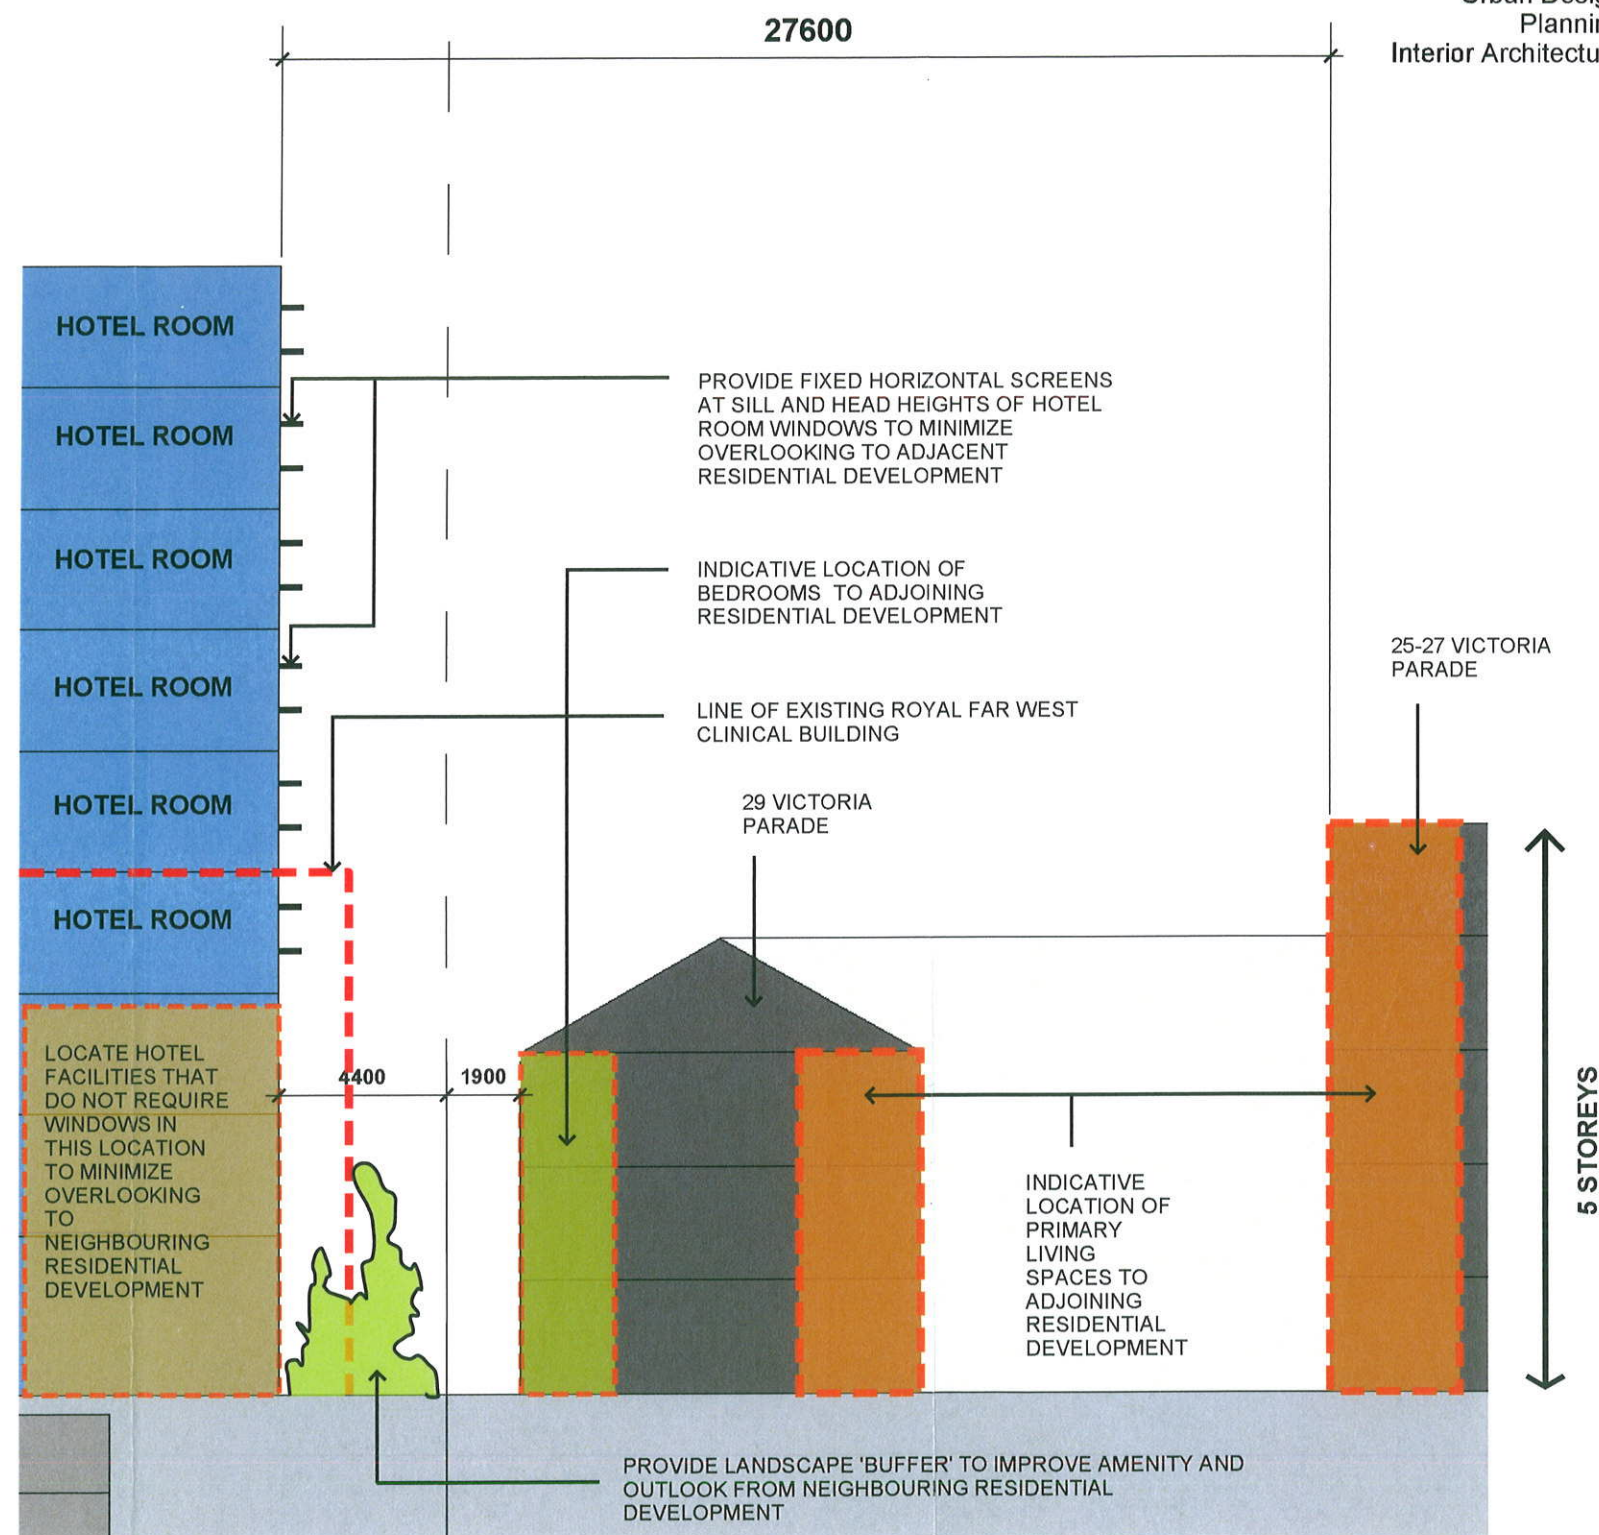

DETAIL SECTION