

GENERAL NOTES:

THIS DRAWING IS THE EXCLUSIVE PROPERTY OF MERITON APARTMENTS PTY. LTD. AND THE REPRODUCTION OF ANY PART WITHOUT THE PRIOR WRITTEN CONSENT OF MERITON APARTMENTS PTY. LTD. IS A VIOLATION OF APPLICABLE LAWS. IN NO EVENT SHALL MERITON APARTMENTS PTY. LTD. BE HELD LIABLE FOR SPECIAL COLLATERAL, INCIDENTAL OR CONSEQUENTIAL LIABILITY IN CONNECTION WITH THE USE OF THIS DIGITAL DATA ONCE RELEASED FROM THE MERITON APARTMENTS PTY. LTD. OFFICES. THIS DRAWING IS TO BE READ AND UNDERSTOOD IN CONJUNCTION WITH THE STRUCTURAL, MECHANICAL, ELECTRICAL AND / OR ANY OTHER CONSULTANTS DOCUMENTATION AS MAY BE APPLICABLE TO THE PROJECT PRIOR TO THE START OF ANY WORKS AND FOR ITS DURATION.

NOTE FOR BRICKWORK:

- ELECTRICAL CUPBOARDS ON RESIDENTIAL FLOORS ARE HOLLOW CORE DOORS LINED ON INSIDE FACE WITH 13mm FIRE GRADE PLASTERBOARD WITH A PERIMETER SMOKE SEAL.

F.R.L. FOR WALLS

PARKING LEVELS:

- LIFT SHAFT 240/120/120
- FIRE STAIRS -120/120
- VENTILATION & GARBAGE SHAFTS -120/120
- MAIN GARBAGE ROOM DOOR -120/30
- FIRE STAIR DOORS -60/30

COMMERCIAL & RETAIL LEVELS:



- LIFT SHAFT 180/120/120
- FIRE STAIRS -120/120
- VENTILATION & GARBAGE SHAFTS -120/120
- FIRE STAIR DOORS -60/30

RESIDENTIAL LEVELS:

- LIFT SHAFT 90/90/90
- FIRE STAIRS -90/90
- VENTILATION & GARBAGE SHAFTS -90/90
- FIRE STAIR DOORS -60/30
- GARBAGE ROOM DOORS -60/30
- FIRE STAIR DOORS -60/30
- APARTMENT DIVIDING WALLS & WALLS BOUNDING PUBLIC AREAS AND CORRIDORS -60/60

N.B: ALL F.R.L.'S RELATE TO NON-LOADBEARING CONSTRUCTION AS APPLICABLE. CODE DEFINITION (STRUCTURAL ADEQUACY/INTEGRITY/INSULATION)

A	13.12.2012	DEVELOPMENT APPLICATION		
ISSUE	DATE	REVISION	BY	

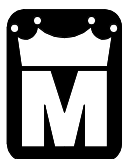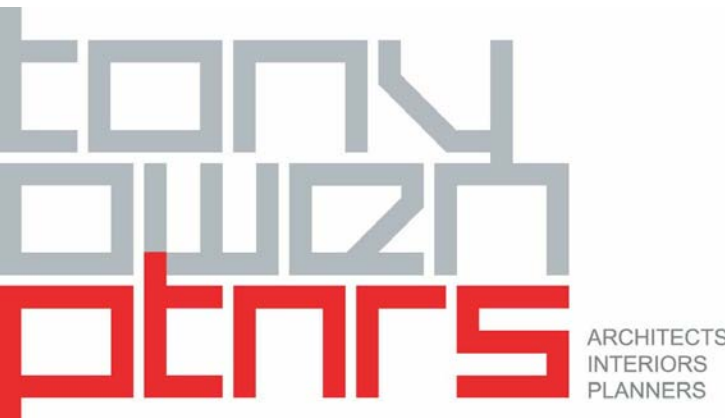

Meriton
Apartments Pty. Ltd.
Builders & Developers

Level 11, 528 Kent Street, Sydney NSW 2000
Tel: (02) 9287 2888 Fax: (02) 9287 2777 Email: r@design.meriton.com.au Internet: http://www.meriton.com.au

PROJECT:

LEWISHAM

78-90 OLD CANTERBURY ROAD,
LEWISHAM.

DRAWING TITLE:


**SHADOW DIAGRAM OF
PUBLIC OPEN SPACE**

DATE: 13 DEC 2012	SCALE: 1 : 1000	DRAWING No: @A1	REV: A
DRAWN BY: Author	PROJECT NO: 884	A6001	

DO NOT SCALE

USE FIGURED DIMENSIONS AT ALL TIMES. IF IN DOUBT CHECK WITH MERITON APARTMENTS PTY. LTD. CONTRACTORS TO CHECK AND VERIFY ALL LEVELS, DATUMS AND DIMENSIONS ON SITE AND SHALL REPORT ANY DISCREPANCIES OR OMISSIONS TO MERITON APARTMENTS PTY. LTD. PRIOR TO COMMENCEMENT OF WORK AND DURING THE CONSTRUCTION PHASE.

NORTH

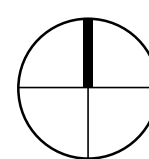

DA ISSUE

CAD FILE: 18/12/2012 2:17:56 PM
D:\Users\Cad26\REVIT LOCAL\884-Lewisham_cad26.rvt



1 Site - June 1007am 50%
1 : 1000




2 Site - June 1030am 53%
1 : 1000




3 Site - June 1100am 56%
1 : 1000




4 Site - June 1130am 55%
1 : 1000

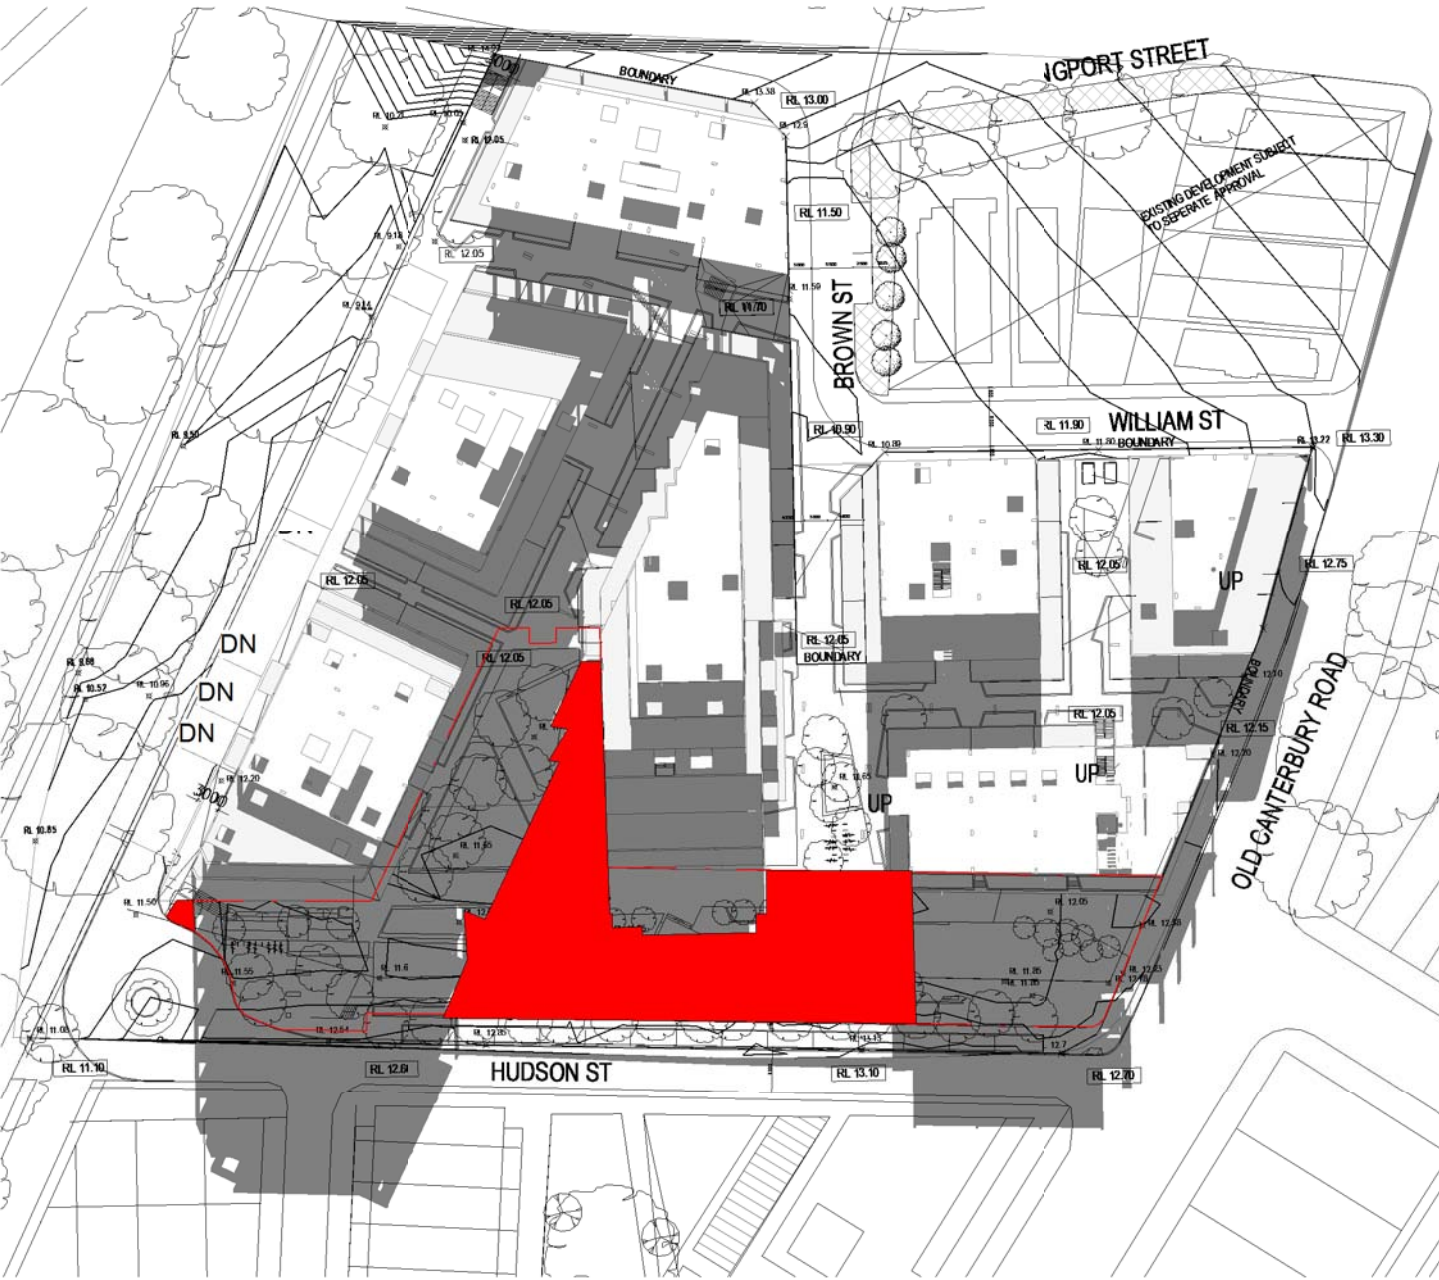

5 Site - June 1200pm 50.4%
1 : 1000

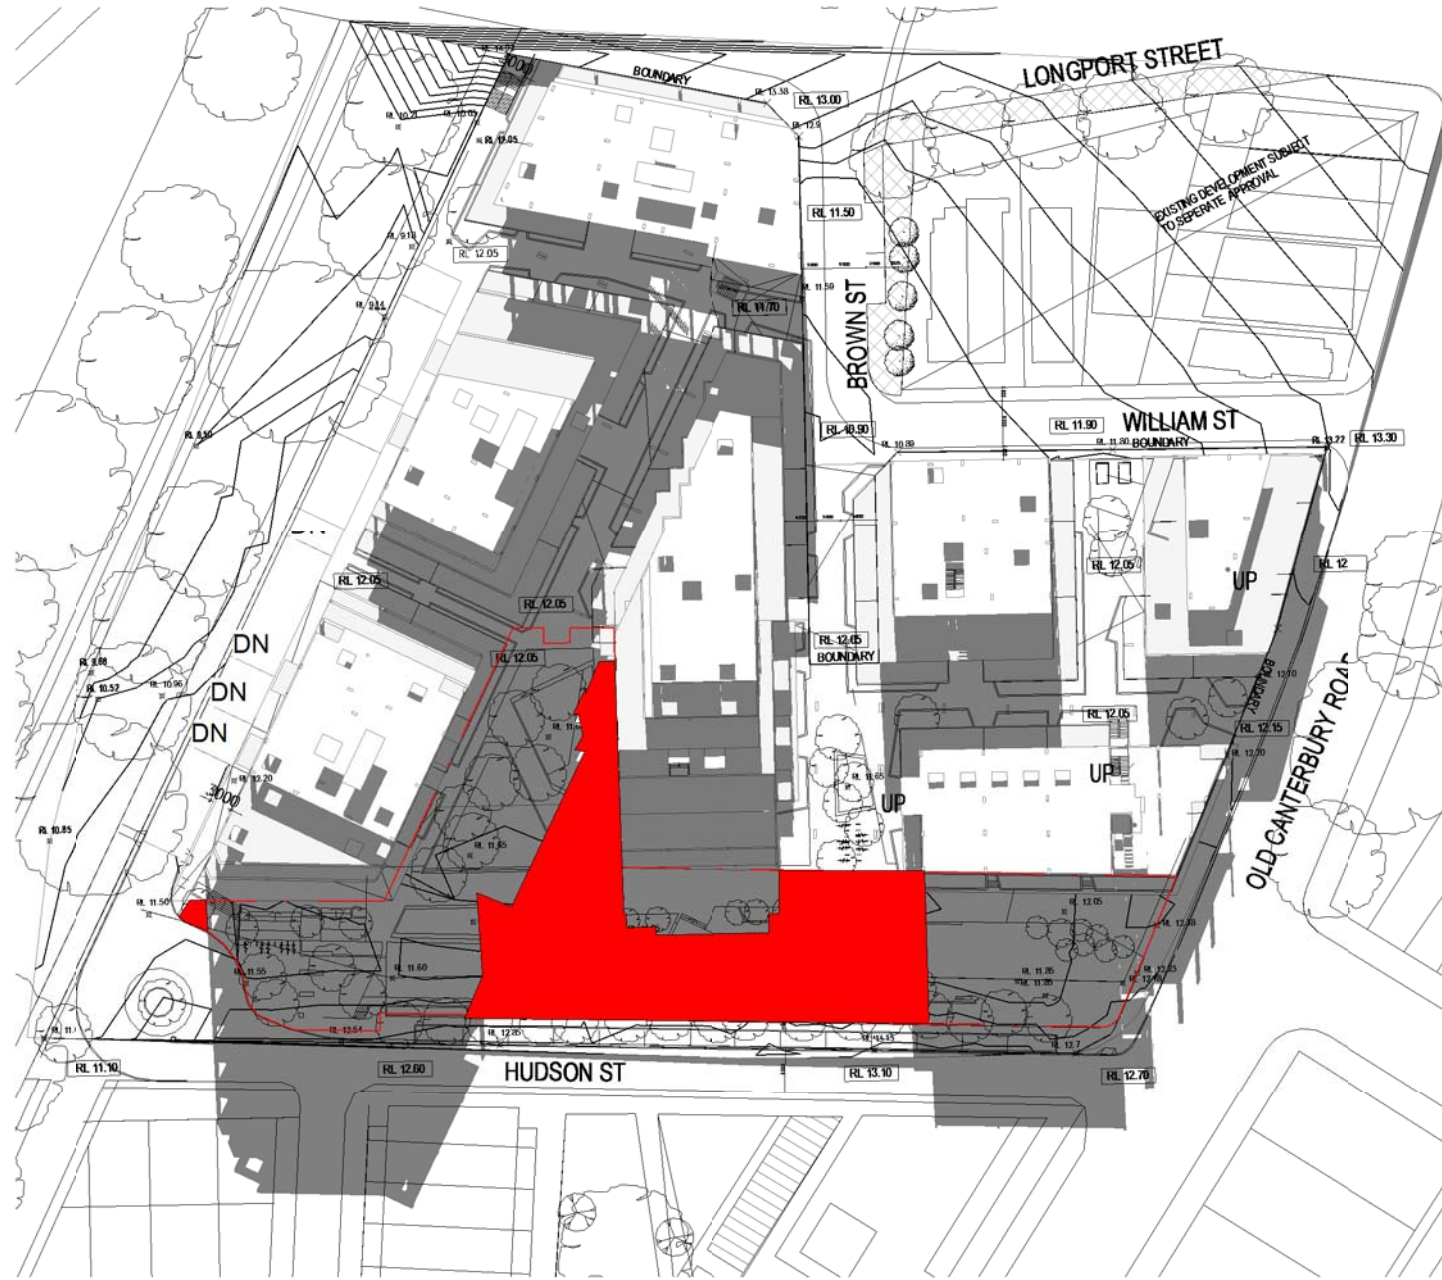

6 Site - June 1207pm 50%
1 : 1000

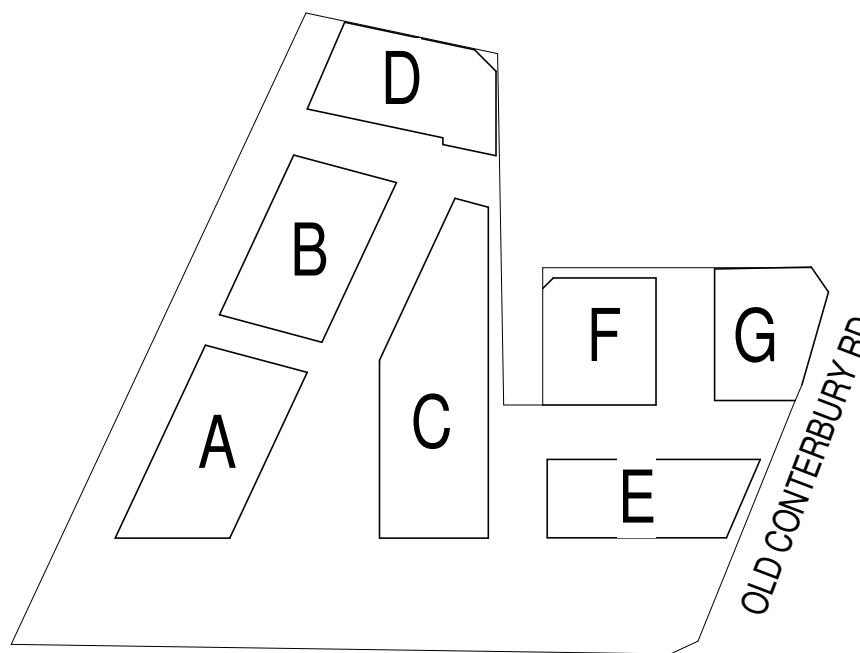

KEY PLAN

20 10 0 10 20 30 40 50 100m




1 Site - June 900am
1 : 1000




2 Site - June 1000am
1 : 1000




3 Site - June 1100am
1 : 1000

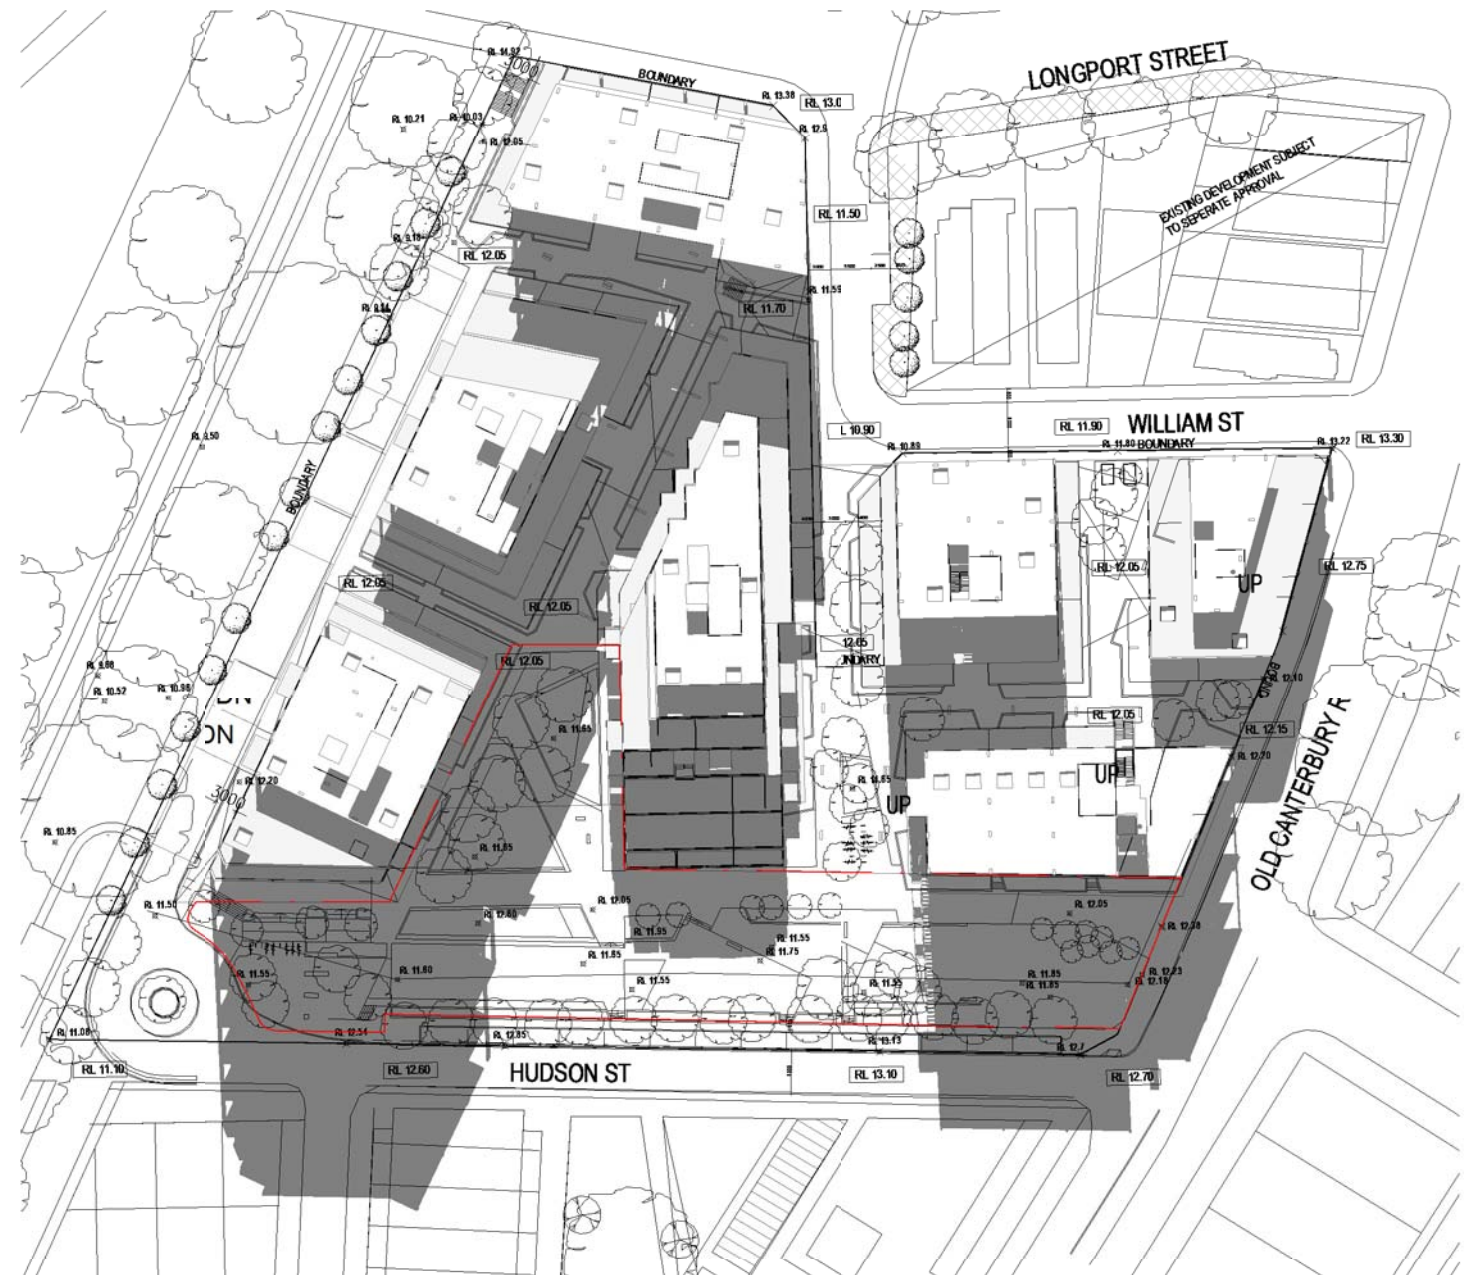


4 Site - June 1200pm
1 : 1000

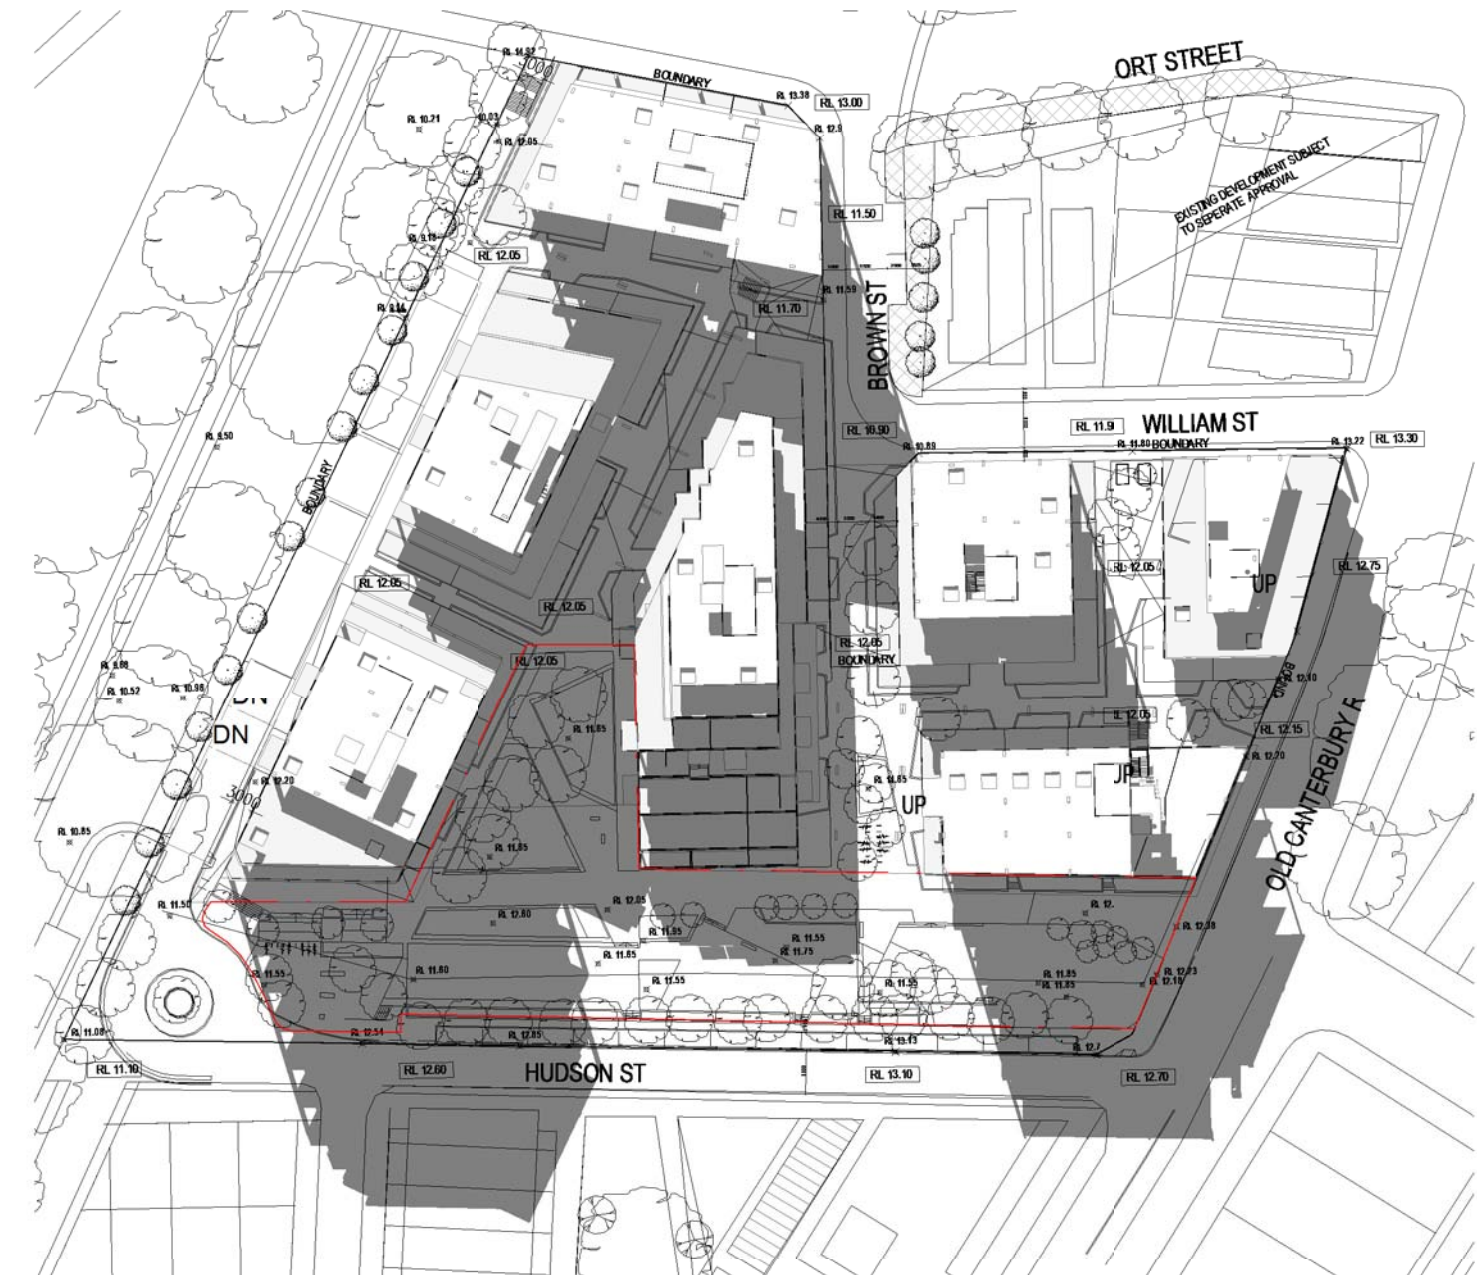


5 Site - June 1300pm
1 : 1000

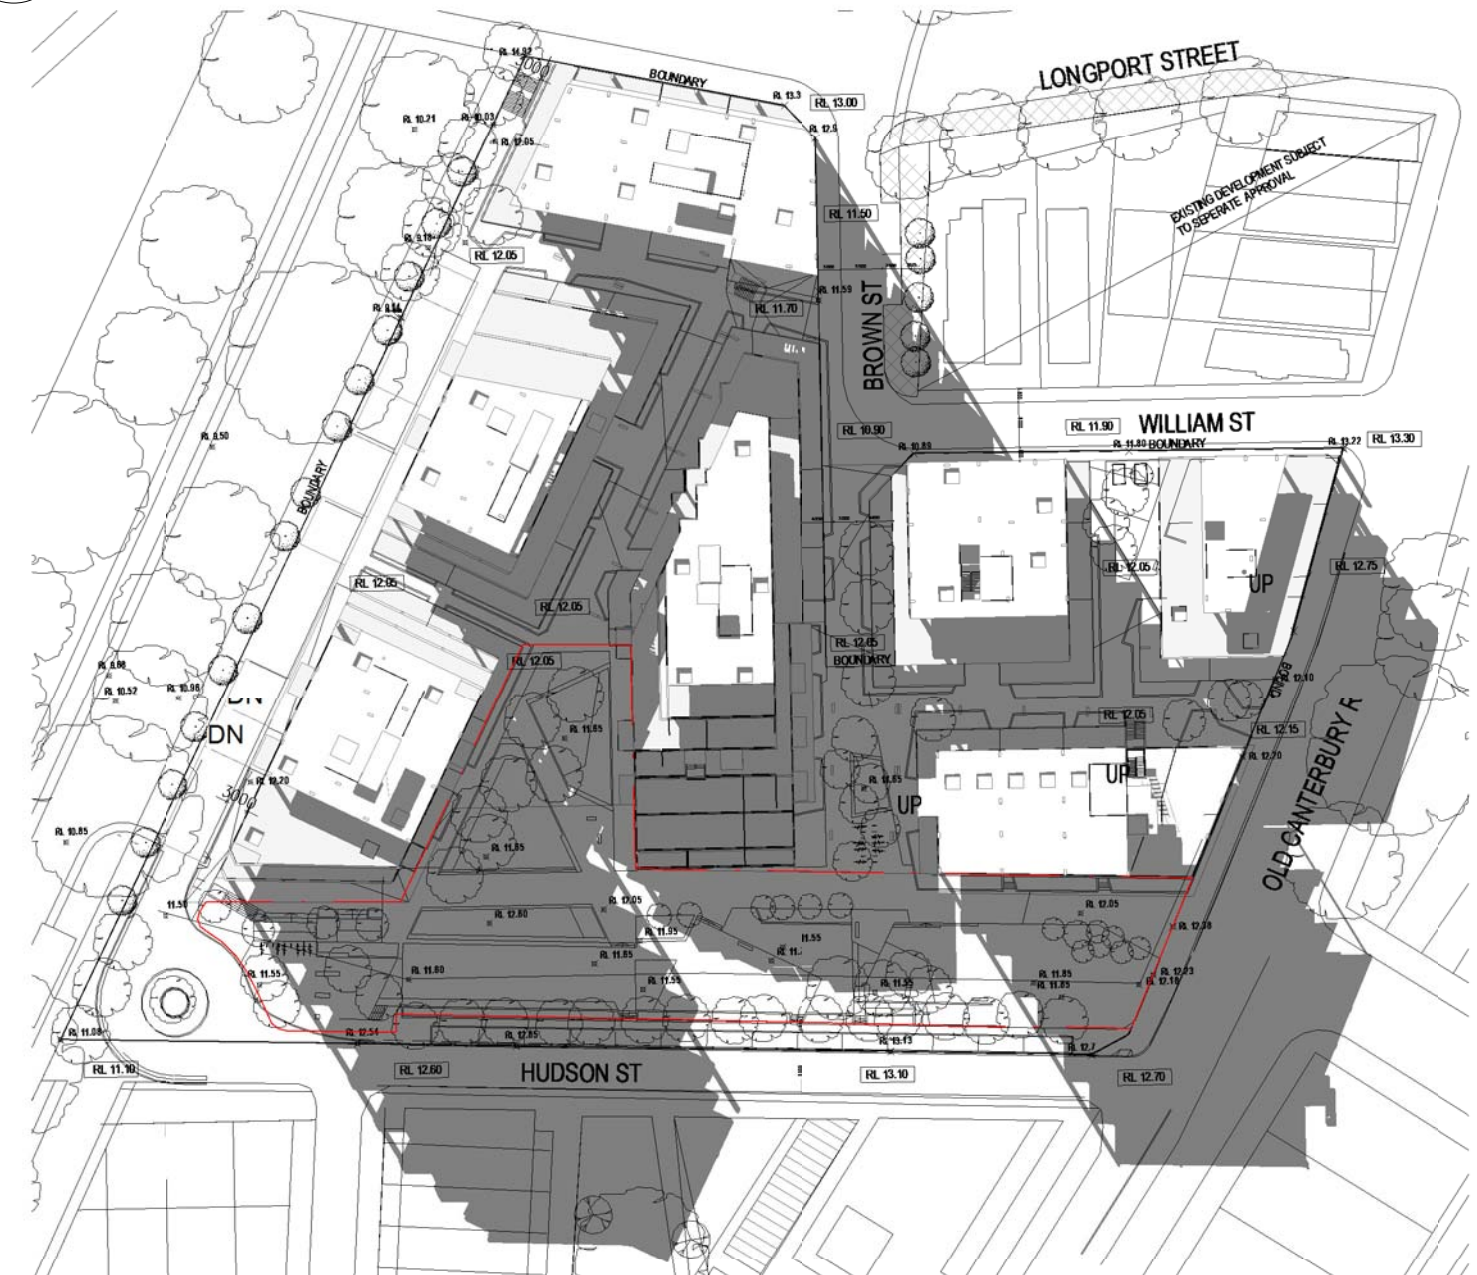

6 Site - June 1400pm
1 : 1000

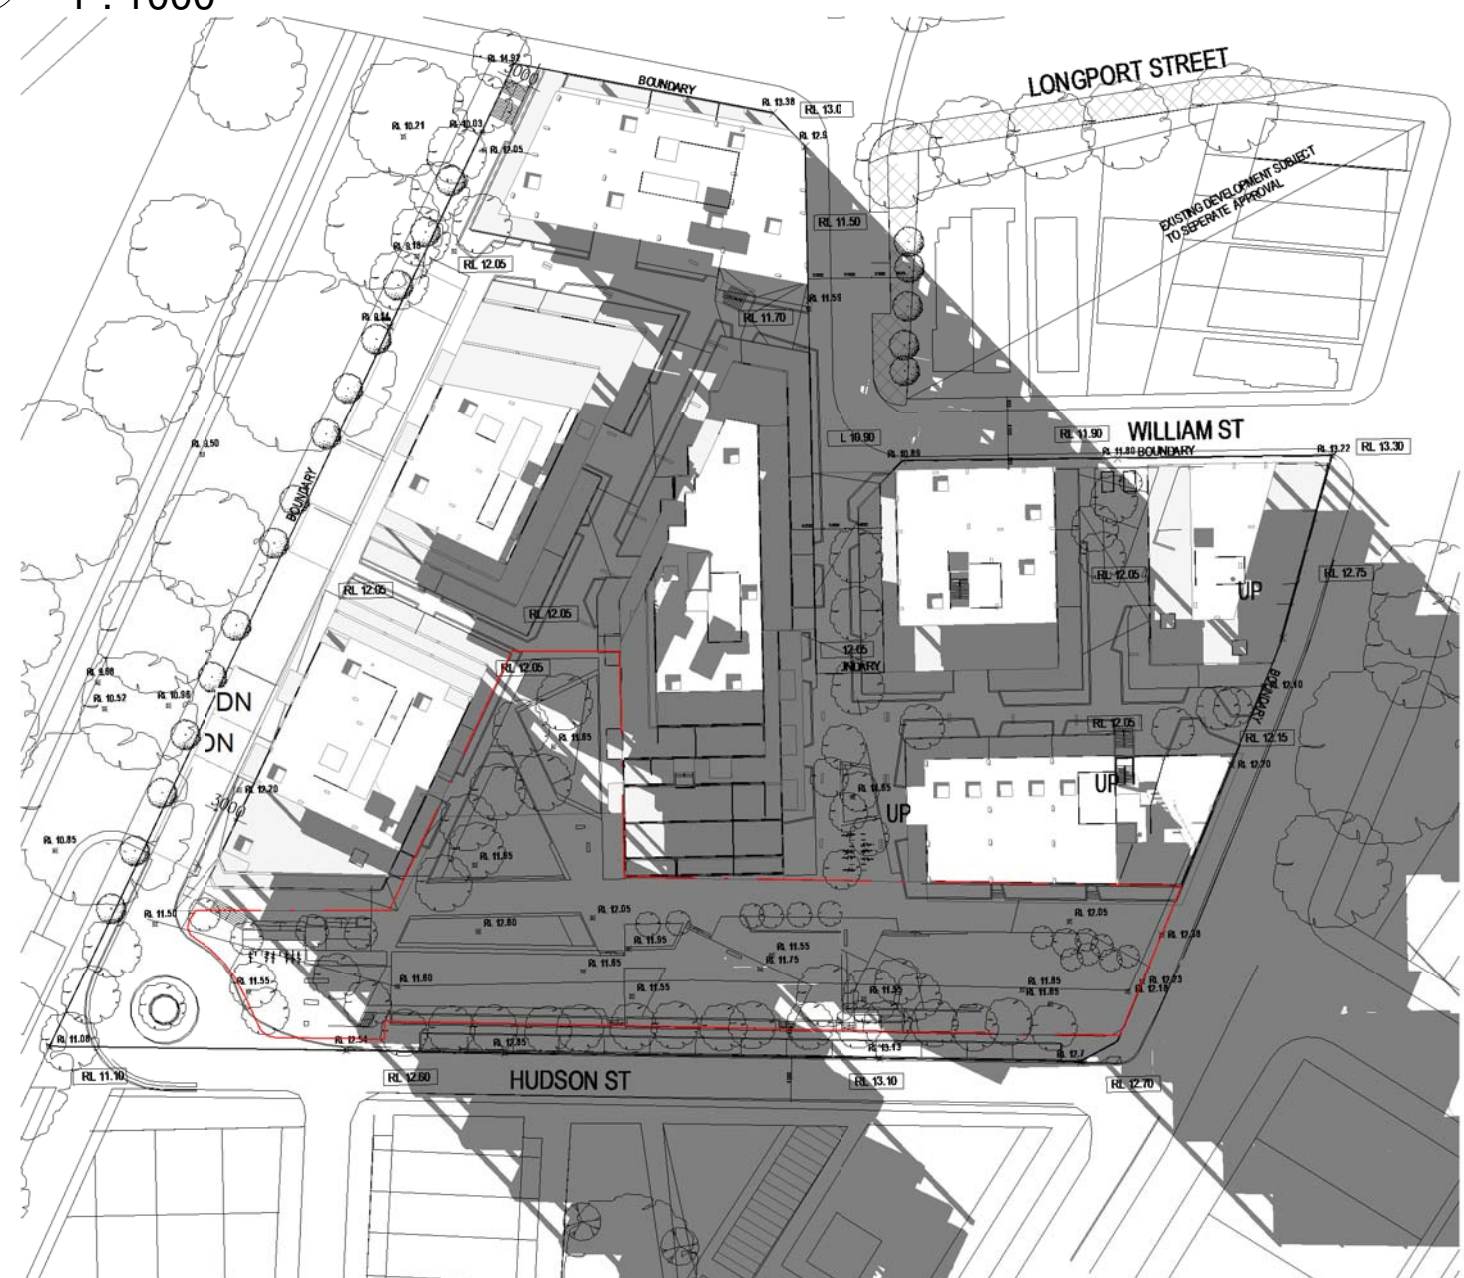

7 Site - June 1500pm
1 : 1000

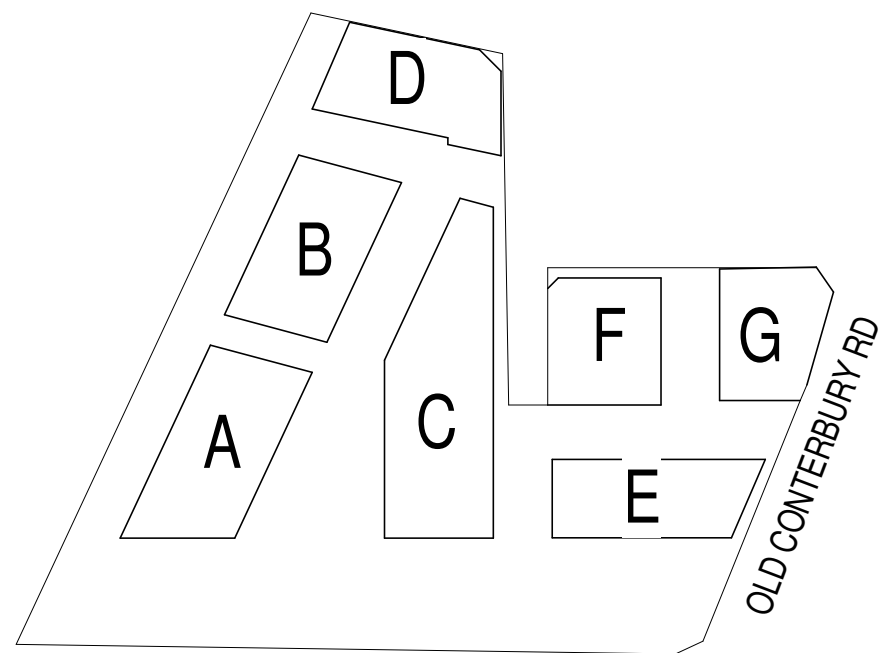

KEY PLAN

GENERAL NOTES:

THIS DRAWING IS THE EXCLUSIVE PROPERTY OF MERITON APARTMENTS PTY. LTD. AND THE REPRODUCTION OF ANY PART WITHOUT THE PRIOR WRITTEN CONSENT OF MERITON APARTMENTS PTY. LTD. IS A VIOLATION OF APPLICABLE LAWS. IN NO EVENT SHALL MERITON APARTMENTS PTY. LTD. BE HELD LIABLE FOR SPECIAL COLLATERAL, INCIDENTAL OR CONSEQUENTIAL LIABILITY IN CONNECTION WITH THE USE OF THIS DIGITAL DATA ONCE RELEASED FROM THE MERITON APARTMENTS PTY. LTD. OFFICES. THIS DRAWING IS TO BE READ AND UNDERSTOOD IN CONJUNCTION WITH THE STRUCTURAL, MECHANICAL, ELECTRICAL AND / OR ANY OTHER CONSULTANTS DOCUMENTATION AS MAY BE APPLICABLE TO THE PROJECT PRIOR TO THE START OF ANY WORKS AND FOR ITS DURATION.

NOTE FOR BRICKWORK:

- ELECTRICAL CUPBOARDS ON RESIDENTIAL FLOORS ARE HOLLOW CORE DOORS LINED ON INSIDE FACE WITH 13mm FIRE GRADE PLASTERBOARD WITH A PERIMETER SMOKE SEAL.

F.R.L. FOR WALLS

PARKING LEVELS:

- LIFT SHAFT 240/120/120
- FIRE STAIRS -120/120
- VENTILATION & GARBAGE SHAFTS -120/120
- MAIN GARBAGE ROOM DOOR -120/30
- FIRE STAIR DOORS -60/30

COMMERCIAL & RETAIL LEVELS:



- LIFT SHAFT 180/120/120
- FIRE STAIRS -120/120
- VENTILATION & GARBAGE SHAFTS -120/120
- FIRE STAIR DOORS -60/30

RESIDENTIAL LEVELS:

- LIFT SHAFT 90/90/90
- FIRE STAIRS -90/90
- VENTILATION & GARBAGE SHAFTS -90/90
- FIRE STAIR DOORS -60/30
- GARBAGE ROOM DOORS -60/30
- FIRE STAIR DOORS -60/30
- APARTMENT DIVIDING WALLS & WALLS BOUNDING PUBLIC AREAS AND CORRIDORS -60/60

N.B: ALL F.R.L.'S RELATE TO NON-LOADBEARING CONSTRUCTION AS APPLICABLE. CODE DEFINITION (STRUCTURAL ADEQUACY/INTEGRITY/INSULATION)

ISSUE	DATE	REVISION	BY
A	13.12.2012	DEVELOPMENT APPLICATION	

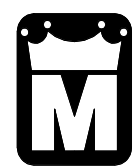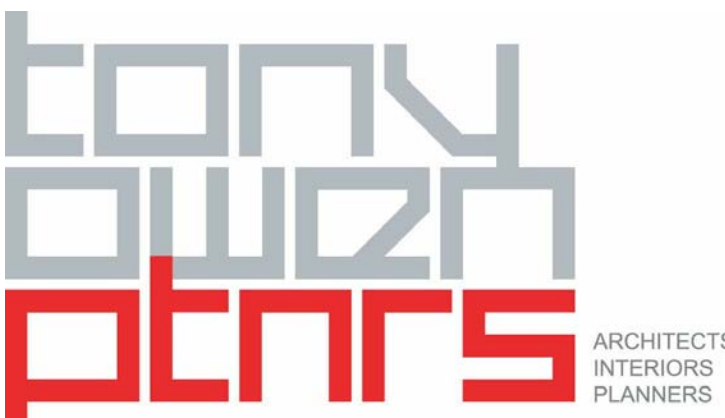

Meriton
Apartments Pty. Ltd.
Builders & Developers

Level 11, 528 Kent Street, Sydney NSW 2000
Tel: (02) 9287 2888 Fax: (02) 9287 2777 Email: m@design.meriton.com.au Internet: http://www.meriton.com.au

PROJECT:

LEWISHAM

78-90 OLD CANTERBURY ROAD,
LEWISHAM.

DRAWING TITLE:


SHADOW DIAGRAMS JUNE

DATE: 13 DEC 2012	SCALE: 1 : 1000	DRAWING No: @A1	REV: A
DRAWN BY: Author	PROJECT NO: 884	A6010	

DO NOT SCALE

USE FIGURED DIMENSIONS AT ALL TIMES. IF IN DOUBT CHECK WITH MERITON APARTMENTS PTY. LTD. CONTRACTORS TO CHECK AND VERIFY ALL LEVELS, DATUMS AND DIMENSIONS ON SITE AND SHALL REPORT ANY DISCREPANCIES OR OMISSIONS TO MERITON APARTMENTS PTY. LTD. PRIOR TO COMMENCEMENT OF WORK AND DURING THE CONSTRUCTION PHASE.

NORTH

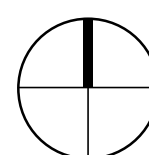

CAD FILE: 13/12/2012 8:52:39 PM
D:\Users\Cad26\REVIT LOCAL\884-Lewisham_cad26.rvt