
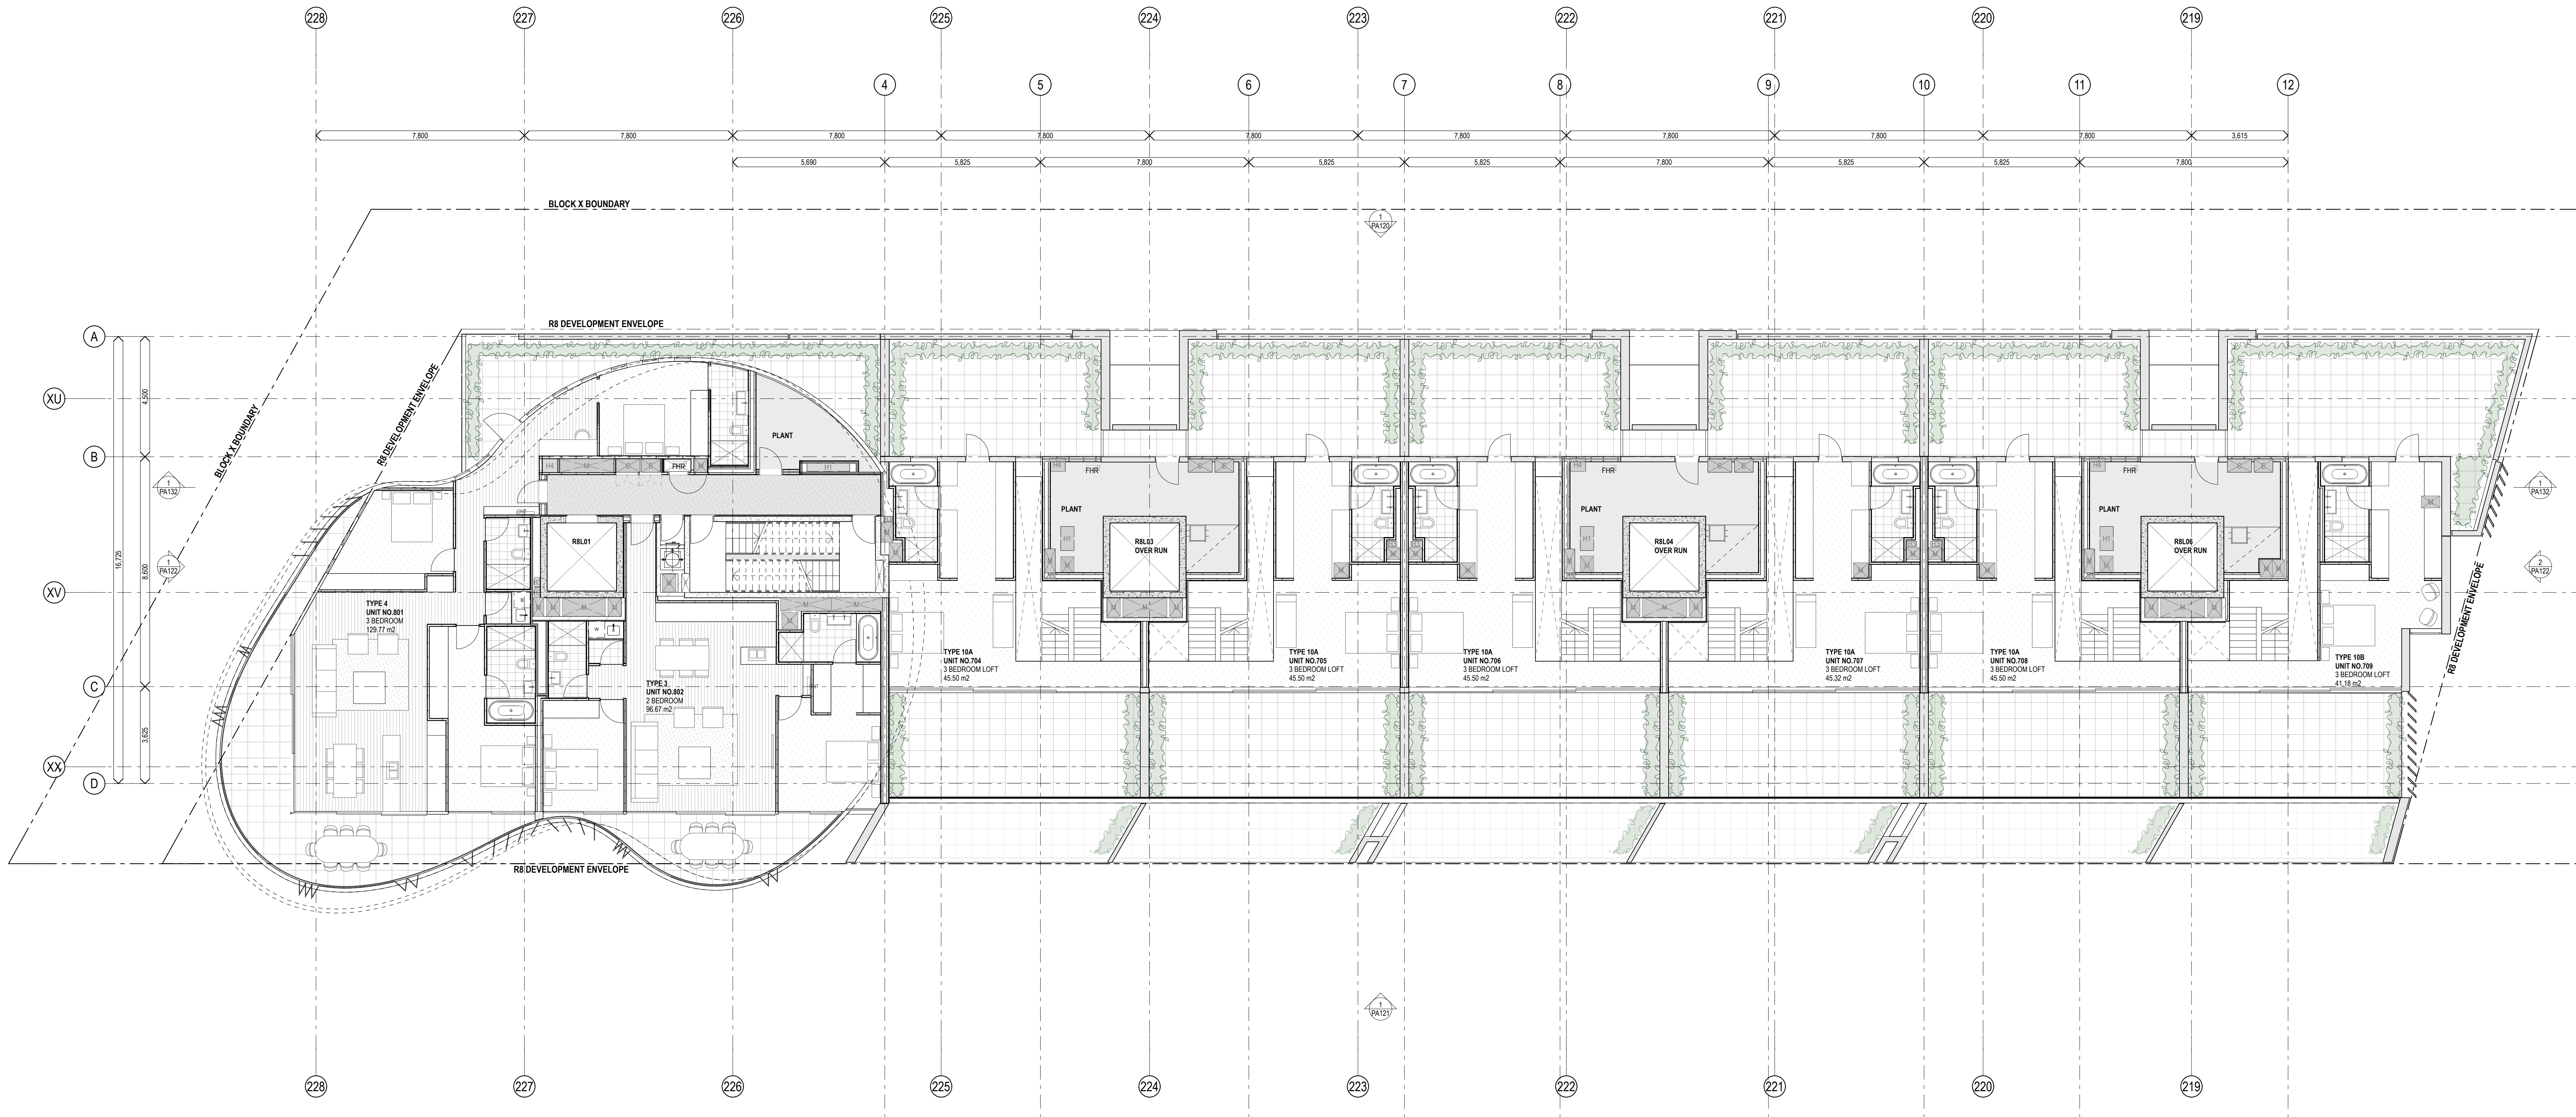


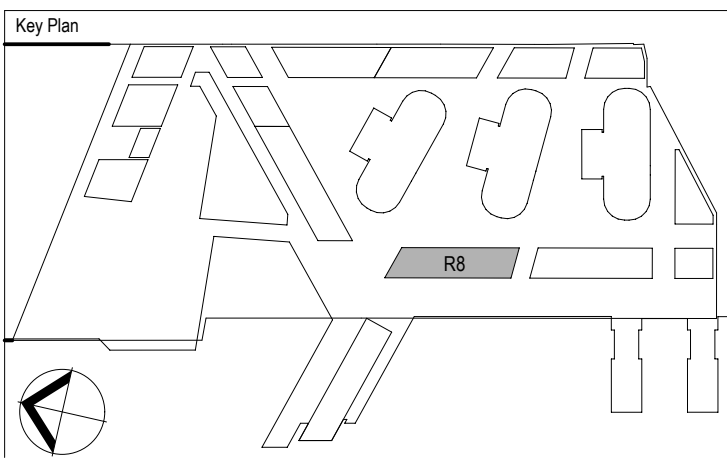

1 PLAN Level 8
1:100

[illegible]

Architects

fjmt

francis-jones morehen thorp

SYDNEY
Level 5, 70 King Street
Sydney NSW 2000 Australia
T +61 2 8251 7077
F +61 2 8251 7072
E fjmt@fjmt.com.au
W www.fjmt.com.au

NOMINATED ARCHITECT: RICHARD FRANCIS-JONES (RFS) NO 3381

Consultant

Developer	Lend Lease
Project Management & Construction	Lend Lease
Design	Lend Lease

30 The Bond 30 Hickson Road
Millers Point NSW 2000

www.lendlease.com

These designs, plans and specifications and the copyright therein are the property of Lend Lease and must not be used, reproduced or copied wholly or in part without the written permission of Lend Lease.

 Project BARANGAROO SOUTH	Title GENERAL ARRANGEMENT PLAN Level 8 Floor Plan			
	Drawing By SK		Date 27/09/12	
	Purpose PA		Approved By JP	
	Date			
				