


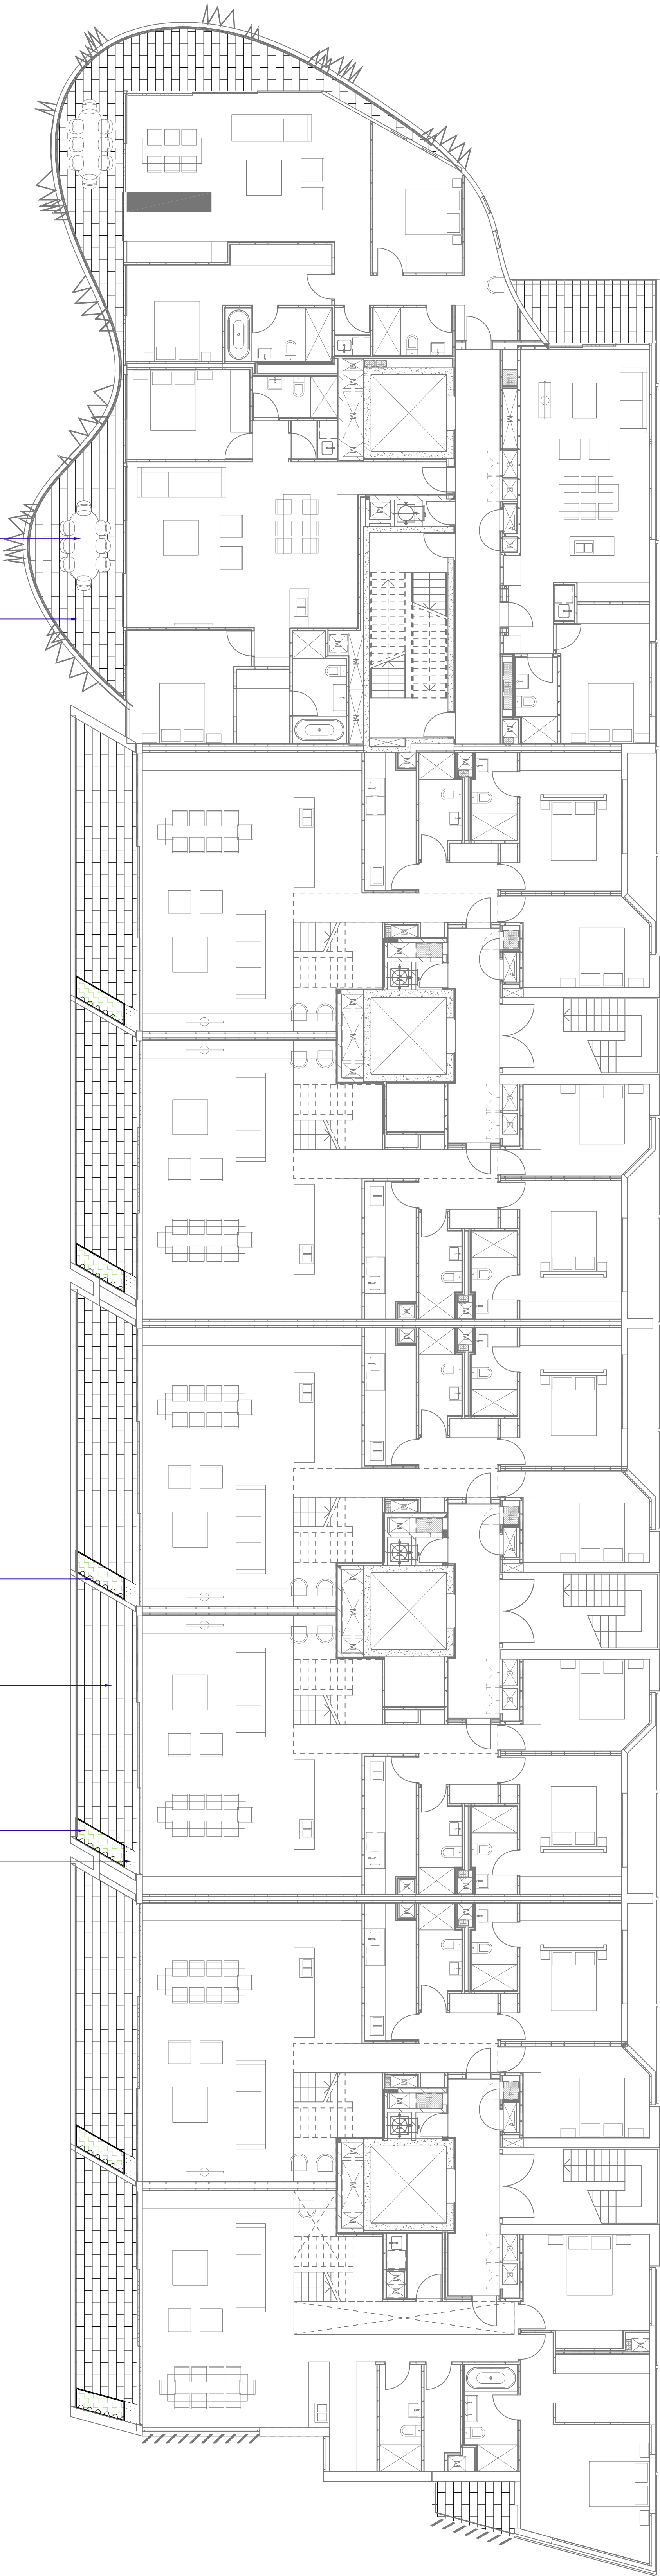

OUTDOOR FURNITURE

LARGE FORMAT PAVERS

WIRE MESH FOR CLIMBING  
PLANTS ATTACHED TO WALL

LARGE FORMAT PAVERS

PEBBLE STRIP TO GLAZING LINE

1000mm HIGH MODULAR FIBREGLASS PLANTER

COMPANY

ASPECT | OCULUS

Level 6, Studio 61  
61 Macquarie St,  
Sydney NSW 2000  
T 02 9699 7192  
F 02 9699 7192

LEGEND

NOTES:

DRAWING

REV

AMENDMENTS

|          |   |                                |
|----------|---|--------------------------------|
| 29/09/12 | A | ISSUE FOR REVIEW               |
| 03/10/12 | B | ISSUE FOR PLANNING APPLICATION |
| 08/10/12 | C | ISSUE FOR PLANNING APPLICATION |

PROJECT

Barangaroo South - Stage 1

DRAWING

R8 Planning Application  
LEVEL 7 PLAN

DRAWN

STCM

CHECKED

SB

AUTHORISED

SC/RJ

DRAWING DATE

28.09.2012

REVISION DATE

08/10/2012

SCALE

1:100@B1

DRAWING NO.

BR8-LPA-107

REVISION

C



Lend Lease

